




FADE FACADE

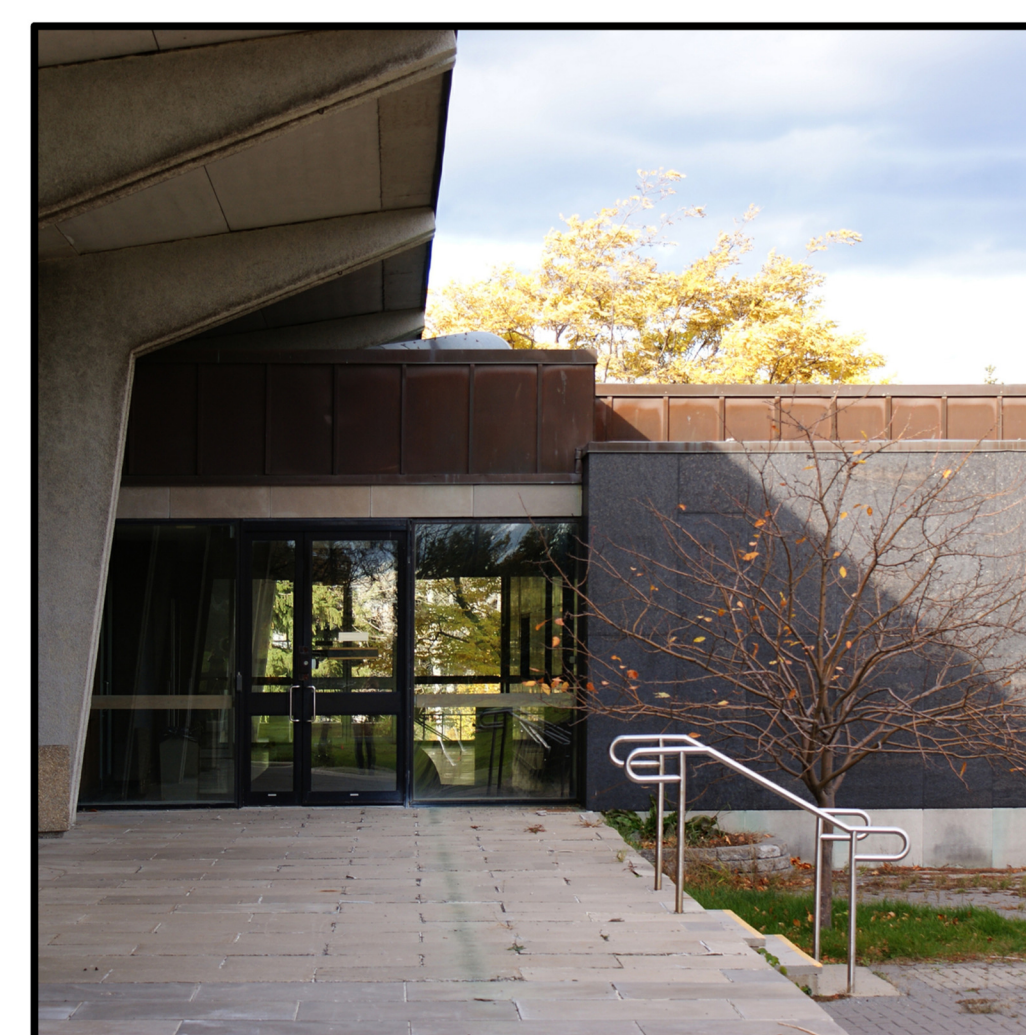


WEST ANNEX: SIR JOHN CARLING BLDG, ON



LAMINAM - I NATURAL PIETRA GREY POLISHED



ROLEX TOWER; EXTERIOR FACADE

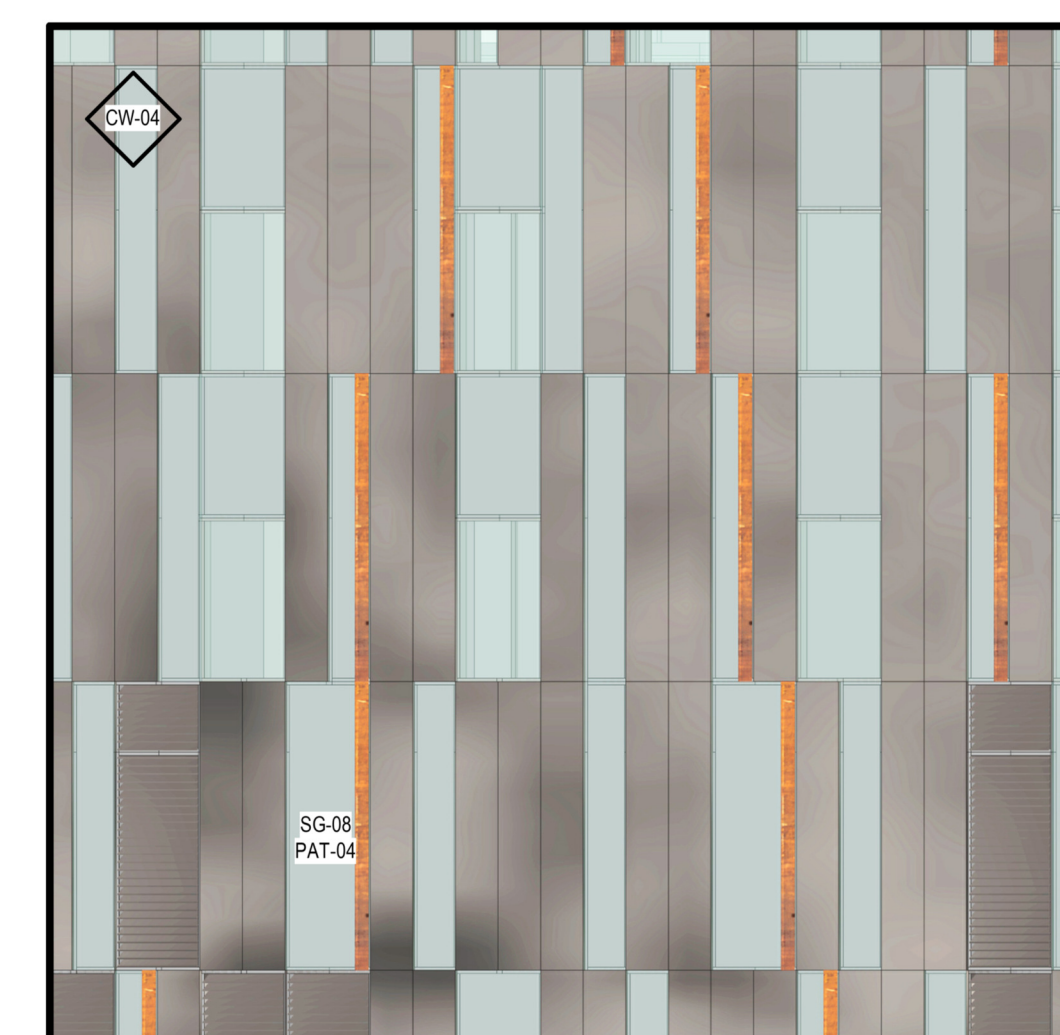


SPANDREL, VISION GLASS, PORCELAIN PANELS AND LOUVRES



ESKENAZI HOSPITAL, IN




ADVOCATE CHRIST MEDICAL CENTRE, IL

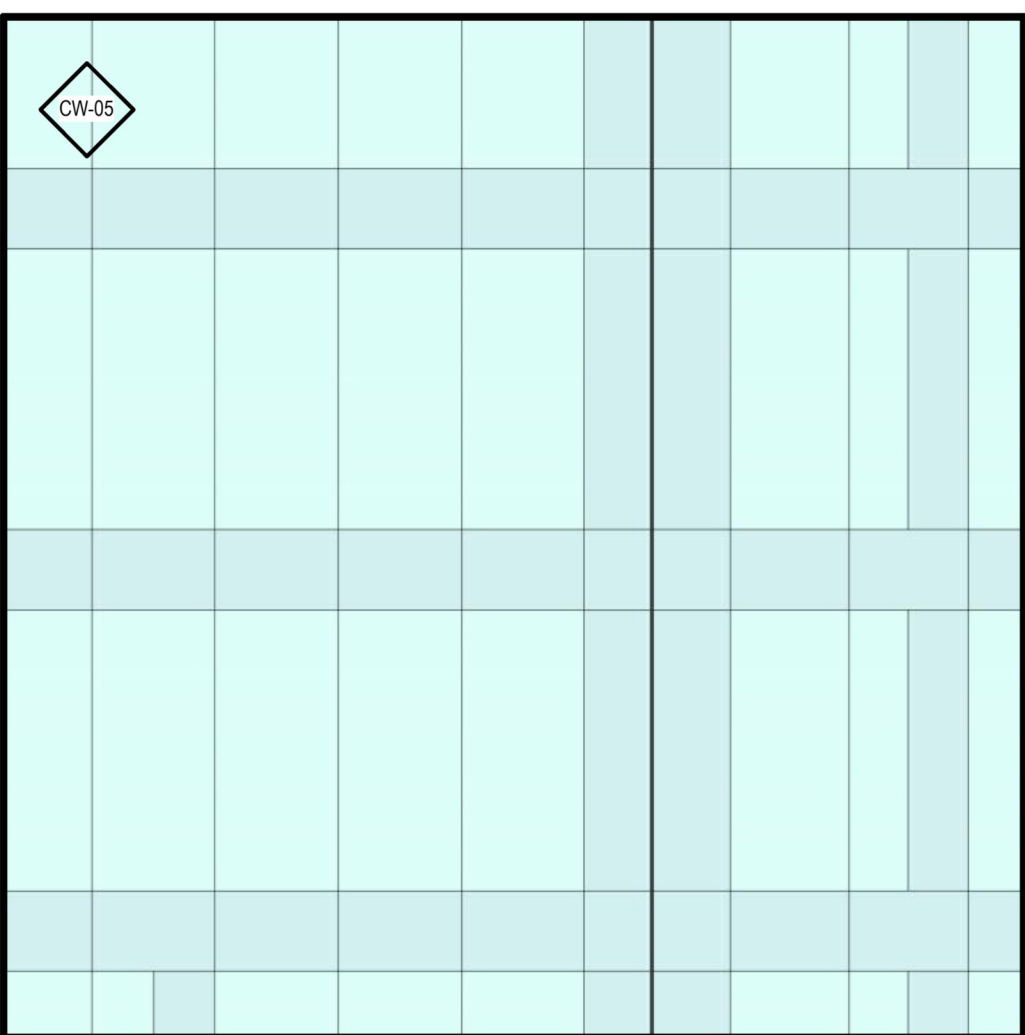

WALL TYPE - CW-05 "HINGE"



MECHANICAL LOUVRES

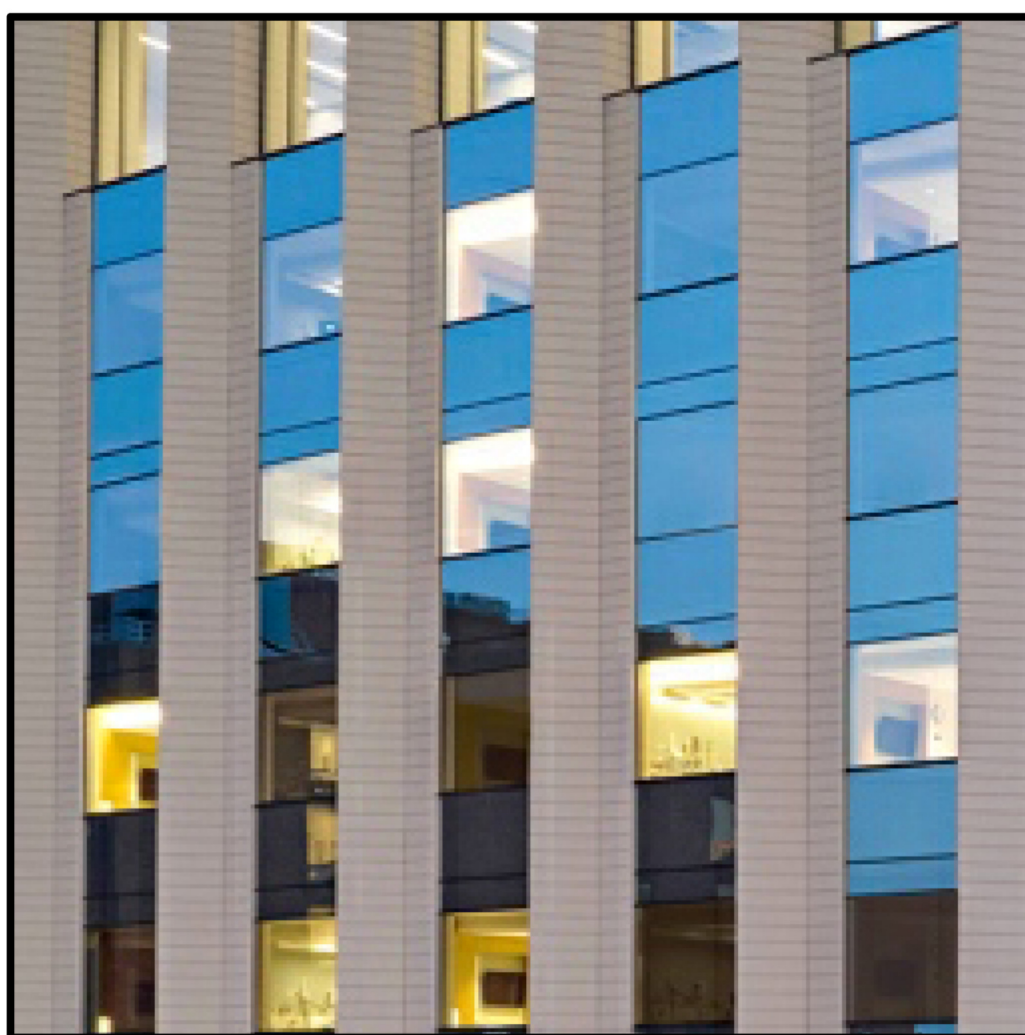

ELECTROCHROMIC GLAZING (ECG)



END FACADE




WEST ANNEX: SIR JOHN CARLING BLDG, ON




UNIVERSITY OF VIRGINIA HOSPITAL EXPANSION, VA



ARCHITECTURAL CONCRETE MASONRY EW-02 BASE EW-03

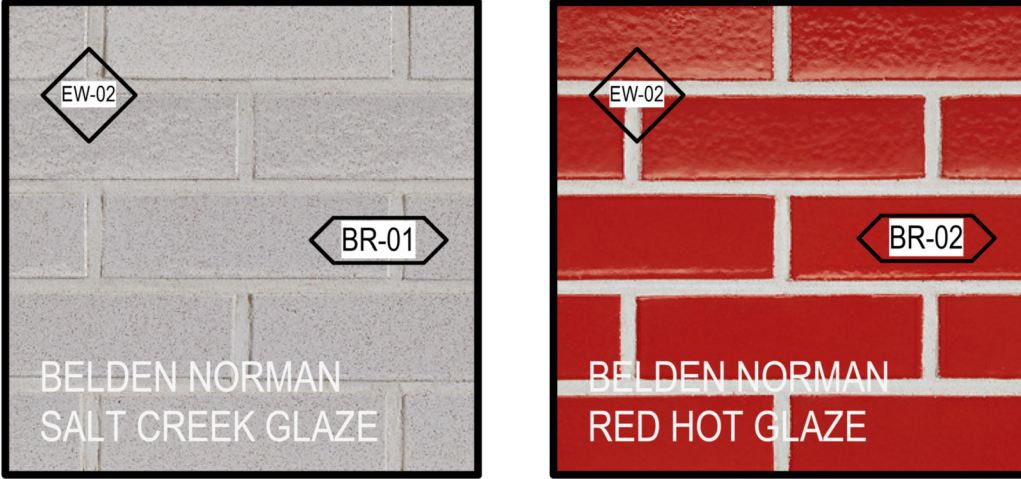

ARCHITECTURAL BRICK - NORMAN IN EMERGENCY GARAGE

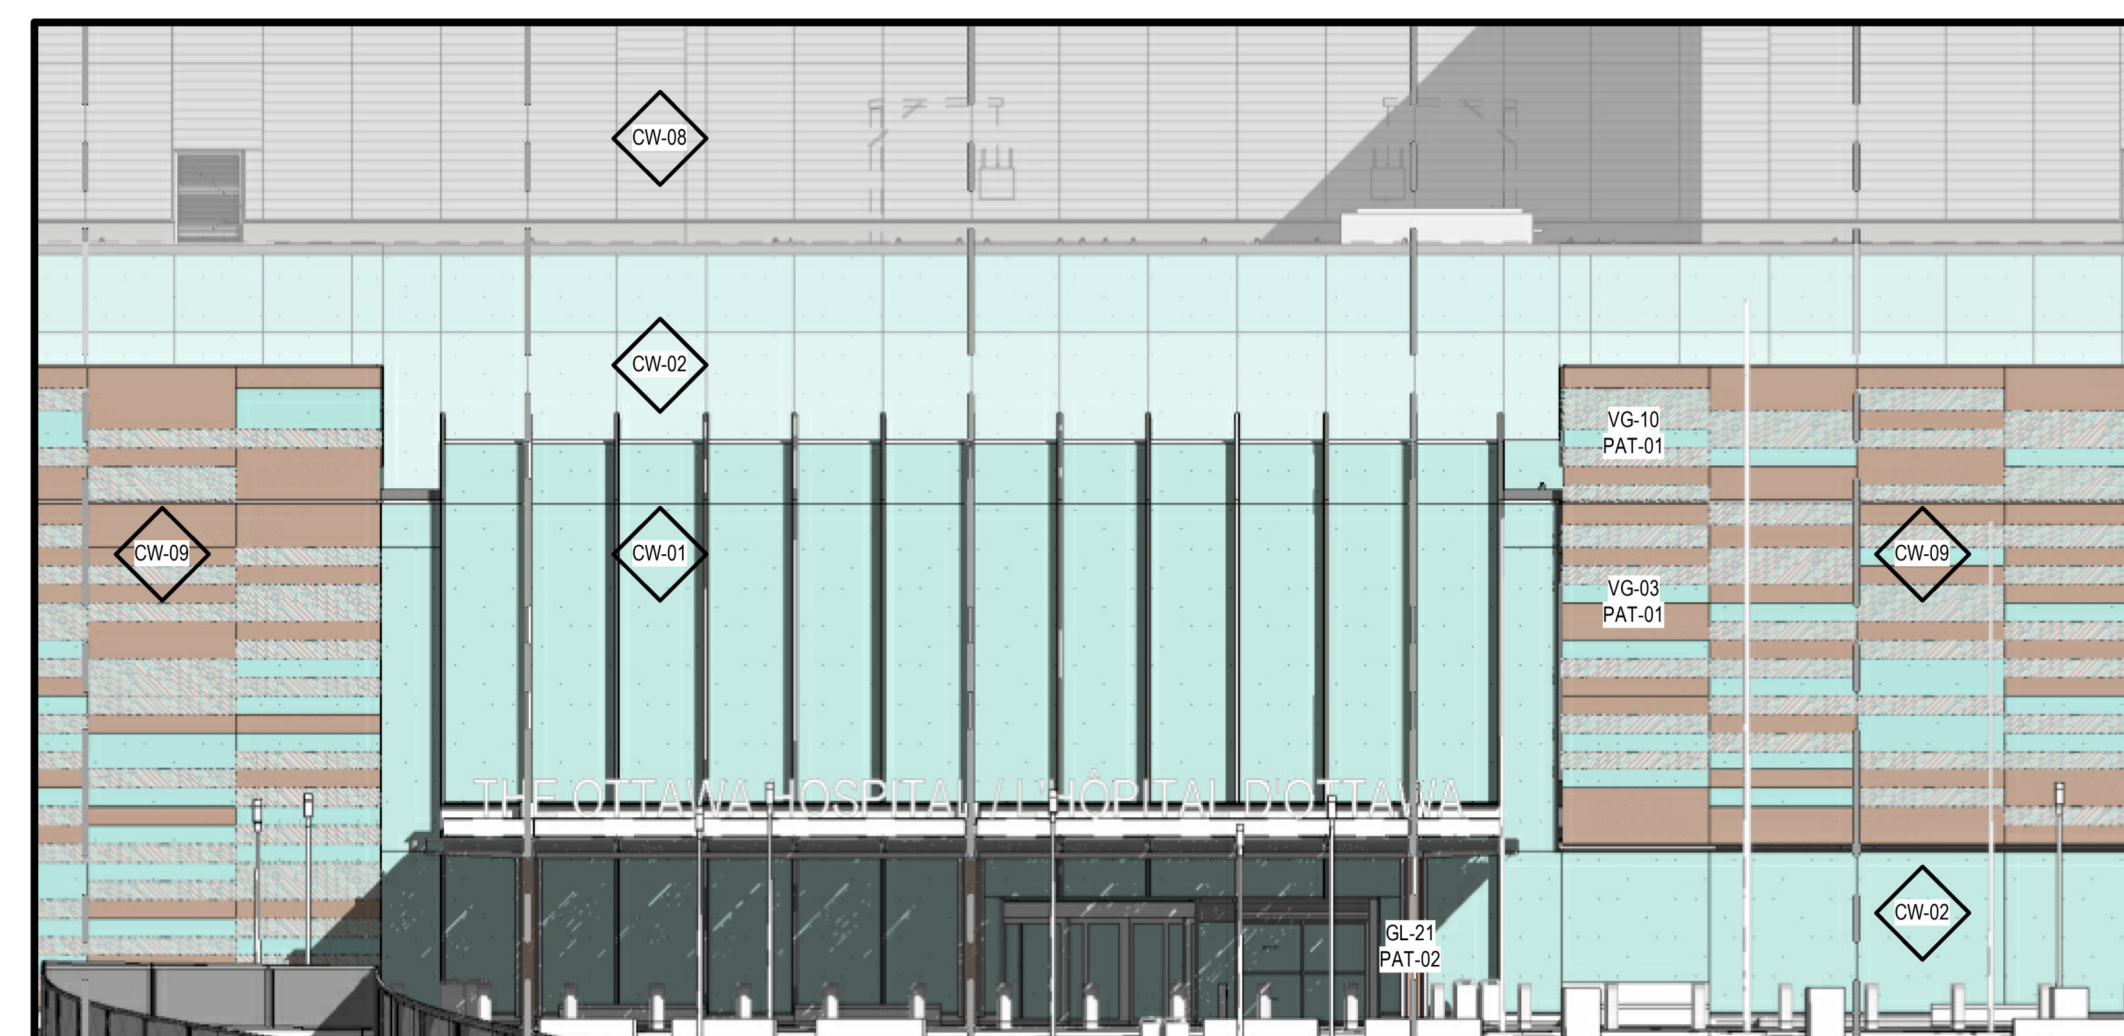

MAIN ENTRANCE FACADE



THE KLARMAN BUILDING AT BIDMC, MA




CHUM, QC



SACRE COEUR DE MONTREAL, QC



CEDAR PATTERN - DIGITAL CERAMIC INK

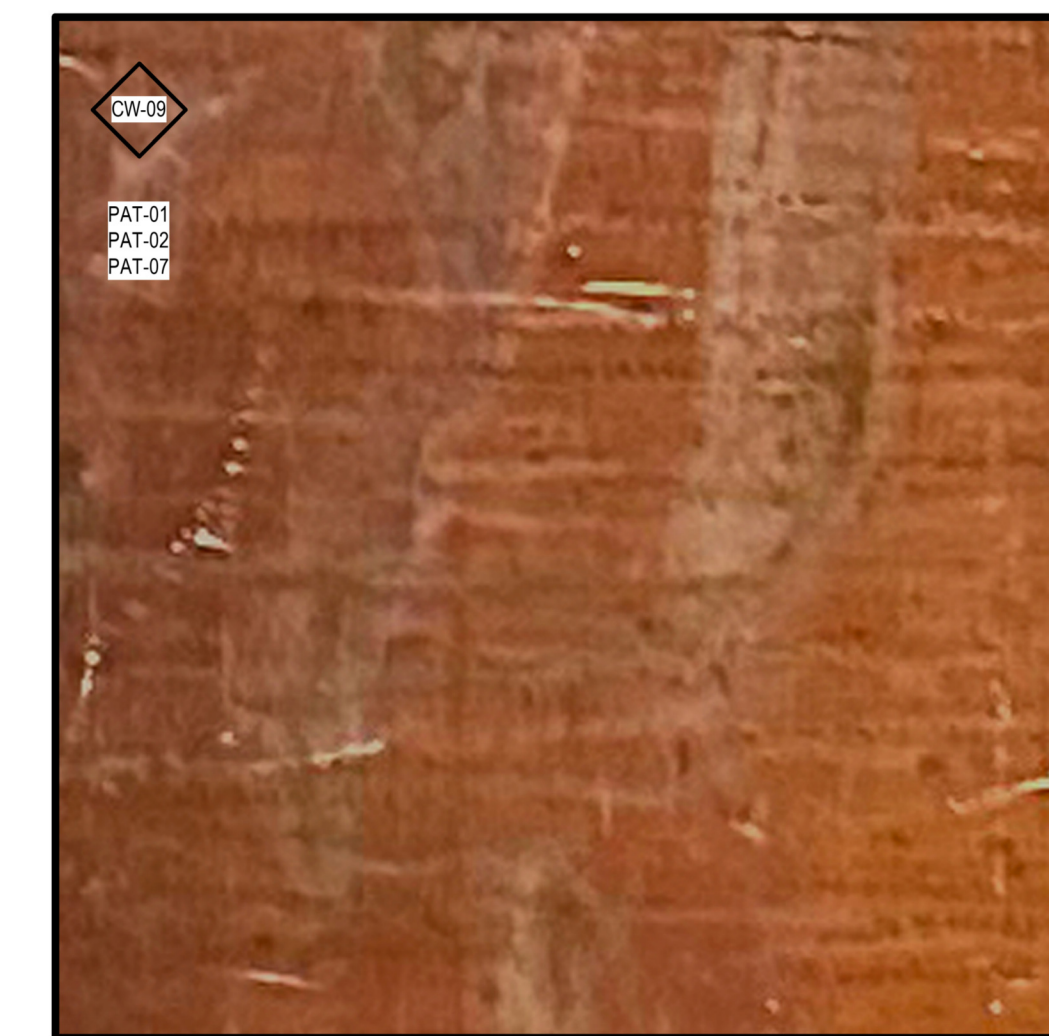

DIGITAL CERAMIC INK



MAIN ENTRANCE & PAVILION

SEAN MOORE MCP, RPP
MANAGER, DEVELOPMENT REVIEW - WEST
PLANNING, INFRASTRUCTURE & ECONOMIC
DEVELOPMENT DEPARTMENT, CITY OF OTTAWA

APPROVED
By Sean Moore at 4:12 pm, Jun 11, 2026

NOTE:
1. RENDERINGS EXHIBIT THE EXPECTED OVERALL QUALITY OF DESIGN RELATED TO ARCHITECTURAL LANGUAGE, MATERIAL USAGE, SPATIAL DESIGN AND LANDSCAPE. RENDERINGS ARE NOT INDICATIVE OF ALL REQUIRED ELEMENTS, INCLUDING, BUT NOT LIMITED TO, FENCING, SIGNAGE, PASSENGER AMENITIES, BIRD FRIENDLY DESIGN REQUIREMENTS, FURNITURE ETC.
2. RENDERINGS SHOW PLANTING AT MATURING, NOT SHOWING SIZE AT INSTALLATION.
3. FOR FURTHER INFORMATION, VARIATIONS OF DIGITAL CERAMIC INK FRIT PATTERNS - REFER TO A0-021

PROJECT
**THE OTTAWA HOSPITAL
NEW CAMPUS
DEVELOPMENT -
PHASE 4 MAIN HOSPITAL
BUILDING**
900 CARLING AVE. OTTAWA, ONTARIO

CLIENT
The Ottawa Hospital | L'Hôpital d'Ottawa

Infrastructure Ontario

PCL | EllisDon

CONSTRUCTION

CLIENT PROJECT NO.
1070002

KEY PLAN
TRUE NORTH PROJECT NORTH

02 SITE PLAN CONTROL RESUBMISSION 2026-01-13
01 95% DD SUBMISSION 2025-09-19
NO. ISSUED DATE

REVISIONS

DRAWING STATUS
NOT FOR CONSTRUCTION

DISCREPANCIES MUST BE REPORTED IMMEDIATELY TO THE ARCHITECT BEFORE PROCEEDING. ONLY DIMENSIONS ON SITE TO BE USED. CONTRACTORS MUST CHECK ALL DIMENSIONS ON SITE. THIS DRAWING IS PROTECTED BY COPYRIGHT.

ALL DIMENSIONS ARE SHOWN IN METRIC.

AUTHOR

adamson
ASSOCIATES | ARCHITECTS
A Partnership of Corporations

PROJECT TEAM
DESIGN-BUILDER POLIED A JOINT VENTURE
ARCHITECTURAL PARON ARCHITECTS LIMITED
JOSHUA LAMARIE PRATTE ARCHITECTS
ADAMSON ASSOCIATE ARCHITECTS
800 ARCHITECTS INC.
STRUCTURAL STEPHENSON ENGINEERING LTD.
BOULLETTIERE PARBEAU INC.
MECHANICAL HR ANGUS & ASSOCIATES LTD.
CROSBY ENGINEERING LTD.
ELECTRICAL MCELVEY & SWAN INTERNATIONAL INC.
RFP SMOGA INC.
CIVIL VERTECOBS DESIGN INC.
LANDSCAPE PWP LANDSCAPE ARCHITECTURE
BUILDING CODE UMGO BUILDING CODE CONSULTANTS LTD.
AUTHOR PROJECT NO.
2233-00

STAMP STAMP

DRAWING TITLE
MATERIAL SAMPLE BOARD

DRAWN AAA-PT CHECKED DK
SCALE AT 40" x 60" DATE 19 SEP 2025
NTS GRAPHIC SCALE

DRAWING NO. REV. NO.
A0-020 02