


10/16/2021 10:58:15 AM CUSTOMER SHEET SIZE
 PLOT DATE: 2025/09/19 2:05:15 PM

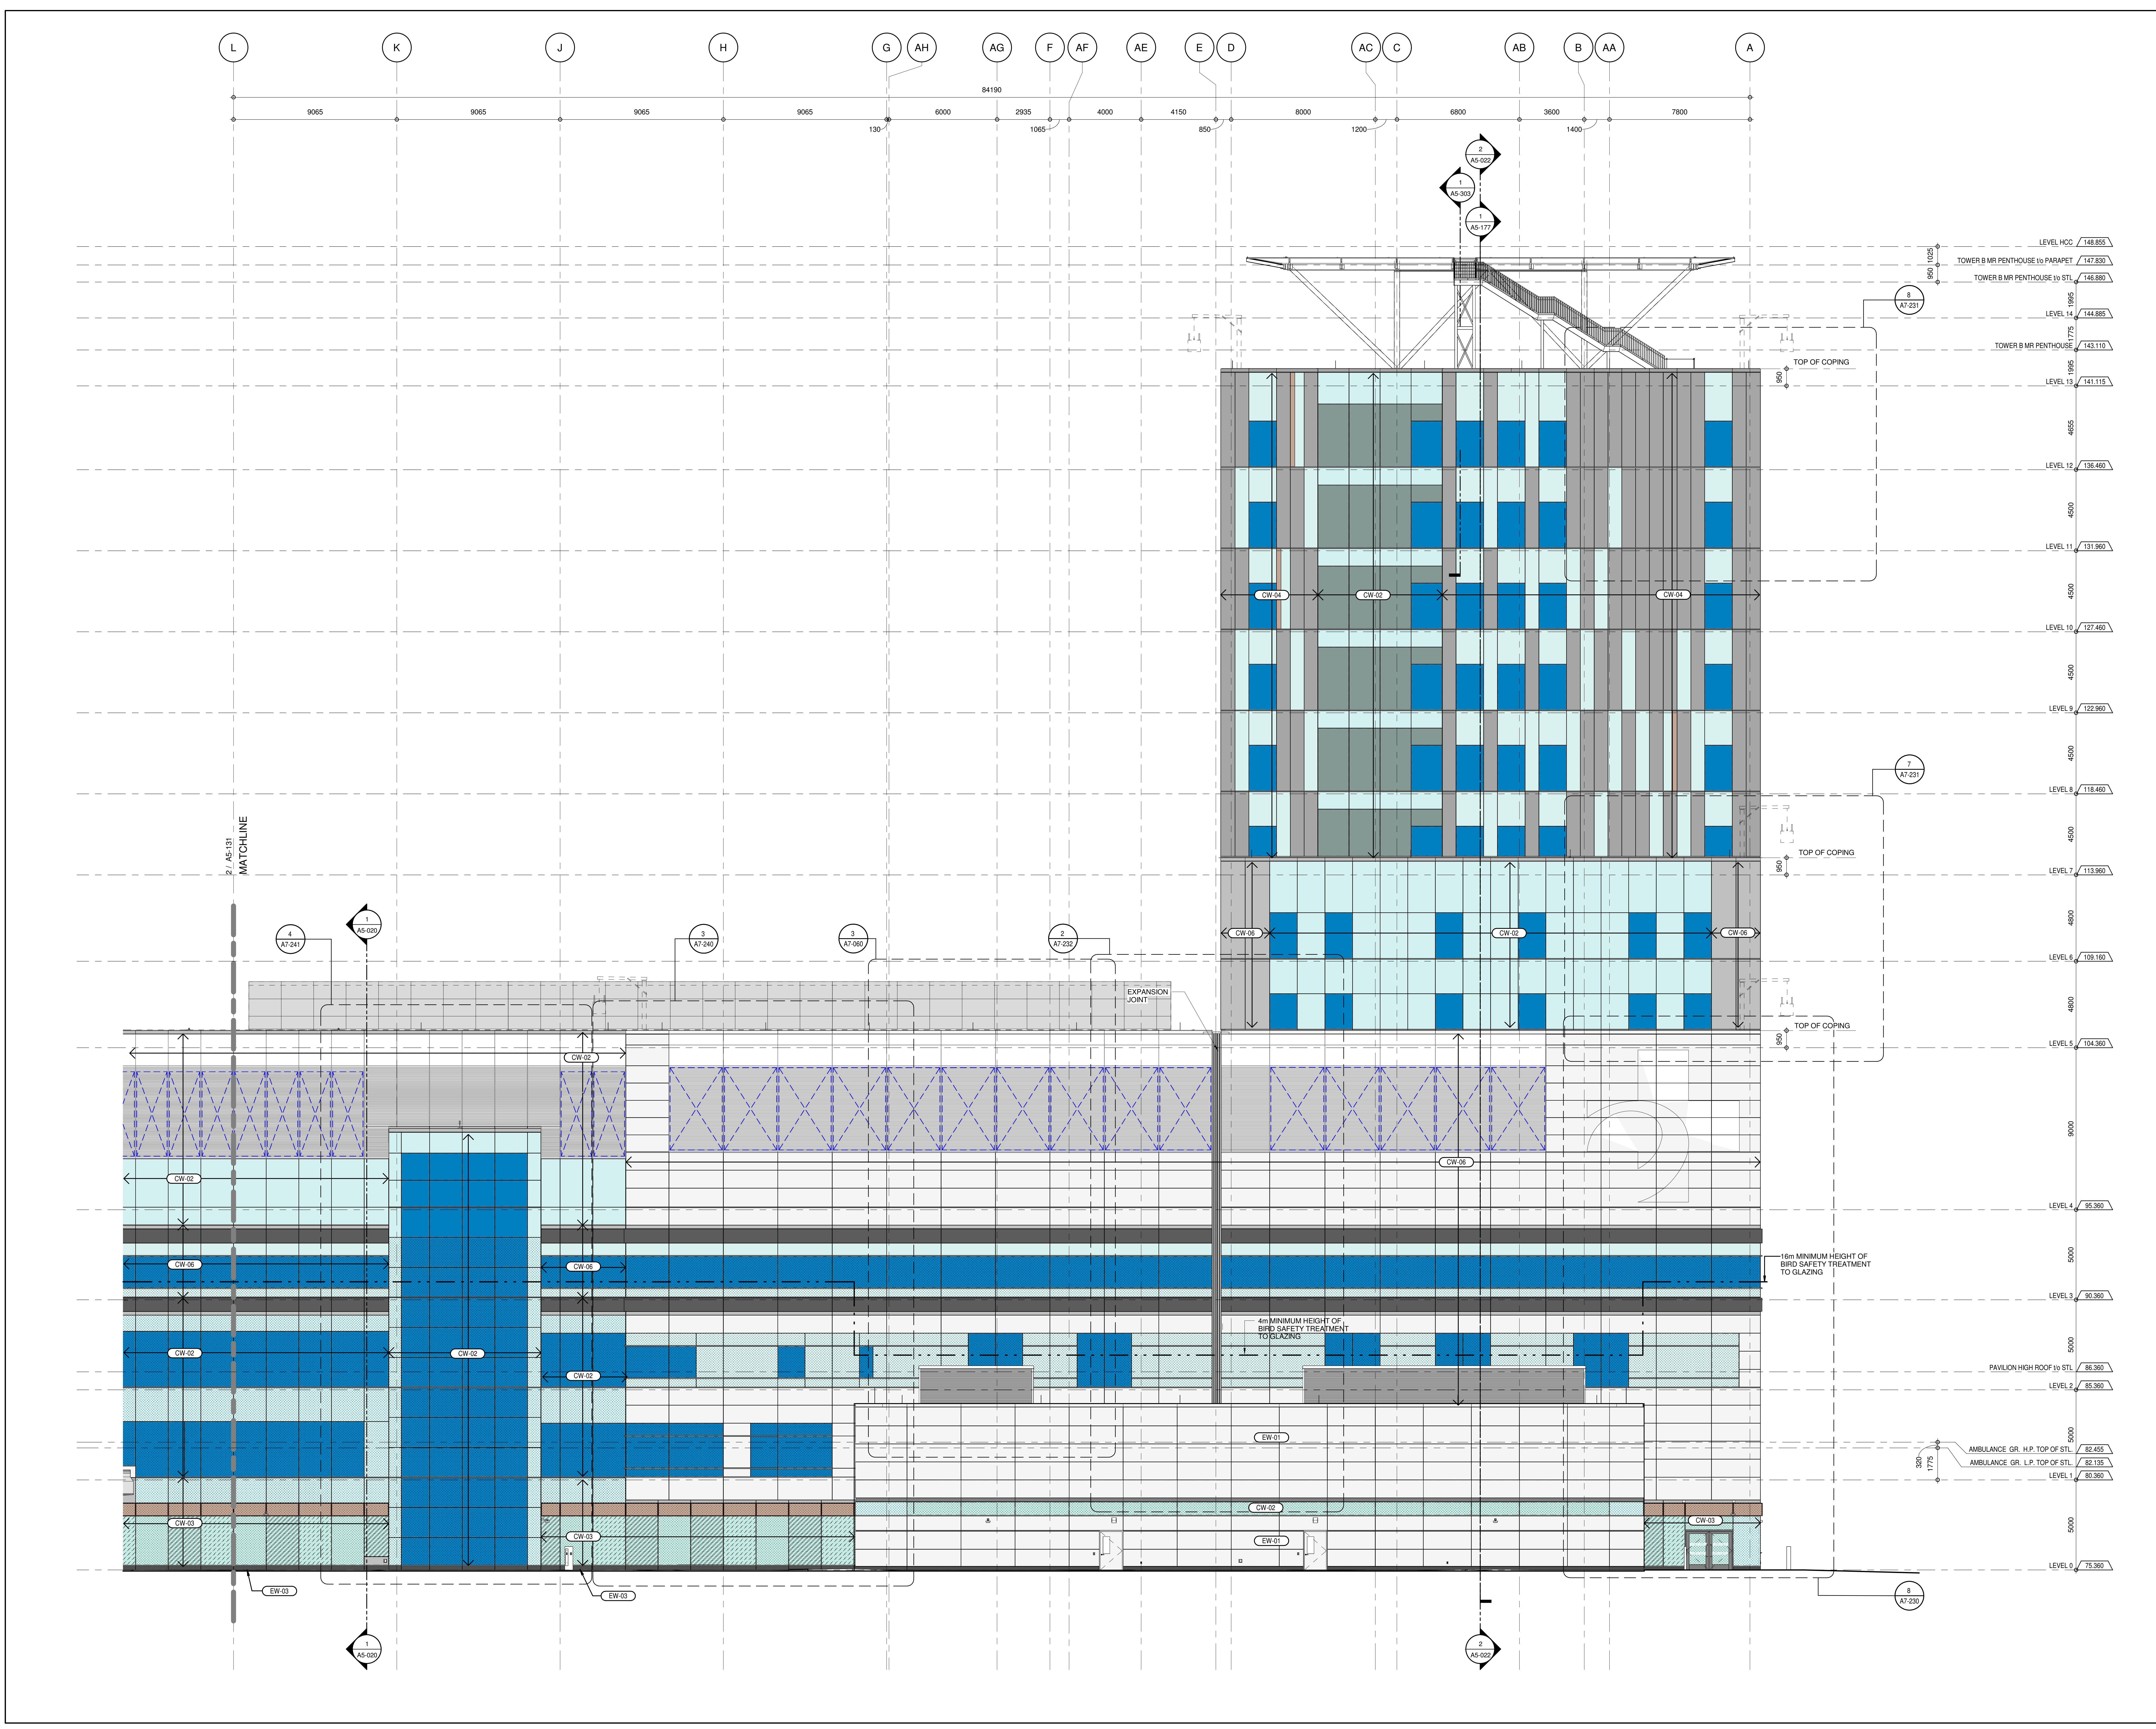

GENERAL NOTES
 FOR CLADDING GENERAL NOTES, REFER TO AS-110

ELEVATION - SOUTH TRUE ELEVATION PODIUM AND TOWER B
 A2:100,000
 1:100

File Number:
 D07-12-26-0008 (Revision)
 D07-12-23-0168 (Original)
 Plan Number: 19424

PROJECT
 THE OTTAWA HOSPITAL
 NEW CAMPUS
 DEVELOPMENT -
 PHASE 4 MAIN HOSPITAL
 BUILDING
 900 CARLING AVE. OTTAWA, ONTARIO

CLIENT
 The Ottawa Hospital | L'Hôpital d'Ottawa

CONSTRUCTION
 PCL | EllisDon

CLIENT PROJECT NO.
 10770002

KEY PLAN
 TRUE NORTH | PROJECT NORTH

REVISIONS

NO.	DATE	DESCRIPTION
01	2020-03-07	03 SITE PLAN CONTROL REGISTRATION RZ
02	2020-03-09	02 DESIGN BUILD BASELINE SUBMISSION
03	2020-09-10	01 95% DD SUBMISSION
04		02 95% DD SUBMISSION

DRAWING STATUS
NOT FOR CONSTRUCTION
 DISCREPANCIES MUST BE REPORTED IMMEDIATELY TO THE ARCHITECT BEFORE PROCEEDING. ONLY DIMENSIONS SHOWN ON THIS DRAWING ARE TO BE USED. CONTRACTORS MUST CHECK ALL DIMENSIONS ON SITE. THIS DRAWING IS PROTECTED BY COPYRIGHT.
 ALL DIMENSIONS ARE SHOWN IN METRIC.

AUTHOR
 adamson ASSOCIATES ARCHITECTS
 A Partnership of Corporations

PROJECT TEAM
DESIGN-BUILDER POLIED A JOINT VENTURE
ARCHITECTURAL PARION ARCHITECTS LIMITED, JOON LAMARIE PRATTE ARCHITECTS, ADAMSON ASSOCIATES ARCHITECTS, 800 ARCHITECTS OTTAWA INC., SIALS OPEN CANADA INC., BOUTHELLETTE PARIZEAU INC.
STRUCTURAL SIALS OPEN CANADA INC., BOUTHELLETTE PARIZEAU INC.
MECHANICAL HH ANGUS & ASSOCIATES LTD., SIALS OPEN CANADA INC.
ELECTRICAL MELVEY SIMAN INTERNATIONAL INC., HSP SIMON INC.
CIVIL HSP SIMON INC.
LANDSCAPE VERDECO DESIGN INC., PWP LANDSCAPE ARCHITECTURE
BUILDING CODE UMG BUILDING CODE CONSULTANTS LTD.
AUTHOR PROJECT NO. 2233-00

STAMP

DRAWING TITLE
 PARTIAL TRUE ELEVATIONS SOUTH

DRAWN	CHECKED
AAA-PT	JM

SCALE AT 42" x 66"
 AS NOTED
 19 SEP 2025

GRAPHIC SCALE
 SCALE IN METERS

DRAWING NO. A5-130
REV. NO. 03