




PLAN - RETAINING WALL #4
1:100

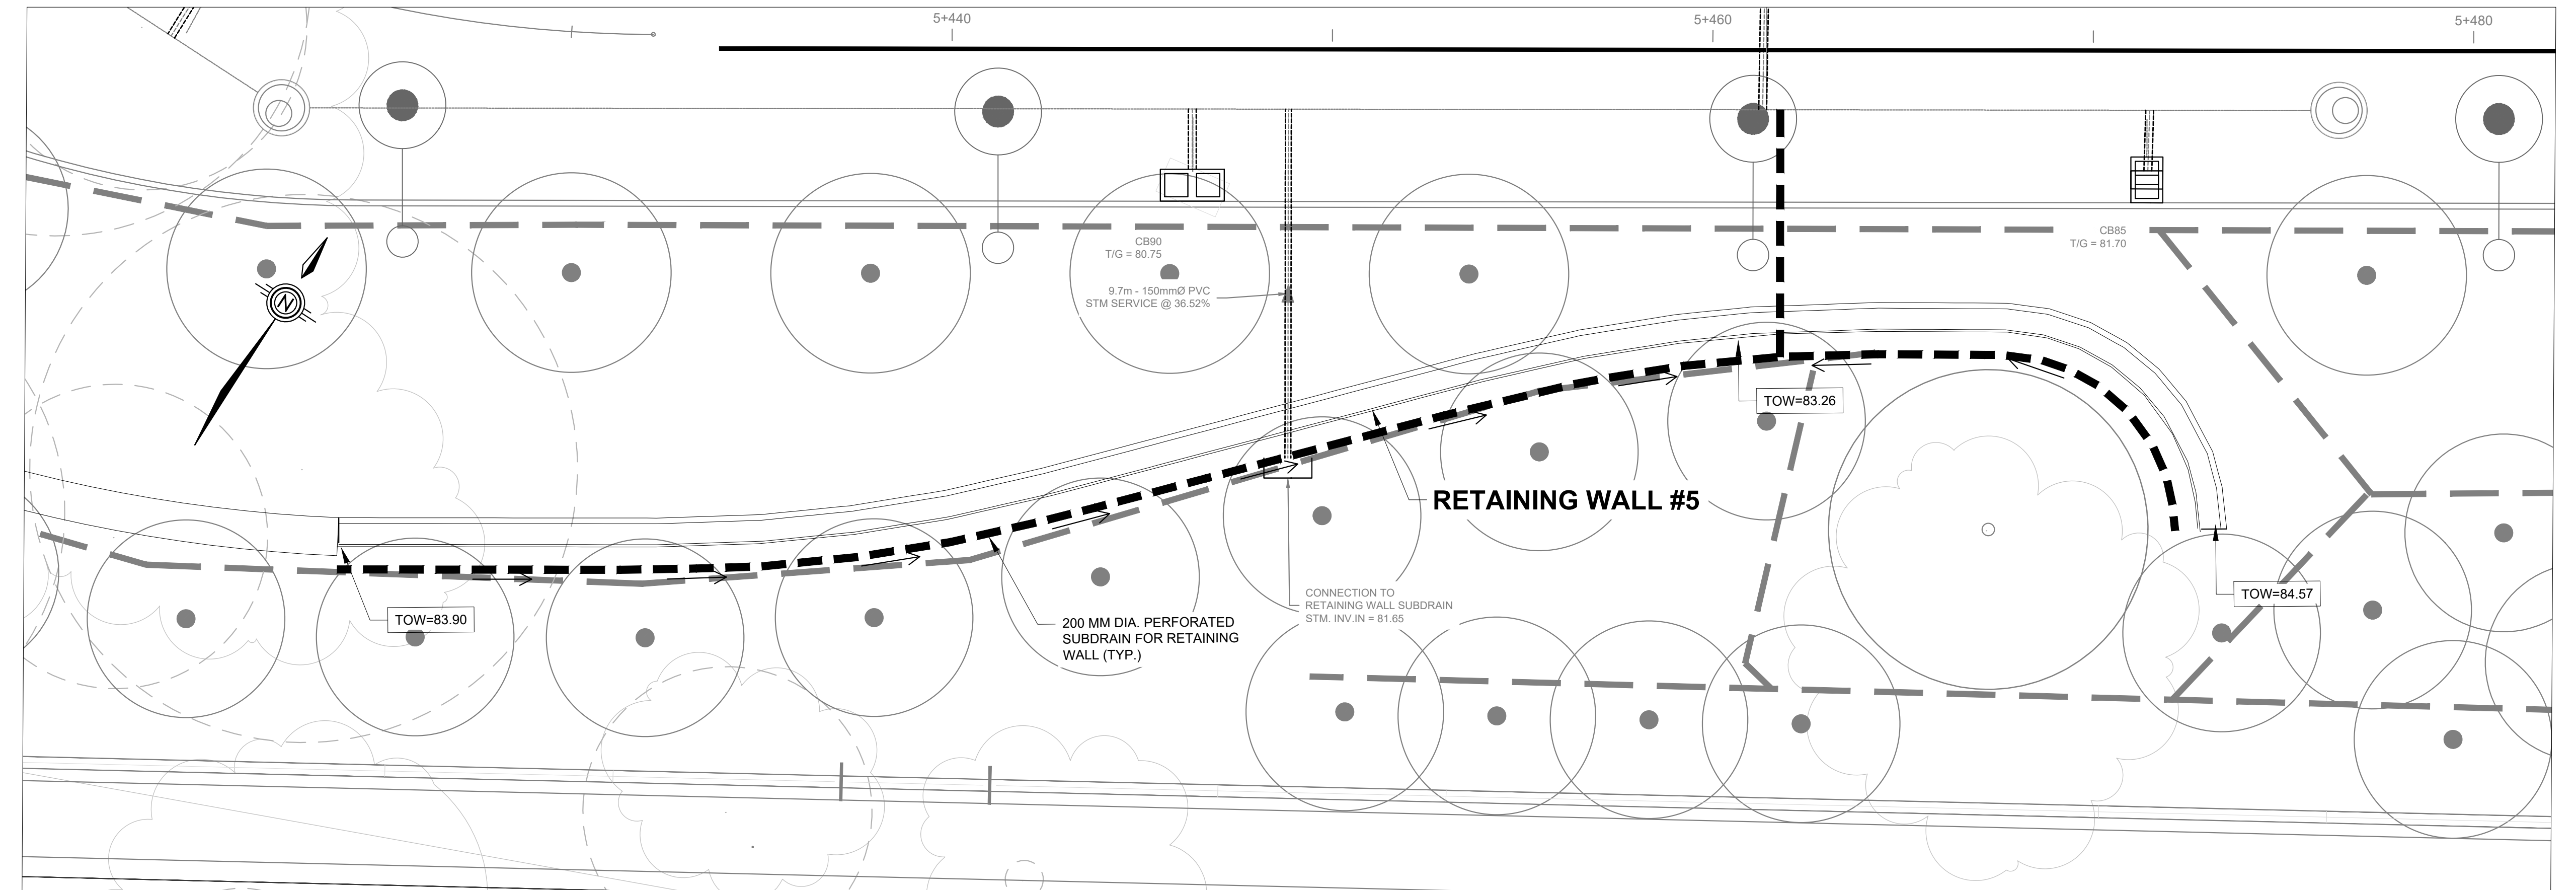


PLAN - RETAINING WALL #5
1:100

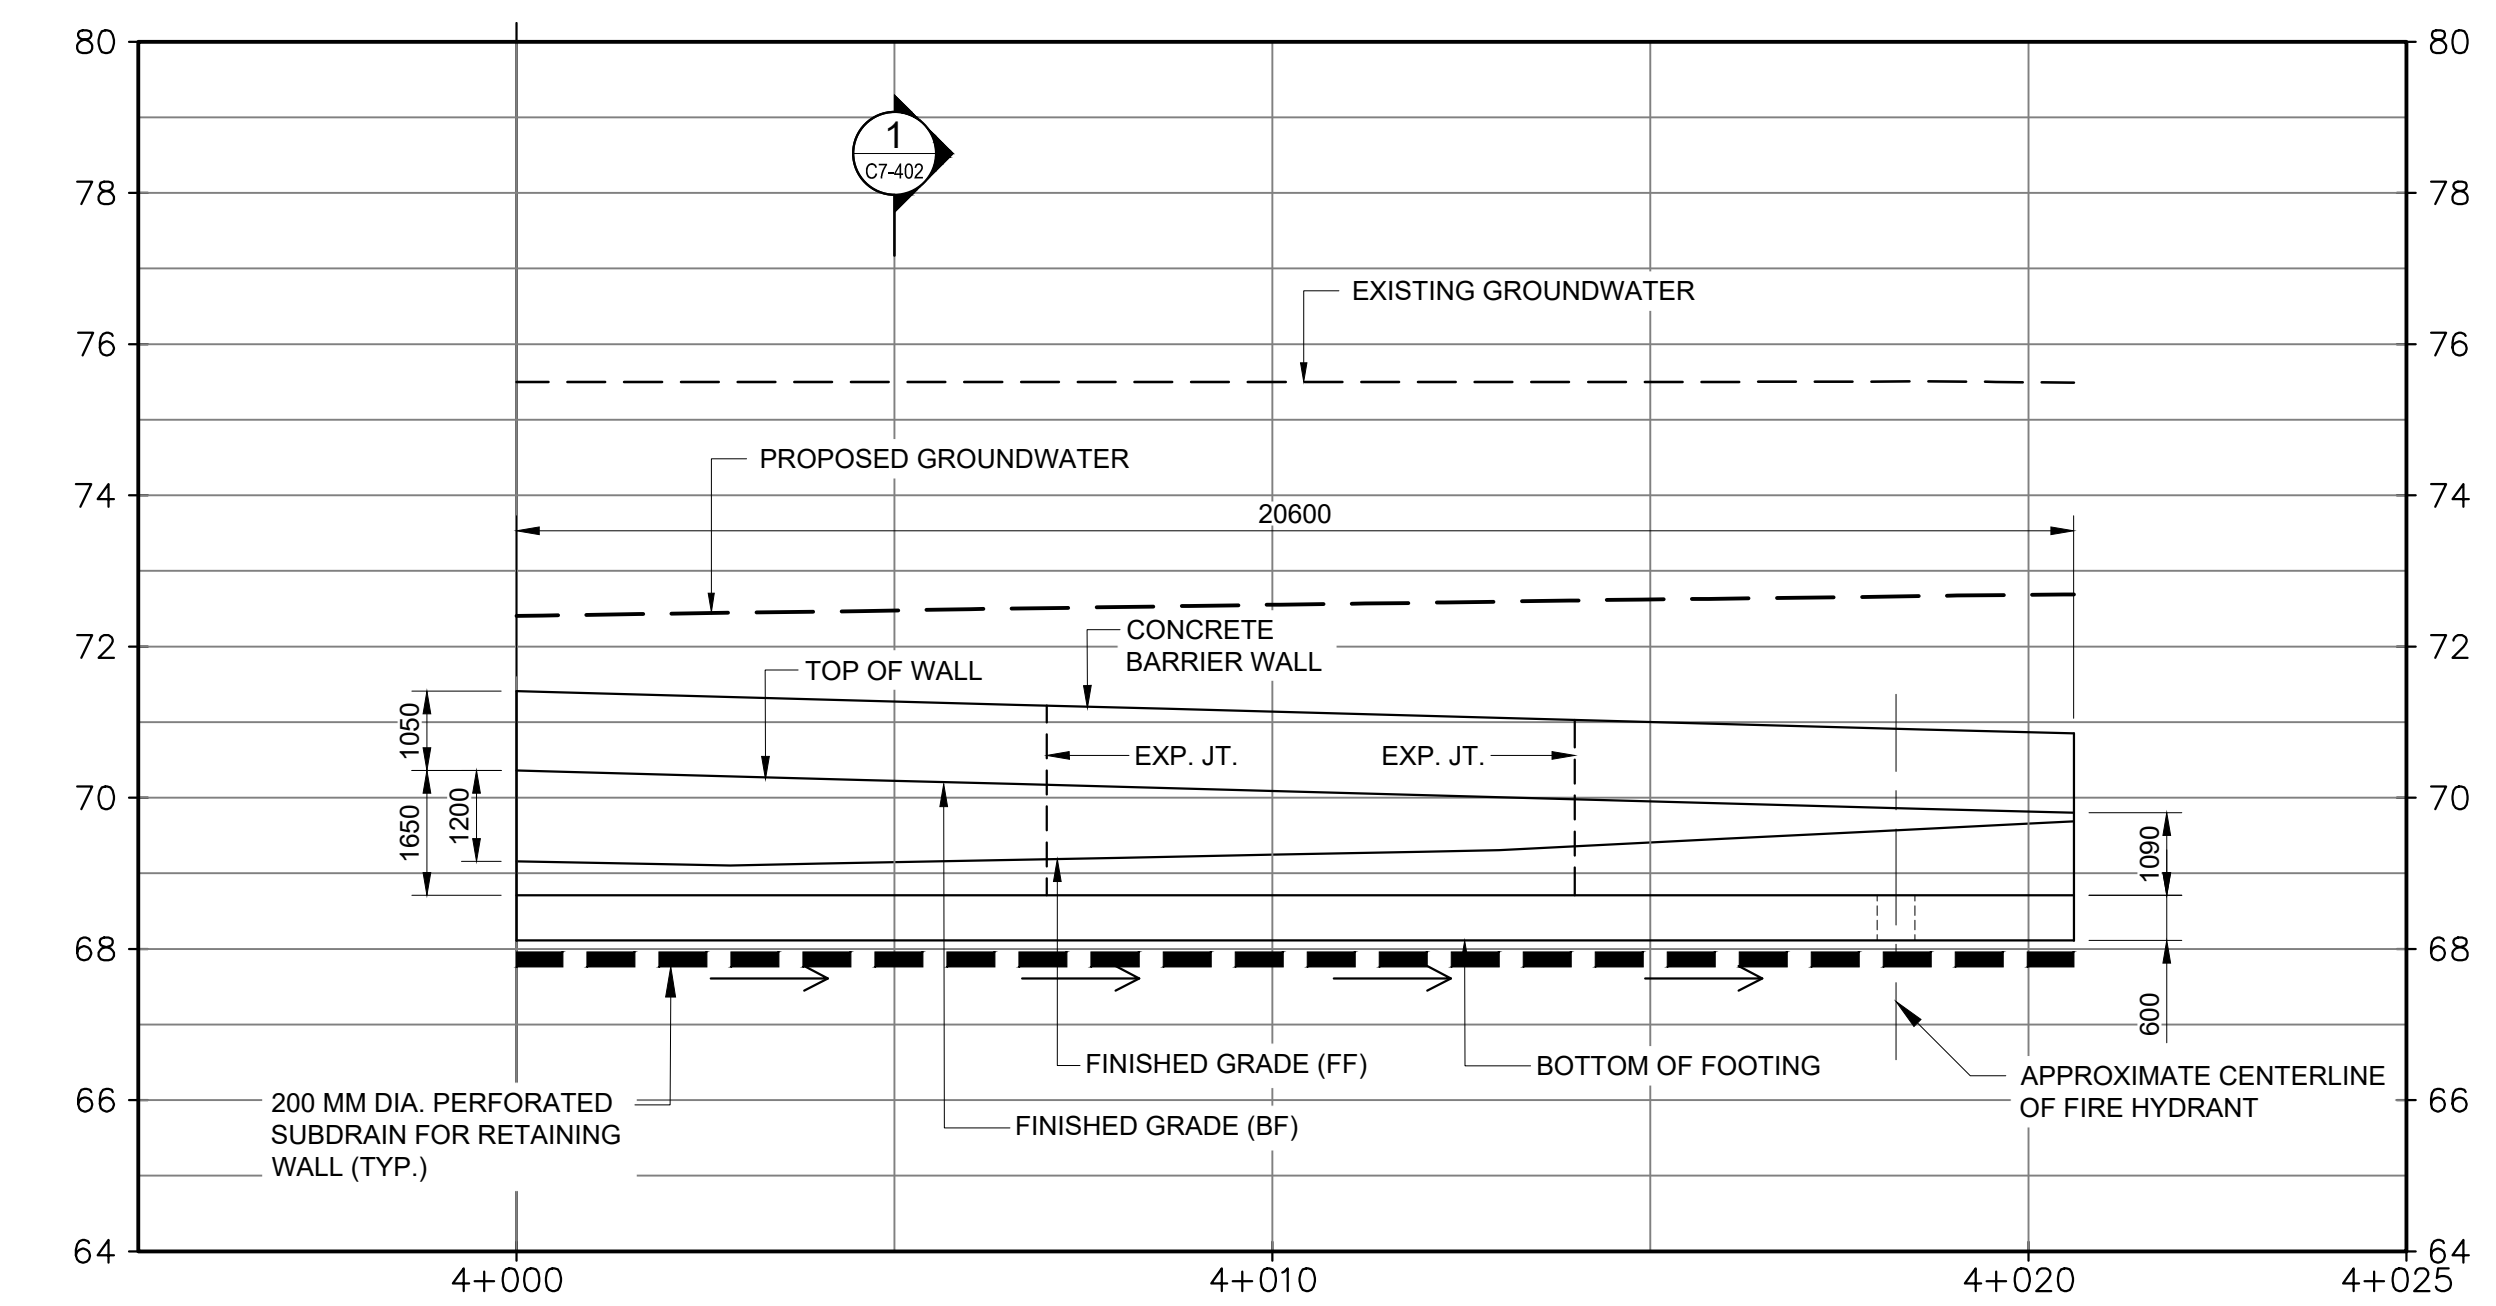


ELEVATION - RETAINING WALL #4
1:100

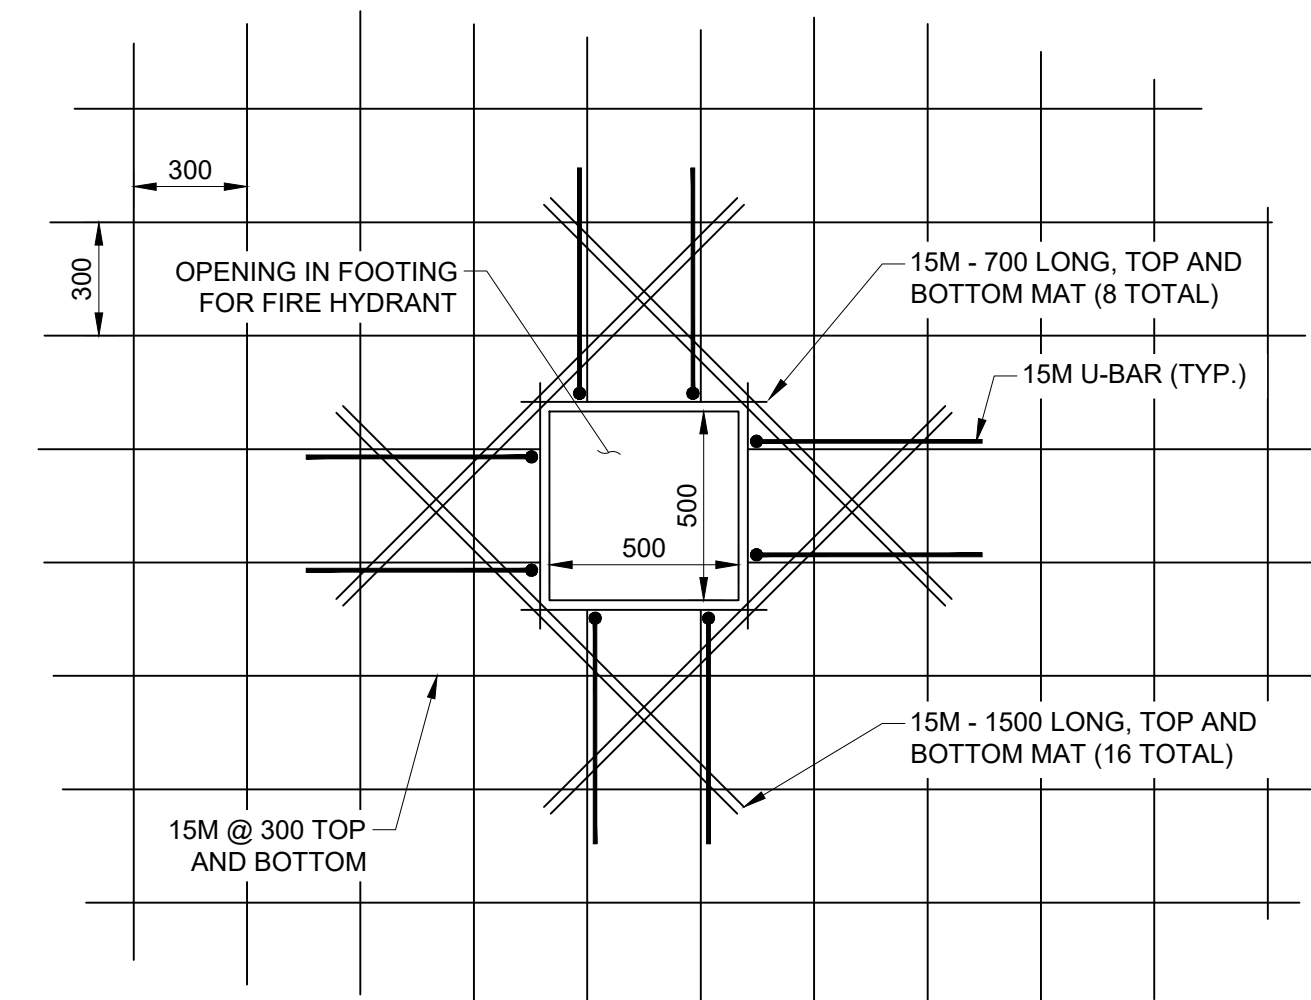

REINFORCEMENT AT OPENING IN FOOTING
1:20

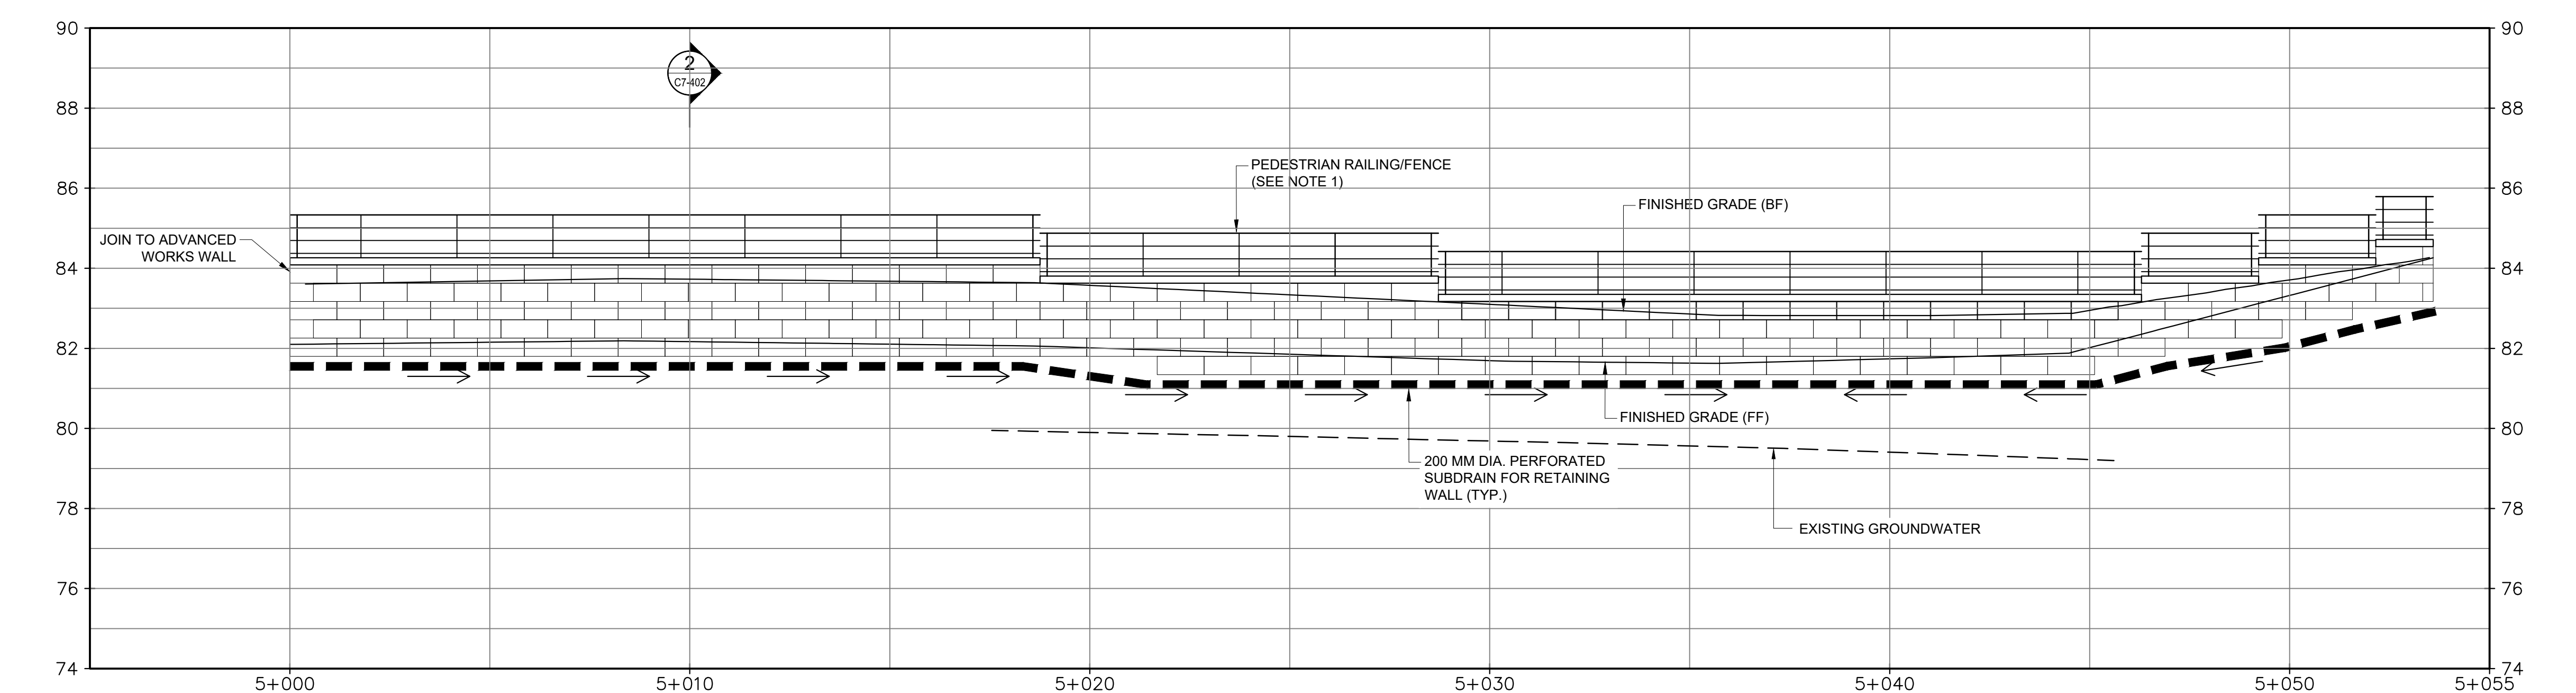


ELEVATION - RETAINING WALL #5
1:100

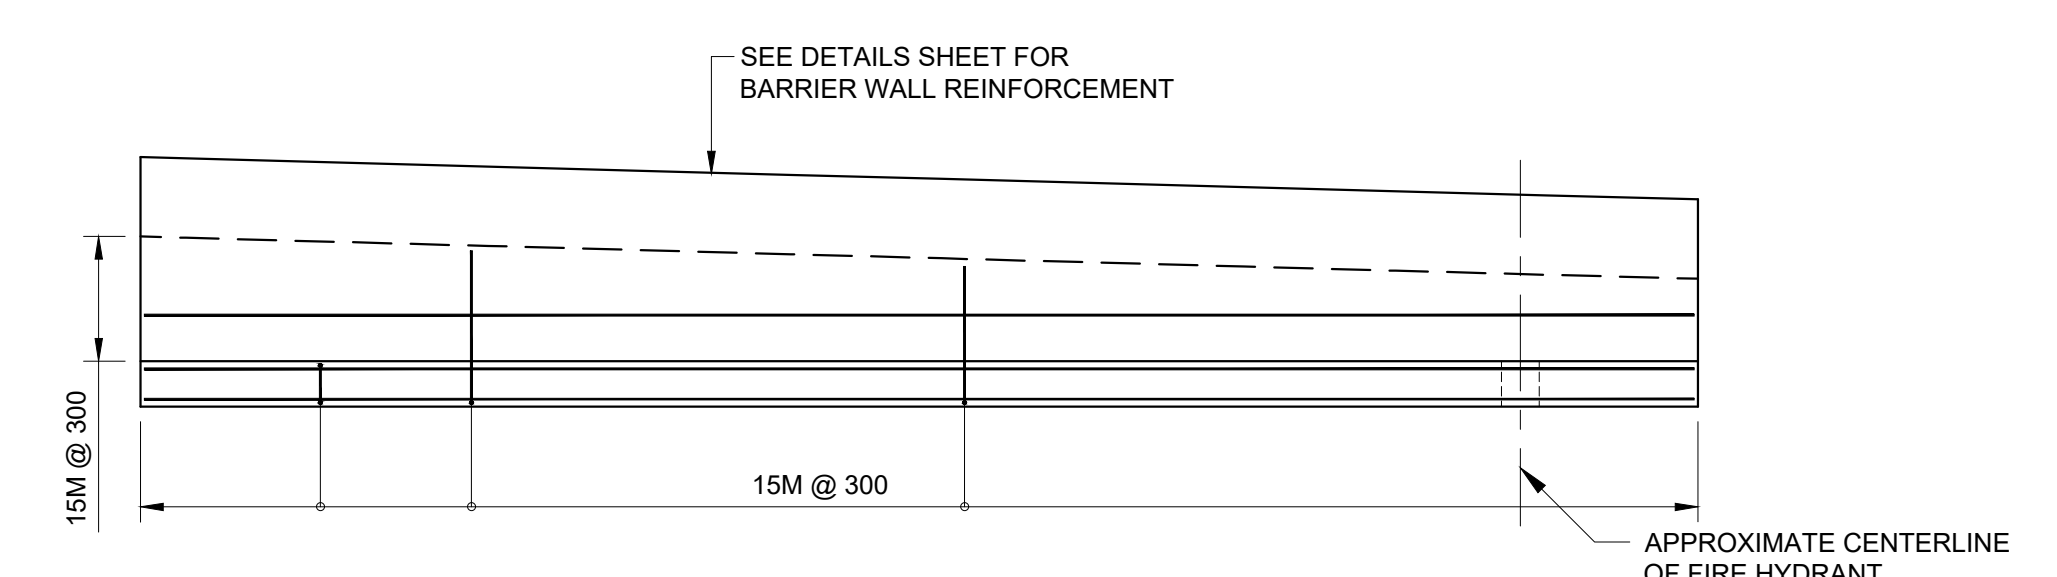


ELEVATION - RETAINING WALL #4 - REINFORCEMENT
1:100


- NOTES:
- RAILING AND FENCE DETAILS SHOWN ON DRAWING C7-402.
 - TREE PLANTING BEHIND PRECAST BLOCK RETAINING WALLS IS NOT PERMITTED WITHIN 2.0M OF THE BACK OF THE WALL. ROOT CONTROL MEASURES (BARRIERS AND/OR BAGS) SHALL BE USED FOR ALL TREE PLANTING IN THE VICINITY OF WALLS.
 - INSULATION DIRECTLY BELOW FOOTING TO CONSIST OF 100MM RIGID INSULATION. INSULATION BEYOND FOOTING FOOTPRINT MAY CONSIST OF 50MM RIGID INSULATION.

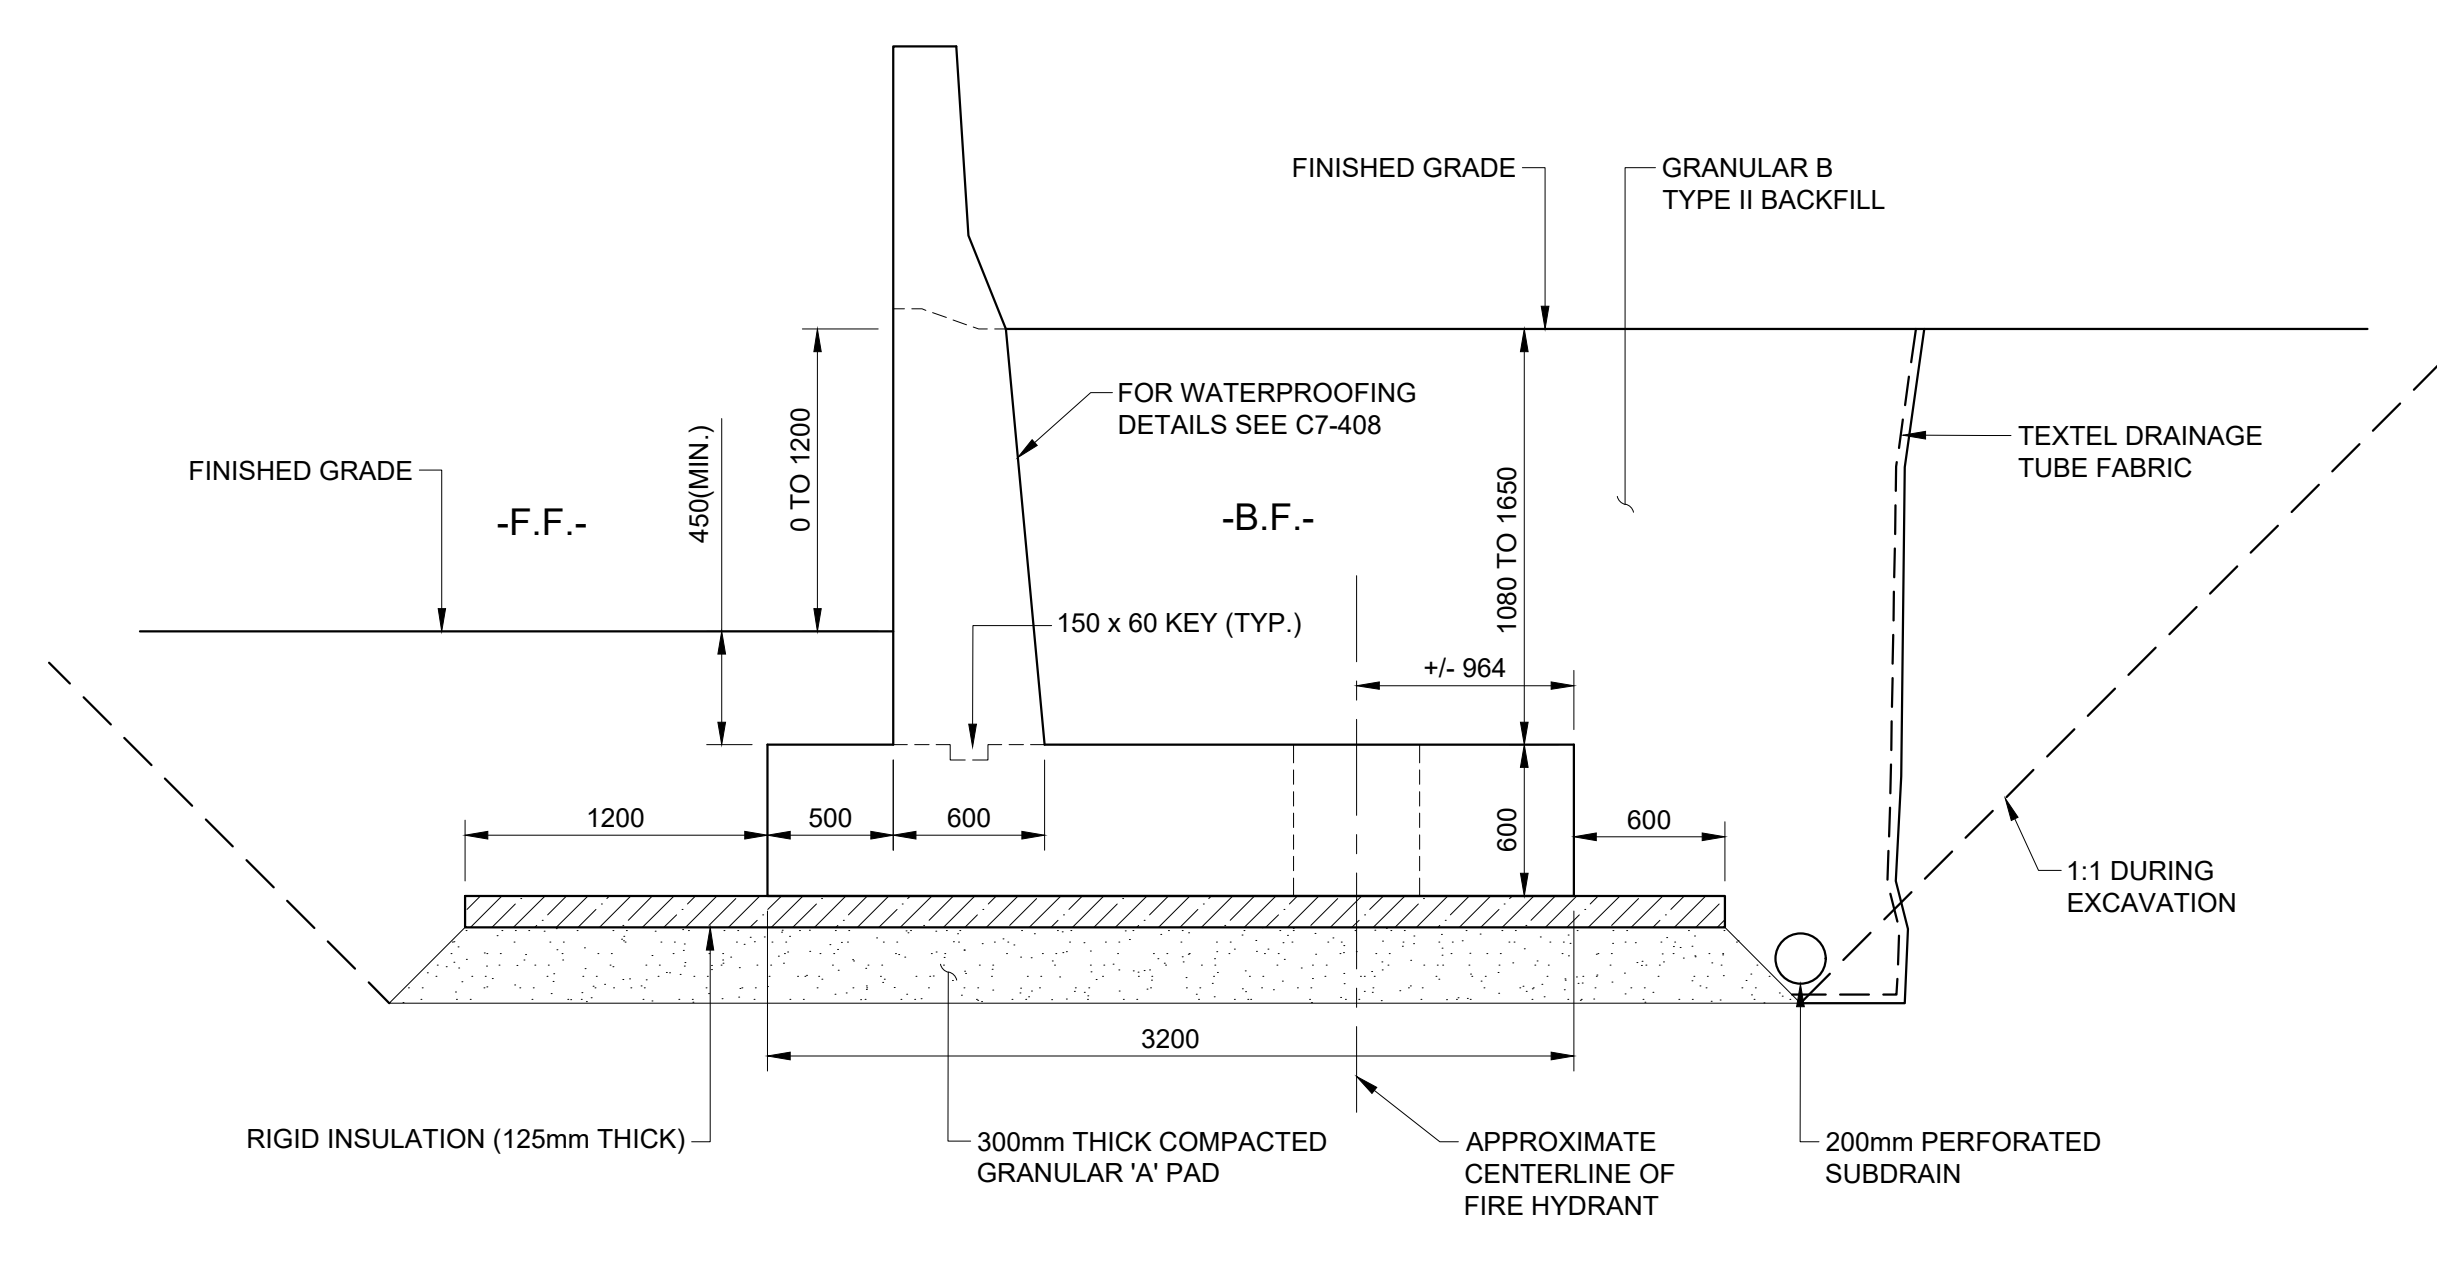

SECTION 1
1:30
C7-402

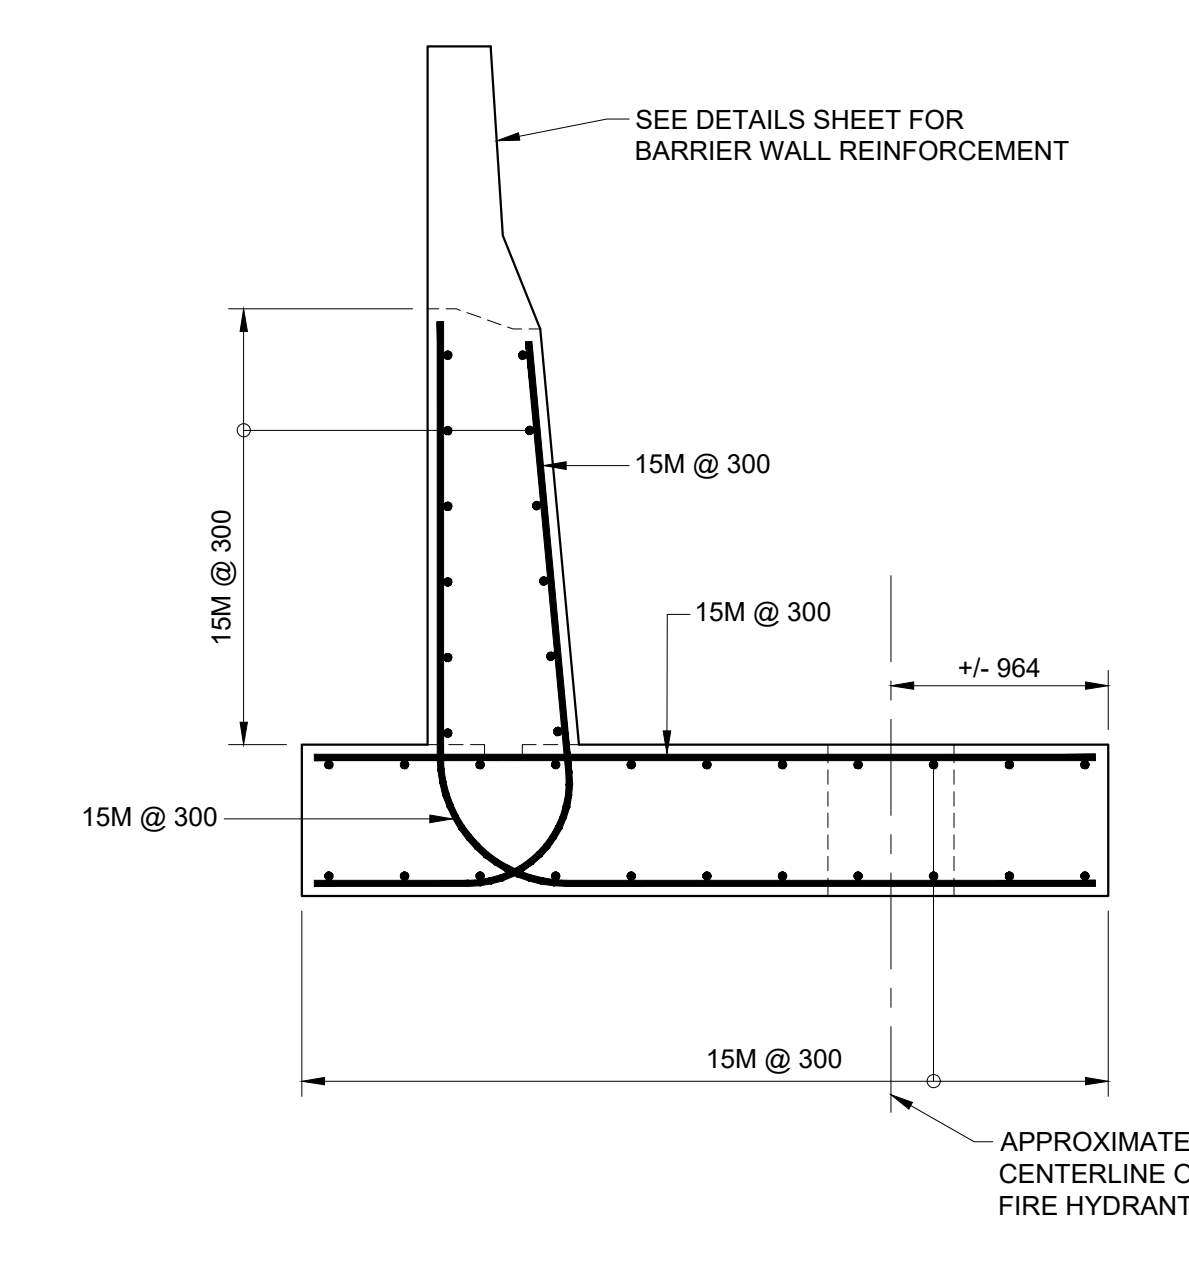

SECTION - RETAINING WALL #4 - REINFORCEMENT
1:30

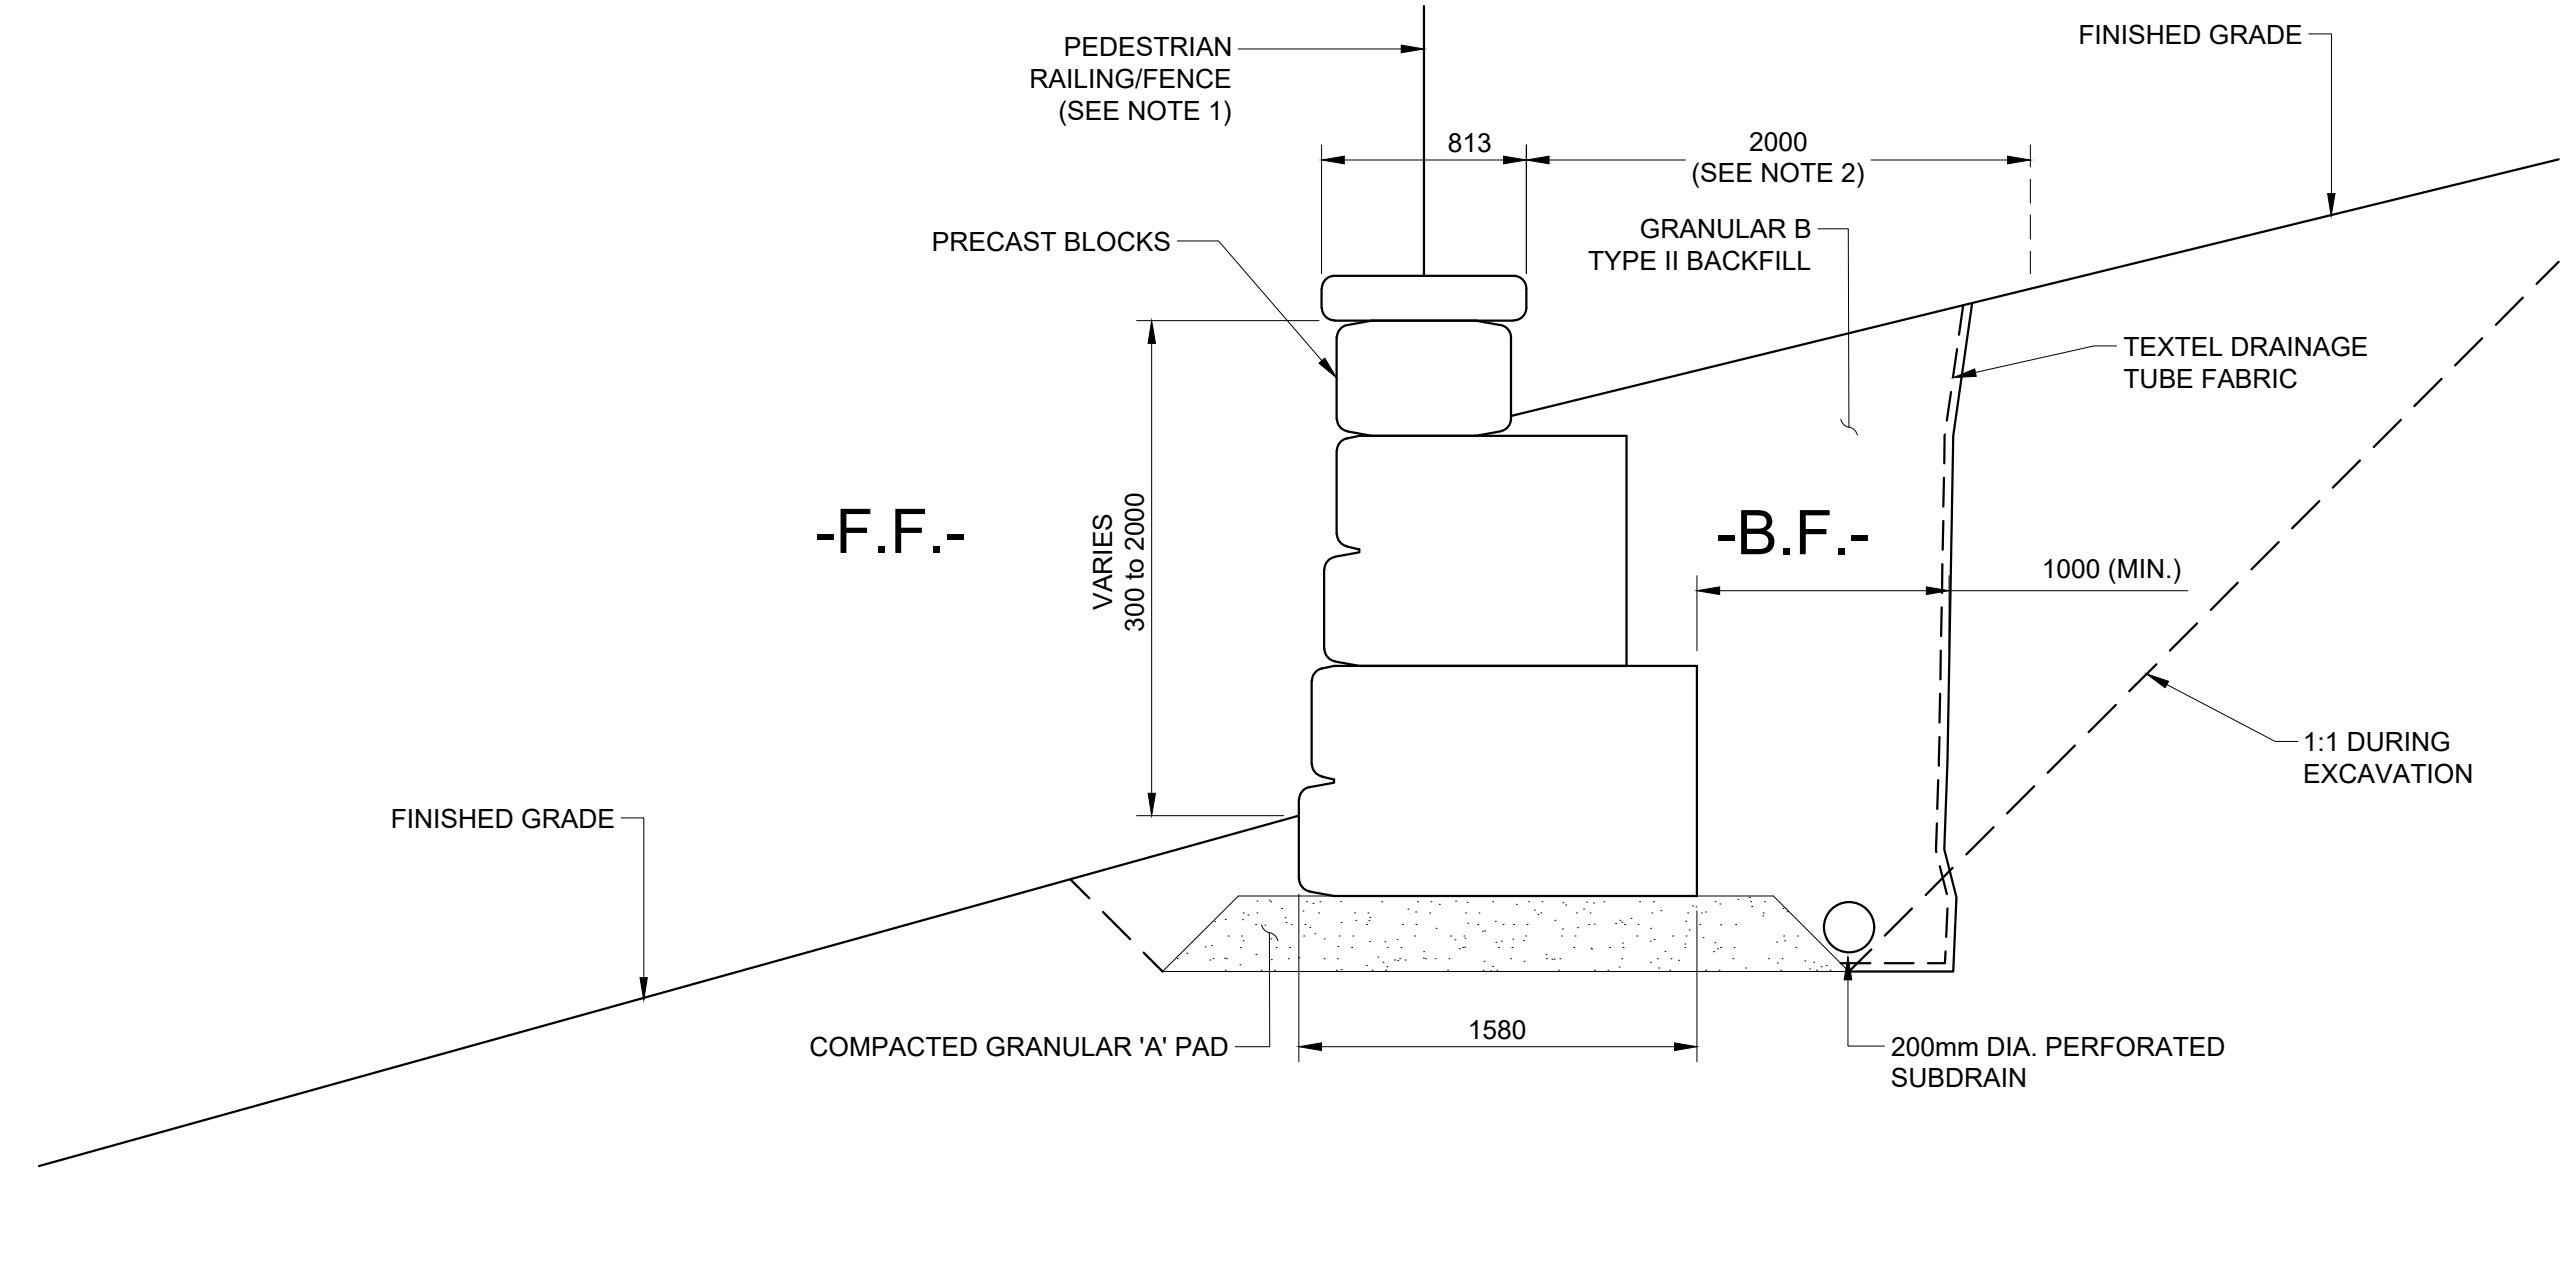

SECTION 2
1:30
C7-402

PROJECT
THE OTTAWA HOSPITAL
NEW CAMPUS
DEVELOPMENT -
PHASE 4 MAIN HOSPITAL
BUILDING
900 CARLING AVE., OTTAWA, ONTARIO

CLIENT
The Ottawa Hospital | L'Hôpital d'Ottawa

Infrastructure Ontario

PCL CONSTRUCTION | **EllisDon**

CLIENT PROJECT NO. 1070002

KEY PLAN
TRUE NORTH | PROJECT NORTH

NO.	REVISIONS	DATE
07	SITE PLAN CONTROL RESUBMISSION	2026-01-12
06	80% DD SUBMISSION	2025-09-19
05	SITE PLAN CONTROL RESUBMISSION	2025-06-05
04	60% DD SUBMISSION	2025-06-05
03	30% DD SUBMISSION	2025-01-28
02	ISSUED FOR ACP/R FOR READINESS	2025-01-28
01	80% DD SUBMISSION	2024-09-15
N/A	ISSUED	DATE

DRAWING STATUS

NOT FOR CONSTRUCTION

DISCREPANCIES MUST BE REPORTED IMMEDIATELY TO THE ARCHITECT BEFORE PROCEEDING. CONTRACTORS MUST CHECK ALL DIMENSIONS ON SITE. THIS DRAWING IS PROTECTED BY COPYRIGHT. ALL DIMENSIONS ARE SHOWN IN METRIC.

AUTHOR
wsp

PROJECT TEAM
DESIGN BUILDER: POLIED A JOINT VENTURE
ARCHITECTURAL: PARKIN ARCHITECTS LIMITED, JODON LAMARIE PRATTE ARCHITECTS, ADAMSON ASSOCIATES ARCHITECTS, 180 ARCHITECTS OTTAWA INC.
STRUCTURAL: STEPHENSON ENGINEERING LTD., BOUILLIETTE PANSOL INC.
MECHANICAL: H.H. ANGUS & ASSOCIATES LTD., CROSSEY ENGINEERING LTD.
ELECTRICAL: MULVEY & BANANI INTERNATIONAL INC.
CIVIL: WSP CANADA INC.
LANDSCAPE: VERTEDES DESIGN INC., PFWP LANDSCAPE ARCHITECTURE
BUILDING CODE: UMG BUILDING CODE CONSULTANTS LTD.

AUTHOR PROJECT NO. CA0027758.0-51

STAMP

DRAWING TITLE
RETAINING WALLS #4 & #5

DRAWN B. NANDAL	CHECKED M. THOM
SCALE AT 47 x 69" AS SHOWN	DATE 2024-02-28
GRAPHIC SCALE	

DRAWING NO. C7-402
REV. NO. 07

PLOT DATE: 2025-01-14 PM 1:14

D07-12-22-0168 #1889