


SHEET INDEX		
SHEET No.	ISSUE No.	SHEET TITLE
CIVIL		
C0-000	10	COVER
C0-001	10	INDEX
C0-002	10	LEGEND
C0-003	10	GENERAL NOTES 1 OF 1
C0-300	10	REMOVAL PLAN 1 OF 5
C0-301	10	REMOVAL PLAN 2 OF 5
C0-302	10	REMOVAL PLAN 3 OF 5
C0-303	10	REMOVAL PLAN 4 OF 5
C0-304	10	REMOVAL PLAN 5 OF 5
C1-200	10	SITE SERVICING PLAN 1 OF 5
C1-201	10	SITE SERVICING PLAN 2 OF 5
C1-202	10	SITE SERVICING PLAN 3 OF 5
C1-203	10	SITE SERVICING PLAN 4 OF 5
C1-204	10	SITE SERVICING PLAN & OGS CONFIGURATION 5 OF 5
C1-210	05	SITE SERVICING OVERALL PLAN
C1-300	05	SUBDRAIN OVERALL PLAN
C1-400	07	PLAN AND PROFILES 1 OF 3
C1-401	07	PLAN AND PROFILES 2 OF 3
C1-402	07	PLAN AND PROFILES 3 OF 3
C1-600	09	TABLES 1 OF 1
C1-900	10	DETAILS 1 OF 2
C1-901	10	DETAILS 2 OF 2
C3-200	10	EROSION AND SEDIMENT CONTROL PLAN 1 OF 5
C3-201	10	EROSION AND SEDIMENT CONTROL PLAN 2 OF 5
C3-202	10	EROSION AND SEDIMENT CONTROL PLAN 3 OF 5
C3-203	10	EROSION AND SEDIMENT CONTROL PLAN 4 OF 5
C3-204	10	EROSION AND SEDIMENT CONTROL PLAN 5 OF 5
C3-900	05	EROSION AND SEDIMENT DETAILS 1 OF 1
C4-200	10	PRE-DEVELOPMENT DRAINAGE PLAN
C4-201	10	POST-DEVELOPMENT DRAINAGE PLAN
C5-200	10	SITE GRADING PLAN 1 OF 5
C5-201	10	SITE GRADING PLAN 2 OF 5
C5-202	10	SITE GRADING PLAN 3 OF 5
C5-203	10	SITE GRADING PLAN 4 OF 5
C5-204	10	SITE GRADING PLAN 5 OF 5
C5-500	09	GRADING SECTIONS 1 OF 1
C6-200	10	SITE COMPOSITE UTILITY PLAN 1 OF 5
C6-201	10	SITE COMPOSITE UTILITY PLAN 2 OF 5
C6-202	10	SITE COMPOSITE UTILITY PLAN 3 OF 5
C6-203	10	SITE COMPOSITE UTILITY PLAN 4 OF 5
C6-204	10	SITE COMPOSITE UTILITY PLAN 5 OF 5
RETAINING WALLS		
C7-400	10	RETAINING WALLS - SITE LAYOUT
C7-401	10	RETAINING WALL #3
C7-402	10	RETAINING WALLS #4 & #5
C7-403	10	RETAINING WALLS #6 & #7
C7-404	10	RETAINING WALLS #8 & #9
C7-405	10	RETAINING WALL #12
C7-406	10	C7-406 - RETAINING WALLS #13, #14 & #15
C7-407	09	RETAINING WALLS #18A & #18B
C7-408	07	DETAILS CAST-IN-PLACE WALLS

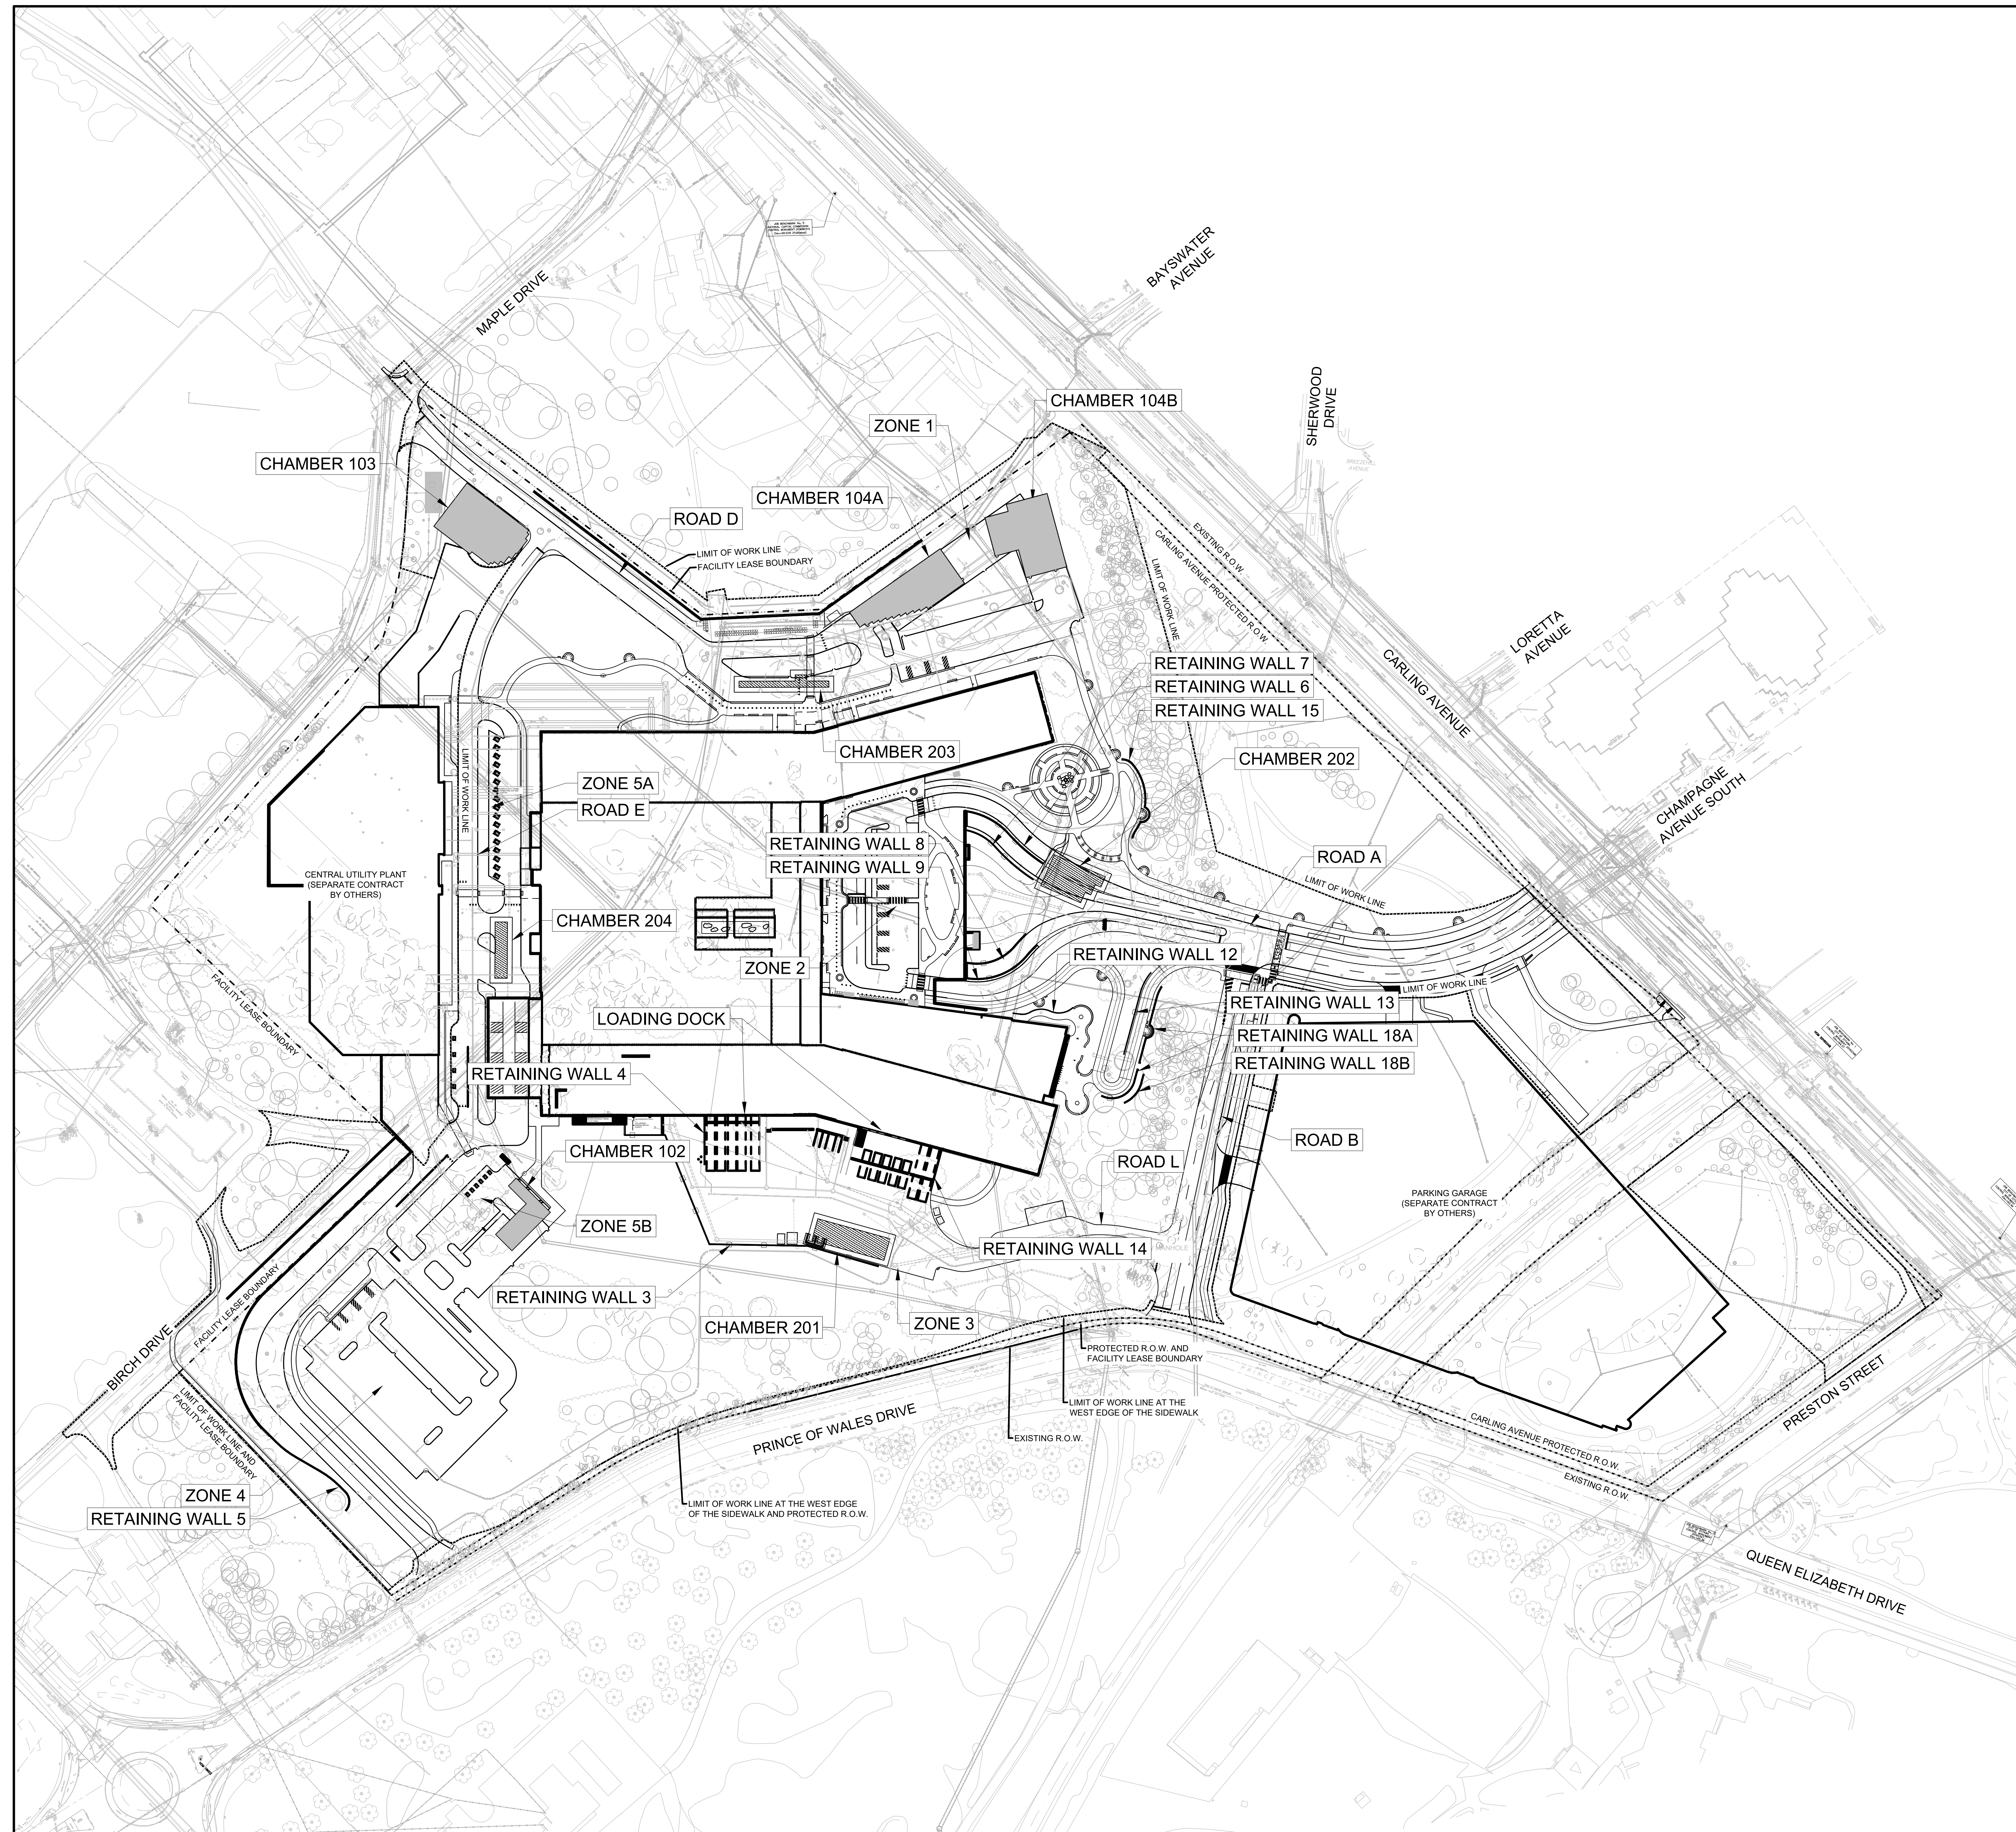

**PROJECT**  
**THE OTTAWA HOSPITAL  
 NEW CAMPUS  
 DEVELOPMENT -  
 PHASE 4 MAIN HOSPITAL  
 BUILDING**  
 900 CARLING AVE, OTTAWA, ONTARIO

**CLIENT**  
 The Ottawa Hospital | Hôpital d'Ottawa

**Infrastructure Ontario**

**PCL CONSTRUCTION** | **EllisDon**

**CLIENT PROJECT NO.**  
 1070002

**KEY PLAN**  
 TRUE NORTH PROJECT NORTH

**REVISIONS**

NO.	DESCRIPTION	DATE
15	SITE PLAN CONTROL, RESUBMISSION NO. 2026-03-27	2026-03-27
09	DESIGN BUILD BASELINE SUBMISSION	2026-01-12
08	FOUNDATION PERMIT SUBMISSION	2026-01-12
07	SITE PLAN CONTROL, RESUBMISSION	2026-01-12
06	80% DD SUBMISSION	2025-09-19
05	SITE PLAN CONTROL, RESUBMISSION	2025-09-19
04	65% DD SUBMISSION	2025-08-25
03	35% DD SUBMISSION	2025-07-28
02	ISSUED FOR ACPOR READINESS	2025-01-28
01	80% DD SUBMISSION	2024-08-15
N2	REVISED	DATE

**DRAWING STATUS**  
**NOT FOR CONSTRUCTION**

DISCREPANCIES MUST BE REPORTED IMMEDIATELY TO THE ARCHITECT BY PHONE OR E-MAIL. ONLY FIGURED DIMENSIONS ARE TO BE USED. CONTRACTORS MUST CHECK ALL DIMENSIONS ON SITE. THIS DRAWING IS PROTECTED BY COPYRIGHT.

ALL DIMENSIONS ARE SHOWN IN METRIC.

**AUTHOR**

**PROJECT TEAM**

**DESIGN BUILDER** POLED, A JOINT VENTURE  
 PARRON ARCHITECTS LIMITED  
 ZOOPLANSER PRATTE ARCHITECTS  
 ADAMSON ASSOCIATES ARCHITECTS  
 888 ARCHITECTS OTTAWA INC.  
 SALAS OBEREN CANADA INC.  
 BOUTHILLET FARGEAU INC.

**STRUCTURAL** SALAS OBEREN CANADA INC.  
 BOUTHILLET FARGEAU INC.

**MECHANICAL** HJ ANGLIS & ASSOCIATES LTD.  
 SALAS OBEREN CANADA INC.

**ELECTRICAL** HUEY & BARRON INTERNATIONAL INC.  
 HEP CANADA INC.

**CIVIL** HEP CANADA INC.

**LANDSCAPE** VERTICUS DESIGN INC.  
 PWP LANDSCAPE ARCHITECTURE

**BUILDING CODE** UMG BUILDING CODE CONSULTANTS LTD.

**AUTHOR PROJECT NO.**  
 CA0027758.0-51

**STAMP**

**DRAWING TITLE**  
 INDEX

**DRAWN** L. CURLEY / B. NANDLAL  
**CHECKED** C. GRAHAM

**SCALE** AT 47" x 69"  
 1:1000  
**DATE** 2024-02-26

**GRAPHIC SCALE**  
 1:1000

**DRAWING NO.** C0-001  
**REV. NO.** 10

**File Number:**  
 D07-12-26-0008 (Revision)  
 D07-12-23-0168 (Original)  
 Plan Number: 19424

#19424