

DRW
SHT

EXTENSIVE GREEN ROOF
LEVEL 1 SHELF

HARDWOOD MULCH

BOULDER
- SOURCE FROM SITE BOULDERS OR LOCAL QUARRY
- OWNER TO COORDINATE SELECTION WITH
LANDSCAPE ARCHITECT

MAINTENANCE PATH
- STONE MULCH TO MATCH BOULDERS

REFLECTIVE POLISHED BLACK GRANITE PLATFORM

CONVENIENCE BRIDGE, ABOVE


1 LIGHTWELL STONE GARDEN
SCALE 1:50 0 500 1000 2000mm PLAN

PROJECT
**THE OTTAWA HOSPITAL
NEW CAMPUS
DEVELOPMENT -
PHASE 4 MAIN HOSPITAL
BUILDING**

900 CARLING AVE. OTTAWA ONTARIO



CLIENT PROJECT NO.
1070002

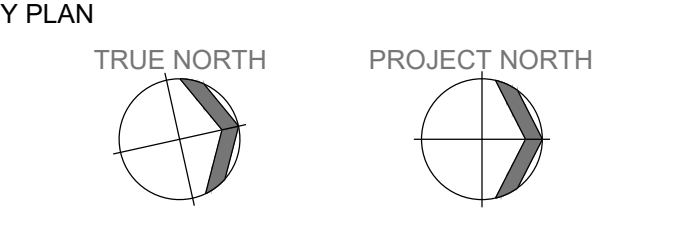

THIS DRAWING TO BE PRINTED IN COLOUR.

02	SITE PLAN CONTROL, RESUBMISSION	2020-01-10
01	95% DD SUBMISSION	2020-09-10
00	ISSUED	DATE

REVISIONS

DRAWING STATUS

NOT FOR CONSTRUCTION

DISCREPANCIES MUST BE REPORTED IMMEDIATELY TO THE ARCHITECT BEFORE PROCEEDING. ONLY FIGURED DIMENSIONS ARE TO BE USED. CONTRACTORS MUST CHECK ALL DIMENSIONS ON SITE. THIS DRAWING IS PROTECTED BY COPYRIGHT.

ALL DIMENSIONS ARE SHOWN IN METRIC.

AUTHOR



PROJECT TEAM

DESIGN/BUILDER: PCL ED. A JOINT VENTURE
ARCHITECTURAL: PARSON ARCHITECTS LIMITED, ZOOCH LABARRE PRATTE ARCHITECTS, ADAMSON ASSOCIATE ARCHITECTS, 888 ARCHITECTS INC.
STRUCTURAL: STEPHENSON ENGINEERING LTD, SOUTHLETTLE PARIZEAU INC.
MECHANICAL: HJ ANGLIS & ASSOCIATES LTD, CROSSEY ENGINEERING LTD.
ELECTRICAL: MELVEY & BIRN INTERNATIONAL INC.
CIVIL: HEP OANDA INC.
LANDSCAPE: HERTZOG DESIGN INC, PWP LANDSCAPE ARCHITECTURE
BUILDING CODE: UMOG BUILDING CODE CONSULTANTS LTD.

AUTHOR PROJECT NO.
PCL2301_C

STAMP

STAMP

DRAWING TITLE

**SITE MATERIALS PLAN
ENLARGEMENT -
LIGHTWELL**

DRAWN

CHECKED

SCALE AT 42° x 65°

DATE

1:50

19-SEPT-2025

GRAPHIC SCALE

SCALE IN METERS

DRAWING NO.

REV NO.

L02-201

02