


1016 (REV. 1/2018) - 1016 (REV. 1/2018) CUSTOMER SHEET SIZE  
 PLOT DATE: 2025-08-15 12:14:03 PM

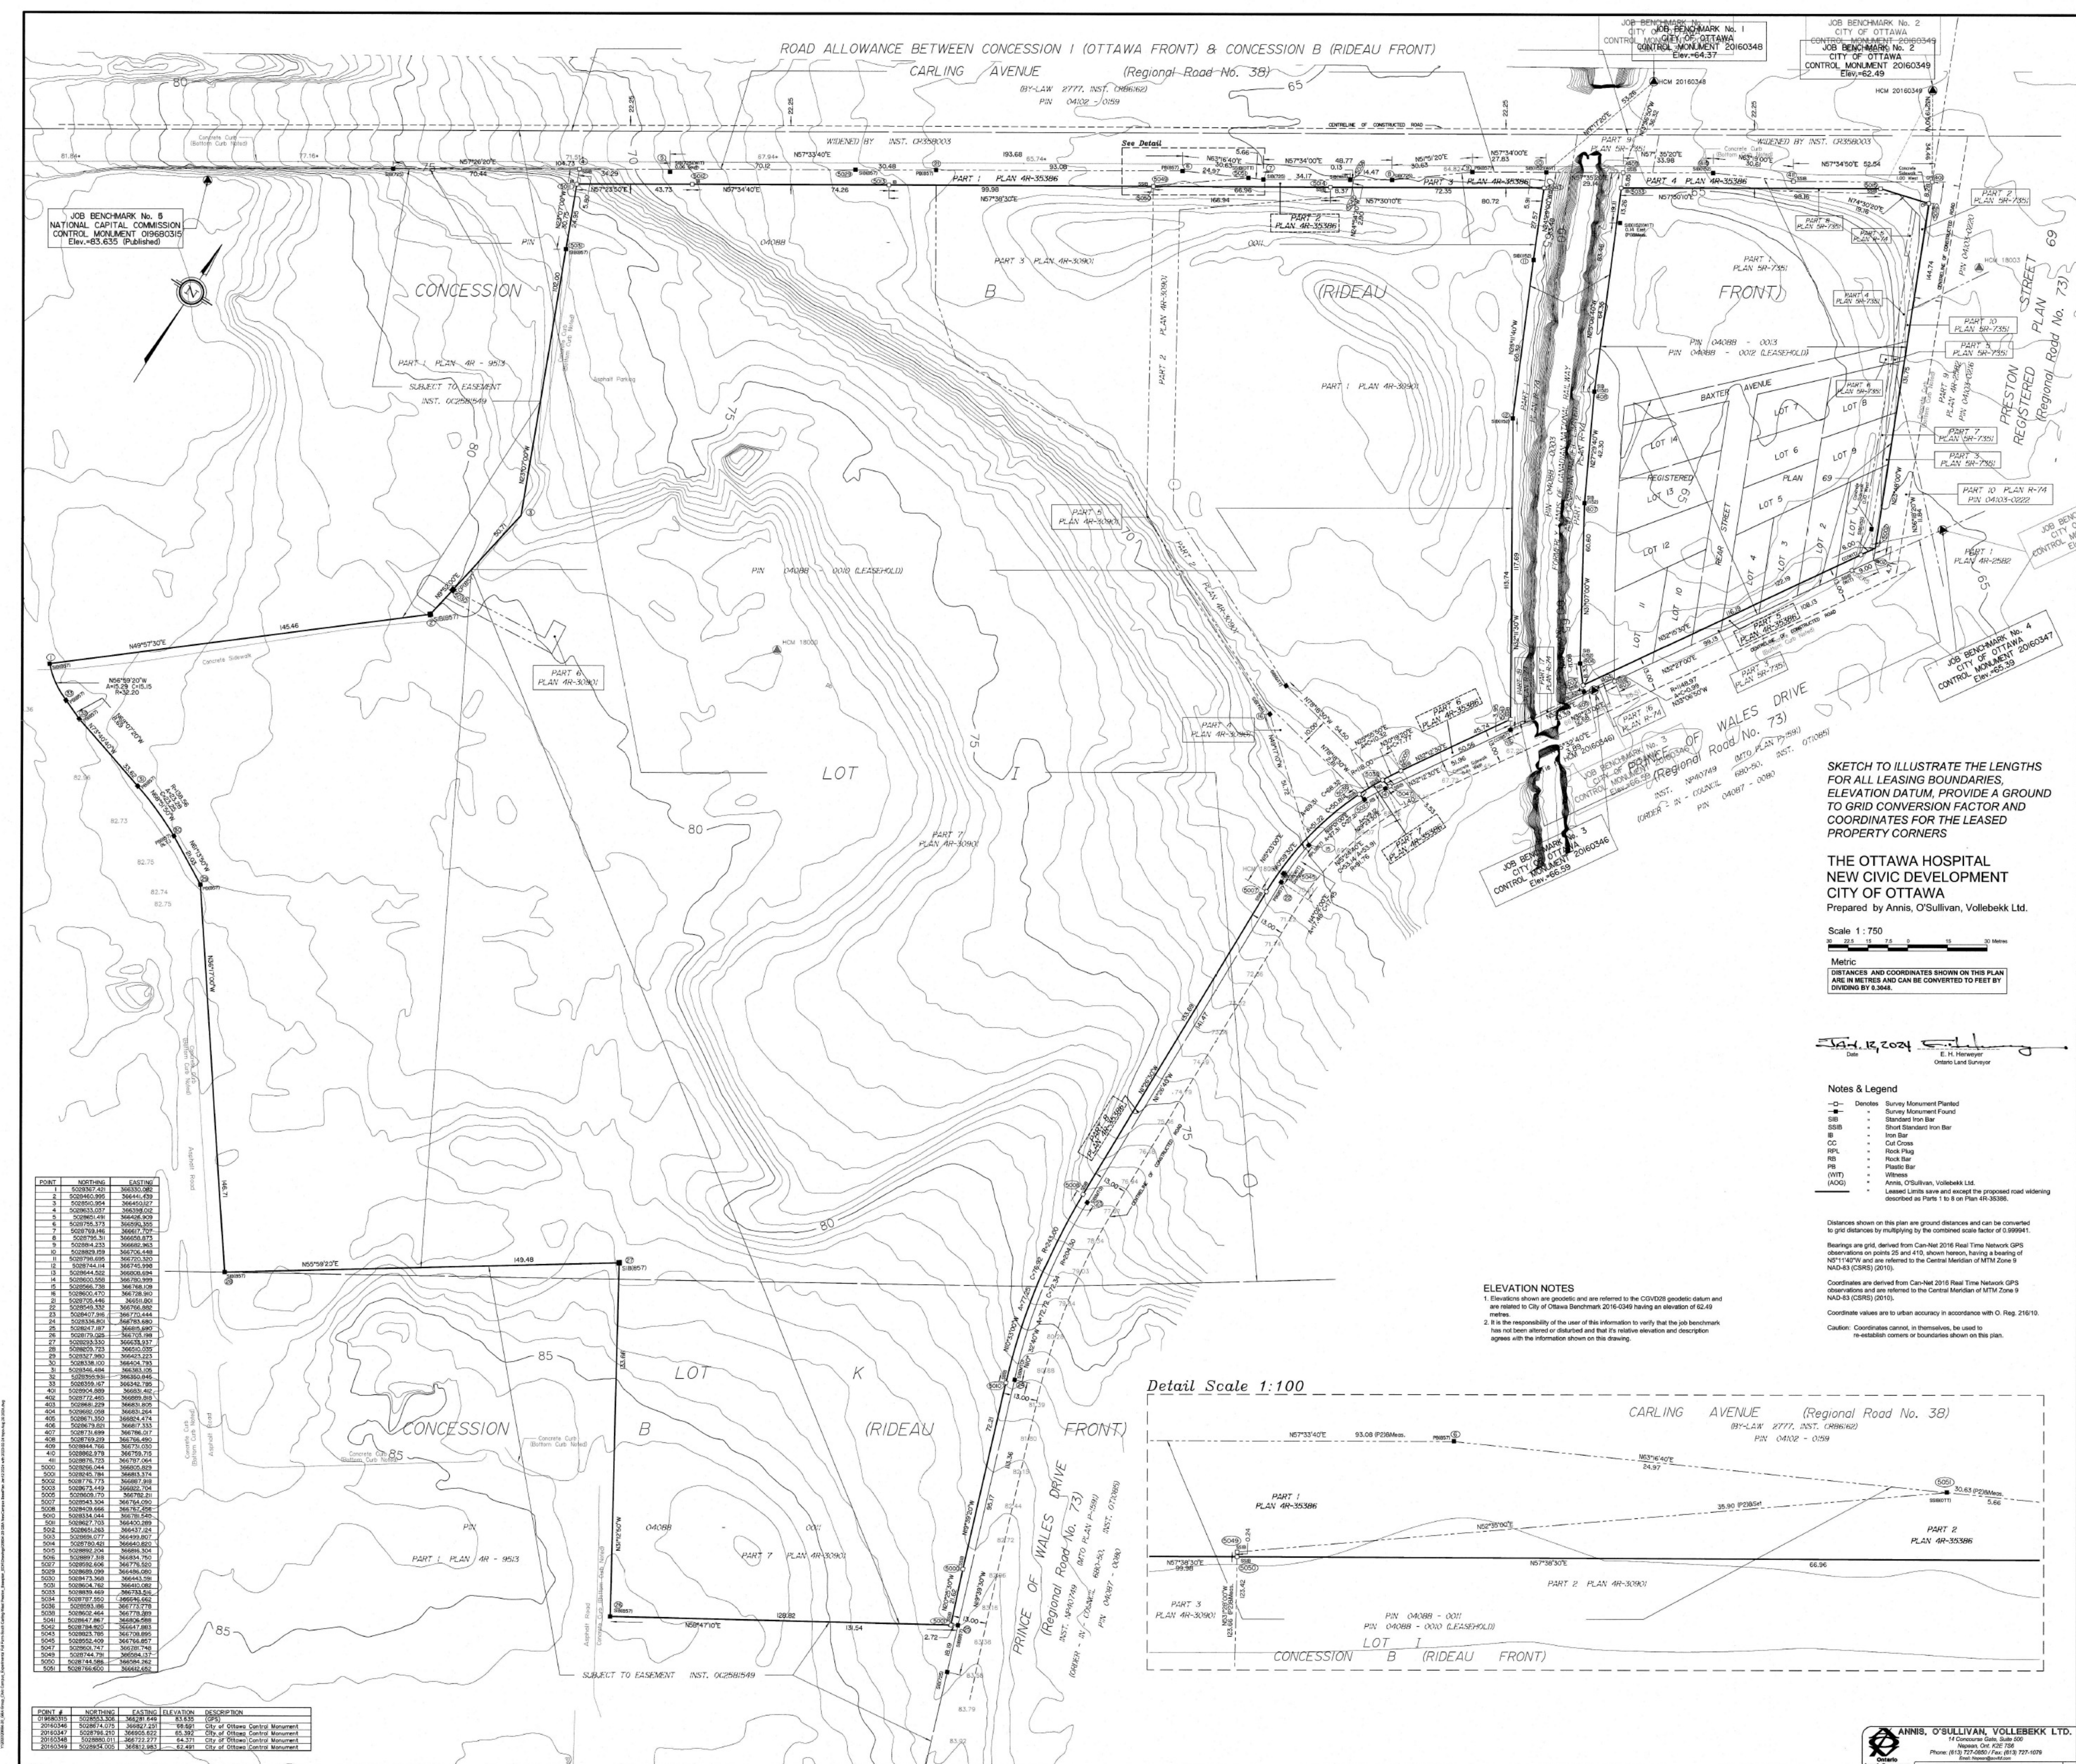

JOB BENCHMARK No. 8  
 NATIONAL CAPITAL COMMISSION  
 CONTROL MONUMENT 09690315  
 ELEV. 43.53 (Planned)

JOB BENCHMARK No. 1  
 CITY OF OTTAWA  
 CONTROL MONUMENT 2060348  
 ELEV. 44.31

JOB BENCHMARK No. 2  
 CITY OF OTTAWA  
 CONTROL MONUMENT 2060349  
 ELEV. 42.43

SKETCH TO ILLUSTRATE THE LENGTHS  
 FOR ALL LEASING BOUNDARIES,  
 ELEVATION DATUM, PROVIDE A GRID  
 TO GRID CONVERSION FACTOR AND  
 COORDINATES FOR THE LEASED  
 PROPERTY CORNERS


**THE OTTAWA HOSPITAL  
 NEW CIVIC DEVELOPMENT  
 CITY OF OTTAWA**  
 Prepared by Annis, O'Sullivan, Vollebek Ltd.

Scale 1 : 750  
 METRIC  
 DISTANCES AND COORDINATES SHOWN ON THIS PLAN  
 ARE IN METRES AND CAN BE CONVERTED TO FEET BY  
 DIVIDING BY 0.3048.

15.10.2024  
 E. H. Hennessey  
 Ottawa Land Surveyor

- Notes & Legend**
- Survey Monument Planted
  - Survey Monument Found
  - Standard Iron Bar
  - Steel Reinforced Iron Bar
  - Iron Bar
  - Galvanized
  - Rock Plug
  - Rock Nail
  - Plastic Bar
  - Witness
  - Annis, O'Sullivan, Vollebek Ltd.
  - Leased limits area and extent of proposed road widening described as Part 1 to 8 on Plan 4R-3838.

**ELEVATION NOTES**  
 1. Elevations shown are geoidals and are related to the CGVD08 geoidals datum and are related to City of Ottawa Benchmark 2016-0266 having an elevation of 44.48 metres.  
 2. It is the responsibility of the user of this information to verify that the job benchmark has not been altered or disturbed and that its relative situation and description agrees with the information shown on this drawing.

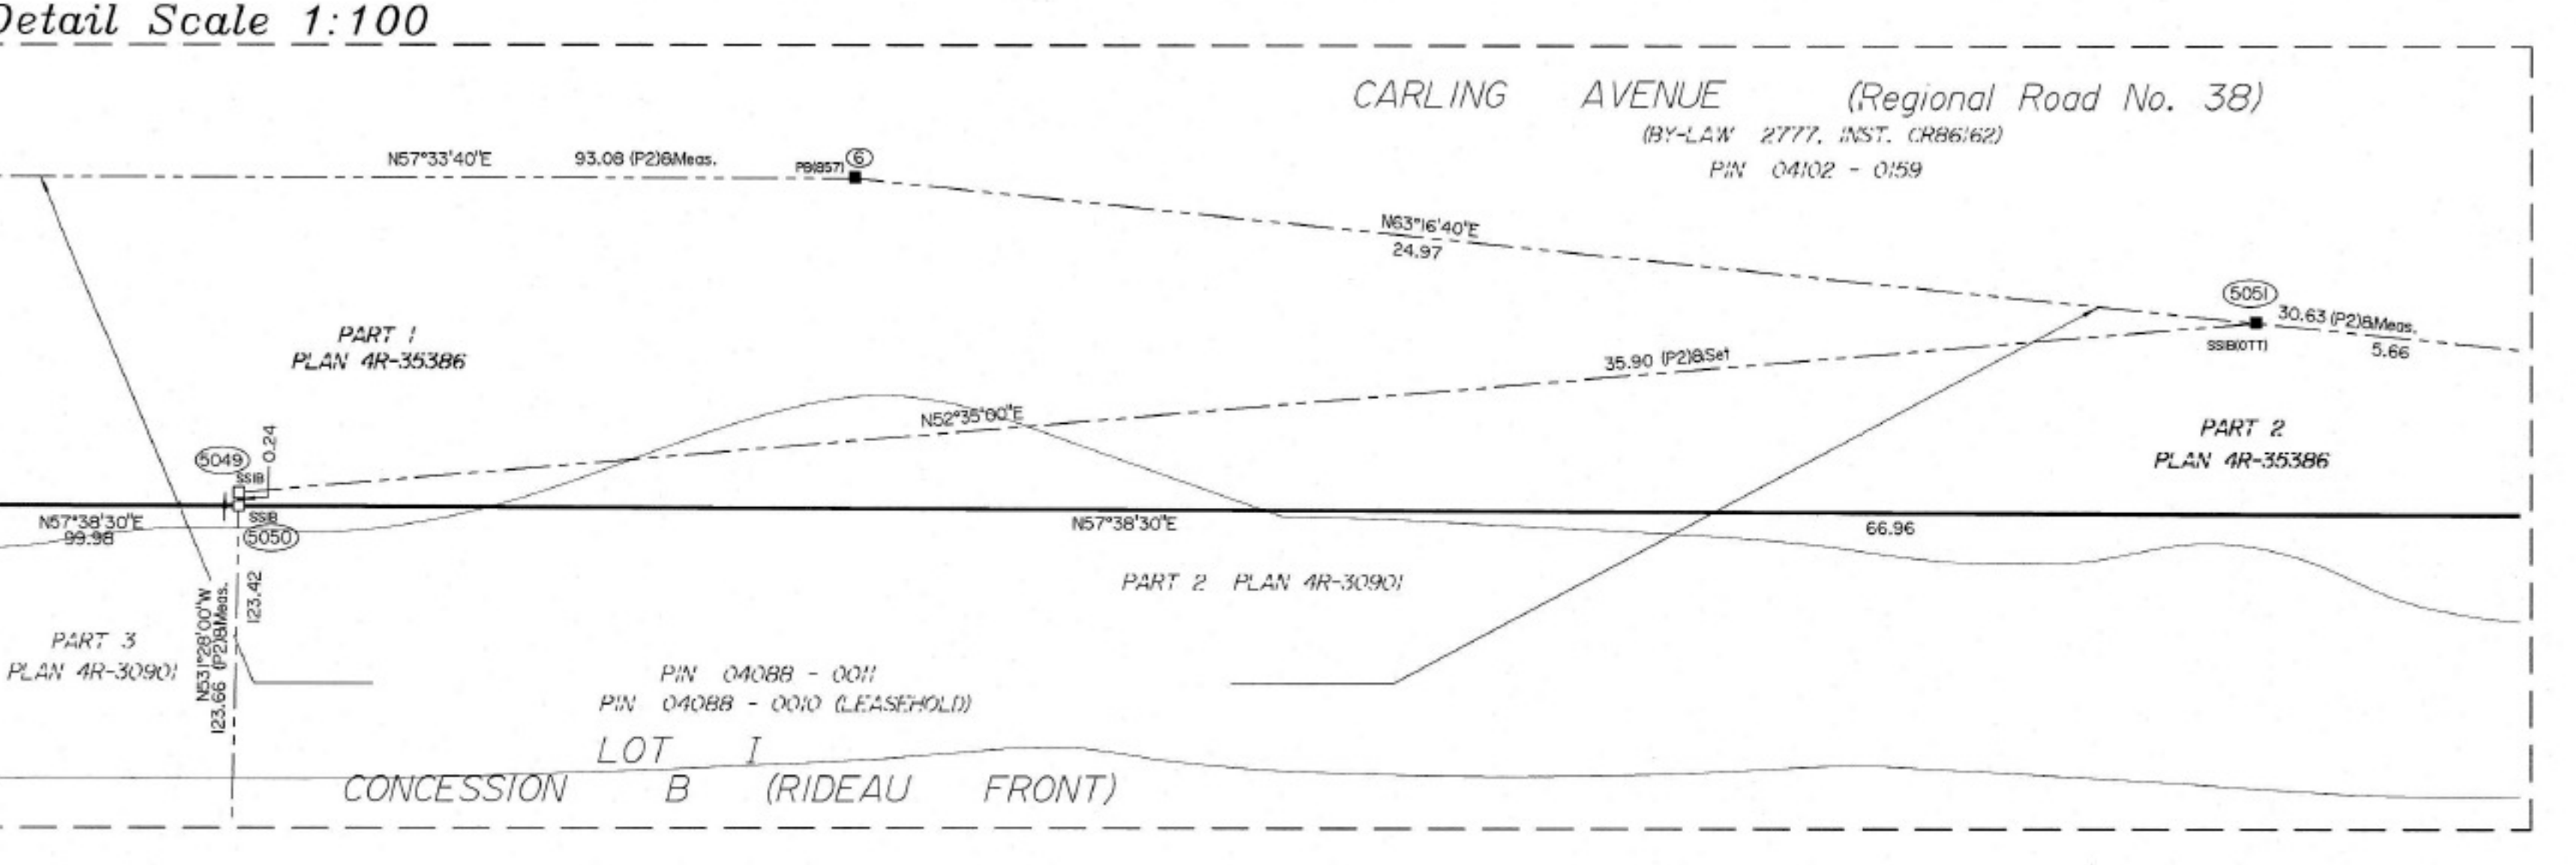

POINT #	NORTHING	EASTING	ELEVATION	DESCRIPTION
1	502980.000	36644.470	43.53	Job Benchmark
2	502980.000	36644.470	43.53	Job Benchmark
**SHEET NOTES:**  
 1. SURVEY DRAWING SHOWN IS ISSUED BY CONTRACTING AUTHORITY.  
 2. SURVEY DRAWING IS PREPARED, SIGNED & SEALED BY LICENCED ONTARIO LAND SURVEYOR ENGAGED DIRECTLY BY CONTRACTING AUTHORITY.

**PROJECT**  
 THE OTTAWA HOSPITAL  
 NEW CAMPUS  
 DEVELOPMENT -  
 PHASE 4 MAIN HOSPITAL  
 BUILDING  
 900 CARLING AVE. OTTAWA, ONTARIO

**CLIENT**  
 The Ottawa Hospital | L'Hôpital d'Ottawa

**CONSTRUCTION**  
 PCL | EllisDon

**CLIENT PROJECT NO.**  
 1070002

**KEY PLAN**  
 TRUE NORTH | PROJECT NORTH

**REVISIONS**  
 07 SITE PLAN CONTROL RESUBMISSION 2026-01-10  
 06 95% DD SUBMISSION 2025-08-19  
 05 SITE PLAN CONTROL RESUBMISSION 2025-08-03  
 04 65% DD SUBMISSION 2025-06-05  
 03 50% DD SUBMISSION 2025-01-28  
 02 ISSUED FOR ACPOR READINESS 2023-01-09  
 01 80% DD SUBMISSION 2024-08-15  
 N/A DATE ISSUED DATE

**DRAWING STATUS**  
**NOT FOR CONSTRUCTION**  
 DISCREPANCIES MUST BE REPORTED IMMEDIATELY TO THE ARCHITECT BEFORE PROCEEDING. ONLY PLOTTED DIMENSIONS ARE TO BE USED. CONTRACTORS MUST CHECK ALL DIMENSIONS ON SITE. THIS DRAWING IS PROTECTED BY COPYRIGHT.  
 ALL DIMENSIONS ARE SHOWN IN METRIC.

**AUTHOR PROJECT NO.**  
 2233-00

**STAMP**  
 STAMP

**DRAWING TITLE**  
 SITE TOPOGRAPHIC PLAN

**DRAWN**  
 AAA-PT | CHECKED | JM  
 SCALE AT 4" = 65' | DATE | 15 AUG 2024  
 NTS | GRAPHIC SCALE

**DRAWING NO.**  
 A0-125

**REV NO.**  
 07