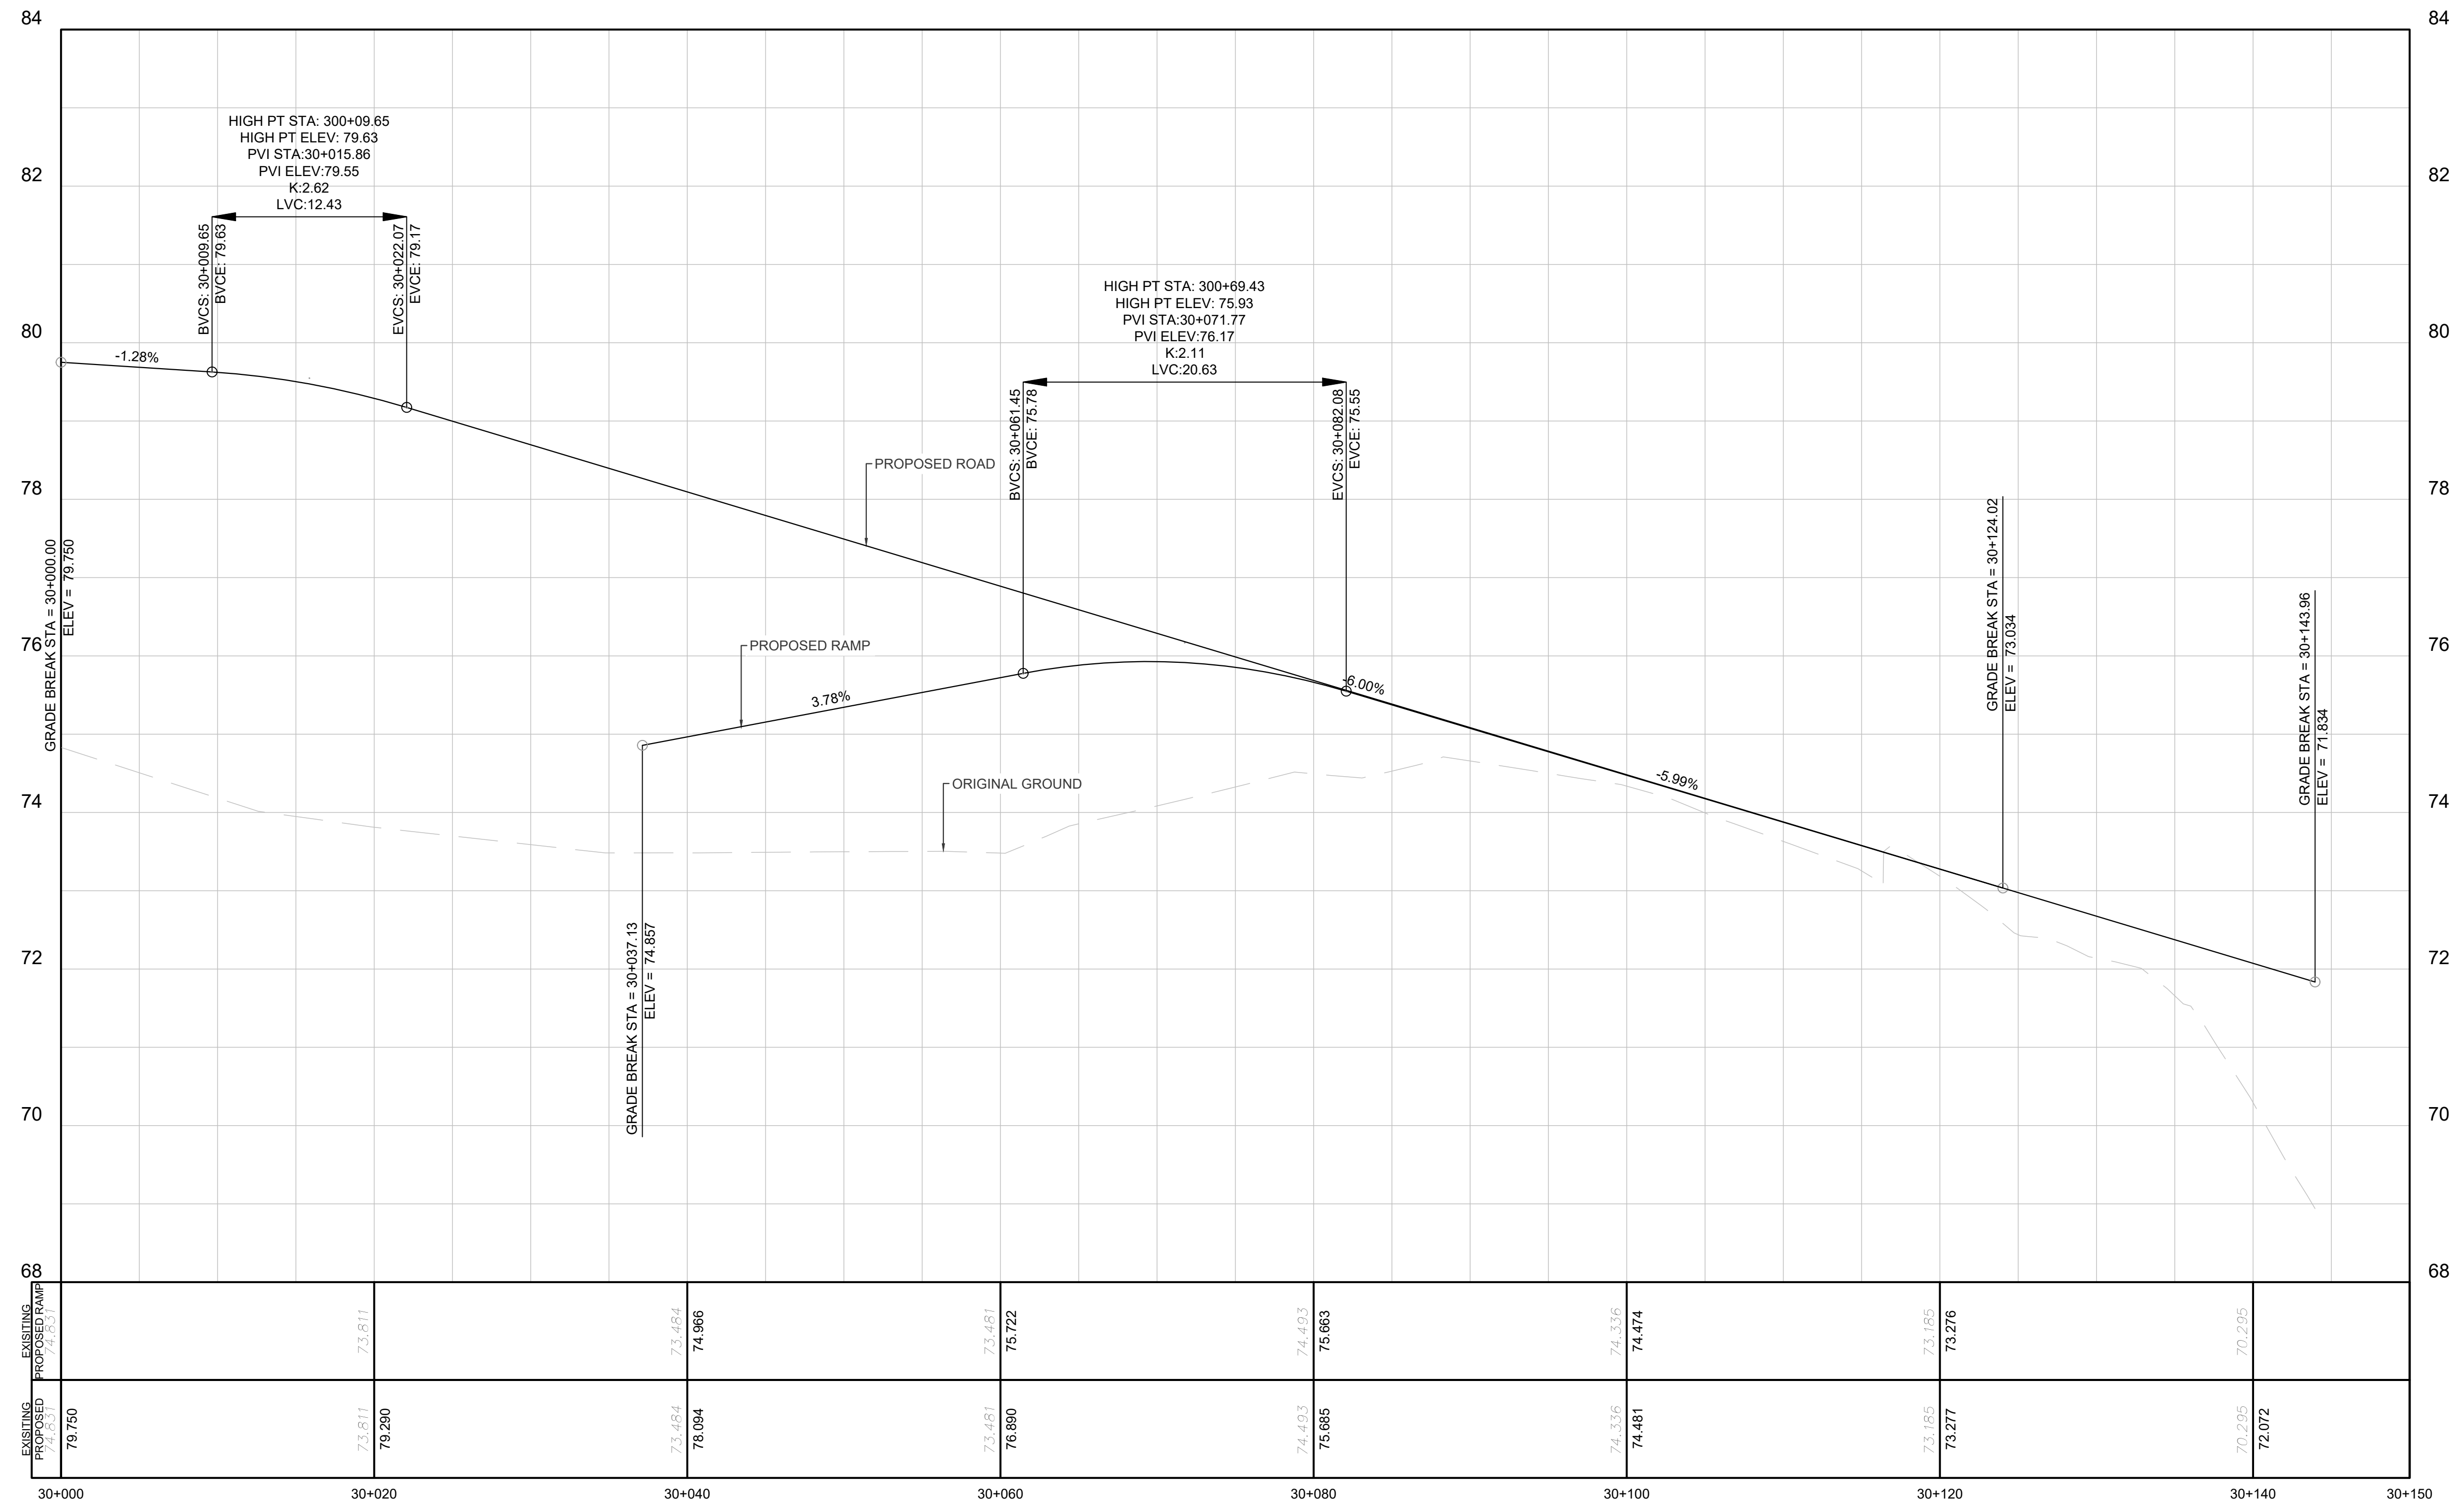
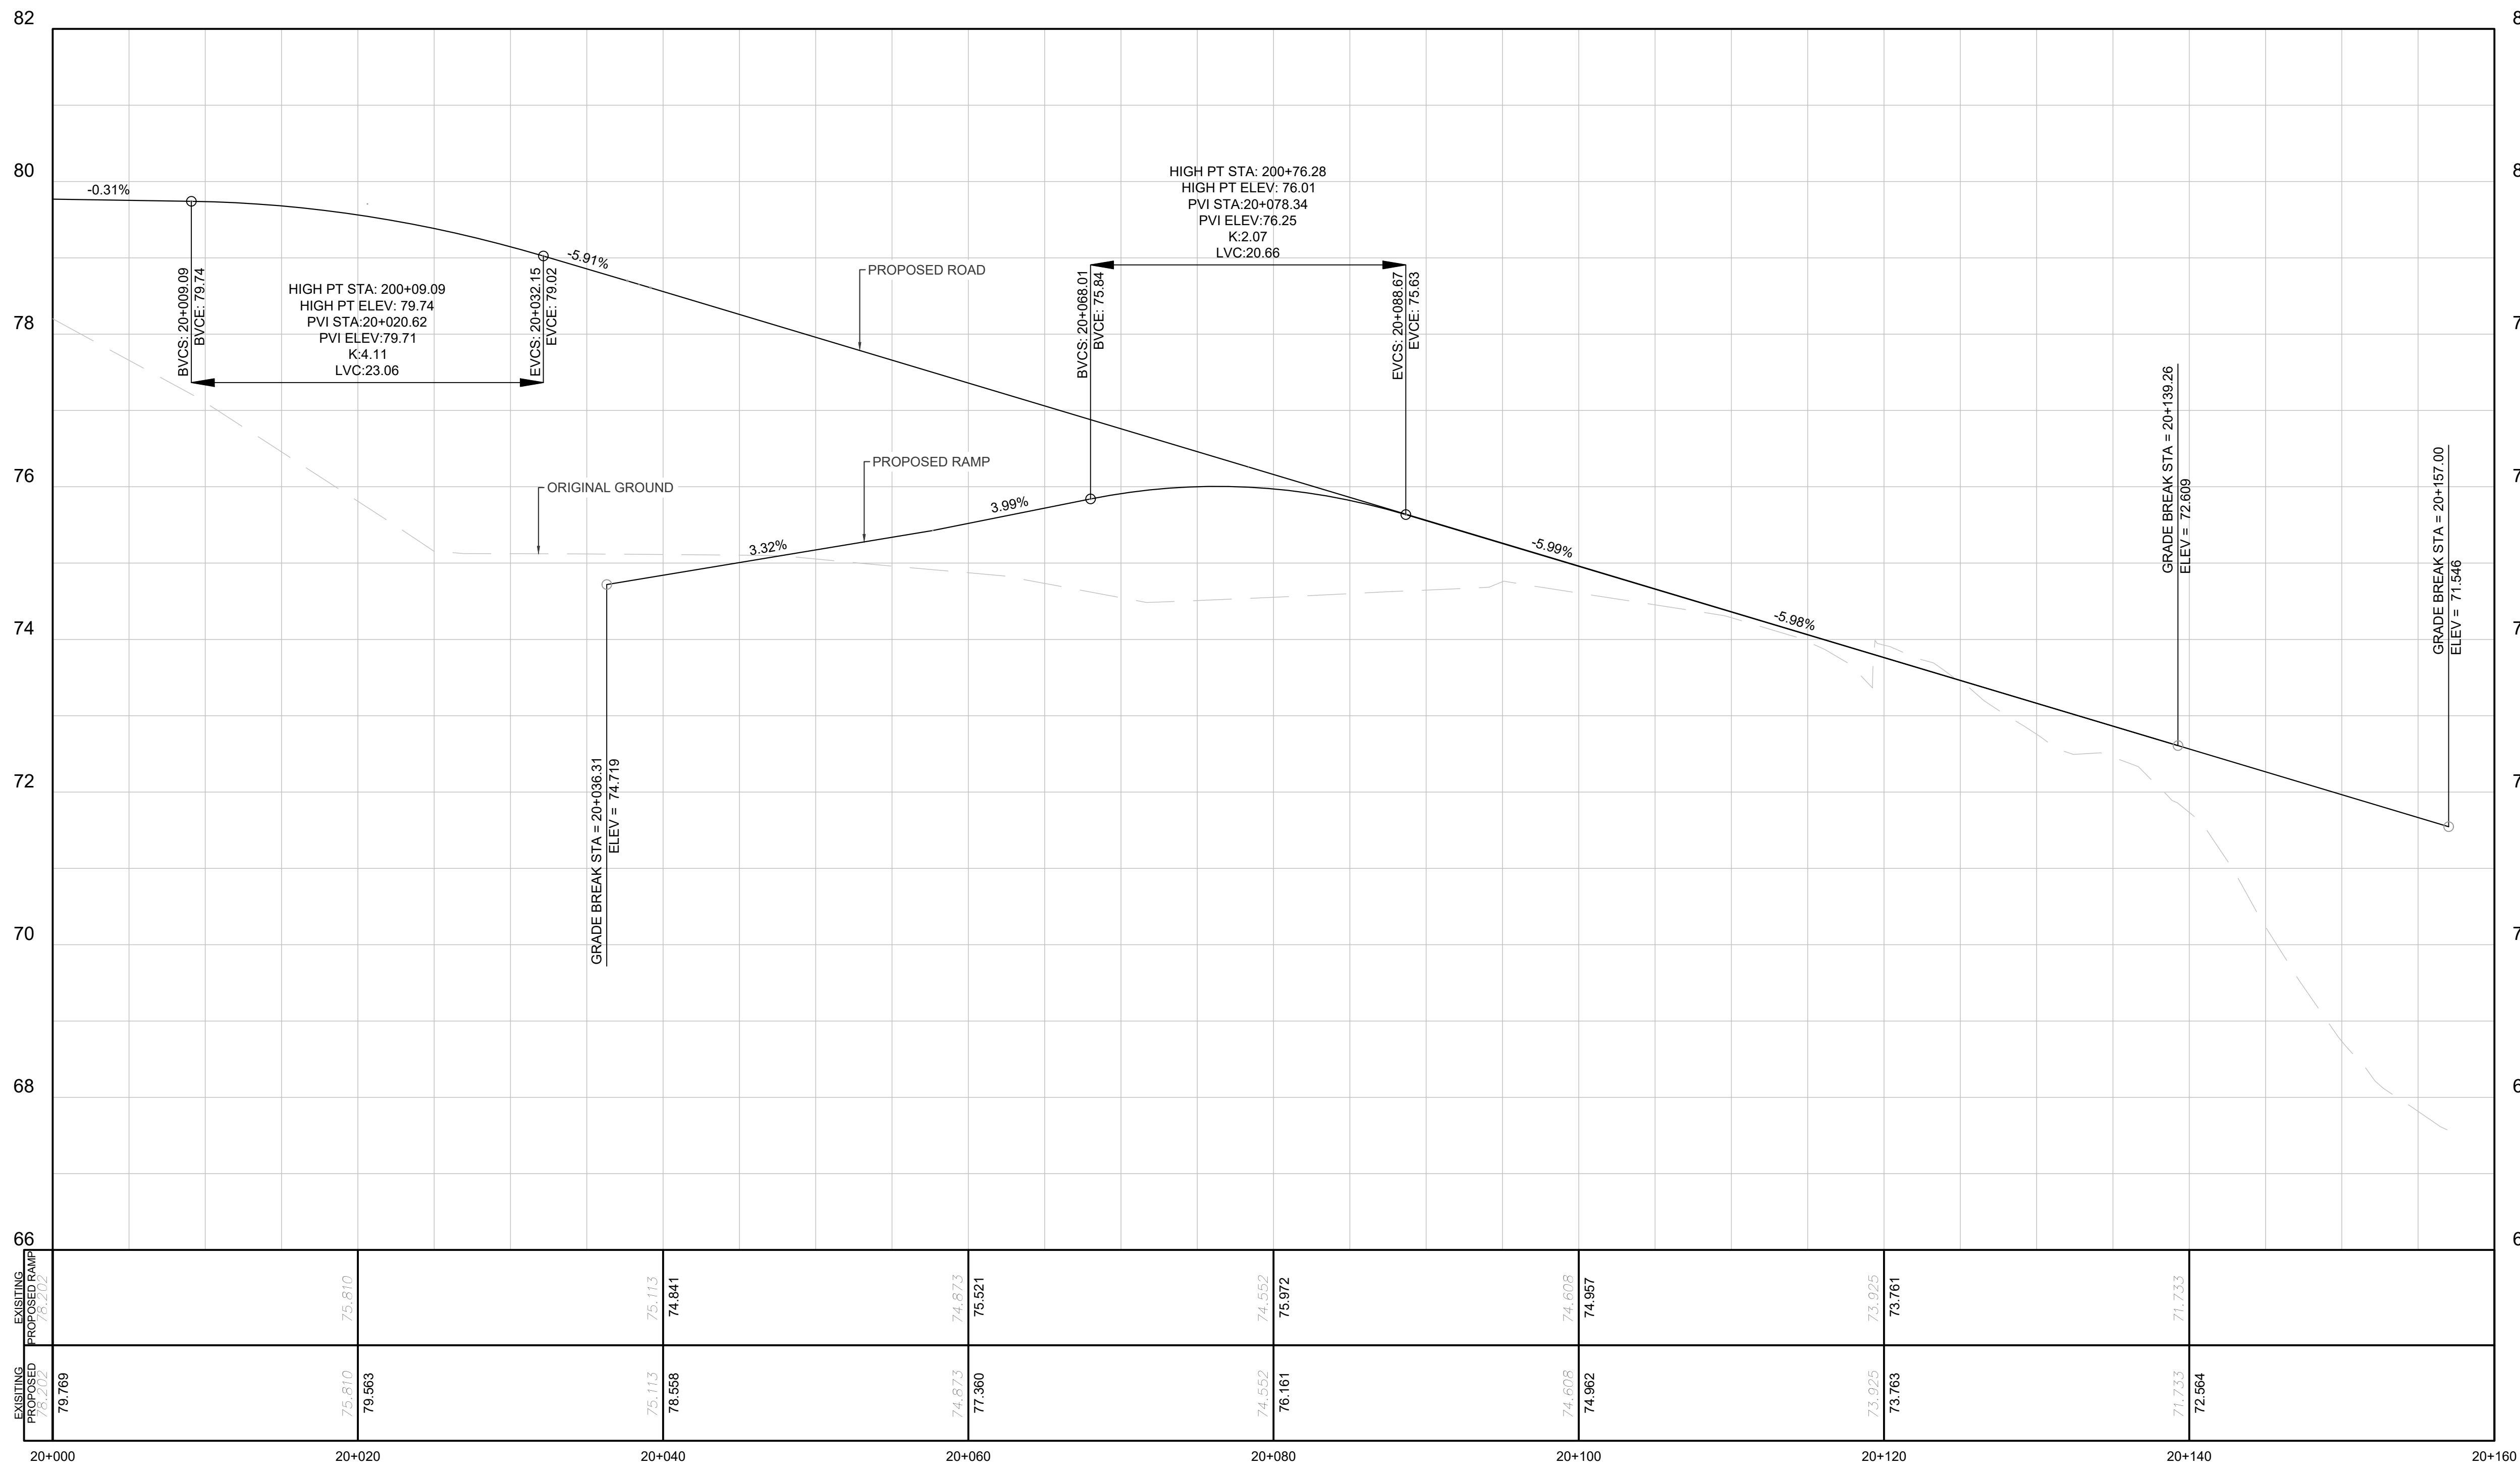

 SEAN MOORE MCIP, RPP
 MANAGER, DEVELOPMENT REVIEW - WEST
 PLANNING, INFRASTRUCTURE & ECONOMIC
 DEVELOPMENT DEPARTMENT, CITY OF OTTAWA

APPROVED
 By Sean Moore at 6:33 pm, Jun 11, 2026



File Number:
 D07-12-26-0008 (Revision)
 D07-12-23-0168 (Original)
 Plan Number: 19424

PROJECT
 THE OTTAWA HOSPITAL
 NEW CAMPUS
 DEVELOPMENT -
 PHASE 4 MAIN HOSPITAL
 BUILDING
 900 CARLING AVE, OTTAWA, ONTARIO

CLIENT
 The Ottawa Hospital | L'Hôpital d'Ottawa

CONSTRUCTION
 PCL | EllisDon


CLIENT PROJECT NO.
 1070002

KEY PLAN
 TRUE NORTH | PROJECT NORTH

REVISIONS

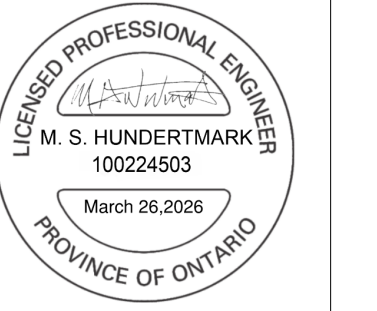
NO.	REVISION	DATE
09	SITE PLAN CONTROL, RESUBMISSION R2	2026-03-27
08	DESIGN BUILD BASELINE SUBMISSION	2026-03-05
07	FOUNDATION PERMIT SUBMISSION	2026-01-12
06	SITE PLAN CONTROL, RESUBMISSION	2026-01-12
05	95% DO SUBMISSION	2025-09-29
04	SITE PLAN CONTROL, RESUBMISSION	2025-08-05
03	85% DO SUBMISSION	2025-06-25
02	35% DO SUBMISSION	2025-01-29
01	ISSUED FOR ACIPR READINESS	2025-01-01
N2	REVISED	DATE

DRAWING STATUS
NOT FOR CONSTRUCTION
 DISCREPANCIES MUST BE REPORTED IMMEDIATELY TO THE ARCHITECT BEFORE PROCEEDING. ONLY FIGURED DIMENSIONS ARE TO BE USED. CONTRACTORS MUST CHECK ALL DIMENSIONS ON SITE. THIS DRAWING IS PROTECTED BY COPYRIGHT.
 ALL DIMENSIONS ARE SHOWN IN METRIC.

AUTHOR


PROJECT TEAM
 DESIGN/BUILDER: PCL ED, A JOINT VENTURE
 ARCHITECTURAL: PARRIN ARCHITECTS LIMITED, JOON LAMARIE PRATTE ARCHITECTES, ADAMSON ASSOCIATES ARCHITECTS, BBS ARCHITECTS OTTAWA INC.
 STRUCTURAL: SALAS OPENEN CANADA INC., BOUTHELLETT FARGEAU INC.
 MECHANICAL: HJ ANGLUS & ASSOCIATES LTD., SALAS OPENEN CANADA INC.
 ELECTRICAL: MCELVEY & BARRON INTERNATIONAL INC.
 CIVIL: HEP CONSULTING INC.
 LANDSCAPE: VERTICUS DESIGN INC., PWP LANDSCAPE ARCHITECTURE

BUILDING CODE UMG BUILDING CODE CONSULTANTS LTD.
AUTHOR PROJECT NO. CA0027758.0-51

STAMP

 M. HUNDERMARK
 PROFESSIONAL ENGINEER
 PROVINCE OF ONTARIO

DRAWING TITLE
PLAN AND PROFILES
ROAD A

DRAWN M. HUNDERMARK | **CHECKED** C. GRAHAM
SCALE AT 47' x 60" | **DATE** 2024-02-26
GRAPHIC SCALE 1:250 | **REV NO.** 09
DRAWING NO. T5-550