




10/16/2021 10:51:18 AM CUSTOM SHEET SIZE  
 PLOT DATE: 2025-09-19 12:26:24 PM

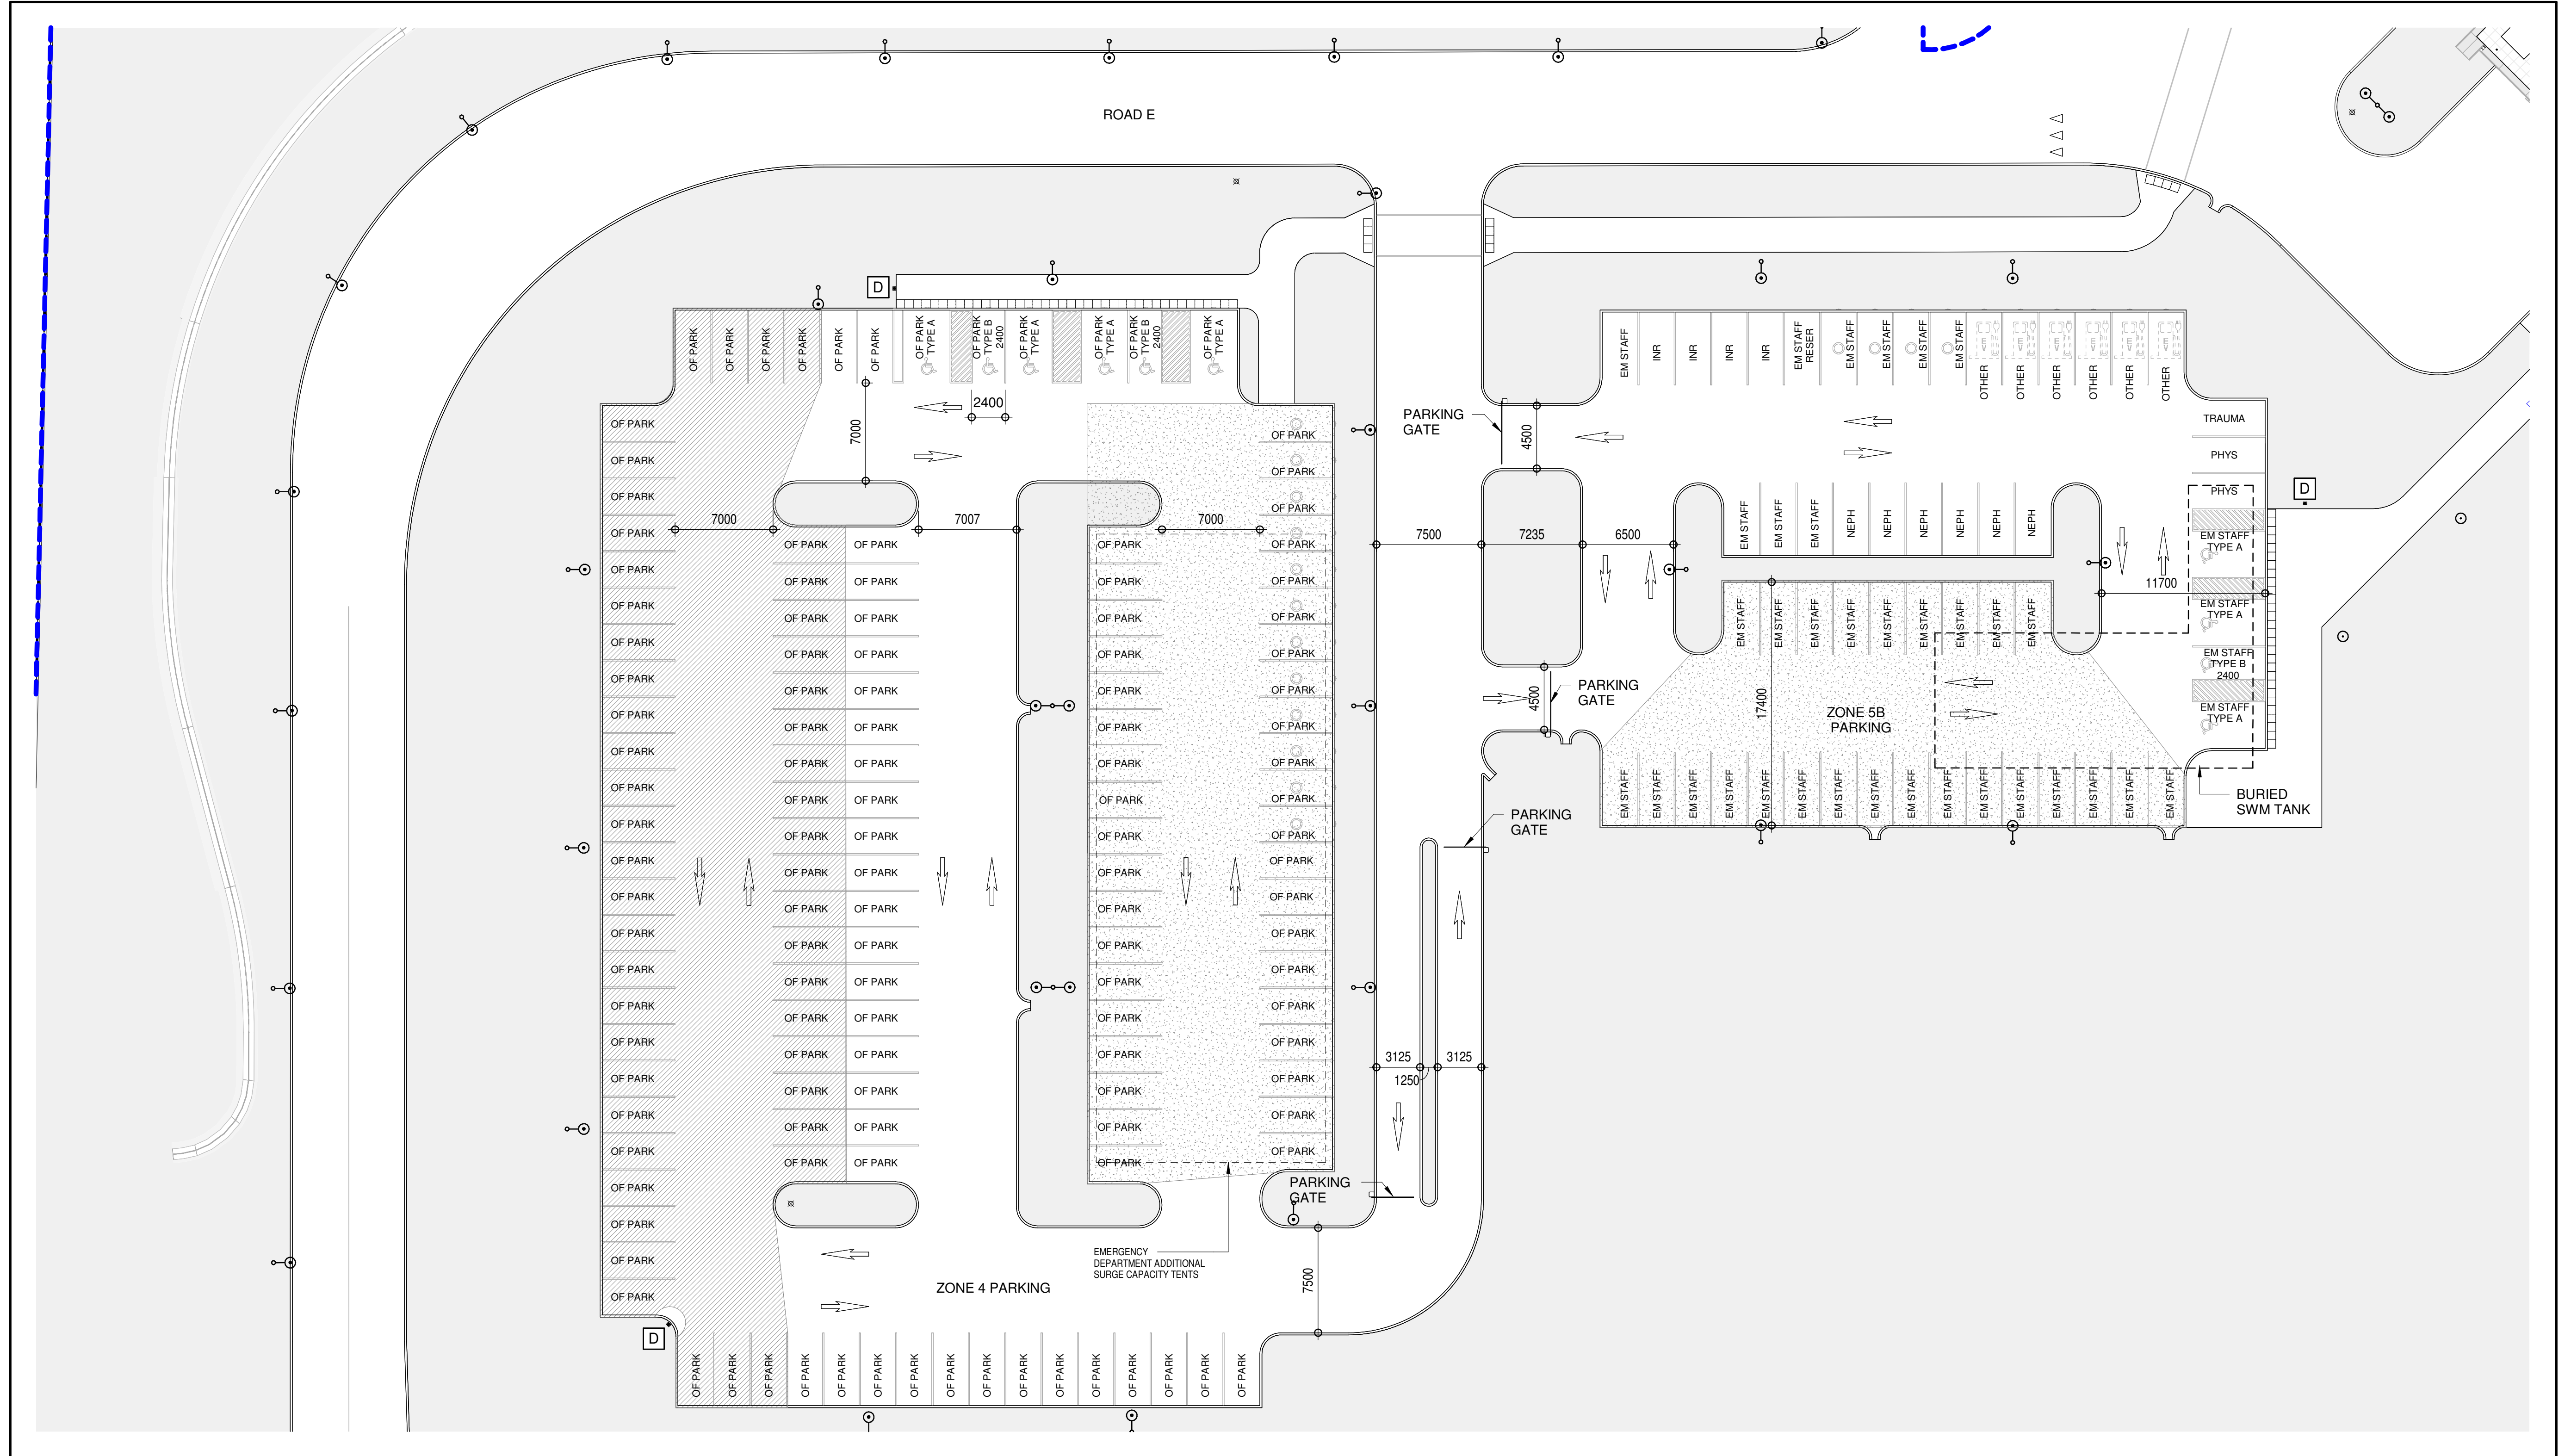

**ZONE 4 - EAST PARKING LOT & ZONE 5B - EMERGENCY SERVICES PARKING (EAST)**  
 AS SHOWN  
 1:250

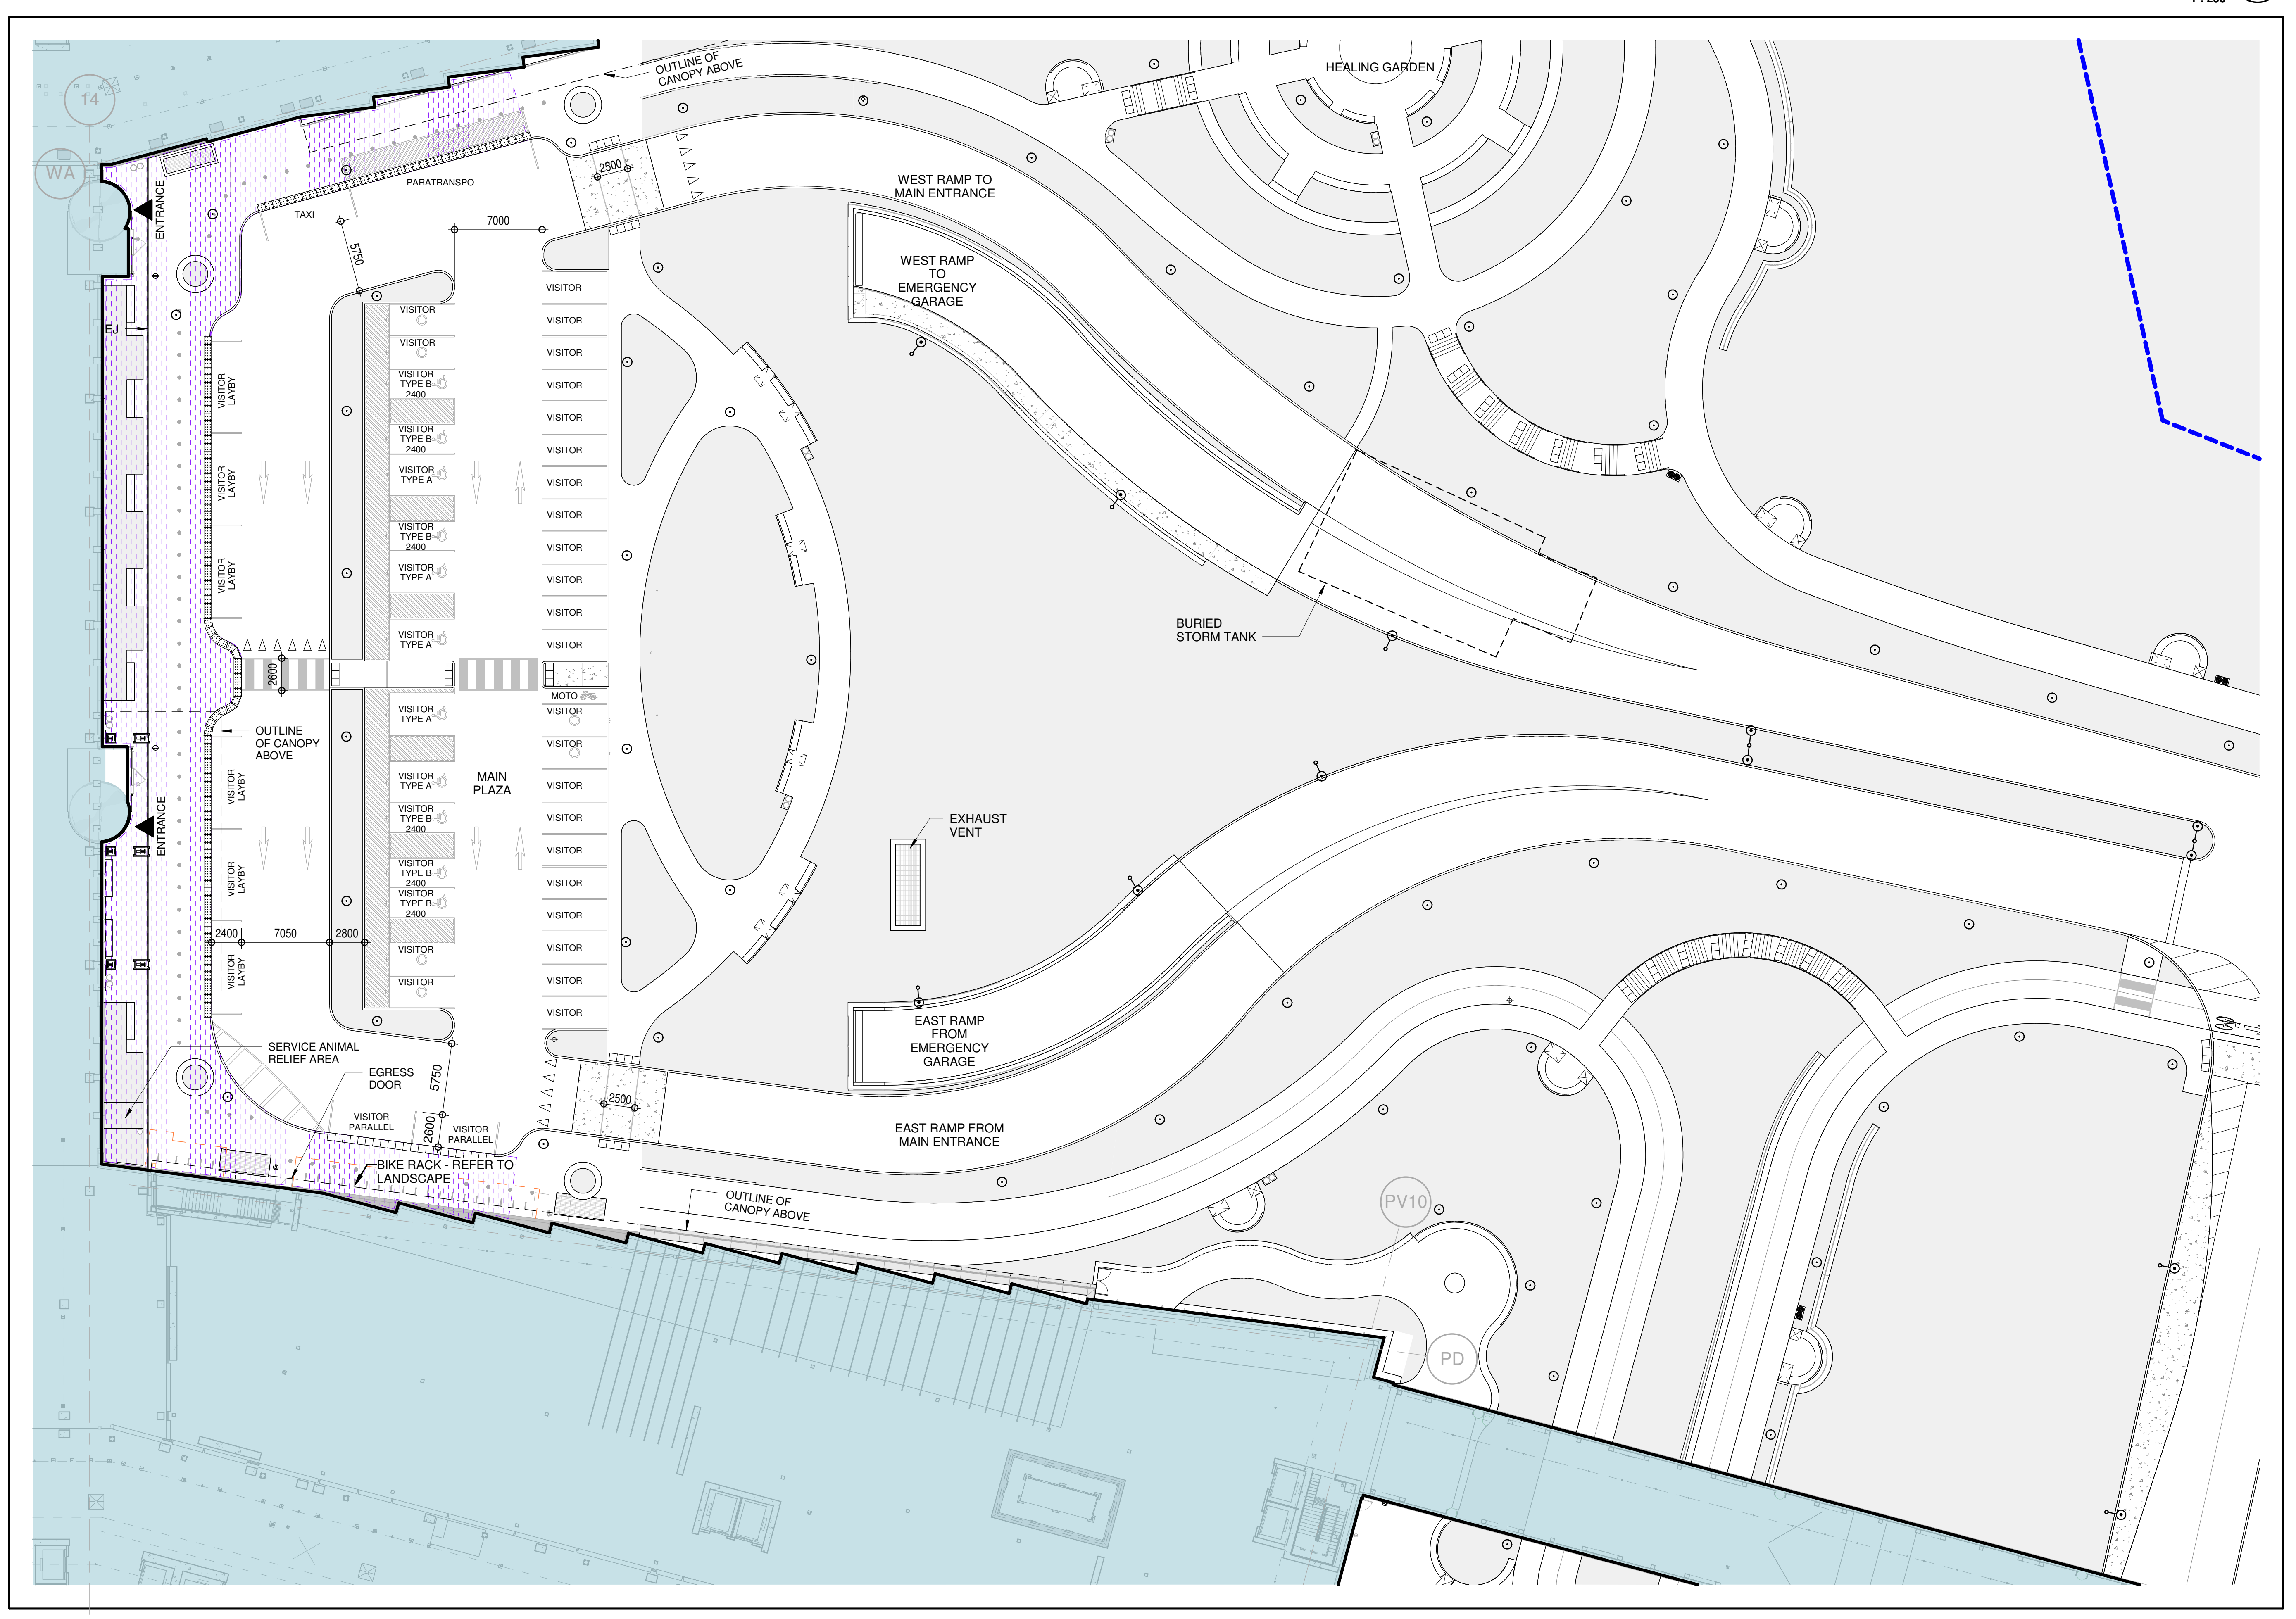

**ZONE 2B LEVEL 1 - MAIN ENTRY PLAZA**  
 AS SHOWN  
 1:250

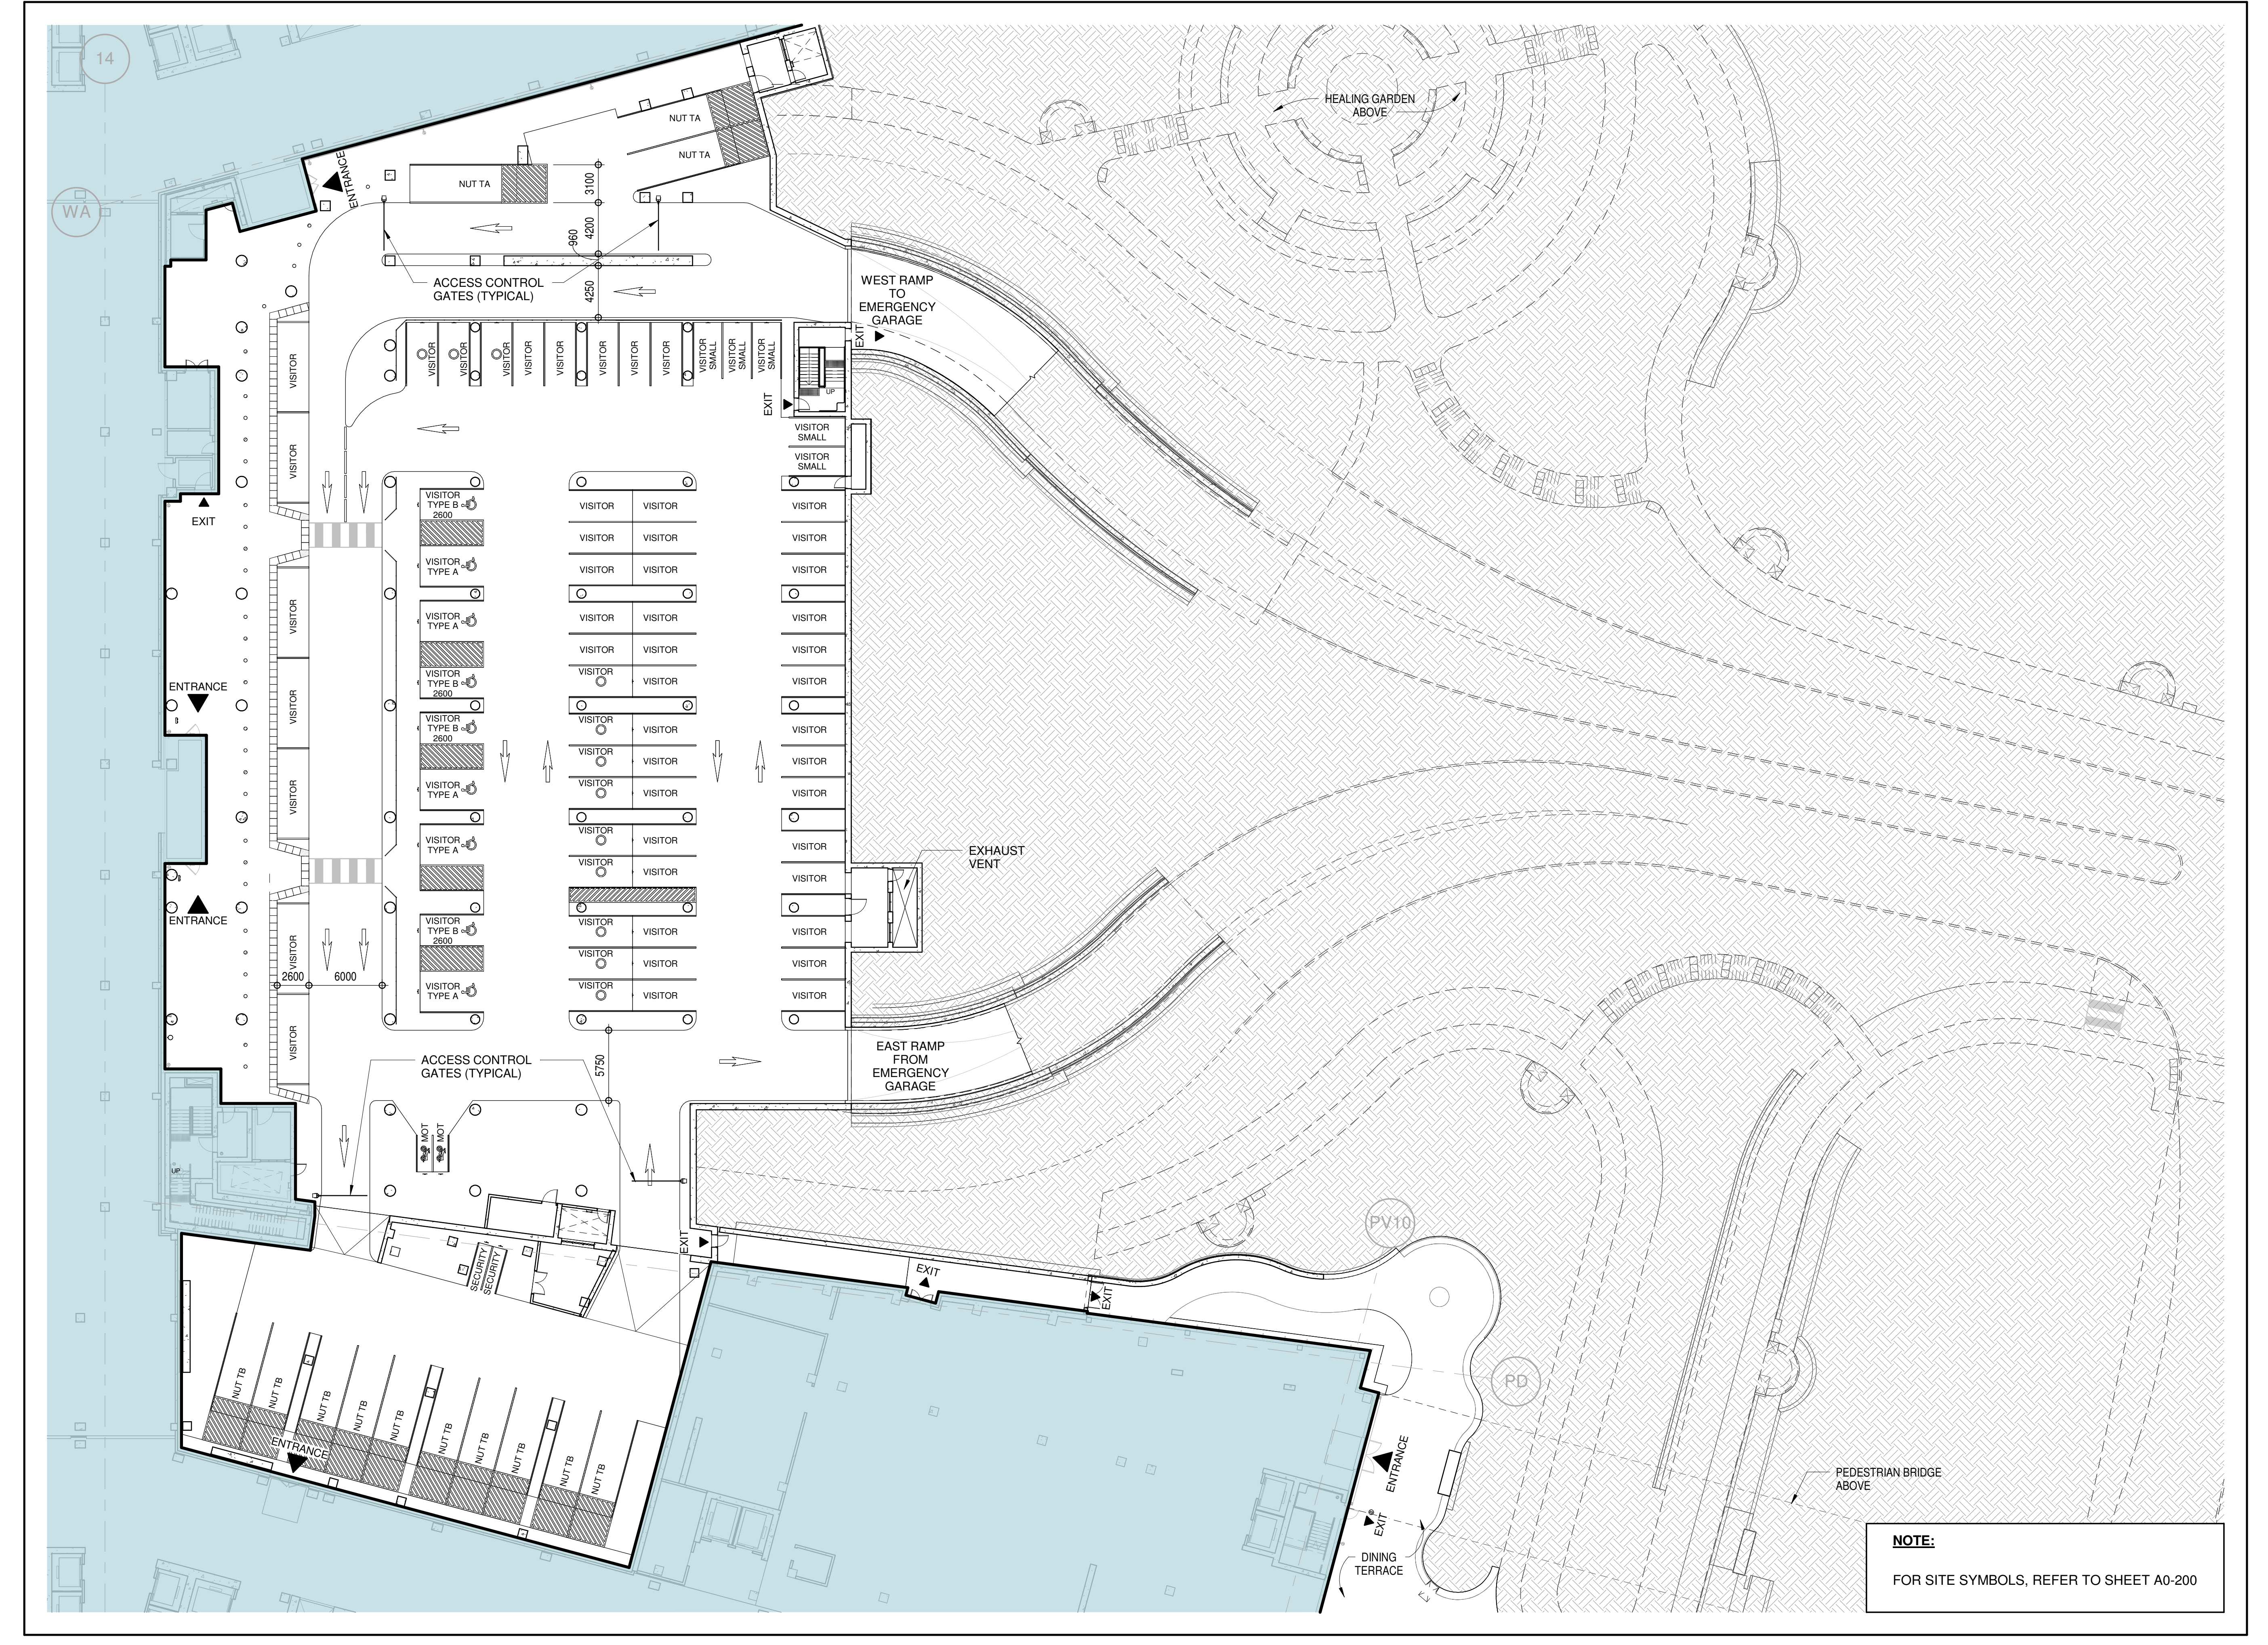

**ZONE 2A LEVEL 0 - EMERGENCY AND NON URGENT TRANSPORTATION**  
 1:250

**PROJECT**  
 THE OTTAWA HOSPITAL  
 NEW CAMPUS  
 DEVELOPMENT -  
 PHASE 4 MAIN HOSPITAL  
 BUILDING  
 900 CARLING AVE. OTTAWA, ONTARIO

**CLIENT**  
 The Ottawa Hospital | L'Hôpital d'Ottawa

**CONSTRUCTION**  
 PCL | EllisDon

**CLIENT PROJECT NO.**  
 1070002

**KEY PLAN**  
 TRUE NORTH PROJECT NORTH

**REVISIONS**

NO.	DESCRIPTION	DATE
02	SITE PLAN CONTROL RESUBMISSION	2020-01-10
01	95% DD SUBMISSION	2020-09-19
00	ISSUED	

**DRAWING STATUS**  
**NOT FOR CONSTRUCTION**

DISCREPANCIES MUST BE REPORTED IMMEDIATELY TO THE ARCHITECT BEFORE PROCEEDING. ONLY PLOTTED DIMENSIONS ARE TO BE USED. CONTRACTORS MUST CHECK ALL DIMENSIONS ON SITE. THIS DRAWING IS PROTECTED BY COPYRIGHT.

ALL DIMENSIONS ARE SHOWN IN METRIC.

**AUTHOR**  
 adamson ASSOCIATES ARCHITECTS  
 A Partnership of Corporations

**PROJECT TEAM**  
**DESIGN-BUILDER** POLIED A JOINT VENTURE  
**ARCHITECTURAL** PARON ARCHITECTS LIMITED  
 ZOOCH/LAMARIE/PATTE ARCHITECTS  
 ADAMSON ASSOCIATE ARCHITECTS  
 B&B ARCHITECTS INC.  
**STRUCTURAL** STEPHENSON ENGINEERING LTD.  
 BOUTHELETTE PARIZEAU INC.  
**MECHANICAL** HR ANGLIS & ASSOCIATES LTD.  
 CROSBY ENGINEERING LTD.  
**ELECTRICAL** MELVEY & SWANN INTERNATIONAL INC.  
 HSP CANADA INC.  
**CIVIL** VERTECHAS DESIGN INC.  
 PWP LANDSCAPE ARCHITECTURE  
**BUILDING CODE** UMOG BUILDING CODE CONSULTANTS LTD.  
**AUTHOR PROJECT NO.** 2233-00

**STAMP** STAMP

**DRAWING TITLE**  
**PARKING LOTS**  
**ZONES 2A & ZONE 2B**  
**ZONE 4**  
**ZONE 5B**

**DRAWN** AAA-PT **CHECKED** SC  
**SCALE AT 42" x 60"** **DATE** 19 SEP 2025  
**GRAPHIC SCALE** 0 2.5 5 7.5 10 12.5 15 17.5 20  
 SCALE IN METERS

**DRAWING NO.** A0-221 **REV. NO.** 02