




10/16/2024 10:58:15 AM
 10/16/2024 10:58:15 AM
 10/16/2024 10:58:15 AM

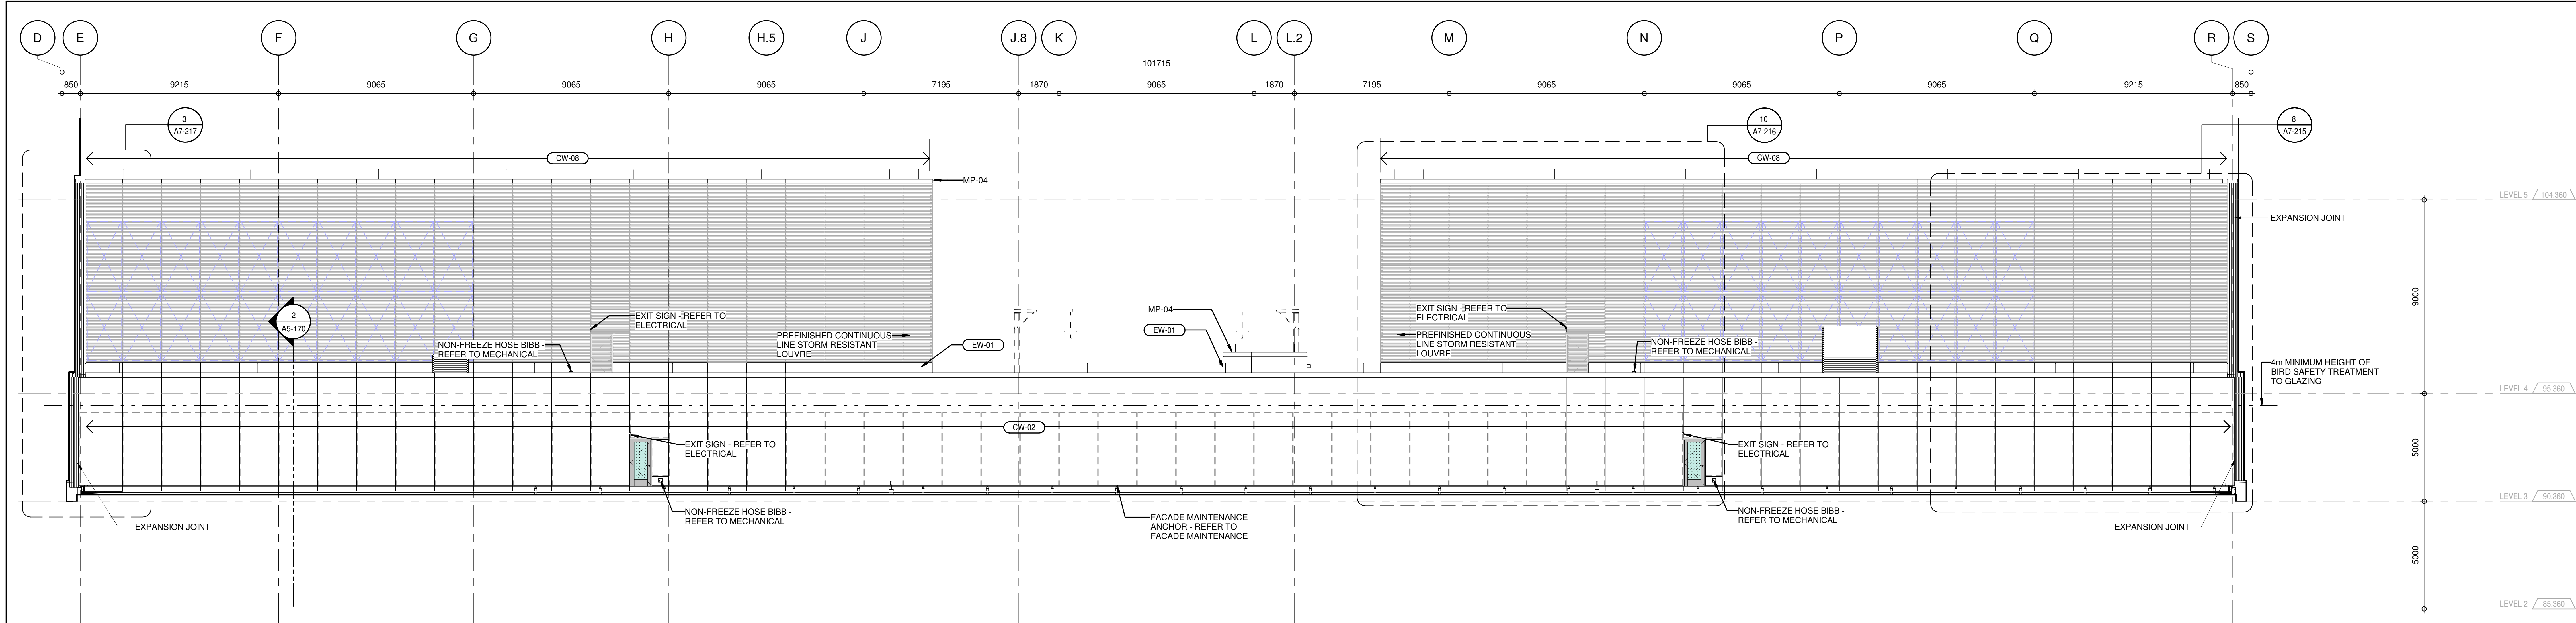

ELEVATION - NORTH TRUE ELEVATION PODIUM LEVEL 03
 A2-102.3
 1:100

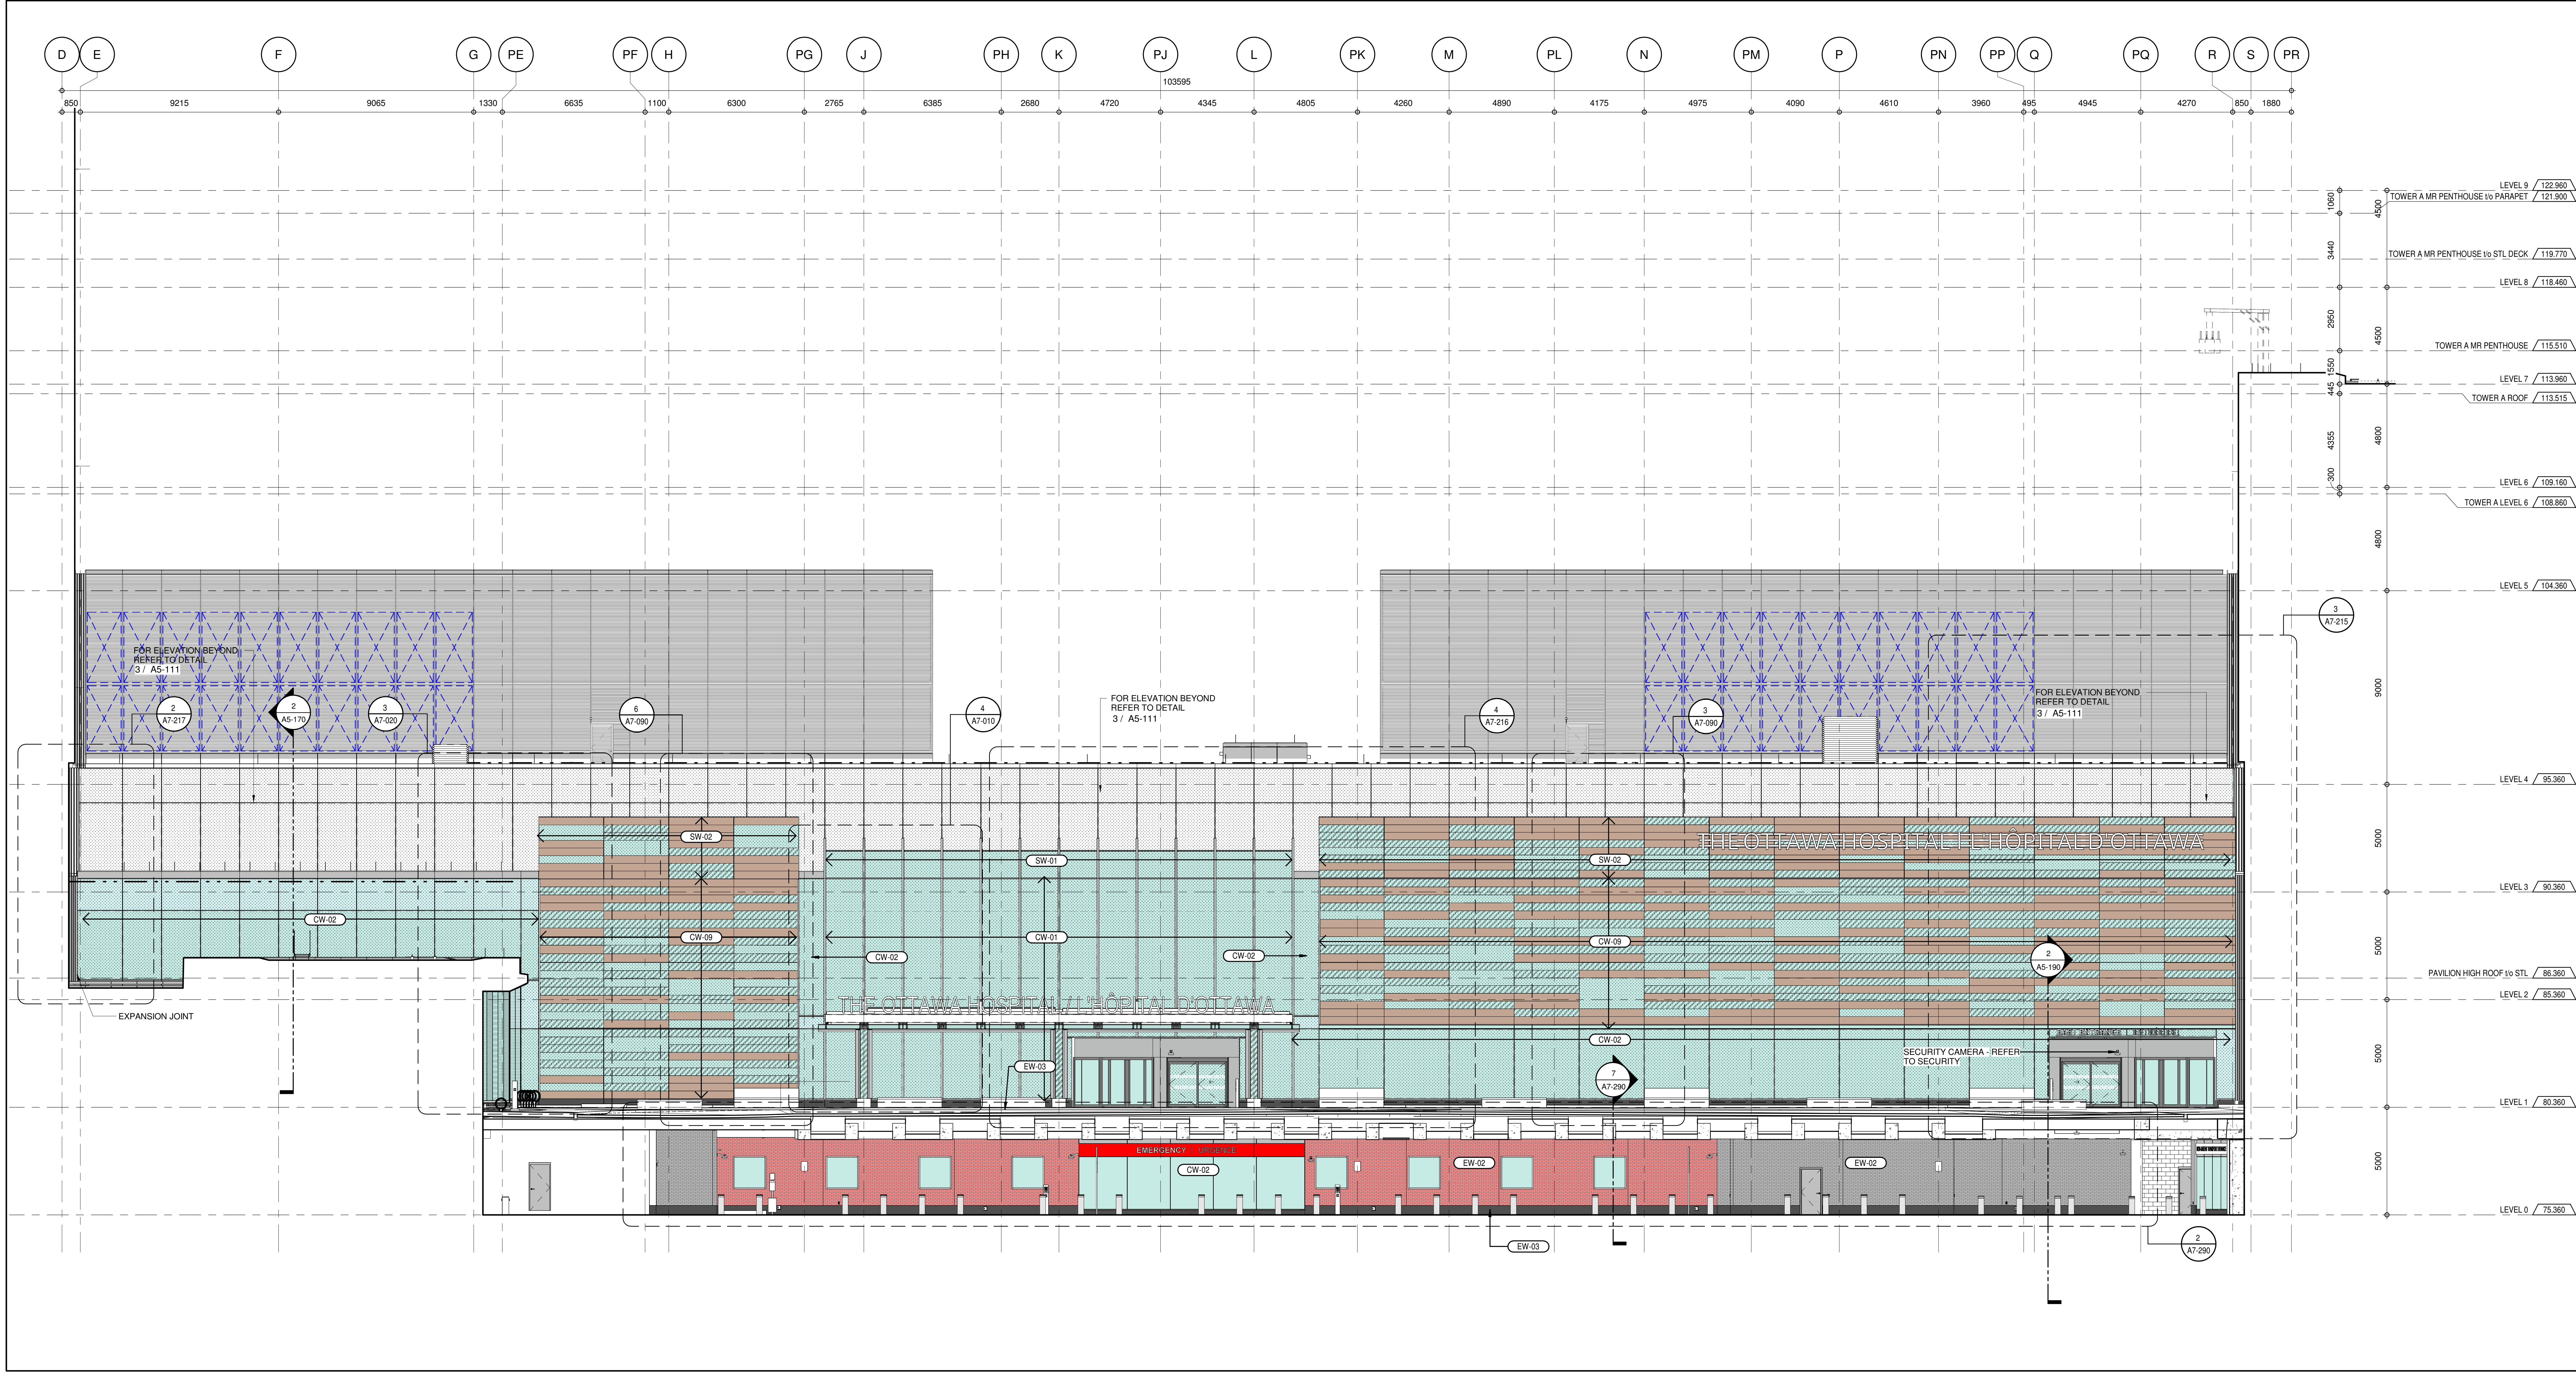

ELEVATION - NORTH TRUE ELEVATION PODIUM
 A2-102.3
 1:100

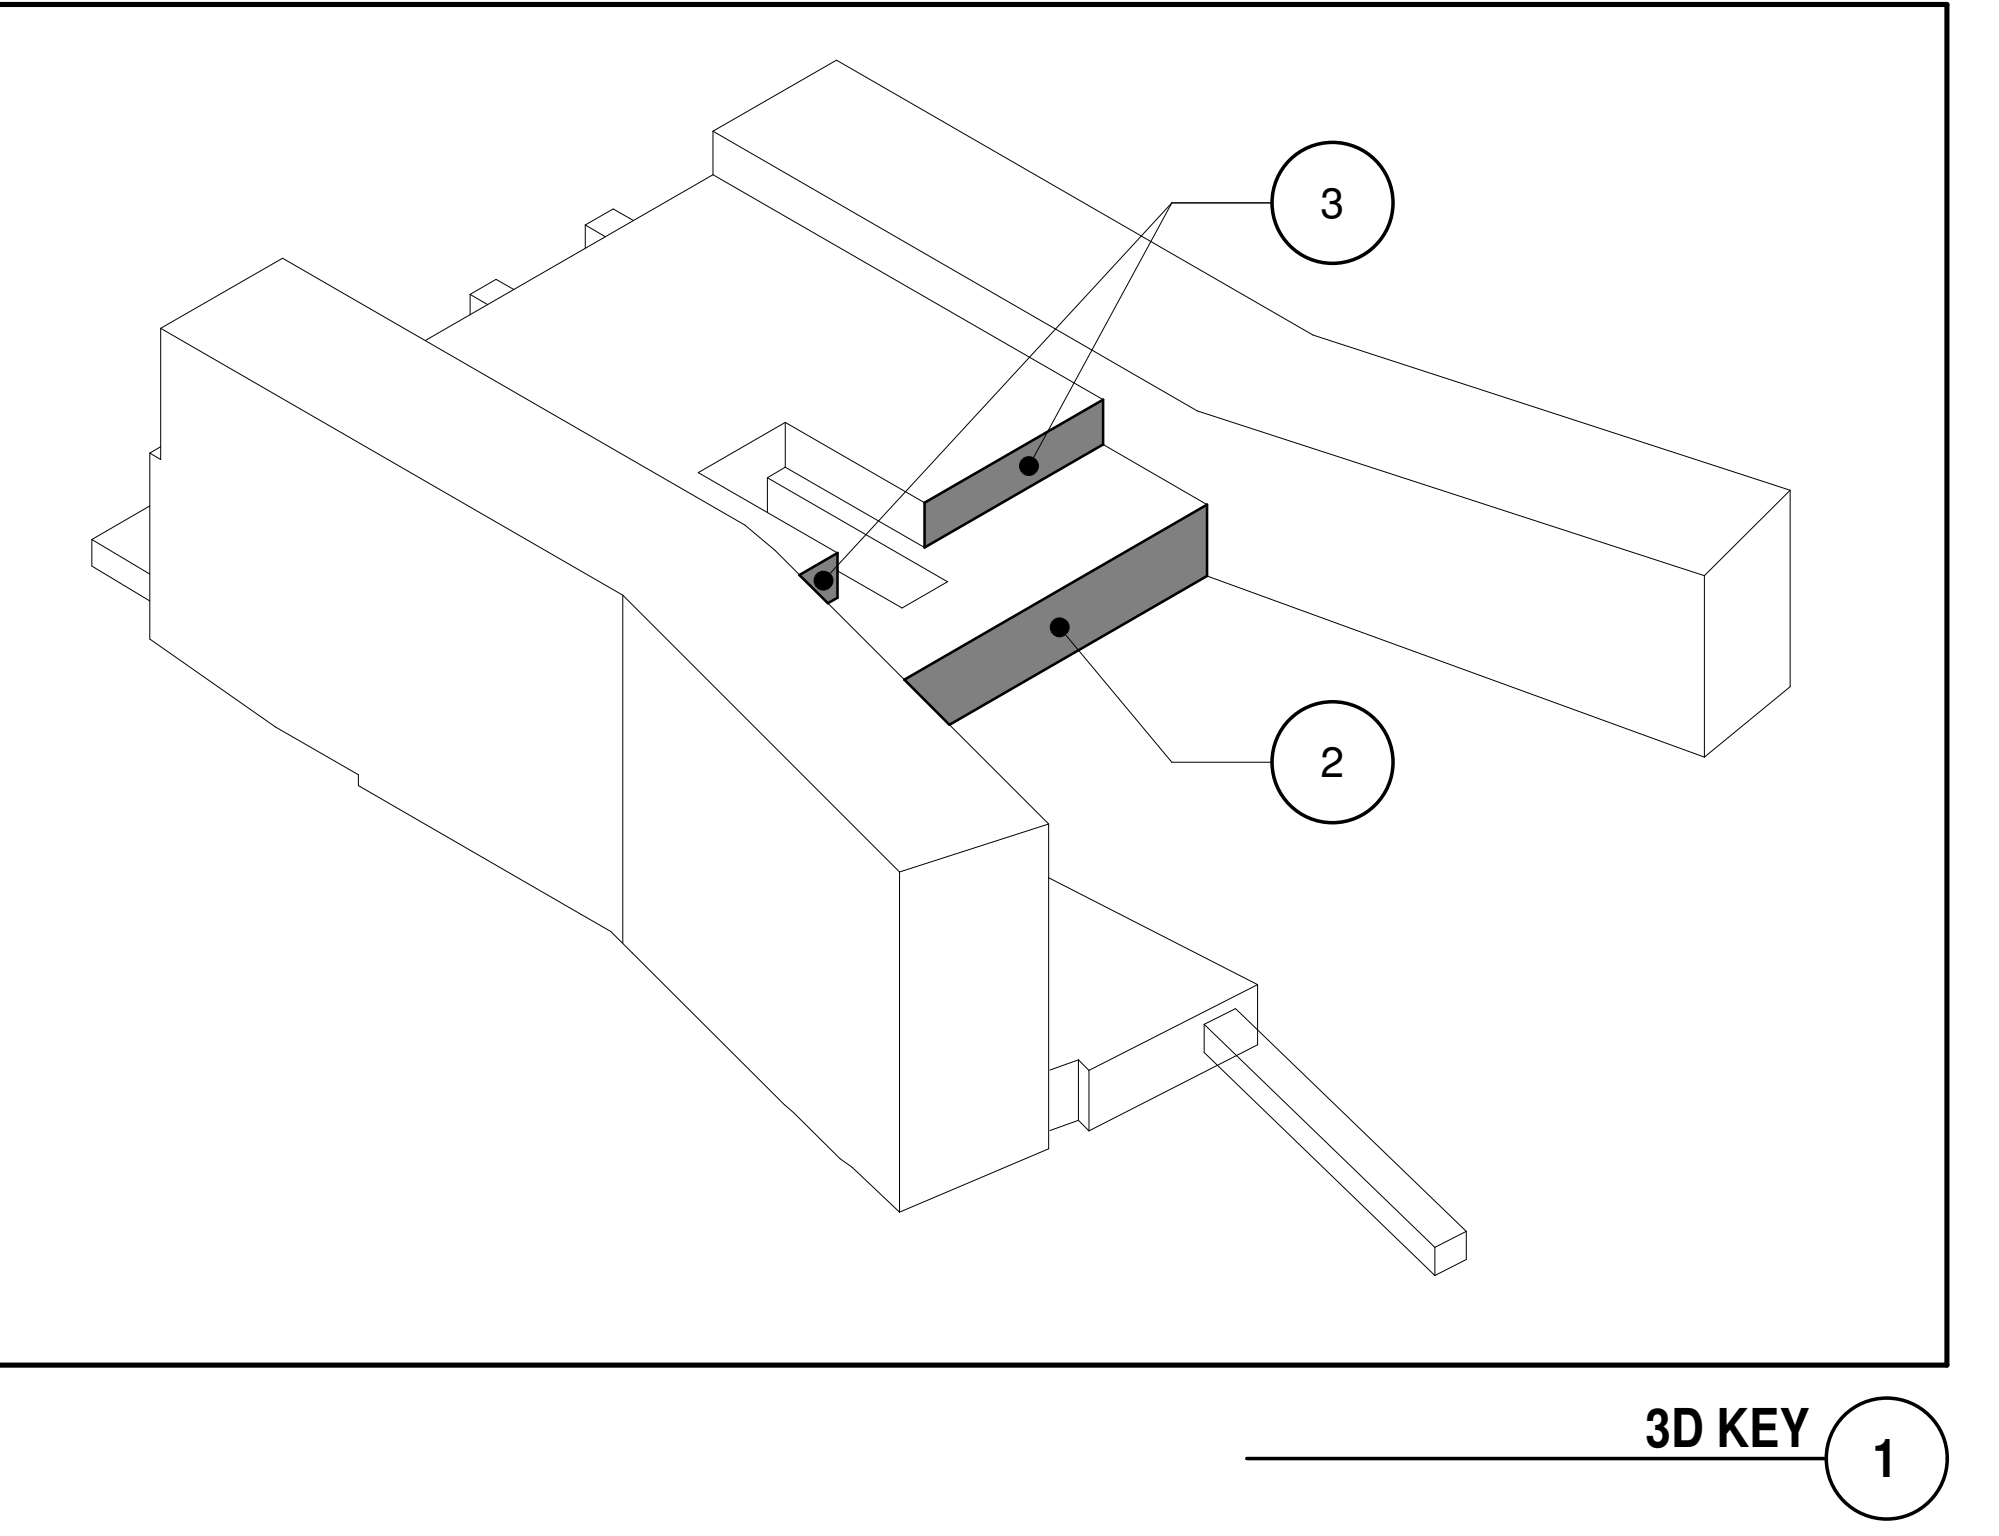

GENERAL NOTES
 FOR CLADDING GENERAL NOTES, REFER TO A5-110

PROJECT
 THE OTTAWA HOSPITAL
 NEW CAMPUS
 DEVELOPMENT -
 PHASE 4 MAIN HOSPITAL
 BUILDING
 900 CARLING AVE. OTTAWA, ONTARIO

CLIENT
 The Ottawa Hospital | L'Hôpital d'Ottawa

CONSTRUCTION
 PCL | EllisDon

CLIENT PROJECT NO.
 1070002

KEY PLAN
 TRUE NORTH | PROJECT NORTH

REVISIONS

NO.	DESCRIPTION	DATE
01	03 SITE PLAN CONTROL REGISTRATION RZ	2020-03-07
02	02 DESIGN BUILD BASELINE SUBMISSION	2020-03-05
03	01 95% DD SUBMISSION	2020-09-10
04	02	

DRAWING STATUS
NOT FOR CONSTRUCTION
 DISCREPANCIES MUST BE REPORTED IMMEDIATELY TO THE ARCHITECT BEFORE PROCEEDING. ONLY PLOTTED DIMENSIONS ARE TO BE USED. CONTRACTORS MUST CHECK ALL DIMENSIONS ON SITE. THIS DRAWING IS PROTECTED BY COPYRIGHT.
 ALL DIMENSIONS ARE SHOWN IN METRIC.

AUTHOR
 adamson ASSOCIATES | ARCHITECTS
 A Partnership of Corporations

PROJECT TEAM
DESIGN-BUILDER POLIED A JOINT VENTURE
ARCHITECTURAL PARION ARCHITECTS LIMITED
 JOON LAMARIE PRATTE ARCHITECTS
 ADAMSON ASSOCIATES ARCHITECTS
 BRB ARCHITECTS OTTAWA INC.
STRUCTURAL SIALS OPEN CANADA INC.
 SOUTHLLETTE PARIZAU INC.
MECHANICAL HR ANGLUS & ASSOCIATES LTD.
 SIALS OPEN CANADA INC.
ELECTRICAL MELVEY & BROWN INTERNATIONAL INC.
 HSP CANADA INC.
CIVIL HSP CANADA INC.
LANDSCAPE VERTICUS DESIGN INC.
 PWP LANDSCAPE ARCHITECTURE
BUILDING CODE UMOG BUILDING CODE CONSULTANTS LTD.
AUTHOR PROJECT NO. 2233-00
STAMP STAMP

DRAWING TITLE
PARTIAL TRUE ELEVATIONS NORTH

DRAWN AAA-PT | **CHECKED** JM
SCALE AT 42" x 60" | **DATE** 19 SEP 2025
AS NOTED | **SCALE** 1:100 METERS

File Number: D07-12-26-0008 (Revision)
D07-12-23-0168 (Original)
Plan Number: 19424

DRAWING NO. A5-111 | **REV. NO.** 03