



PHOTOMETRIC - ZONE 5A LEVEL 0 - EMERGENCY SERVICES PARKING (SOUTH)
 E1-201.1 1:250

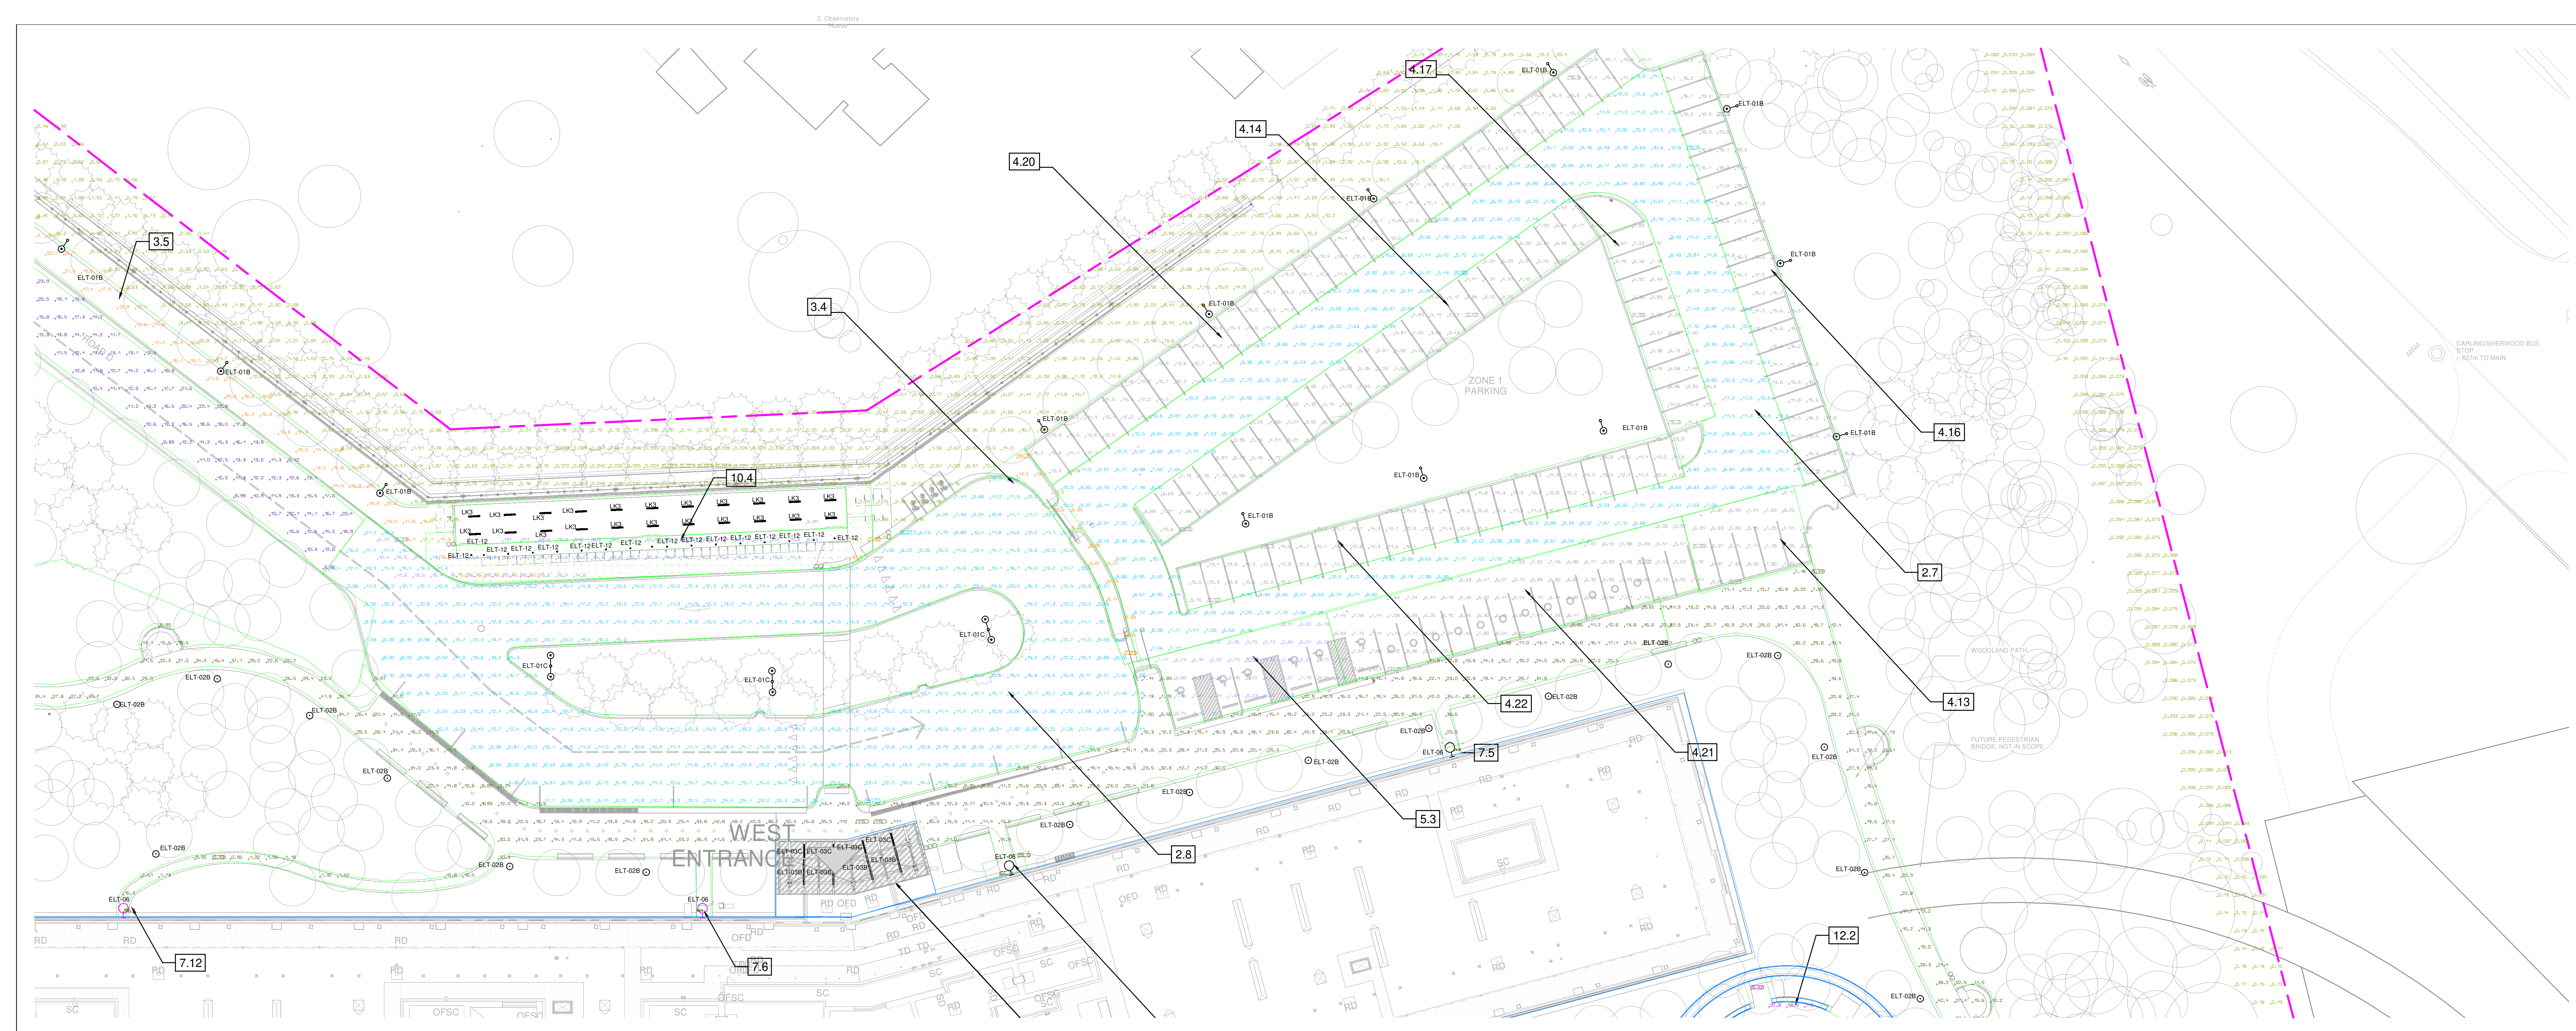

PHOTOMETRIC - ZONE 1 LEVEL 0 - WEST PARKING LOT
 E1-201.1 1:250

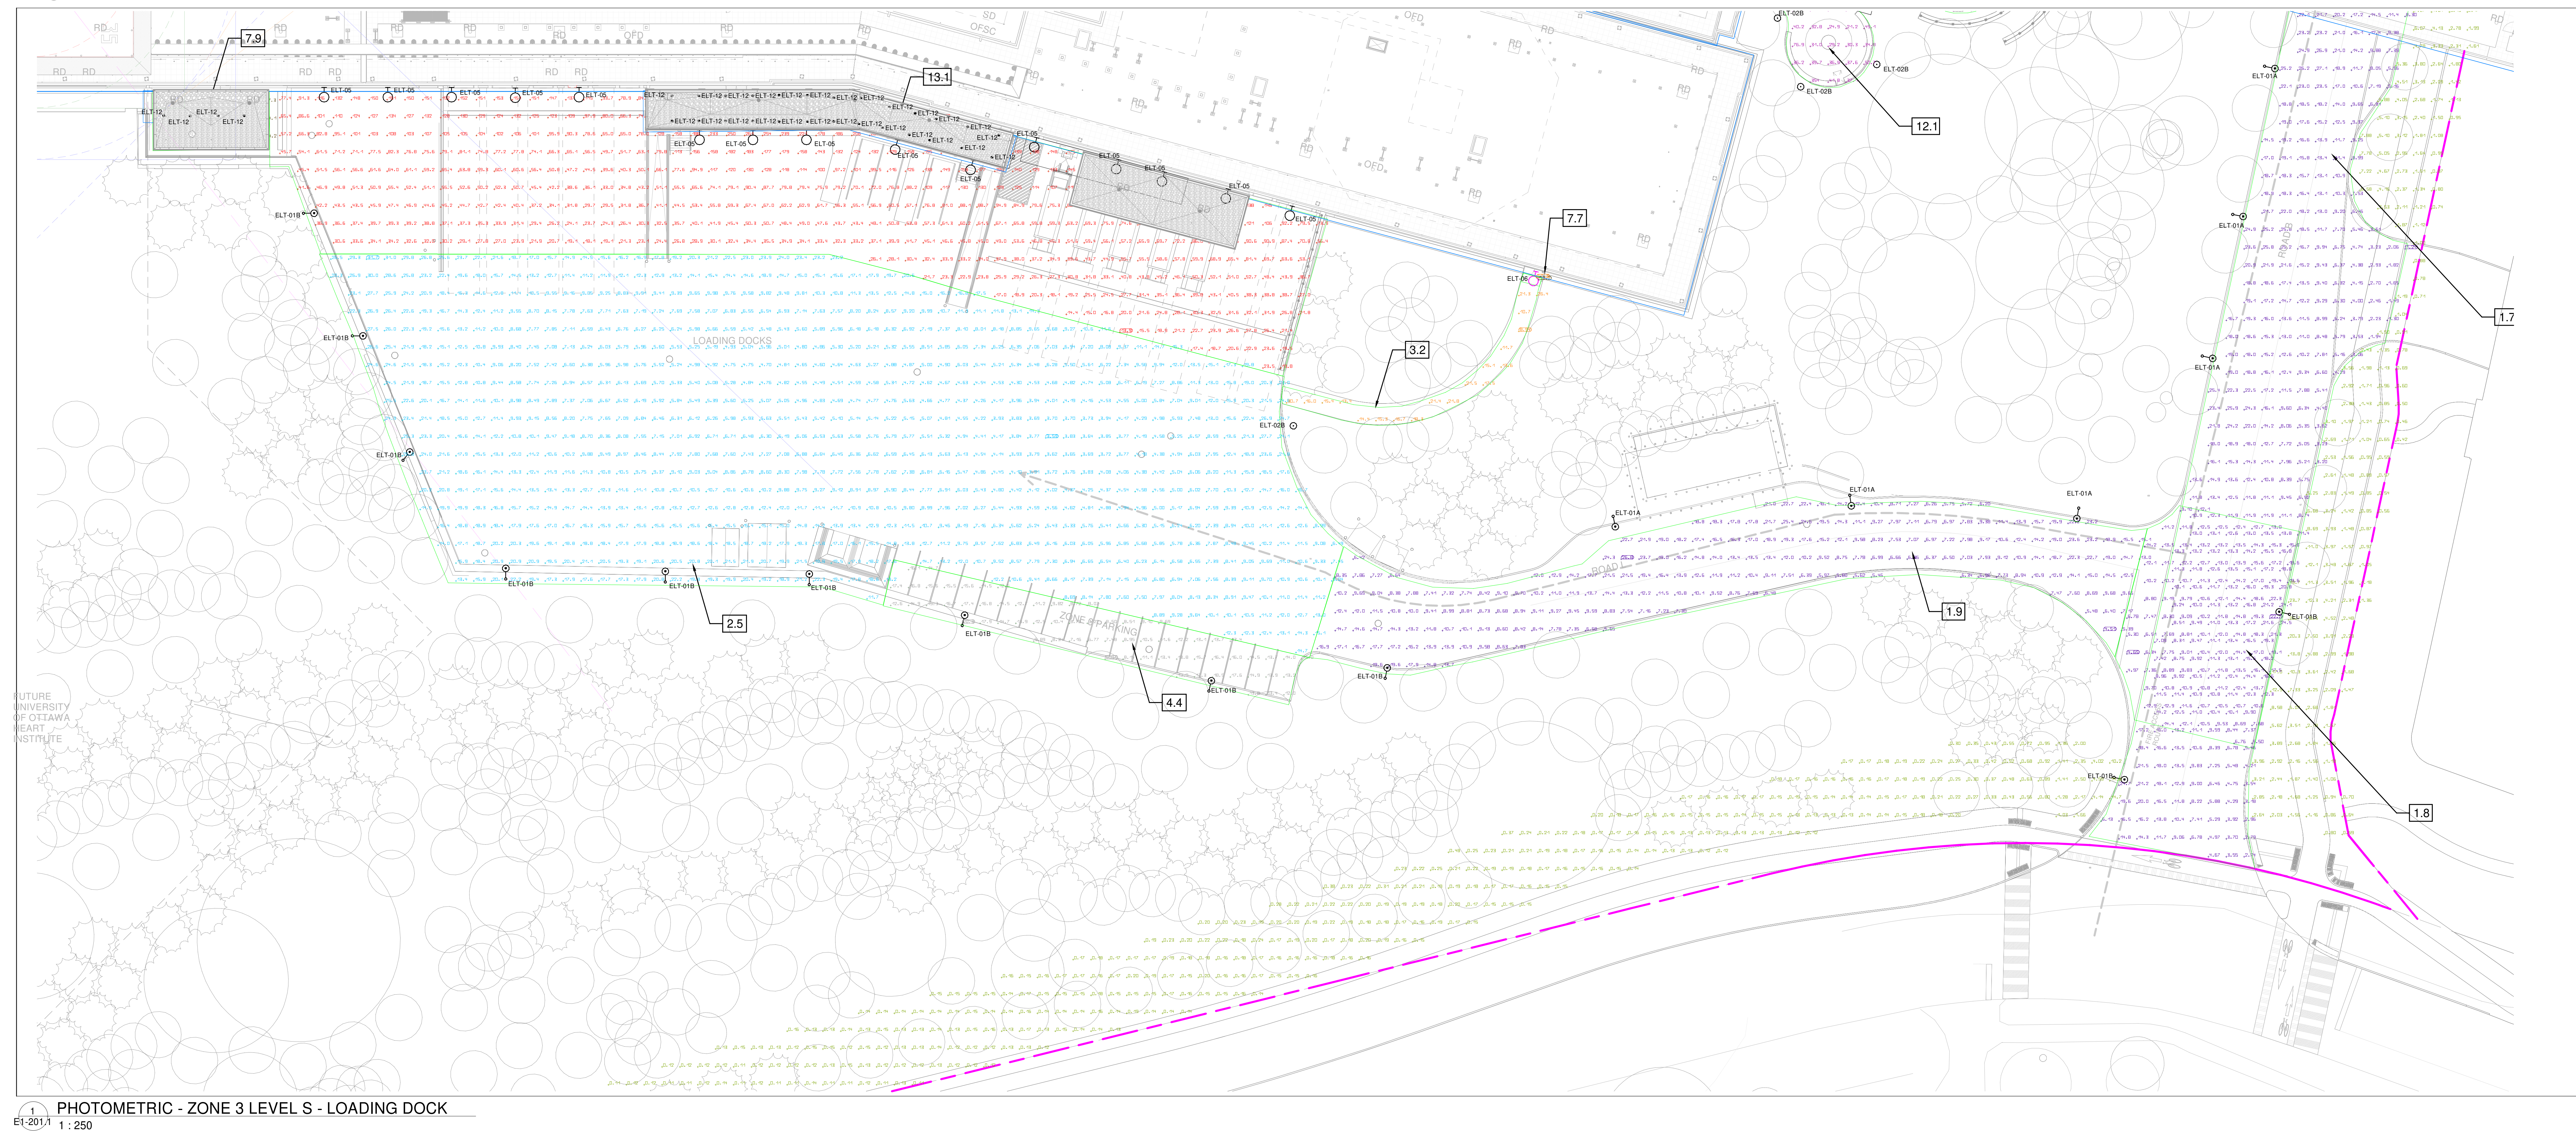

PHOTOMETRIC - ZONE 3 LEVEL S - LOADING DOCK
 E1-201.1 1:250

PROJECT
 THE OTTAWA HOSPITAL
 NEW CAMPUS
 DEVELOPMENT -
 PHASE 4 MAIN HOSPITAL
 BUILDING
 900 CARLING AVE. OTTAWA, ONTARIO

CLIENT
 The Ottawa Hospital | L'Hôpital d'Ottawa

INFRASTRUCTURE ONTARIO

PCL **EllisDon**

CONSTRUCTION

CLIENT PROJECT NO. 1070002

KEY PLAN
 TRUE NORTH PROJECT NORTH

REVISIONS

NO.	DESCRIPTION	DATE
06	50% SITE PLAN CONTROL RESUBMISSION	2025-01-13
05	50% DO SUBMISSION	2025-01-13
04	50% SITE PLAN CONTROL RESUBMISSION	2025-08-05
03	50% DO SUBMISSION	2025-08-05
02	50% DO SUBMISSION	2025-01-29
01	ISSUED FOR ACPOR READINESS	2025-01-29
00	ISSUED	2025-01-29

DRAWING STATUS
NOT FOR CONSTRUCTION

DISCREPANCIES MUST BE REPORTED IMMEDIATELY TO THE ARCHITECT BEFORE PROCEEDING. ONLY PLOTTED DIMENSIONS ARE TO BE USED. CONTRACTORS MUST CHECK ALL DIMENSIONS ON SITE. THIS DRAWING IS PROTECTED BY COPYRIGHT.

ALL DIMENSIONS ARE SHOWN IN METRIC.

AUTHOR
MULVEY & BANANI
 95 Sheppard Avenue East, Suite 500, Toronto, ON M2N 3A1
 416.733.2123 | M&B.COM

PROJECT TEAM

DESIGN/BUILDER POLED A JOINT VENTURE
 PARON ARCHITECTS LIMITED
 JOON LAM & FRATTE ARCHITECTS
 AMBERSON ASSOCIATE ARCHITECTS
 888 WILMINGTON ST OTTAWA, ONT.
 K1N 8Y7

ARCHITECTURAL STEPHENSON INDUSTRIAL LTD.
 SOUTHVILLE PARQUE INC.

MECHANICAL HR ANGLUS & ASSOCIATES LTD.
 CROSEY ENGINEERS LTD.

ELECTRICAL MULVEY & BANANI INTERNATIONAL INC.
 M&B CANADA INC.

CIVIL M&B CANADA INC.

LANDSCAPE HERGENROT DESIGN INC.
 PWP LANDSCAPE ARCHITECTURE

BUILDING CODE UMOG BUILDING CODE CONSULTANTS LTD.

AUTHOR PROJECT NO. 2233-00

STAMP STAMP

DRAWING TITLE
**LEVEL 1 - PHOTOMETRIC
 SITE PLAN PARKING LOTS
 ZONE 1 ZONE 3 - LOADING
 DOCK**

DRAWN CHECKED

SCALE AT 40° x 60° DATE 01/08/25
 1:250
 GRAPHIC SCALE

DRAWING NO. E1-201.1 **REV. NO.** 06