




NORTH ELEVATION

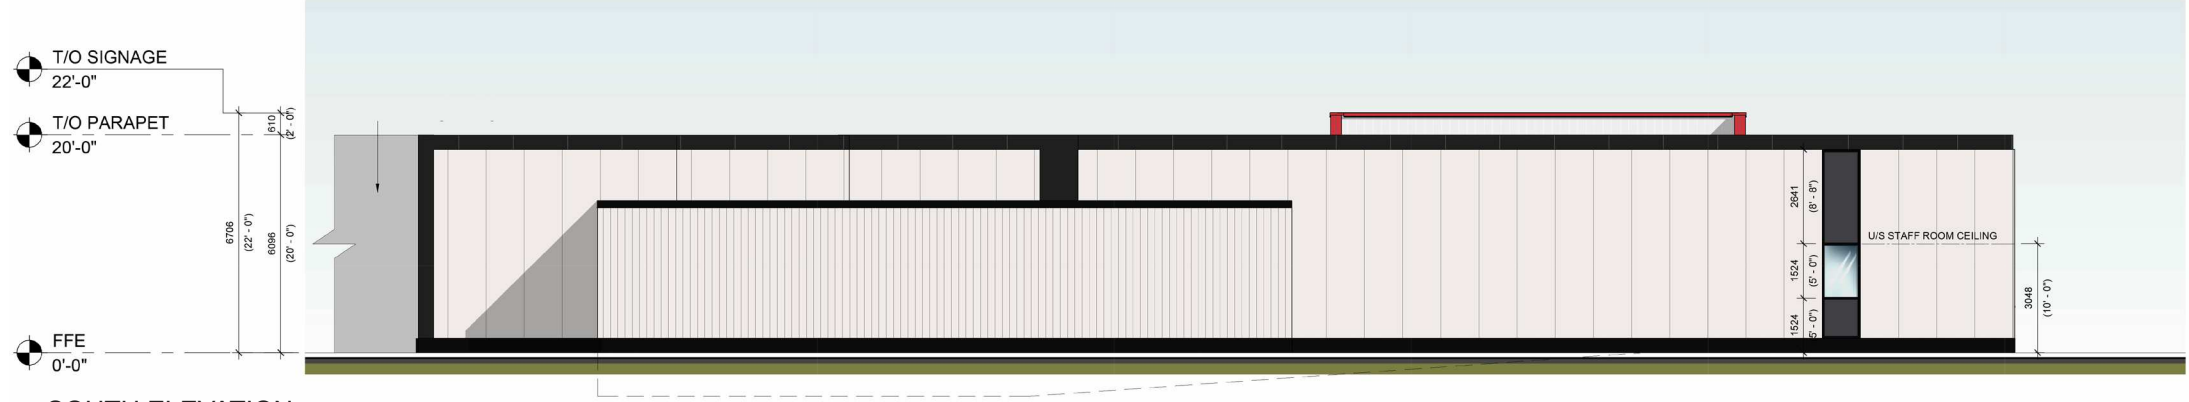

SOUTH ELEVATION

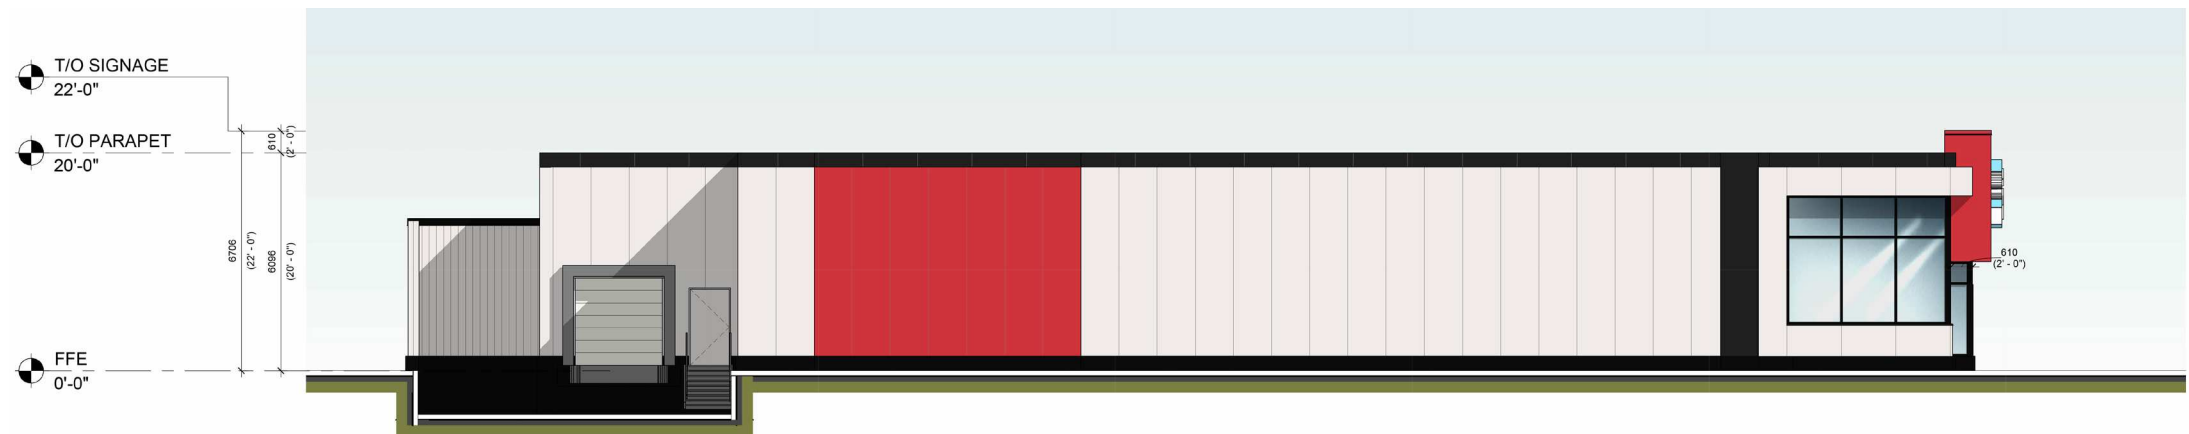

WEST ELEVATION

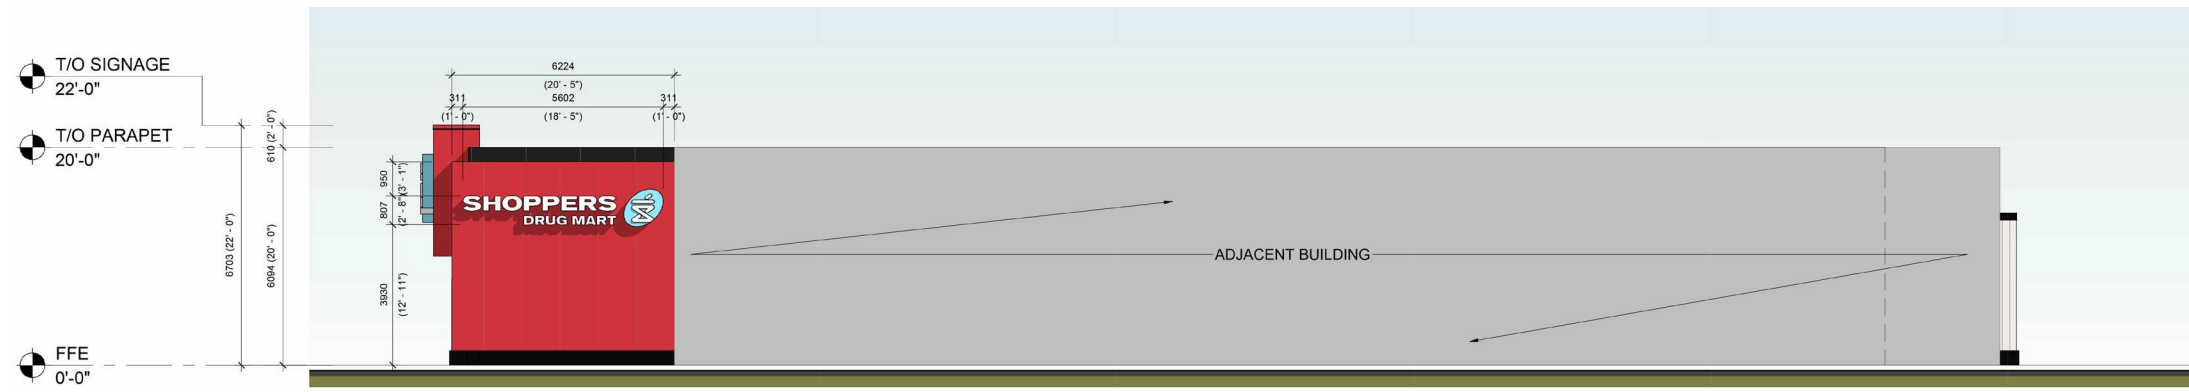

EAST ELEVATION

EXTERIOR FINISH SCHEDULE

CONCRETE FOUNDATION

	EXPOSED CONCRETE FOUNDATION C/W BLACK TINT
--	--

INSULATED METAL PANELS

	MP1 - NORBEC METAL PANEL BLACK NOREX - L-PROFILE MICRO-RIBBED
	MP2 - NORBEC METAL PANEL WHITE WHITE SMOOTH, NO PROFILE
	MP3 - NORBEC METAL PANEL RED - CMYK 00 100 99 04 NOREX - L-PROFILE - SMOOTH WHITE NORBEC PANELS TO BE PAINTED ON SITE. SHOPPERS RED TO BE PAINTED ON WHITE BASE.
	MP4 - KINGSPAN METAL PANEL IMPERIAL WHITE - MP (MODIFIED POLYESTER) NO PROFILE

PREFINISHED ALUMINUM COMPOSITE PANELS

	AP1 - ALPOLIC COMPOSITE PANEL BLACK
	AP2 - ALPOLIC COMPOSITE PANEL BNT BONE WHITE (4-BNT-30)
	AP3 - ALPOLIC COMPOSITE PANEL BTR RED (4-BTR-50)

MISC. ELEMENTS

	METAL CLADDING PARAPET BLACK
	PREFIN. ALUM FLASHING BLACK
	MR1 - ROOF SCREEN BLACK
	MR2 - METAL SIDING IMPERIAL WHITE

NOTE:
EXTERIOR LIGHTING SUBJECT TO SITE REVIEW.
SCUPPERS TO BE CONFIRMED WITH TENANT

This proposal constitutes Work. "Work" means all artwork, renderings, key plans, and other materials and designs prepared by Turner Fleischer solely for this project/site. All Work remains the exclusive property of Turner Fleischer and retain all rights and title to the Work. Work may not be copied, reproduced, or republished without our prior written consent. The Work is subject to change and is made available for your review for informational and consultation purposes only in relation to this project/site.

**Loblaw
Companies
Limited**

STRANDHERD DR + SYSTEMHOUSE ST
BARRHAVEN, ONTARIO
22.016P01

DWG #A2-2
2026-01-06
SCALE: N.T.S.

EXTERIOR ELEVATIONS

**TURNER
FLEISCHER**