



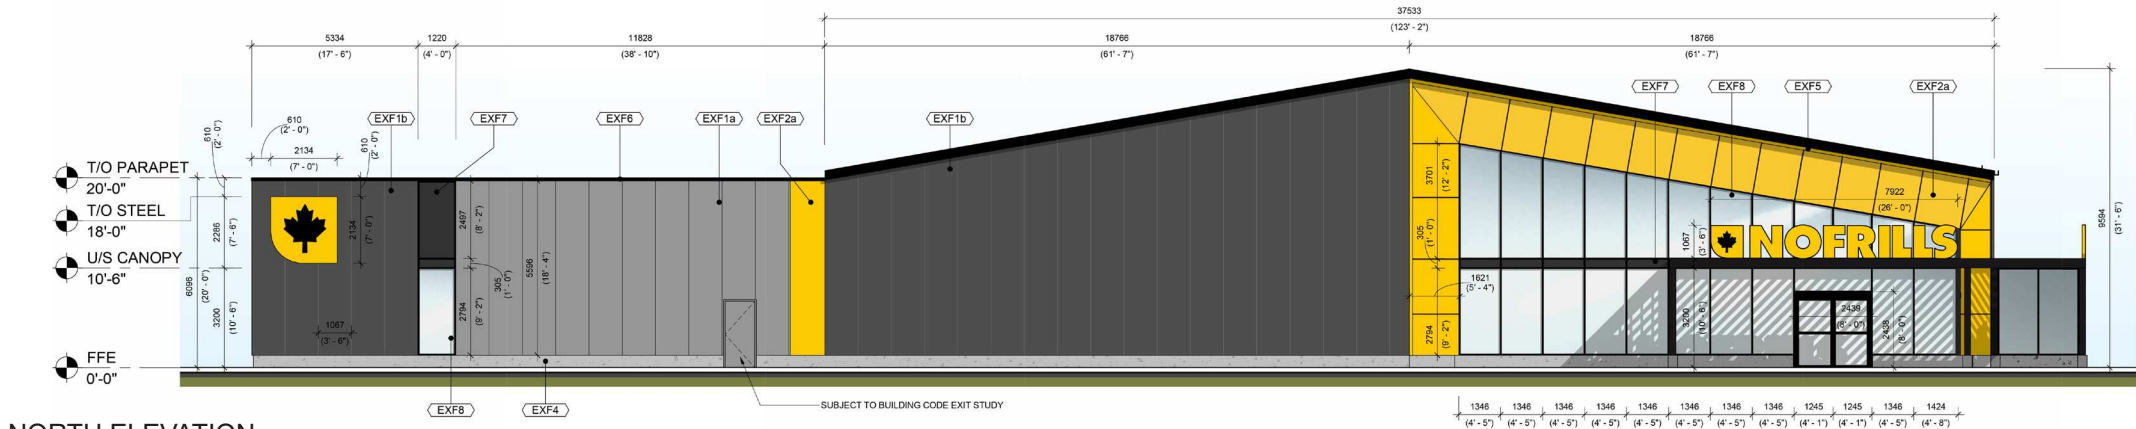


NORTH ELEVATION

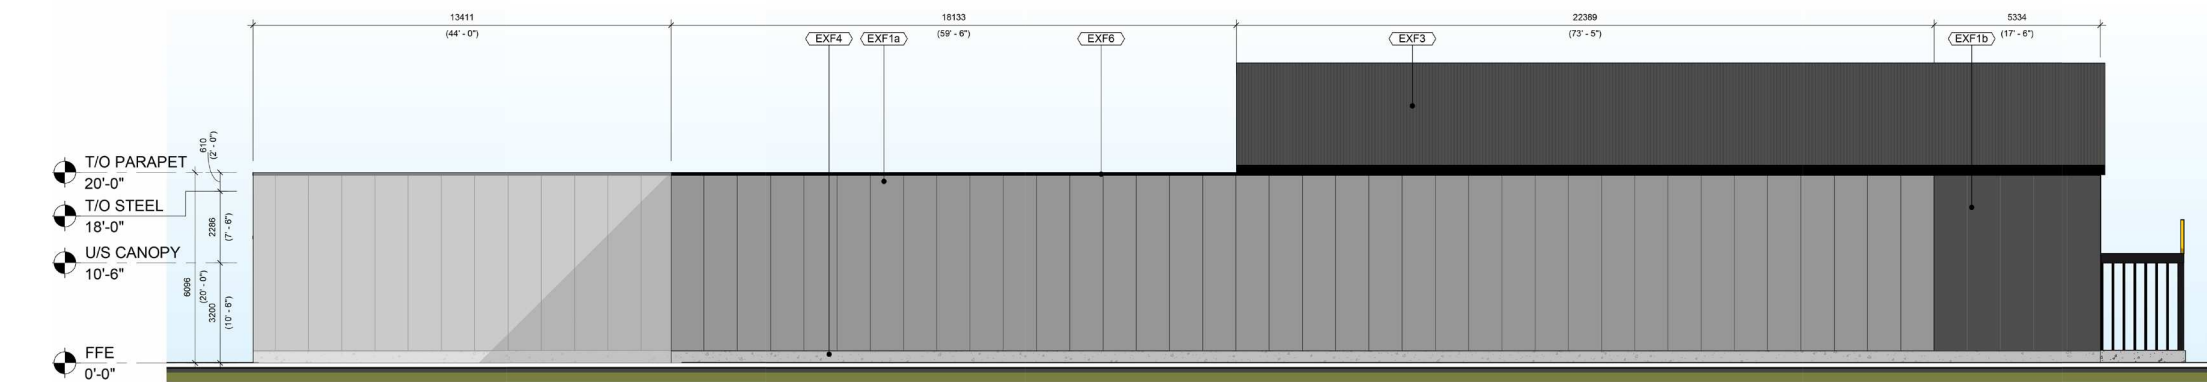

WEST ELEVATION



EAST ELEVATION

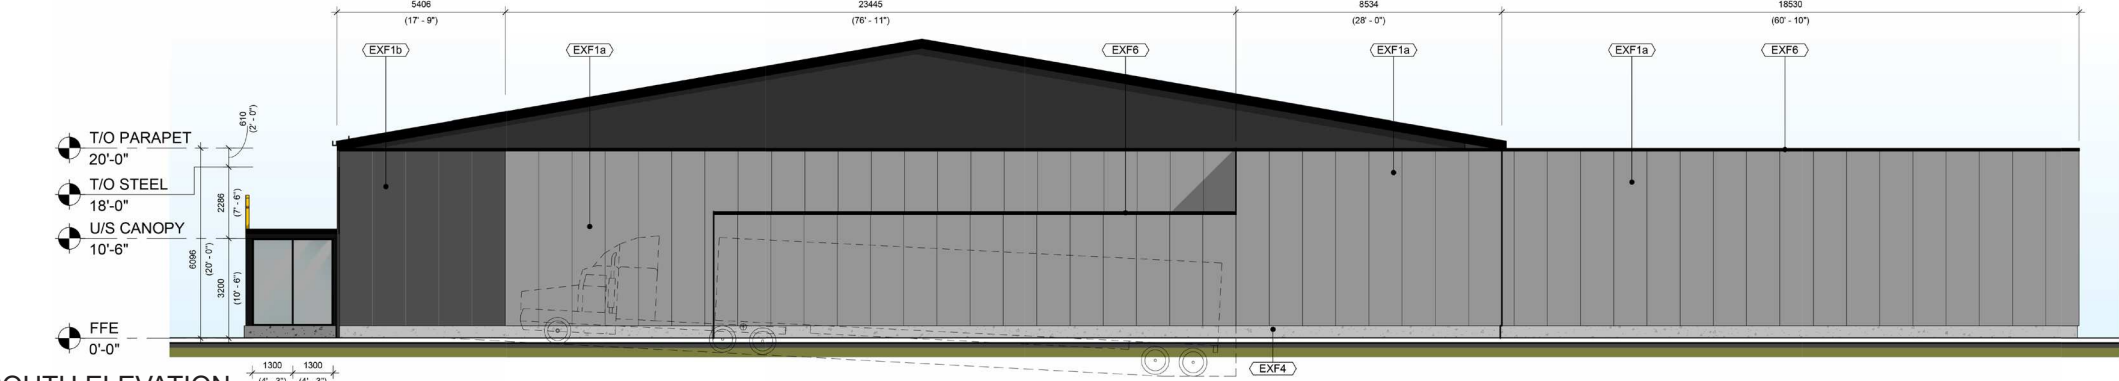

SOUTH ELEVATION

EXTERIOR FINISH SCHEDULE		
INSULATED METAL PANELS		
	EXF1a	INSULATED METAL PANELS MANUFACTURER: NORBEC COLOUR: ELEMENT GREY EXTERIOR FINISH: MICRORIBBED INTERIOR FINISH: SMOOTH FACE, NO PROFILE
	EXF1b	INSULATED METAL PANELS MANUFACTURER: NORBEC COLOUR: CHARCOAL EXTERIOR FINISH: MICRORIBBED INTERIOR FINISH: SMOOTH FACE, NO PROFILE
PREFINISHED ALUMINUM COMPOSITE PANELS		
	EXF2a	ACM (ALUMINUM COMPOSITE PANELS) MANUFACTURER: ALPOLIC COLOUR: FLUROPON SPECIAL BRIGHT YELLOW
	EXF2b	ACM (ALUMINUM COMPOSITE PANELS) MANUFACTURER: ALPOLIC COLOUR: BLACK
VERTICAL METAL SIDING		
	EXF3	REFINISHED VERTICAL METAL SIDING MANUFACTURER: TBD COLOUR: CHARCOAL
CONCRETE FOUNDATION		
	EXF4	EXPOSED CONCRETE FOUNDATION
LIGHTING		
	EXF5	EXTERIOR LED STRIP MANUFACTURER: TBD
FLASHING		
	EXF6	REFINISHED METAL FLASHING MANUFACTURER: TBD COLOUR: BLACK
GLAZING		
	EXF7	STOREFRONT GLAZING SYSTEM (SPANDREL PANEL) MANUFACTURER: PINNACLE GLASS COLOUR: 3-967 Black Grey Opacity #2 EXTERIOR FINISH: 6mm Clear INTERIOR FINISH: 22Ga INSULATED BACK PAN WITH 4" CURTAIN ROCK MINERAL WOOL INSULATION
	EXF8	STOREFRONT GLAZING SYSTEM (CLEAR GLAZING) MANUFACTURER: GLASS CANADA COLOUR: TBD EXTERIOR FINISH: 17/32" Black K4SG, Argon INTERIOR FINISH: 6 mm SGG Cool Lite KS154 #3,
GENERAL NOTES: LED TRIM TO BE PROVIDED AT NO FRILLS PORTAL. REFER TO ENGINEERING DETAILS. EXTERIOR SIGNAGE TO BE INTERNALLY ILLUMINATED. QUANTITY AND LOCATION OF EXTERIOR SIGNS TO BE COORDINATED. ALL ALTERNATIVE EXTERIOR FINISHES - REFER TO TENANT MASTER SPECIFICATIONS.		

This document, proposal, rendering, key plan, material and/or design constitutes artistic work as defined in the Copyright Act ("Work"), and is prepared by Turner Fleischer ("TF") solely for this project/site. All Work remains the exclusive property of TF, whether the Project for which it is made is executed or not, and whether or not TF has been paid for the Work. TF retains all moral rights, copyright and all intellectual property rights and title to the Work. Work may not be copied, reproduced, or republished without our prior consent. The Work is subject to change and is made available for your review for informational and consultation purposes only in relation to this project/site and only for the uses permitted by TF. Alteration of Work is prohibited without a written license and express written consent from TF.

Loblaw
Companies
Limited

NO FRILLS
STRANDHERD DR + SYSTEM-
HOUSE ST.
BARRHAVEN, ON
22.016SD

PRELIMINARY
A2-5
2026-07-24
SCALE: N.T.S.

EXTERIOR ELEVATIONS

TURNER
FLEISCHER