



No.	Date	Issued for / Object
1	2026-01-09	COORDINATION
2	2026-02-06	ISSUED FOR SITE PLAN CONTROL - SUBMISSION #1
3	2026-07-03	COORDINATION FOR RE-SUBMISSION
4	2026-07-10	DRAFT SITE PLAN CONTROL, RE-SUBMISSION
5	2026-07-17	ISSUED FOR SITE PLAN CONTROL - SUBMISSION #2

Architecte / Architect (Paysage / Landscape)	Stantec
Ingenieur / Engineer (Civil)	KWA KWA CONSULTANTS
Client / Client	1600 James Naismith LP 1460 The Queensway, Suite M264 Toronto, ON M8Z 1S4
Architecte / Architect	Collectif d'architectes figuri 3550, Saint-Armande O. Montréal QC H4C 1A9 T. 514 861-9122 www.figuri.ca
Droit d'auteur / Copyright	©2024 Ce dessin est sujet au droit d'auteur. Il ne peut être reproduit pour quelques intentions ou usages que ce soit, il ne peut être utilisé uniquement avec l'apposition de la signature et de l'estampe originale. This drawing is subject to copyright. It is not to be reproduced for any purpose or by any means, and may only be used if it bears an original stamp and signature.
Notes / Note	Note: L'entrepreneur doit vérifier toutes les dimensions et informations sur le site et avant immédiatement l'architecte de toutes erreurs ou omissions. Contractor shall verify all information and dimensions on site and immediately report any errors or omissions to the architect.
Projet / Project	1600 James Naismith Drive – Phase 2
Titre / Title	MIDRISE ELEVATIONS
Dessiné par / Drawn by Author	No. projet / Project number 2415
Vérifié par / Verified by Checker	No. dessin / Drawing number
Échelle / Scale 1:200	Révision / Revision 5
Date de création du dessin / Drawing creation date 06/05/18	A.200 Plan #19435 GPC #001-12-26-0016



7 TOWNHOME BLOCK B - NORTH ELEVATION
ÉCHELLE / SCALE: 1:200



8 TOWNHOME BLOCK B - EAST ELEVATION
ÉCHELLE / SCALE: 1:200



5 TOWNHOME BLOCK B - WEST ELEVATION
ÉCHELLE / SCALE: 1:200



6 TOWNHOME BLOCK B - SOUTH ELEVATION
ÉCHELLE / SCALE: 1:200




3 TOWNHOME BLOCKS A AND C - NORTH ELEVATION
ÉCHELLE / SCALE: 1:200



4 TOWNHOME BLOCK A AND C - EAST ELEVATION
ÉCHELLE / SCALE: 1:200



1 TOWNHOME BLOCKS A AND C - WEST ELEVATION
ÉCHELLE / SCALE: 1:200

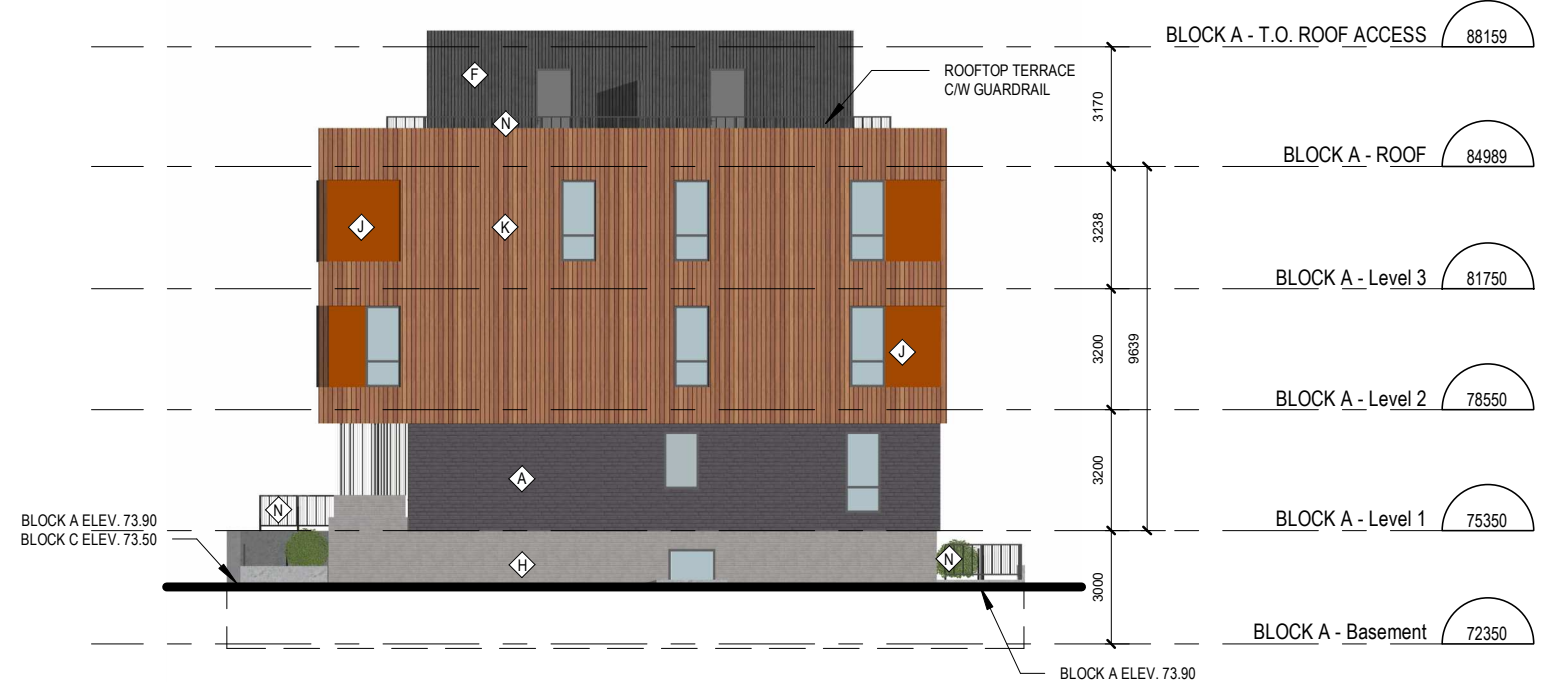

2 TOWNHOME BLOCKS A AND C - SOUTH ELEVATION
ÉCHELLE / SCALE: 1:200

MATERIAL LEGEND

- A** BRICK MASONRY
COLOR: DARK GRAY
- B** METAL PANEL CLADDING
COLOR: DARK GRAY
- C** CURTAIN WALL GLAZING
- D** METAL PANEL CLADDING (VERTICAL)
COLOR: LIGHT GRAY
- E** METAL PANEL CLADDING
COLOR: WHITE/ LIGHT GRAY
- F** METAL PANEL CLADDING (VERTICAL)
COLOR: DARK GRAY
- G** METAL PANEL CLADDING (VERTICAL)
COLOR: LIGHT WOOD
- H** BRICK MASONRY
COLOR: LIGHT GRAY
- I** METAL PANEL CLADDING (HORIZONTAL)
COLOR: DARK GRAY
- J** METAL PANEL CLADDING
COLOR: COPPER
- K** METAL PANEL CLADDING (VERTICAL)
COLOR: MEDIUM WOOD
- L** PERFORATED METAL PANEL RAILING
COLOR: BLACK
- N** RAILING
COLOR: BLACK

No.	Date	Issued for / Object
1	2026-01-09	COORDINATION
2	2026-02-06	ISSUED FOR SITE PLAN CONTROL - SUBMISSION #1
3	2026-07-03	COORDINATION FOR RE-SUBMISSION
4	2026-07-10	DRAFT SITE PLAN CONTROL - RE-SUBMISSION
5	2026-07-17	ISSUED FOR SITE PLAN CONTROL - SUBMISSION #2

Architecte / Architect
(Paysage / Landscape)



Ingenieur / Engineer
(Civil)



Client / Client

1600 James Naismith LP
1460 The Queensway, Suite M264
Toronto, ON
M8Z 1S4

Architecte / Architect

Fig. 1
3550, Saint-Armande O.
Montréal QC H4C 1A9
T. 514 861-9122

Fig. 2
190 Somerset St W #206
Ottawa ON K1P 0J4
T. 613 695-6122

Droit d'auteur / Copyright

Ce dessin est sujet au droit d'auteur. Il ne peut être reproduit pour quelques intentions ou usages que ce soit, il ne peut être utilisé uniquement avec l'apposition de la signature et de l'estampe originale.

This drawing is subject to copyright. It is not to be reproduced for any purpose or by any means, and may only be used if it bears an original stamp and signature.

Scalé / Seal

Note:

L'entrepreneur doit vérifier toutes les dimensions et informations sur le site et avant immédiatement l'architecte de toutes erreurs ou omissions.

Contractor shall verify all information and dimensions on site and immediately report any errors or omissions to the architect.

Projet / Project

1600 James Naismith Drive –
Phase 2

1600 James Naismith

Titre / Title

TOWNHOME A, B AND C ELEVATIONS

Dessiné par / Drawn by

Author

Vérifié par / Verified by

Checker

Échelle / Scale

1:200

Date de création du dessin /

Drawing creation date

06/05/18

A.201