

MATERIAL KEYNOTE LEGEND	
AF-01	ALUMINUM FASCIA - BLACK
AS-01	ASPHALT SHINGLES - BLACK
BR-01	MASONRY - PACKAGE 1: ARRISCRAFT URBAN LEDGESTONE - AVALANCHE
BR-02	MASONRY - PACKAGE 2: CANADA BRICK ARCHITECTURAL SERIES - RICHLAND MATTE, METRIC NORMAN
CO-05	PARKING
FC-01	FIBER CEMENT - PACKAGE 1: JAMES HARDIE SMOOTH PANEL SIDING - IRON GRAY
RA-01	ALUMINUM BALCONY RAILINGS c/w GLAZING AS PER MANUFACTURER'S INSTRUCTIONS
VI-01	VINYL - PACKAGE 1: GENTEK BOARD AND BATTEN - IRON ORE
VI-02	VINYL - PACKAGE 2: GENTEK HORIZONTAL LAP SIDING - IRON ORE

IT IS THE RESPONSIBILITY OF THE APPROPRIATE CONTRACTOR TO CHECK AND VERIFY ALL DIMENSIONS ON SITE AND TO REPORT ALL ERRORS AND/OR OMISSIONS TO THE ARCHITECT.

ALL CONTRACTORS MUST COMPLY WITH ALL PERTINENT CODES AND BY-LAWS.

THIS DRAWING MAY NOT BE USED FOR CONSTRUCTION UNTIL SIGNED BY THE ARCHITECT.

DO NOT SCALE DRAWINGS.

COPYRIGHT RESERVED.

- PROTECTED OPENING WITH DELUGE SPRINKLERS
- OPERABLE GLAZING




1 FRONT ELEVATION
A202 1:100



2 RIGHT ELEVATION
A202 1:100



3 REAR ELEVATION
A202 1:100

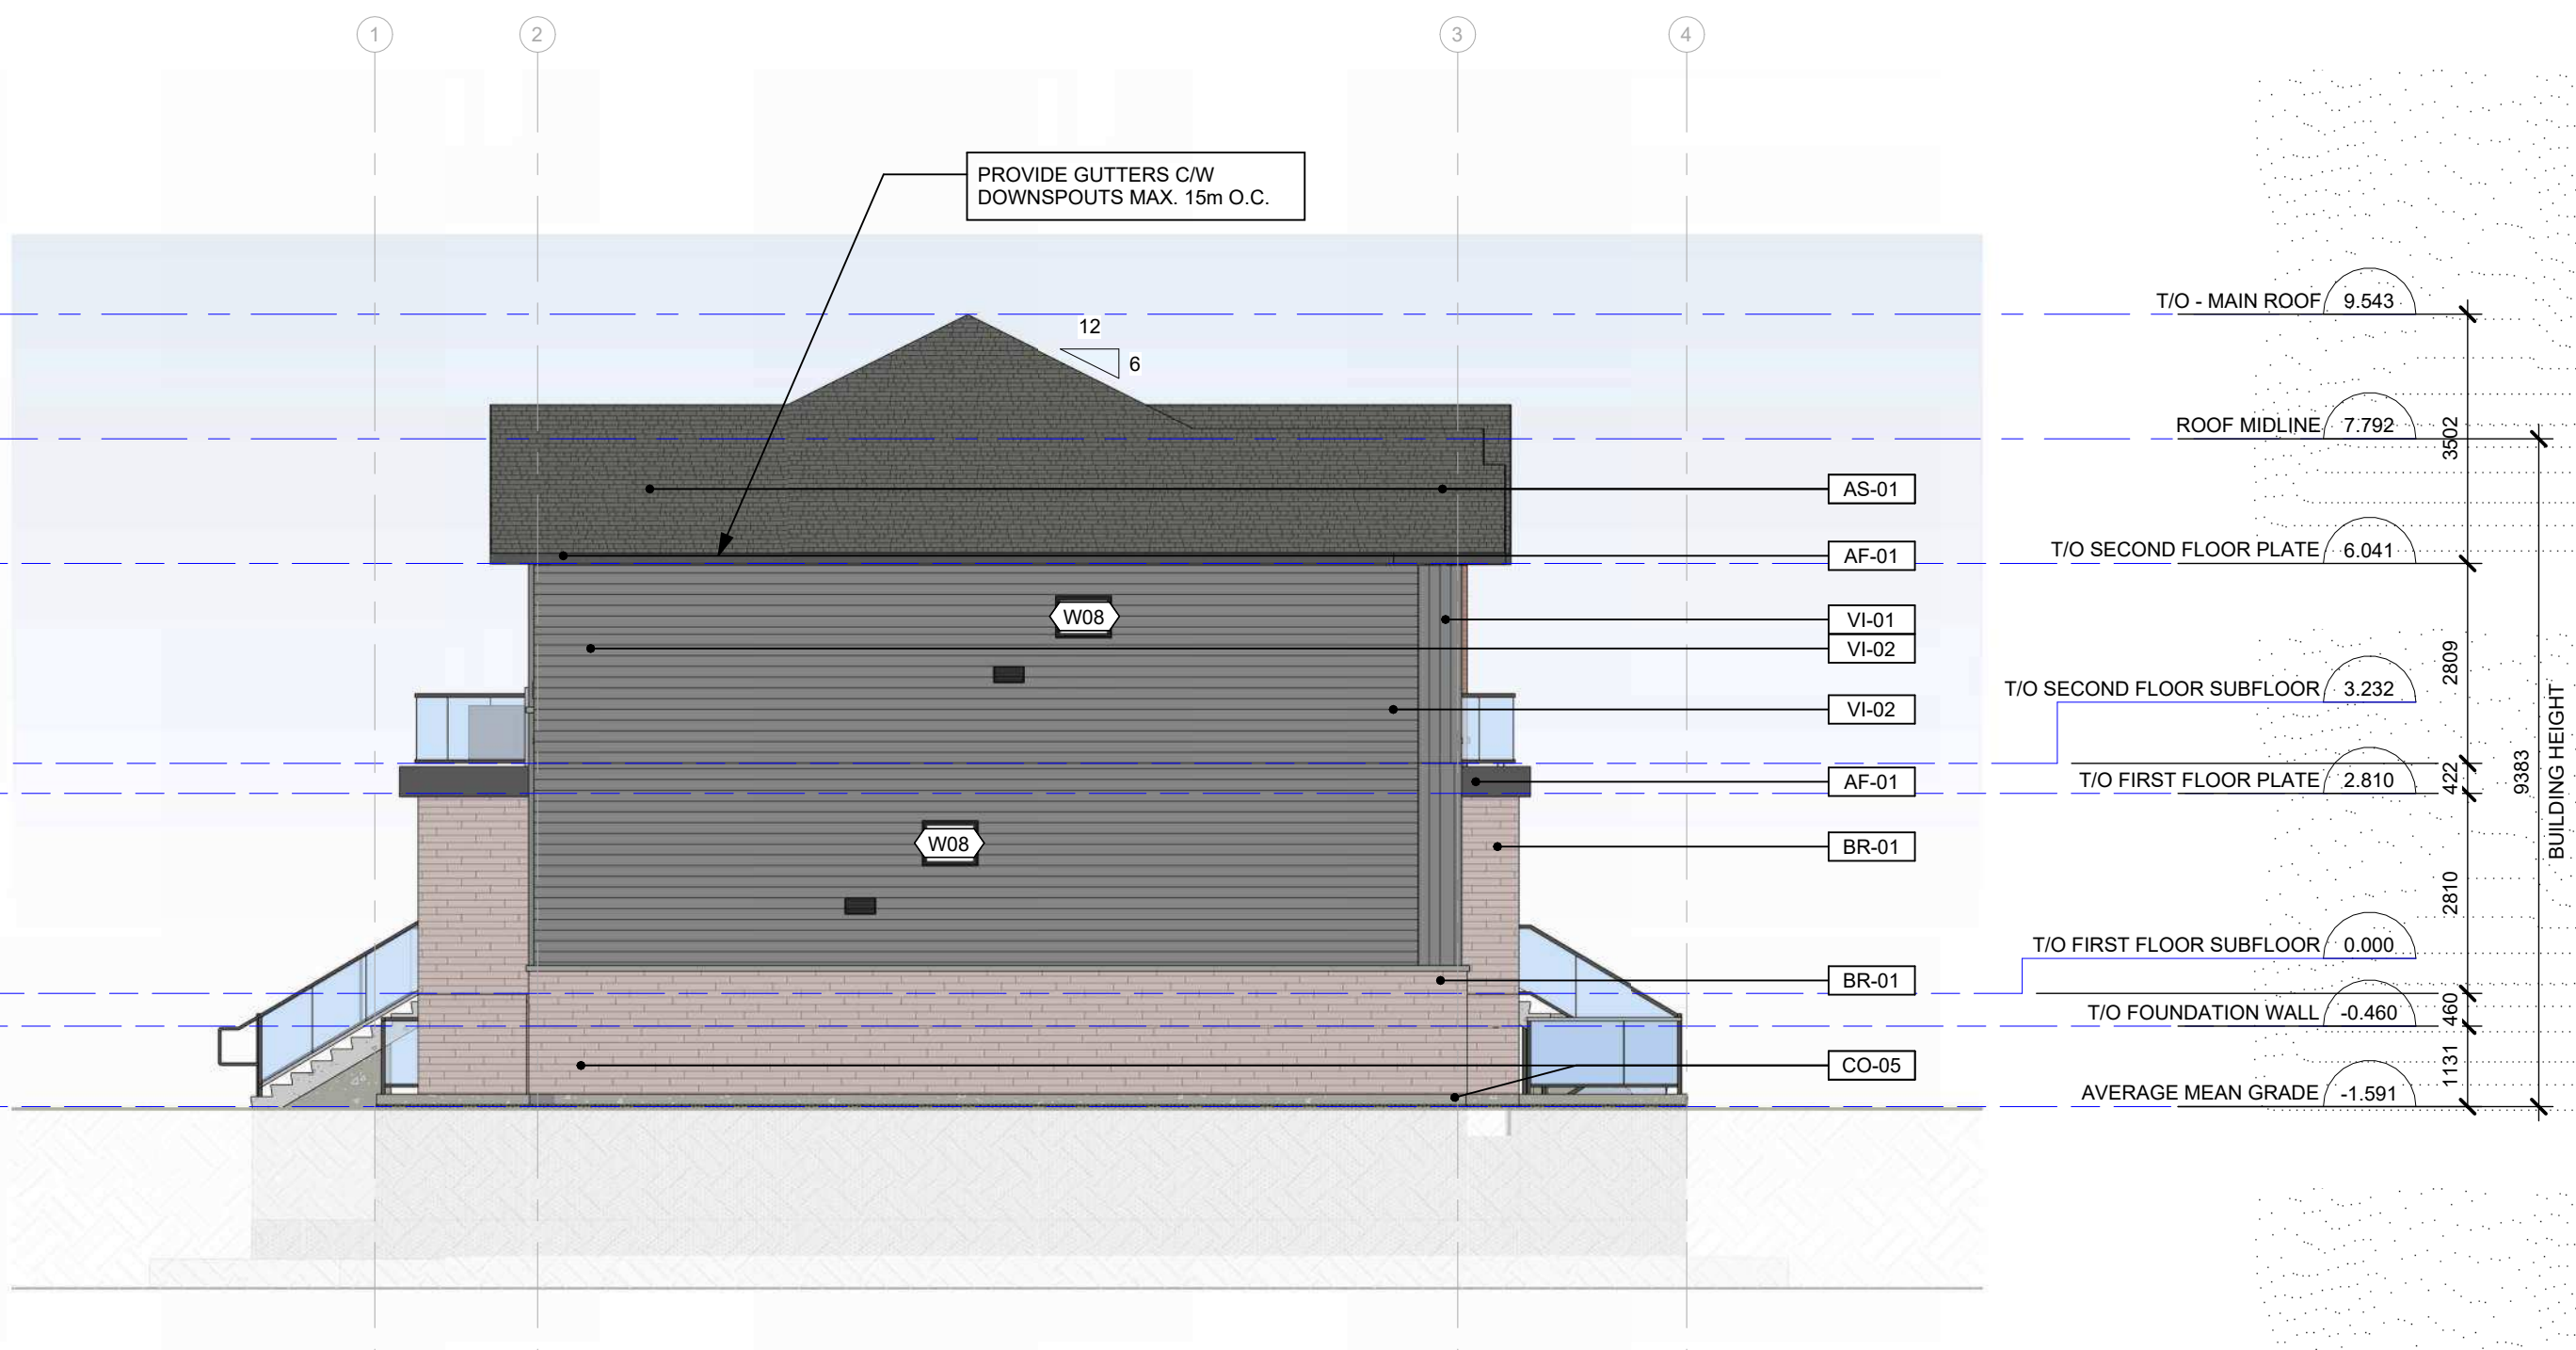

4 LEFT ELEVATION
A202 1:100

NOT FOR CONSTRUCTION

2	REVISED PER ROUND 1 CITY COMMENTS	2026-08-05
1	ISSUED FOR CIVIL COORDINATION	2026-07-16
No.	DESCRIPTION	YYYY-MM-DD

ARCHITECT SEAL: KEVIN REID LICENCE 8667	STRUCTURAL ENGINEER SEAL:
---	------------------------------

CLIENT: 	NORTH ARROW:
-------------	------------------

ARCHITECT:

56 Beech Street, Ottawa, Ontario K1S 3J6
t.613.724.9932 f.613.724.1209 www.rodericklahey.ca

PROJECT TITLE:
**BUILDING TYPE 2
COPPERWOOD ESTATES**

1100 SPOOR STREET, BLOCK 73:
NORTH KANATA, OTTAWA, ON

SHEET TITLE:

ELEVATIONS - SHADED

DRAWN: JWD	CHECKED: VP
SCALE: 1:100	SHEET No:
PROJECT No: 2513	A202