

Construction Plan

Preliminary Construction Management Plan

Project Location: 114 Richmond Road

Owner / Applicant: 1001311448 Ontario Inc

Applicant's Agent: Connor Gallagher

Application Submission Checklist

1. Q: Will construction require the temporary detour of a bus route?

A: No. A temporary detour of a bus route is not required.

2. Q: Will this work block a bike lane?


A: No. The proposed work will not block any bike lanes.

3. Q: Will this work block a sidewalk?

A: No. The proposed work will not block any City sidewalks.

4. Q: A: Will this work require a lane of traffic to be closed?

No. The proposed work will not involve any lane closures, except during connection to City services.

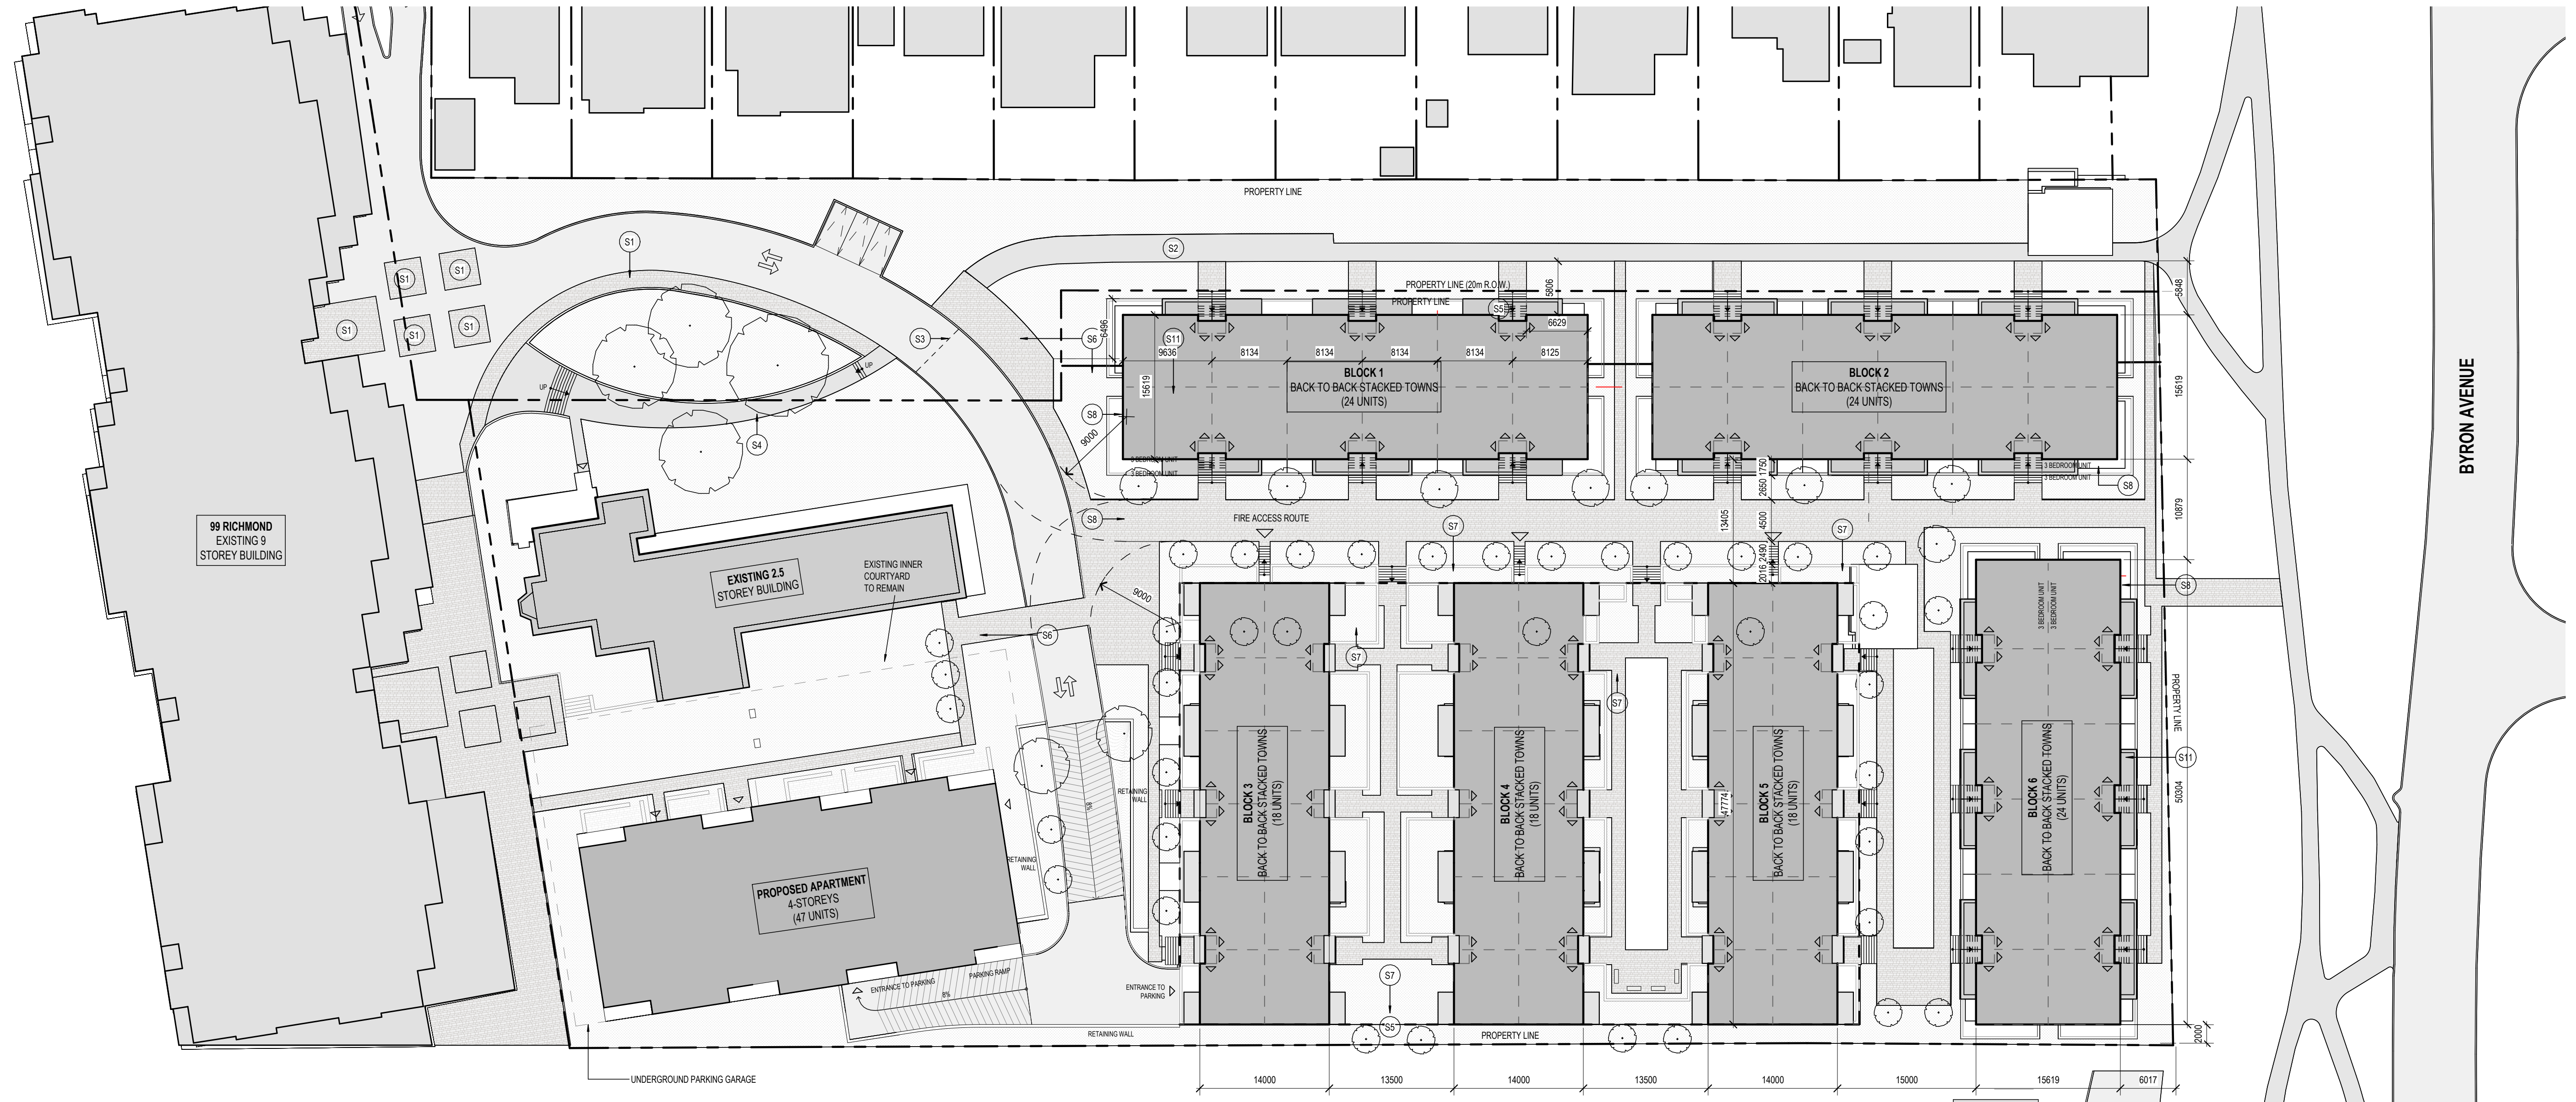
Signature of Authorized Representative:

3 SITE PLAN_CURRENT
SP-01 SCALE: 1 : 375

possible for checking and all discrepancies to the work.
Open/graphic clarification of the Contract Documents.
on with all other Contract
ural, Mechanical and
ical devices, fittings and
Locations shown on the
and Electrical Drawings.
will be located as directed by
unless specifically noted for

1 ISSUED FOR COORDINATION 2025-12-15

ISSUE RECORD

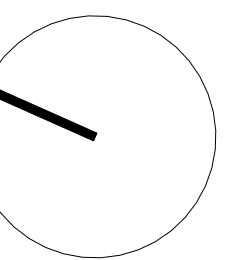

project1
studio

Project1 Studio Incorporated
613.884.3939 | mail@project1studio.ca

114 RICHMOND ROAD

PROJ	SCALE	DRAWN	REVIEWED
2511	NOTED	SDL	RMK

SITE PLAN

SP-01