





OTTAWA CATHOLIC SCHOOL BOARD
570 WEST HUNT CLUB, NEPEAN, ON, K2G 3K4 (613)-224-4455


- ELEVATION NOTES**
- BROWN BRICK IN RUNNING BOND. LINE UP WITH EXISTING - CANADA BRICK VARSITY MATT
 - BROWN AND BEIGE IN SCATTERED PATTERN. SEES /A200 AND/ A200 FOR TYPICAL PATTERN - CANADA BRICK VARSITY MATT AND SIERRA SANDSTONE
 - BROWN BRICK ONE ROW IN RUNNING BOND. LINE UP WITH EXISTING - CANADA BRICK VARSITY MATT
 - BROWN BRICK TWO ROWS IN RUNNING BOND. LINE UP WITH EXISTING - CANADA BRICK VARSITY MATT
 - BROWN BRICK ONE ROW SOLDIER COURSE 10mm PROUD OF FACE OF FIELD BRICK. LINE UP WITH EXISTING - COLOUR TO MATCH EXISTING
 - BEIGE BRICK IN RUNNING BOND. LINE UP WITH EXISTING - CANADA BRICK SIERRA SANDSTONE
 - BRICK WORK REPAIR AS REQUIRED AT NEW CURTAIN WALL (MATCH EXISTING)
 - BEIGE BRICK ONE ROW IN RUNNING BOND. LINE UP WITH EXISTING - CANADA BRICK SIERRA SANDSTONE
 - BEIGE BRICK TWO ROWS IN RUNNING BOND. LINE UP WITH EXISTING - CANADA BRICK SIERRA SANDSTONE
 - BEIGE BRICK ONE ROW IN SOLDIER COURSE 10mm PROUD OF FACE OF FIELD BRICK. LINE UP WITH EXISTING - COLOUR TO MATCH EXISTING
 - BEIGE BRICK ONE ROW IN SOLDIER COURSE. LINE UP WITH EXISTING - CANADA BRICK SIERRA SANDSTONE
 - METAL HORIZONTAL CLADDING - COLOUR TBC
 - 150mm HT. PRE-FINISHED METAL FLASHING - DEPTH AND COLOUR TO MATCH EXISTING
 - 75mm HT. PRE-FINISHED METAL FLASHING - COLOUR TBC
 - ALUMINUM CURTAIN WALL FRAMING
 - ALUMINUM DOORS
 - ALUMINUM WINDOW FRAMING
 - 75mm HT. ALUMINUM FLASHING BY DIV. 8
 - ALUMINUM SOFFIT - COLOUR TBC
 - SCUPPER (PRE-FINISHED METAL FLASHING TRIM)
 - HIGH PRESSURE LAMINATE PANEL - TRESPA METEON AQUAMARINE SATIN
 - HIGH PRESSURE LAMINATE PANEL - TRESPA METEON SPRING GREEN SATIN
 - HIGH PRESSURE LAMINATE PANEL - TRESPA METEON TRANSLUCENT GREEN SATIN
 - HIGH PRESSURE LAMINATE PANEL - TRESPA METEON VERDIGRIS SATIN
 - BRICK INFILL WITH SALVAGED EXISTING BRICKS - ACCENT LOCATION AND BRICK PATTERN TO MATCH ADJACENT EXISTING WALL
 - ROOF TOP UNIT - SEE MECH.
 - NEW ALUMINUM CURTAIN WALL AT LOCATION OF EXISTING WINDOW OPENING - SEE A800
 - WALL LOUVER - SEE MECH. COORDINATE U/W HEIGHT +/-3500

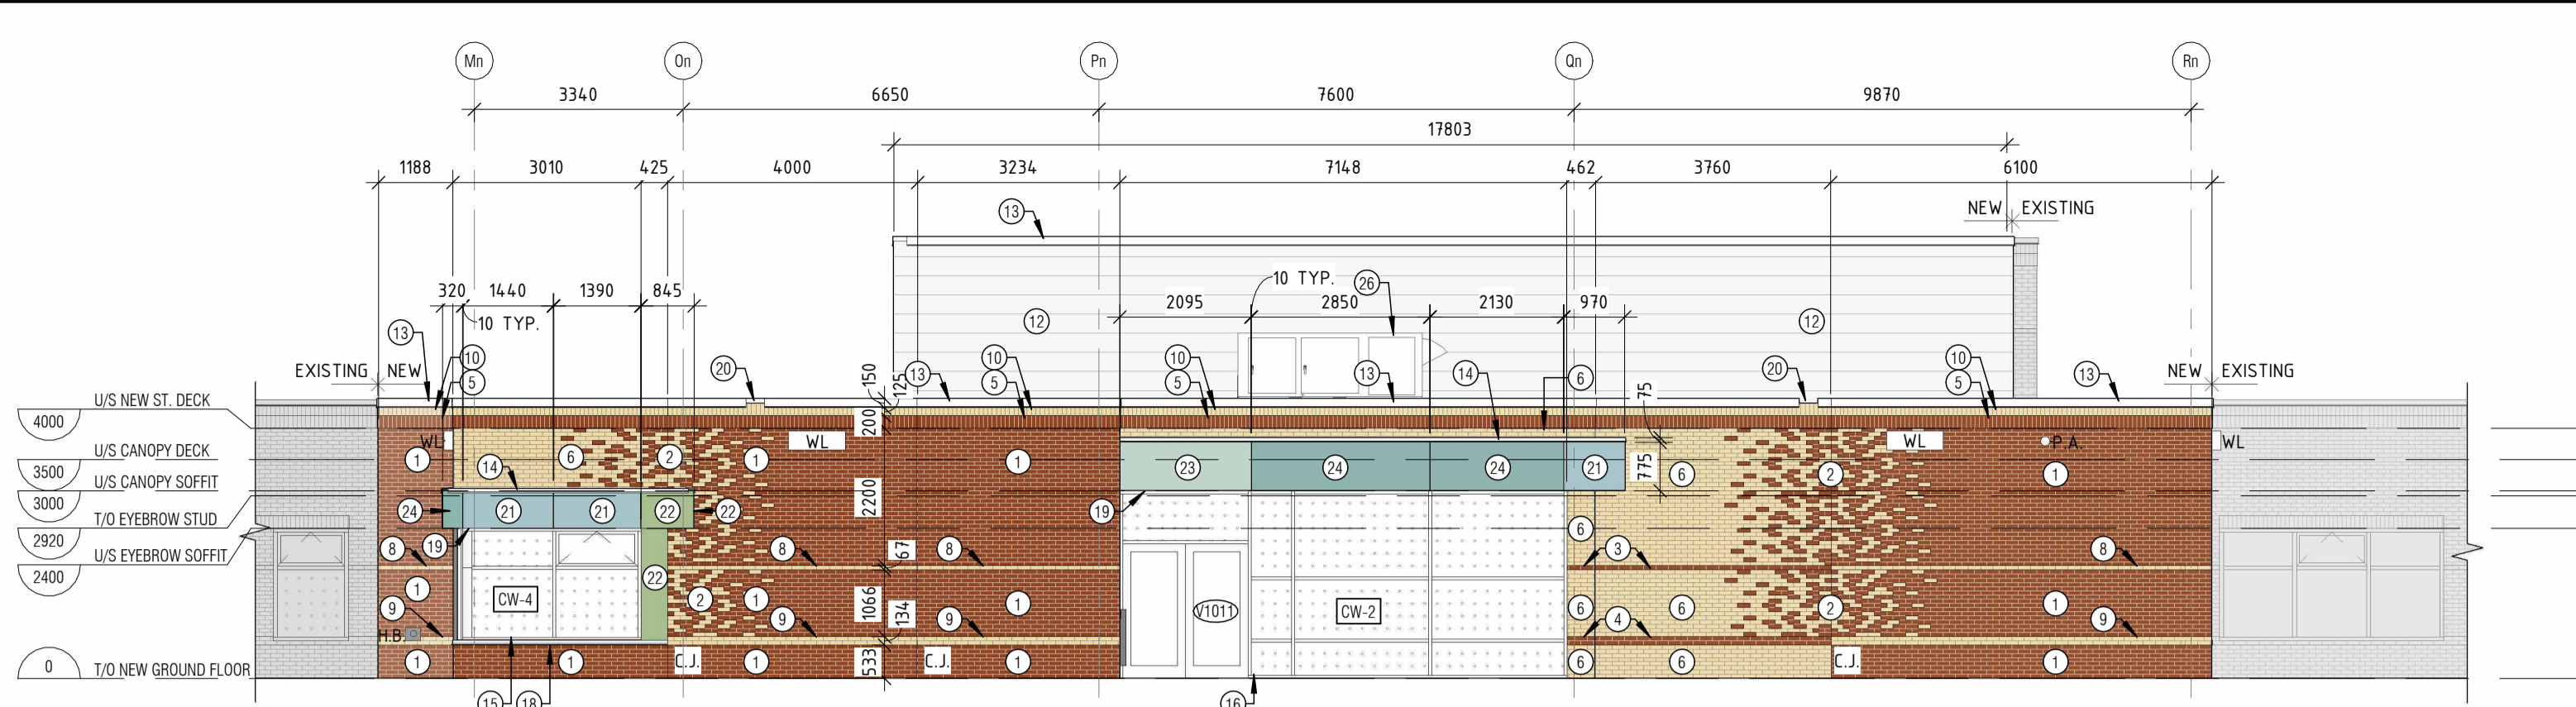


1 PARTIAL SOUTH ELEVATION - CLASSROOM ADDITION
1:100

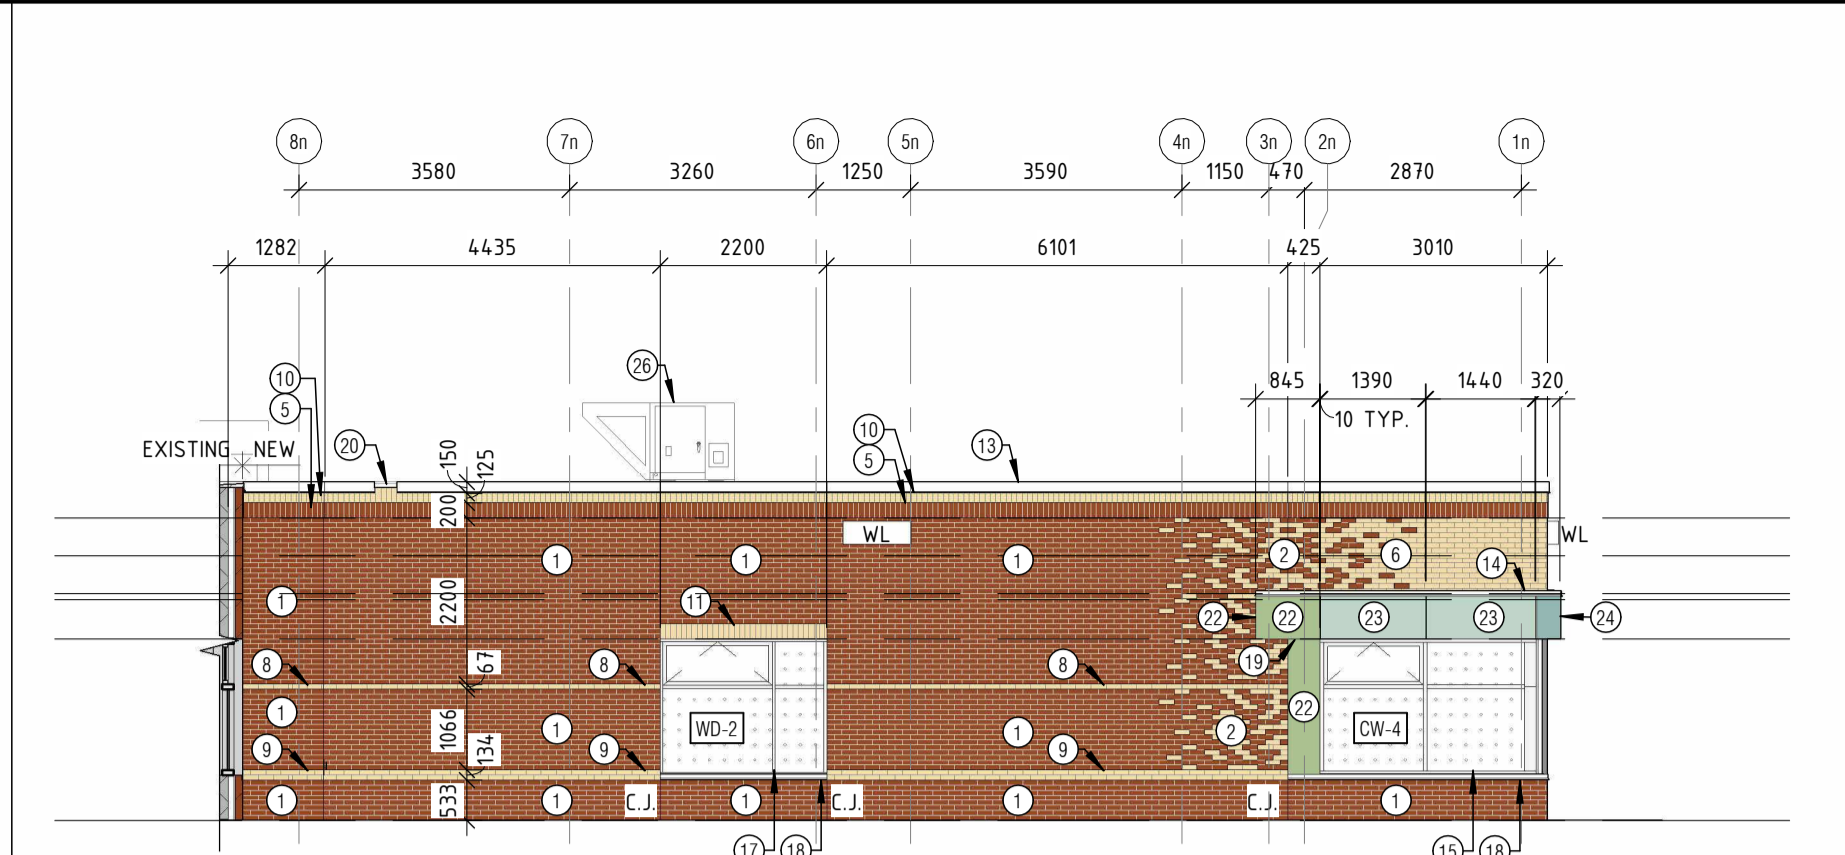


2 PARTIAL WEST ELEVATION - CLASSROOM ADDITION
1:100

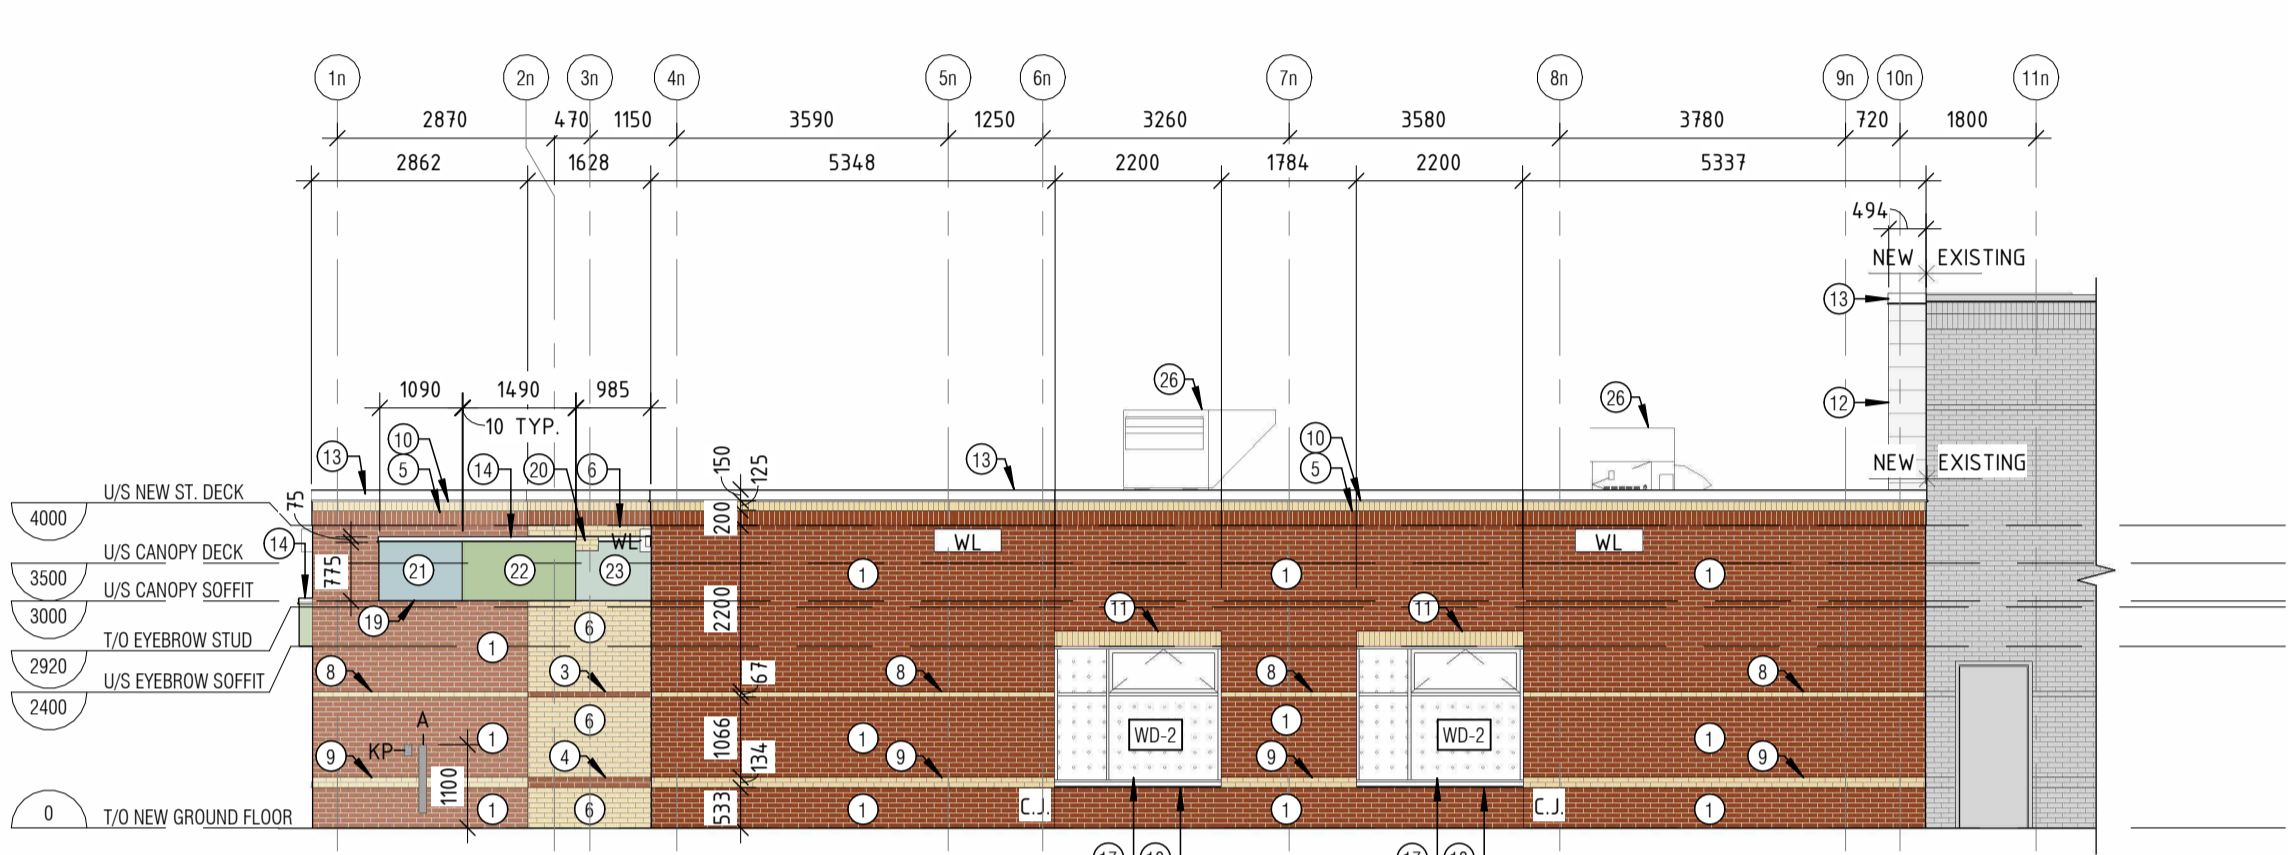


3 PARTIAL EAST ELEVATION - CLASSROOM ADDITION
1:100

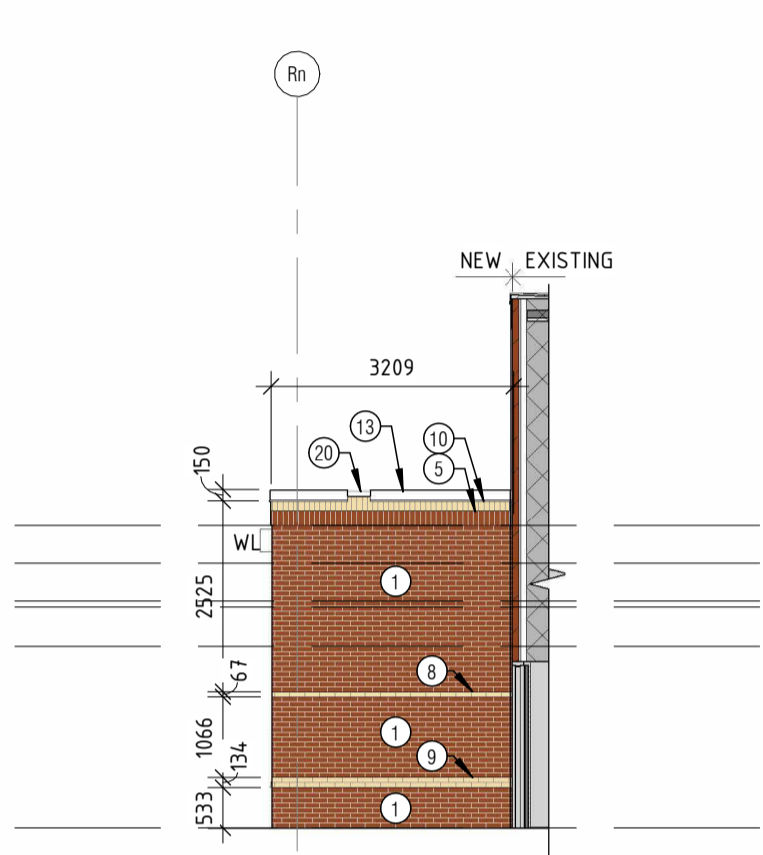


4 PARTIAL NORTH ELEVATION - CLASSROOM ADDITION
1:100

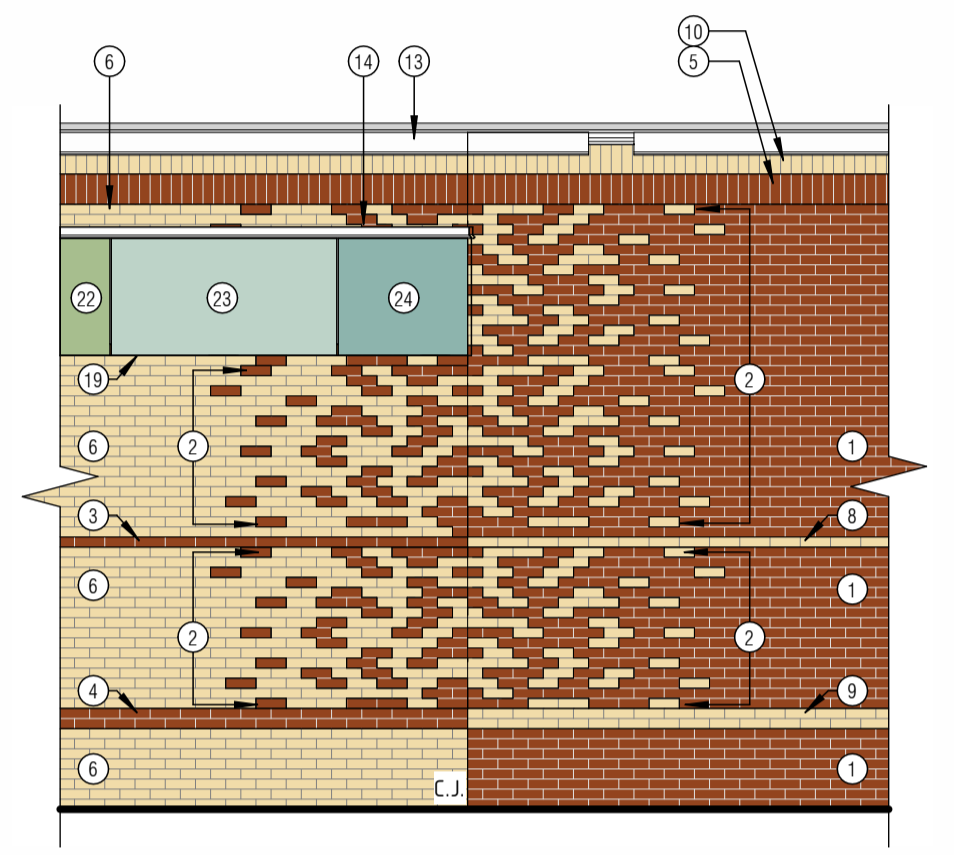


5 TYPICAL BRICK PATTERN AT ENTRANCES
1:50

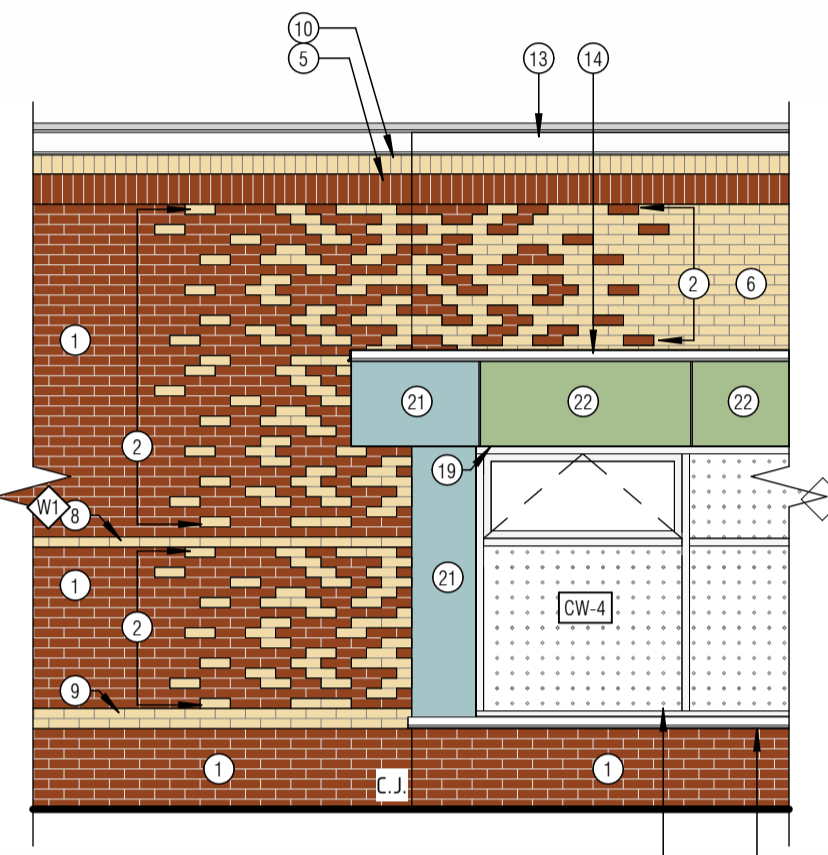


6 TYPICAL BRICK PATTERN AT CORNER WINDOWS
1:50

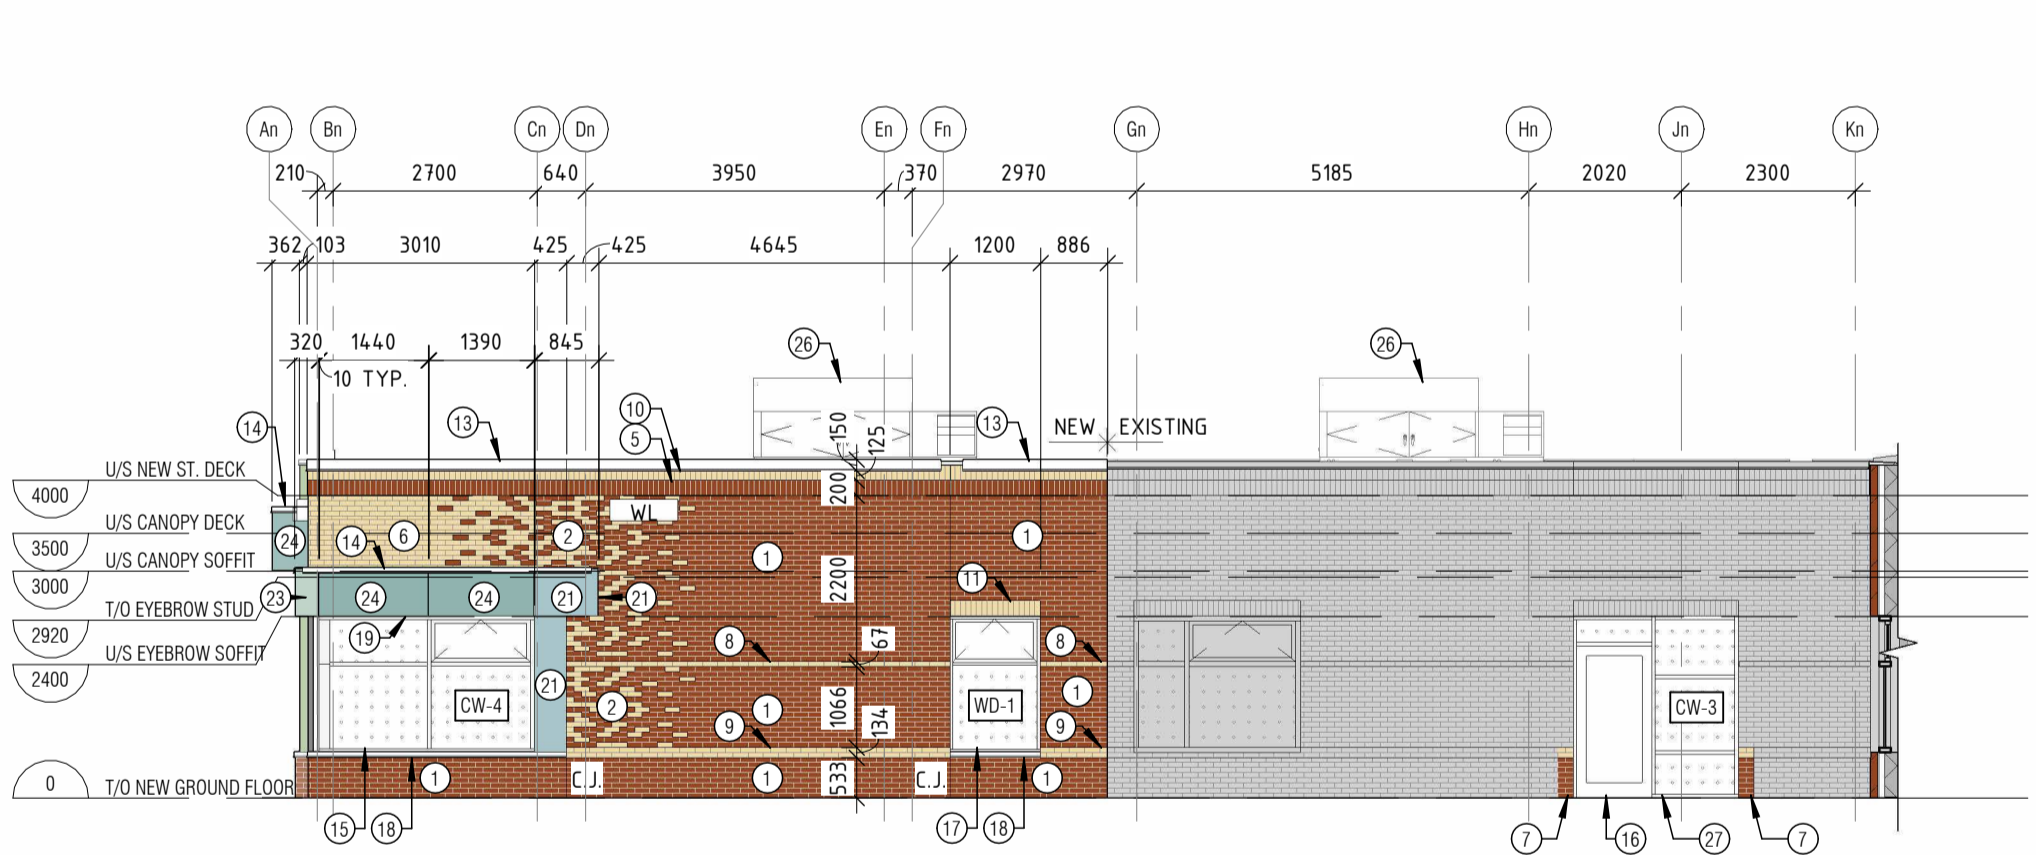


7 PARTIAL SOUTH ELEVATION - KINDERGARTEN ADDITION
1:100

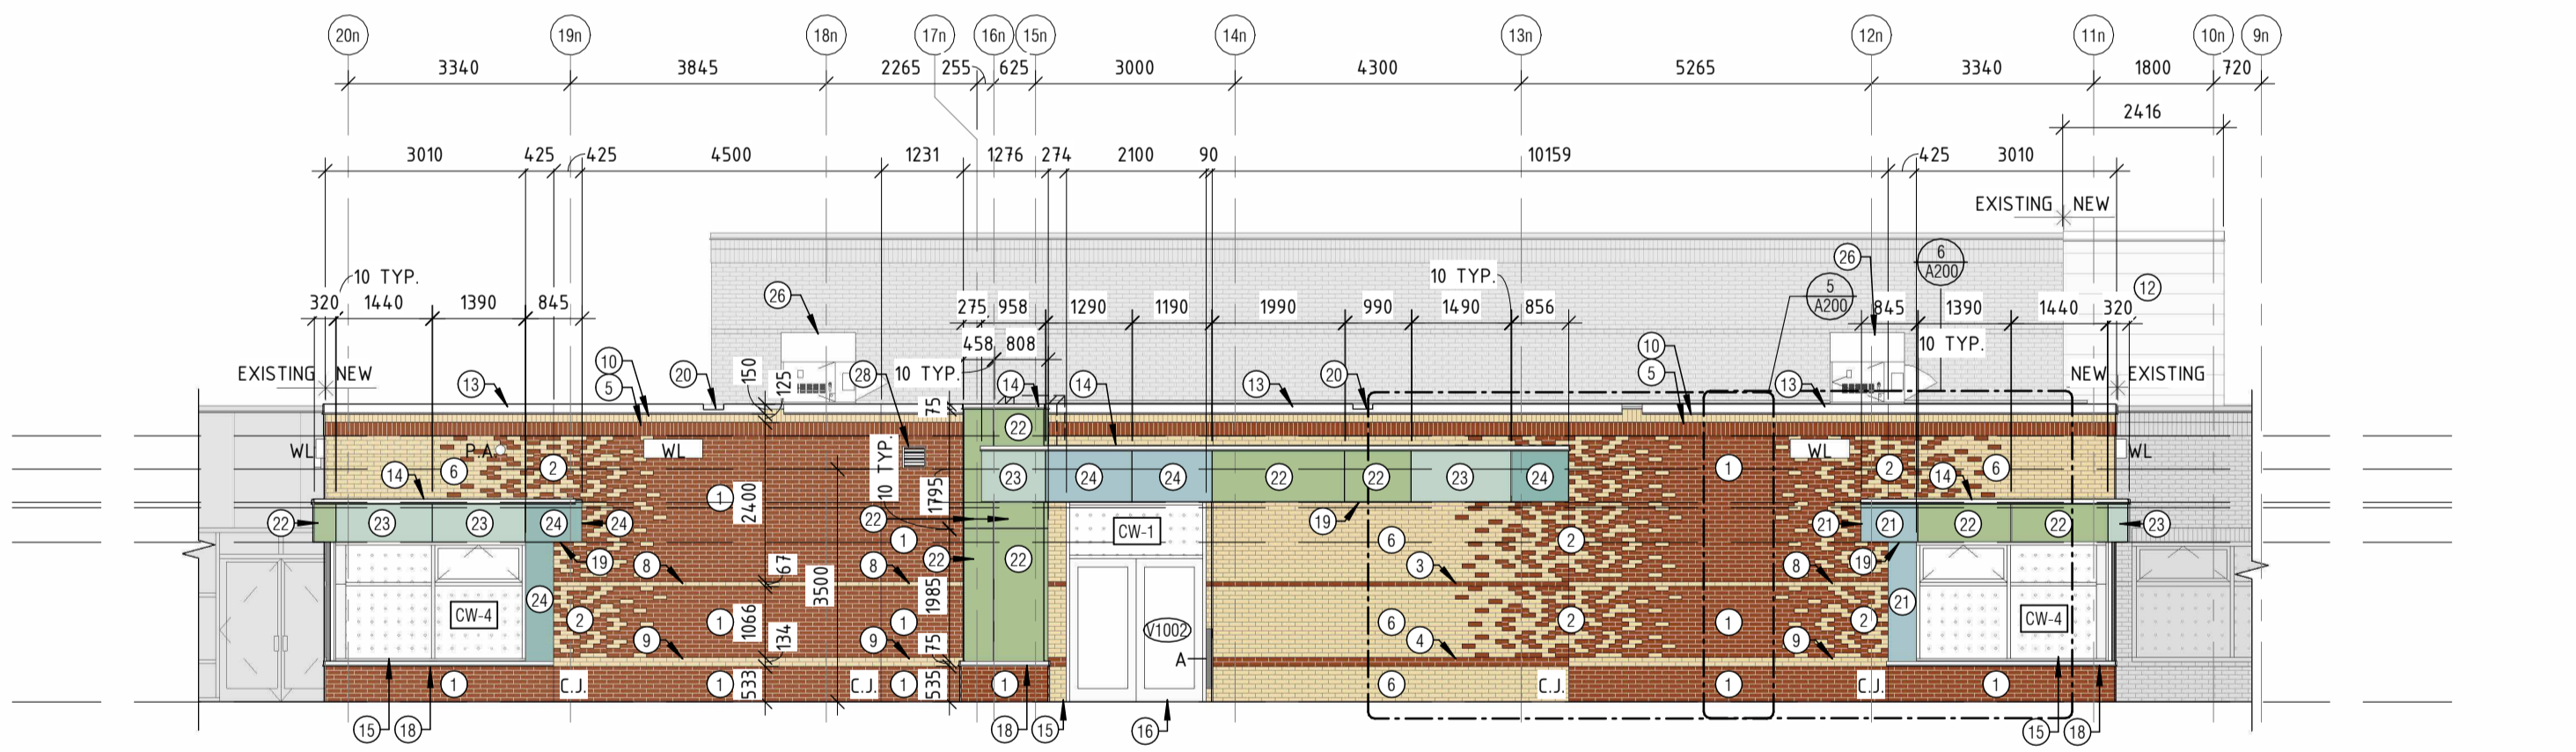


8 PARTIAL WEST ELEVATION - KINDERGARTEN ADDITION
1:100

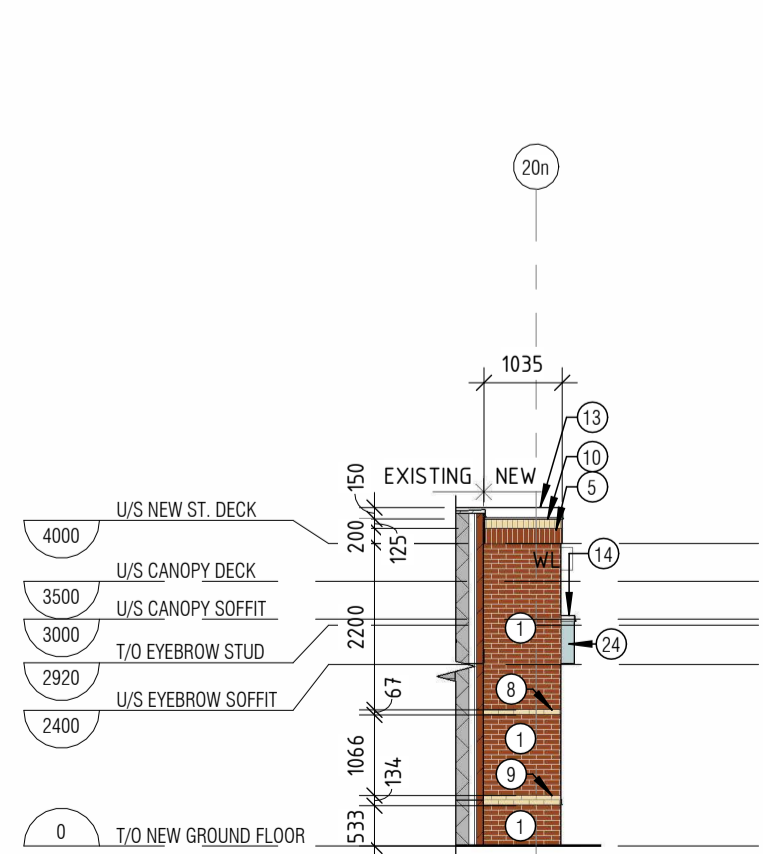


9 PARTIAL EAST ELEVATION - KINDERGARTEN ADDITION
1:100

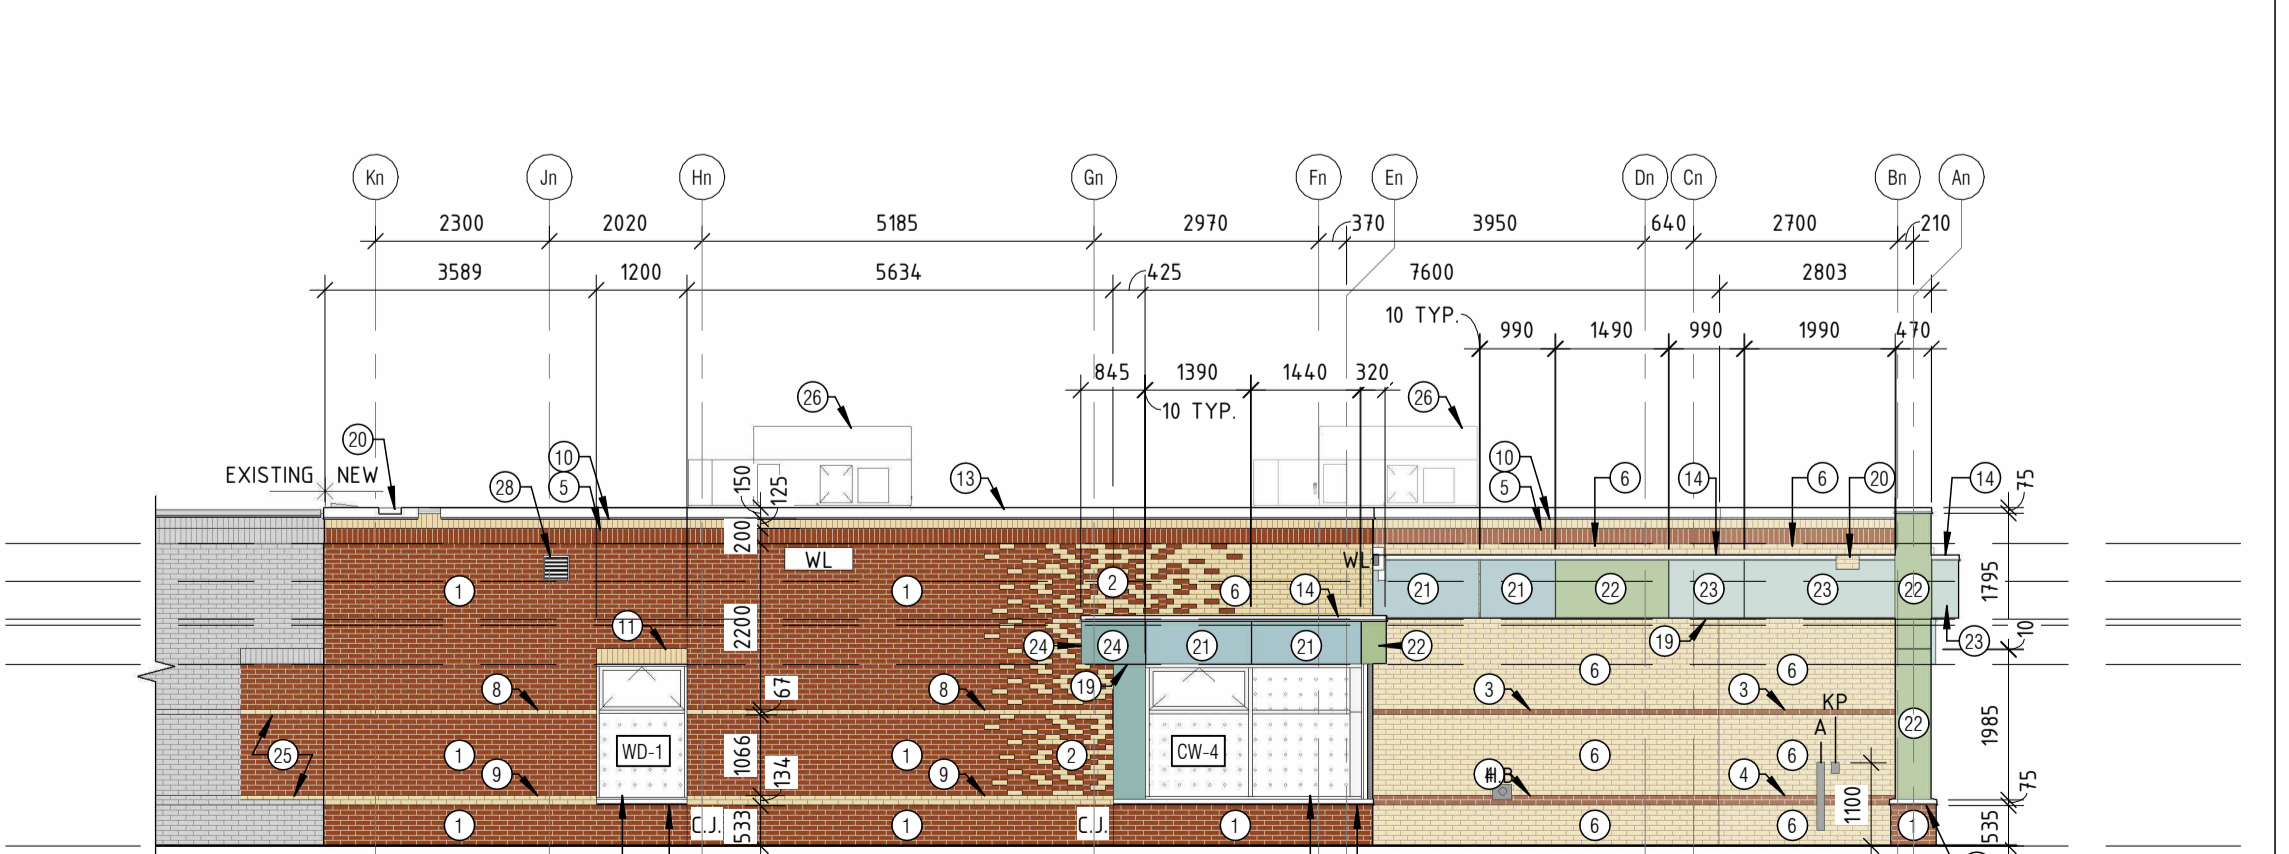

10 PARTIAL NORTH ELEVATION - KINDERGARTEN ADDITION
1:100

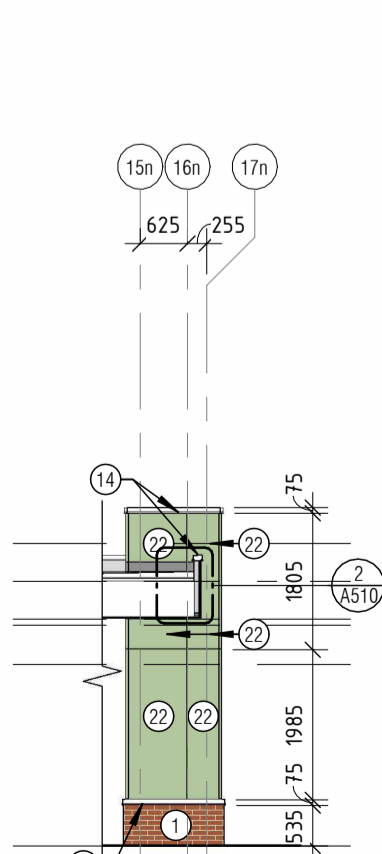

11 ENTRANCE COLUMN - EAST
1:100

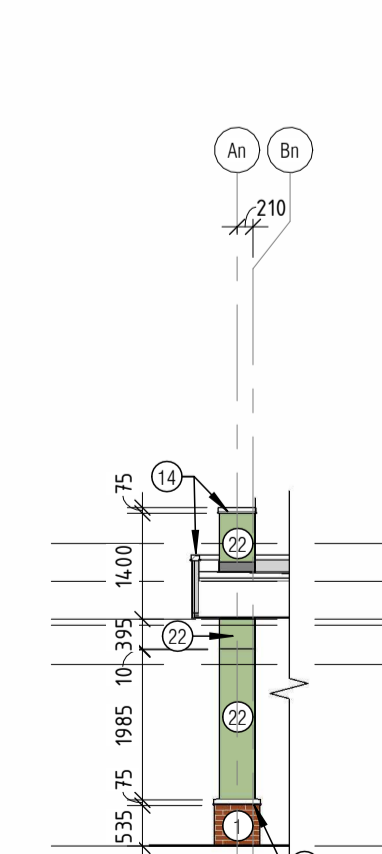

12 ENTRANCE COLUMN - SOUTH
1:100

- ELEVATION LEGEND**
- WL WALL MOUNT LIGHT FIXTURE @ 3800mm - SEE ELECT.
 - 10mm LAMINATE PANEL REVEAL (TYP)
 - DIMENSIONS OF LAMINATE PANELS ARE MEASURED FROM EDGE TO EDGE OF ONE PANEL, AND DO NOT INCLUDE WIDTH OF REVEALS.
 - PROVIDE 26 GA. GREY FLASHING FULL LENGTHS AT ALL LAMINATE PANEL REVEALS.
 - C.J. CONTROL JOINT
-MAX. 6.1m @ BRICK
-ALIGN WITH WINDOWS & LAMINATE PANELS
 - P.A. P.A. HORN - SEE ELECT. - MOUNT AT 3800mm AFF
 - H.B. HOSE BIB CONNECTION - SEE MECHANICAL
 - A. 900mm HT. VERTICAL AUTO DOOR OPERATOR - MOUNT AT 1100 mm AFF
 - C.R. CARD READER - MOUNT AT 1100mm AFF
 - WD-X ALUMINUM WINDOWS - SEE A800
 - CW-X ALUMINUM CURTAIN WALLS - SEE A800
 - BIRD SAFE GLASS

REV.	REVISION	DATE
5	ISSUED FOR TENDER	2026-05-07
4	ISSUED FOR PERMIT	2026-04-30
3	ISSUED FOR SPC APPLICATION	2026-04-27
2	ISSUED FOR 85%	2026-04-09

THIS DRAWING IS THE EXCLUSIVE PROPERTY OF PYE & RICHARDS - TEMPRANO & YOUNG ARCHITECTS INC. COPYRIGHT RESERVED
CONTRACTOR TO VERIFY ALL DIMENSIONS AND NOTIFY THE ARCHITECT OF ANY DIMENSIONAL ERRORS AND/OR POSSIBLE TRADE INTERFERENCE/CONFLICT FOR CLARIFICATION PRIOR TO COMMENCEMENT OF THE WORK. DO NOT SCALE DRAWINGS.

SEAL **PROJECT NORTH**

Not for construction unless SEALED and SIGNED

P R PYE & RICHARDS -
T Y TEMPRANO & YOUNG
ARCHITECTS INC.

824 Meath St. Suite 200 613. 724. 7700
Ottawa, ON K1Z 6E8 info@prty.ca

PROJECT
OCSB GUARDIAN ANGEL CATHOLIC SCHOOL ADDITION

4 BAYWOOD DRIVE OTTAWA, ONTARIO
BUILDING ELEVATIONS

PROJECT NO. 25032	DRAWING NO. A200
SCALE - AS NOTED	
DRAWN - WY	
CHECKED - IR	
PLOT DATE - 2026-05-07	PLOTTED BY - WY