
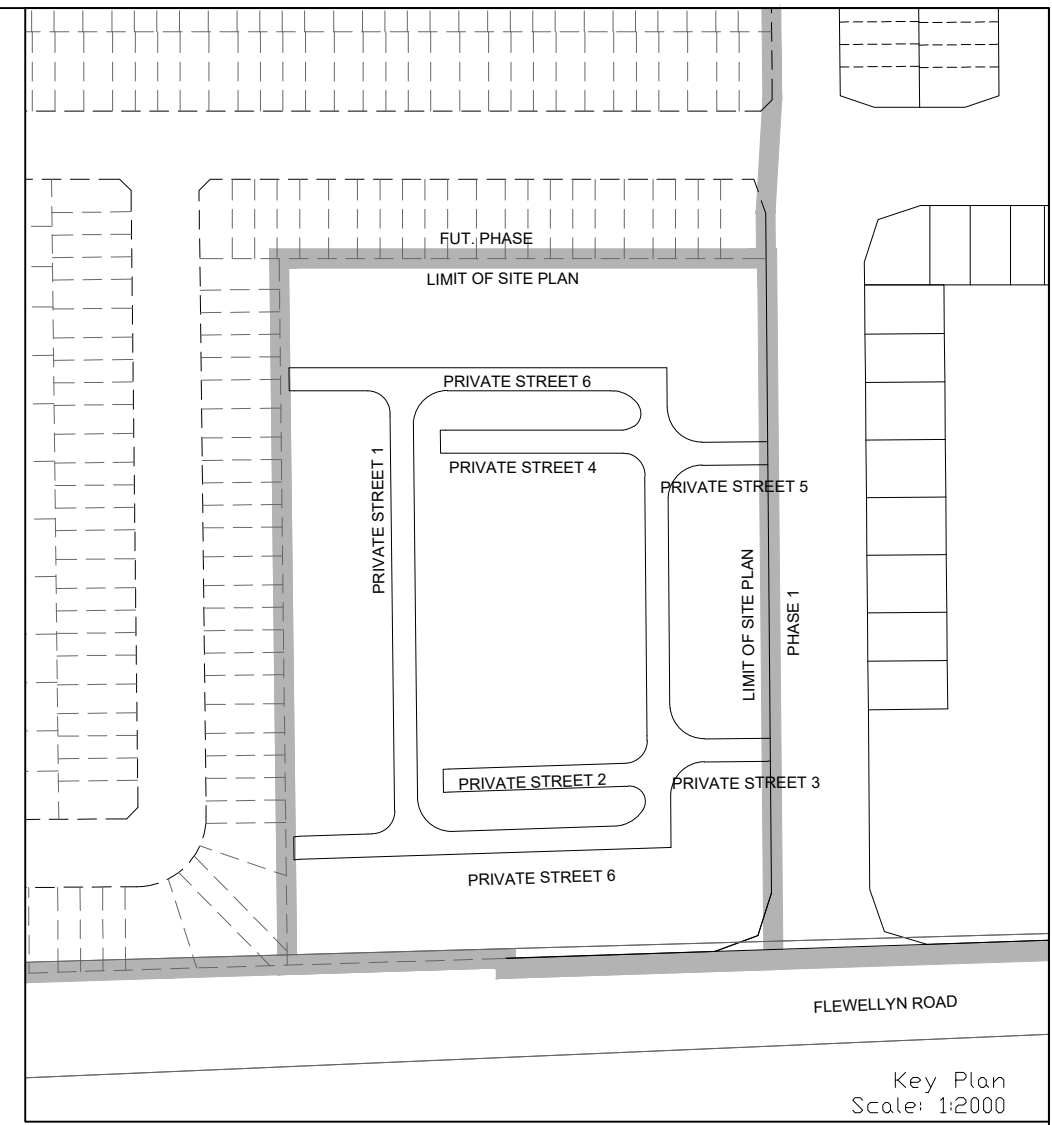


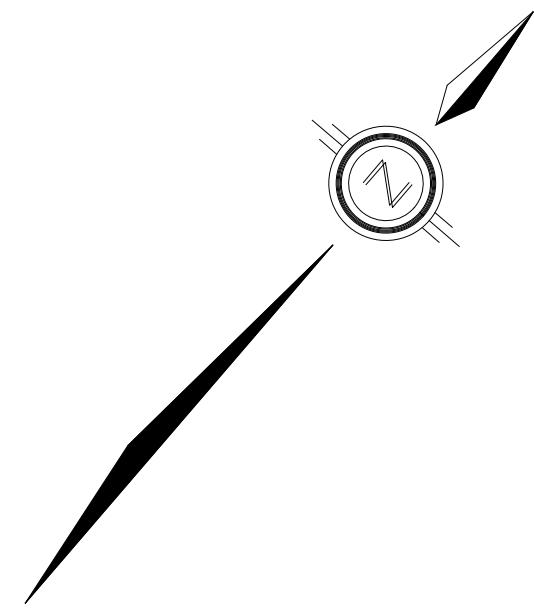

Key Plan
Scale: 1:2000

LEGEND

- SANITARY DRAINAGE BOUNDARY ————
SANITARY DRAINAGE BOUNDARY (BY OTHERS) - - - - -
UPSTREAM MH TO DOWNSTREAM MH ————
AREA IN HECTARES ————
POPULATION ————
- SANITARY MAINTENANCE HOLE (WATERTIGHT LID PER CP50 401.030) ————
SANITARY MAINTENANCE HOLE ————
CAP ————
EXISTING SANITARY MAINTENANCE HOLE ————
- UPSTREAM MH TO DOWNSTREAM MH ————
AREA IN OTHER PHASES IN HECTARES ————
POPULATION ————

NOT FOR CONSTRUCTION


TOPOGRAPHIC INFORMATION
TOPOGRAPHIC INFORMATION PROVIDED BY J.D. BARNES LIMITED
PROJECT No. 23-10-060-01. SURVEYS RECEIVED ON NOVEMBER 4, 2025.
ELEVATION NOTE
ELEVATIONS SHOWN ON THIS PLAN ARE GEODETIC RELATED TO CGVD28-76 VERTICAL DATUM
LEGAL INFORMATION
SITE PLAN: PC2025-0260
PART 2 PLAN 5R-11035 AND PART 1 PLAN 4R-34545
PROVIDED BY G4A ARCHITECTS, PROJECT No. 25026, RECEIVED ON JANUARY 21, 2026.

1	W.L.	26-01-30	1st SUBMISSION
No.	BY	DATE	DESCRIPTION



CITY OF
OTTAWA

PROJECT No. 25-1494

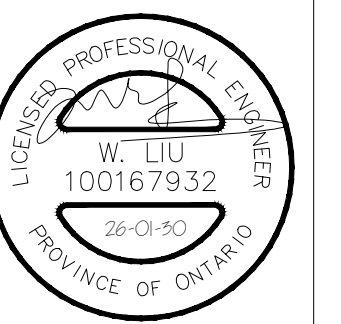

CAIVAN
(STITTSTVILLE)
INC.

MAGNOLIA STACKED TOWNS



120 Iber Road, Unit 103
Stittsville, ON K2S 1E9
Tel: (613) 836-0856
Fax: (613) 836-7153
www.DSEL.ca

SANITARY DRAINAGE PLAN

© DSEL

DRAWN BY: M.S. & A.S.	CHECKED BY: W.L.	SHEET NO.
DESIGNED BY: W.L.	CHECKED BY: C.M.	15 OF 18
SCALE: 1:500	DATE: JANUARY 2026	