


MAGNOLIA STACKED TOWNS

Sheet Number	Sheet Title	Sheet Description
0	TITLE PAGE	
1	GENERAL NOTES	
2	DETAILS AND TABLE	
3	DETAILS	
4	GENERAL PLAN	
5	PRIVATE STREET 6	STA. 0+000.000 TO STA. 0+170.000
6	PRIVATE STREET 6	STA. 0+170.000 TO STA. 0+309.108
7	PRIVATE STREET 1	STA. 0+000.000 TO STA. 0+133.091
8	PRIVATE STREET 2	STA. 0+000.000 TO STA. 0+77.009
9	PRIVATE STREET 3	STA. 0+000.000 TO STA. 0+52.535
10	PRIVATE STREET 4	STA. 0+000.000 TO STA. 0+77.228
11	PRIVATE STREET 5	STA. 0+000.000 TO STA. 0+52.589
12	TEMPORARY WATERMAIN	STA. 0+000.000 TO STA. 0+216.505
13	GRADING PLAN	
14	CROSS SECTIONS	
15	SANITARY DRAINAGE PLAN	
16	STORM DRAINAGE PLAN	
17	EROSION AND SEDIMENT CONTROL PLAN STAGE 1	
18	EROSION AND SEDIMENT CONTROL PLAN STAGE 2	

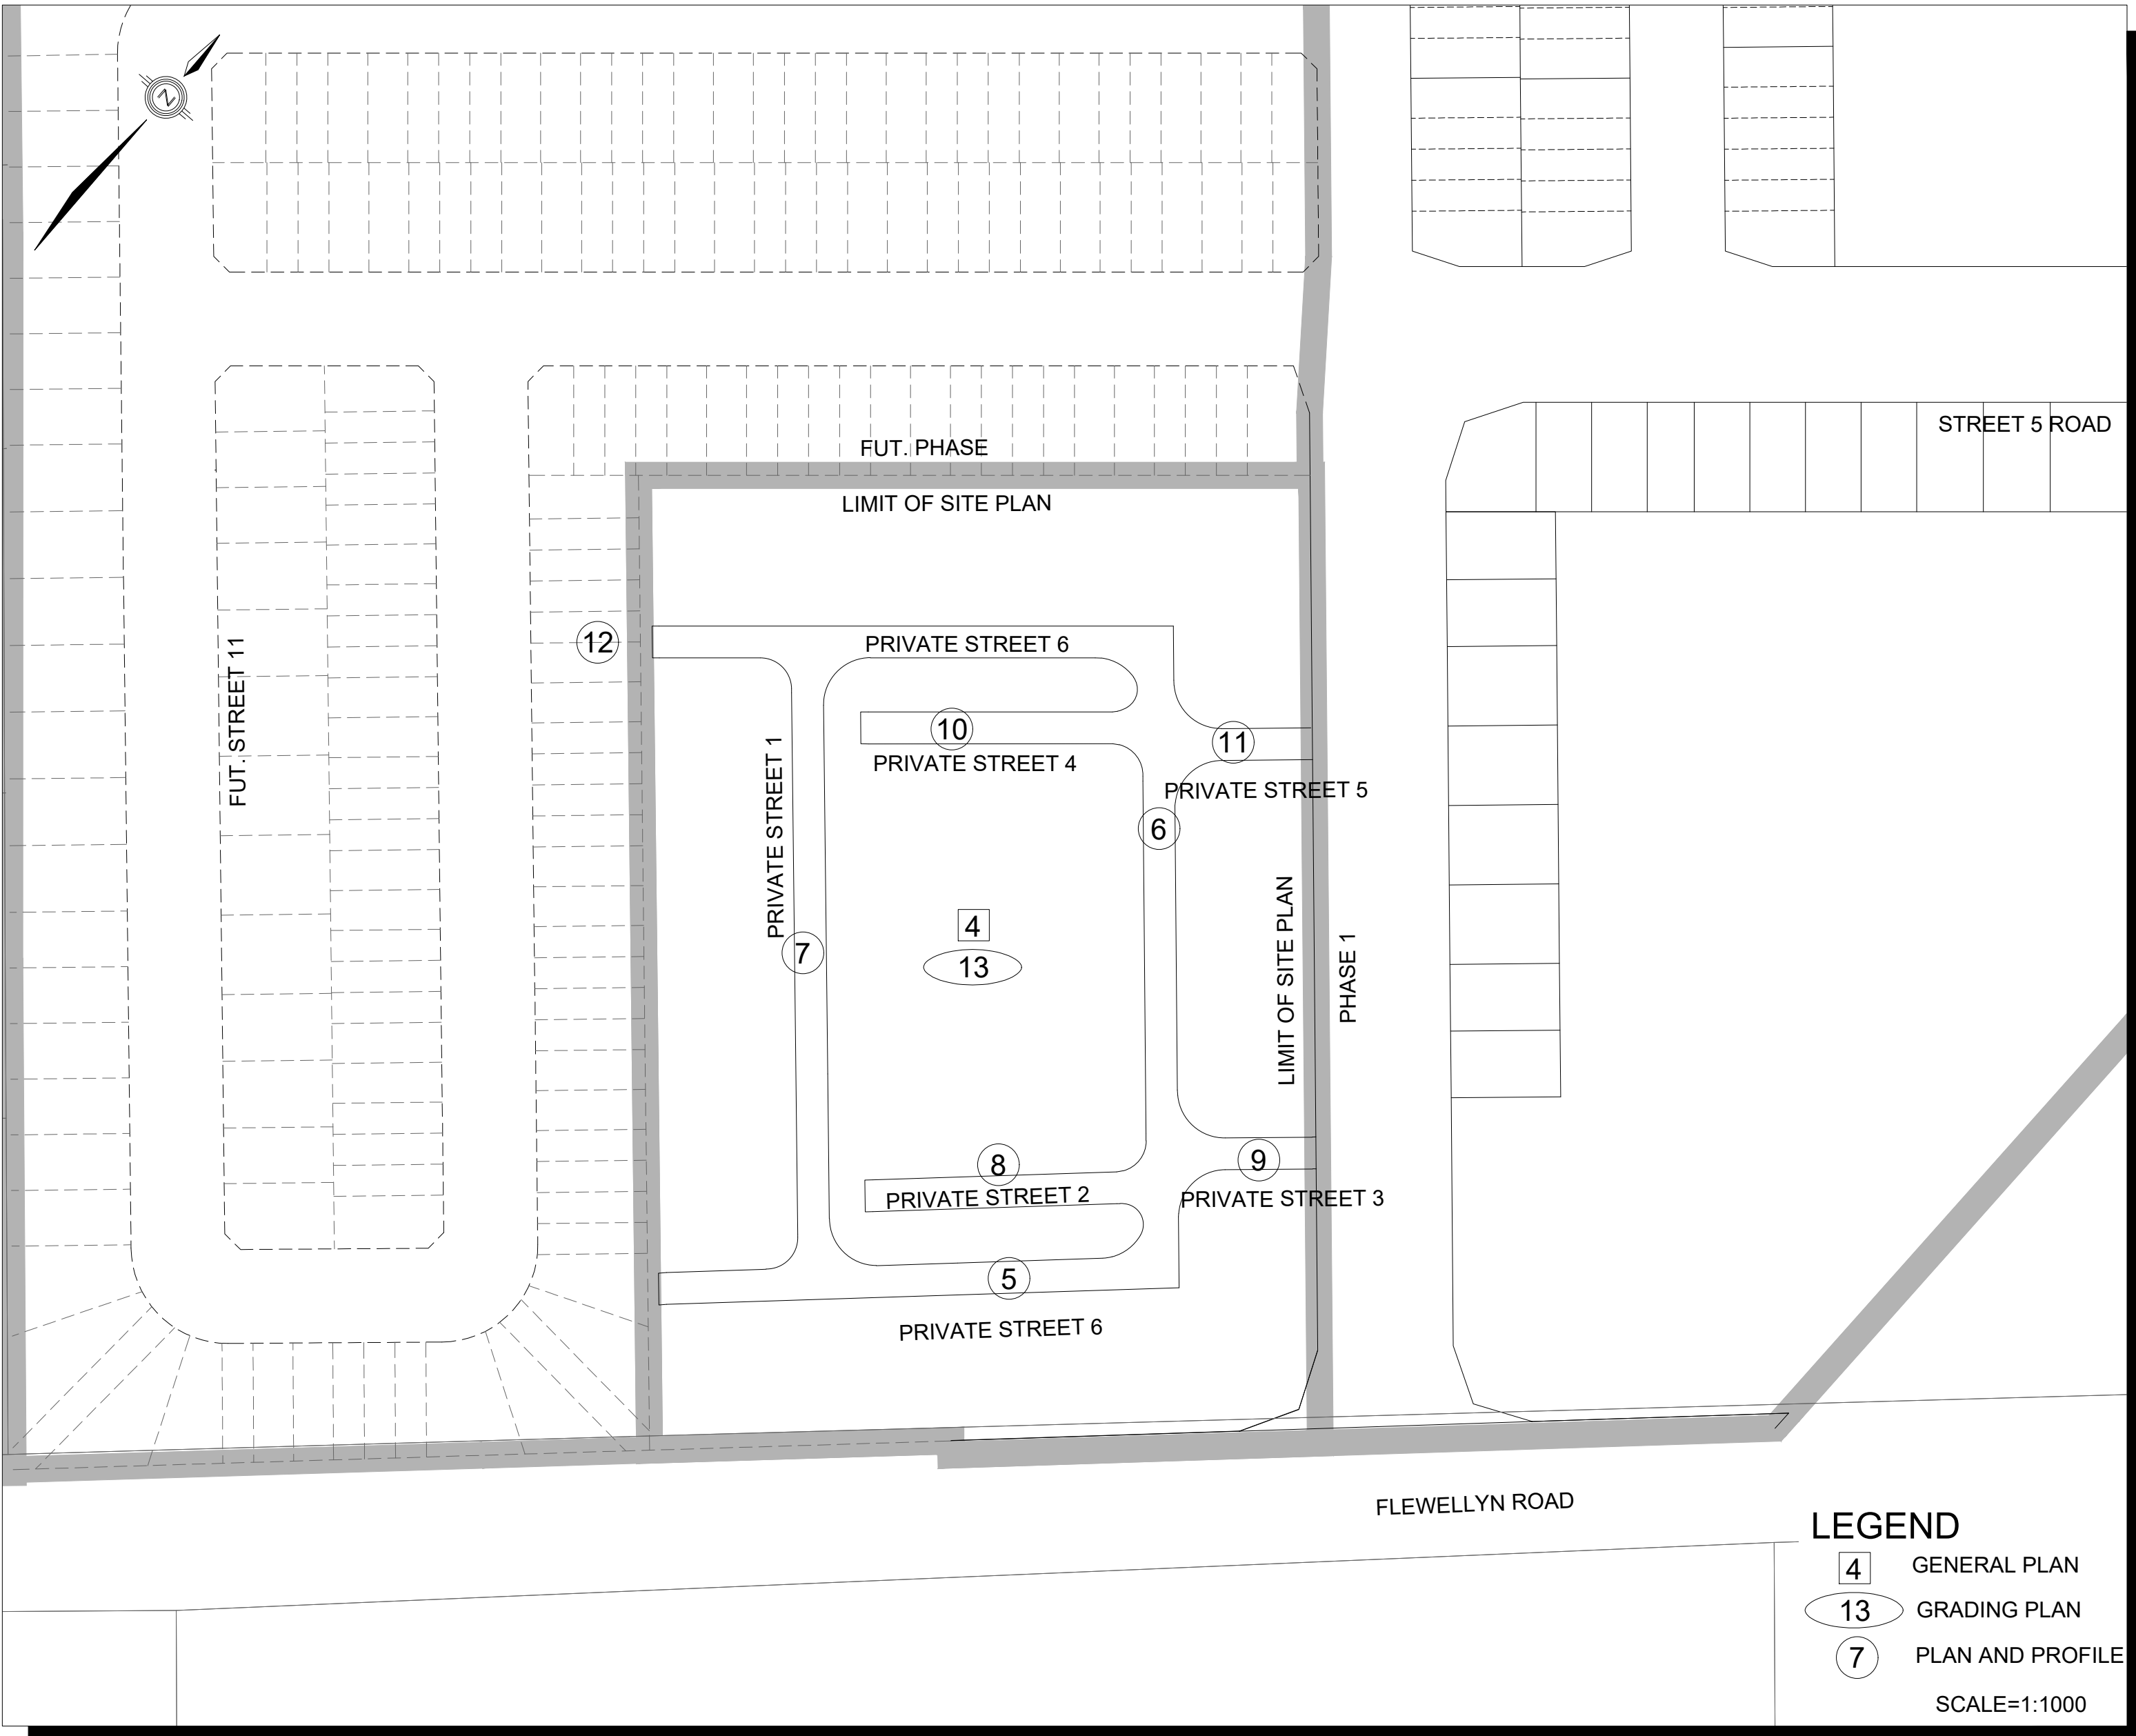

120 Iber Road, Unit 103
Stittsville, ON K2S 1E9
Tel. (613) 836-0856
Fax. (613) 836-7183
www.DSEL.ca

PROJECT No. 25-1494



Caivan (Stittsville) Inc.