



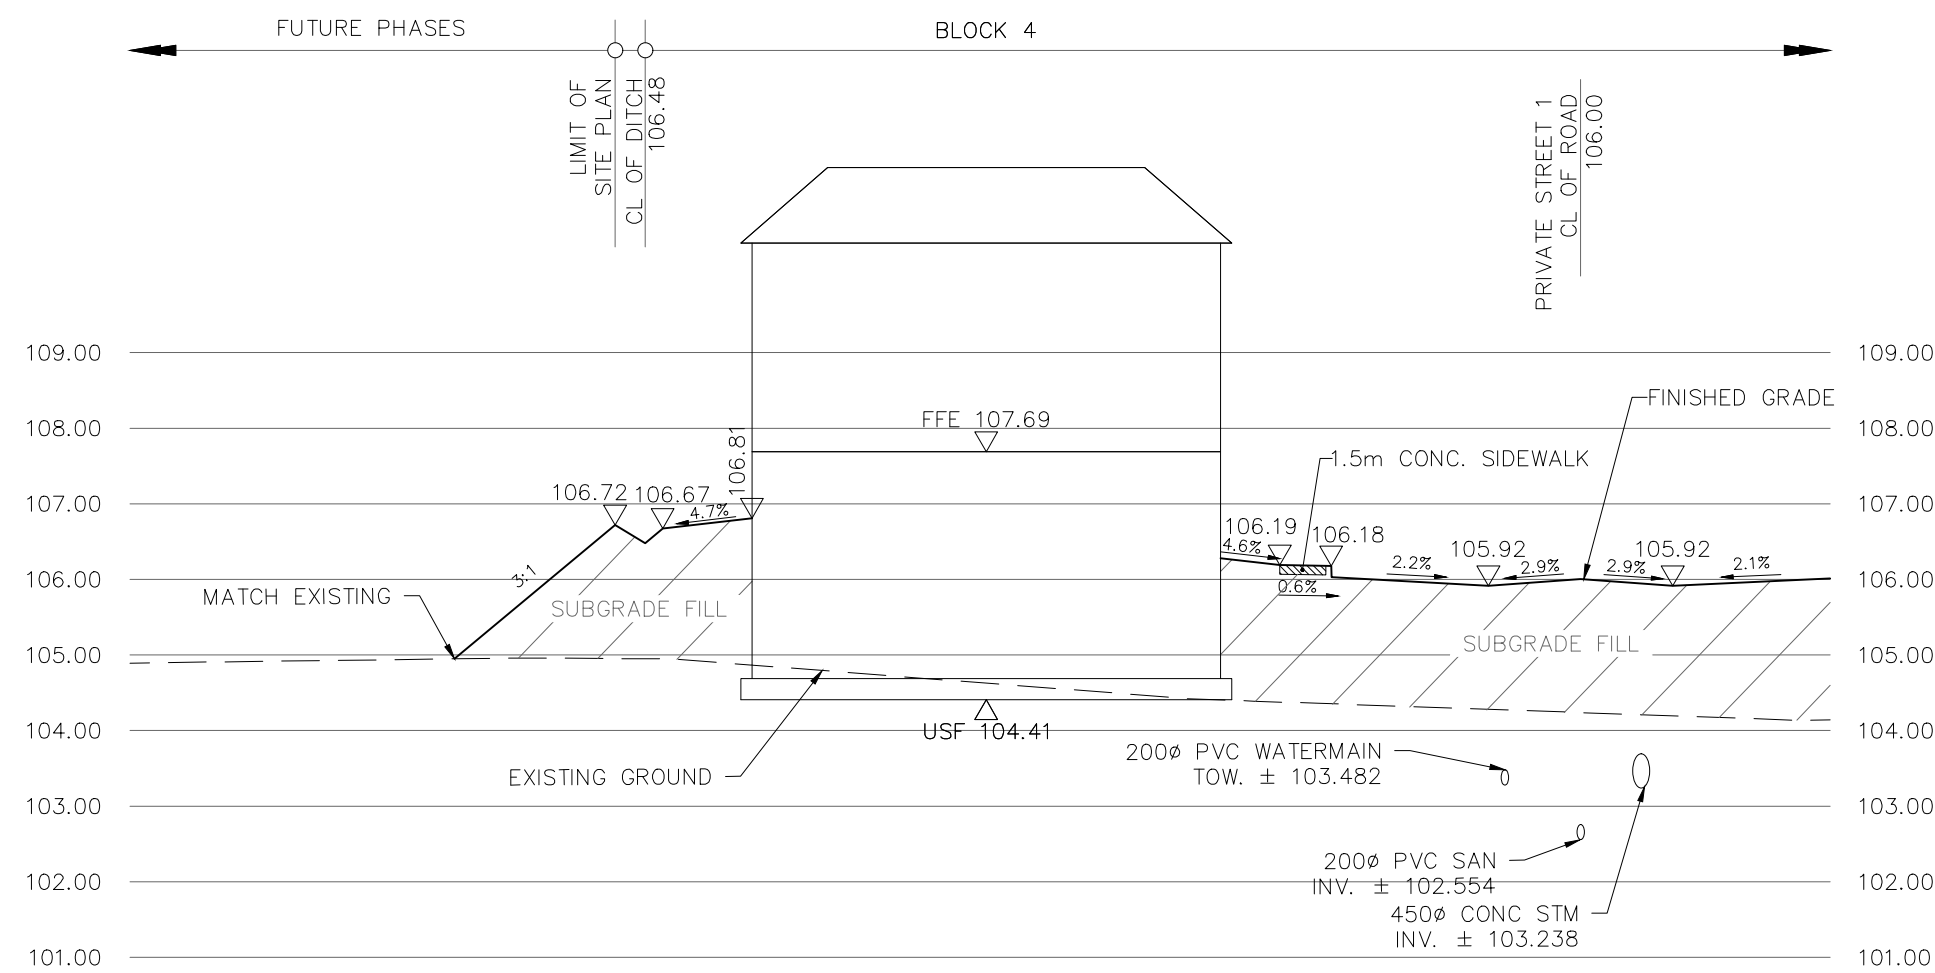


SECTION 1-1

SCALE HOR. 1:250
VER. 1:100

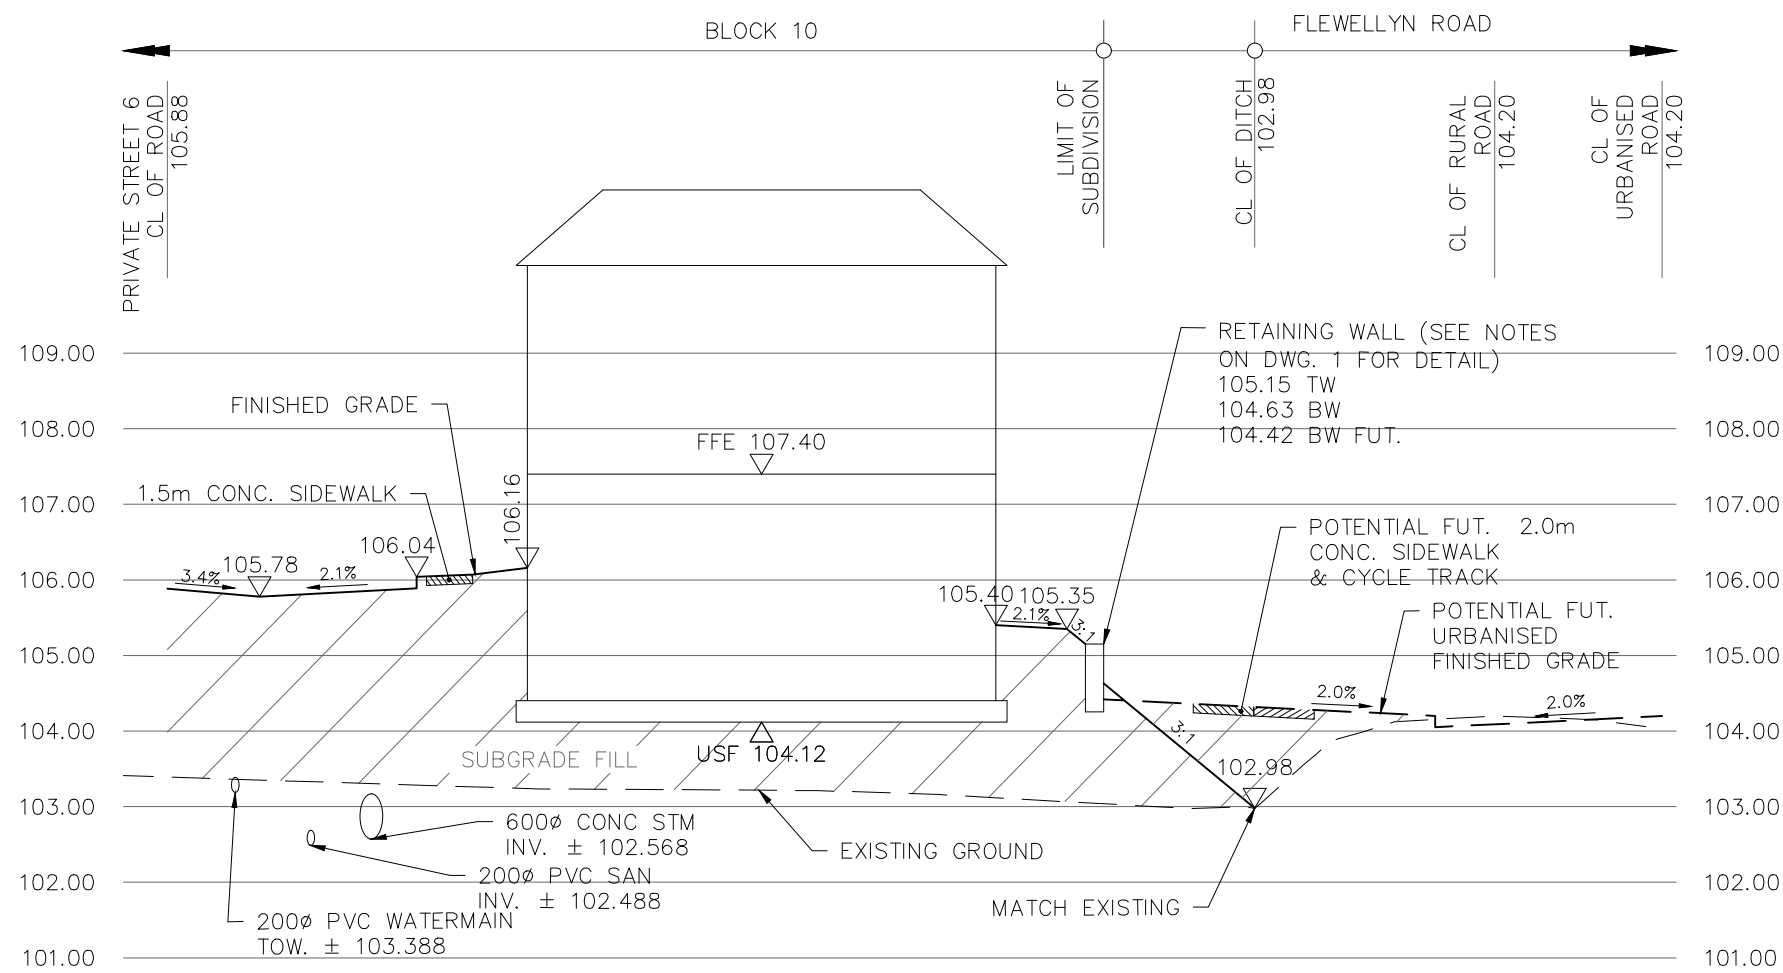

SECTION 2-2

SCALE HOR. 1:250
VER. 1:100

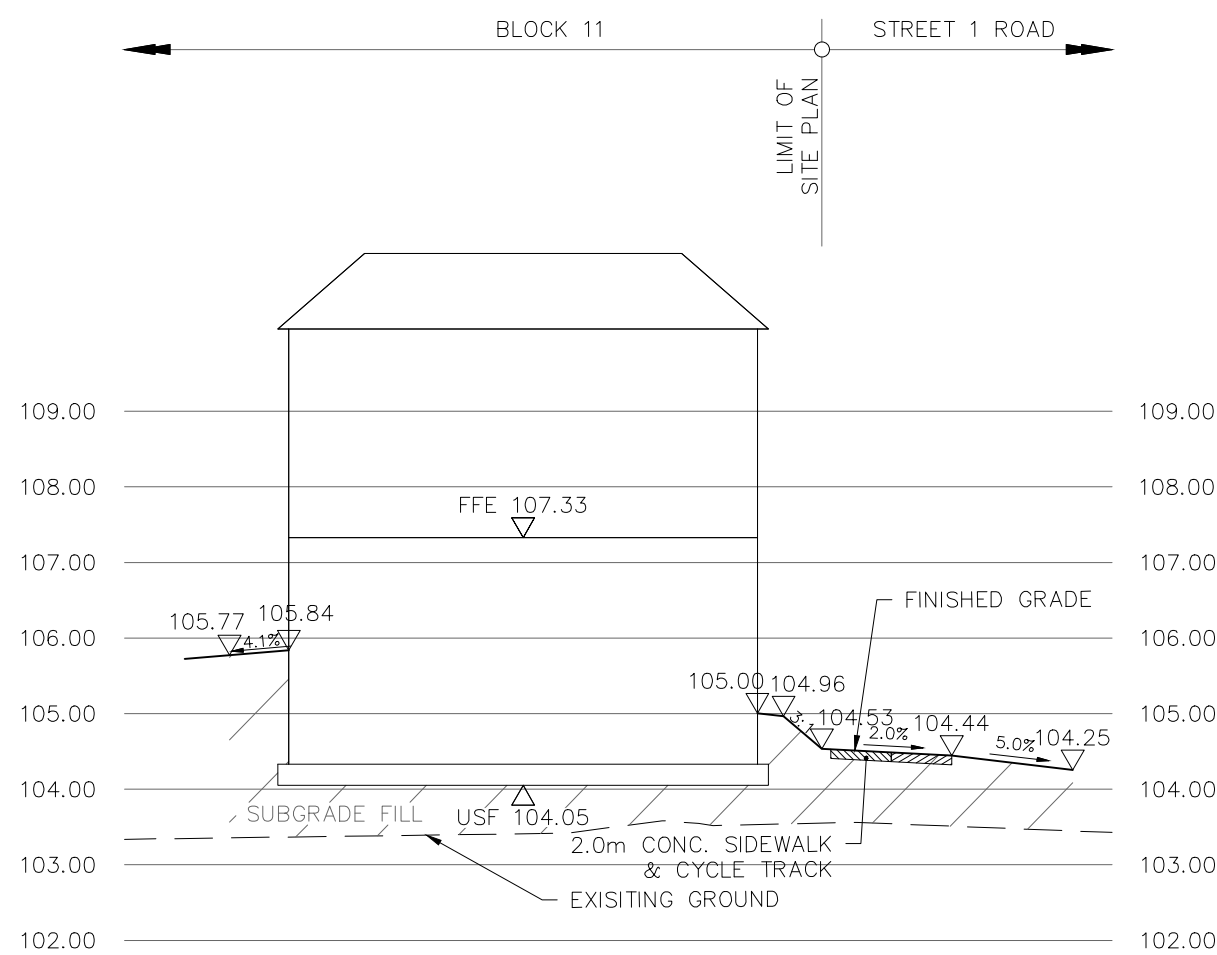


SECTION 3-3

SCALE HOR. 1:250
VER. 1:100

NOT FOR CONSTRUCTION

TOPOGRAPHIC INFORMATION
TOPOGRAPHIC INFORMATION PROVIDED BY J.D. BARNES LIMITED
PROJECT No. 23-10-050-01. SURVEYS RECEIVED ON NOVEMBER 4, 2025.
ELEVATION NOTE
ELEVATIONS SHOWN ON THIS PLAN ARE GEODETIC RELATED TO CGVD28:78 VERTICAL DATUM
LEGAL INFORMATION
SITE PLAN: PC2025-0260
PART 2 PLAN 5R-11035 AND PART 1 PLAN 4R-34545
PROVIDED BY G4A ARCHITECTS, PROJECT No. 25026, RECEIVED ON JANUARY 21, 2026.

1	W.L.	26-01-30	1st SUBMISSION
No.	BY	DATE	DESCRIPTION

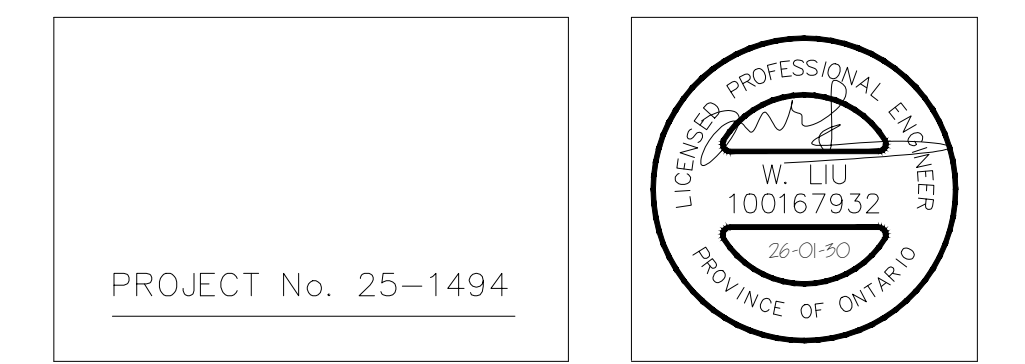

CAIVAN (STITTSTVILLE) INC.

MAGNOLIA STACKED TOWNS



CROSS SECTIONS

DRAWN BY: M.S. & A.S.	CHECKED BY: W.L.	SHEET NO.
DESIGNED BY: W.L.	CHECKED BY: C.M.	14 OF 18
SCALE: AS SHOWN	DATE: JANUARY 2026	