



OTTAWA
CATHOLIC
SCHOOL BOARD


570 WEST HUNT CLUB, NEPEAN, ON. (613)-224-4455

ELEVATION NOTES


- 1 HIGH PRESSURE LAMINATE - COLOUR 'MOJITO GREEN'
- 2 DARK GREY BRICK - COLOUR 'CREEKSIDE VELOUR'
- 3 HIGH PRESSURE LAMINATE - COLOUR 'SALMON'
- 4 HIGH PRESSURE LAMINATE - COLOUR 'CHAMPAGNE'
- 5 HIGH PRESSURE LAMINATE - COLOUR 'SPRING GREEN'
- 6 HIGH PRESSURE LAMINATE - COLOUR 'VIBRIS'
- 7 HIGH PRESSURE LAMINATE - COLOUR 'LAVENDER BLUE'
- 8 HIGH PRESSURE LAMINATE - COLOUR 'WINTER GREY'
- 9 PRE-FINISHED HORIZONTAL METAL CLADDING - COLOUR 'WHITE'
- 10 POLISHED ARCHITECTURE CONCRETE BLOCK - COLOUR 'SUPER WHITE'
- 11 ALUMINUM HORIZONTAL CLADDING - COLOUR 'DARK CHERRY' WOODGRAINS
- 12 CLADDED GALVANIZED STEEL BLOCK C/W HIGH PRESSURE LAMINATE 'MOJITO GREEN'
- 13 150mm HT. PRE-FINISHED METAL FLASHING - COLOUR 'WHITE'
- 14 150mm HT. PRE-FINISHED METAL FLASHING - COLOUR 'BRIGHT SILVER'
- 15 LIGHT GREY BRICK - COLOUR 'WINTERBORNE'
- 16 ALUMINUM ENTRANCE FRAMING
- 17 PRESSED STEEL FRAME (PAINTED) & HOLLOW METAL DOOR
- 18 ALUMINUM WINDOW FRAMING
- 19 ALUMINUM CURTAIN WALL FRAMING
- 20 ROOF TOP UNIT - SEE MECH.
- 21 ALUMINUM SOFFIT (WOOD TEXTURE)
- 22 200mm HT. COLOURED LETTERING ON GLASS - SEE CASH ALLOWANCE
- 23 ROOF ACCESS LADDER C/W CAGE
- 24 SCUPPER (PREFINISHED METAL FLASHING TRIM)
- 25 GAS METER ON CONCRETE PAD C/W BOLLARDS TO ENBRIDGE STANDARDS - SEE MECHANICAL
- 26 AIR INTAKE WALL BOX - SEE MECHANICAL
- 27 300mm HT. CLEAR ANODIZED LETTERING - SEE CASH ALLOWANCE
- 28 200mm HT. CLEAR ANODIZED LETTERING - SEE CASH ALLOWANCE
- 29 BACK LIT CROSS - SEE SIGNAGE CASH ALLOWANCE
- 30 ENCLOSURE FOR TEMPORARY GENERATOR OUTLET - SEE ELECTRICAL
- 31 LINE UP & SPACE EQUAL ALPHONE, CARD READER & AUTO DOOR OPERATOR @ 1000mm HT.
- 32 400x400 STORM PROOF LOUVRE - SEE MECH. COLOUR TO MATCH SIDING
- 33 ALUMINUM FRAMING WITH TRANSLUCENT GLAZING PANEL
- 34 SIAMSESE CONNECTION AT 800mm HT. C/W PICTOGRAM SIGNAGE
- 35 ALUMINUM FLASHING BY DIV. 8
- 36 RECESSED BRICK BAND (TYP.)
- 37 75mm HT. PRE-FINISHED METAL FLASHING - COLOUR 'MAHOGANY'
- 38 LOUVER - SEE MECH.
- 39 150mm HT. PRE-FINISHED METAL FLASHING - COLOUR 'CHARCOAL'

ELEVATION LEGEND


- WL WALL MOUNT LIGHT FIXTURE @ 3800mm
10mm LAMINATE PANEL REVEAL (TYP.)
6.7mm CONTINUOUS RECESSED BRICK BAND (TYP.)
- S1 GLASS SPANDREL PANEL: RAL 7004 SIGNAL GREY
S2 GLASS SPANDREL PANEL: RAL 6019 PASTEL GREEN
S3 GLASS SPANDREL PANEL: RAL 3012 BEIGE RED
- C1 COLOURED GLASS:
COLOUR INTERLAYERS SEQUENCE BETWEEN GLASS PANELS FROM EXTERIOR TO INTERIOR AS BELOW:
- 000A COOL WHITE
- 000B GOLDEN LIGHT
- 0002 AQUAMARINE
- 0007 EVENING SHADOW
- C2 COLOURED GLASS:
COLOUR INTERLAYERS SEQUENCE BETWEEN GLASS PANELS FROM EXTERIOR TO INTERIOR AS BELOW:
- 000A COOL WHITE
- 000B GOLDEN LIGHT
- 0005 RUBY RED
- 0007 EVENING SHADOW
- C.J. CONTROL JOINT
- MAX. 6.1m @ BRICK
- MAX. 6.1m @ ARCH. BLOCK
- ALIGN WITH WINDOWS & LAMINATE PANELS
- P.A. P.A. HORN - SEE ELECT.
MOUNT @ 4000mm
- H.B. HOSE BIB CONNECTION - SEE MECHANICAL
- A. 900 HT. VERTICAL AUTO DOOR OPERATOR
- C.R. CARD READER - MOUNTED 1050mm AFF
- A.P.H. AI PHONE - MOUNTED 1050mm AFF
- BIRD SAFE GLASS

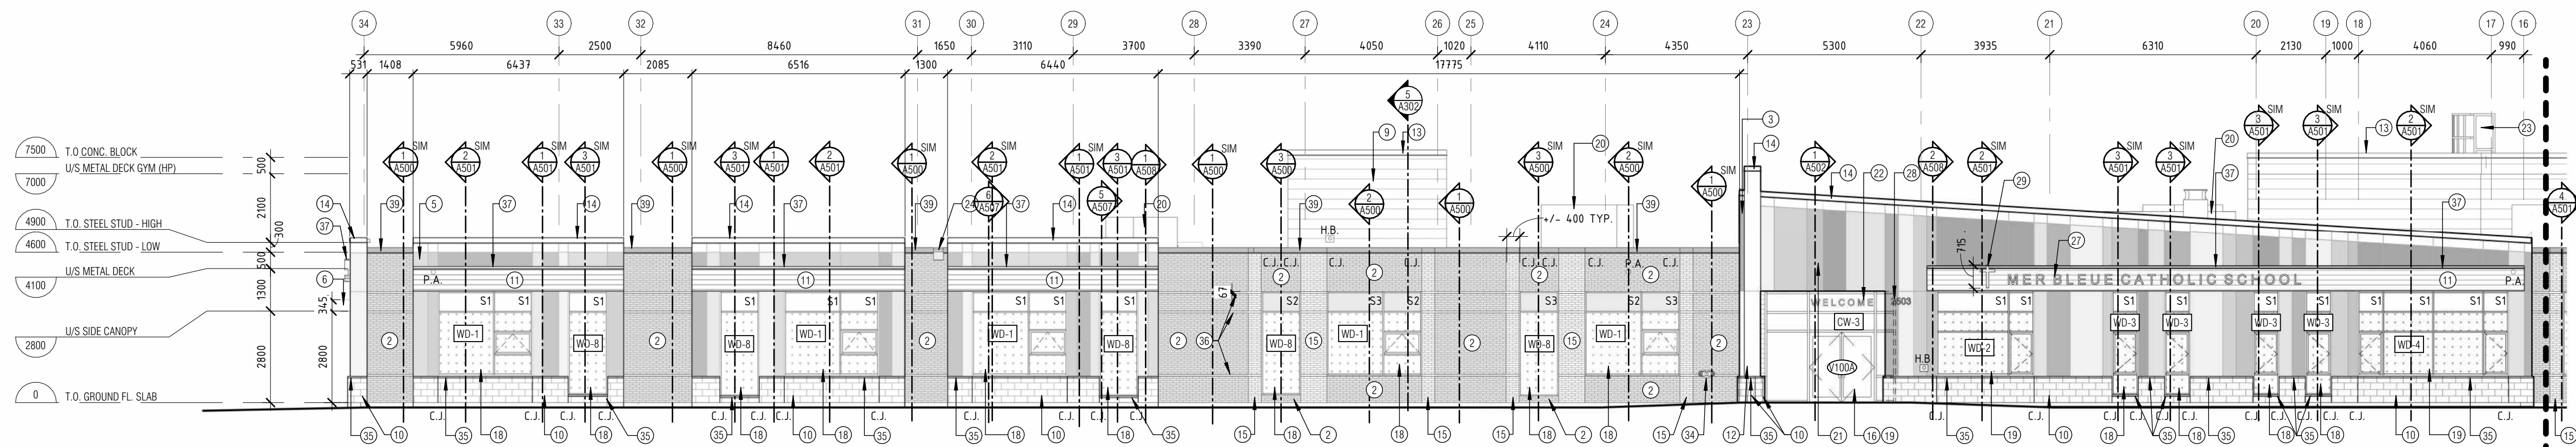


1A NORTH ELEVATION-PART A
A201 1:125

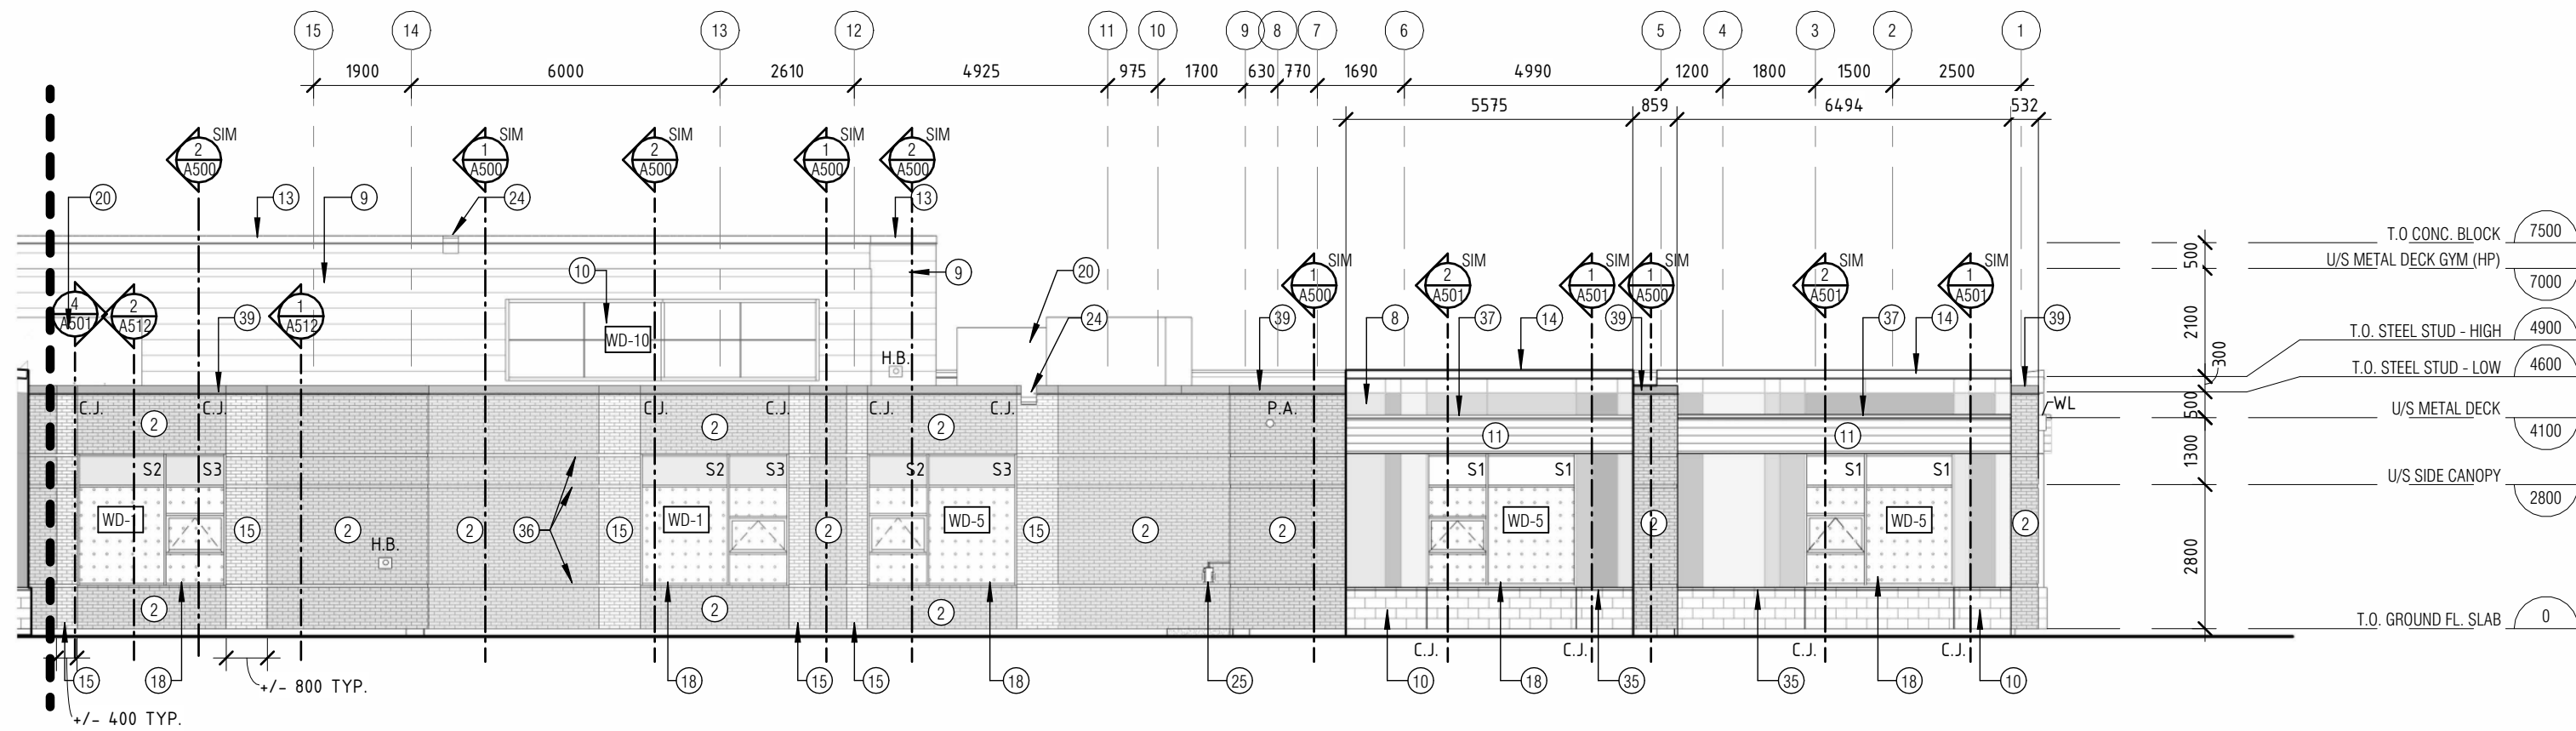


1B NORTH ELEVATION-PART B
A201 1:125

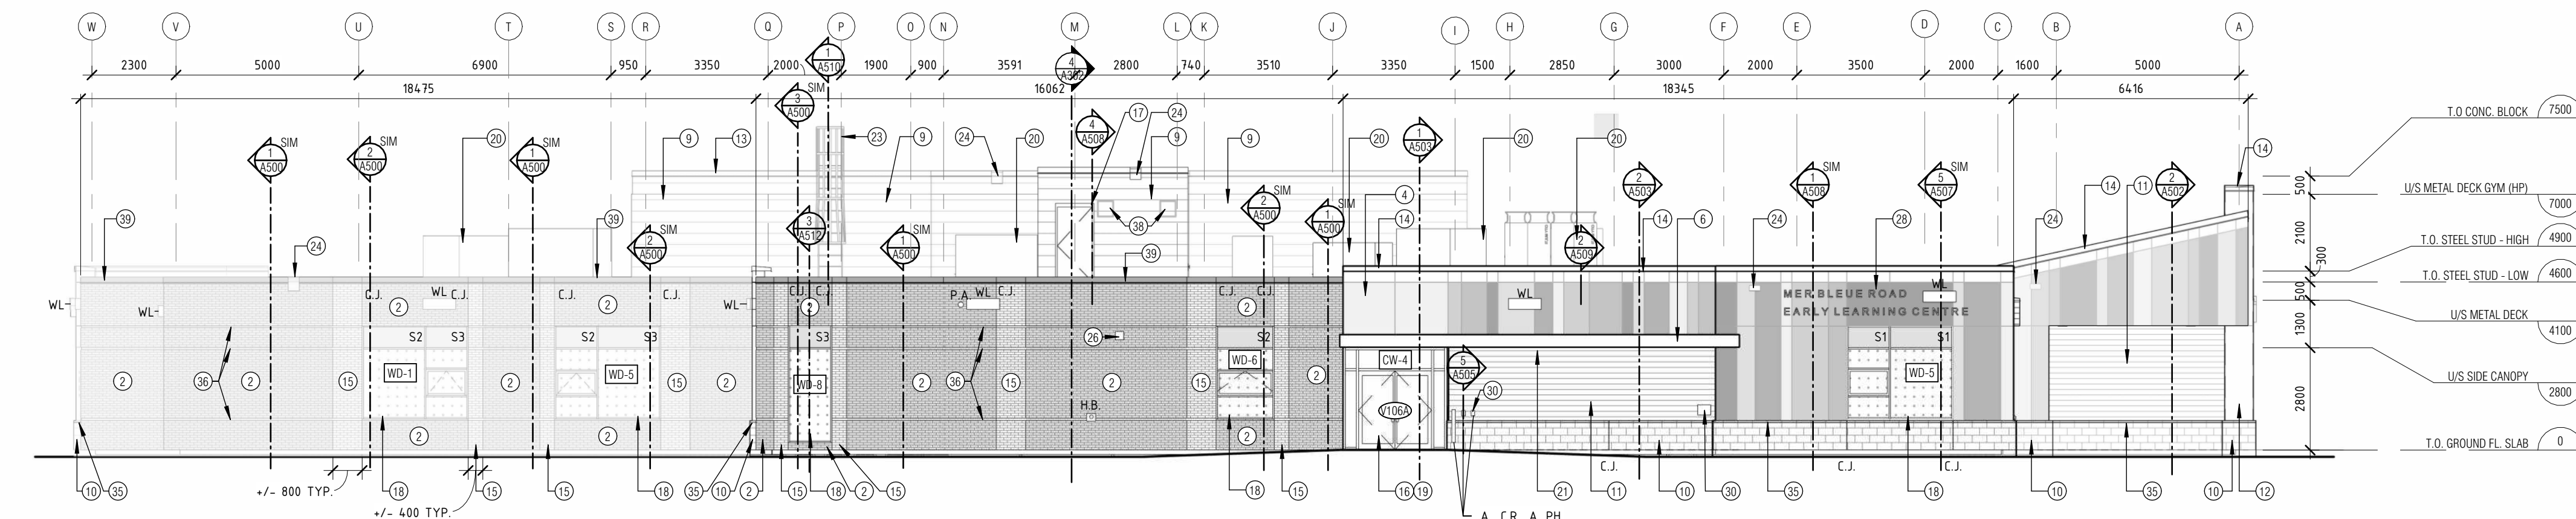


2 EAST ELEVATION
A201 1:125

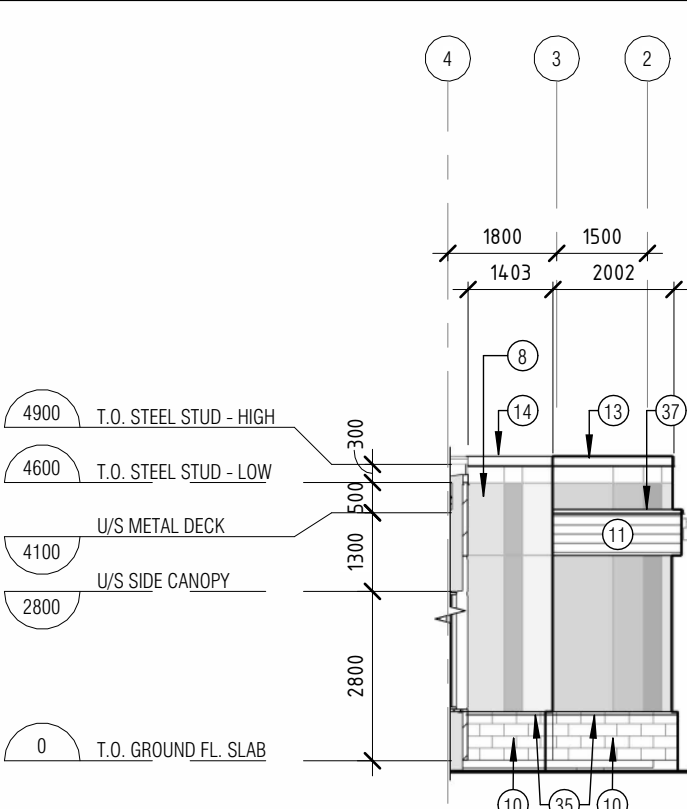


3 PARTIAL NORTH ELEVATION 1
A201 1:125

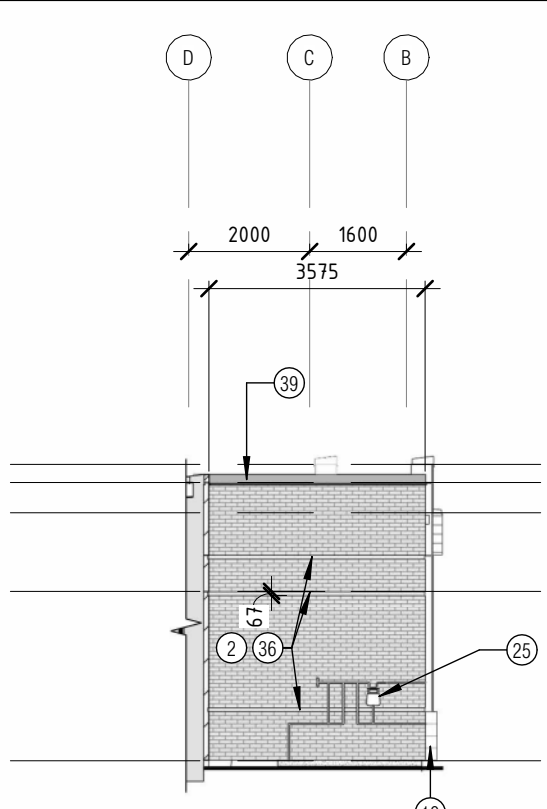

4 PARTIAL EAST ELEVATION 1
A201 1:125

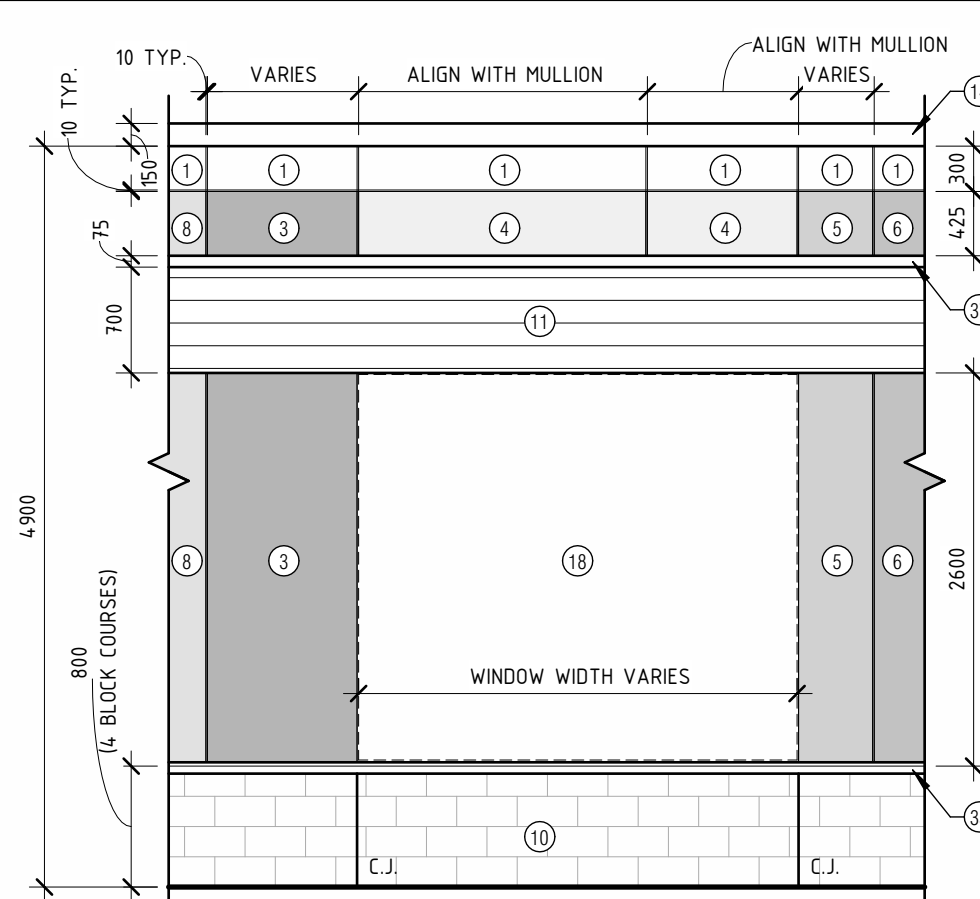

5 TYPICAL PANEL PATTERN
A201 1:50

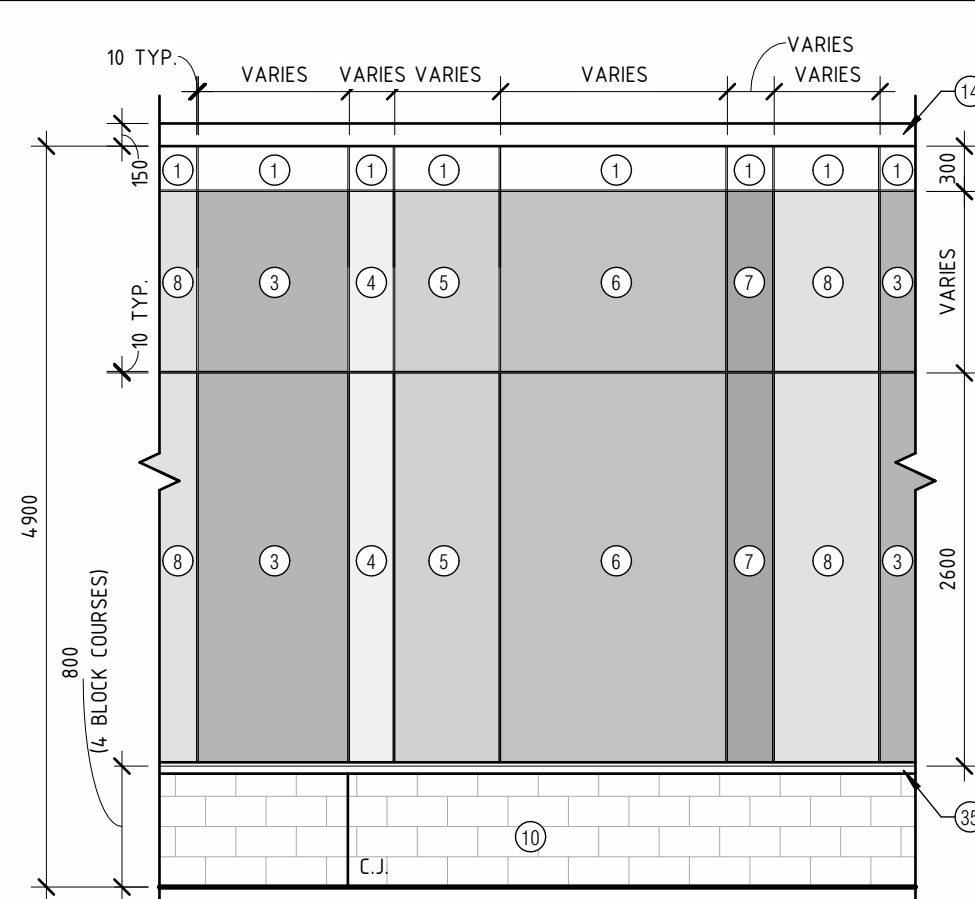

TYPICAL PANEL COLOURS GUIDELINES:


- MULTIPLE PANELS ABOVE A WINDOW/DOOR TO BE IDENTICAL IN COLOUR.
- ALL PANELS ON THE TOP ROW TO BE COLOUR 1.
- FOR VERTICAL PANELS, COLOUR SEQUENCE AS BELOW:
3-4-5-6-7-8-9
- FIRST PANEL IN COLOUR SEQUENCE IS AT FRONT ENTRANCE CANOPY CORNER ADJACENT TO GRIDLINE 23/A. COLOUR SEQUENCE CONTINUES FROM LEFT TO RIGHT, AND FOLLOWS AROUND BUILDING PERIMETER.

TYPICAL PANEL WIDTHS:

- ALIGN WITH WINDOWS, WINDOW MULLIONS, DOORS AND LAMINATE PANELS.
- 300mm, 500mm, 700mm, 1000mm, 1200mm, 1500mm ETC.
- RANDOMIZED AS SHOWN.
- MODEL/DRAWINGS CAN BE SHARED FOR PANEL WIDTH CLARIFICATIONS.

NOTES:

- CENTRE HORIZONTAL REVEALS ON ADJACENT BRICK BAND.
- PROVIDE 26 GA. GREY FLASHING FULL LENGTHS AT ALL REVEALS, INCLUDING THE PERFORATED FLASHING AT BASE OF PANELS.

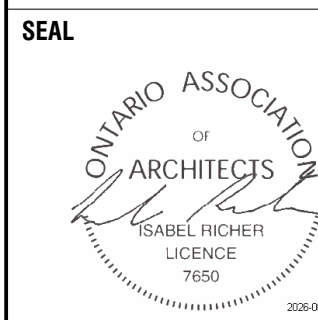

Not for construction unless
SEALED AND SIGNED

PROJECT NORTH

P R PYE & RICHARDS -
T Y TEMPRANO & YOUNG
ARCHITECTS INC.

824 Meath St. Suite 200 613. 724. 7700
Ottawa, ON K1Z 6E8 info@prty.ca

PROJECT
OCSB MER BLEUE ELEMENTARY SCHOOL

2503 Mer Bleue Road OTTAWA, ONTARIO

DRAWING

BUILDING ELEVATIONS

PROJECT NO. 24032

SCALE - AS NOTED

DRAWN - DL, WY

CHECKED - IR

PLOT DATE - 24 JUN 2026

DRAWING NO.

A201


PLOTTED BY - WY

SHEET SIZE: A1


FILE PATH C:\Users\wyuan\Documents\24032_OCSB Mer Bleue_wendy.yuan7ULBP.rvt

D00-00-00-0000


#00000

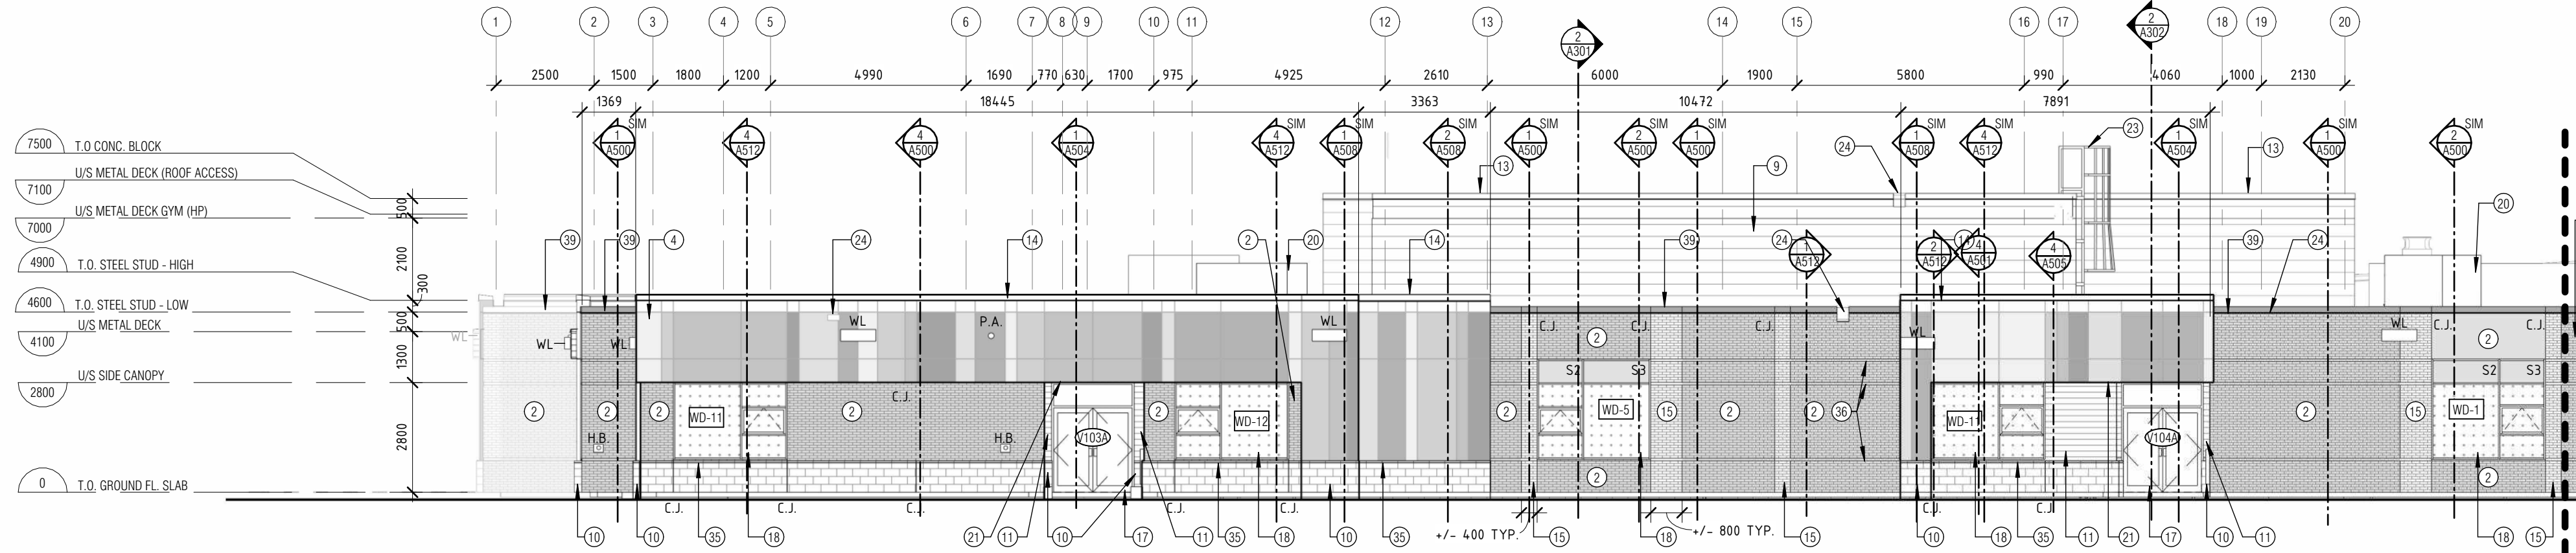


1A SOUTH ELEVATION-PART A
1:125

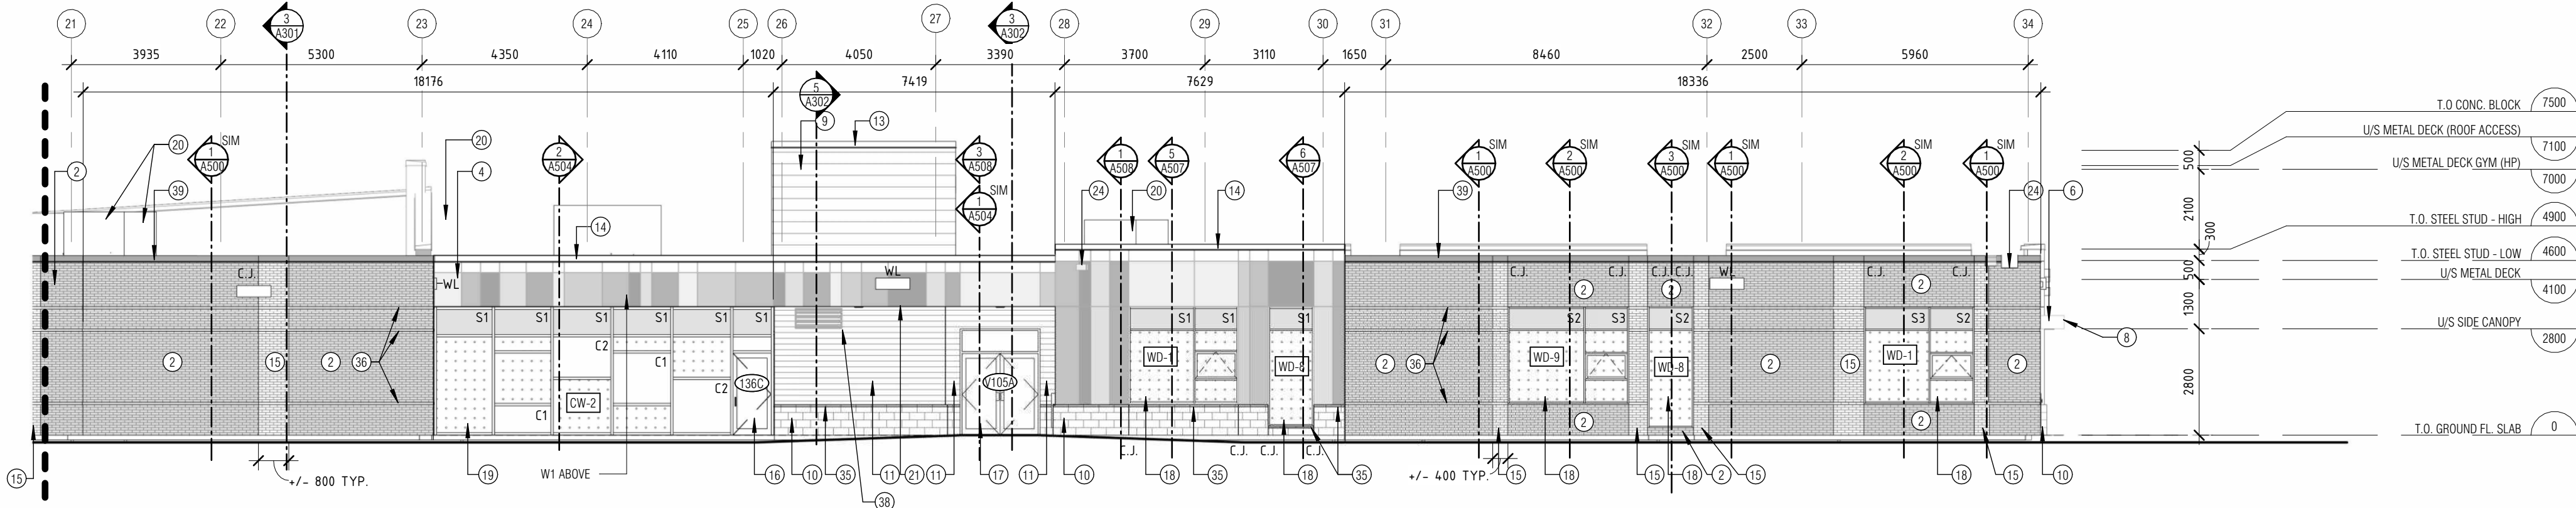


1B SOUTH ELEVATION-PART B
1:125

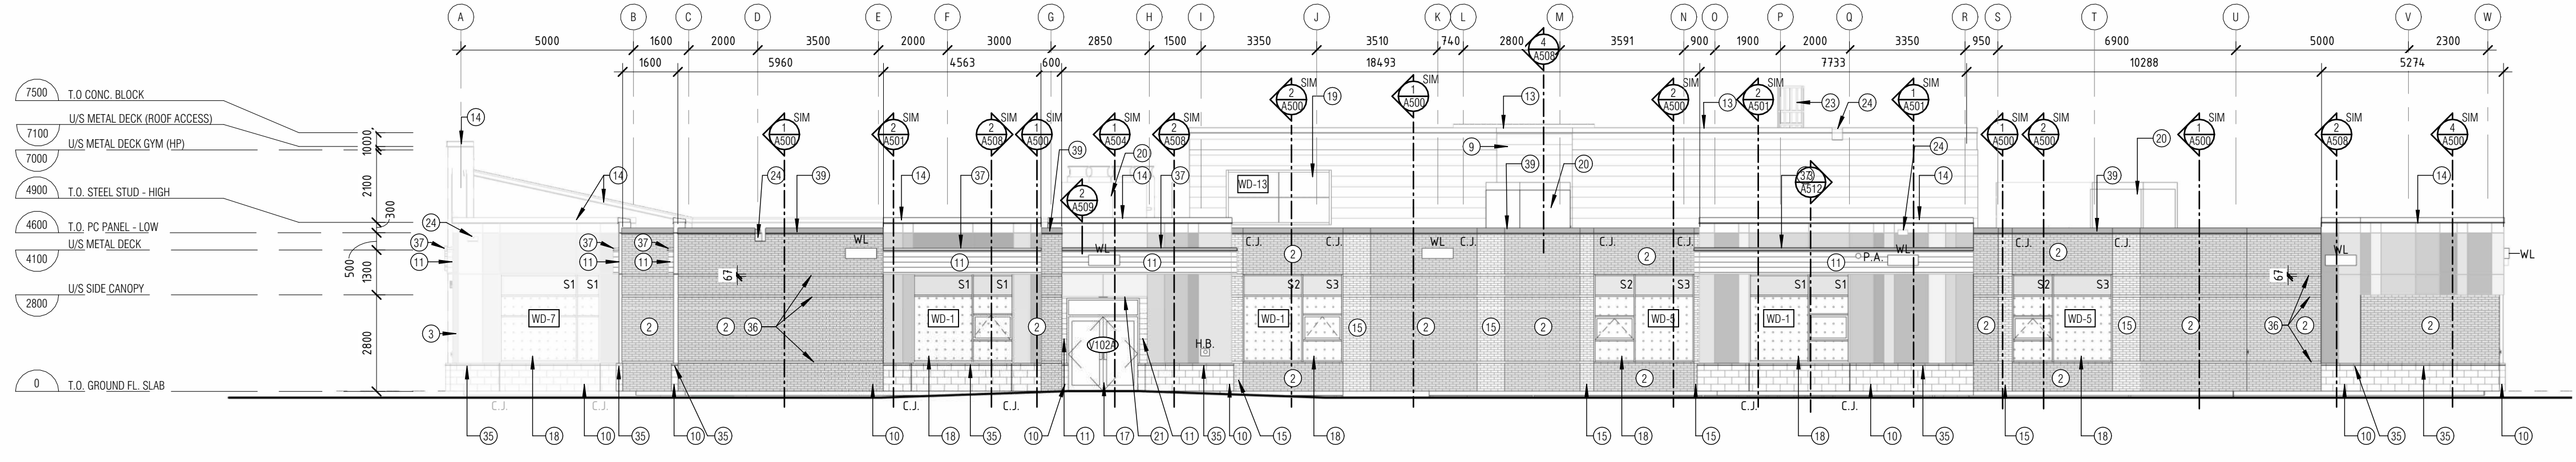

2 WEST ELEVATION
1:125

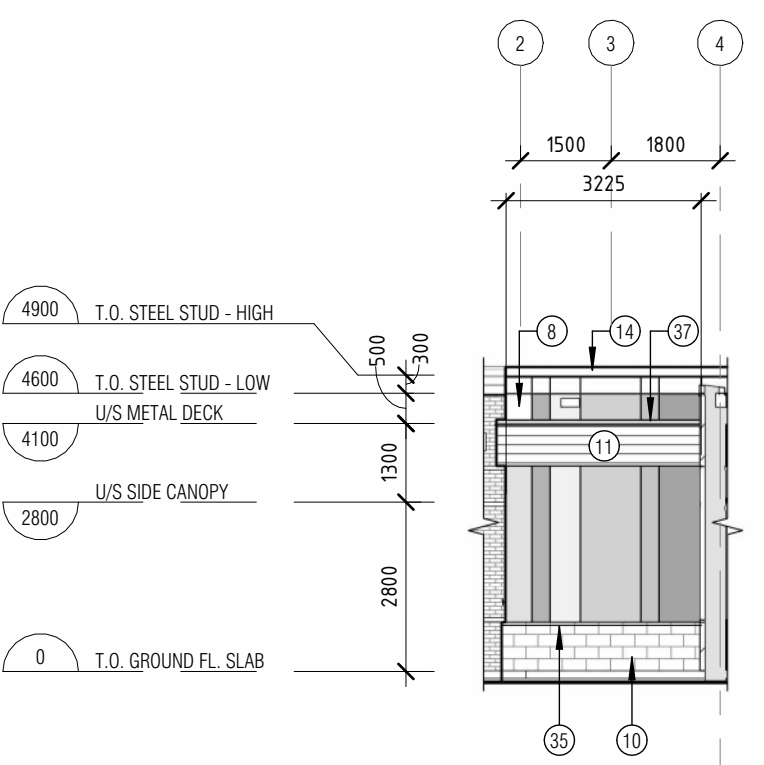

3 PARTIAL SOUTH ELEVATION 1
1:125

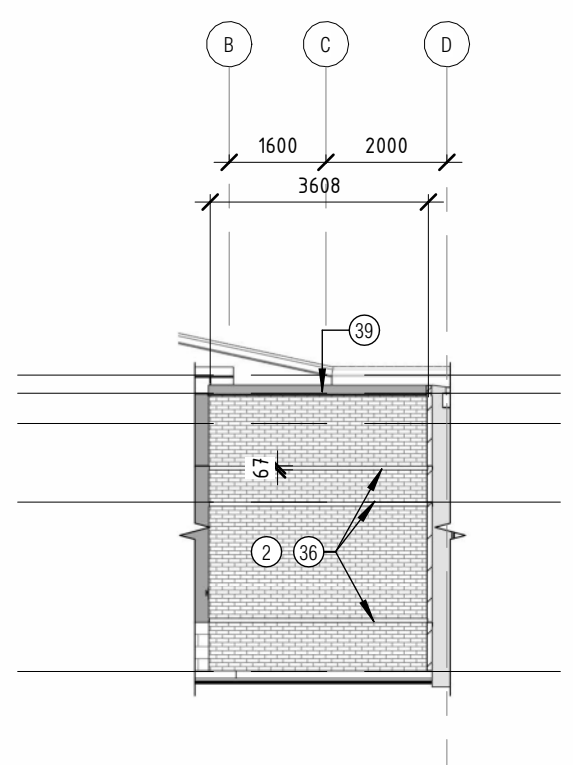

4 PARTIAL WEST ELEVATION 1
1:125

- ELEVATION LEGEND**
- WL WALL MOUNT LIGHT FIXTURE @ 3800mm
 - 10mm LAMINATE PANEL REVEAL (TYP.)
 - 67mm CONTINUOUS RECESSED BRICK BAND (TYP.)
 - S1 GLASS SPANDREL PANEL: RAL 7004 SIGNAL GREY
 - S2 GLASS SPANDREL PANEL: RAL 6019 PASTEL GREEN
 - S3 GLASS SPANDREL PANEL: RAL 3012 BEIGE RED
 - C1 COLOURED GLASS: COLOUR INTERLAYERS SEQUENCE BETWEEN GLASS PANELS FROM EXTERIOR TO INTERIOR AS BELOW:
 - 000A COOL WHITE
 - 0008 GOLDEN LIGHT
 - 0002 AQUAMARINE
 - 0007 EVENING SHADOW
 - C2 COLOURED GLASS: COLOUR INTERLAYERS SEQUENCE BETWEEN GLASS PANELS FROM EXTERIOR TO INTERIOR AS BELOW:
 - 000A COOL WHITE
 - 0008 GOLDEN LIGHT
 - 0005 RUBY RED
 - 0007 EVENING SHADOW
 - C.J. CONTROL JOINT
 - MAX. 6.1m @ BRICK
 - MAX. 6.1m @ ARCH. BLOCK
 - ALIGN WITH WINDOWS & LAMINATE PANELS
 - P.A. P.A. HORN - SEE ELECT. MOUNT @ 4000mm
 - H.B. HOSE BIB CONNECTION - SEE MECHANICAL
 - A. 900 HT. VERTICAL AUTO DOOR OPERATOR
 - C.R. CARD READER - MOUNTED 1050mm AFF
 - A.P.H. AI PHONE- MOUNTED 1050mm AFF
 - BIRD SAFE GLASS



- ELEVATION NOTES**
- HIGH PRESSURE LAMINATE - COLOUR 'MOJO GREEN'
 - DARK GREY BRICK - COLOUR 'CREEKSIDE VELOUR'
 - HIGH PRESSURE LAMINATE - COLOUR 'SALMON'
 - HIGH PRESSURE LAMINATE - COLOUR 'CHAMPAGNE'
 - HIGH PRESSURE LAMINATE - COLOUR 'SPRING GREEN'
 - HIGH PRESSURE LAMINATE - COLOUR 'VERBOS'
 - HIGH PRESSURE LAMINATE - COLOUR 'LAVENDER BLUE'
 - HIGH PRESSURE LAMINATE - COLOUR 'WINTER GREY'
 - PRE-FINISHED HORIZONTAL METAL CLADDING - COLOUR 'WHITE'
 - POLISHED ARCHITECTURE CONCRETE BLOCK - COLOUR 'SUPER WHITE'
 - ALUMINUM HORIZONTAL CLADDING - COLOUR 'DARK CHERRY' WOODGRAINS
 - CLADDED GALVANIZED STEEL COLUMN C/W HIGH PRESSURE LAMINATE 'MOJO GREEN'
 - 150mm HT. PRE-FINISHED METAL FLASHING - COLOUR 'WHITE'
 - 150mm HT. PRE-FINISHED METAL FLASHING - COLOUR 'BRIGHT SILVER'
 - LIGHT GREY BRICK - COLOUR 'WINTERBORNE'
 - ALUMINUM ENTRANCE FRAMING
 - PRESSED STEEL FRAME (PAINTED) & HOLLOW METAL DOOR
 - ALUMINUM WINDOW FRAMING
 - ALUMINUM CURTAIN WALL FRAMING
 - ROOF TOP UNIT - SEE MECH.
 - ALUMINUM SOFFIT (WOOD TEXTURE)
 - 200mm HT. COLOURED LETTERING ON GLASS - SEE CASH ALLOWANCE
 - ROOF ACCESS LADDER C/W CAGE
 - SCUPPER (PREFINISHED METAL FLASHING TRIM)
 - GAS METER ON CONCRETE PAD C/W BOLLARDS TO ENBRIDGE STANDARDS - SEE MECHANICAL
 - AIR INTAKE WALL BOX - SEE MECHANICAL
 - 300mm HT. CLEAR ANODIZED LETTERING - SEE CASH ALLOWANCE
 - 200mm HT. CLEAR ANODIZED LETTERING - SEE CASH ALLOWANCE
 - BACK LIT CROSS - SEE SIGNAGE CASH ALLOWANCE
 - ENCLOSURE FOR TEMPORARY GENERATOR OUTLET - SEE ELECTRICAL SPRAY FOAM & GULCH @ PENETRATION
 - LINE UP & SPACE EQUIP. ALPHABET, CARD READER & AUTO DOOR OPERATOR @ 1000mm HT.
 - 400x400 STORM PROOF LOUVER - SEE MECH. COLOUR TO MATCH SIDING.
 - ALUMINUM FRAMING WITH TRANSLUCENT GLAZING PANEL
 - SIAMSESE CONNECTION AT 800mm HT. C/W PICTOGRAM SIGNAGE
 - ALUMINUM FLASHING BY DIV. 8
 - RECESSED BRICK BAND (TYP.)
 - 75mm HT. PRE-FINISHED METAL FLASHING - COLOUR 'MAHOGANY'
 - LOUVER - SEE MECH.
 - 150mm HT. PRE-FINISHED METAL FLASHING - COLOUR 'CHARCOAL'

REV	REVISION DESCRIPTION	DATE
2	ISSUED FOR SPIC	2026-06-24

THIS DRAWING IS THE EXCLUSIVE PROPERTY OF PYE & RICHARDS - TEMPRANO & YOUNG ARCHITECTS INC. COPYRIGHT RESERVED

CONTRACTOR TO VERIFY ALL DIMENSIONS AND NOTIFY THE ARCHITECT OF ANY DIMENSIONAL ERRORS AND/OR POSSIBLE TRADE INTERFERENCE/CONFLICT FOR CLARIFICATION PRIOR TO COMMENCEMENT OF THE WORK. DO NOT SCALE DRAWINGS.

SEAL

PROJECT NORTH

P R PYE & RICHARDS -
T Y TEMPRANO & YOUNG
ARCHITECTS INC.

824 Meath St. Suite 200 613. 724. 7700
Ottawa, ON K1Z 6E8 info@prty.ca

PROJECT
OCSB MER BLEUE ELEMENTARY SCHOOL

2503 Mer Bleue Road OTTAWA, ONTARIO
DRAWING
BUILDING ELEVATIONS

PROJECT NO.	24032	DRAWING NO.	A202
SCALE -	AS NOTED		
DRAWN -	DL, WY		
CHECKED -	IR		
PLOT DATE -	24 JUN 2026	PLOTTED BY -	WY

PLOT SCALE - 1:1

SHEET SIZE: A1