

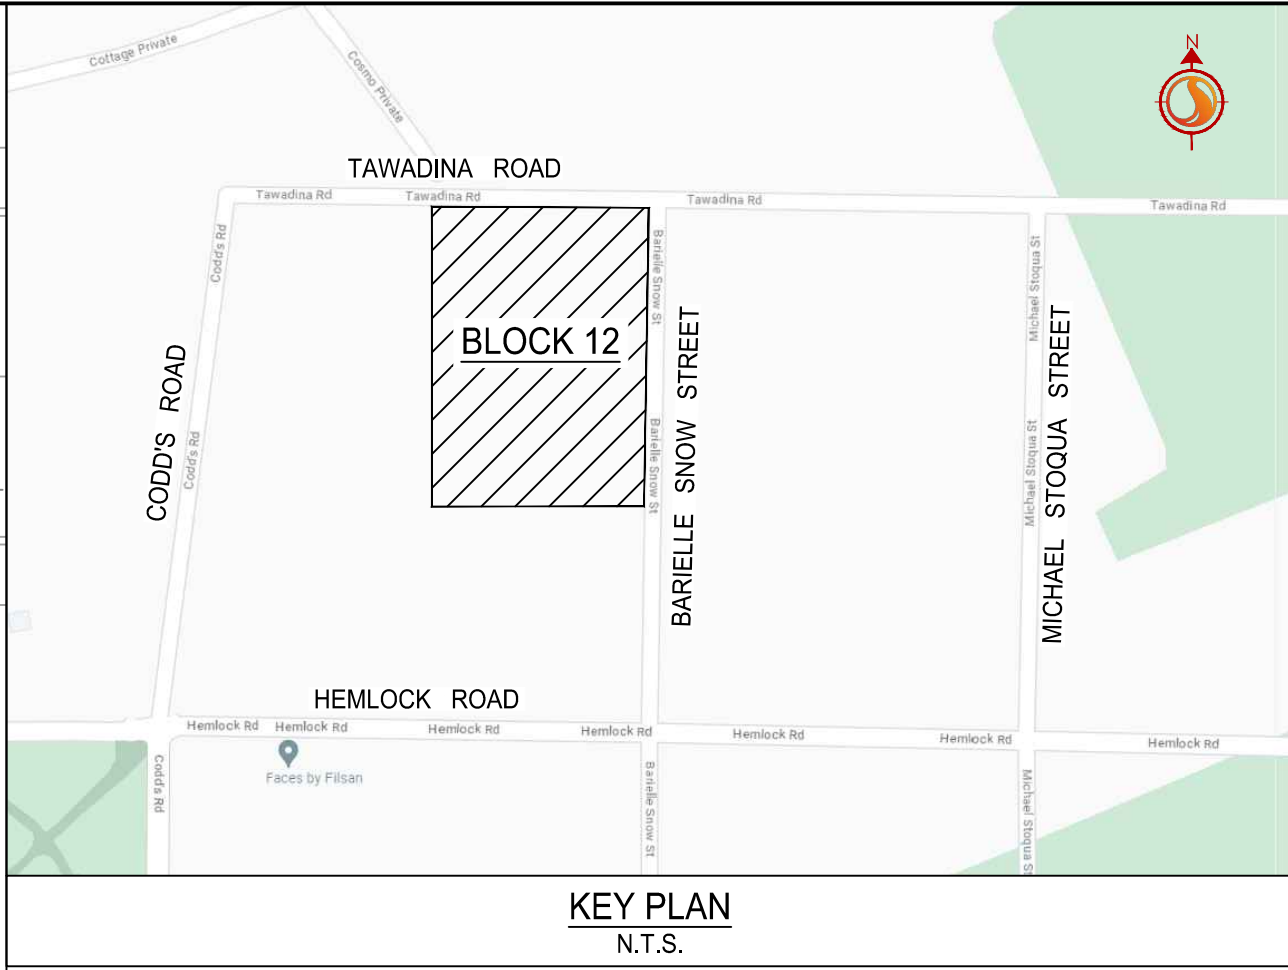


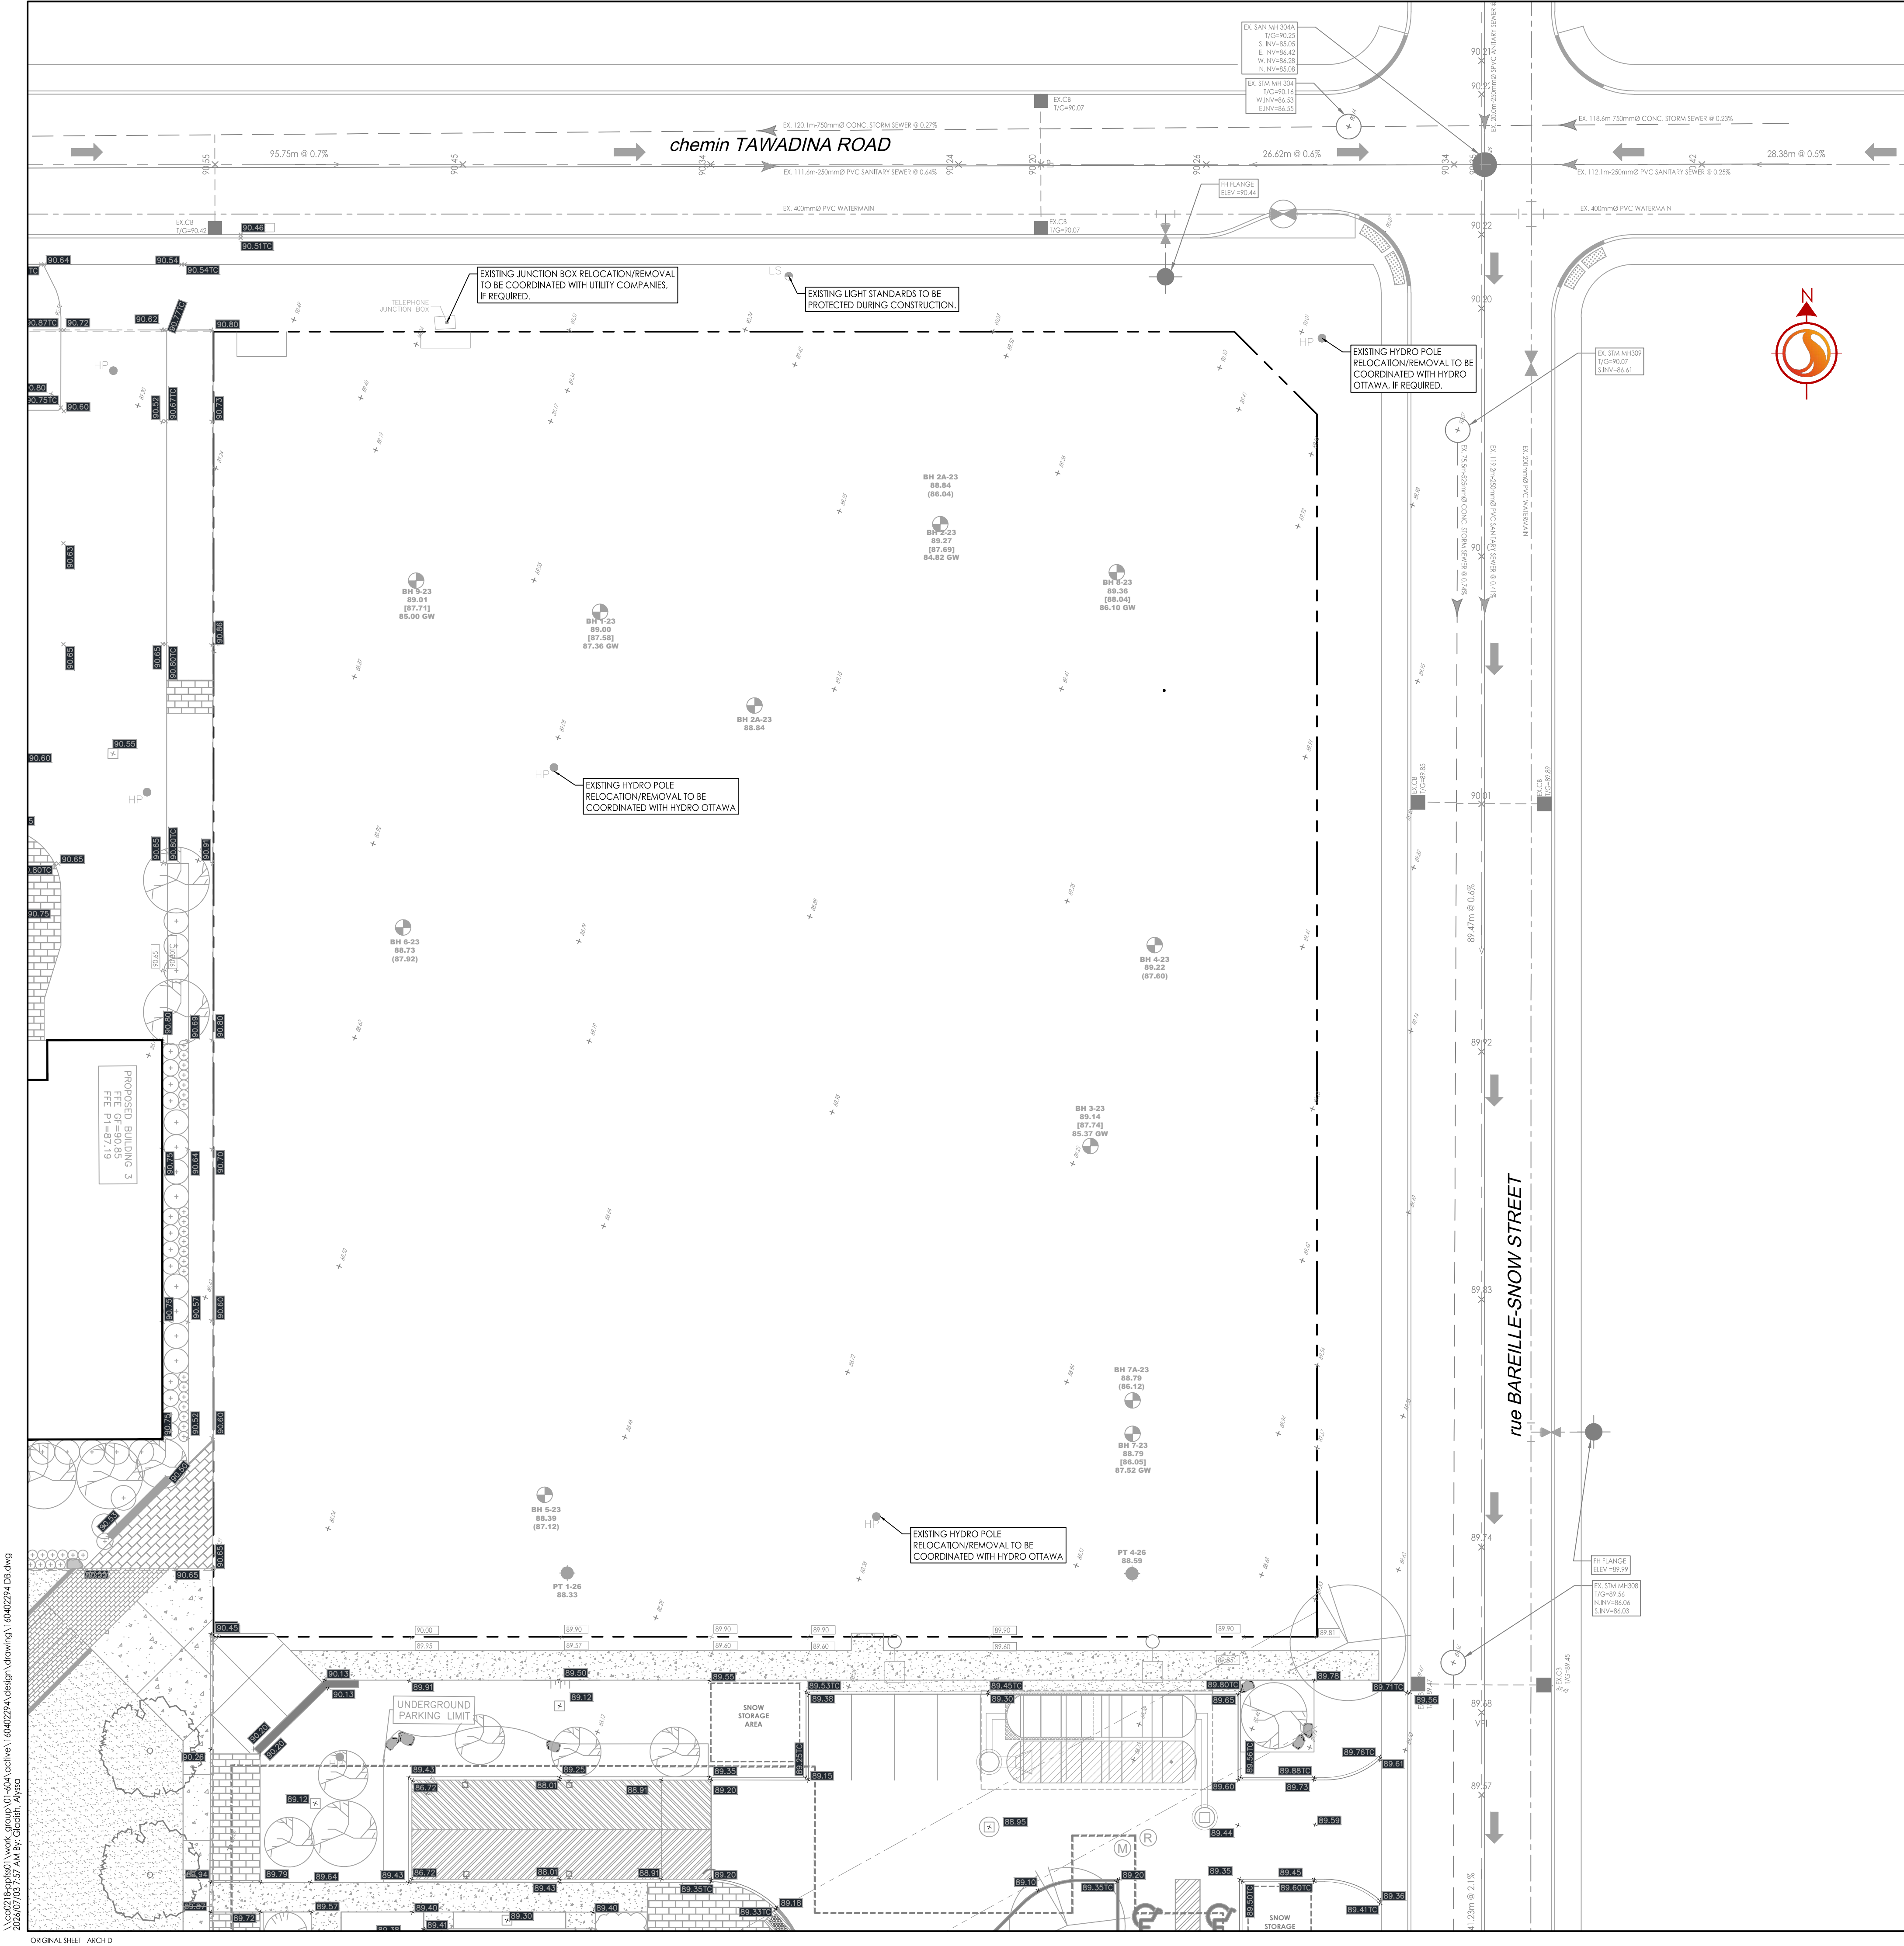

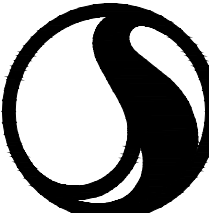

Stantec

Stantec Consulting Ltd.
400 - 1331 Clyde Avenue
Ottawa ON
Tel. 613.722.4420
www.stantec.com

Copyright Reserved

The Contractor shall verify and be responsible for all dimensions. DO NOT scale the drawing - any errors or omissions shall be reported to Stantec without delay.

The Copyrights to all designs and drawings are the property of Stantec. Reproduction or use for any purpose other than that authorized by Stantec is forbidden.

Legend	
	EXISTING WATERMAIN
	EXISTING VALVE AND VALVE BOX
	EXISTING VALVE CHAMBER
	EXISTING FIRE HYDRANT
	EXISTING SANITARY MH AND SEWER
	EXISTING STORM MH AND SEWER
	EXISTING CATCHBASIN
	EXISTING GASMAIN
	EXISTING BELL LINE
	EXISTING ROGERS
	EXISTING OVERHEAD WIRES
	EXISTING UNDERGROUND HYDRO
	GEO TECH BOREHOLE REFERENCE
	WATER INFILTRATION TEST-PIT REFERENCE

1	ISSUED FOR SITE PLAN CONTROL	AJ	DT	26.07.03
Revision		By	Appd.	YY.MM.DD
File Name:	160402294-DB	AJ	AG	AJ
		Dwn.	Chkd.	Dsgn.
Permit-Seal				YY.MM.DD



Client/Project

MATTAMY HOMES
1000 TAWADINA ROAD

WATERIDGE BLOCK 12

OTTAWA, ON

Title

EXISTING CONDITIONS PLAN

Project No.
160402294

Drawing No.
EX-1

Scale
1:200

Sheet
2 of 8

Revision
1

10m