

Revisions			
No.	By	Description	Date
5	JT	SITE PLAN APPLICATION	2026-07-17
4	JT	ISSUED FOR COORDINATION	2026-07-07
3	JT	ISSUED FOR PRICING	2026-06-26
2	JT	ISSUED FOR REVIEW	2026-06-25
1	JAS	ISSUED FOR REVIEW	2025-06-25

Project

OTTAWA INDOOR AQUATIC & RECREATION FACILITY

2775 & 2785 PALLADIUM DRIVE

Drawing

SOUTH ELEVATION
PART 1 AND PART 2

Scale
1:200

Drawn
AB, IEW, JT

Checked
JAS

Project No.
24-210


Date JUNE 2025

tamp



Drawing No.


A201

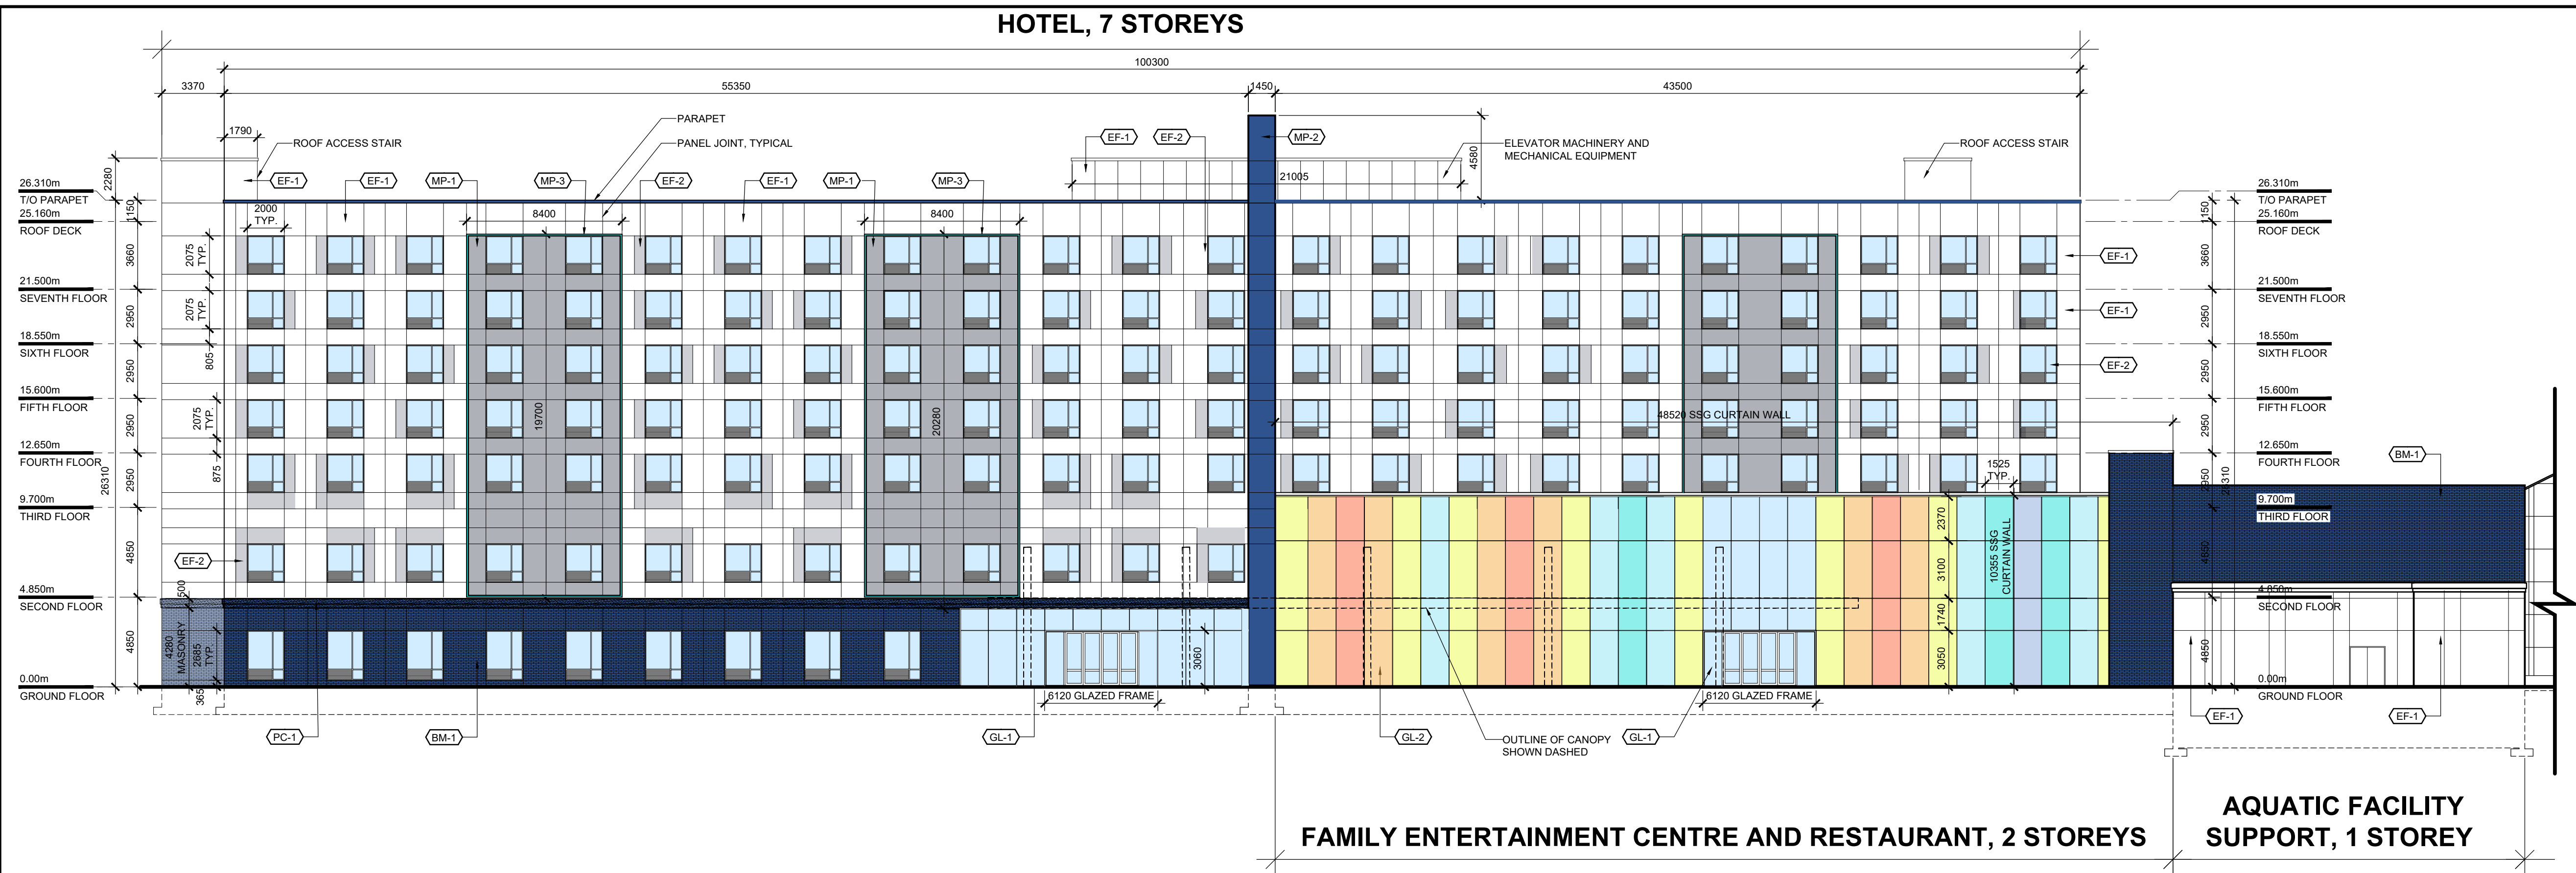

REFER TO 03/A201 FOR MATERIALS LEGEND

01 SOUTH ELEVATION - PART 1

A201 SCALE: 1:200

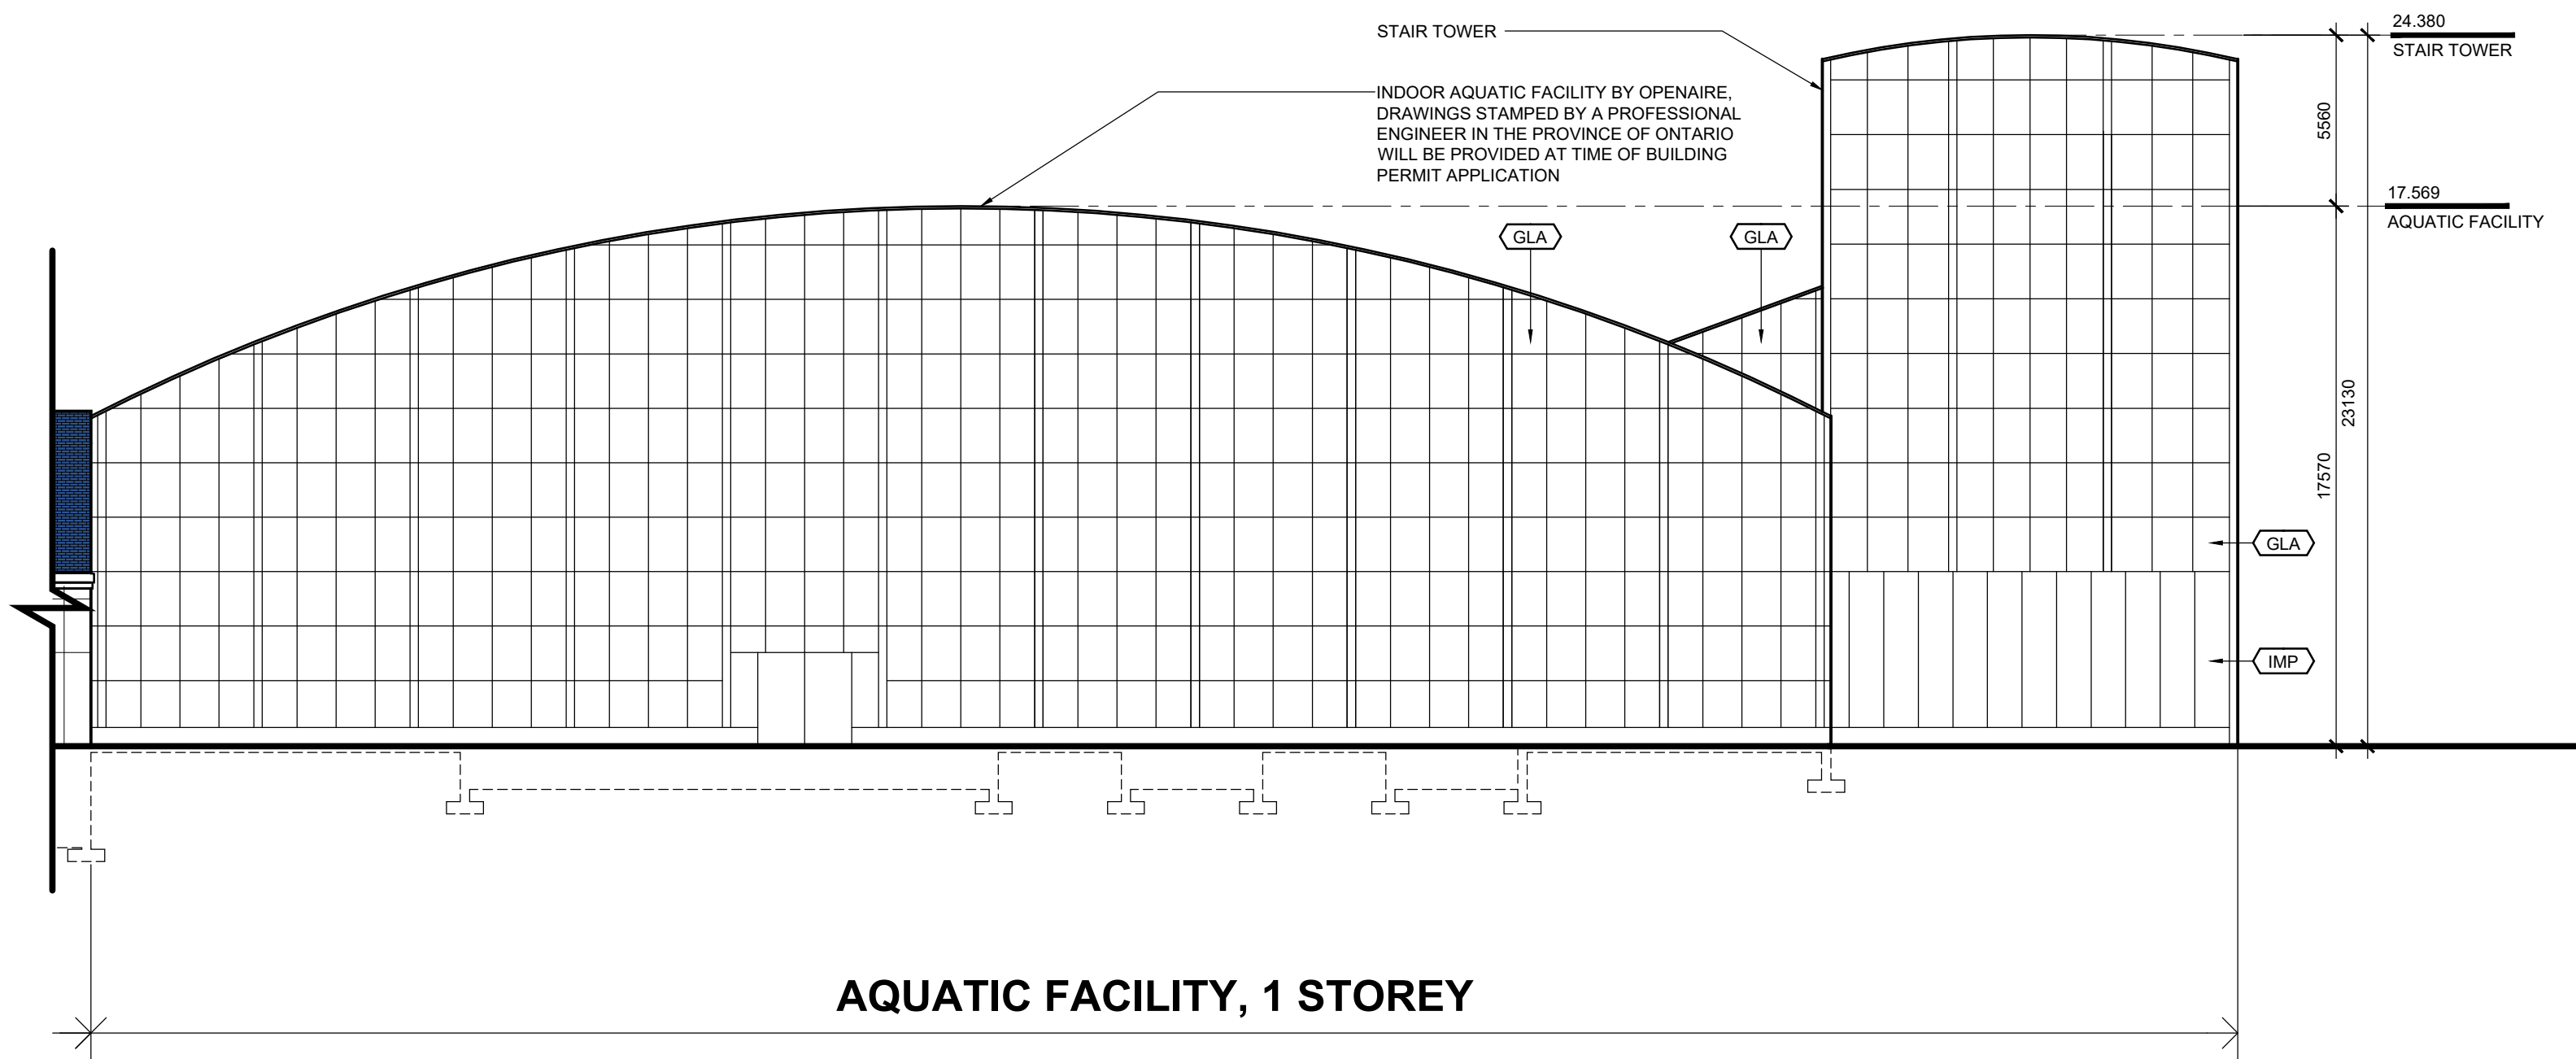

REFER TO 03/A201 FOR MATERIALS LEGEND
WATER SLIDES NOT SHOWN IN ORDER TO ILLUSTRATE BUILDINGS; REFER TO RENDERINGS FOR WATERSLIDES


02 SOUTH ELEVATION - PART 2

A201 SCALE: 1:200

03 MATERIALS LEGEND


A201 SCALE:

FINISH LEGEND		
SYMBOL	HATCH	DESCRIPTION
MS-1		CORRUGATE STEEL (HORIZ.) PROFILE: AGWAY 6-150NF COLOUR: DEEP GREY OC #28314
EF-1		EIFS COLOUR: LIGHT GREY/WHITE
EF-2		EIFS COLOUR: SILVER GREY
MP-1		METAL PANEL COLOUR: LIGHT GREY
MP-2		METAL PANEL COLOUR: #084059 (RGB 8, 64, 89)
MP-3		METAL PANEL COLOUR: #00D9C2 (RGB 0, 217, 194)
BM-1		BRICK MASONRY COLOUR: TO MATCH MP-2 FINISH: GLAZED
PC-1		PRECAST CONCRETE CORNICE COLOUR: TO MATCH MP-2 FINISH: SMOOTH
SIGN		EXTERIOR SIGNAGE: ILLUMINATED CHANNEL LETTERS
GL-1		VISION GLASS DOUBLE-GLAZED SEALED UNITS IN BLACK ANODIZED EXTRUDED ALUMINUM CURTAIN WALL FRAMING AND MULLION CAPS.
GL-2		VISION GLASS DOUBLE-GLAZED SEALED UNITS IN SSG CURTAIN WALL WITH BLACK ANODIZED EXTRUDED ALUMINUM FRAMING
GLA		GLASS WALL INFILL MATERIAL BY OPENAIR®
IMP		INSULATED METAL PANELS BY OPENAIR®
POL		POLYCARBONATE ROOF INFILL MATERIAL BY OPENAIR®

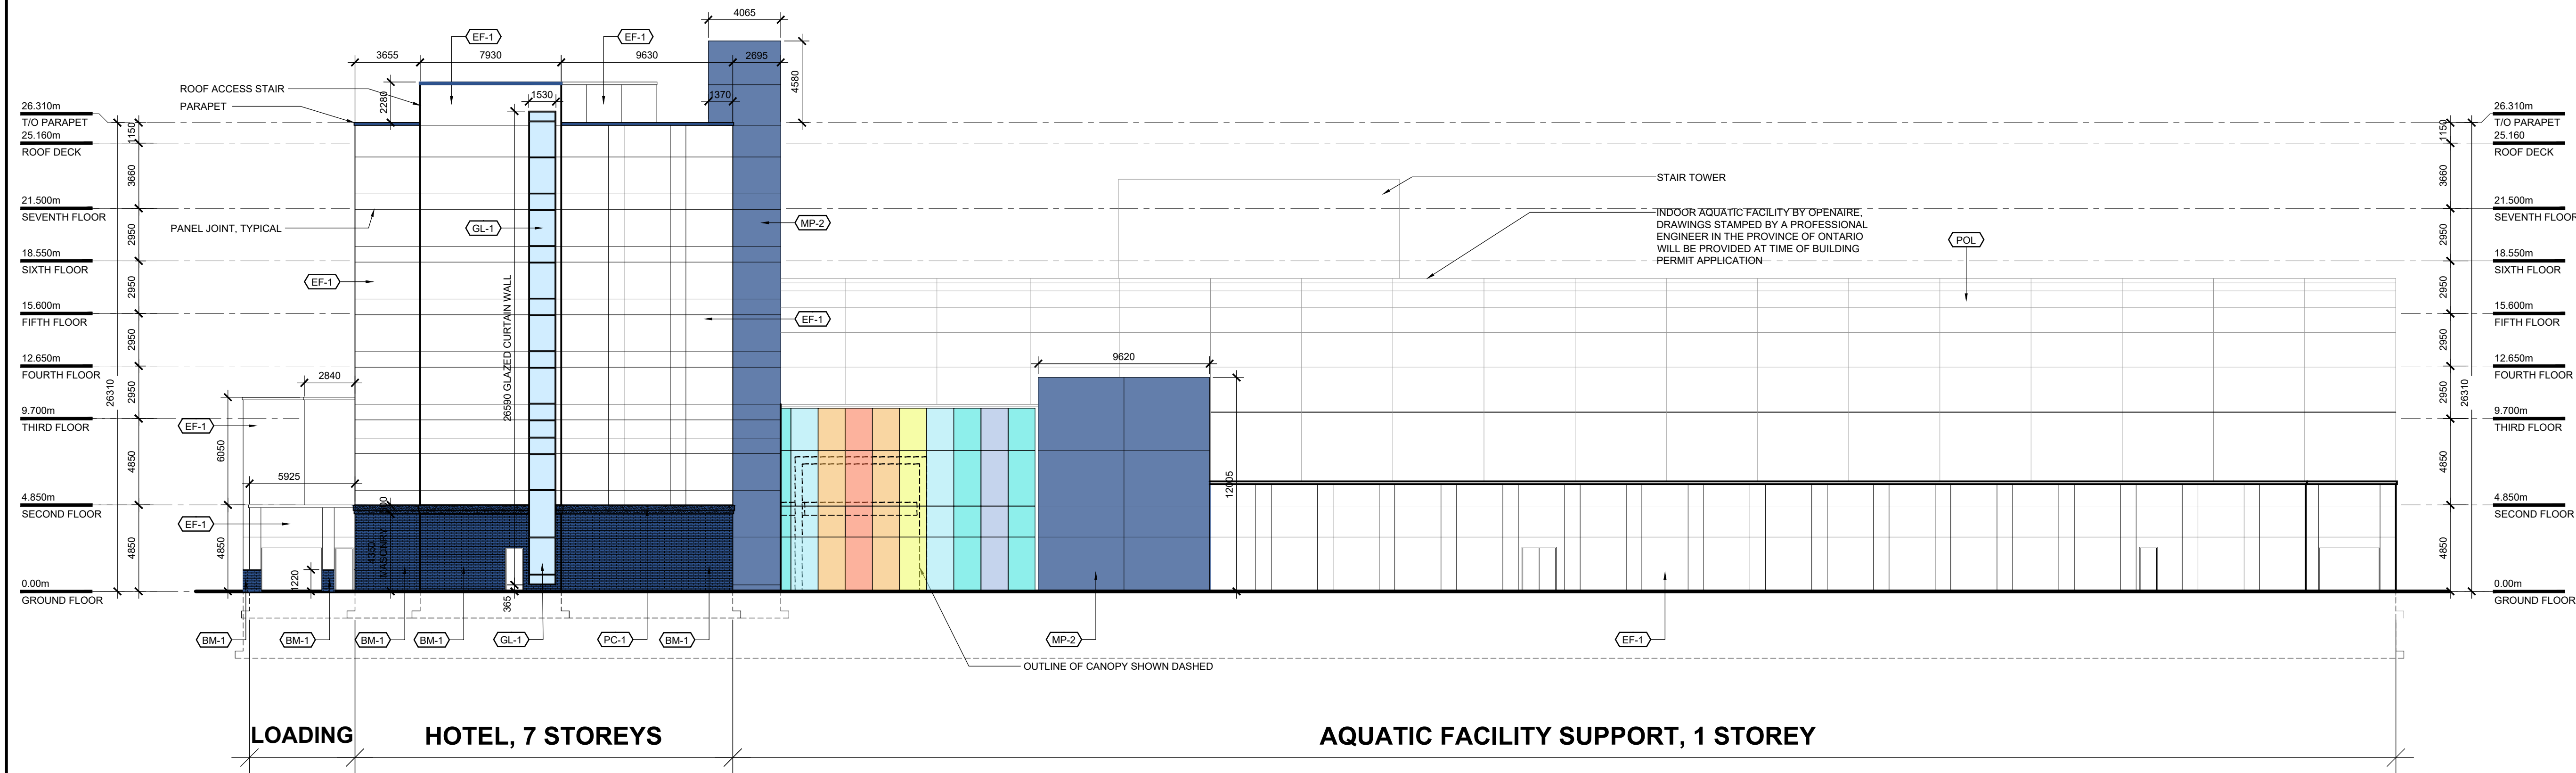

REFER TO 03/A201 FOR MATERIALS LEGEND

01 WEST ELEVATION
A202 SCALE: 1:200

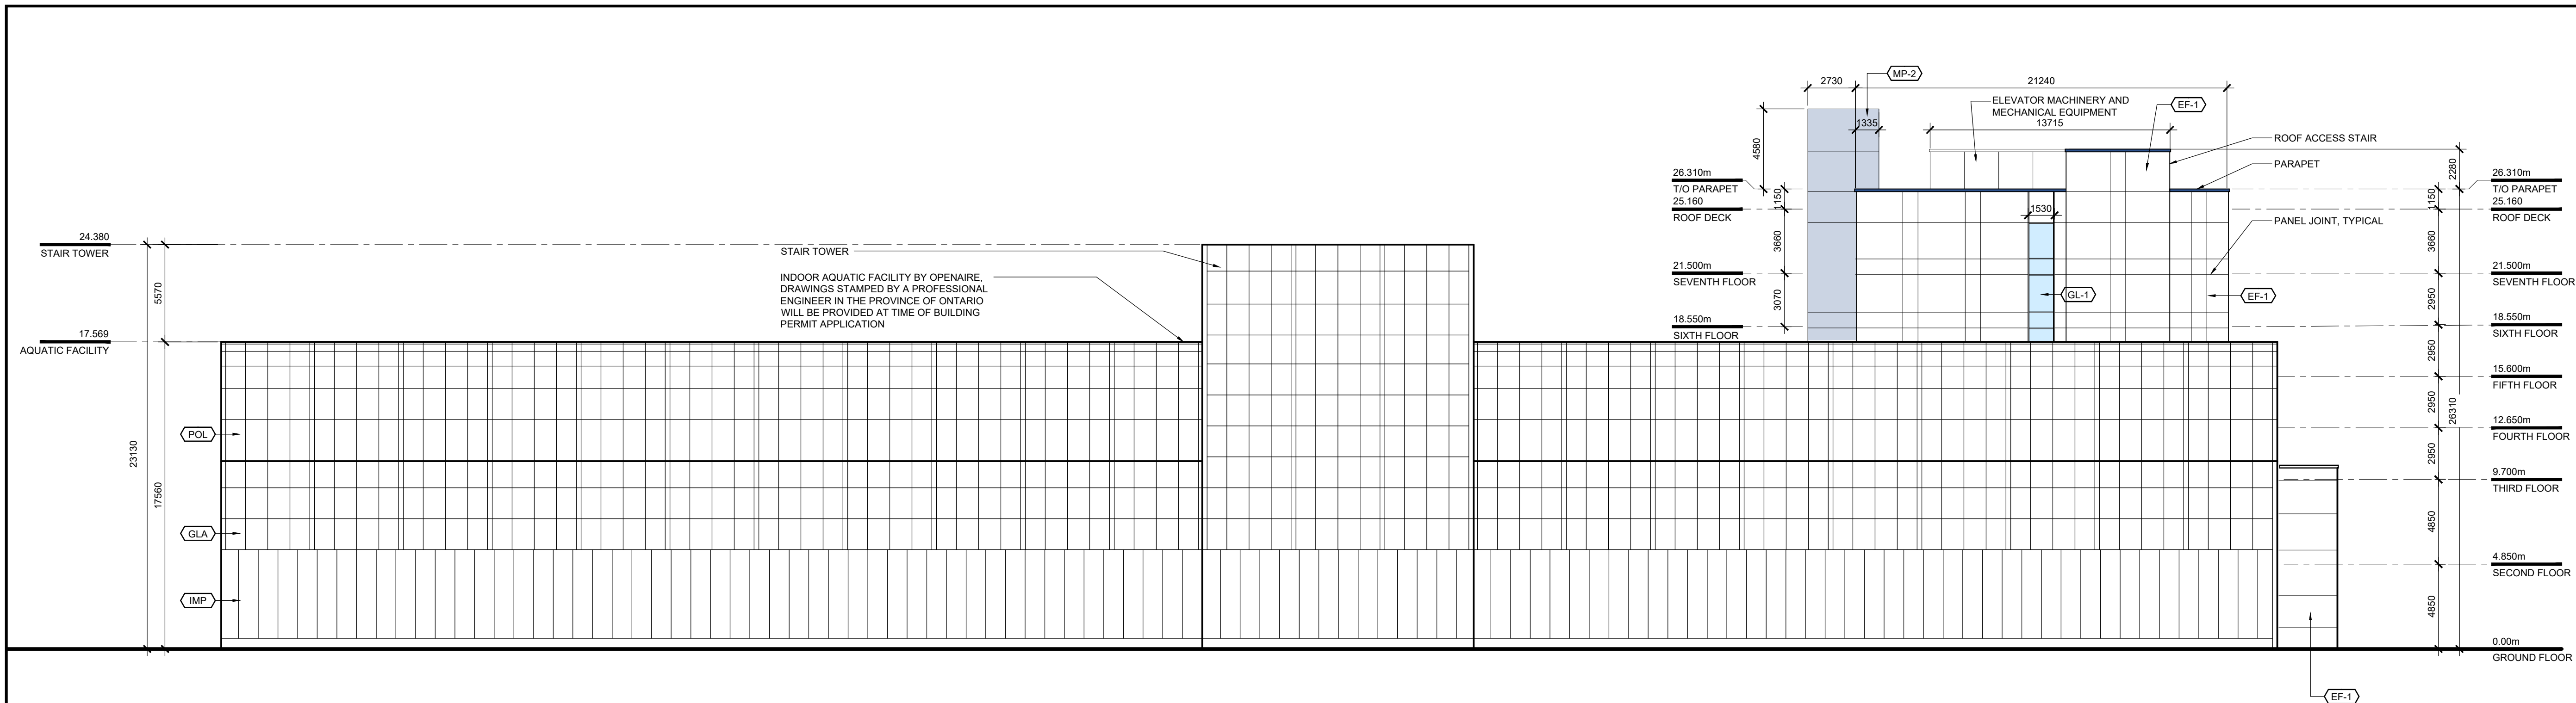

REFER TO 03/A201 FOR MATERIALS LEGEND
WATER SLIDES NOT SHOWN IN ORDER TO ILLUSTRATE BUILDINGS; REFER TO RENDERINGS FOR WATERSLIDES

02 EAST ELEVATION
A202 SCALE: 1:200

North

Revisions

No.	By	Description	Date
5	JT	SITE PLAN APPLICATION	2026-07-17
4	JT	ISSUED FOR COORDINATION	2026-07-07
3	JT	ISSUED FOR PRICING	2026-06-26
2	JT	ISSUED FOR REVIEW	2026-06-25
1	JAS	ISSUED FOR REVIEW	2025-06-25

Project

OTTAWA
INDOOR AQUATIC &
RECREATION FACILITY

2775 & 2785 PALLADIUM DRIVE

Drawing

WEST ELEVATION
EAST ELEVATION

Scale
1:200

Drawn
AB, IEW, JT

Checked
JAS

Stamp




Project No.
24-210

Date
JUNE 2025


Drawing No.

A202

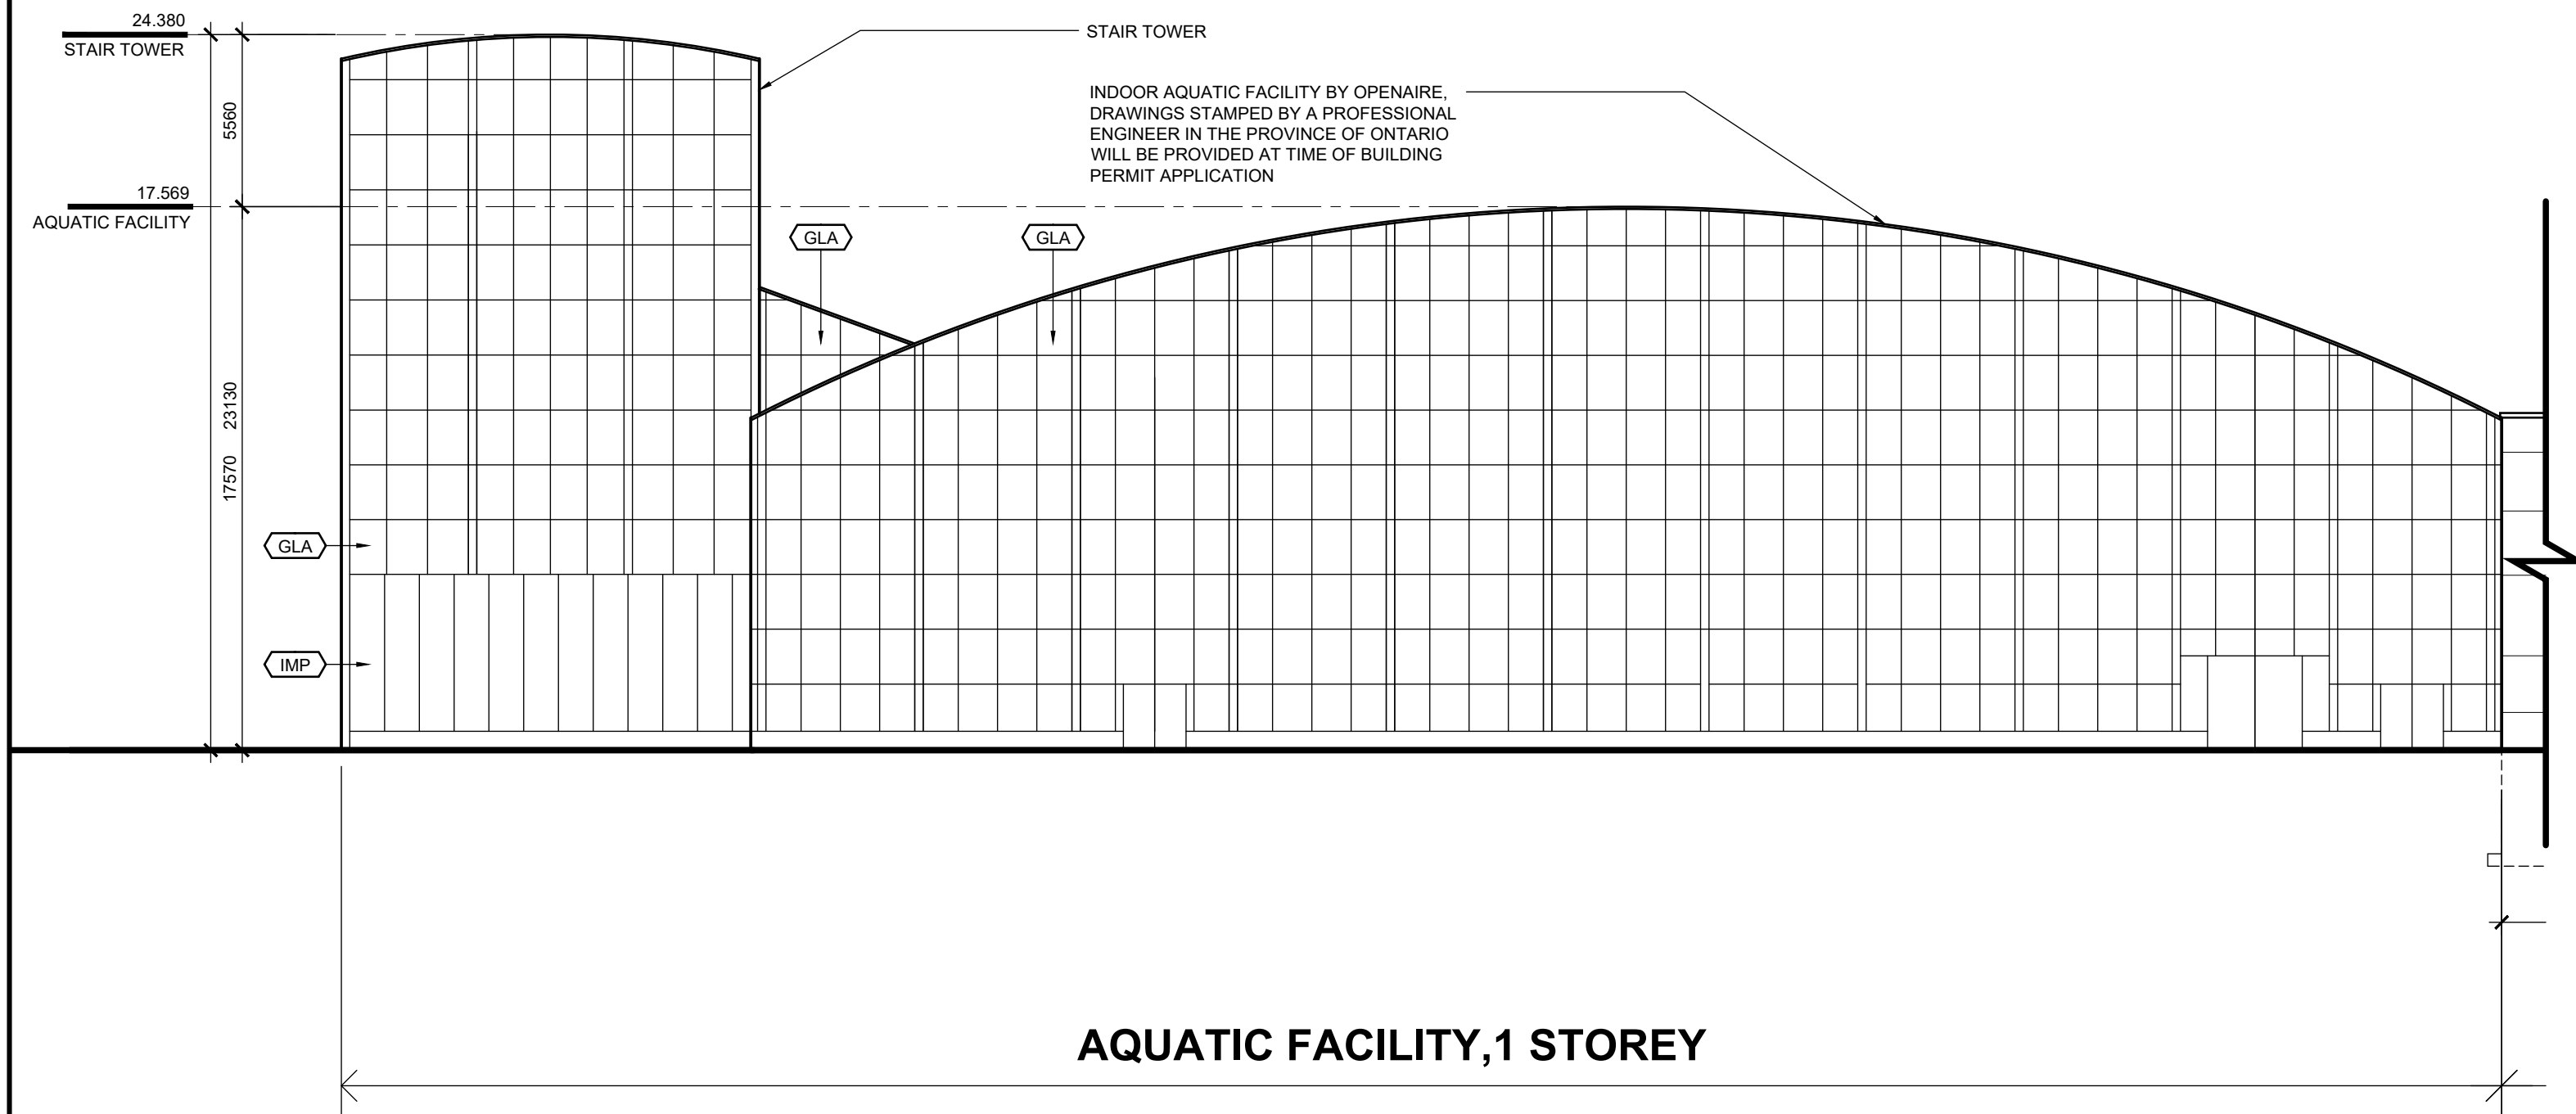

REFER TO 03/A201 FOR MATERIALS LEGEND
WATER SLIDES NOT SHOWN IN ORDER TO ILLUSTRATE BUILDINGS; REFER TO RENDERINGS FOR WATERSLIDES

01 NORTH ELEVATION - PART 1
A203 SCALE: 1:200

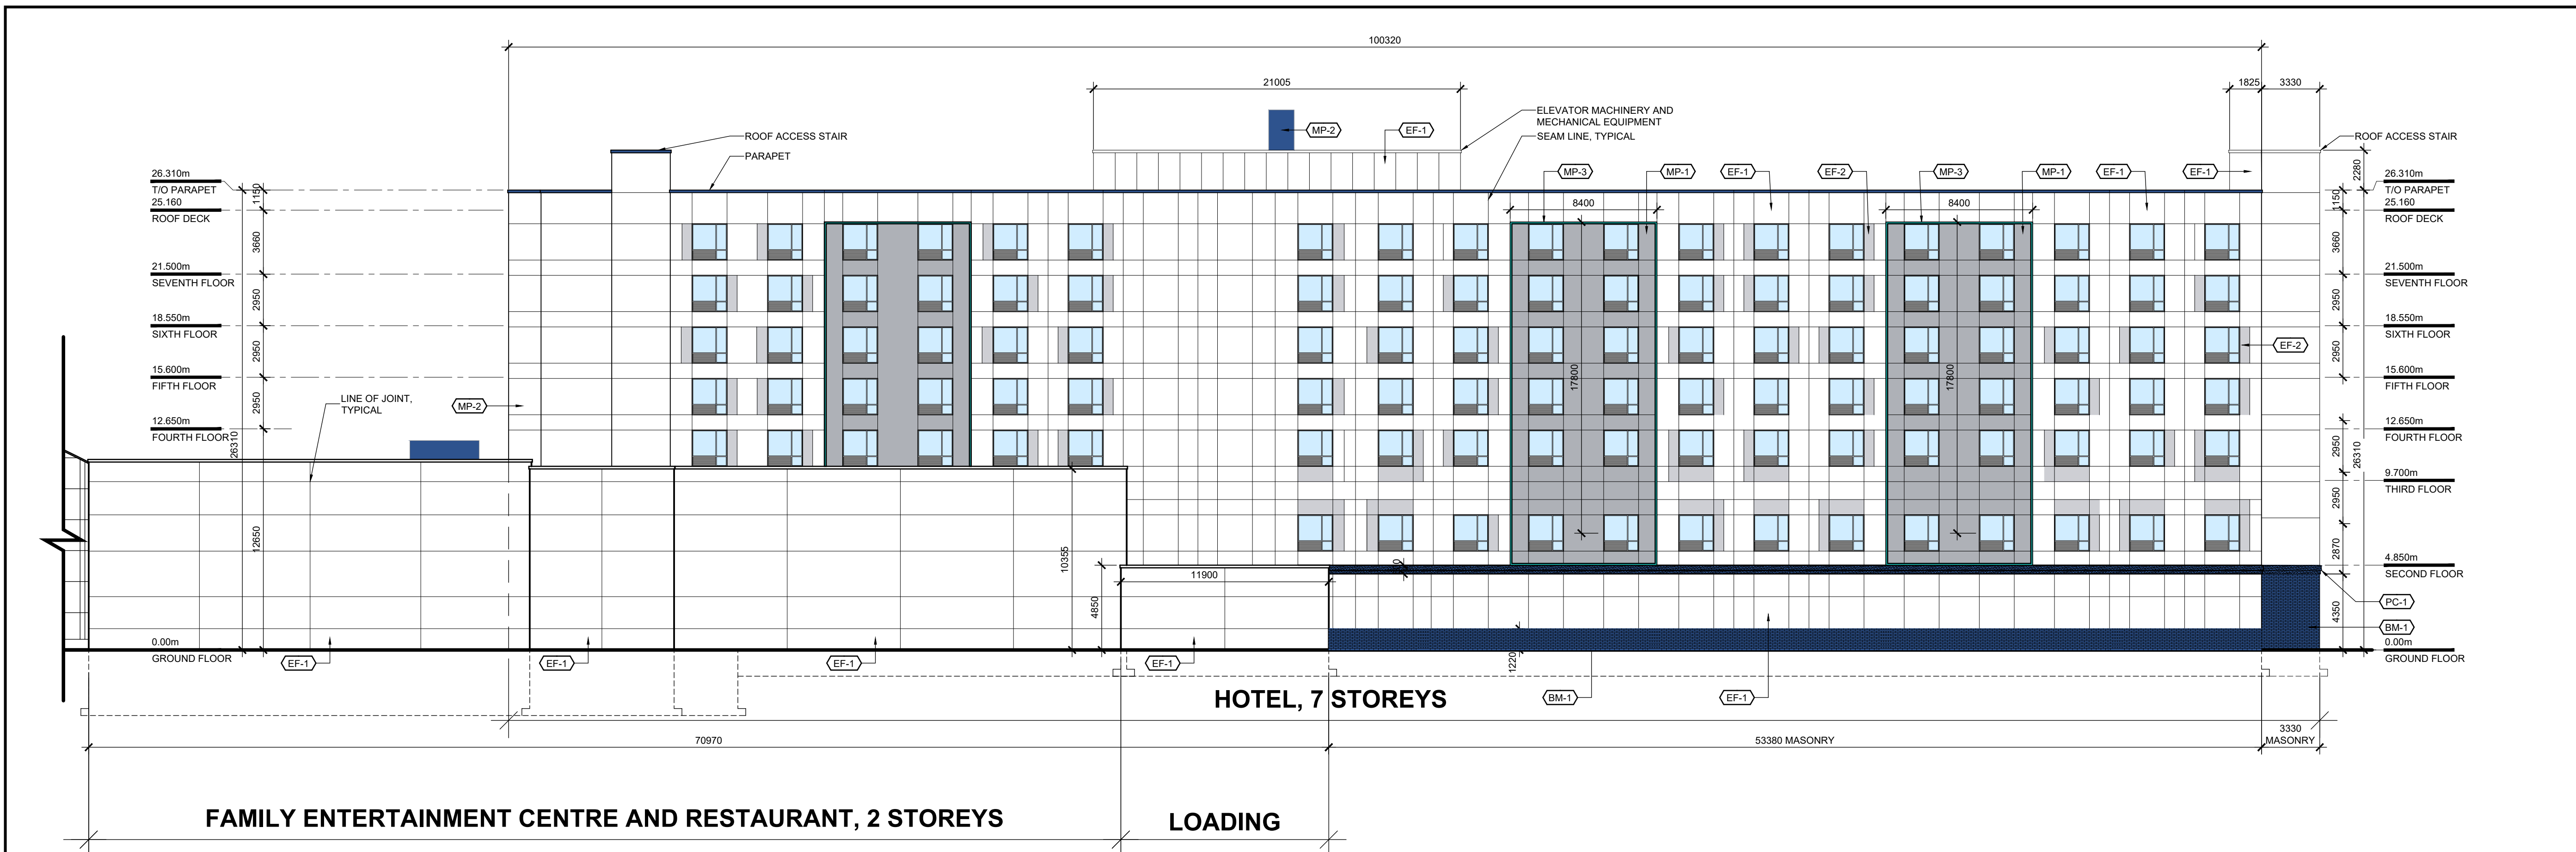

02 NORTH ELEVATION - PART 2
A203 SCALE: 1:200

North

Revisions

No.	By	Description	Date
1	JT	SITE PLAN APPLICATION	2026-07-17

Project

OTTAWA
INDOOR AQUATIC &
RECREATION FACILITY

2775 & 2785 PALLADIUM DRIVE

Drawing
NORTH ELEVATIONS
PART 1 AND PART 2

Scale 1:200

Drawn AB
Checked JAS

Project No. 24-210

Date JULY 2026



Drawing No. A203