


**M. David Blakely
Architect Inc.**

2200 Prince of Wales Dr. - Suite 101
Ottawa, Ontario K2E 6Z9
Phone (613) 226-8811 Fax (613) 226-7942

GENERAL NOTES:


1. THE CONTRACTOR IS RESPONSIBLE FOR CHECKING AND VERIFYING ALL DIMENSIONS. ANY DISCREPANCY MUST BE REPORTED TO M. DAVID BLAKELY ARCHITECT INC.
2. ALL WORK AND MATERIALS TO BE IN COMPLIANCE WITH ALL CODES, REGULATIONS, & BY-LAWS
3. ADDITIONAL DRAWINGS MAY BE ISSUED FOR CLARIFICATION TO ASSIST THE PROPER EXECUTION OF WORK. SUCH DRAWINGS WILL HAVE THE SAME MEANING AND INTENT AS IF THEY WERE INCLUDED WITH THE PLANS IN CONTRACT DOCUMENTS
4. DO NOT SCALE DRAWINGS.
5. THIS REPRODUCTION SHALL NOT BE ALTERED.
6. THIS DRAWING SHALL NOT BE USED OR COPIED WITHOUT THE AUTHORIZATION OF THE ARCHITECT.
7. THIS DRAWING SHALL NOT BE USED FOR PERMIT OR CONSTRUCTION UNLESS THE DRAWING BEARS THE ARCHITECT'S SEAL AND SIGNATURE.

P1 LEVEL PARKING	
TYPICAL SPACE (2.6 x 5.2)	= 29
SMALL CAR SPACES (2.4 x 4.6)	= 1
SURFACE PARKING	
BARRIER FREE (TYPE 'A')	= 1
TYPICAL SPACE (2.6x5.2)	= 6
SMALL CAR SPACES (2.4 X 4.6)	= 1
TOTAL PARKING SPACES	= 38

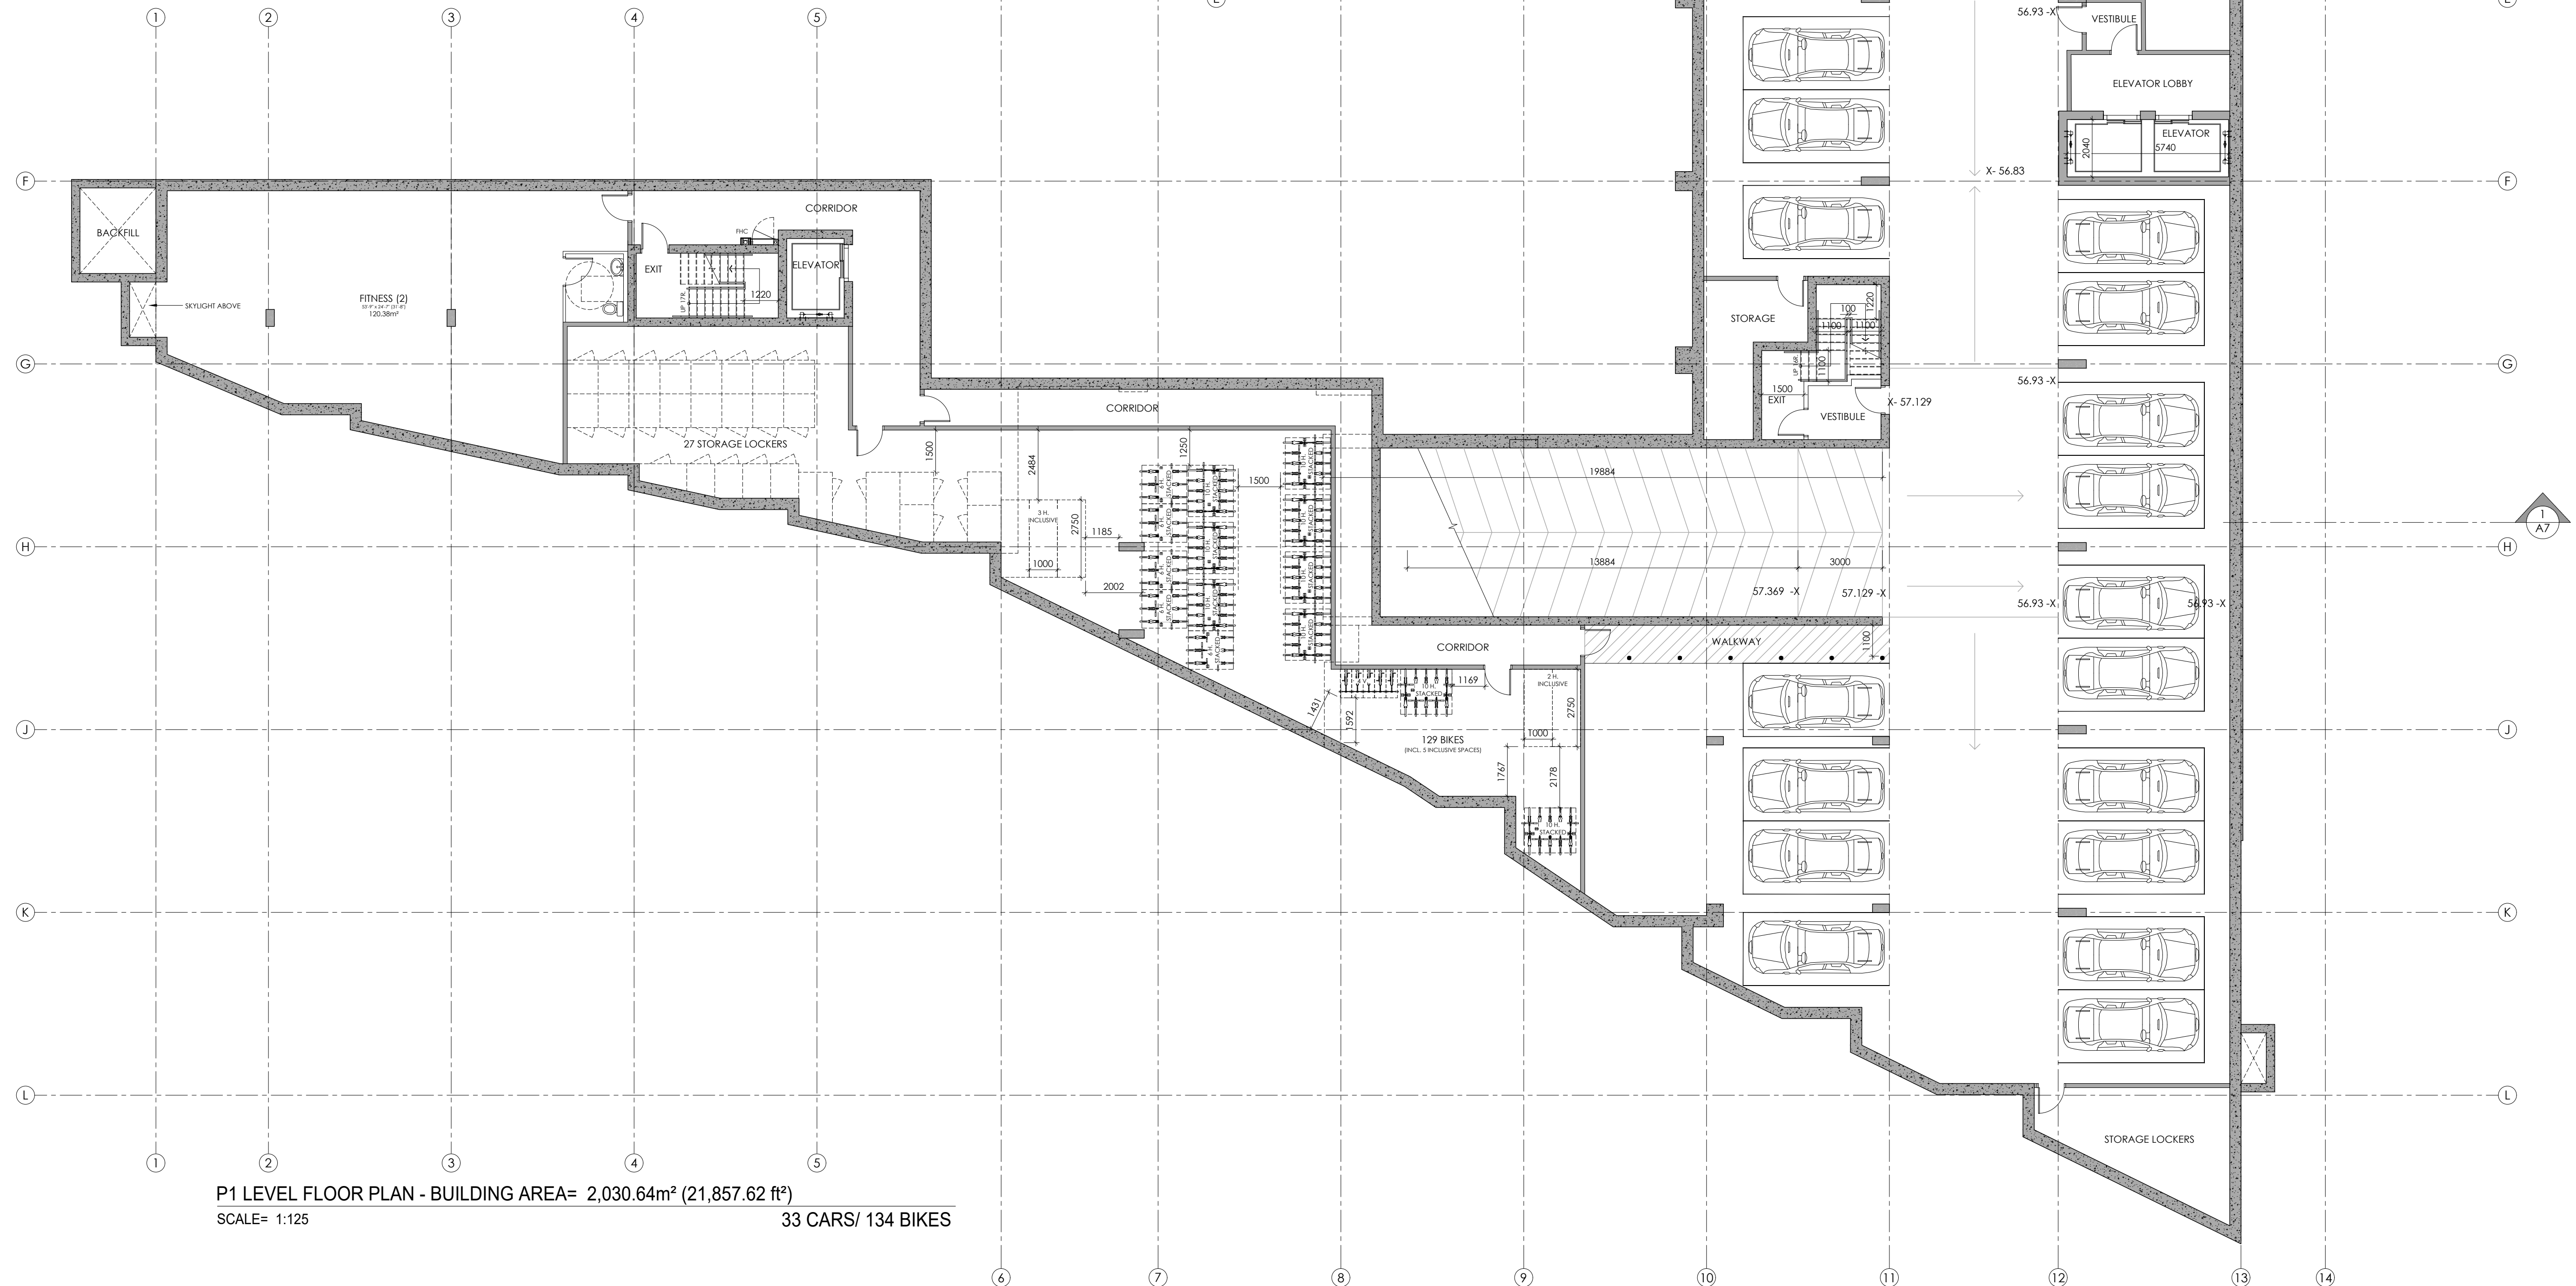

P1 LEVEL FLOOR PLAN - BUILDING AREA= 2,030.64m² (21,857.62 ft²)
SCALE= 1:125 33 CARS/ 134 BIKES

#	DATE	DESCRIPTION	INITIALS
1.	19/02/26	FOR CLIENT REVIEW	JB
2.	24/02/26	RELOCATE MECHANICAL/ELECTRICAL ROOMS	JB
3.	06/03/26	SUITES WITH DEN/ OPT. BEDROOM # 2 NOTED	JB
4.	13/05/26	BARRIER FREE SUITES ADDED	JB
5.	20/05/26	REVISED PER COMMENTS/ FOR COORDINATION	JB
6.	17/06/26	EXTERIOR SITE LIGHTING ADDED	JB
7.	28/07/26	FOR SITE PLAN CONTROL	JB

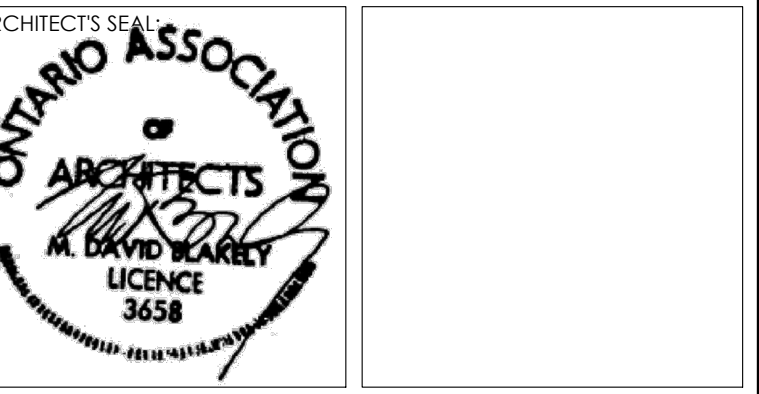


A	A - DETAIL NUMBER
B	B - SHEET NUMBER (DETAIL REQUIRED)
C	C - SHEET NUMBER (DETAIL LOCATION)

PROJECT
**PROPOSED
4 STOREY - 92 UNIT APARTMENT
551 RIVERDALE AVE.
OTTAWA, ONT.**

CLIENT
**JSS RIVERDALE HOLDINGS INC.
24-551 RIVERDALE AVE.
OTTAWA, ON, K1S 1S3**

DRAWING TITLE
**FOUNDATION PLAN
(P1 LEVEL FLOOR PLAN)**

DATE JAN., 2026	SCALE 1:125	SHEET No. A1
DRAWN BY: JB	CHECKED MDB	

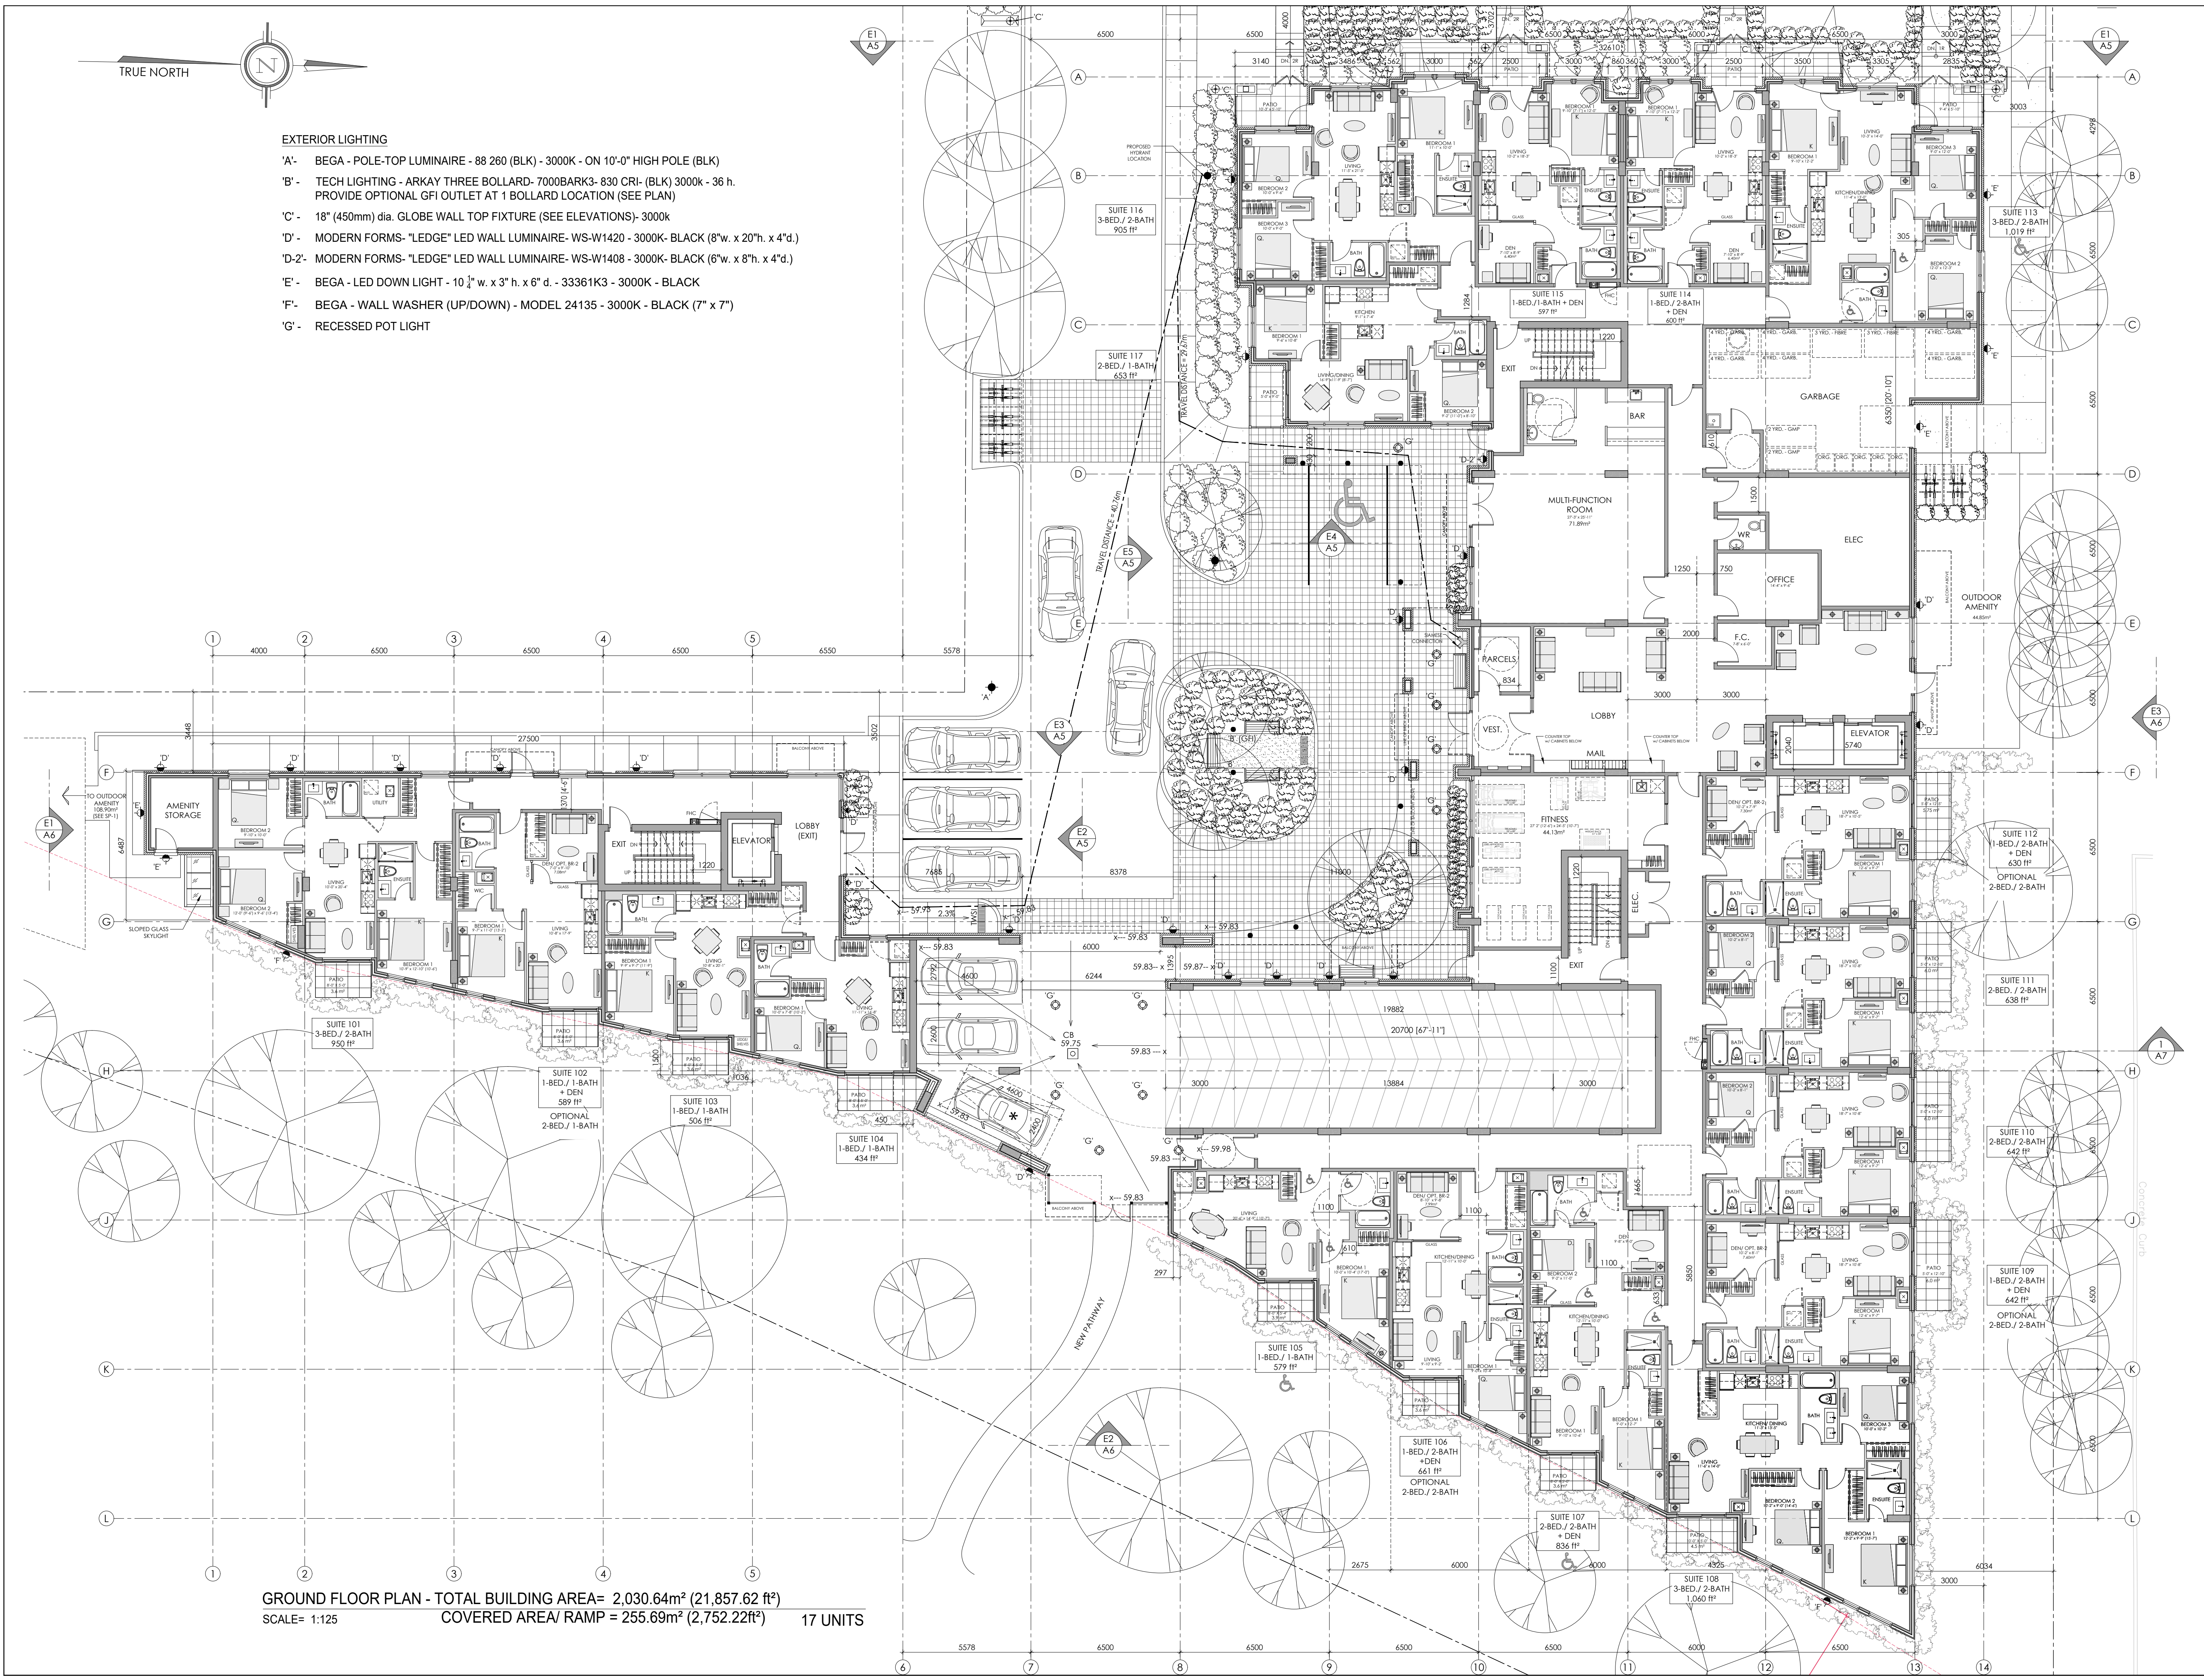

- EXTERIOR LIGHTING
- 'A'- BEGA - POLE-TOP LUMINAIRE - 88 260 (BLK) - 3000K - ON 10'-0" HIGH POLE (BLK)
 - 'B'- TECH LIGHTING - ARKAY THREE BOLLARD-7000BARK3- 830 CRI- (BLK) 3000k - 36 h. PROVIDE OPTIONAL GFI OUTLET AT 1 BOLLARD LOCATION (SEE PLAN)
 - 'C'- 18" (450mm) dia. GLOBE WALL TOP FIXTURE (SEE ELEVATIONS)- 3000K
 - 'D'- MODERN FORMS- "LEDGE" LED WALL LUMINAIRE- WS-W1420 - 3000K- BLACK (8"w. x 20"h. x 4"d.)
 - 'D-2'- MODERN FORMS- "LEDGE" LED WALL LUMINAIRE- WS-W1408 - 3000K- BLACK (6"w. x 8"h. x 4"d.)
 - 'E'- BEGA - LED DOWN LIGHT - 10 1/2" w. x 3" h. x 6" d. - 33361K3 - 3000K - BLACK
 - 'F'- BEGA - WALL WASHER (UP/DOWN) - MODEL 24135 - 3000K - BLACK (7" x 7")
 - 'G'- RECESSED POT LIGHT

GROUND FLOOR PLAN - TOTAL BUILDING AREA= 2,030.64m² (21,857.62 ft²)
SCALE= 1:125 COVERED AREA/ RAMP = 255.69m² (2,752.22ft²) 17 UNITS

M. David Blakely Architect Inc.
2200 Prince of Wales Dr. - Suite 101
Ottawa, Ontario K2E 6Z9
Phone (613) 226-8811 Fax (613) 226-7942

- GENERAL NOTES:
1. THE CONTRACTOR IS RESPONSIBLE FOR CHECKING AND VERIFYING ALL DIMENSIONS. ANY DISCREPANCY MUST BE REPORTED TO M. DAVID BLAKELY ARCHITECT INC.
 2. ALL WORK AND MATERIALS TO BE IN COMPLIANCE WITH ALL CODES, REGULATIONS, & BY-LAWS
 3. ADDITIONAL DRAWINGS MAY BE ISSUED FOR CLARIFICATION TO ASSIST THE PROPER EXECUTION OF WORK. SUCH DRAWINGS WILL HAVE THE SAME MEANING AND INTENT AS IF THEY WERE INCLUDED WITH THE PLANS IN CONTRACT DOCUMENTS
 4. DO NOT SCALE DRAWINGS.
 5. THIS REPRODUCTION SHALL NOT BE ALTERED.
 6. THIS DRAWING SHALL NOT BE USED OR COPIED WITHOUT THE AUTHORIZATION OF THE ARCHITECT.
 7. THIS DRAWING SHALL NOT BE USED FOR PERMIT OR CONSTRUCTION UNLESS THE DRAWING BEARS THE ARCHITECT'S SEAL AND SIGNATURE.



A	A - DETAIL NUMBER
B	B - SHEET NUMBER (DETAIL REQUIRED)
C	C - SHEET NUMBER (DETAIL LOCATION)


PROJECT
**PROPOSED
4 STOREY - 92 UNIT APARTMENT
551 RIVERDALE AVE.
OTTAWA, ONT.**

CLIENT
**JSS RIVERDALE HOLDINGS INC.
24-551 RIVERDALE AVE.
OTTAWA, ON, K1S 1S3**


DRAWING TITLE
**GROUND (1ST)
FLOOR PLAN**

DATE JAN., 2026	SCALE 1:125	SHEET No. A2
DRAWN BY: JB	CHECKED MDB	

DATE JAN., 2026	SCALE 1:125	SHEET No. A3
DRAWN BY: JB	CHECKED MDB	

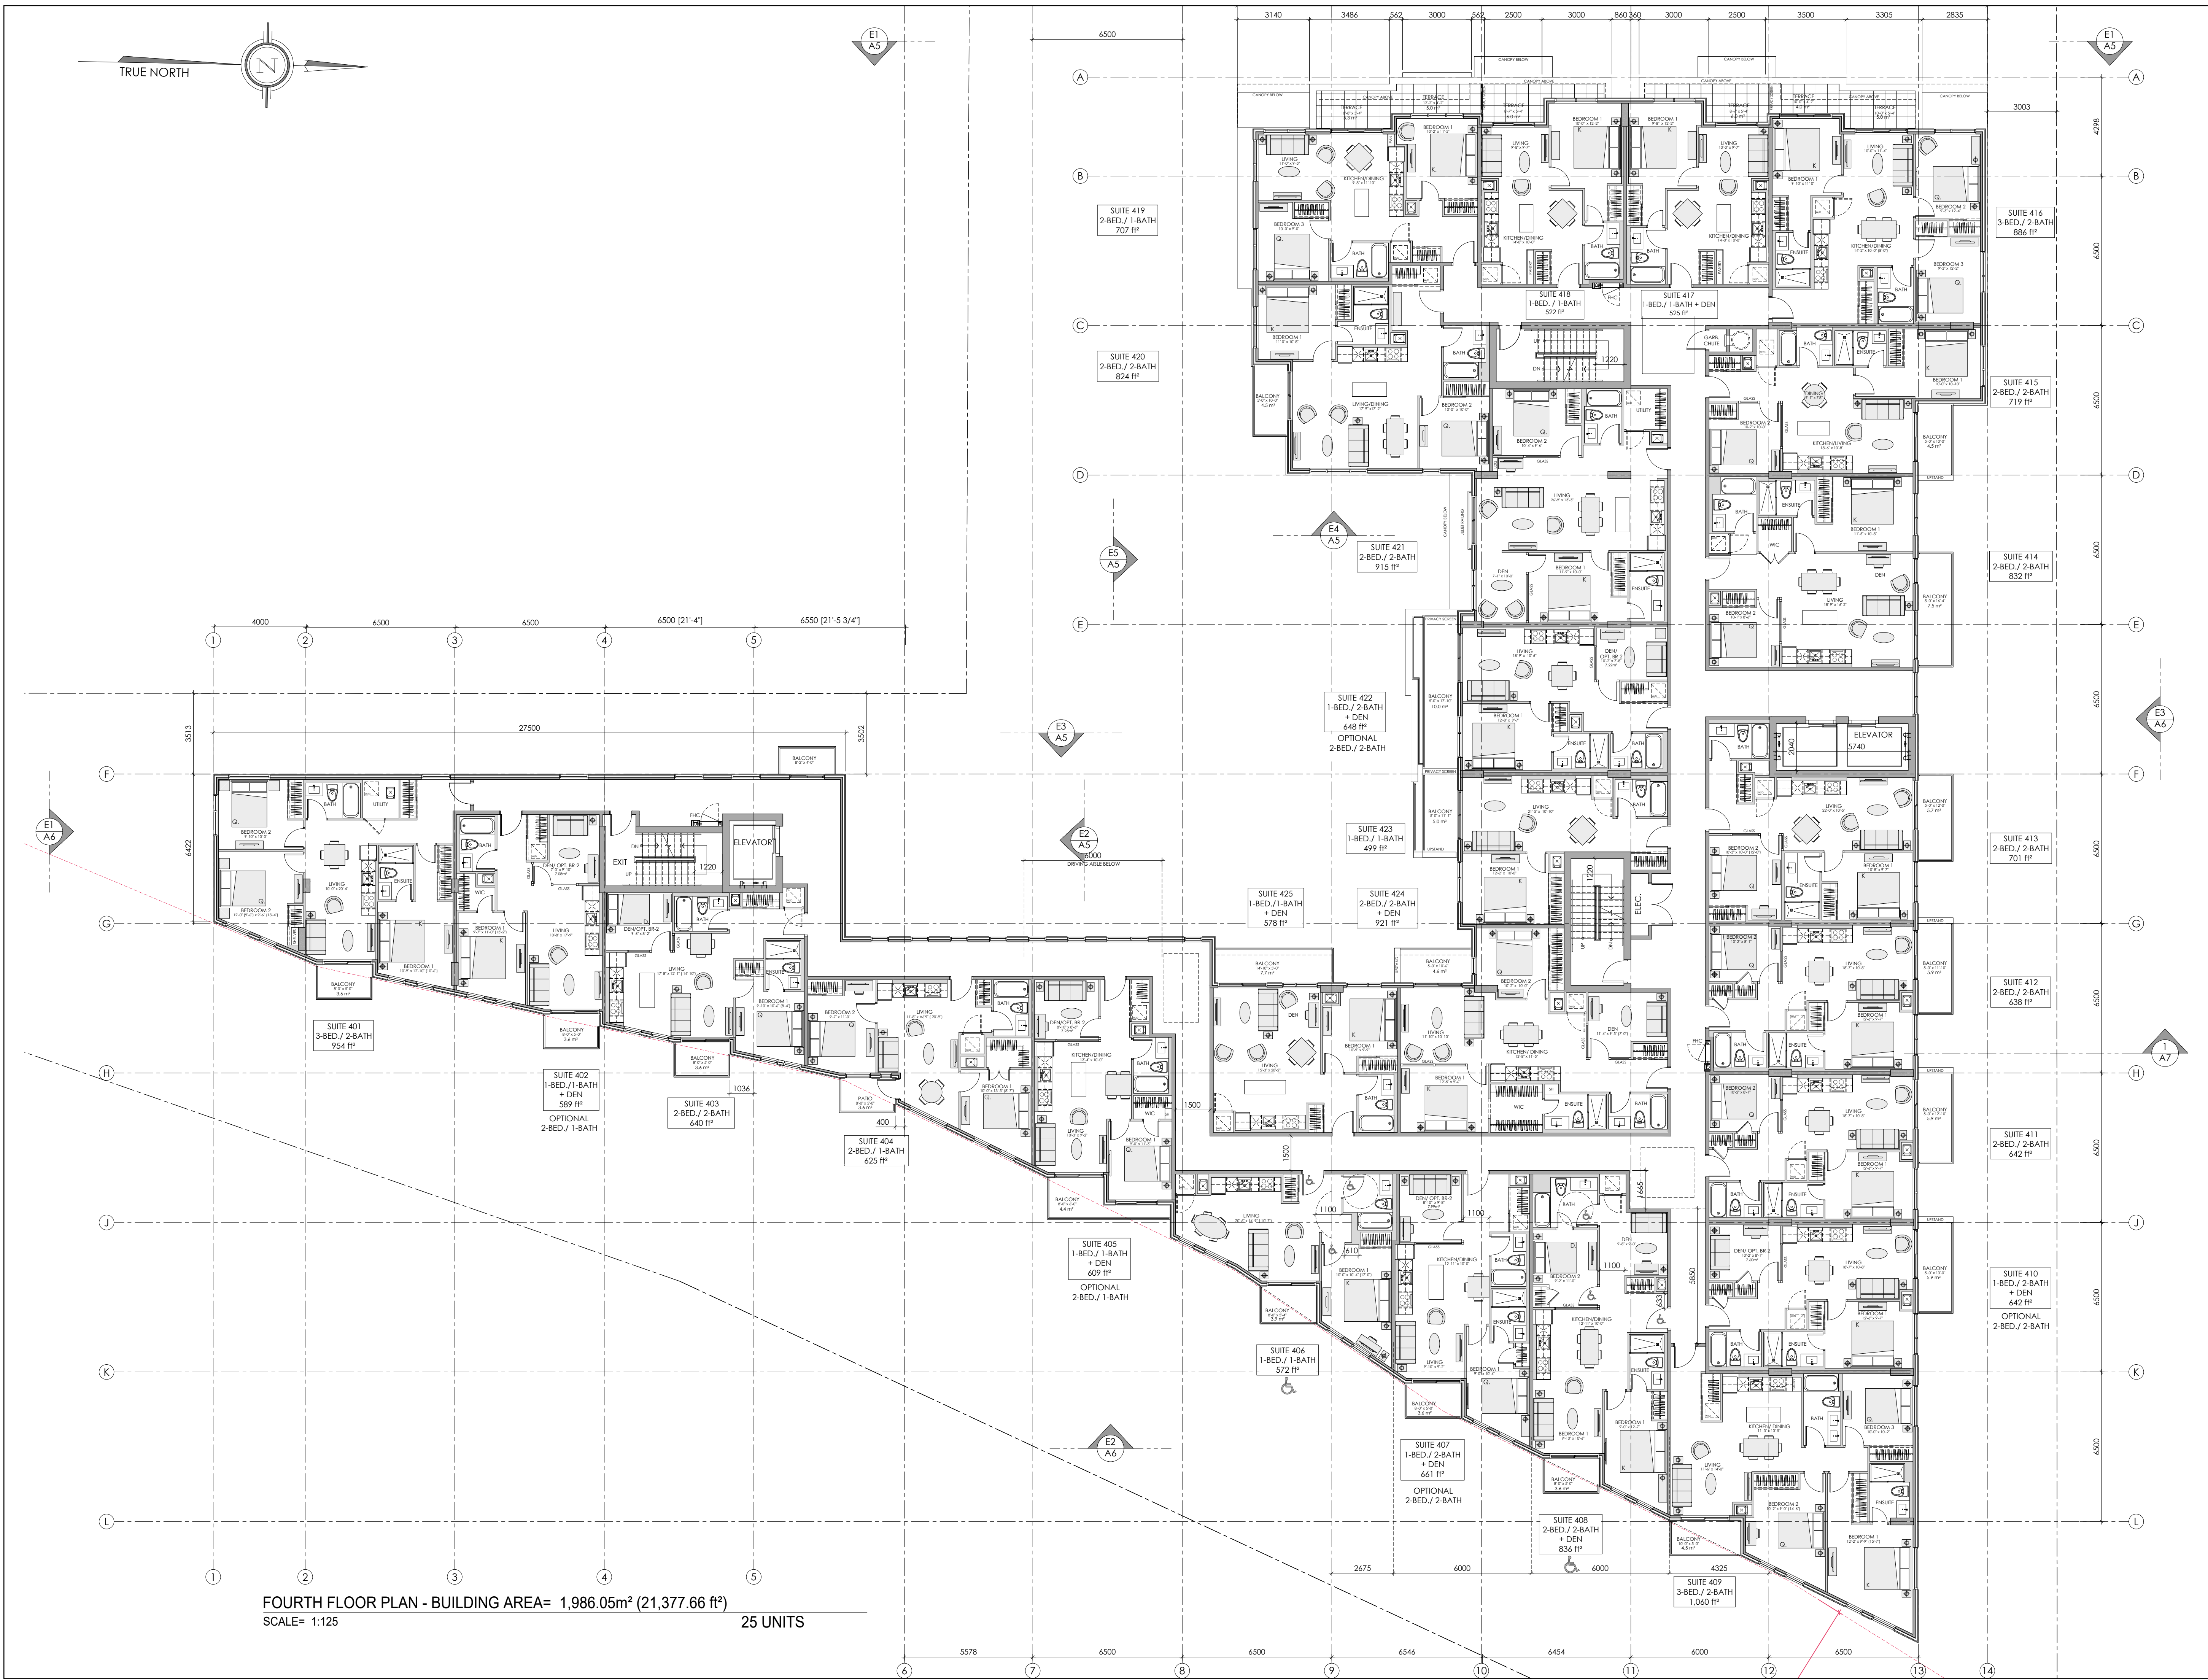

FOURTH FLOOR PLAN - BUILDING AREA= 1,986.05m² (21,377.66 ft²)
SCALE= 1:125 25 UNITS

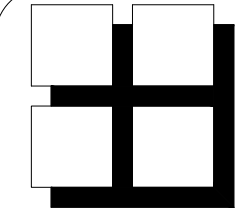

**M. David Blakely
Architect Inc.**
2200 Prince of Wales Dr. - Suite 101
Ottawa, Ontario K2E 6Z9
Phone (613) 226-8811 Fax (613) 226-7942

GENERAL NOTES:

1. THE CONTRACTOR IS RESPONSIBLE FOR CHECKING AND VERIFYING ALL DIMENSIONS. ANY DISCREPANCY MUST BE REPORTED TO M. DAVID BLAKELY ARCHITECT INC.
2. ALL WORK AND MATERIALS TO BE IN COMPLIANCE WITH ALL CODES, REGULATIONS, & BY-LAWS
3. ADDITIONAL DRAWINGS MAY BE ISSUED FOR CLARIFICATION TO ASSIST THE PROPER EXECUTION OF WORK. SUCH DRAWINGS WILL HAVE THE SAME MEANING AND INTENT AS IF THEY WERE INCLUDED WITH THE PLANS IN CONTRACT DOCUMENTS
4. DO NOT SCALE DRAWINGS.
5. THIS REPRODUCTION SHALL NOT BE ALTERED.
6. THIS DRAWING SHALL NOT BE USED OR COPIED WITHOUT THE AUTHORIZATION OF THE ARCHITECT.
7. THIS DRAWING SHALL NOT BE USED FOR PERMIT OR CONSTRUCTION UNLESS THE DRAWING BEARS THE ARCHITECT'S SEAL AND SIGNATURE.

#	DATE	DESCRIPTION	BY
1.	19/02/26	FOR CLIENT REVIEW	JB
2.	24/02/26	RELOCATE MECHANICAL/ELECTRICAL ROOMS	JB
3.	06/03/26	SUITES WITH DEN/ OPT. BEDROOM # 2 NOTED	JB
4.	13/05/26	BARRIER FREE SUITES ADDED	JB
5.	20/05/26	REVISED PER COMMENTS/ FOR COORDINATION	JB
6.	17/06/26	EXTERIOR SITE LIGHTING ADDED	JB
7.	28/07/26	FOR SITE PLAN CONTROL	JB

ARCHITECT'S SEAL

M. DAVID BLAKELY
LICENCE 3658


PROJECT
**PROPOSED
4 STOREY - 92 UNIT APARTMENT
551 RIVERDALE AVE.
OTTAWA, ONT.**

CLIENT
**JSS RIVERDALE HOLDINGS INC.
24-551 RIVERDALE AVE.
OTTAWA, ON, K1S 1S3**

DRAWING TITLE
**FOURTH (4TH)
FLOOR PLAN**

DATE	SCALE	SHEET No.
JAN., 2026	1:125	A4

DRAWN BY: JB CHECKED: MDB

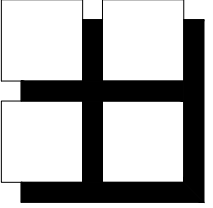

M. David Blakely Architect Inc.

2200 Prince of Wales Dr. - Suite 101
Ottawa, Ontario K2E 6Z9
Phone (613) 226-8811 Fax (613) 226-7942

GENERAL NOTES:

1. THE CONTRACTOR IS RESPONSIBLE FOR CHECKING AND VERIFYING ALL DIMENSIONS. ANY DISCREPANCY MUST BE REPORTED TO M. DAVID BLAKELY ARCHITECT INC.
2. ALL WORK AND MATERIALS TO BE IN COMPLIANCE WITH ALL CODES, REGULATIONS, & BY-LAWS
3. ADDITIONAL DRAWINGS MAY BE ISSUED FOR CLARIFICATION TO ASSIST THE PROPER EXECUTION OF WORK. SUCH DRAWINGS WILL HAVE THE SAME MEANING AND INTENT AS IF THEY WERE INCLUDED WITH THE PLANS IN CONTRACT DOCUMENTS
4. DO NOT SCALE DRAWINGS.
5. THIS REPRODUCTION SHALL NOT BE ALTERED.
6. THIS DRAWING SHALL NOT BE USED OR COPIED WITHOUT THE AUTHORIZATION OF THE ARCHITECT.
7. THIS DRAWING SHALL NOT BE USED FOR PERMIT OR CONSTRUCTION UNLESS THE DRAWING BEARS THE ARCHITECT'S SEAL AND SIGNATURE.



EXTERIOR LIGHTING

- 'A'- BEGA - POLE-TOP LUMINAIRE - 88 260 (BLK) - 3000K - ON 10'-0" HIGH POLE (BLK)
- 'B'- TECH LIGHTING - ARKAY THREE BOLLARD- 7000BARK3- 830 CRI- (BLK) 3000k - 36 h. PROVIDE OPTIONAL GFI OUTLET AT 1 BOLLARD LOCATION (SEE PLAN)
- 'C'- 18" (450mm) dia. GLOBE WALL TOP FIXTURE (SEE ELEVATIONS)- 3000K
- 'D'- MODERN FORMS- "LEDGE" LED WALL LUMINAIRE- WS-W1420 - 3000K- BLACK (8"w. x 20"h. x 4"d.)
- 'D'-2- MODERN FORMS- "LEDGE" LED WALL LUMINAIRE- WS-W1408 - 3000K- BLACK (6"w. x 8"h. x 4"d.)
- 'E'- BEGA - LED DOWN LIGHT - 10 1/2" w. x 3" h. x 6" d. - 33361K3 - 3000K - BLACK
- 'F'- BEGA - WALL WASHER (UP/DOWN) - MODEL 24135 - 3000K - BLACK (7" x 7")
- 'G'- RECESSED POT LIGHT

- LIST OF MATERIALS:
- 1- BRICK VENEER
 - 2- STONE VENEER
 - 3- METAL PANEL
 - 4- WINDOW - FRAME
 - 5- PATIO DOOR
 - 6- CANOPY
 - 7- PRECAST SILL
 - 8- ALUMINUM/ GLASS GUARD & RAILING
 - 9- DECORATIVE METAL FENCE/RAILING
 - 10- LIGHT FIXTURE
 - 11- TERRACE DOOR
 - 12- JULIET RAILING




A	A - DETAIL NUMBER
B	B - SHEET NUMBER (DETAIL REQUIRED)
C	C - SHEET NUMBER (DETAIL LOCATION)

PROJECT
PROPOSED
4 STOREY - 92 UNIT APARTMENT
551 RIVERDALE AVE.
OTTAWA, ONT.

CLIENT
JSS RIVERDALE HOLDINGS INC.
24-551 RIVERDALE AVE.
OTTAWA, ON, K1S 1S3

DRAWING TITLE
BUILDING ELEVATIONS

DATE JAN., 2026	SCALE 1:125	SHEET No. A5
DRAWN BY: JB	CHECKED MDB	

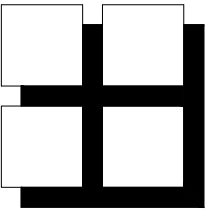


M. David Blakely Architect Inc.

2200 Prince of Wales Dr. - Suite 101
Ottawa, Ontario K2E 6Z9
Phone (613) 226-8811 Fax (613) 226-7942

GENERAL NOTES:

1. THE CONTRACTOR IS RESPONSIBLE FOR CHECKING AND VERIFYING ALL DIMENSIONS. ANY DISCREPANCY MUST BE REPORTED TO M. DAVID BLAKELY ARCHITECT INC.
2. ALL WORK AND MATERIALS TO BE IN COMPLIANCE WITH ALL CODES, REGULATIONS, & BY-LAWS
3. ADDITIONAL DRAWINGS MAY BE ISSUED FOR CLARIFICATION TO ASSIST THE PROPER EXECUTION OF WORK. SUCH DRAWINGS WILL HAVE THE SAME MEANING AND INTENT AS IF THEY WERE INCLUDED WITH THE PLANS IN CONTRACT DOCUMENTS
4. DO NOT SCALE DRAWINGS.
5. THIS REPRODUCTION SHALL NOT BE ALTERED.
6. THIS DRAWING SHALL NOT BE USED OR COPIED WITHOUT THE AUTHORIZATION OF THE ARCHITECT.
7. THIS DRAWING SHALL NOT BE USED FOR PERMIT OR CONSTRUCTION UNLESS THE DRAWING BEARS THE ARCHITECT'S SEAL AND SIGNATURE.

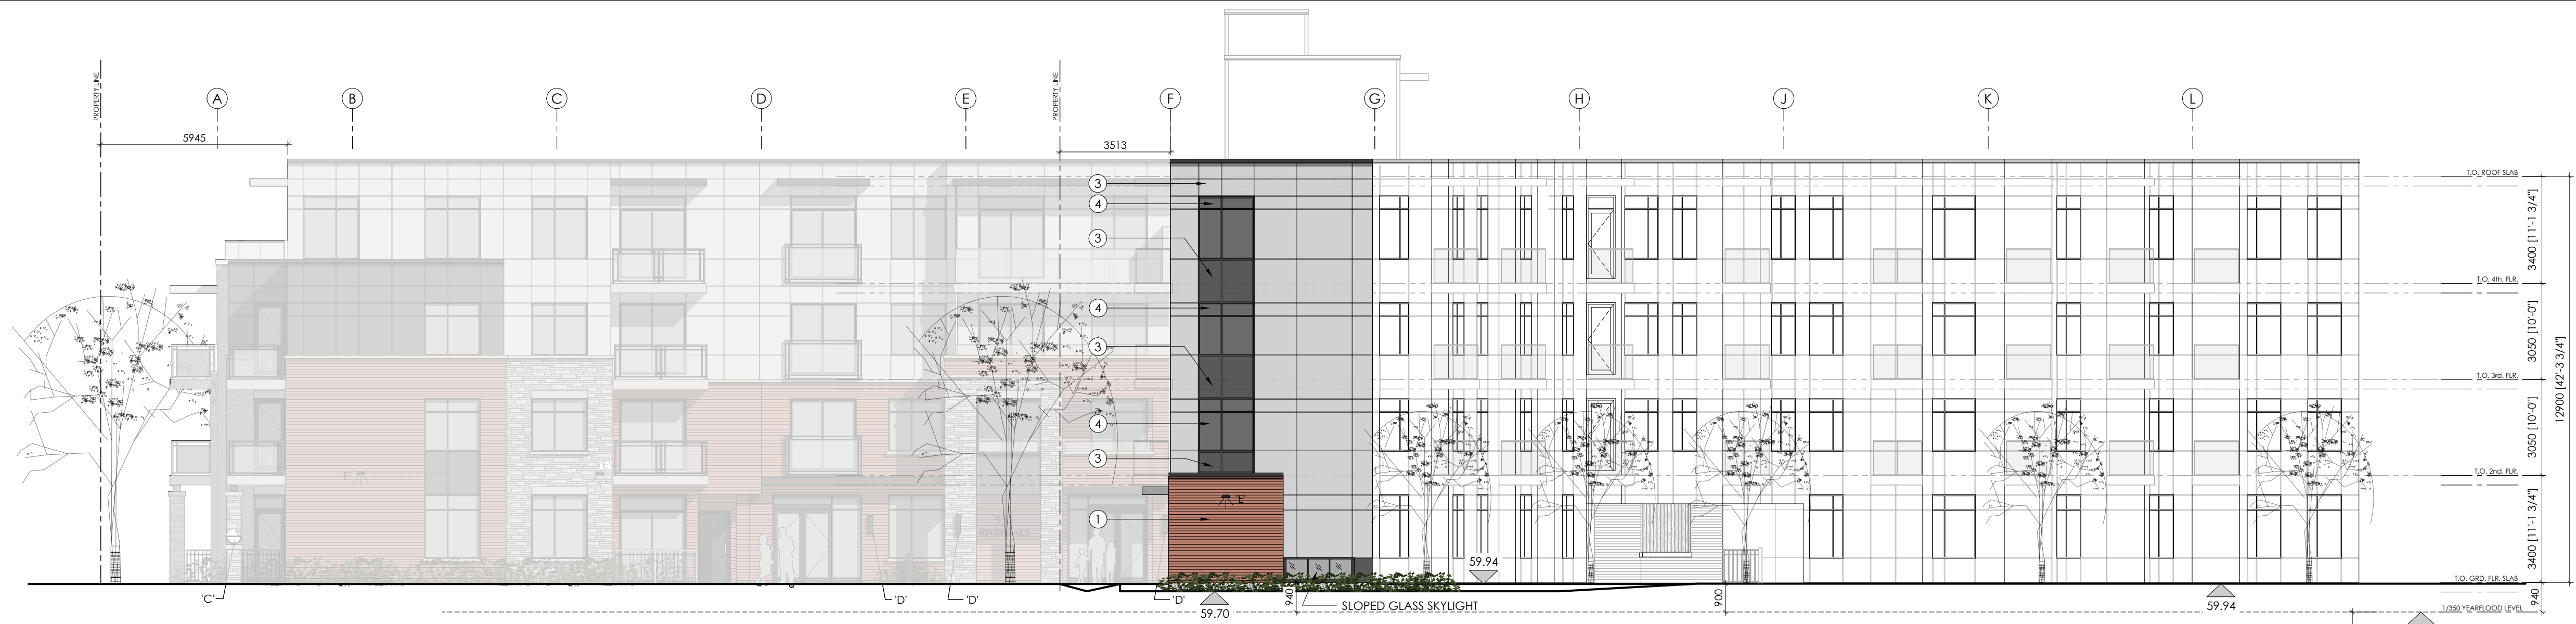

E1
A6 SIDE (SOUTH) ELEVATION (END WALL @ OUTDOOR AMENITY)
SCALE= 1:125



E2
A6 REAR (EAST) ELEVATION (RIDEAU RIVER)
SCALE= 1:125



E3
A6 SIDE (NORTH) ELEVATION
SCALE= 1:125


EXTERIOR LIGHTING

- 'A'- BEGA - POLE-TOP LUMINAIRE - 88 260 (BLK) - 3000K - ON 10'-0" HIGH POLE (BLK)
'B'- TECH LIGHTING - ARKAY THREE BOLLARD- 7000BARK3- 830 CRI- (BLK) 3000k - 36 h.
PROVIDE OPTIONAL GFI OUTLET AT 1 BOLLARD LOCATION (SEE PLAN)
'C'- 18" (450mm) dia. GLOBE WALL TOP FIXTURE (SEE ELEVATIONS)- 3000k
'D'- MODERN FORMS- "LEDGE" LED WALL LUMINAIRE- WS-W1420 - 3000K- BLACK (8"w. x 20"h. x 4"d.)
'D-2'- MODERN FORMS- "LEDGE" LED WALL LUMINAIRE- WS-W1408 - 3000K- BLACK (6"w. x 8"h. x 4"d.)
'E'- BEGA - LED DOWN LIGHT - 10 3/4" w. x 3" h. x 6" d. - 33361K3 - 3000K - BLACK
'F'- BEGA - WALL WASHER (UP/DOWN) - MODEL 24135 - 3000K - BLACK (7" x 7")
'G'- RECESSED POT LIGHT

LIST OF MATERIALS:

- 1- BRICK VENEER
2- STONE VENEER
3- METAL PANEL
4- WINDOW - FRAME
5- PATIO DOOR
6- CANOPY
7- PRECAST SILL
8- ALUMINUM/ GLASS GUARD & RAILING
9- DECORATIVE METAL FENCE/RAILING
10- LIGHT FIXTURE
11- TERRACE DOOR
12- JULIET RAILING

ARCHITECT'S SEAL:

 

PROJECT
PROPOSED
4 STOREY - 92 UNIT APARTMENT
551 RIVERDALE AVE.
OTTAWA, ONT.

CLIENT
JSS RIVERDALE HOLDINGS INC.
24-551 RIVERDALE AVE.
OTTAWA, ON, K1S 1S3

DRAWING TITLE

BUILDING ELEVATIONS

DATE
JAN., 2026

SCALE
1:125

SHEET No.

DRAWN BY:
JB

CHECKED
MDB

A6