

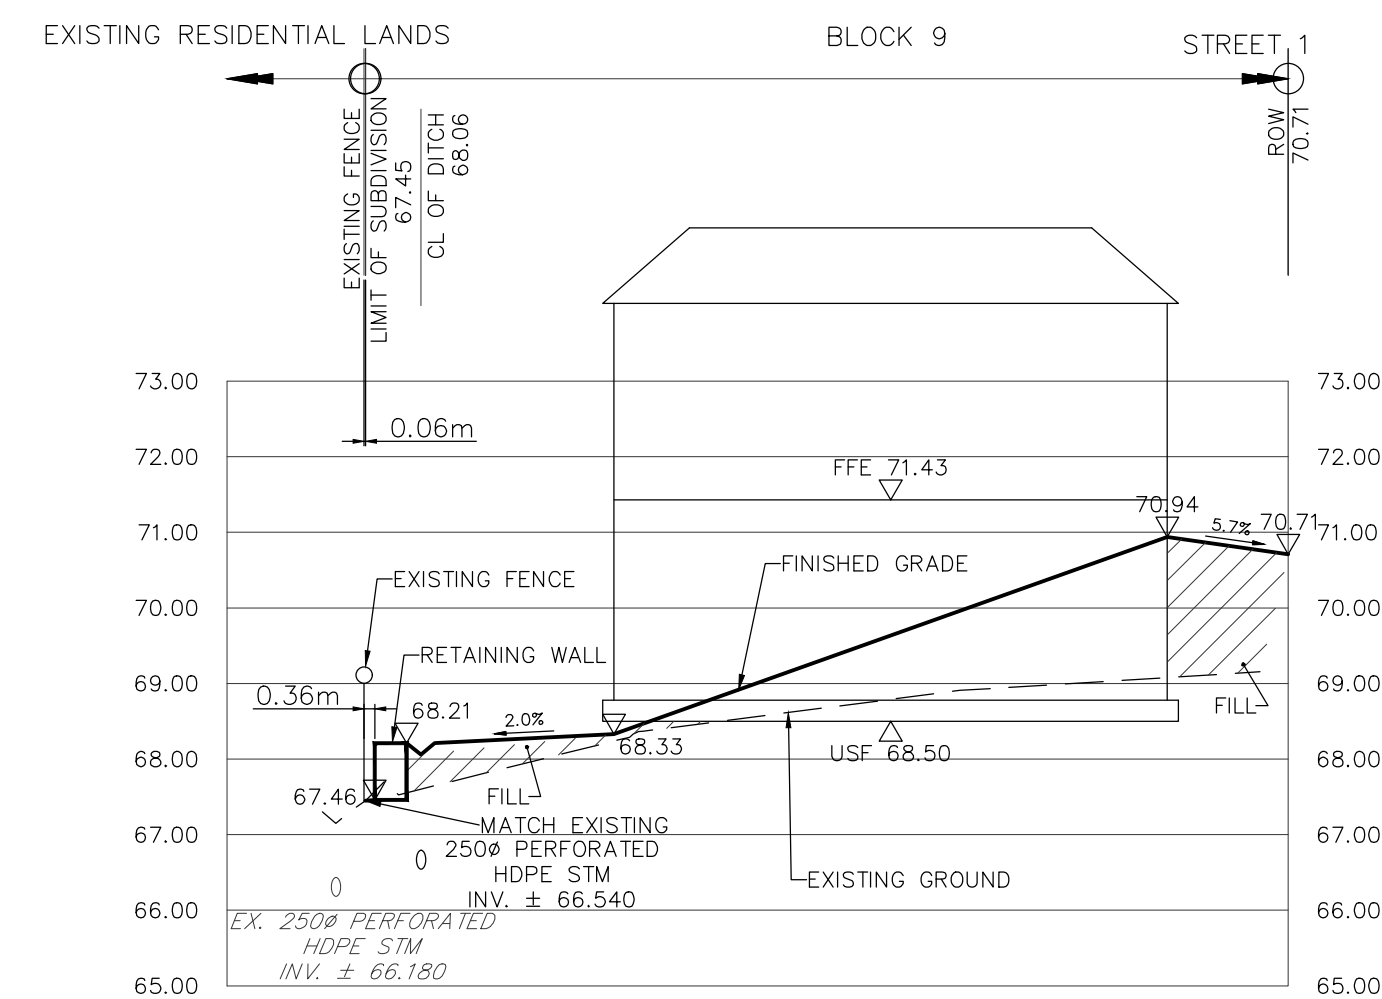
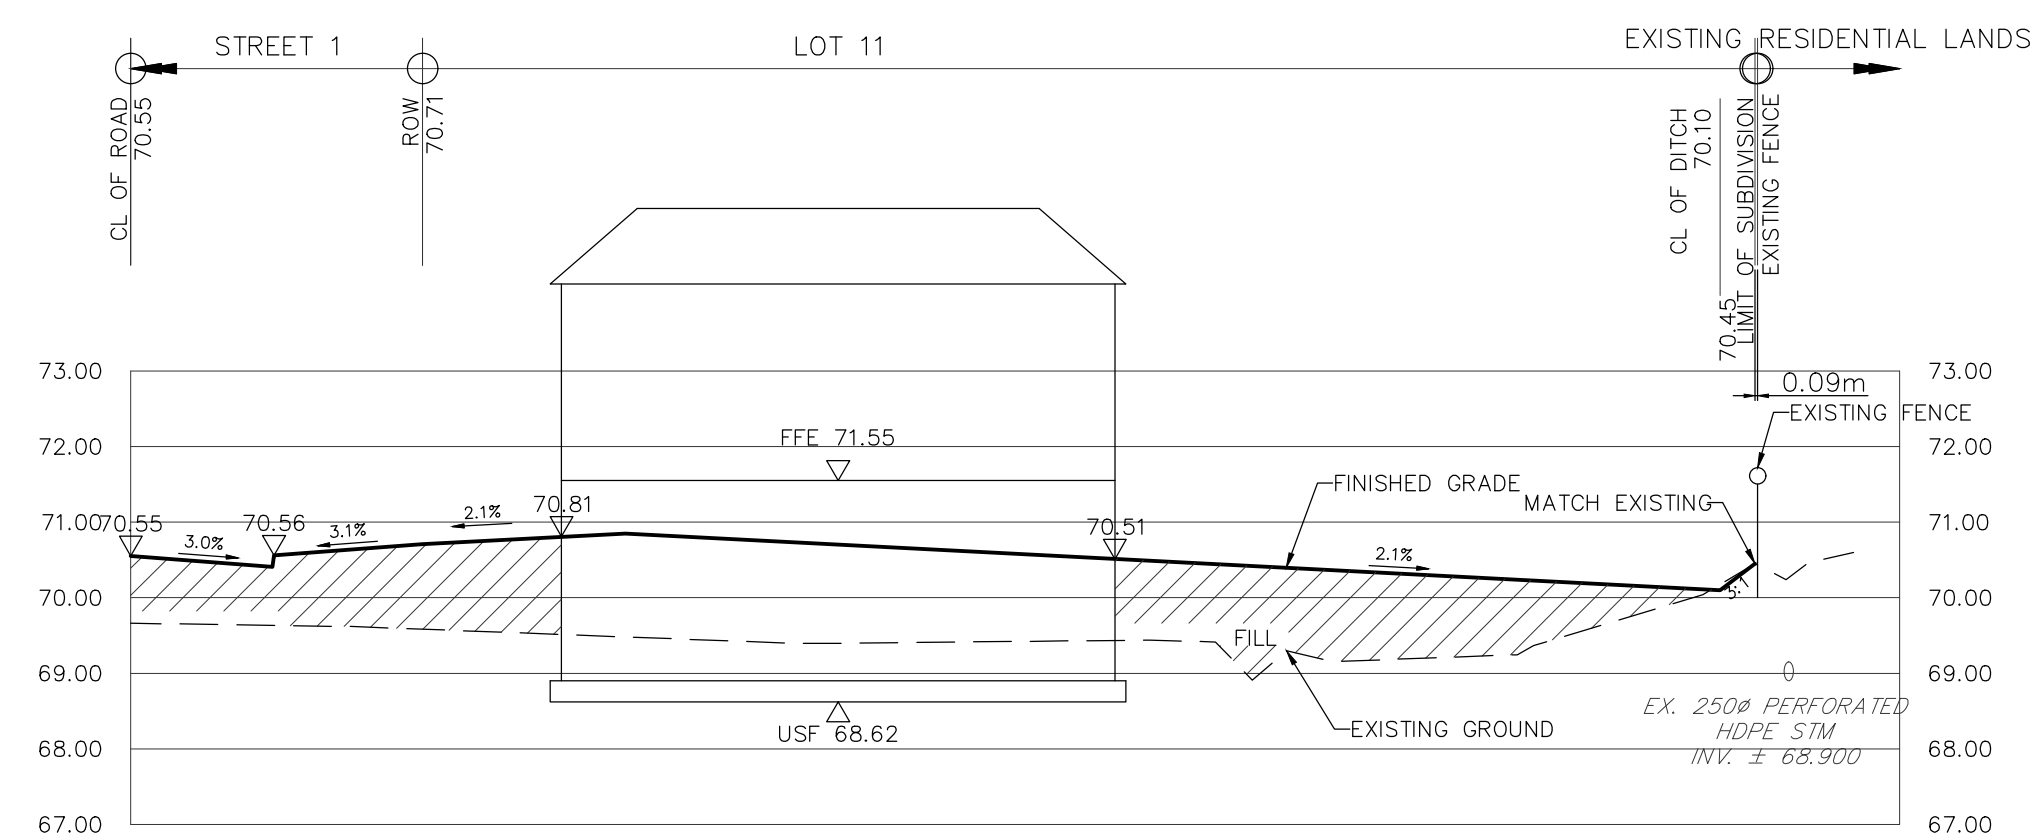


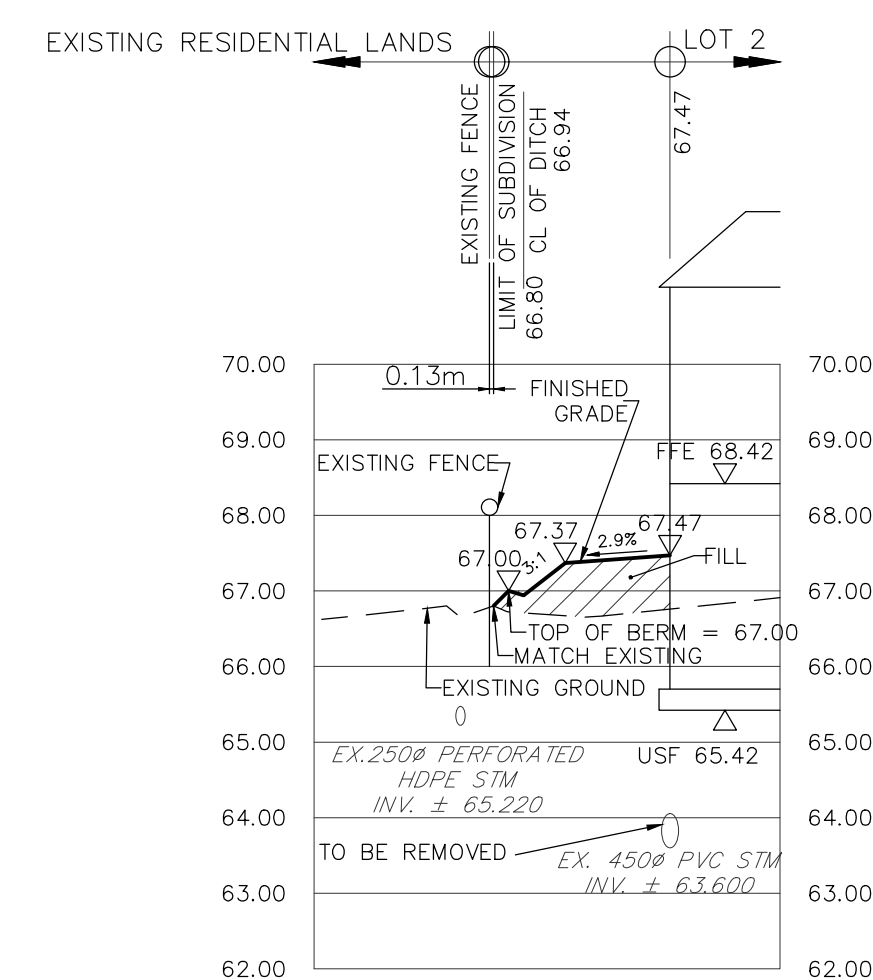

NOTE:
REFER TO GRADING PLAN FOR
CROSS SECTION LOCATIONS

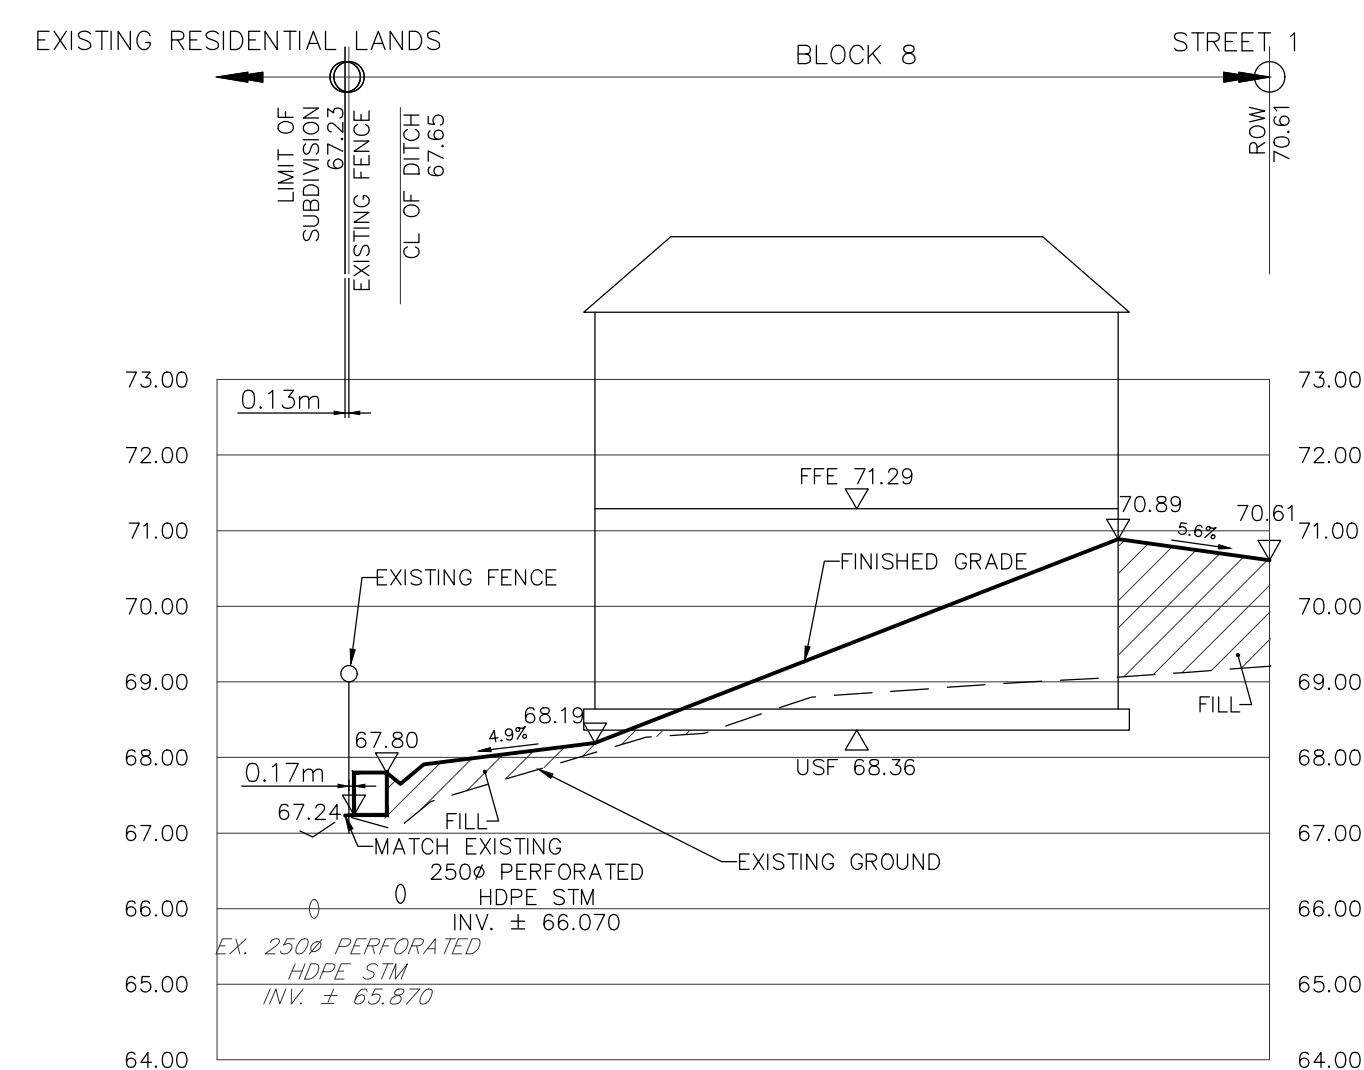

NOT FOR CONSTRUCTION

TOPOGRAPHIC INFORMATION
TOPOGRAPHIC INFORMATION PROVIDED BY STANTEC GEOMATICS LTD.,
PROJECT No. 161614995-111. SURVEY DATED APRIL 28, 2026.

LEGAL INFORMATION
M-PLAN PROVIDED BY STANTEC GEOMATICS LTD., PROJECT No.
161614995-132, RECEIVED ON JULY 3, 2026.

ELEVATION NOTE
ELEVATIONS SHOWN ON THIS PLAN ARE RELATED TO GEODETIC DATUM
AND ARE DERIVED FROM THE CAN-NET VRS NETWORK MONUMENT:
OTTAWA ELEVATION=95.230.

[illegible]

Tamarack (Cardinal Creek) Corporation	CARDINAL CREEK VILLAGE PHASE 8
---	---------------------------------------



CROSS SECTIONS

DRAWN BY: K.N	CHECKED BY: S.M.	SHEET NO. 10
DESIGNED BY: C.B	CHECKED BY: S.M	
SCALE: 1:250	DATE: JULY 2026	

CITY PLAN No. XXXXXXXX

CITY FILE NO. XXXXXX