


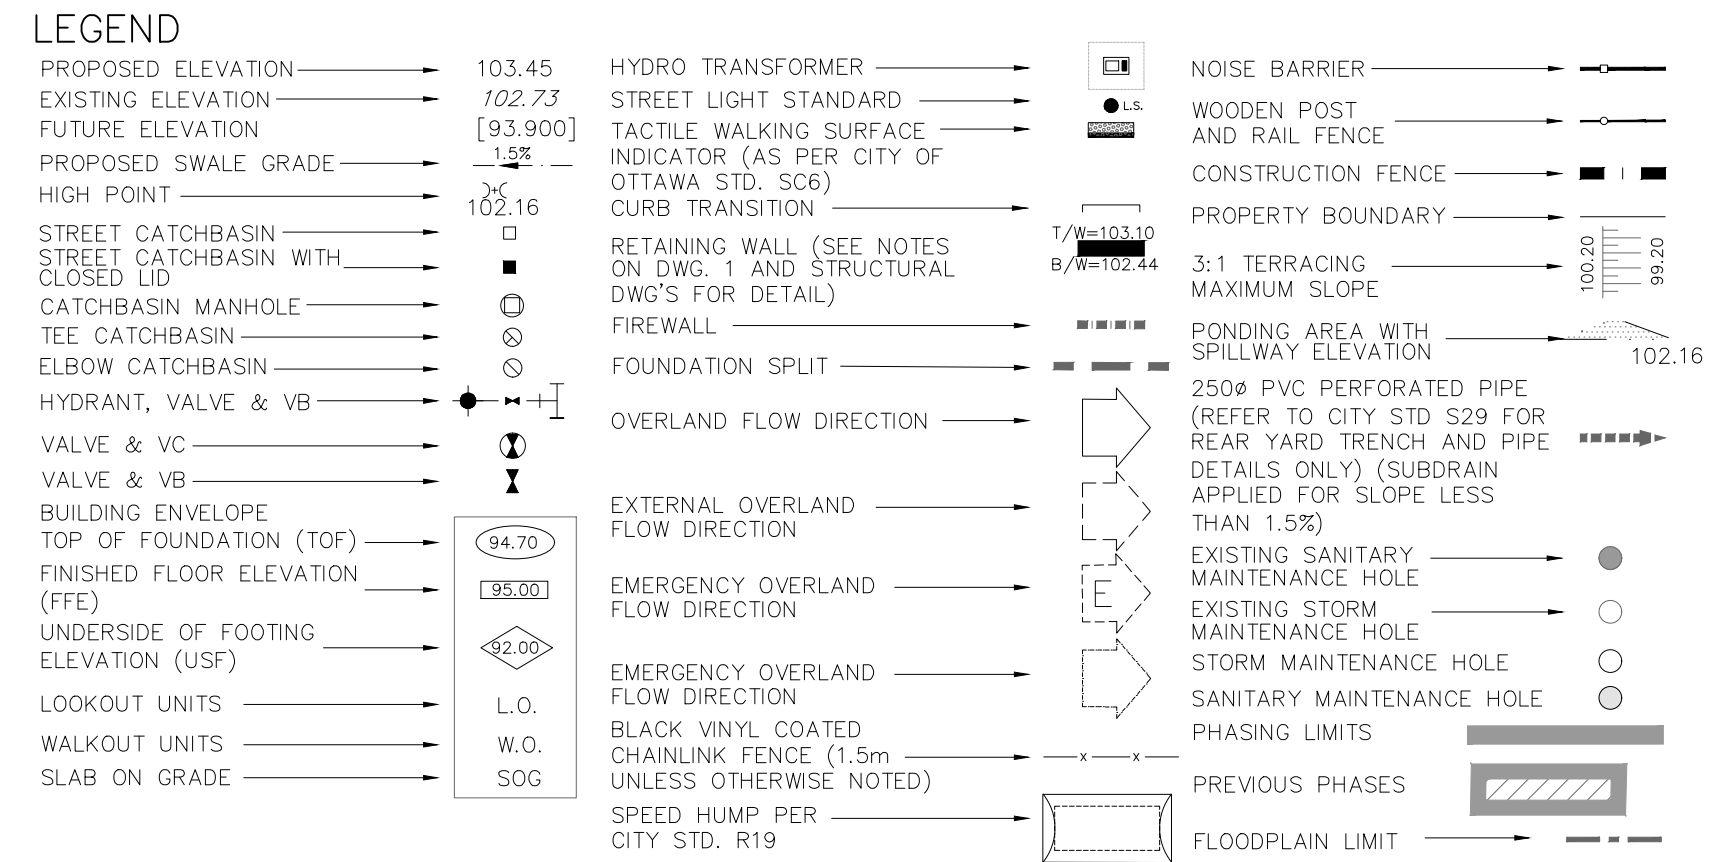

NOT FOR CONSTRUCTION

TOPOGRAPHIC INFORMATION

TOPOGRAPHIC INFORMATION PROVIDED BY STANTEC GEOMATICS LTD.,
PROJECT No. 161614995-111. SURVEY DATED APRIL 28, 2026.



LEGAL INFORMATION

M-PLAN PROVIDED BY STANTEC GEOMATICS LTD., PROJECT No. 161614995-132, RECEIVED ON JULY 3, 2026.

ELEVATION NOTE

ELEVATIONS SHOWN ON THIS PLAN ARE RELATED TO GEODETIC DATUM
AND ARE DERIVED FROM THE CAN-NET VRS NETWORK MONUMENT:
OTTAWA ELEVATION=95.230.

1	S.M.	26-07-13	1st SUBMISSION
No.	BY	DATE	DESCRIPTION

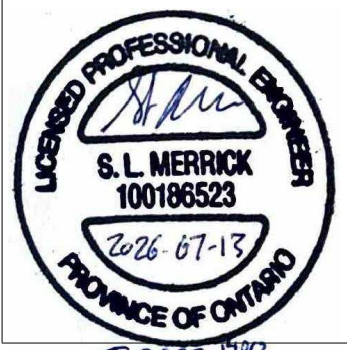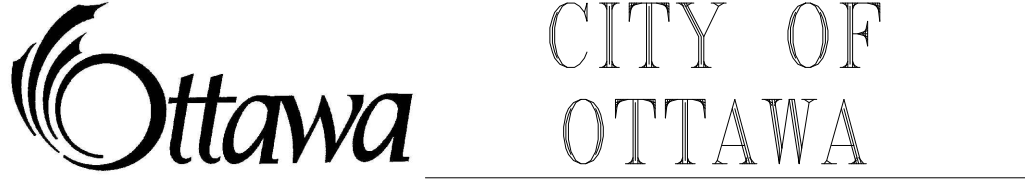

PROJECT No. 25-1480

Tamarack (Cardinal Creek) Corporation	CARDINAL CREEK VILLAGE PHASE 8
---	---------------------------------------



GRADING PLAN

DRAWN BY: K.N	CHECKED BY: S.M.	9
DESIGNED BY: C.B	CHECKED BY: S.M	
SCALE: 1:500	DATE: JULY 2026	

CITY PLAN No. XXXXXX

CITY FILE NO. XXXXXX