


M:\2023\123006\CAD\Civil\123006-GR.dwg, FIG 6, Jun 30, 2026 - 12:25pm, cvisser

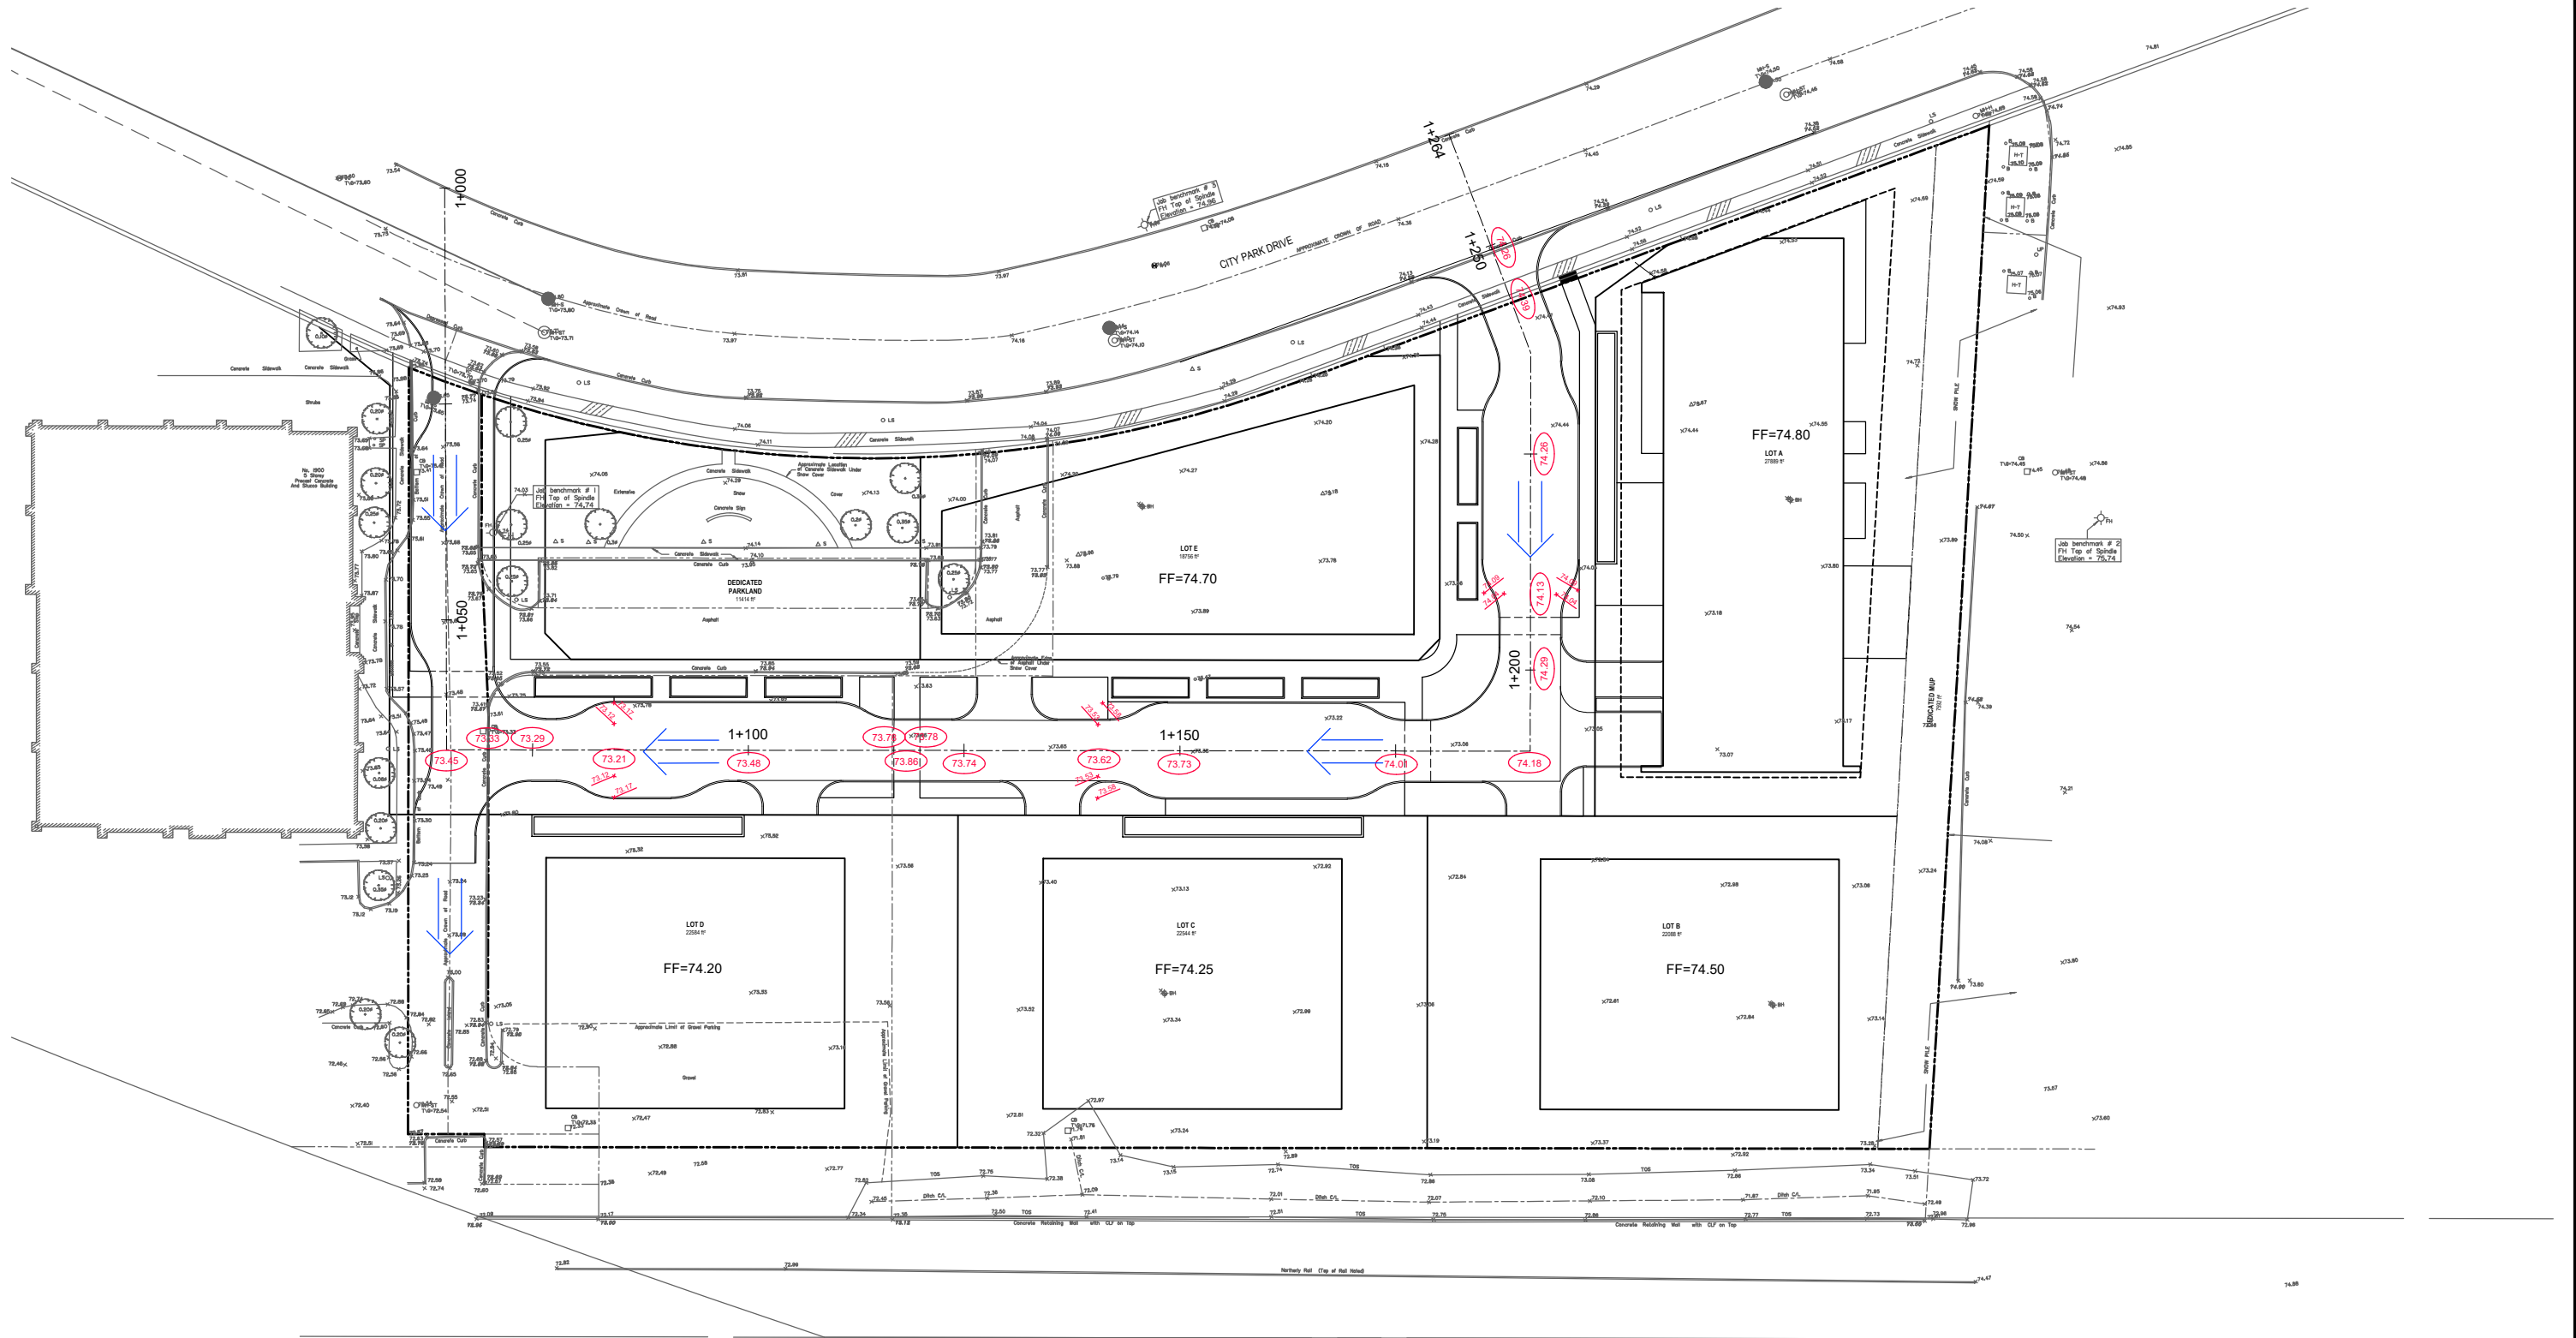

LEGEND

- PROPERTY LINE
-  PROPOSED CENTRELINE OF ROAD ELEVATION
-  DIRECTION OF MAJOR OVERLAND FLOW


NOVATECH

Engineers, Planners & Landscape Architects
Suite 200, 240 Michael Cowpland Drive
Ottawa, Ontario, Canada K2M 1P6

Telephone (613) 254-9643
Facsimile (613) 254-5867
Website www.novatech-eng.com

2000 CITY PARK DRIVE

CONCEPTUAL GRADING PLAN

 SCALE 1 : 750 

DATE JUNE 2026 JOB 123006 FIGURE 6