


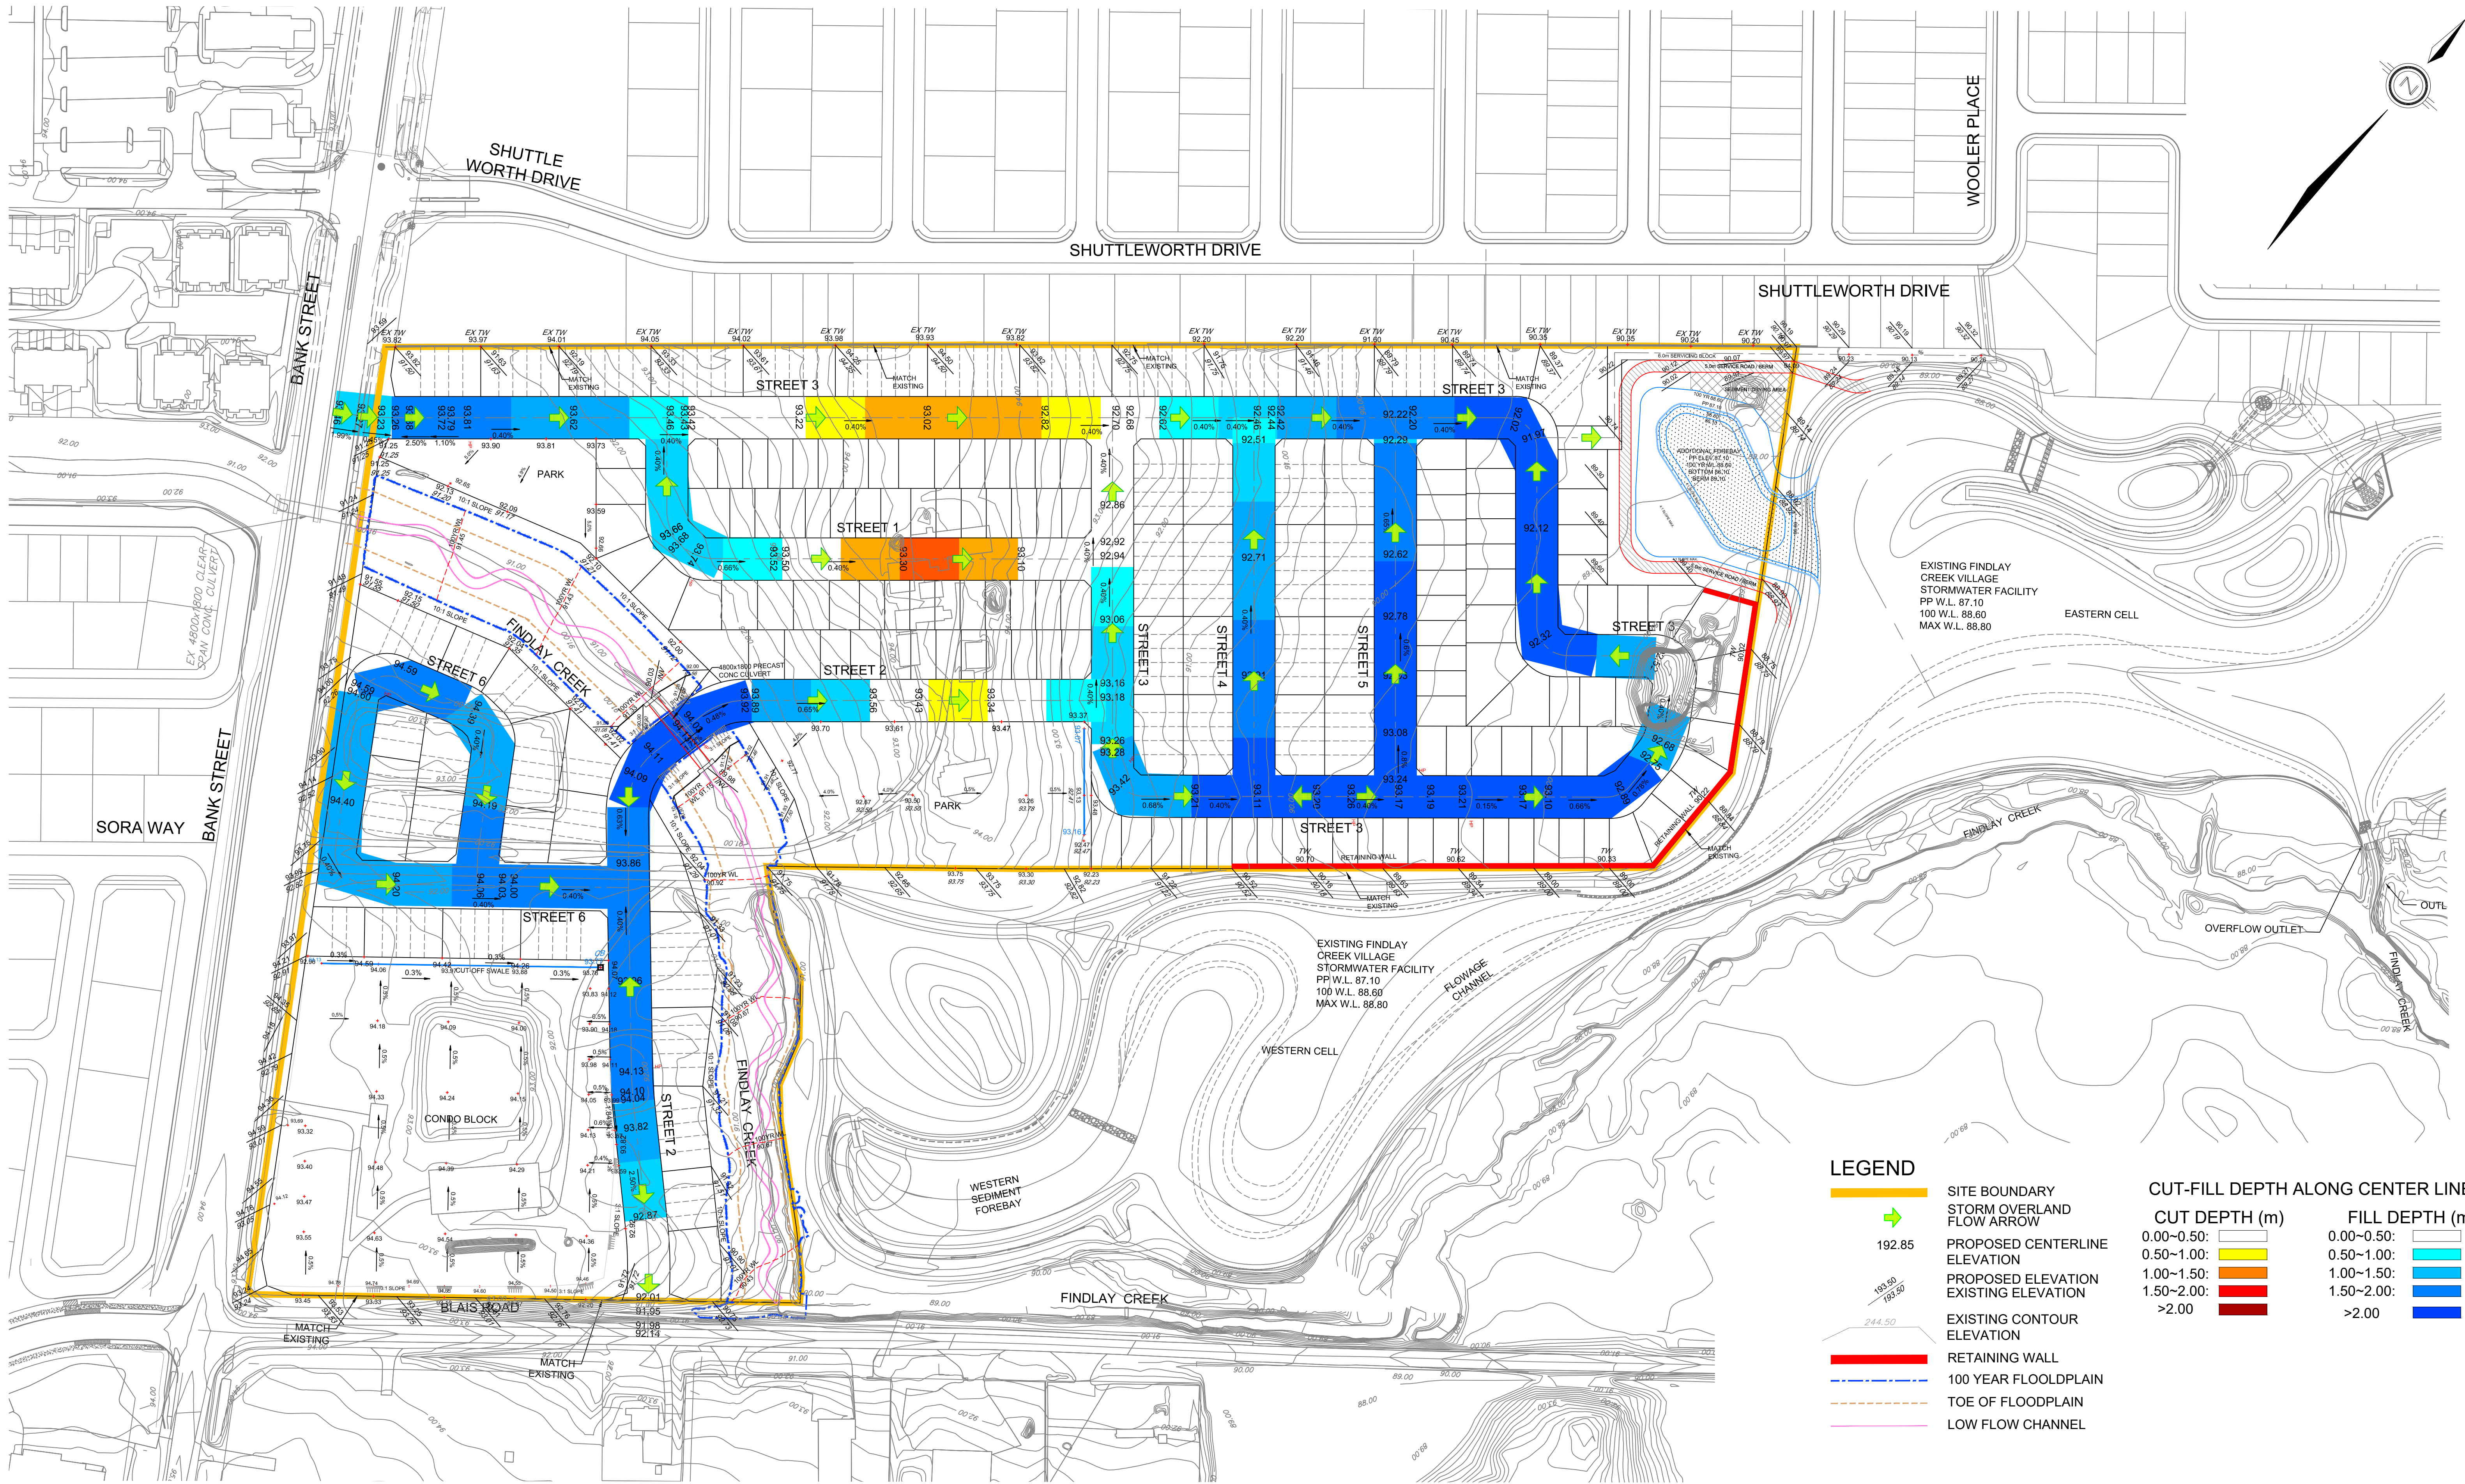

120 Iber Road, Unit 103
Stittsville, ON K2S 1E9
Tel. (613) 836-0856
Fax. (613) 836-7183
www.DSEL.ca

CAIVAN LEITRIM
CONCEPTUAL GRADING PLAN
CITY OF OTTAWA

PROJECT No. : 24-1414
SCALE: 1:1250
DATE: JULY 2026
DRAWING No. 1