



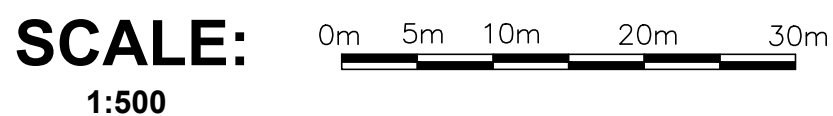


Walmart*

[illegible]

WALMART PARCEL:

TOTAL BUILDING AREA (GFA):	150,465.4 ft ² (13,978.7m ²)
EXISTING PARKING PROVIDED:	+/-484 CARS (3.22/1000 ft ²)
PARKING TEMPORARILY LOST FOR OUTDOOR SALES / STORAGE	20 CARS
TOTAL PARKING REMAINING	+/-464 CARS (3.08/1000 ft ²)

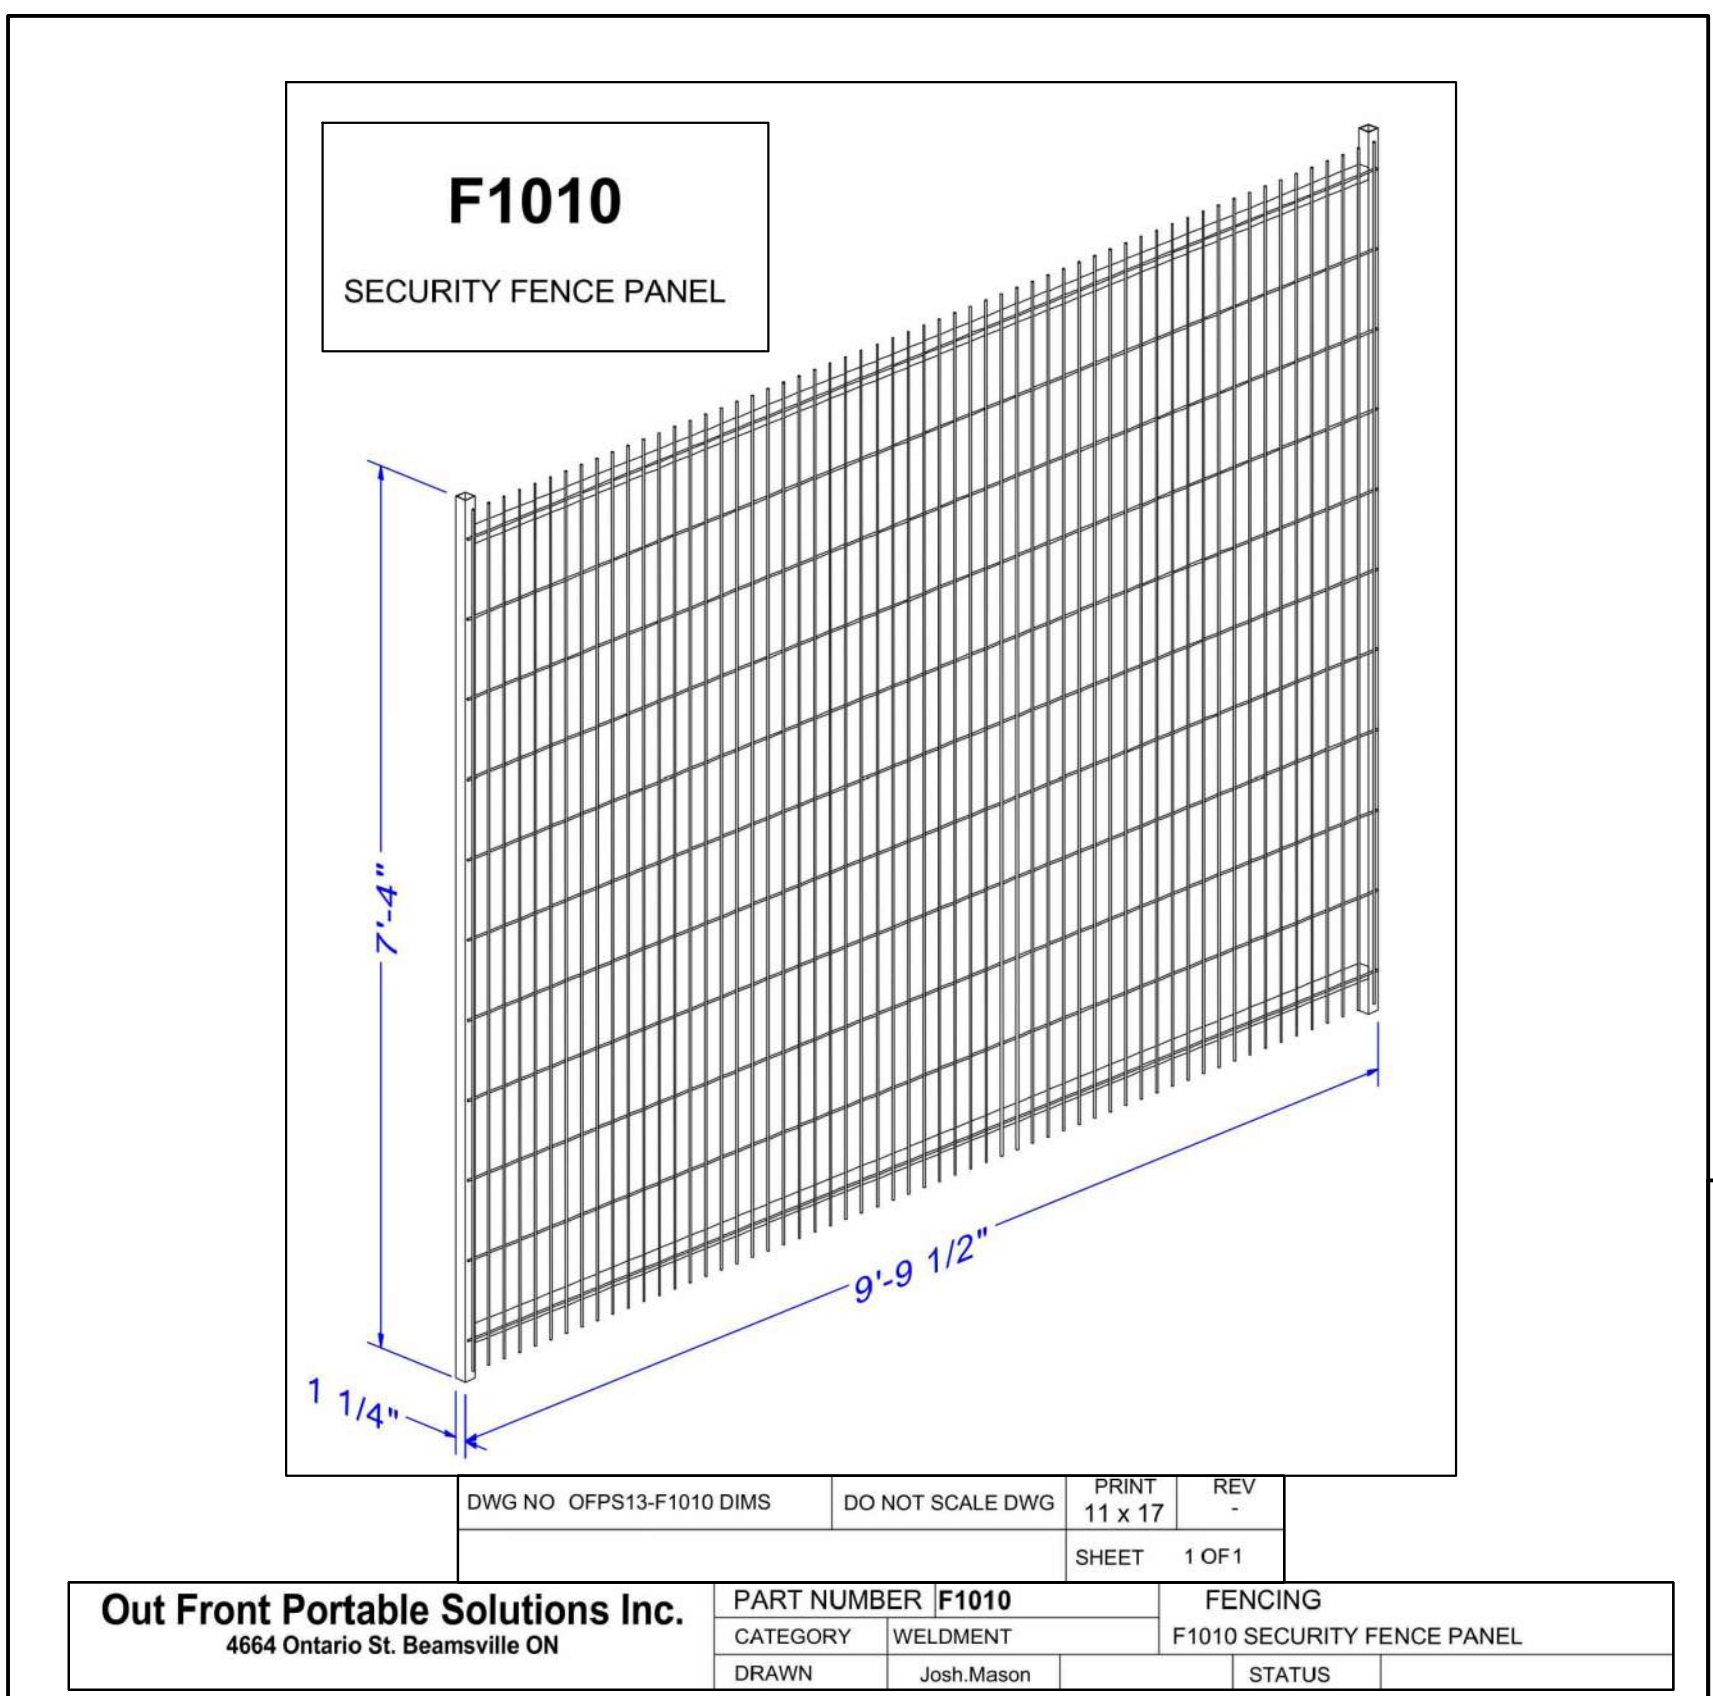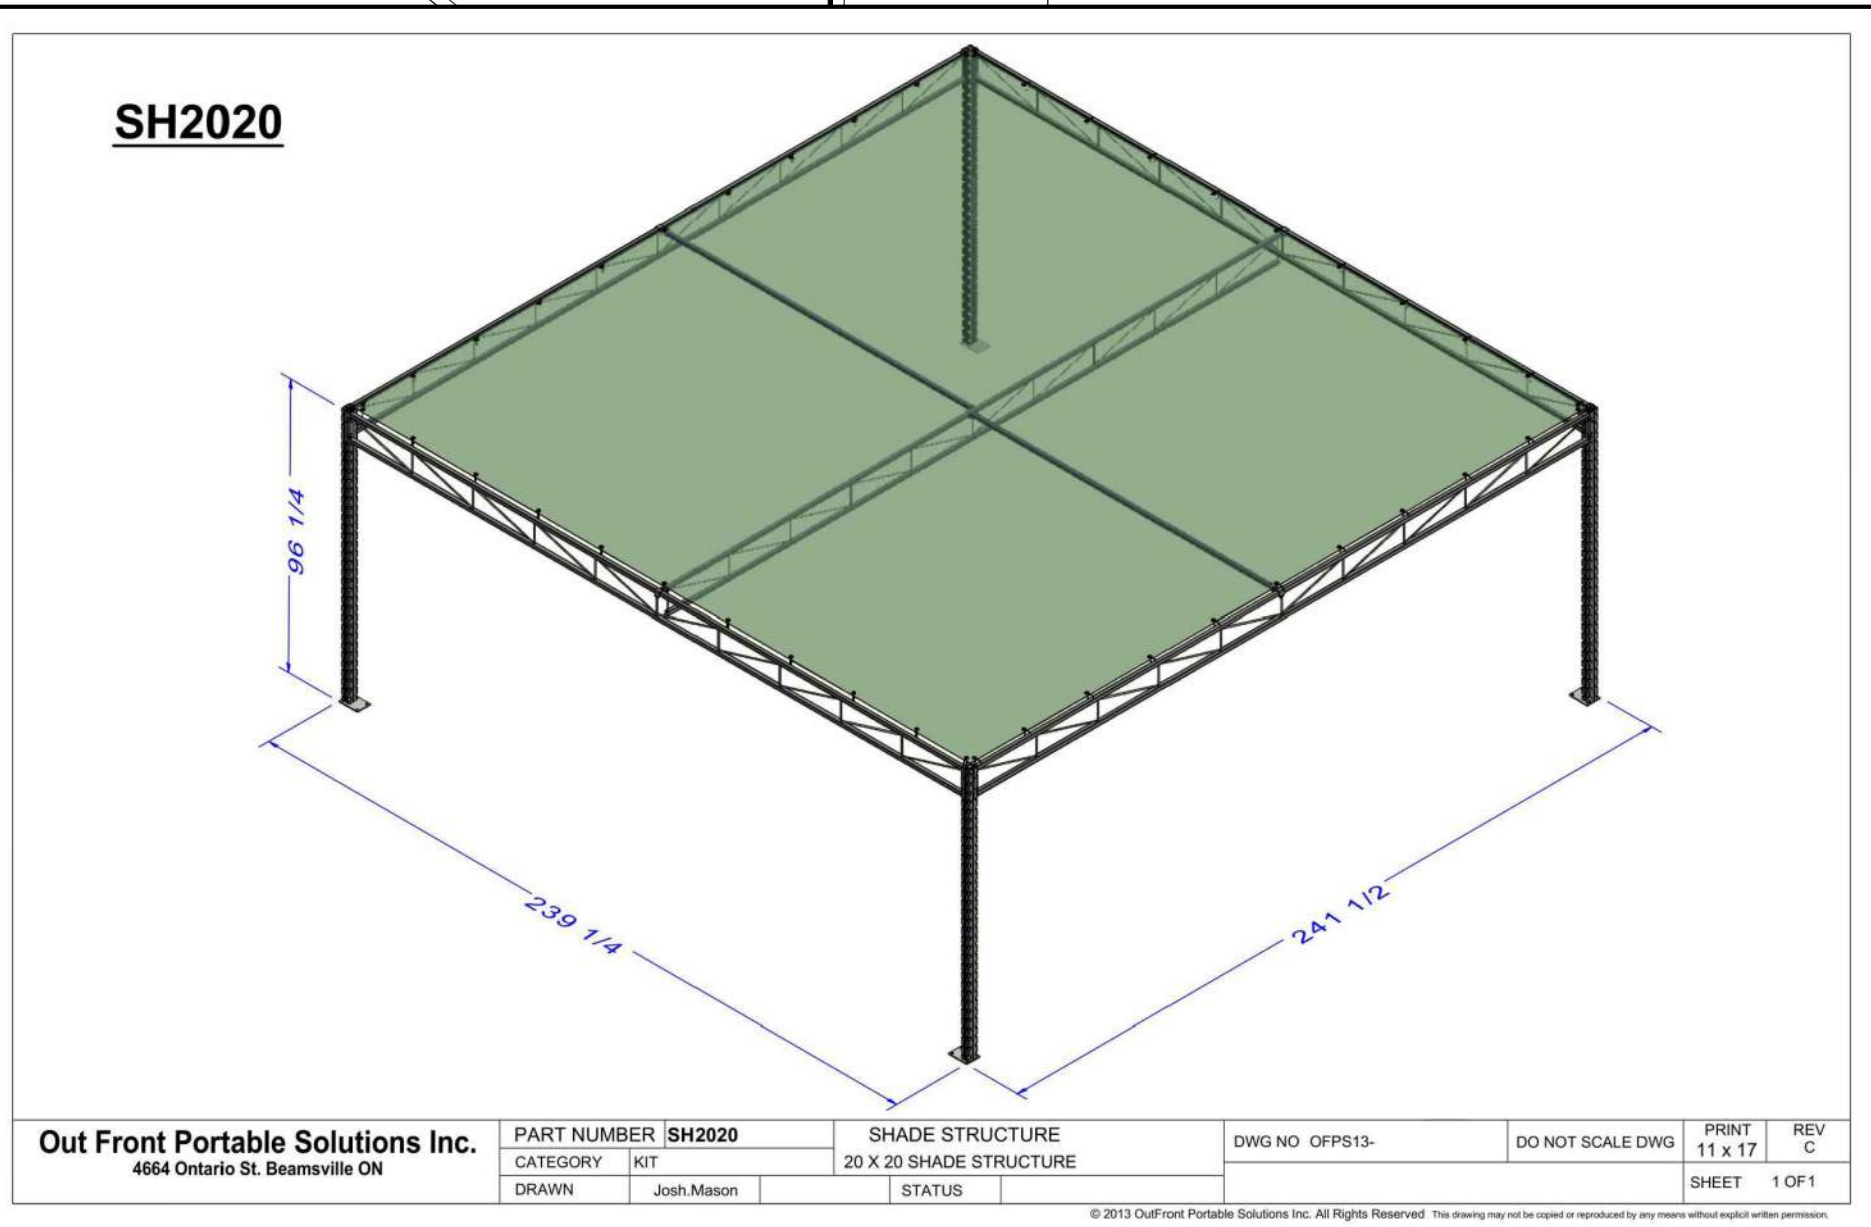

STAMP:
BASE INFORMATION: TOPOGRAPHIC SURVEY (SITE SURVEY) BY CHALLENGER GEOMATICS LTD., DATED JULY 12, 2019 PREPARED FOR WALMART CANADA CORP.
CHECKED BY: A.K.
DRAWN BY: B.C.
GARDEN CENTRE SITE PLAN
SHEET: GCSP-001 of 4