


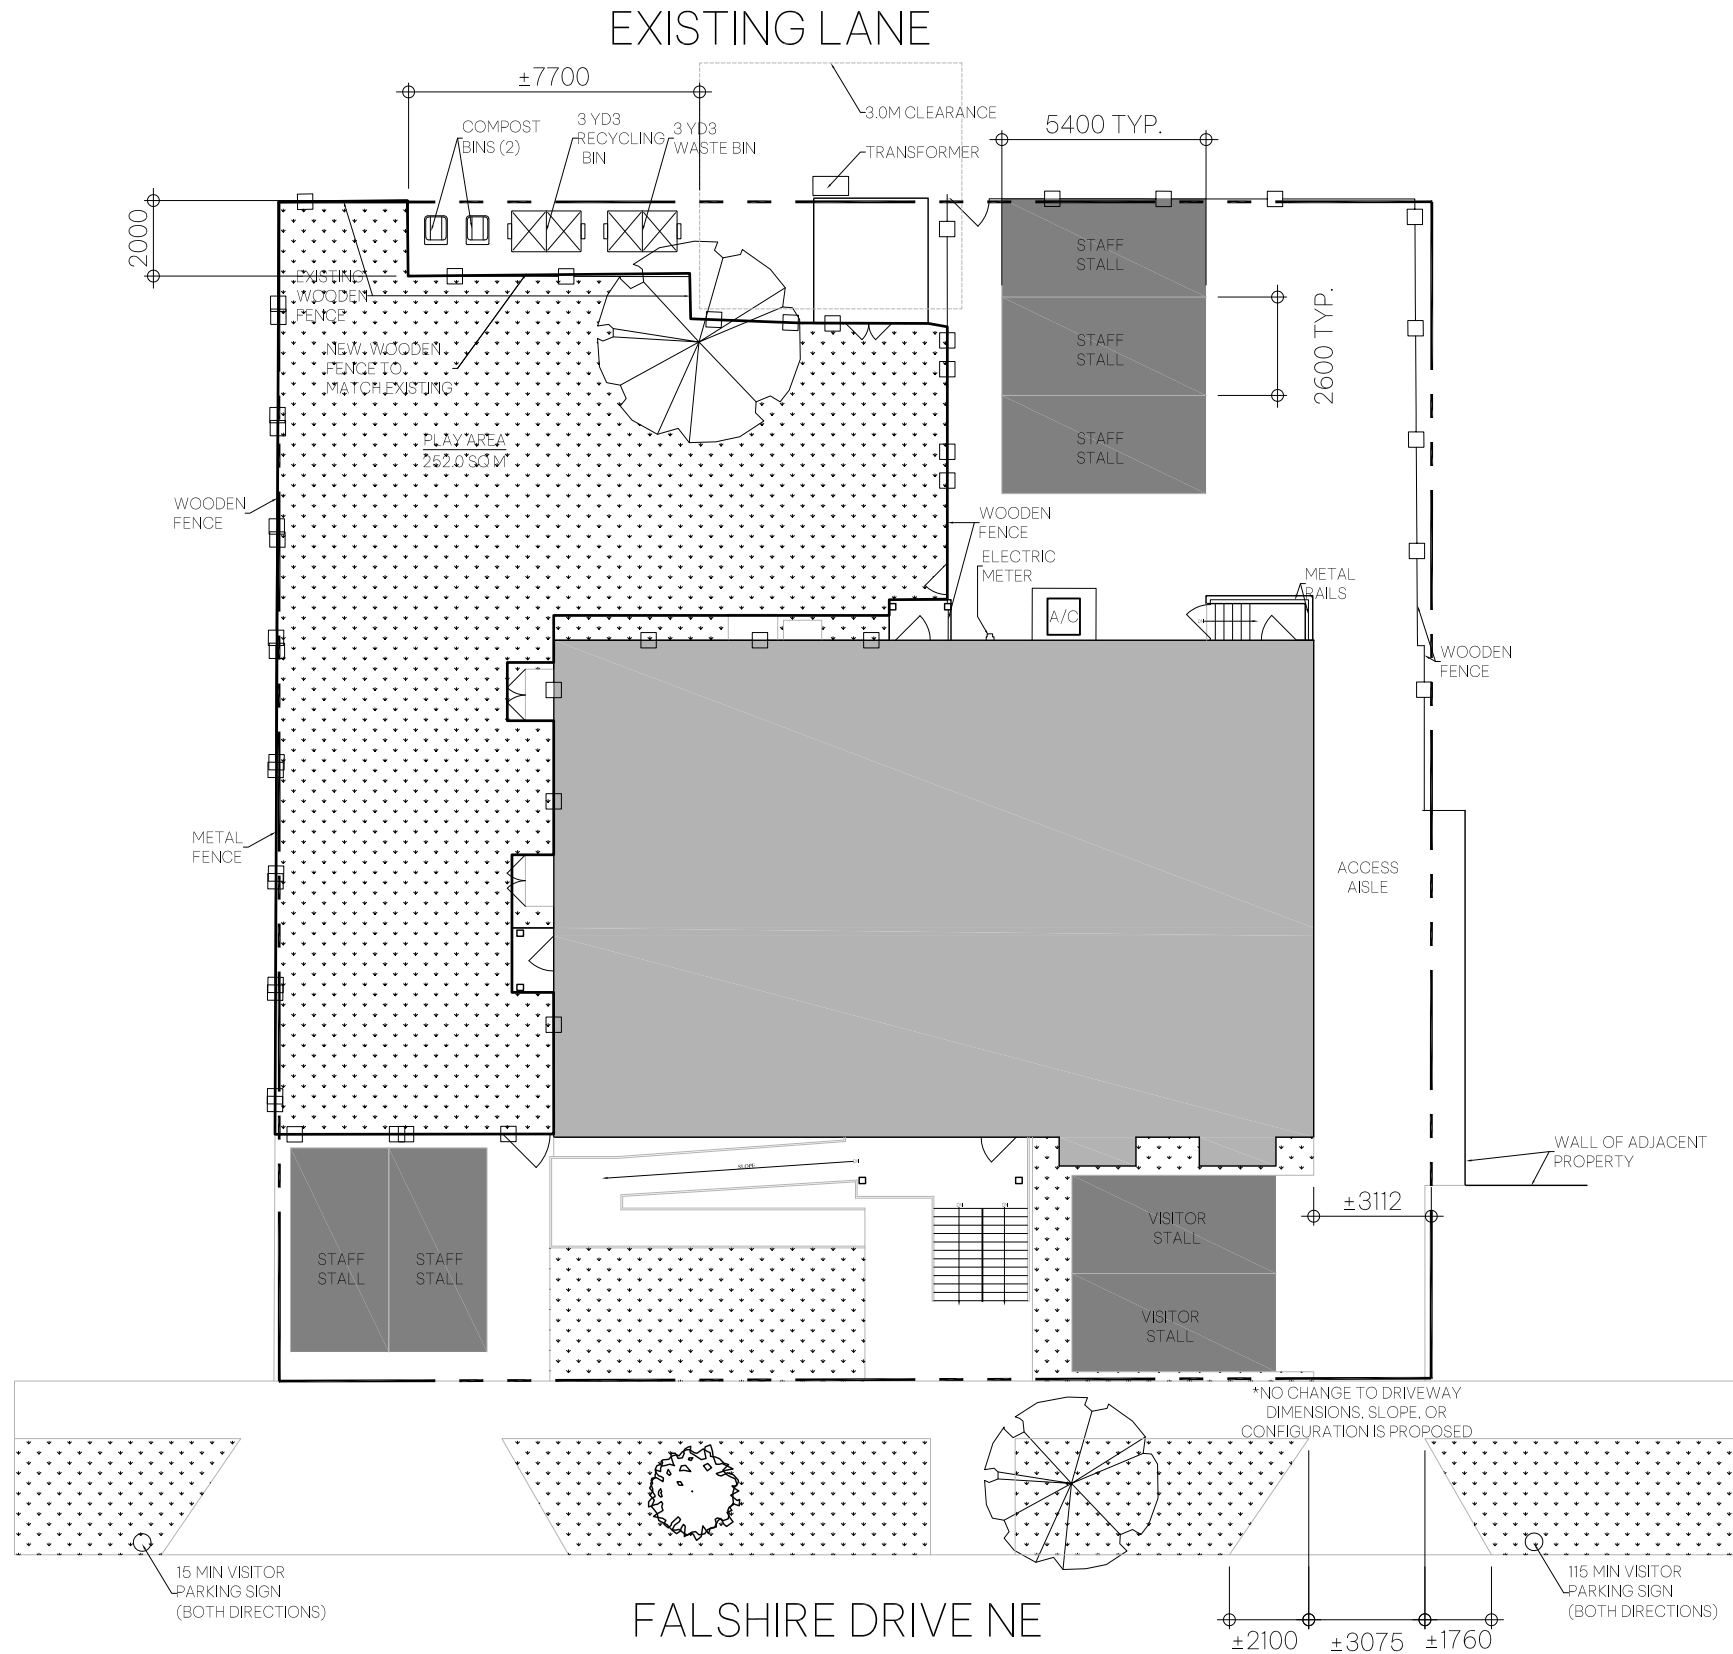

1 SITE PLAN
SK1.00 SCALE: 1:200