
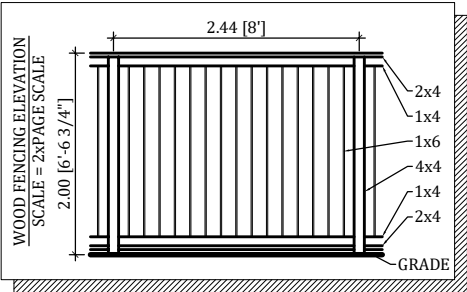
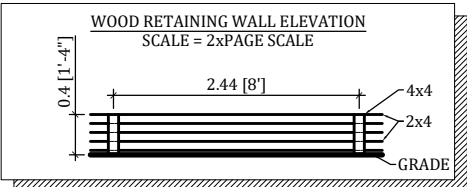


SITE INFO
ADDRESS: 336 WILDWOOD DRIVE SW
LEGAL ADDRESS: LOT 29 (NORTH), BLOCK 32, PLAN 4941 HC

COVERAGE
SITE = 376.39 SQ M

HOUSE = 114.11 SQ M (INCLUDES PORCH)
GARAGE = 44.97 SQ M
TOTAL = 159.08 SQ FT

COVERAGE = 42.26%

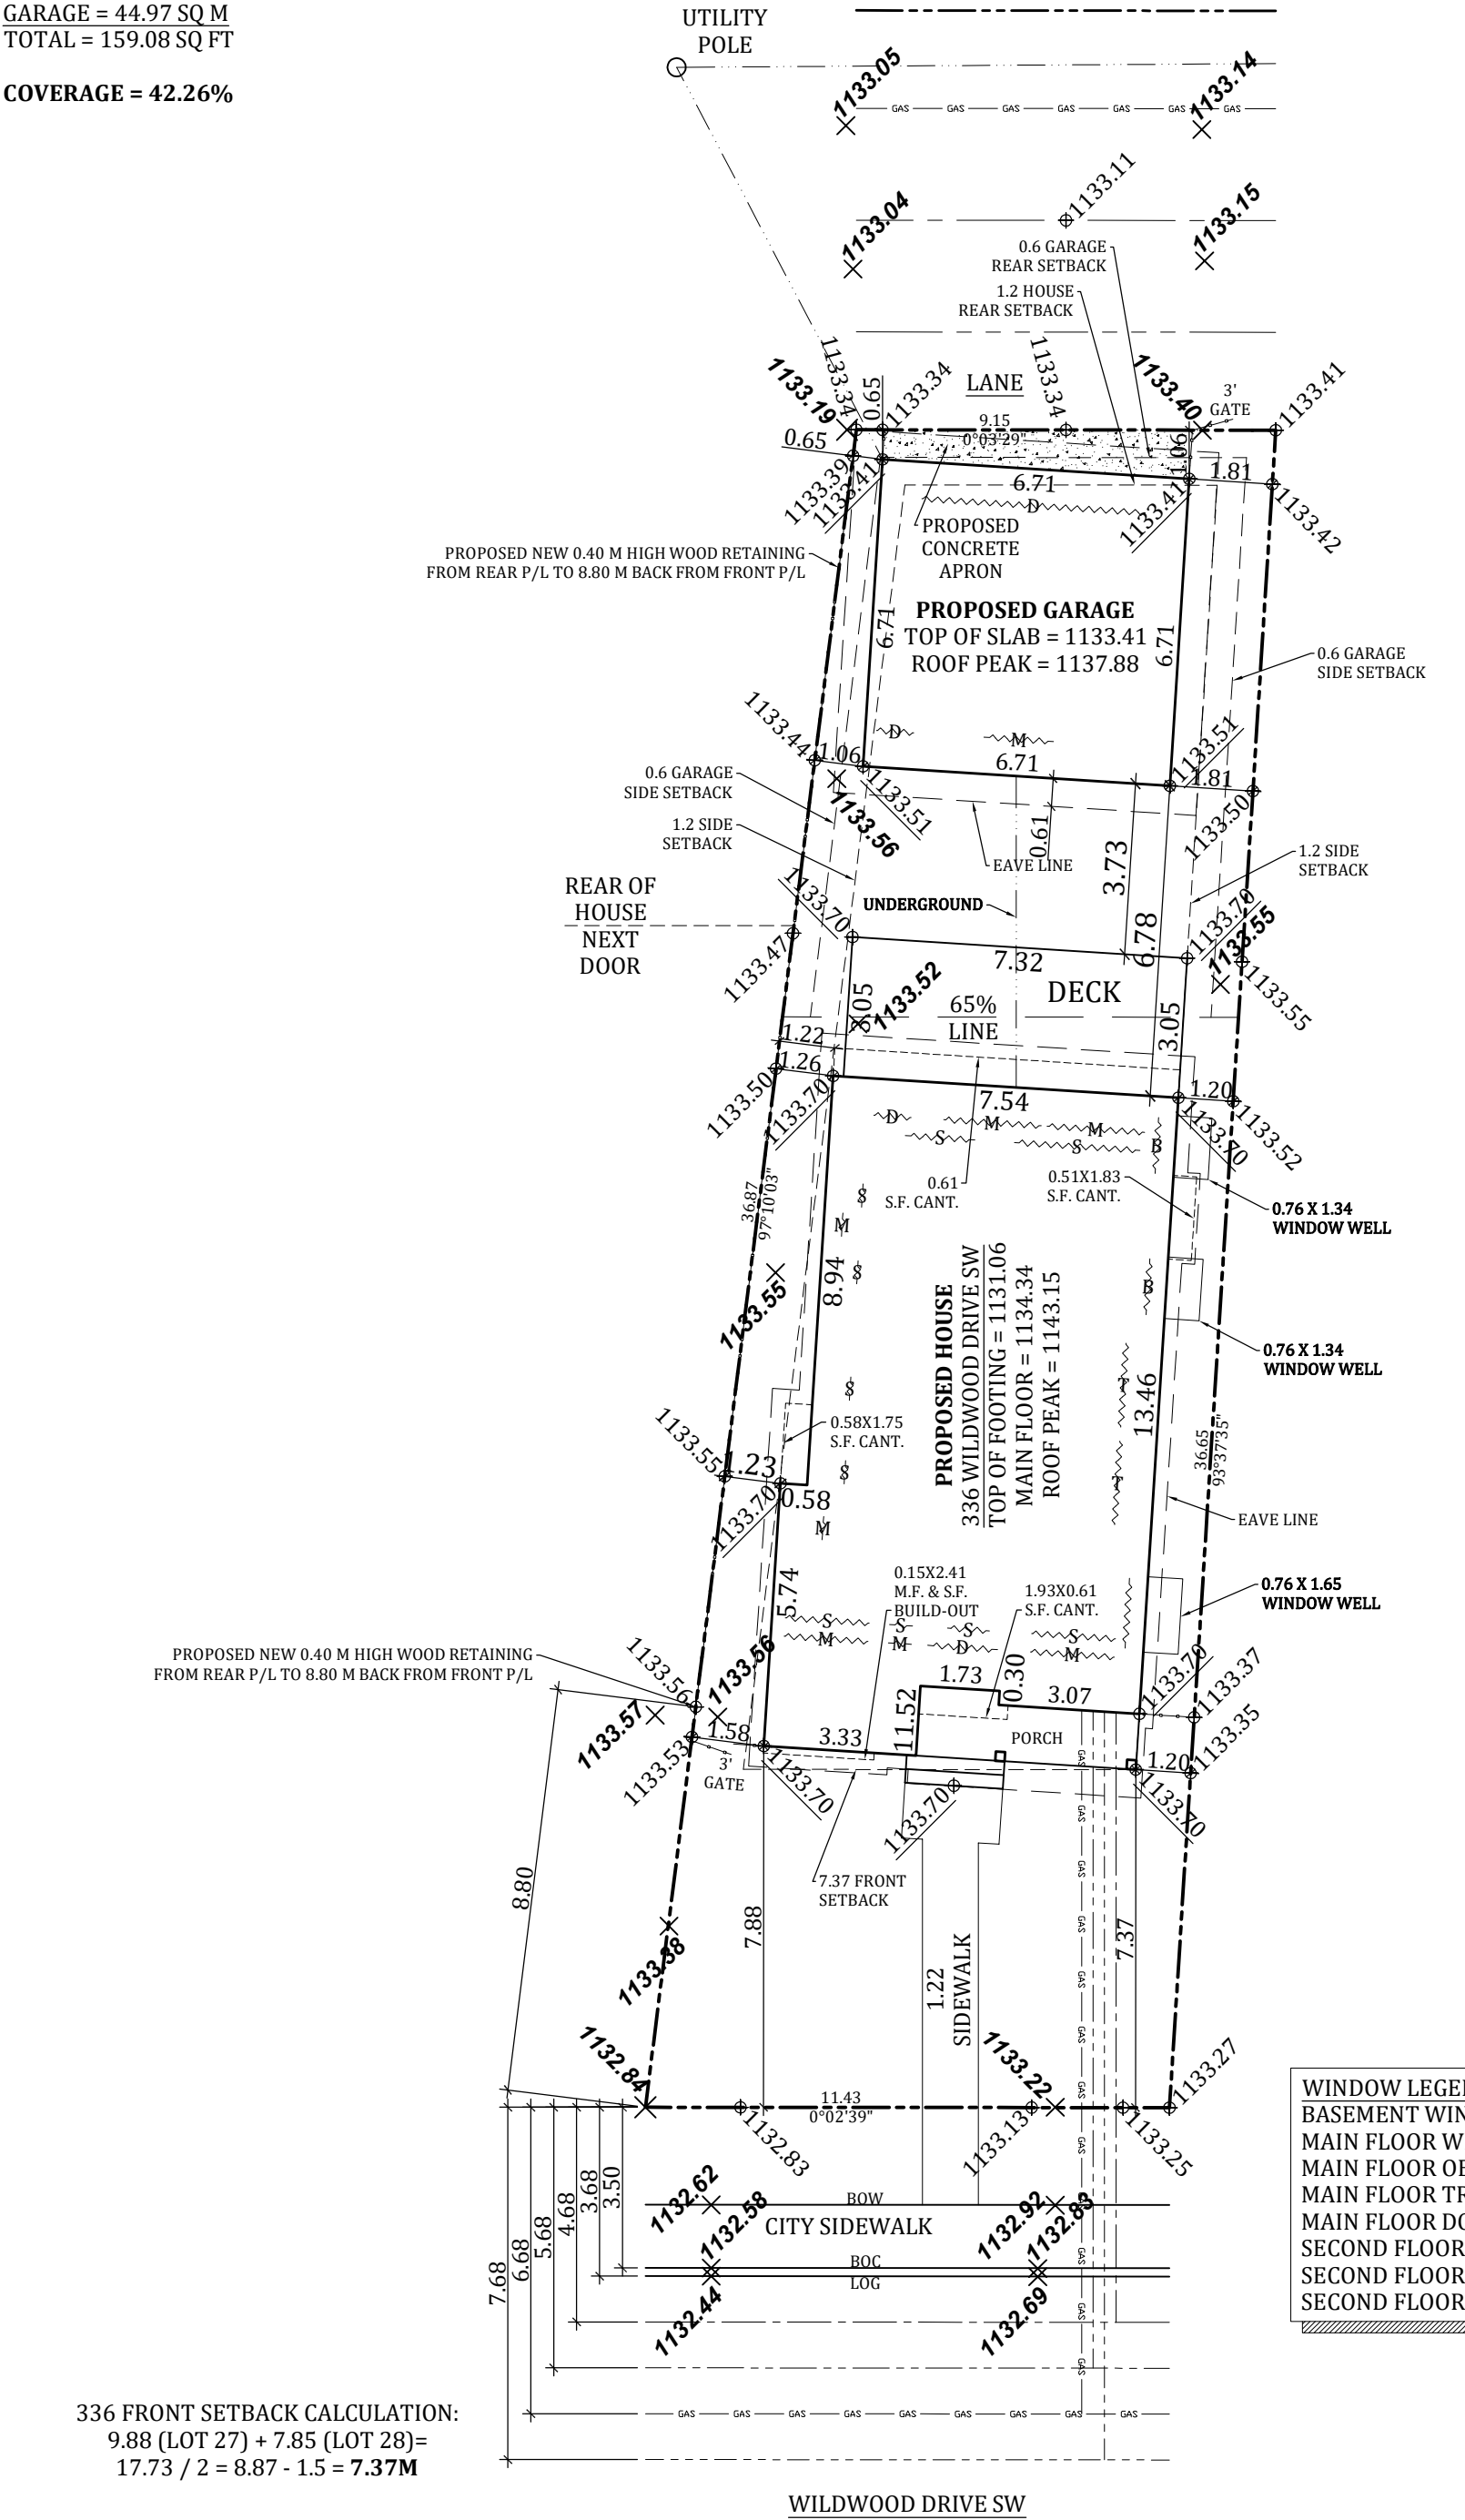

WINDOW LEGEND:	
BASEMENT WINDOW =	~~~~~B~~~~~
MAIN FLOOR WINDOW =	~~~~~M~~~~~
MAIN FLOOR OBSCURED WINDOW =	~~~~~1~~~~~
MAIN FLOOR TRANSOM HEIGHT WINDOW =	~~~~~H~~~~~
MAIN FLOOR DOOR =	~~~~~D~~~~~
SECOND FLOOR WINDOW =	~~~~~S~~~~~
SECOND FLOOR OBSCURED WINDOW =	~~~~~2~~~~~
SECOND FLOOR TRANSOM HEIGHT WINDOW =	~~~~~T~~~~~

LEGEND:	
WATER =	-----
U.G. TELEPHONE =	-----
GAS =	-----
SANITARY =	-----
O.H. POWER =	-----
FENCE =	-----
EXISTING GRADE =	✕0000.00
EXTRAPOLATED GRADE =	⊕0000.00
PROPOSED GRADE =	⊕0000.00

SITE PLAN

GOLDMARK HOMES LTD Ph. 403-547-0891	DATE: D/M/Y 17/06/26	DRN BY: CD	ADDRESS 336 WILDWOOD DRIVE S.W. CALGARY, ALBERTA	LOT: 29	BLOCK: 32	PLAN: 4941HC	PAGE A1.0A
	SCALE: 1:150	JOB #: WILDWOOD26	LAND USE: R-CG		-	-	

WINDOW LEGEND:

BASEMENT WINDOW = 

MAIN FLOOR WINDOW = 

MAIN FLOOR OBSCURED WINDOW = 


MAIN FLOOR TRANSOM HEIGHT WINDOW = 

MAIN FLOOR DOOR = 

SECOND FLOOR WINDOW = 

SECOND FLOOR OBSCURED WINDOW = 

SECOND FLOOR TRANSOM HEIGHT WINDOW = 

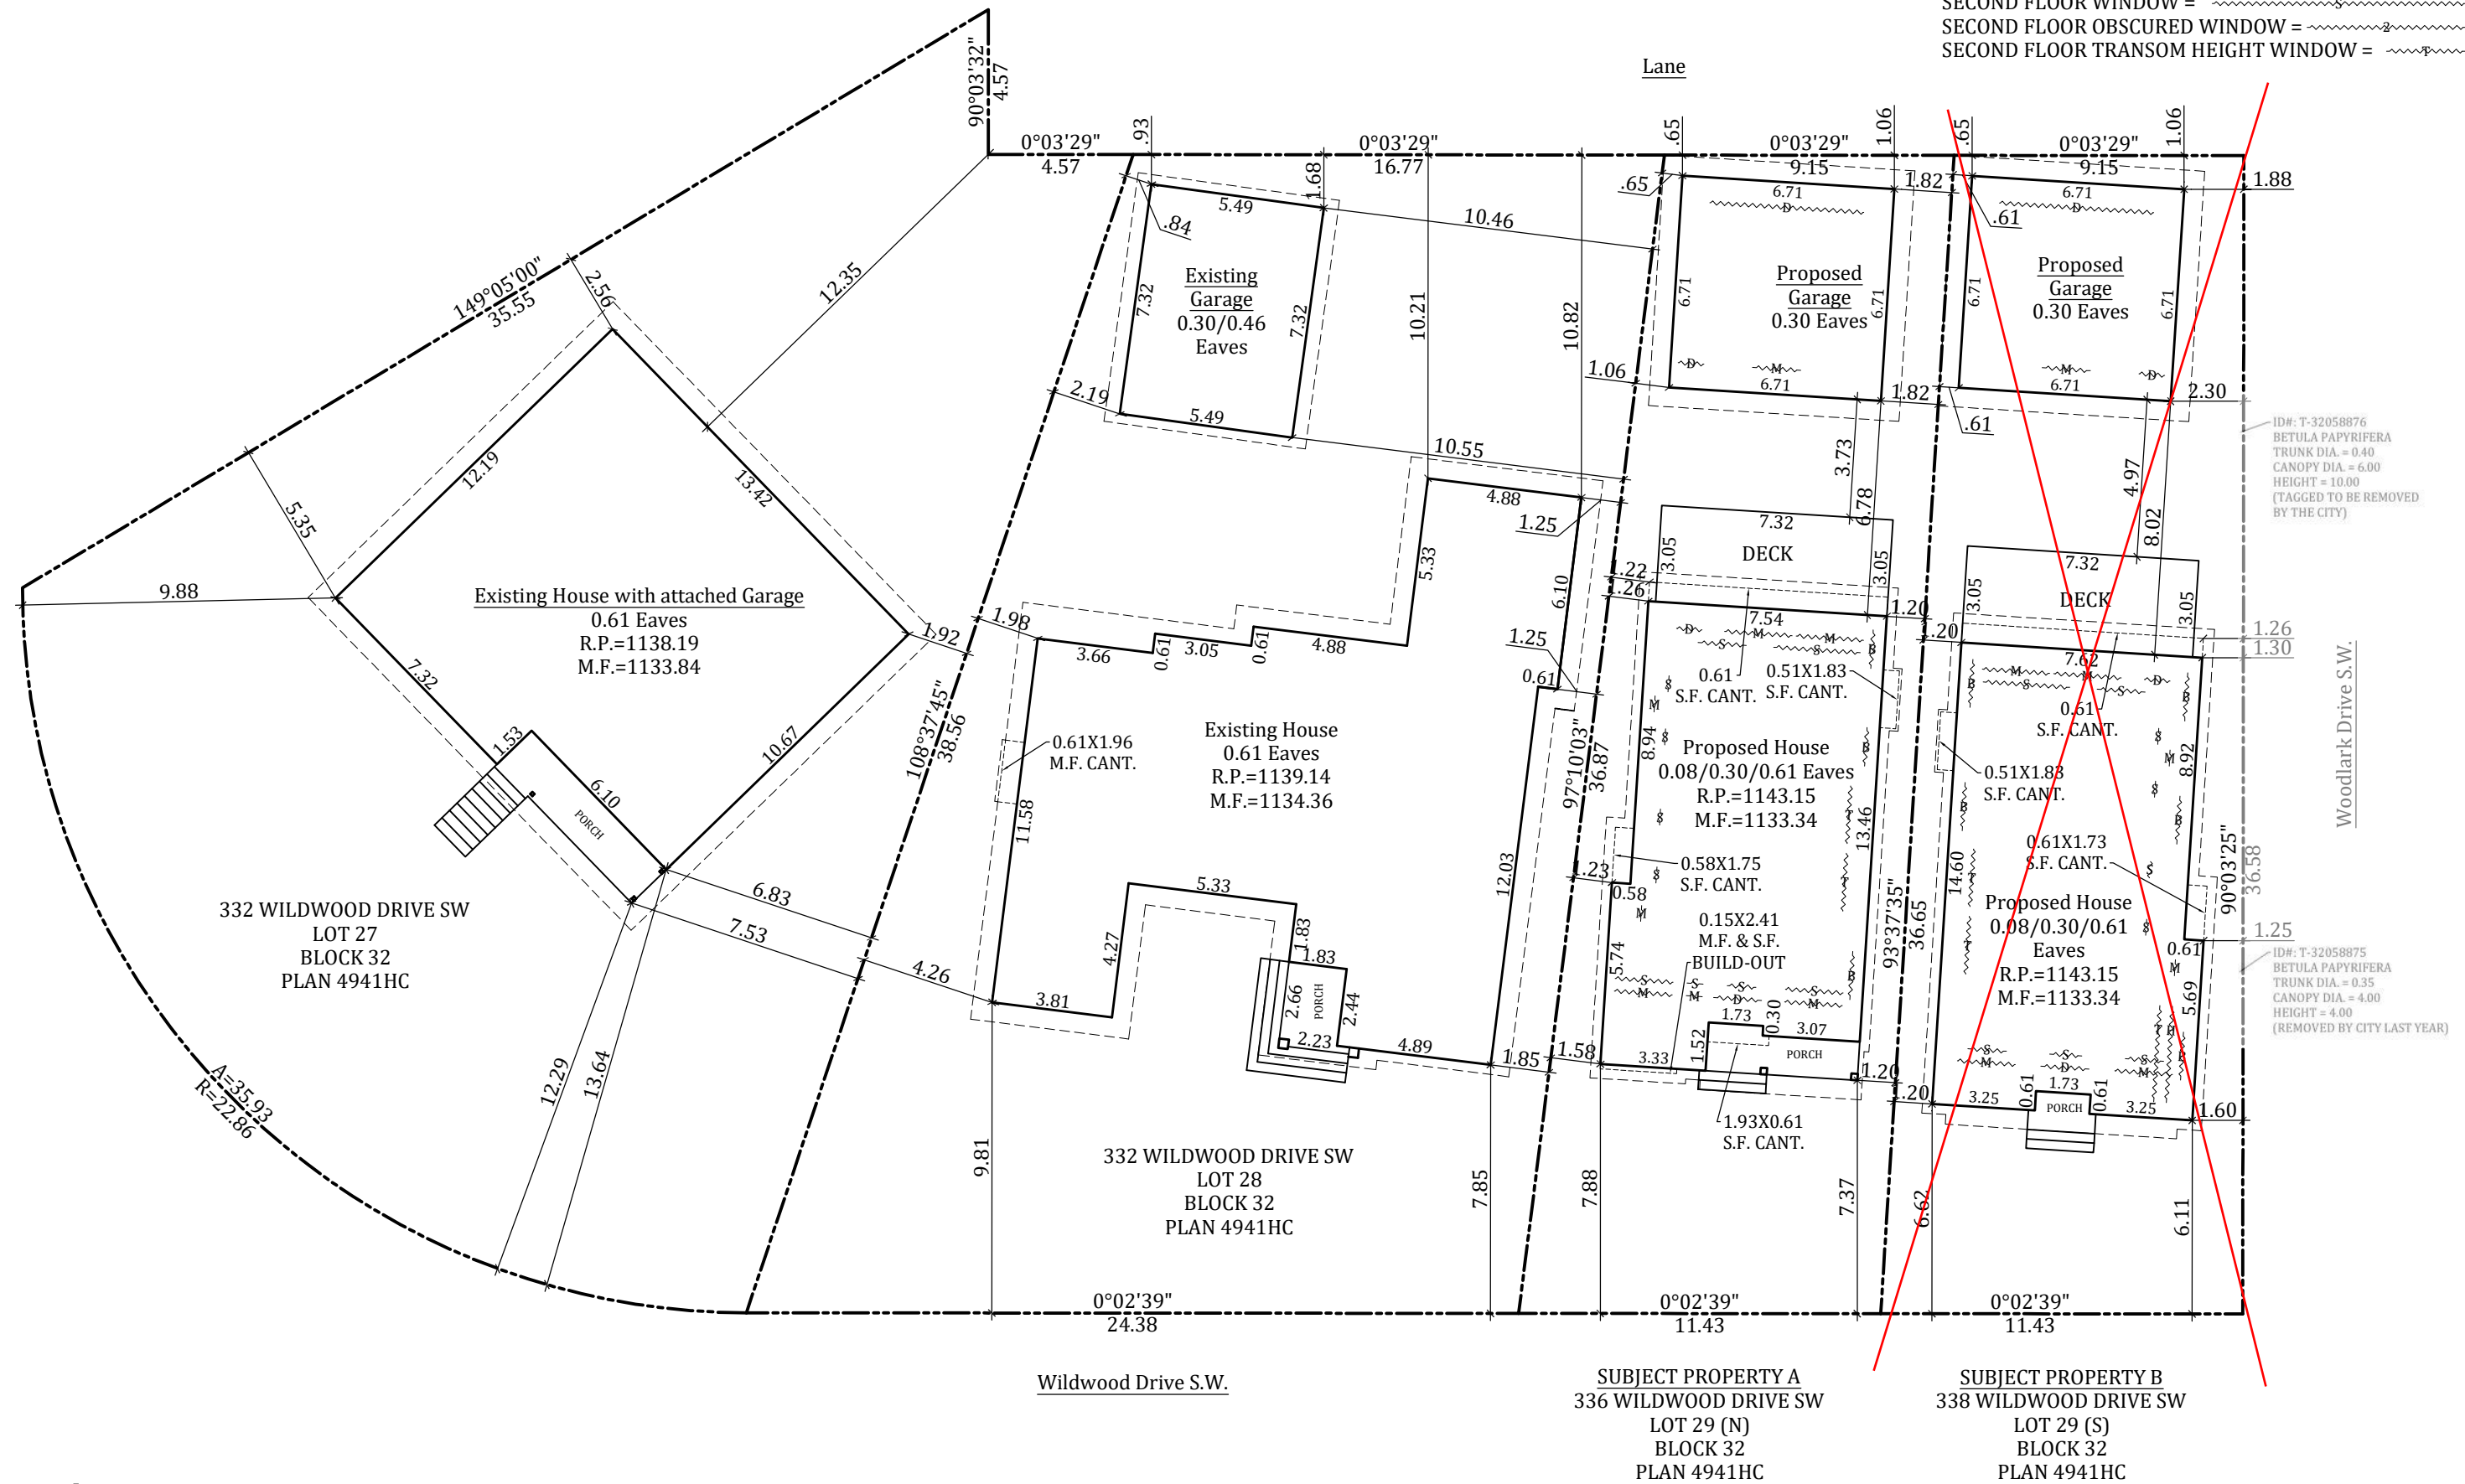


BLOCK PLAN

GOLDMARK HOMES LTD Ph. 403-547-0891	DATE: D/M/Y 17/06/26	DRN BY: CD	ADDRESS 336 & 338 WILDWOOD DRIVE S.W. CALGARY, ALBERTA	LOT: 29	BLOCK: 32	PLAN: 4941HC	PAGE	A2.0
	SCALE: 1:200	JOB #: WILDWOOD26		LAND USE: R-CG	-	-		


336 FRONT SETBACK CALCULATION: 338 FRONT SETBACK CALCULATION:
 9.88 (LOT 27) + 7.85 (LOT 28)= 7.85 (LOT 28) + 7.37 (LOT 29N)=
 17.73 / 2 = 8.87 - 1.5 = **7.37M** 15.22 / 2 = 7.61 - 1.5 = **6.11M**



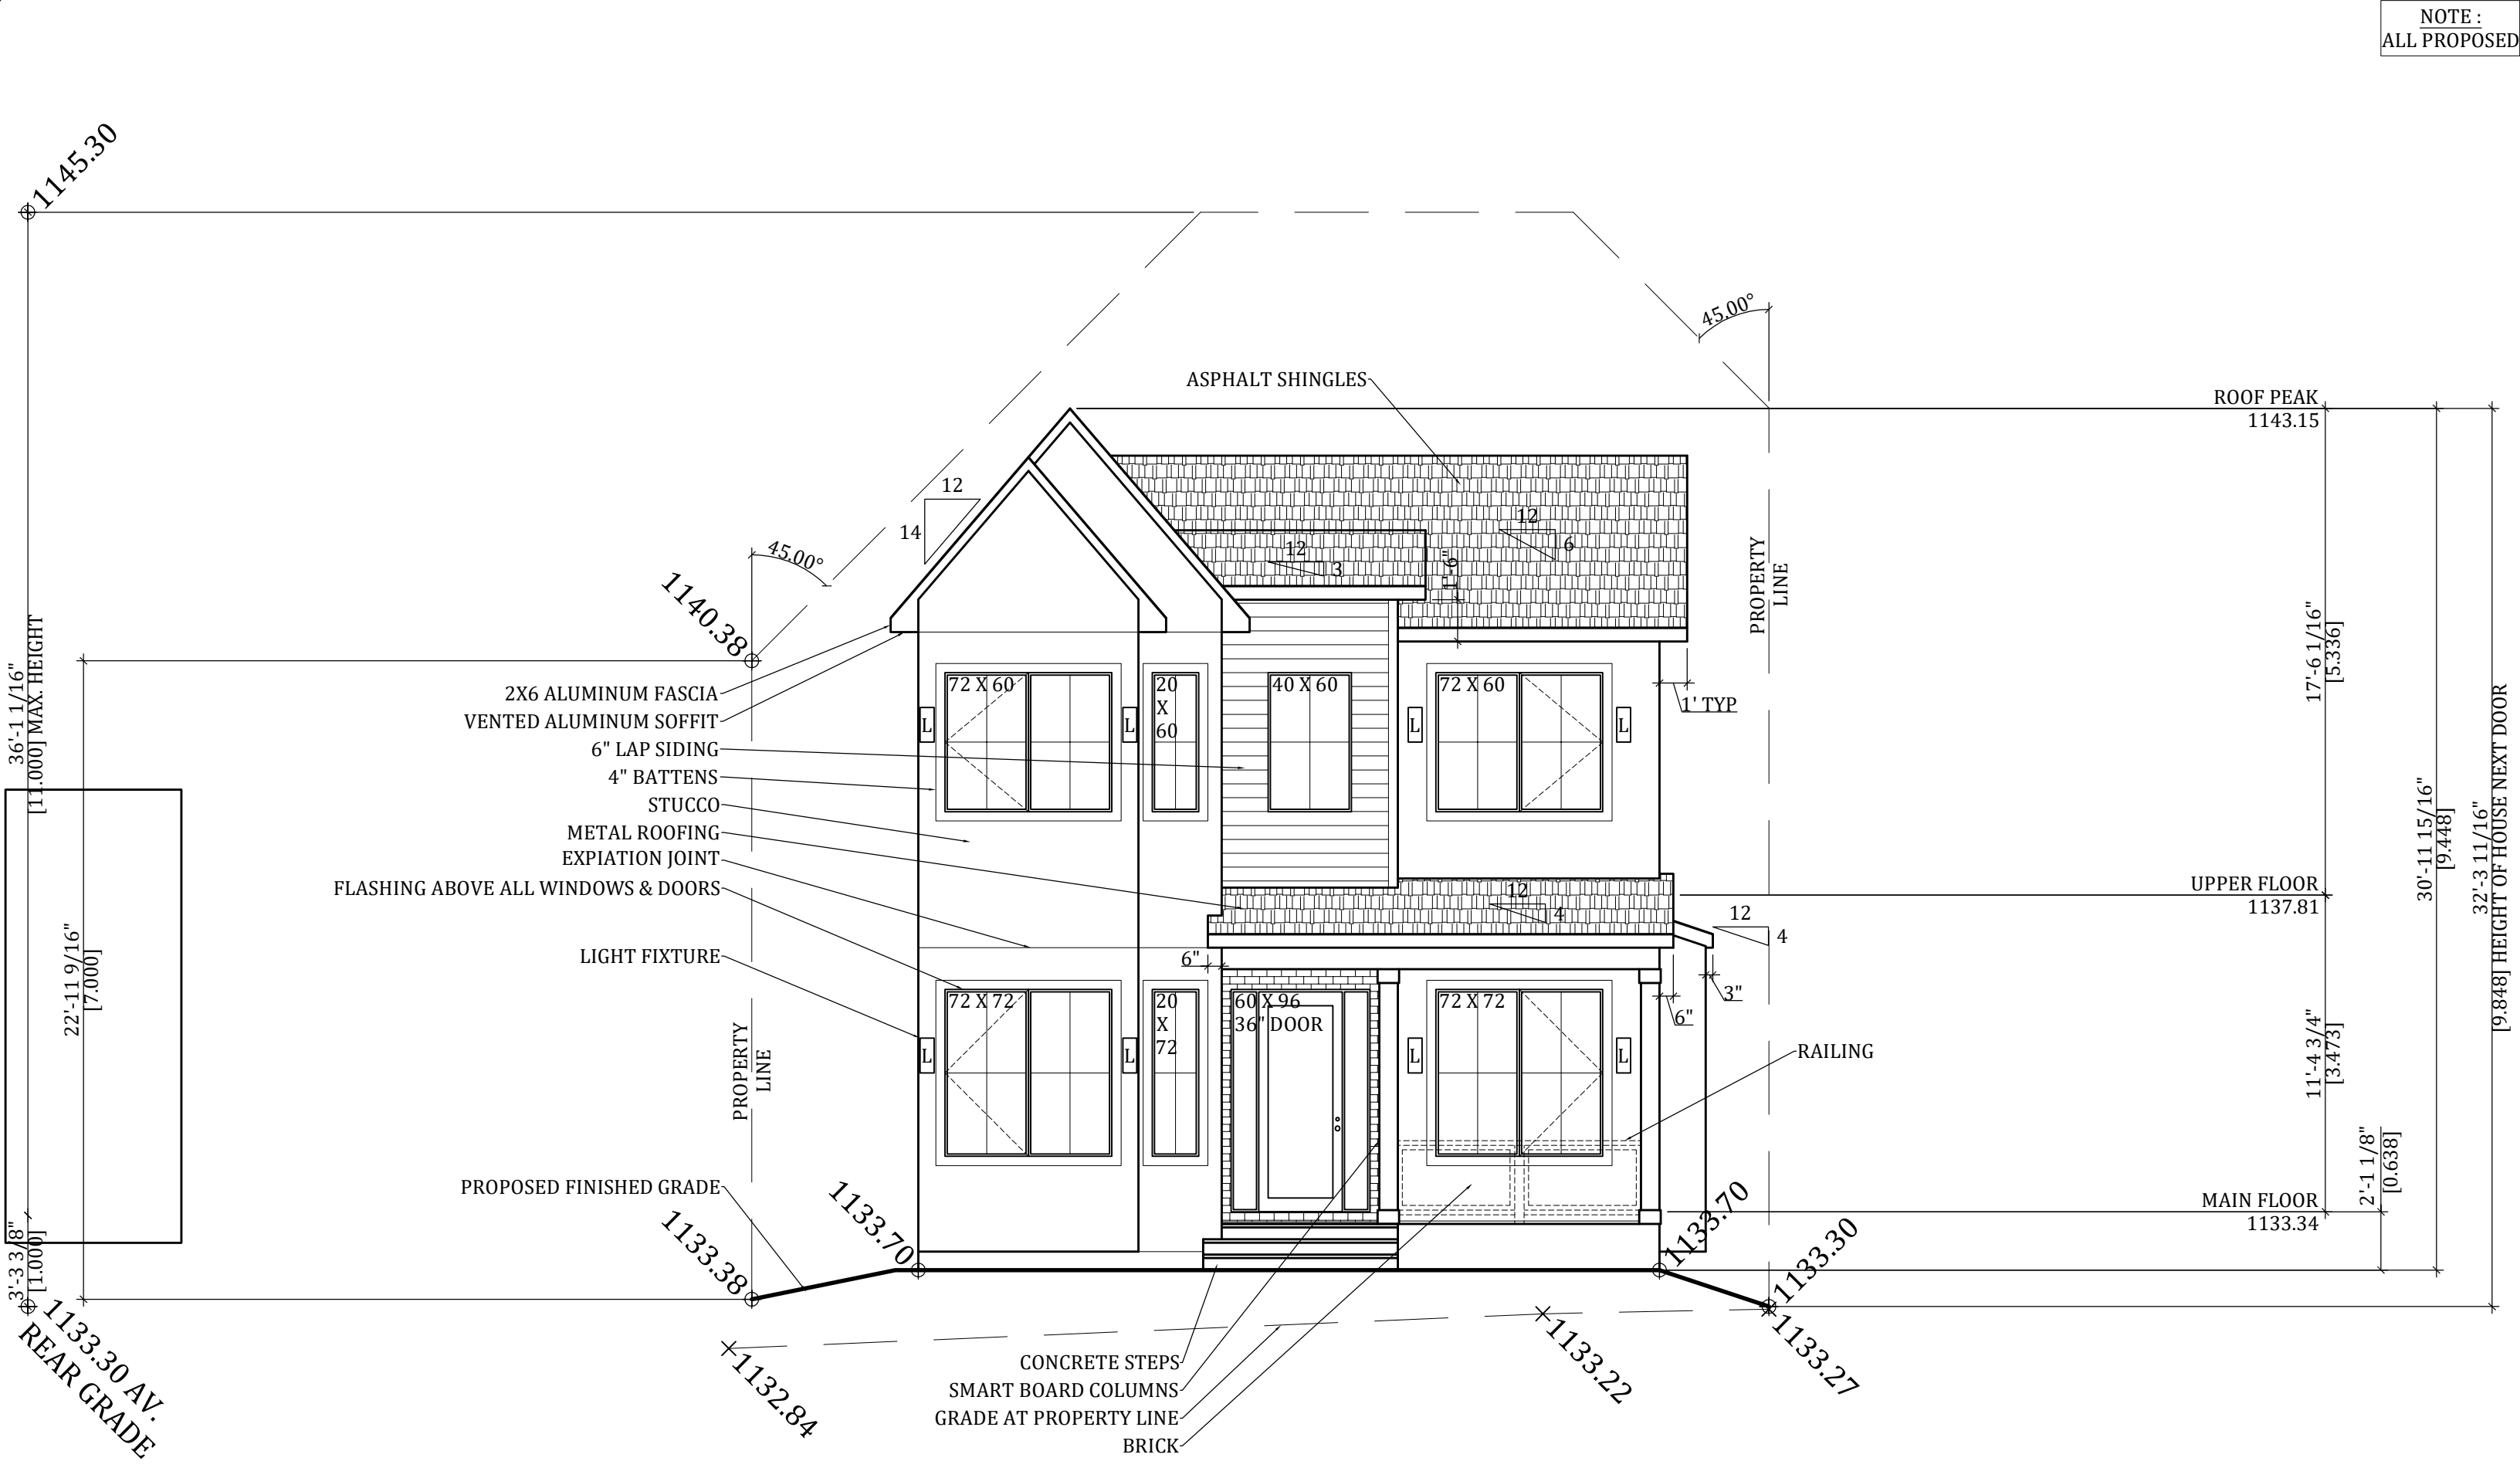

WEST ELEVATION


GOLDMARK HOMES LTD Ph. 403-547-0891	DATE: D/M/Y	17/06/26	DRN BY:	CD	ADDRESS 336 WILDWOOD DRIVE SW CALGARY, ALBERTA	LOT:	29 (NORTH)	BLOCK:	32	PLAN:	4941HC	PAGE	A4.0
	SCALE:	3/16"	JOB #:	-		LAND USE:	R-CG		-		-		

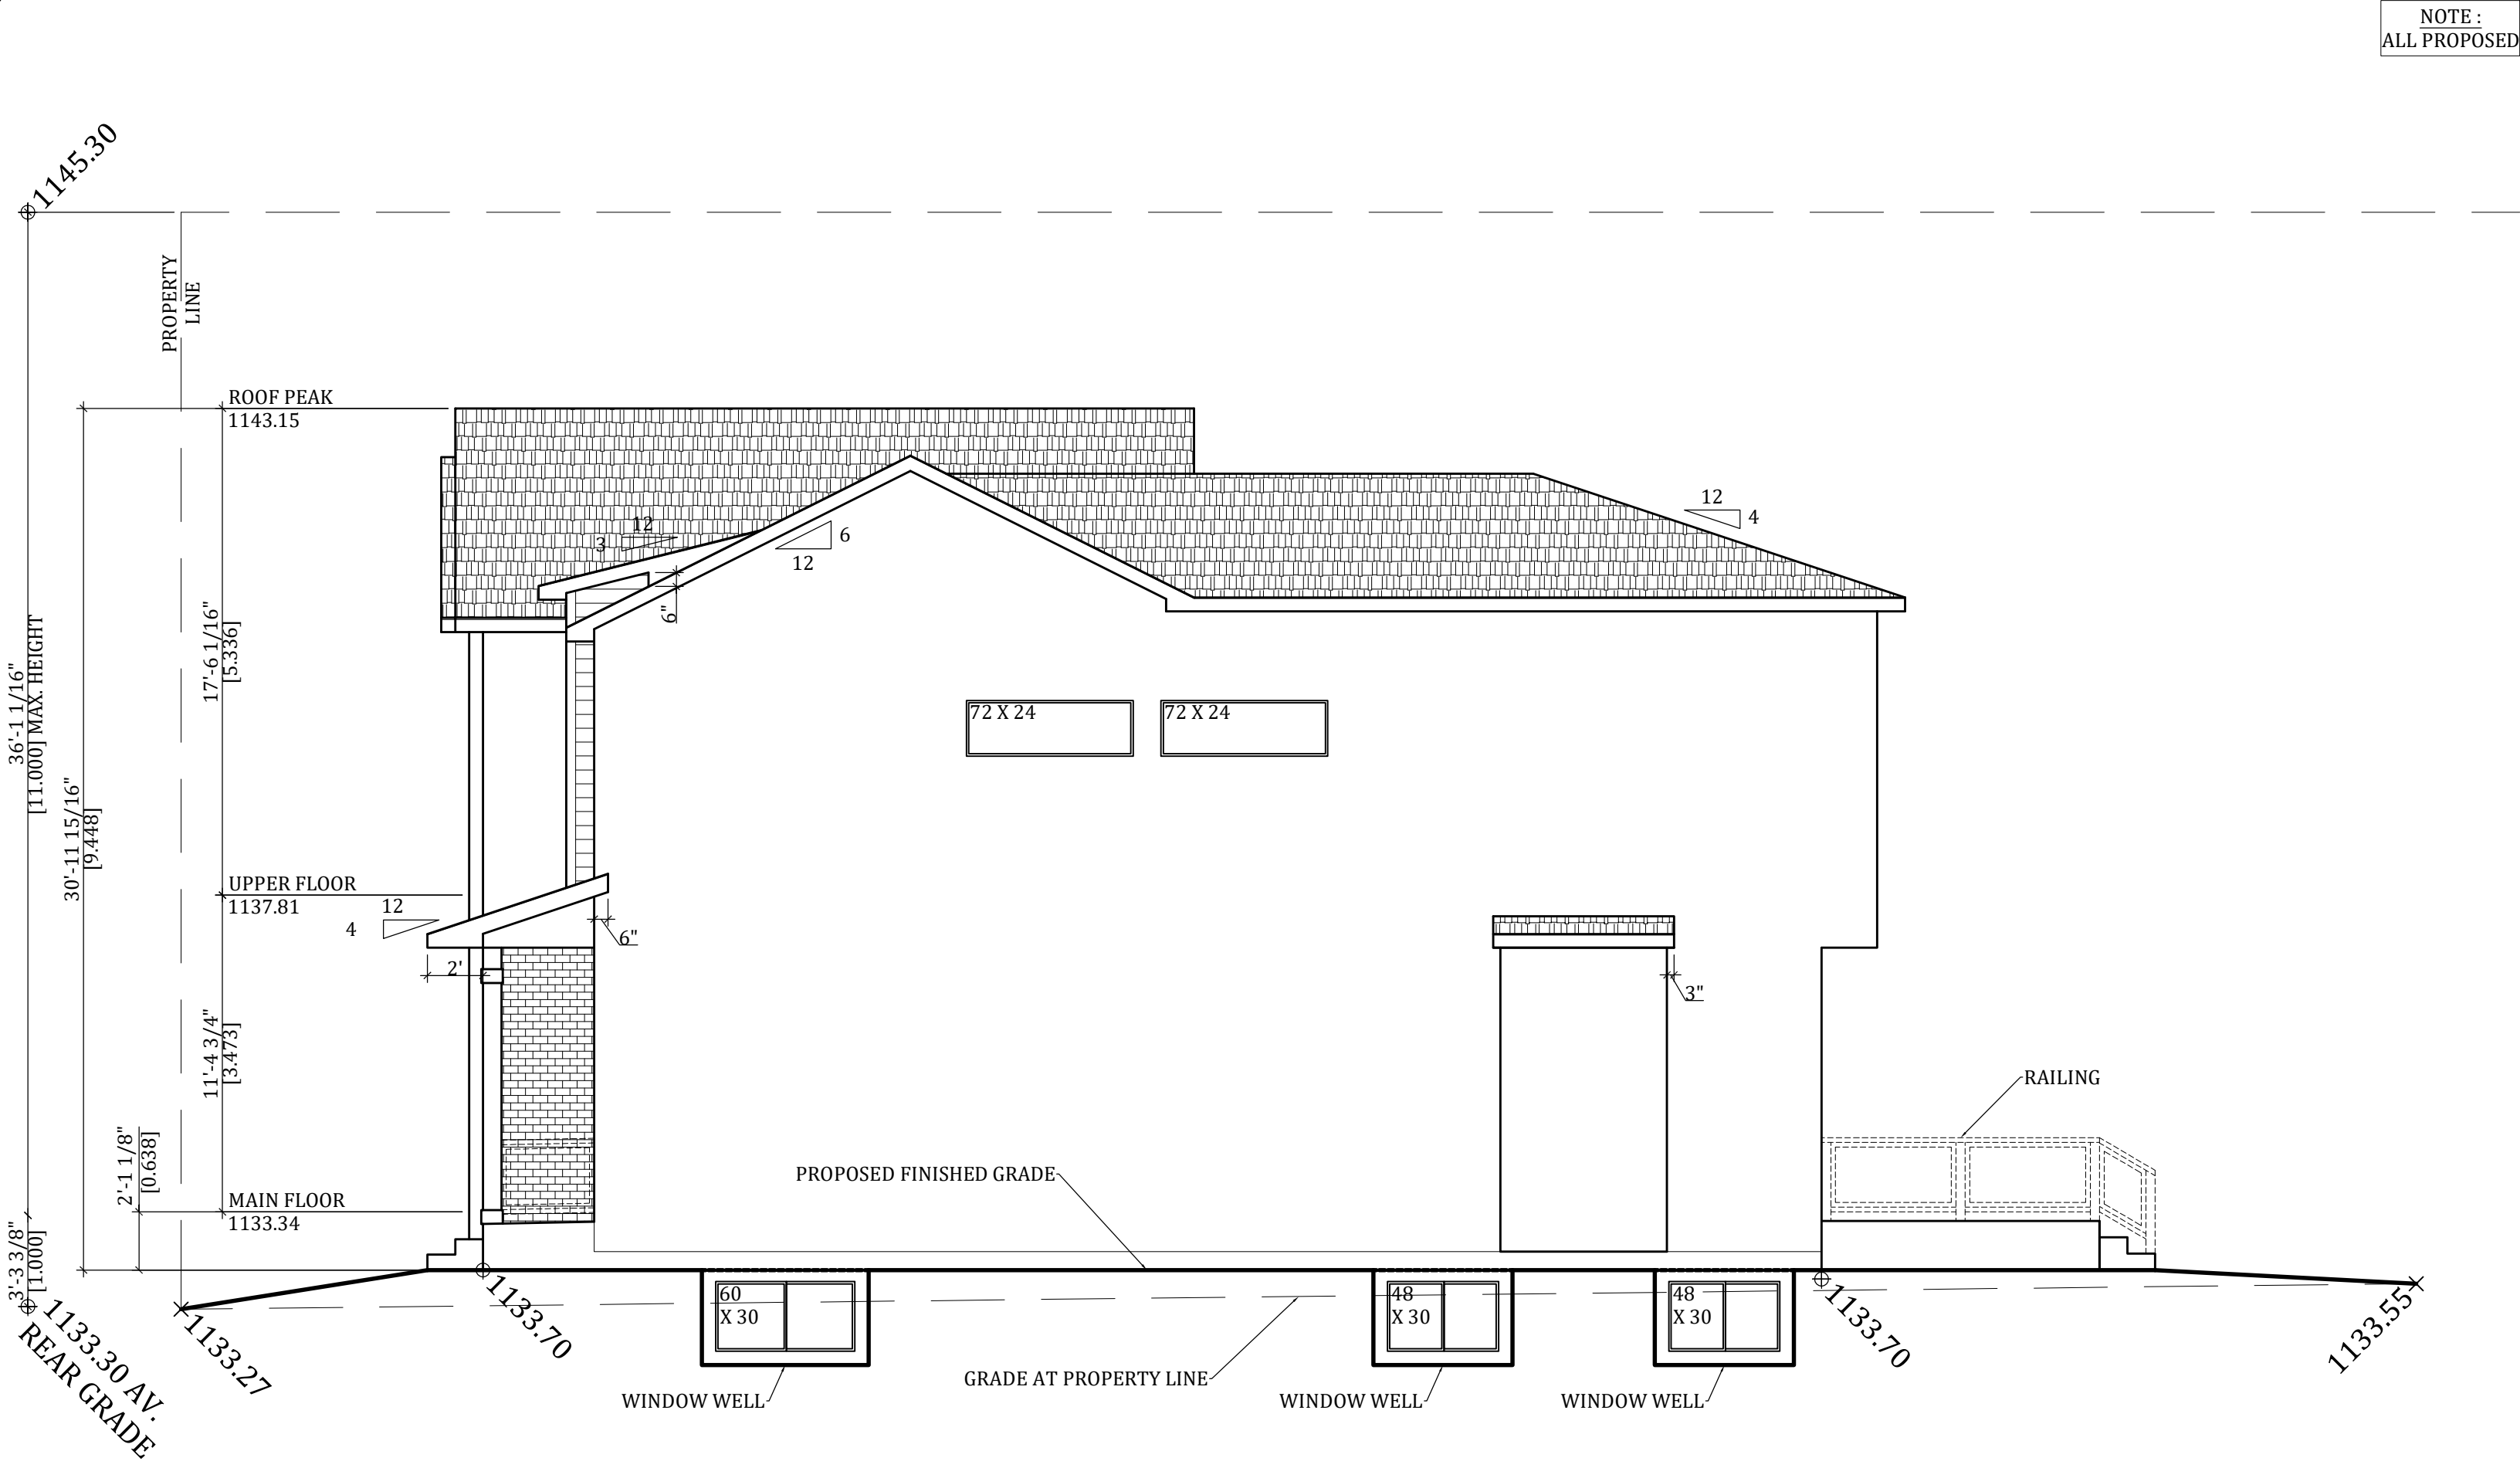

SOUTH ELEVATION


GOLDMARK HOMES LTD Ph. 403-547-0891	DATE: D/M/Y	17/06/26	DRN BY:	CD	ADDRESS 336 WILDWOOD DRIVE SW CALGARY, ALBERTA	LOT:	29 (NORTH)	BLOCK:	32	PLAN:	4941HC	PAGE	A4.1
	SCALE:	3/16"	JOB #:	-		LAND USE:	R-CG		-		-		

SOUTH SPATIAL SEPARATIONS
LIMITING DISTANCE= 1.20 M (3.94')
EXPOSED BUILDING FACE = 89.53 SQ M (963.64 SQ FT)
PERMITTED OPENINGS = 6.27 SQ M (67.45 SQ FT) 7%
PROPOSED OPENINGS = 2.23 SQ M (24.00 SQ FT) 2.49%

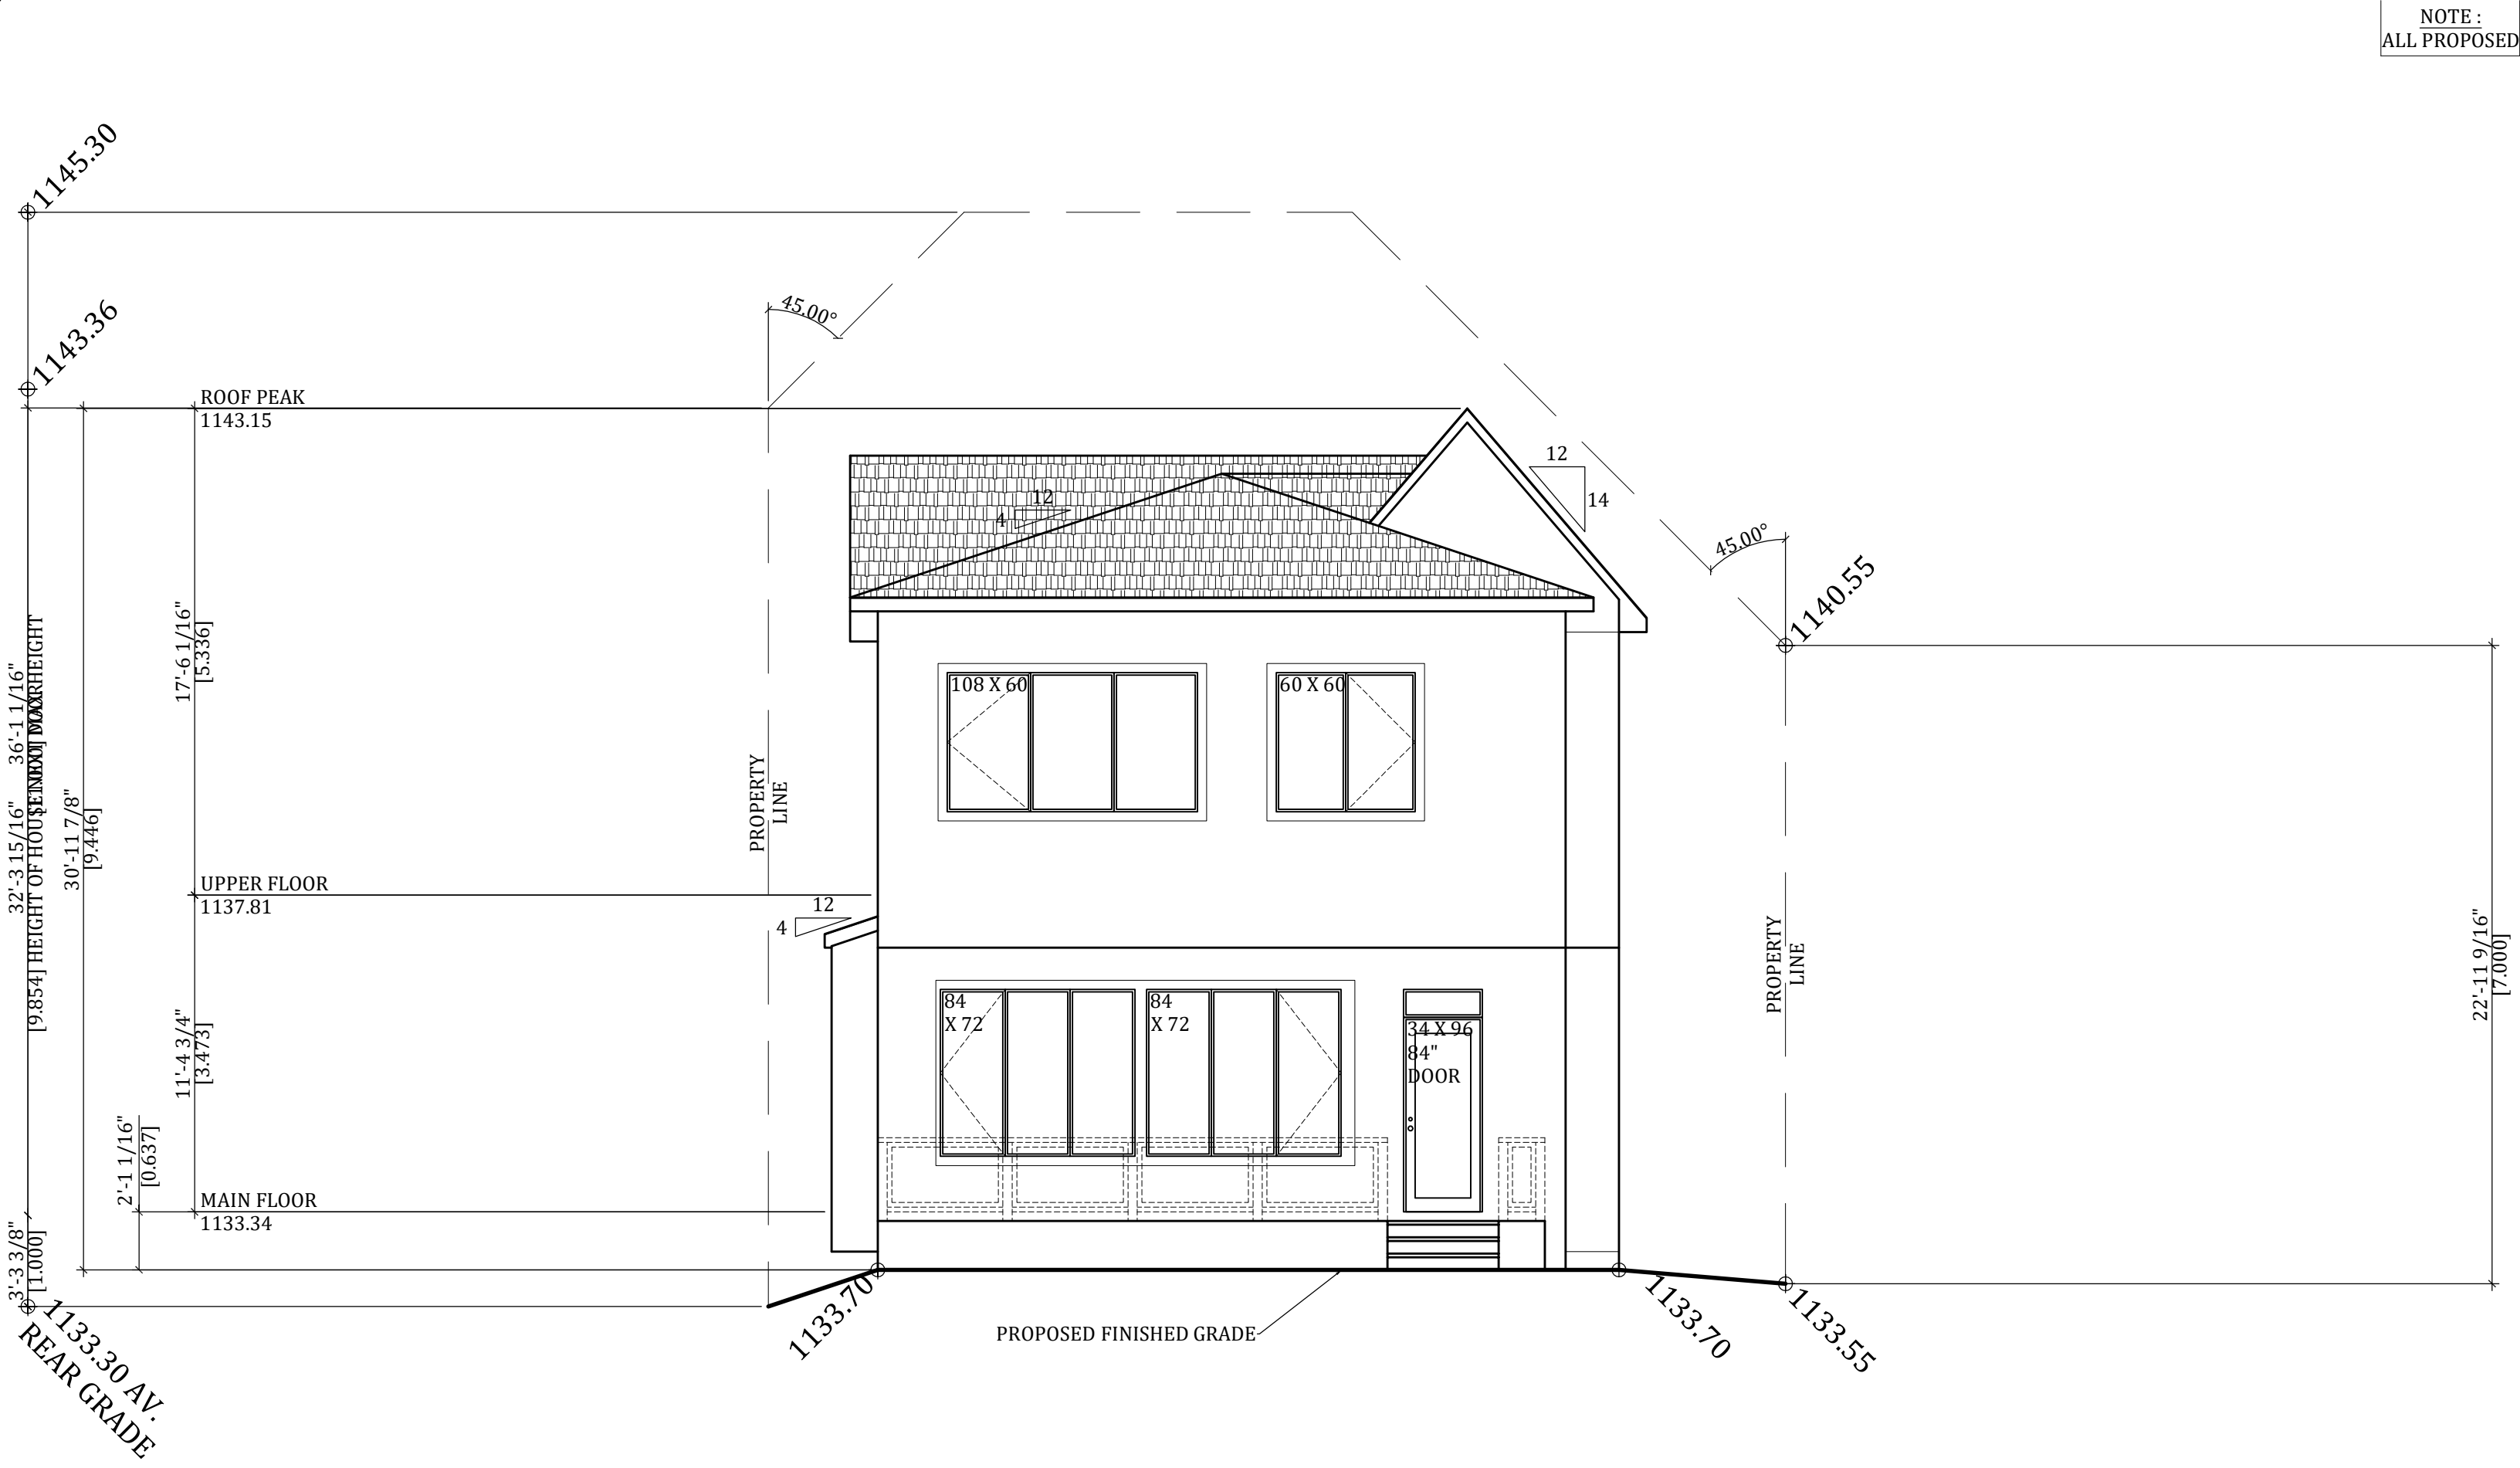

EAST ELEVATION


GOLDMARK HOMES LTD Ph. 403-547-0891	DATE: D/M/Y	17/06/26	DRN BY:	CD	ADDRESS 336 WILDWOOD DRIVE SW CALGARY, ALBERTA	LOT:	29 (NORTH)	BLOCK:	32	PLAN:	4941HC	PAGE	A4.2
	SCALE:	3/16"	JOB #:	-		LAND USE:	R-CG	-	-	-	-		

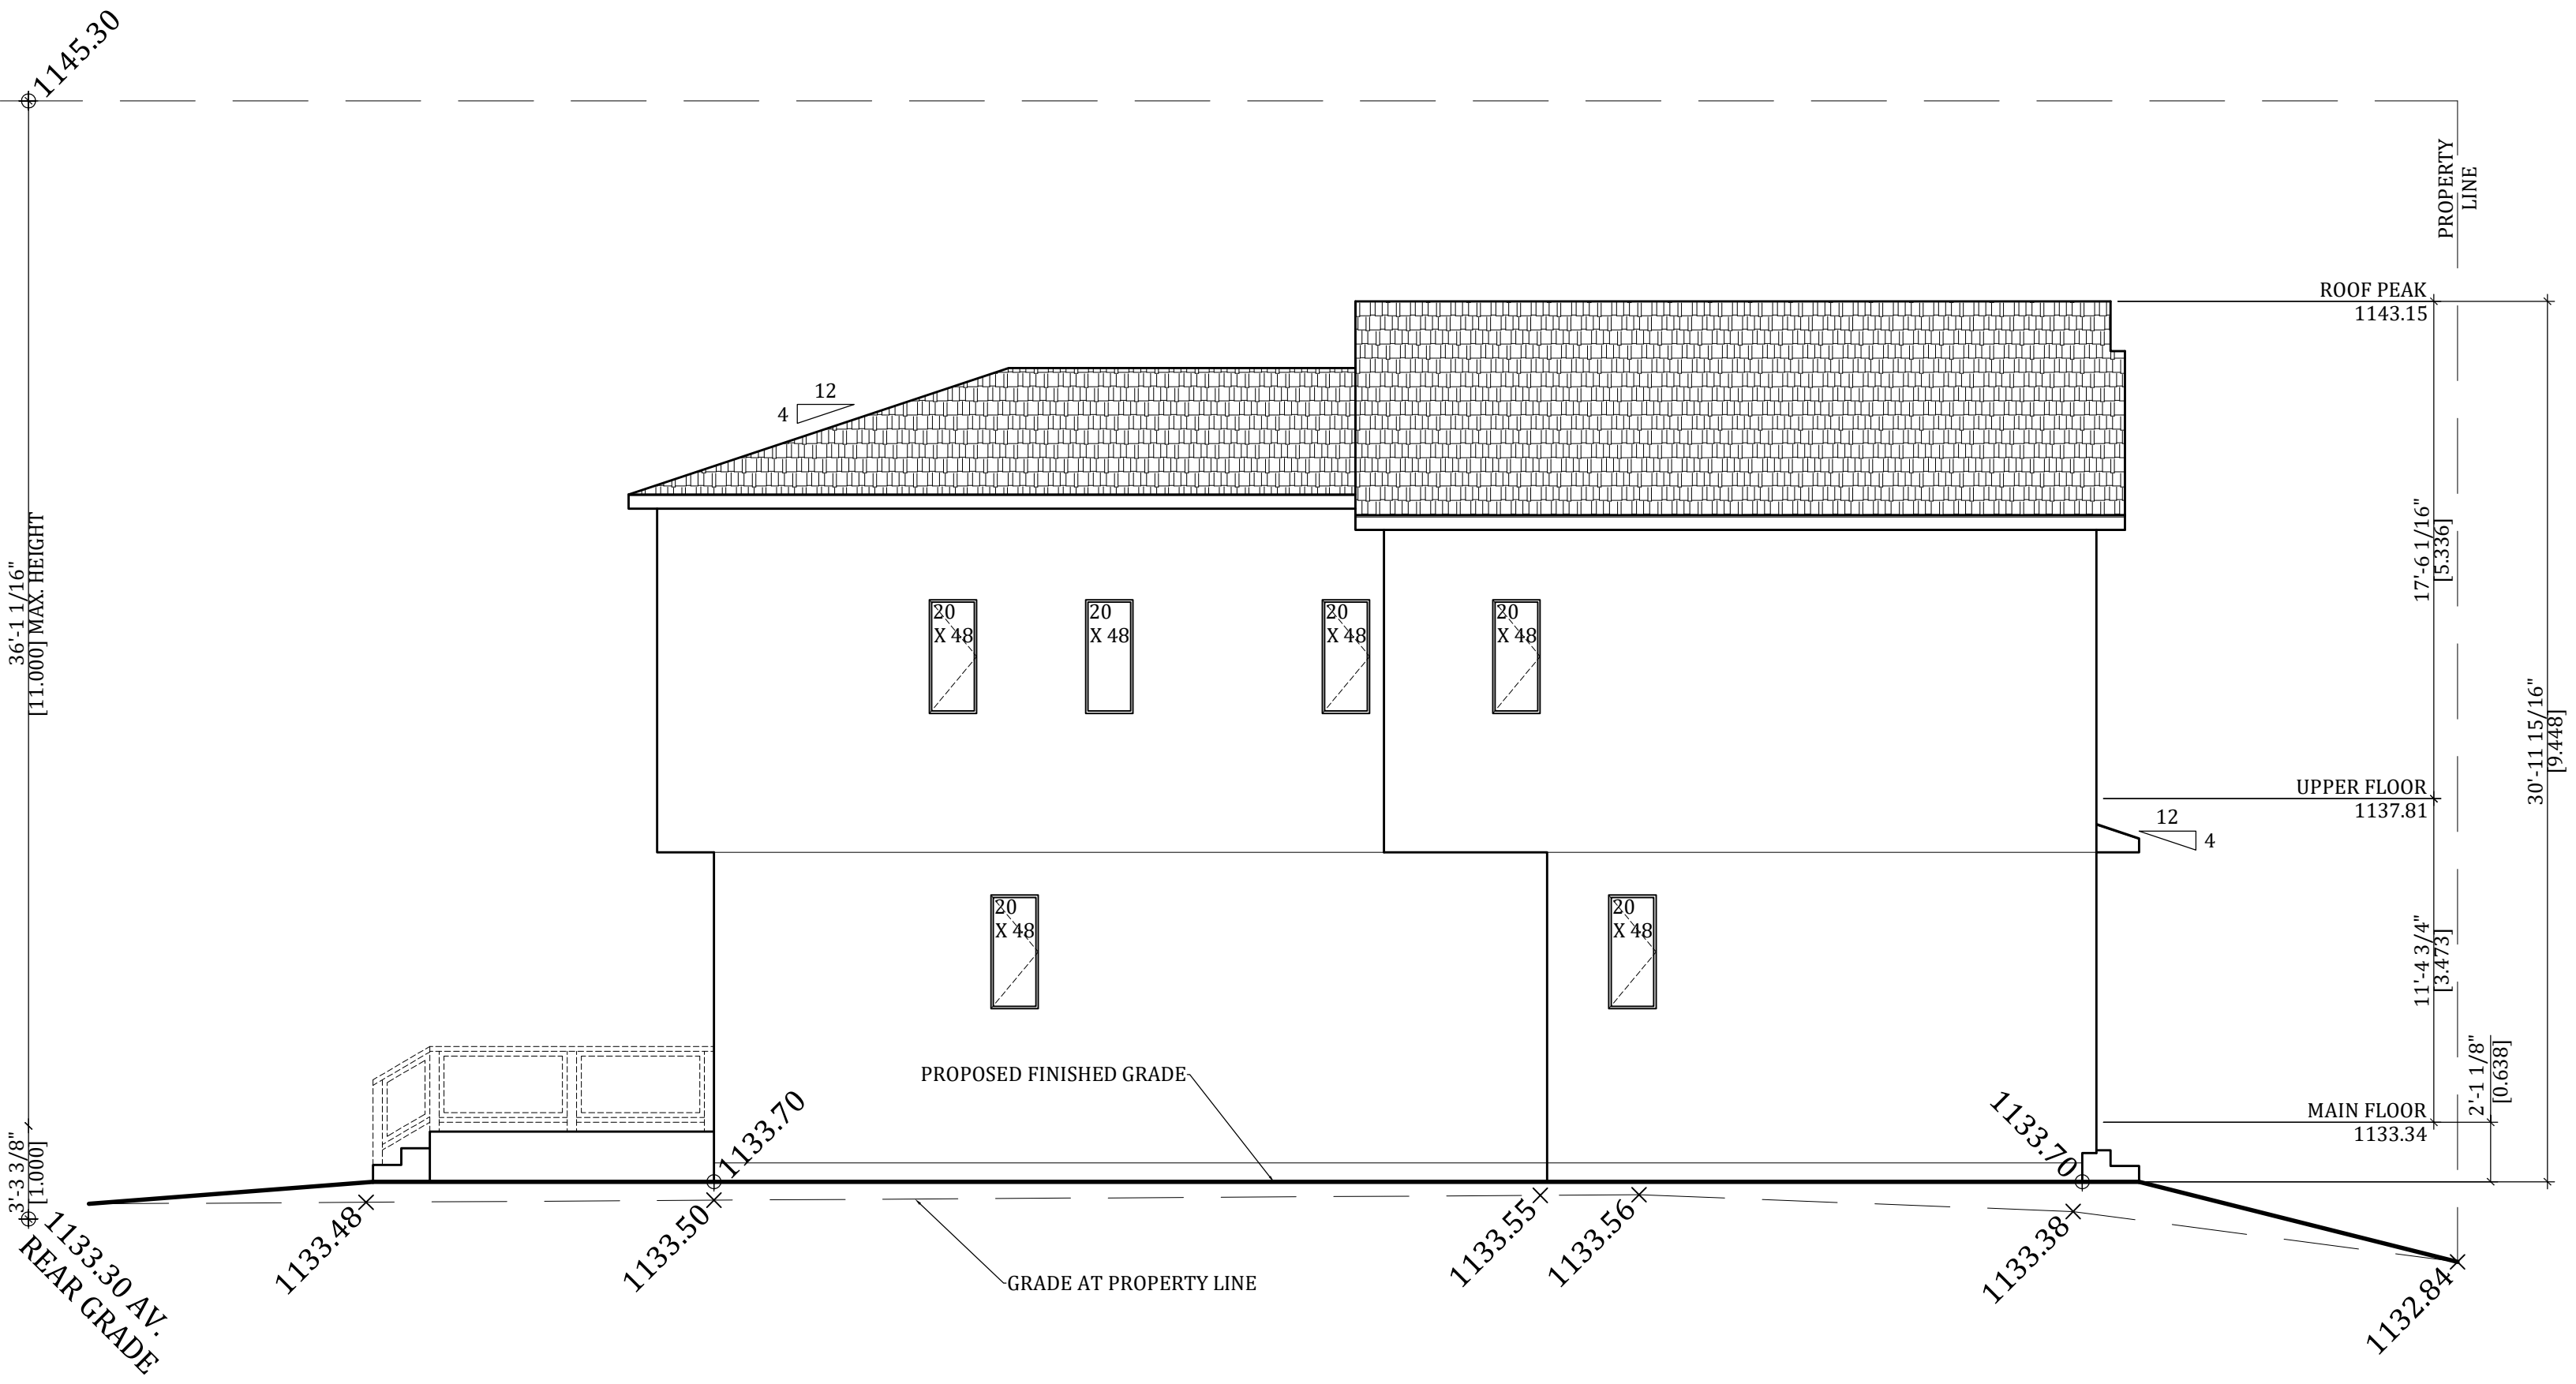

NORTH ELEVATION


GOLDMARK HOMES LTD Ph. 403-547-0891	DATE: D/M/Y	17/06/26	DRN BY:	CD	ADDRESS 336 WILDWOOD DRIVE SW CALGARY, ALBERTA	LOT:	29 (NORTH)	BLOCK:	32	PLAN:	4941HC	PAGE	A4.3
	SCALE:	3/16"	JOB #:	-		LAND USE:	R-CG		-		-		

NORTH SPATIAL SEPARATIONS
LIMITING DISTANCE= 1.20 M (3.94')
EXPOSED BUILDING FACE = 105.51 SQ M (1135.69 SQ FT)
PERMITTED OPENINGS = 7.39 SQ M (79.50 SQ FT) 7%
PROPOSED OPENINGS = 3.72 SQ M (40.00 SQ FT) 3.52%

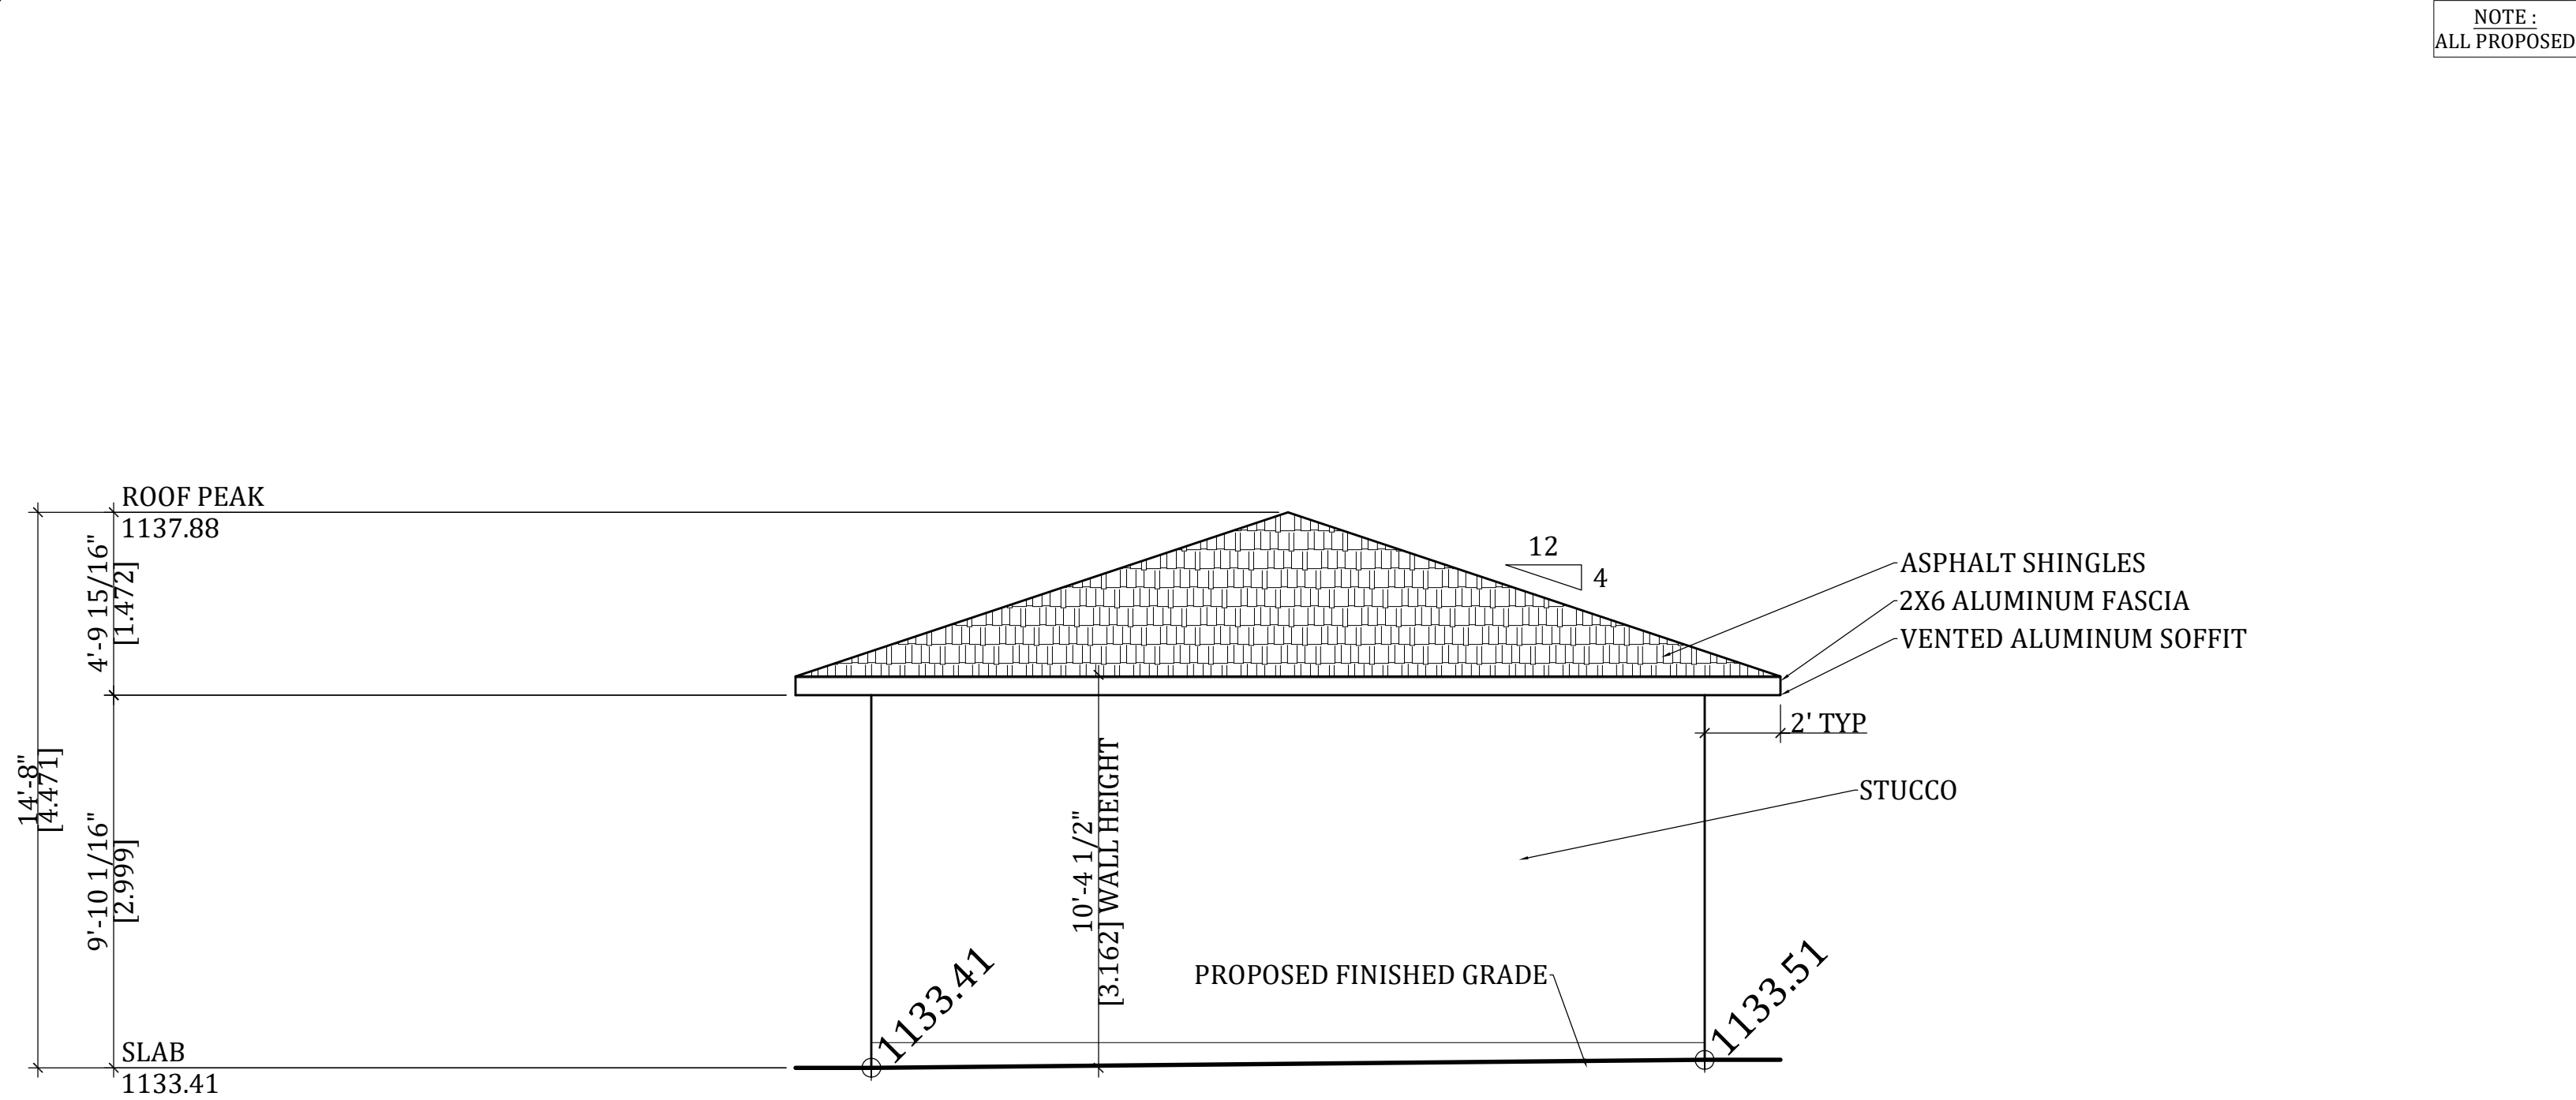


GARAGE NORTH ELEVATION

GOLDMARK HOMES LTD Ph. 403-547-0891	DATE: D/M/Y	17/06/26	DRN BY:	CD	ADDRESS 336 WILDWOOD DRIVE SW CALGARY, ALBERTA	LOT:	29 (NORTH)	BLOCK:	32	PLAN:	4941HC	PAGE	A6.0
	SCALE:	1/4"	JOB #:	-		LAND USE:	R-CG		-		-		

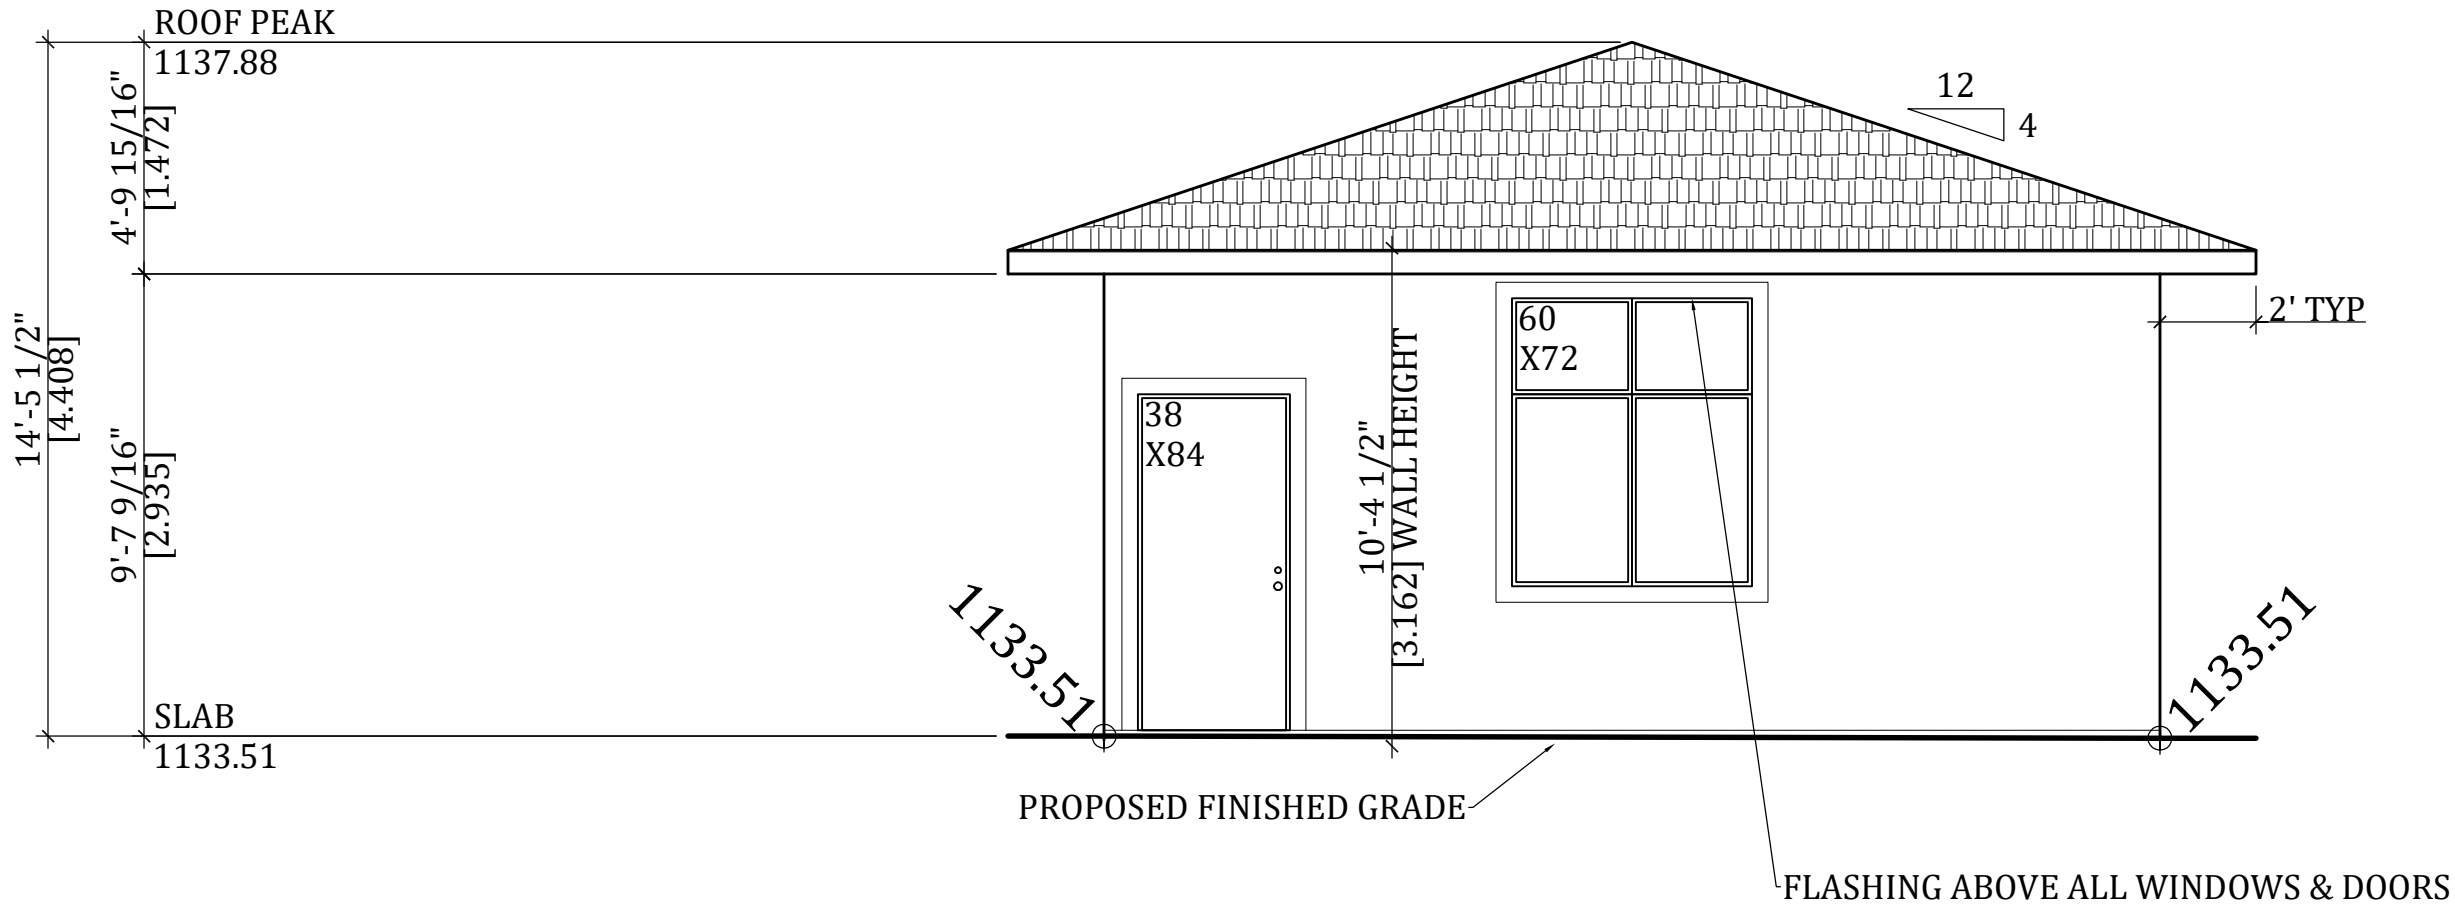


GARAGE WEST ELEVATION

GOLDMARK HOMES LTD Ph. 403-547-0891	DATE: D/M/Y	17/06/26	DRN BY:	CD	ADDRESS 336 WILDWOOD DRIVE SW CALGARY, ALBERTA	LOT:	29 (NORTH)	BLOCK:	32	PLAN:	4941HC	PAGE	A6.1
	SCALE:	1/4"	JOB #:	-		LAND USE:	R-CG	-	-	-	-		

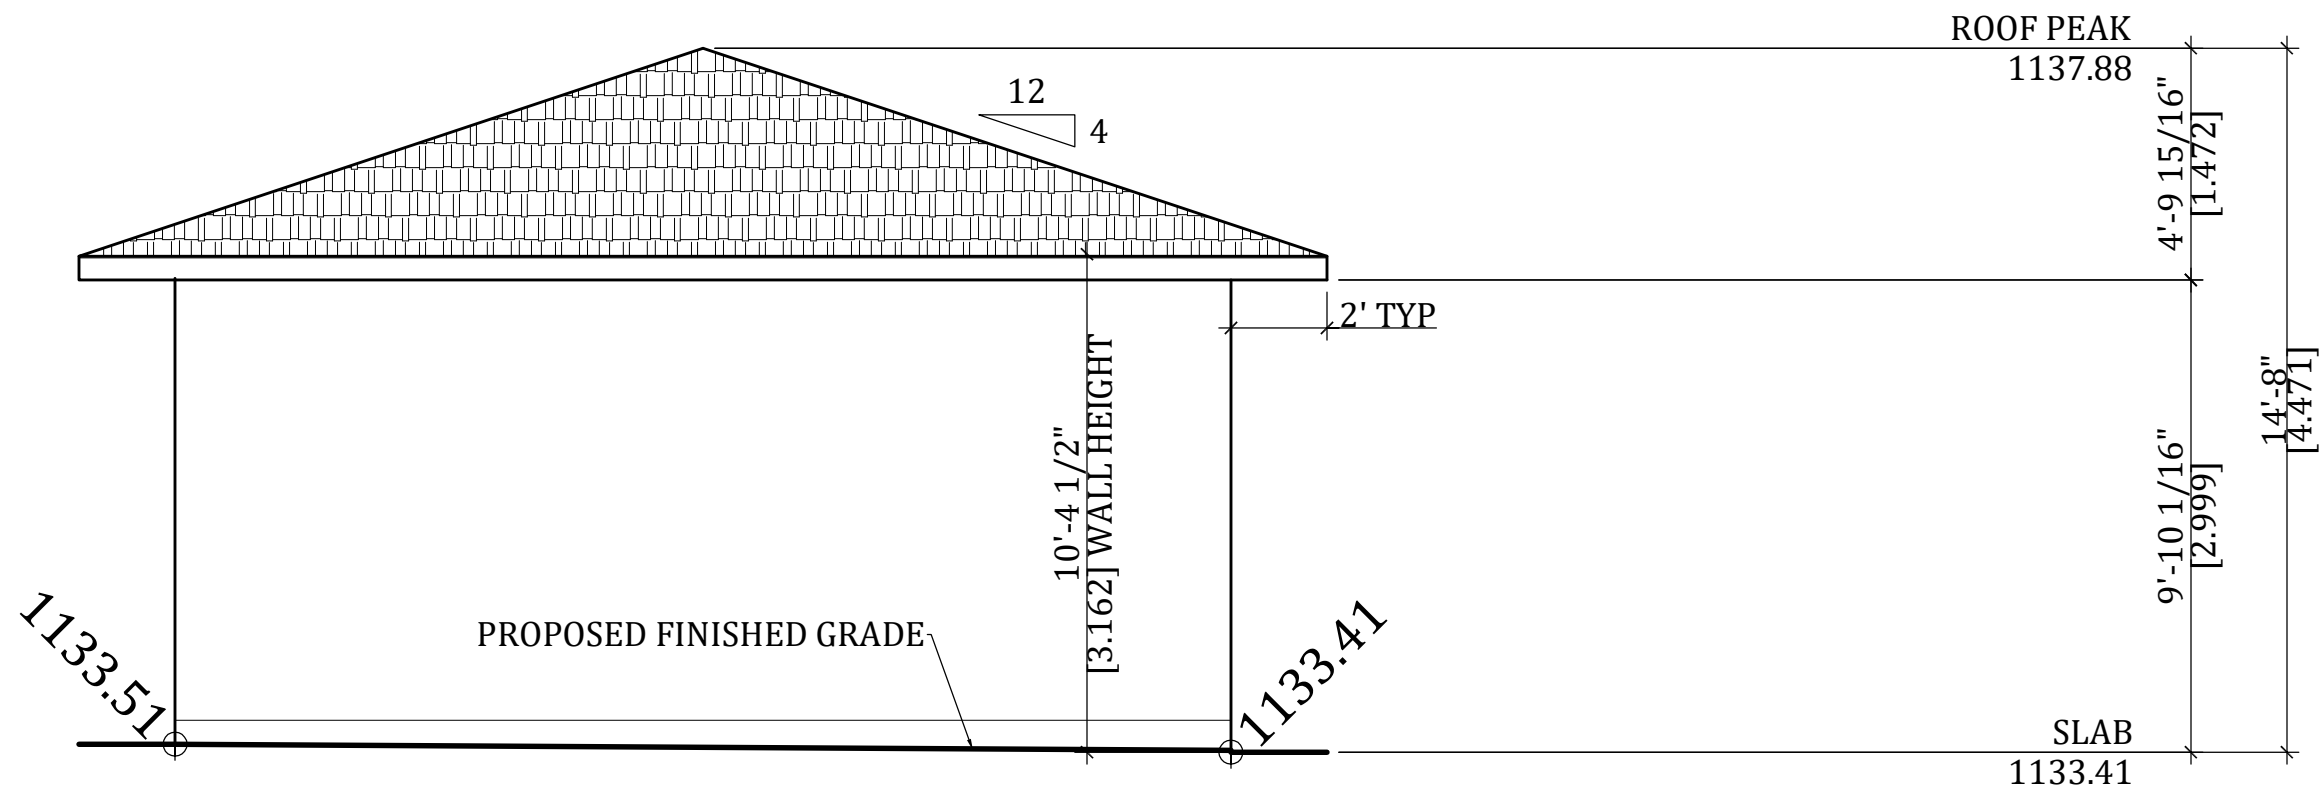

GARAGE SOUTH ELEVATION

GOLDMARK HOMES LTD Ph. 403-547-0891	DATE: D/M/Y	17/06/26	DRN BY:	CD	ADDRESS 336 WILDWOOD DRIVE SW CALGARY, ALBERTA	LOT:	29 (NORTH)	BLOCK:	32	PLAN:	4941HC	PAGE	A6.2
	SCALE:	1/4"	JOB #:	-		LAND USE:	R-CG		-		-		

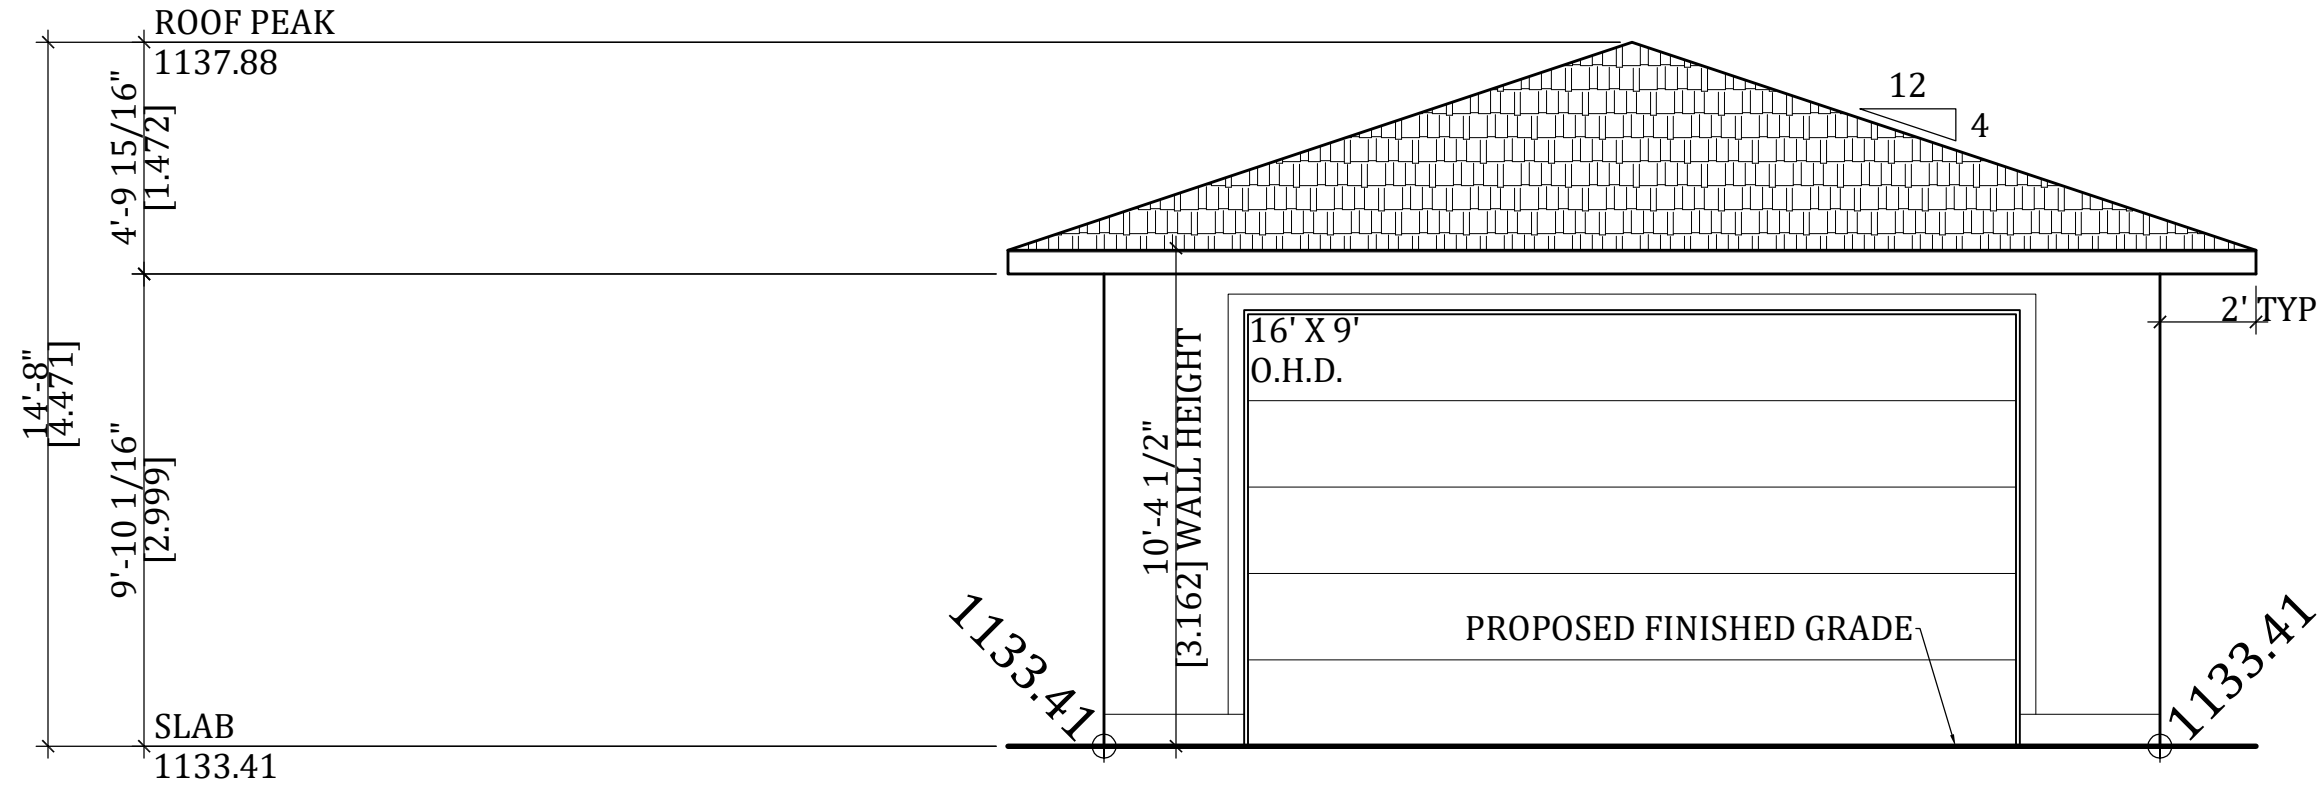

GARAGE EAST ELEVATION

GOLDMARK HOMES LTD Ph. 403-547-0891	DATE: D/M/Y	17/06/26	DRN BY:	CD	ADDRESS 336 WILDWOOD DRIVE SW CALGARY, ALBERTA	LOT:	29 (NORTH)	BLOCK:	32	PLAN:	4941HC	PAGE	A6.3
	SCALE:	1/4"	JOB #:	-		LAND USE:	R-CG		-		-		