


NEW LOCATION FOR: LAKE CITY CANNABIS - CHINOOK

UNIT 106, CHINOOK PLAZA
5809 MACLEOD TRAIL S.W. T2H 0L9

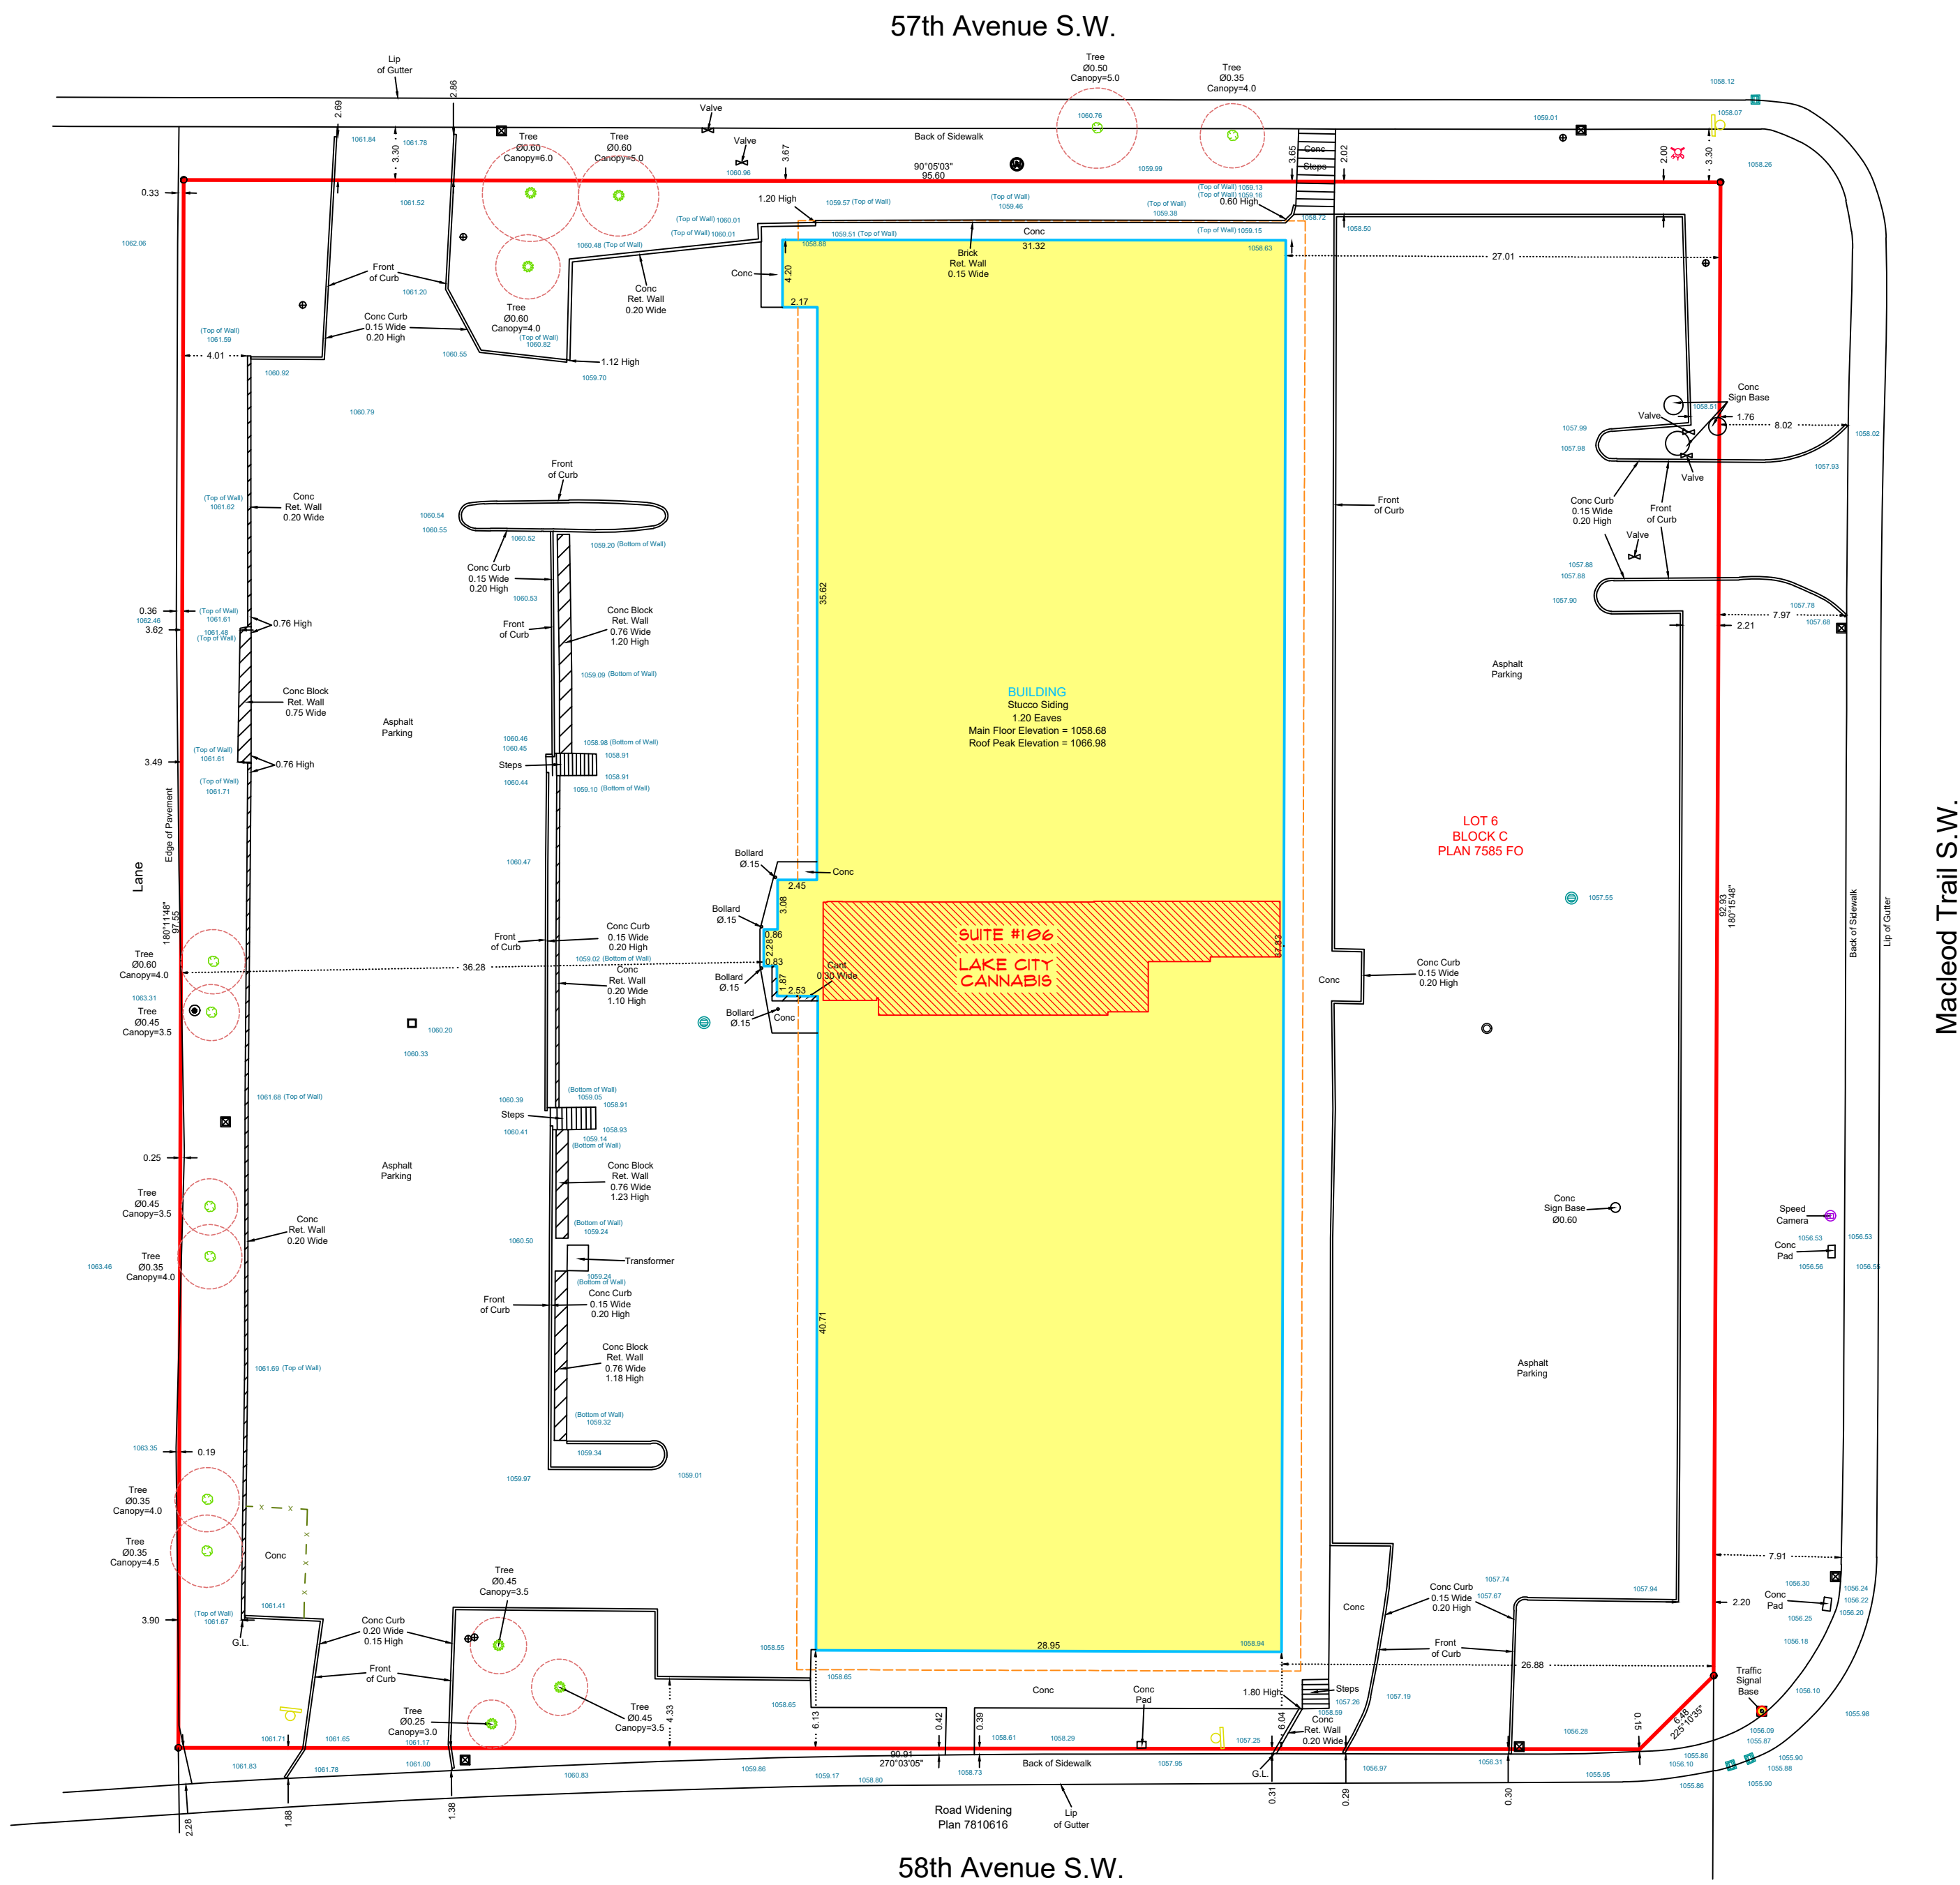

DRAWING INDEX

- P.1 SITE & KEY PLAN
- P.2 DEMOLITION PLAN
- P.3 CONSTRUCTION PLAN
- P.4 TEL/ELE/DATA/DENTAL PLAN
- P.5 REFLECTED CEILING PLAN

ALBERTA BUILDING CODE ANALYSIS:

BUILDING CODE: NATIONAL BUILDING CODE 2023 (AB EDITION)
PROJECT DESCRIPTION: RENOVATION
MAJOR OCCUPANCY: GROU "D" BUSINESS AND PERSONAL SERVICES

BUILDING LEGAL DESCRIPTION:
LOT 91X (6)
BLOCK "C"
PLAN CALGARY 1505 FO
EXCEPTING THEREOUT: ROAD WIDENING PLAN 1810616

BUILDING CLASSIFICATION:
3.2.2.65 GROUP D, UP 2 STOREYS, SPRINKLED
NON-COMBUSTABLE CONSTRUCTION

SUITE TOTAL EXISTING LEASABLE AREA 2022 SQ.FT. (188 SQ.M.)

NUMBER OF STOREYS: 2

NUMBER OF STREETS: 3

SPRINKLER SYSTEM: YES

MUNICIPAL WATER: YES

STAND PIPE SYSTEM: NOT REQUIRED

FIRE ALARM SYSTEM: YES

DEMISING WALLS: EXISTING TO CONFORM TO NBC-AB-3.3.1.1.3.C FULL HT. SLAB TO DECK 152MM STEEL STUDS @ 400MM O.C. C/W 1 LAYER OF 15.9MM FIRE RESISTANT GYPSUM BOARD BOTH SIDES BATT INSULATION IN WALL CAVITY TAPE & SAND READY FOR FINISH (1 HOUR FIRE SEPARATION)

EMERGENCY LIGHTING: YES

EXIT LIGHTING: YES

OCCUPANCY LOAD: BASED ON NBC-AB-TABLE 3.1.1.1.(1) GROUP E - MERCANTILE OCCUPANCIES
OCCUPANCY LOAD = 3.1/9Q.M. = 188/3.1=50.8 PEOPLE
(MAXIMUM OCCUPANCY STAFF & CUSTOMERS 10. MAXIMUM STAFF 4.)

NUMBER OF EXITS: MINIMUM 1 EXIT REQUIRED - 2 EXITS SHOWN - 1 PUBLIC / 1 STAFF
TRAVEL DISTANCE FROM ANY FLOOR AREA TO AT LEAST ONE EXIT IS NOT MORE THAN 40M (131 FT.)

EXIT CAPACITY: TOTAL EXIT WIDTHS REQUIRED 50 PERSONS X 61MM = 305MM REQUIRED. 1100MM PROVIDED, DOORS WAYS, CORRIDORS & PASSAGEWAYS

PLUMBING FIXTURES: BASED ON NBC-AB-3.1.2.2(2) (1) (14)
EXISTING STAFF WASHROOM. A RELAXATION HAS BEEN APPLIED FOR, REGARDING THE REQUIRED BARRIER FREE UNIVERSAL WASHROOM, ON MAY 25, 2026. ORDER #209021510



BARBARA MURRAY
INTERIOR DESIGN INC.

963 SHAWNEE DRIVE S.W. 256 - 9657

PROJECT
NEW LOCATION FOR:

LAKE CITY
CANNABIS

UNIT #106
5809 MACLEOD TRL S.W.

JOB NO. 226513

DESCRIPTION

SITE / KEY PLAN

DATE MAY, 29/26

DESIGNED BY BJM

SCALE AS SHOWN