



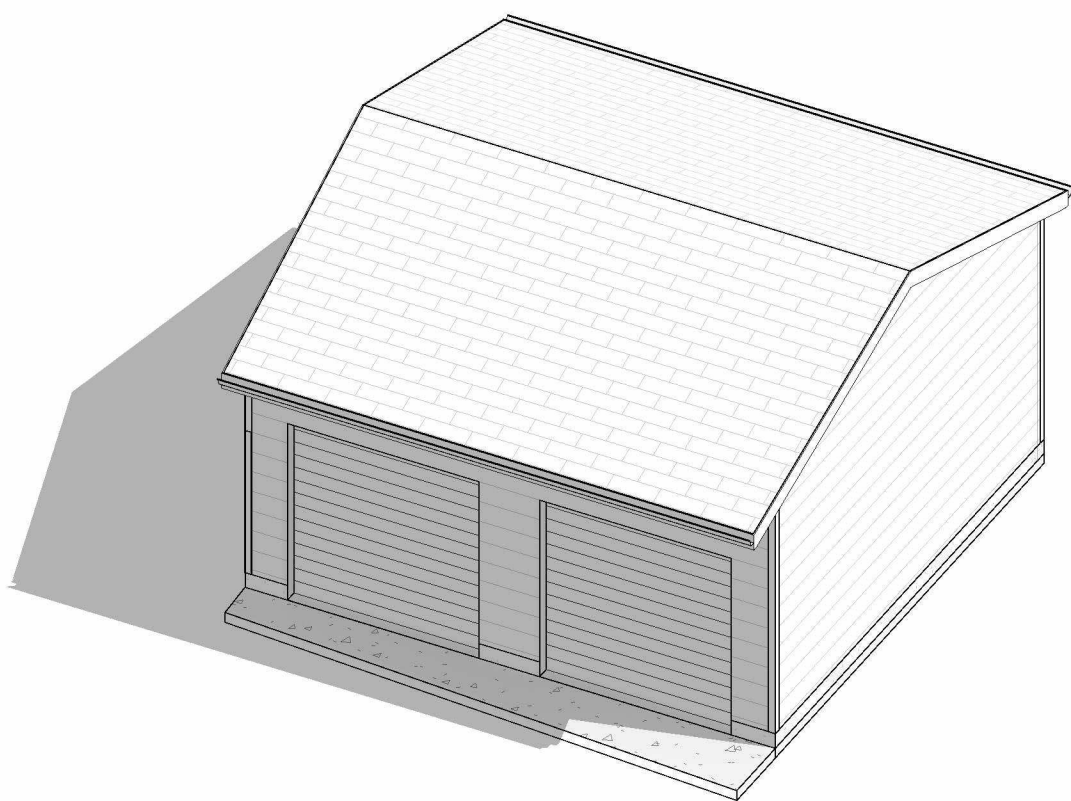

FRONT 3D VIEW

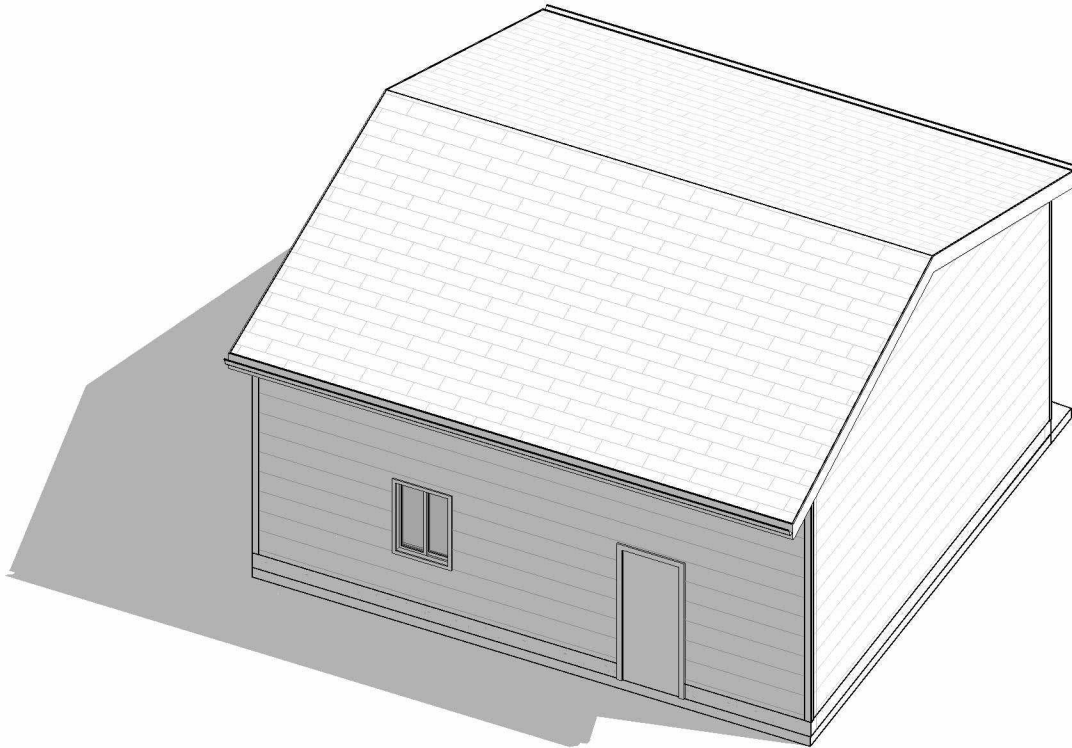

REAR 3D VIEW

PROPOSED DETACHED GARAGE

DRAWING LIST


PAGE #	SHEET	NAME
01	A0	COVER PAGE
02	A1	SITE PLAN
03	A1	PROPOSED MAIN FLOOR PLAN
04	A2	PROPOSED FRONT / REAR ELEVATION
05	A2	PROPOSED LEFT / RIGHT SIDE ELEVATION
06	A3	PROPOSED CROSS SECTION 1 / 2

DEVELOPMENT PERMIT
ONLY

THIS DOCUMENT IS THE PROPERTY OF
PERMIT MASTERS. THE UNAUTHORIZED
REPRODUCTION OR DISTRIBUTION WILL BE
PROSECUTED.

Legal Address		
PLAN 176; LOT 6		
Municipal Address		
16 PANORA RD. N.W.		
Project		
C61150-G		
Page Number	Sheet Name	
01 OF 06	A0	JULY 2026
Scale		
AS INDICATED		



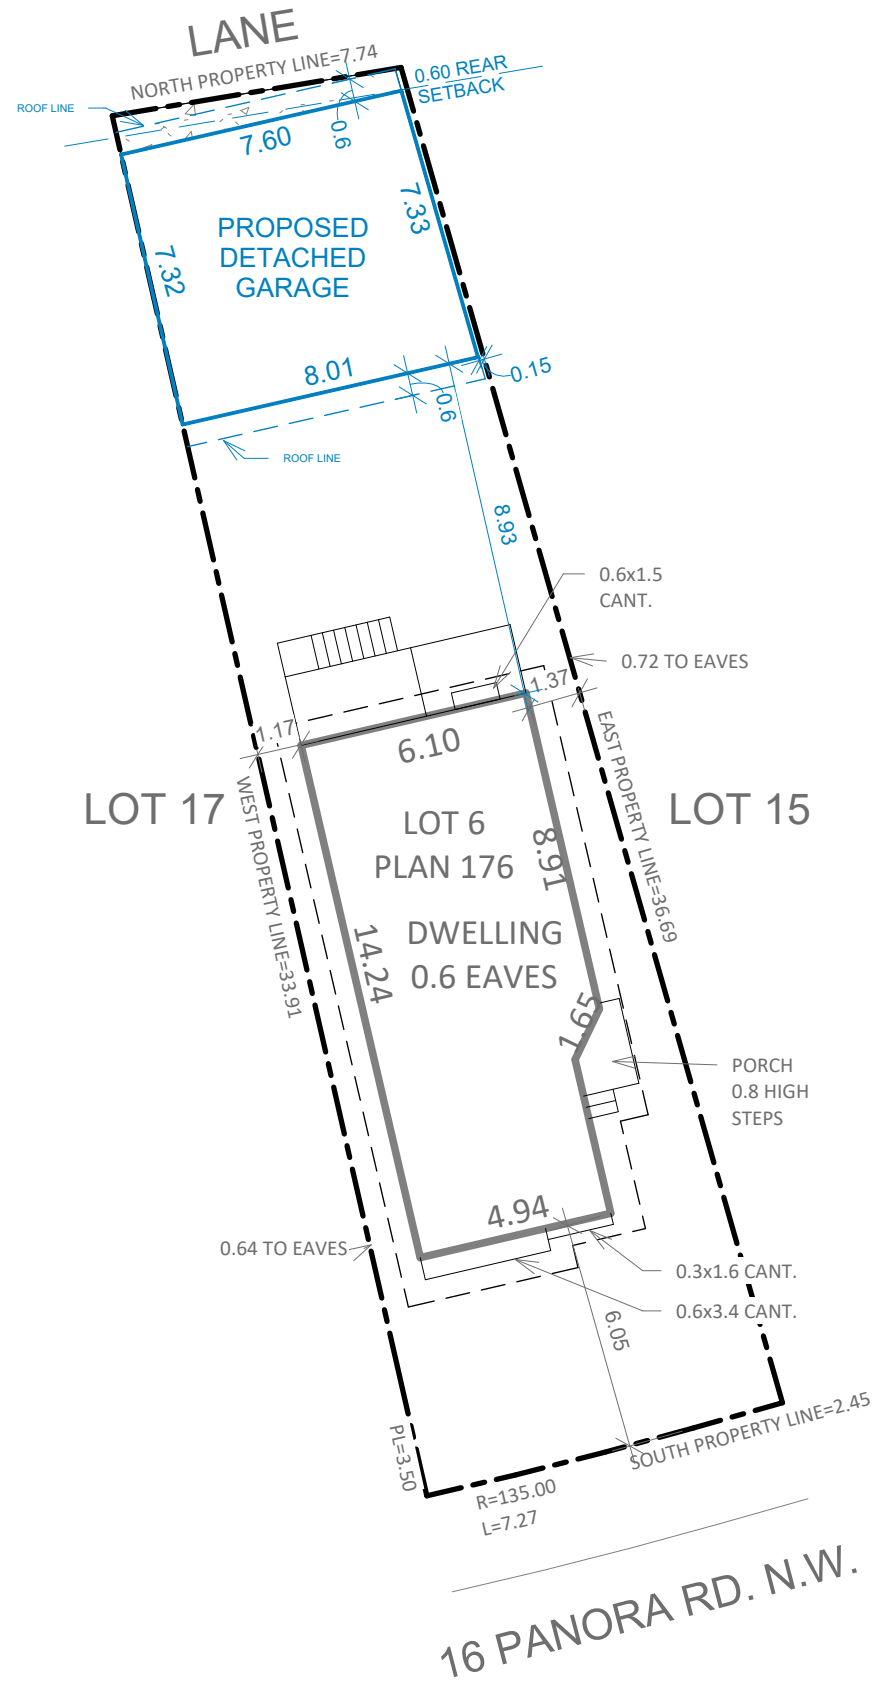

1 SITE PLAN
A1 1 : 200

LEGEND		
-----	PROPERTY LINE	
---X---X---X---	FENCE LINE	
=====	CURB LINE (ALL CURBS 0.15m WIDE U.N.O.)	
=====	LINE OF EXISTING BUILDING	
- - - - -	PROJECTION LINE	
-----	TO BE DEMOLISHED	
-----	NEW CONSTRUCTION	

BYLAW 20001 (R-CG)

TOTAL MAX. SITE COVERAGE: 50%

BYLAW 12800

ZONE: R-CG
LOT AREA: 323 SQ.M

PRINCIPAL BUILDING:
MAIN FLOOR FOOTPRINT: 80.34 SQ.M.
GARAGE: 51.80 SQ.M.
TOTAL: 132.14 SQ.M.


323 SQ.M. / 132.14 SQ.M. =40.9%

DEVELOPMENT PERMIT
ONLY


THIS DOCUMENT IS THE PROPERTY OF
PERMIT MASTERS. THE UNAUTHORIZED
REPRODUCTION OR DISTRIBUTION WILL BE
PROSECUTED.

Legal Address		
PLAN 176; LOT 6		
Municipal Address		
16 PANORA RD. N.W.		
Project		
C61150-G		
Page Number	Sheet Name	
02 OF 06	A1	JULY 2026
Scale		
AS INDICATED		



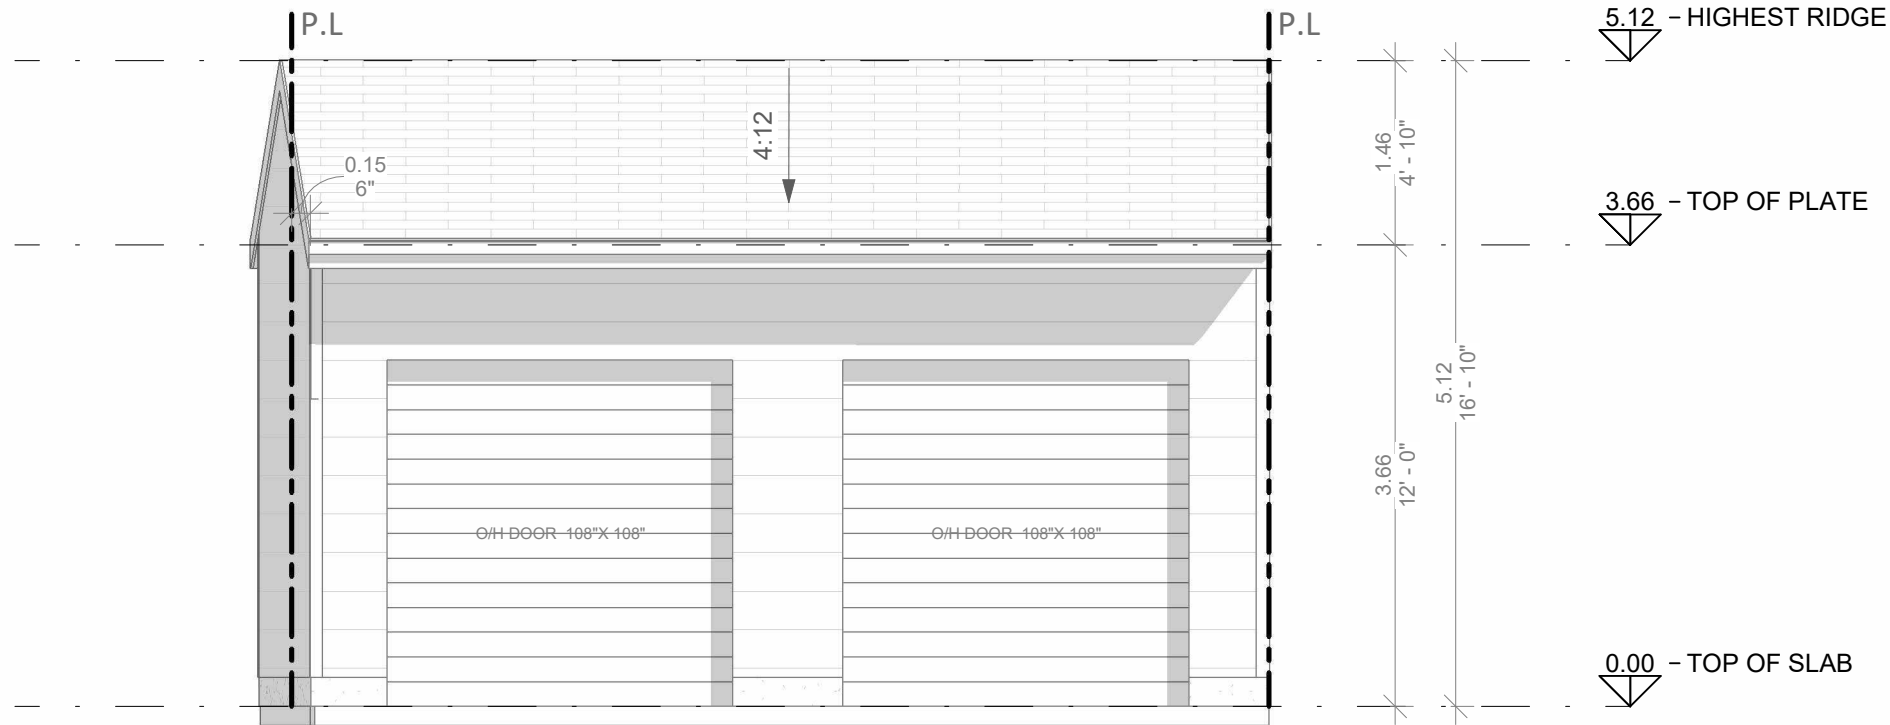

1
A2
PROPOSED FRONT ELEVATION
1 : 60

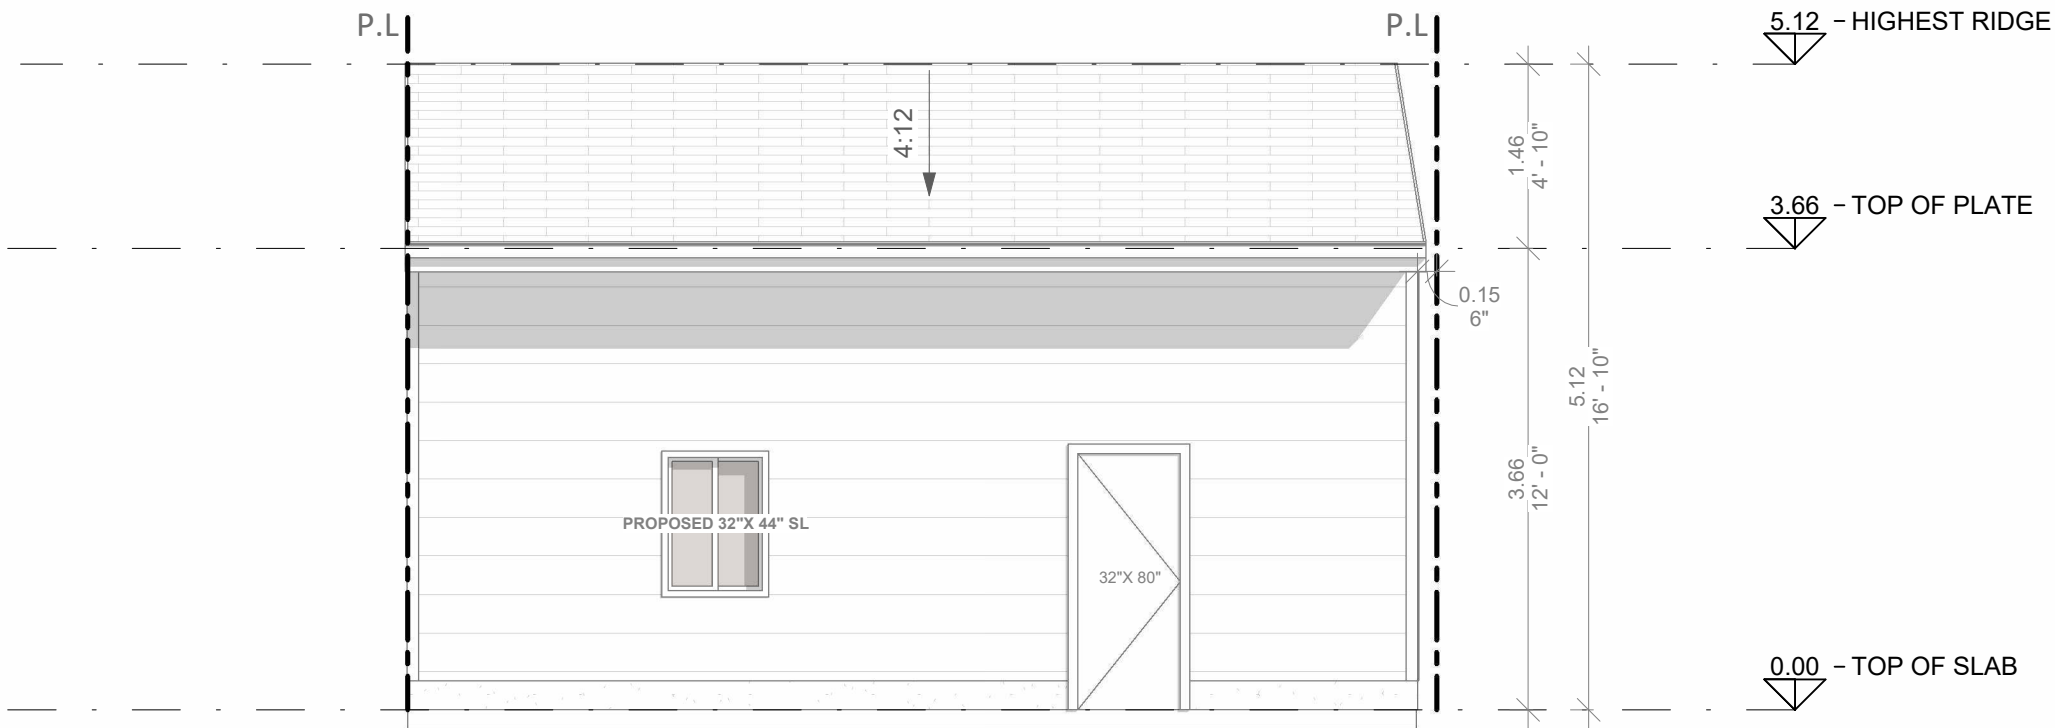


2
A2
PROPOSED REAR ELEVATION
1 : 60

DEVELOPMENT PERMIT
ONLY


THIS DOCUMENT IS THE PROPERTY OF
PERMIT MASTERS. THE UNAUTHORIZED
REPRODUCTION OR DISTRIBUTION WILL BE
PROSECUTED.

Legal Address		
PLAN 176; LOT 6		
Municipal Address		
16 PANORA RD. N.W.		
Project		
C61150-G		
Page Number	Sheet Name	
04 OF 06	A2	JULY 2026
Scale		
AS INDICATED		



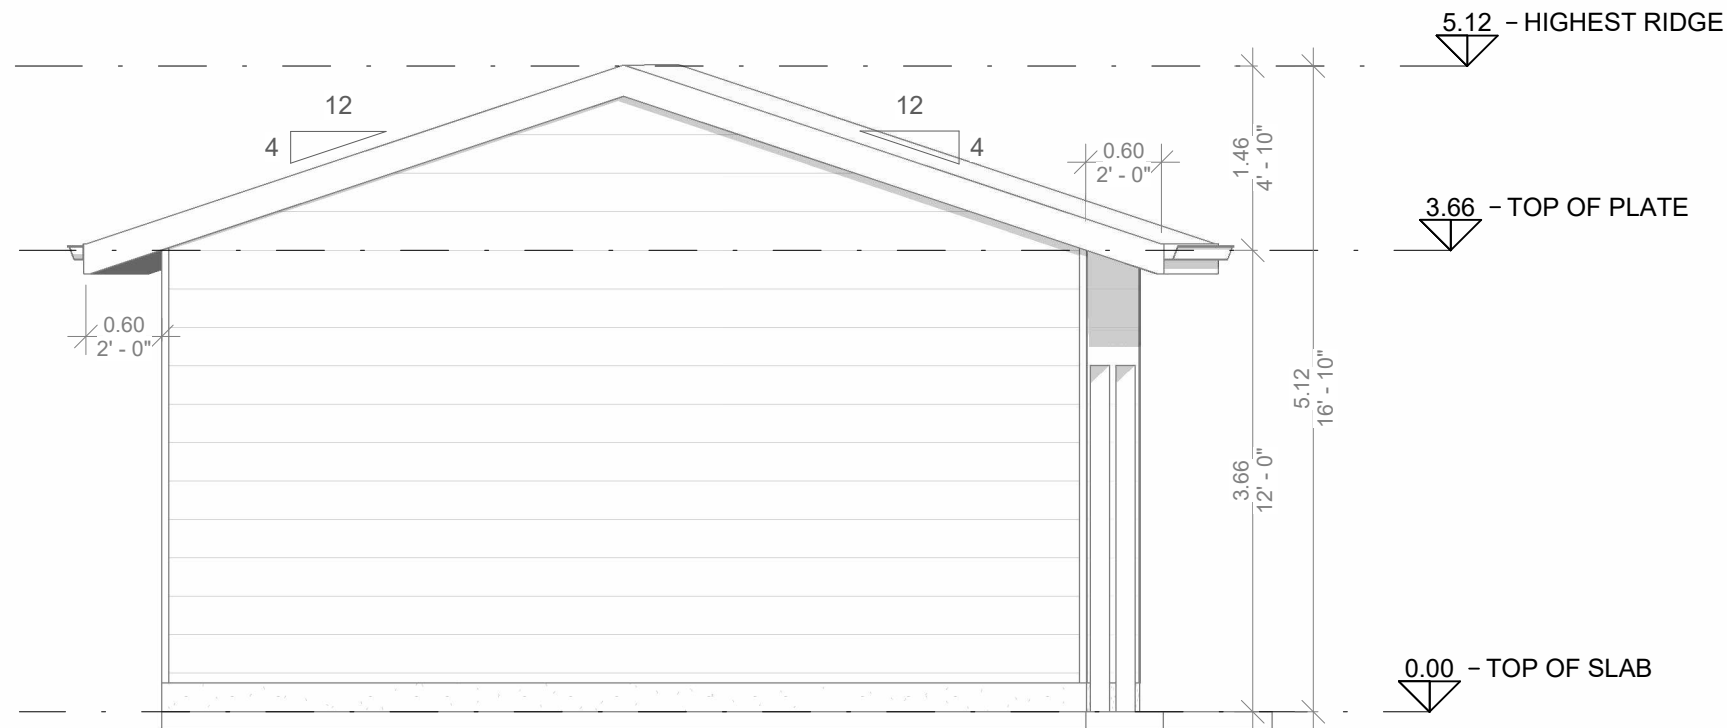

3 PROPOSED LEFT SIDE ELEVATION
A2 1 : 60

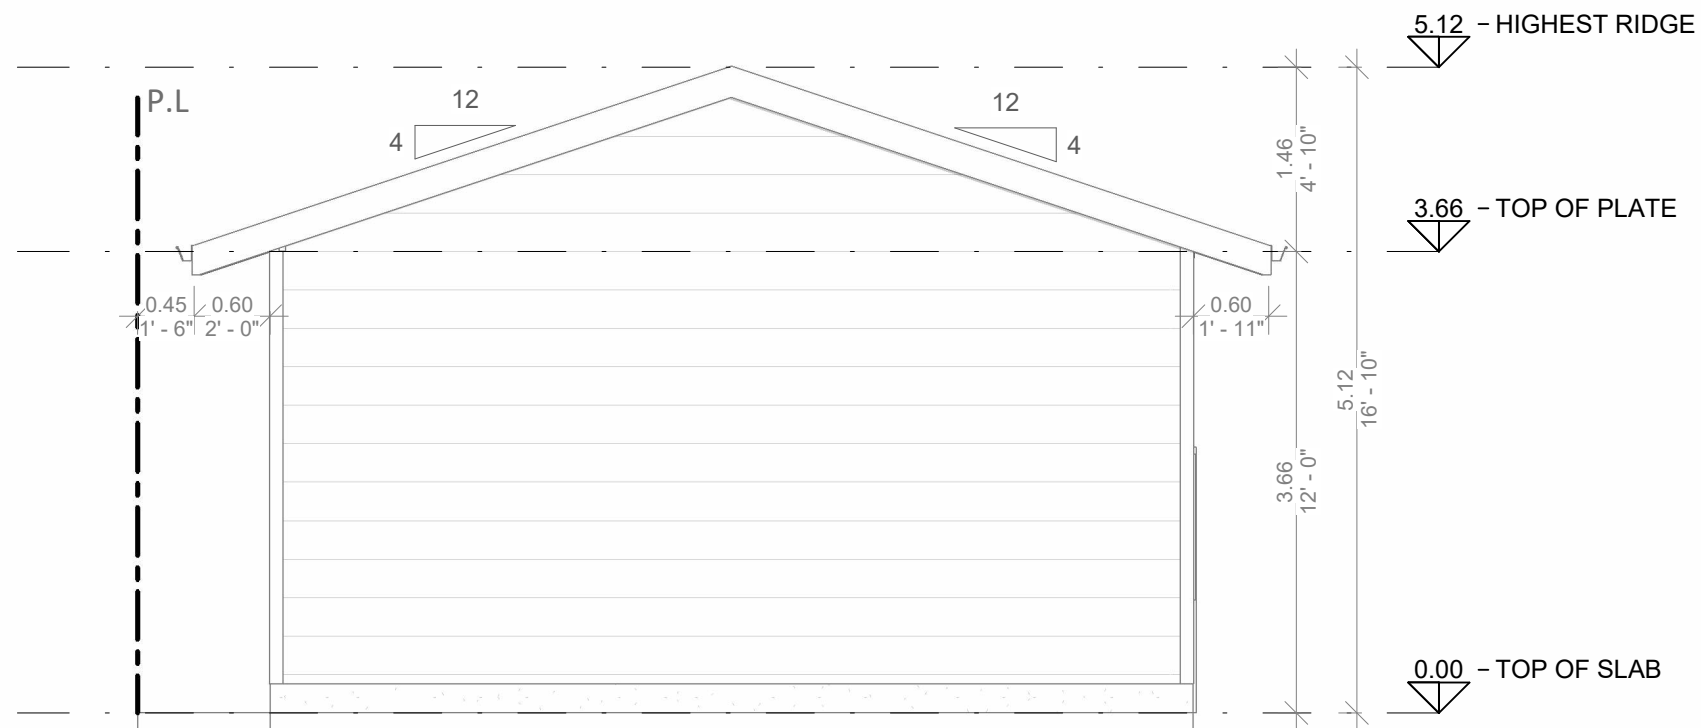

4 PROPOSED RIGHT SIDE ELEVATION
A2 1 : 60

DEVELOPMENT PERMIT
ONLY

THIS DOCUMENT IS THE PROPERTY OF
PERMIT MASTERS. THE UNAUTHORIZED
REPRODUCTION OR DISTRIBUTION WILL BE
PROSECUTED.

Legal Address		
PLAN 176; LOT 6		
Municipal Address		
16 PANORA RD. N.W.		
Project		
C61150-G		
Page Number	Sheet Name	
05 OF 06	A2	JULY 2026
Scale		
AS INDICATED		

