

PROJECT INFORMATION

- DRAWINGS ARE NOT TO BE SCALED
- ALL CONSTRUCTION METHODS AND SPECIFICATIONS SHALL CONFORM TO THE LATEST LOCAL BUILDING CODE
- BUILDER IS RESPONSIBLE TO CONFIRM ALL DIMENSIONS + INFORMATION ON DRAWINGS
- ANY DISCREPANCIES MUST BE REPORTED TO SDP FOR CONFIRMATION PRIOR TO THE COMMENCEMENT OF CONSTRUCTION
- **ALL LOAD BEARING DOOR AND WINDOW LINTELS ARE 2-2x10 #2 SPRUCE OR BETTER UNLESS OTHERWISE NOTED**
- ALL STRUCTURAL LUMBER IS TO BE #2 SPRUCE OR BETTER OR AS NOTED.
- ALL STUDS TO BE CONSTRUCTION GRADE SPRUCE OR BETTER.
- PROVIDE FULL END BEARING SUPPORT TO STRUCTURAL MEMBERS WHERE REQUIRED
- ALL EXTERIOR WOOD FRAMING, WOOD SLEEPERS, AND WOOD IN CONTACT WITH CONC. TO BE PRESSURE TREATED
- CONTRACTOR TO CALK AND FLASH OVER ALL EXTERIOR DOOR AND WINDOW LINTELS AS REQUIRED
- EXCEPT WHERE OTHERWISE NOTED ALL EXTERIOR DOORS TO BE 1-3/4" THK AND INTERIOR DOORS TO BE 1-3/8" THK

LEGAL ADDRESS:

PLAN: 771 0744  
BLOCK: 20  
LOT: 13

PROPERTY INFORMATION:

LAND-USE DISTRICT = R-C1  
YEAR OF CONSTRUCTION = 1977  
WALK-OUT = ☐ YES / ☒ NO  
FLOOD FRINGE = ☐ YES / ☒ NO  
\*IF YES: DP REQ'D FOR EXTERIOR CHANGES  
\*IF YES AND ADDITION: CHECK GFA  
AVPA = ☐ YES / ☒ NO  
\*IF YES CHECK NEF FOR SUITES  
ZERO LOT LINE = ☐ YES / ☒ NO  
LANLESS LOT = ☐ YES / ☒ NO  
\*IF YES: CHECK SETBACKS  
OVERHEAD POWER LINES = ☐ YES / ☒ NO  
\*IF YES CHECK CLEARANCE ON BACKYARD SUITES

PROPERTY INFORMATION (DEVELOPMENT PERMIT):

EXISTING CONTEXTUAL DWELLING = ☐ YES / ☒ NO  
\*IF RELAXATION IDENTIFIED CHECK IF DWELLING IS CONTEXTUAL  
\*RELAXATIONS ARE NOT PERMITTED ON CONTEXTUAL DWELLINGS  
PUBLIC TREES = ☐ YES / ☒ NO  
\*IF YES: TREE PROTECTION PLAN REQUIRED  
ESCARPMENT = ☐ YES / ☒ NO  
\*IF YES: REVIEW TITLE FOR COVENANTS  
NEW RETAINING WALLS ( > 1.2m) = ☐ YES / ☒ NO  
\*IF YES: SHOW ON SITE W/ GEODETICS

Drawing List

- A0.0 Cover Sheet
- A0.1 Drawing Legends
- A0.2 Project Specific Notes
- A1.0 Site Plan
- A2.0 Floor Plan
- A3.0 Elevations
- A3.1 Elevations
- A4.0 Sections
- S1.0 Louver Details
- S1.1 Louver Details
- S1.2 Louver (Misc. Details)



Email: rob@sevendaypermits.ca  
Web: www.sevendaypermits.ca

THIS DRAWING IS AN INSTRUMENT OF SERVICE AND IS THE PROPERTY OF THE DESIGNER. IT MAY NOT BE REPRODUCED WITHOUT THE DESIGNERS PERMISSION, NOR WITHOUT THE DESIGNERS NAME ON THE REPRODUCTION IN WHOLE OR IN PART.

ALL WORK SHALL BE DONE IN ACCORDANCE WITH AND GOVERNED BY ALL CURRENT NATIONAL, PROVINCIAL AND LOCAL CODES AND REGULATIONS.

BUILDER OR OWNER IS RESPONSIBLE FOR CONTACTING DESIGNER PRIOR TO CONSTRUCTION IF THERE ARE DISCREPANCIES ON PLANS.

THIS DRAWING IS INVALID UNLESS CLEARLY INDICATED EITHER 'FOR BP SUBMISSION' OR 'FOR DP SUBMISSION'

IF P.ENG IS REQUIRED:

BUILDER/OWNER TO SEND PHOTOS OF ANY APPLICABLE ENGINEERED SCOPE:  
INCLUDING (BUT NOT LIMITED TO):  
• CONCRETE: REBAR + FORM WORK PRIOR TO POUR  
• FRAMING: ENGINEERED BEAMS/LINTELS/POSTS/TALL WALLS/ETC.  
• SCREW PILES: TORQUE REPORT  
• SCREEN ROOMS + SUNROOMS: EXISTING STRUCTURE + CONNECTIONS

EMAIL PHOTOS TO THE ENGINEER THAT HAS STAMPED THESE PLANS  
CONTACT SEVEN DAY PERMITS FOR ANY QUESTIONS.

GENERAL CONTRACTOR  
SUNCOAST



ENGINEER

PROJECT SCOPE

- ATTACHED PERGOLA
- -
- -

RELAXATIONS

- REAR SETBACK
- -
- -

323 129 AV SE  
CALGARY, AB  
  
ATTACHED PERGOLA

9/3/2026 6:40:32 PM


Cover Sheet


Project : 2026-396DP


Scale:

Drawn By: RFC

A0.0

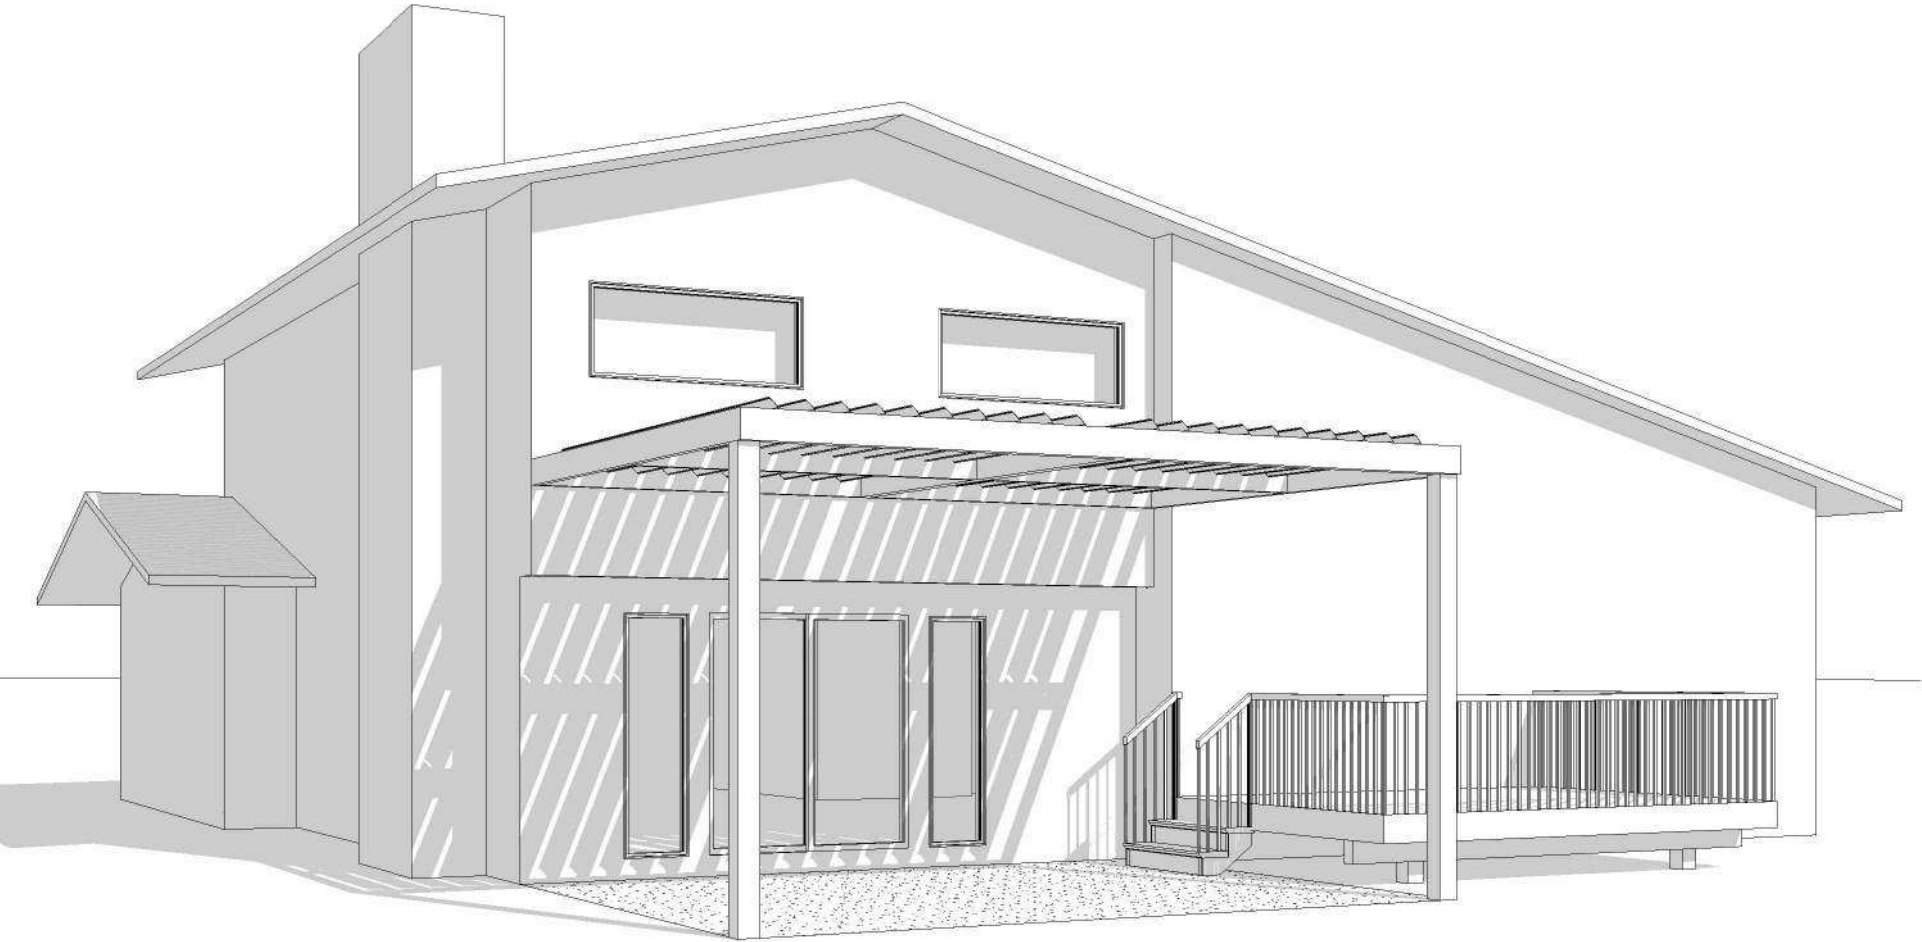

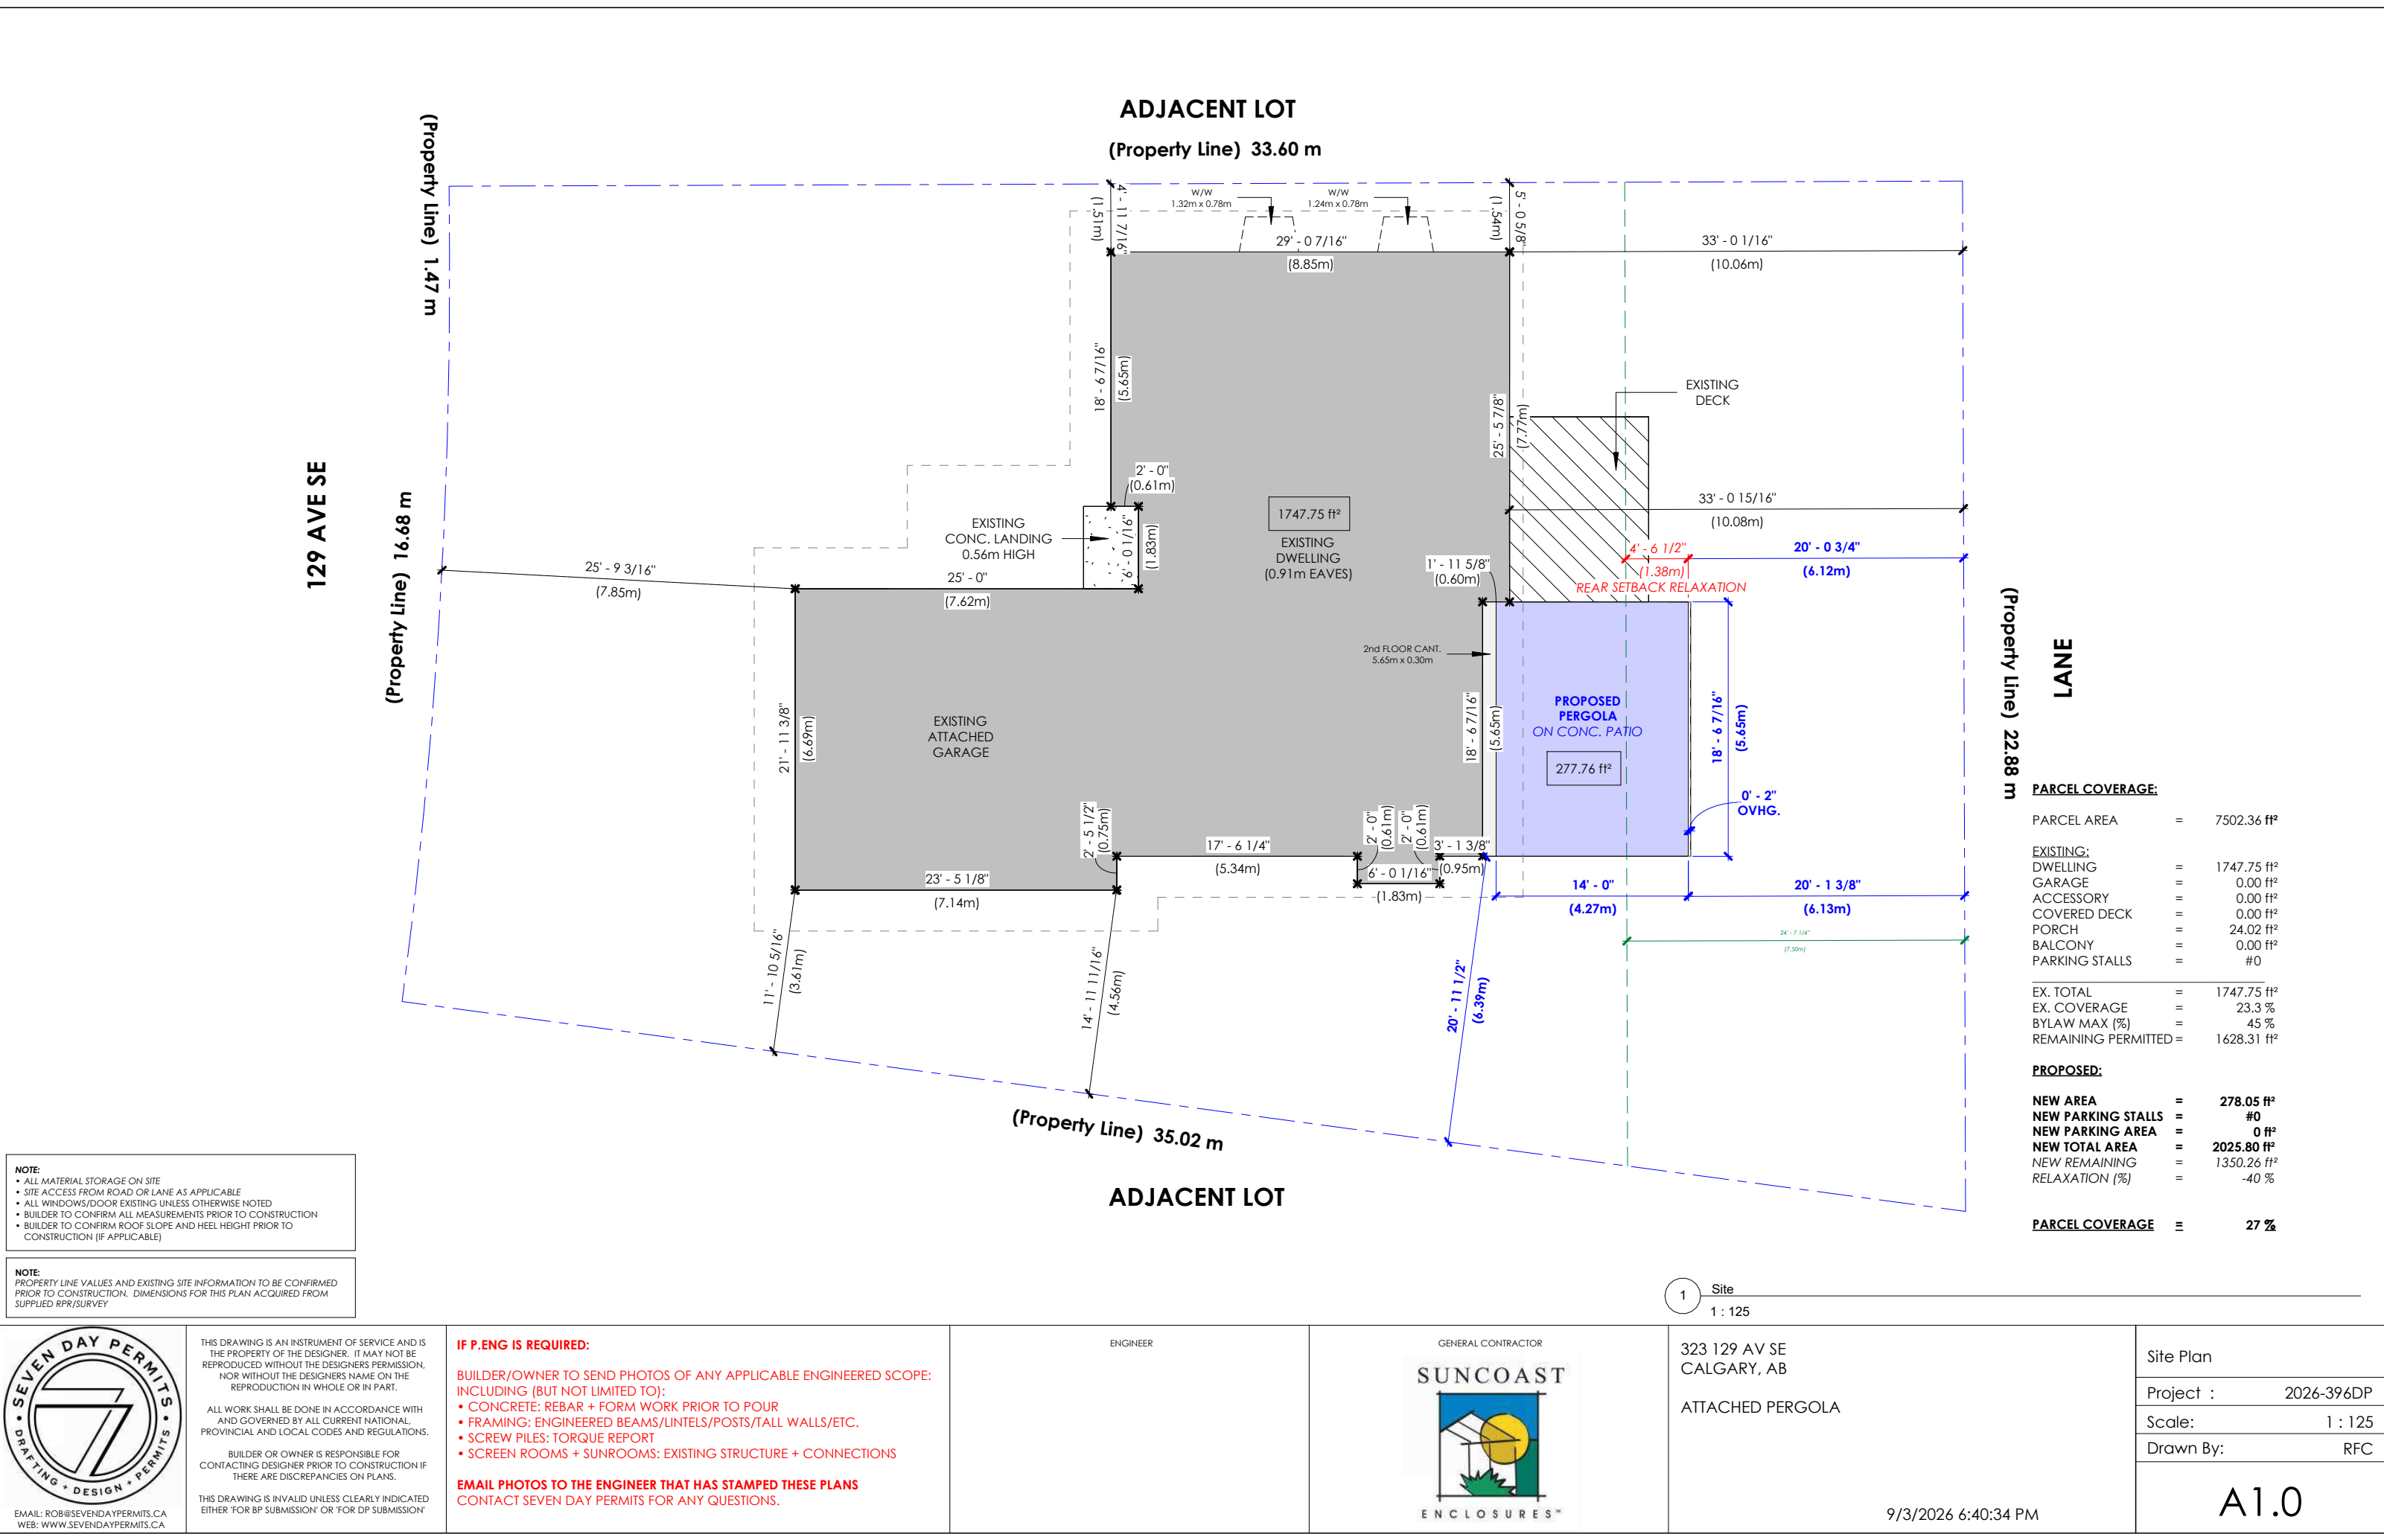

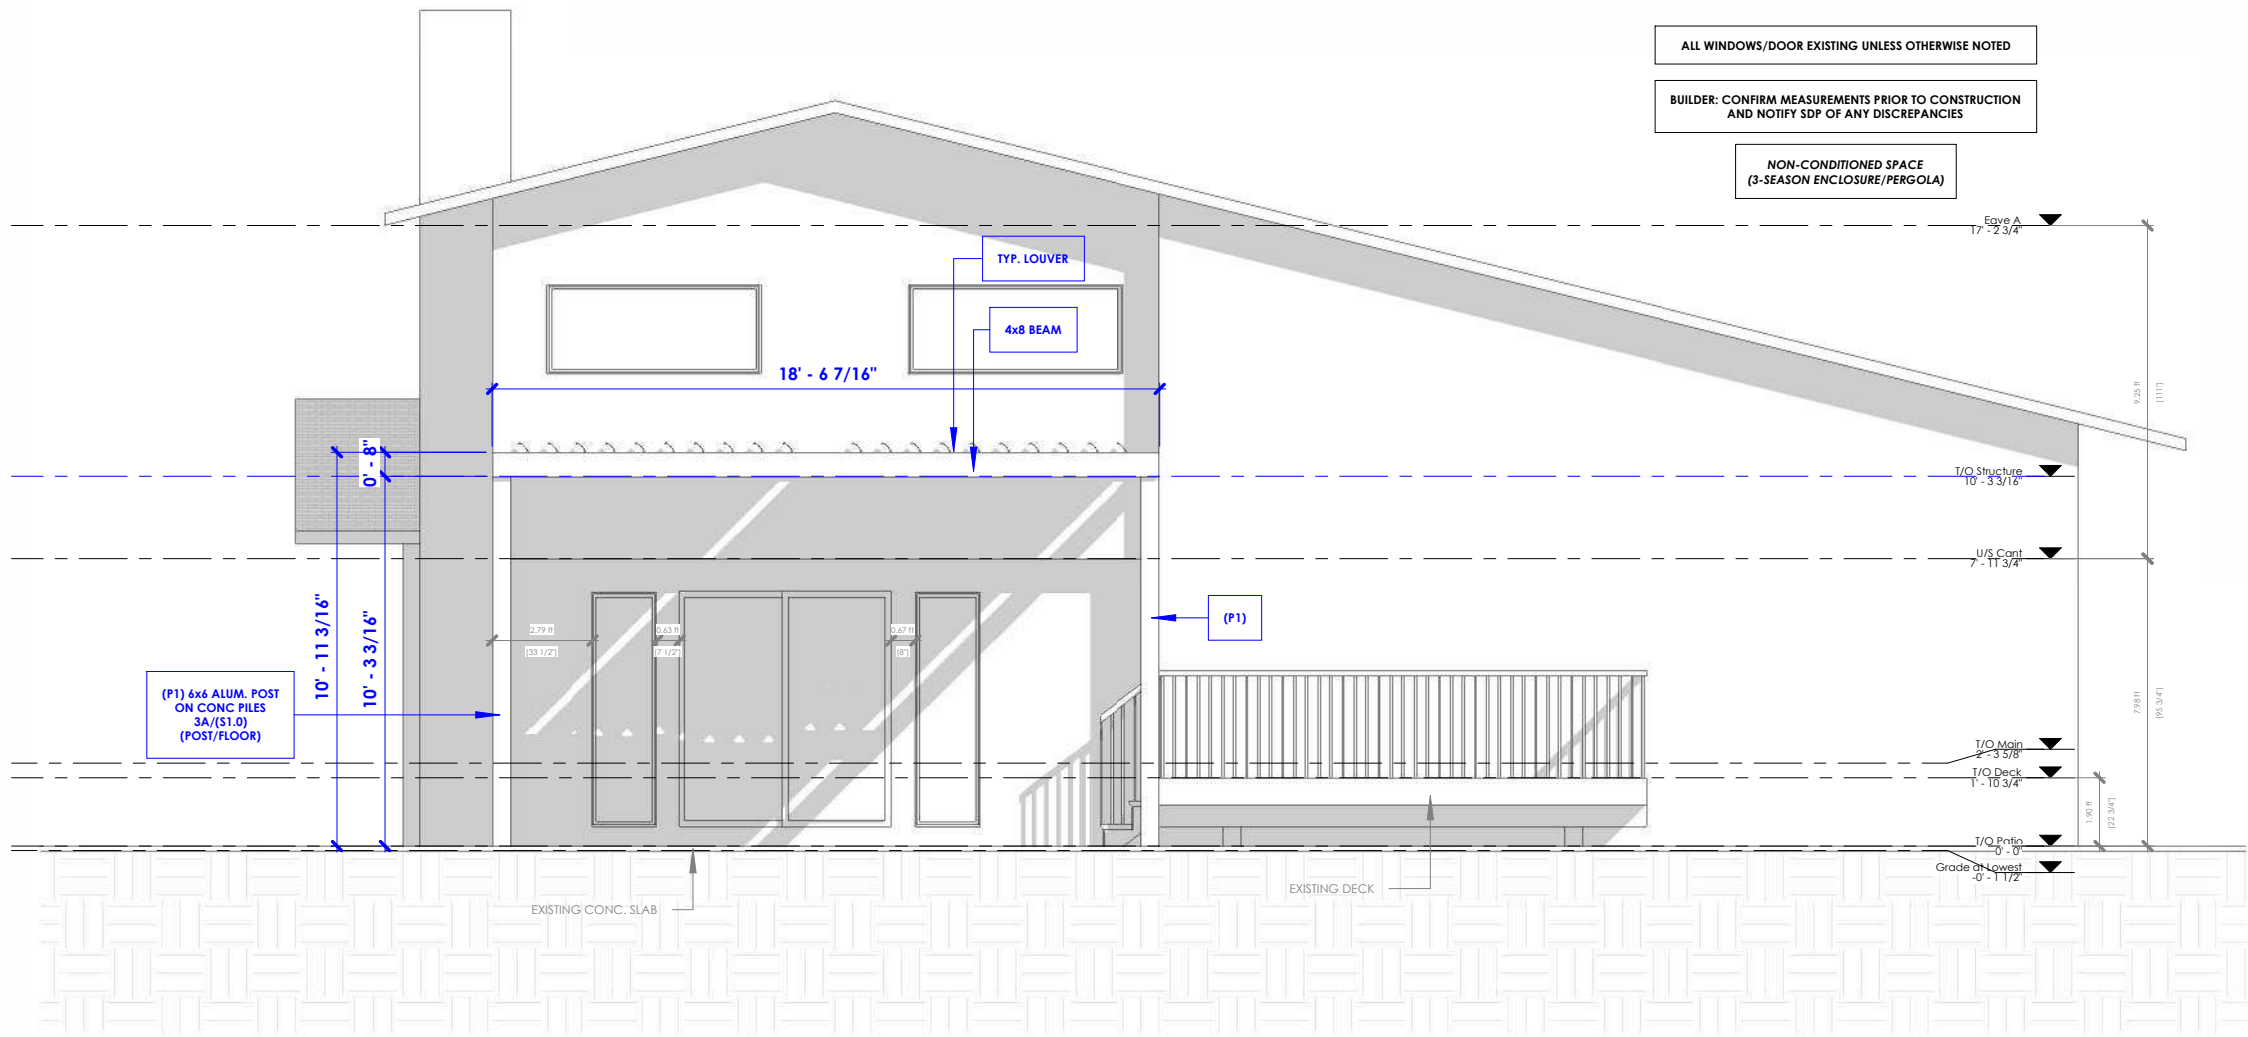

1 Rear Elevation  
3/16" = 1'-0"



THIS DRAWING IS AN INSTRUMENT OF SERVICE AND IS THE PROPERTY OF THE DESIGNER. IT MAY NOT BE REPRODUCED WITHOUT THE DESIGNERS PERMISSION, NOR WITHOUT THE DESIGNERS NAME ON THE REPRODUCTION IN WHOLE OR IN PART.

ALL WORK SHALL BE DONE IN ACCORDANCE WITH AND GOVERNED BY ALL CURRENT NATIONAL, PROVINCIAL AND LOCAL CODES AND REGULATIONS.

BUILDER OR OWNER IS RESPONSIBLE FOR CONTACTING DESIGNER PRIOR TO CONSTRUCTION IF THERE ARE DISCREPANCIES ON PLANS.

THIS DRAWING IS INVALID UNLESS CLEARLY INDICATED EITHER 'FOR BP SUBMISSION' OR 'FOR DP SUBMISSION'

**IF P.ENG IS REQUIRED:**

**BUILDER/OWNER TO SEND PHOTOS OF ANY APPLICABLE ENGINEERED SCOPE: INCLUDING (BUT NOT LIMITED TO):**

- CONCRETE: REBAR + FORM WORK PRIOR TO POUR
- FRAMING: ENGINEERED BEAMS/LINTELS/POSTS/TALL WALLS/ETC.
- SCREW PILES: TORQUE REPORT
- SCREEN ROOMS + SUNROOMS: EXISTING STRUCTURE + CONNECTIONS

**EMAIL PHOTOS TO THE ENGINEER THAT HAS STAMPED THESE PLANS**

**CONTACT SEVEN DAY PERMITS FOR ANY QUESTIONS.**

ENGINEER



GENERAL CONTRACTOR

323 129 AV SE  
CALGARY, AB

ATTACHED PERGOLA

9/3/2026 6:40:36 PM


Elevations

Project : 2026-396DP

Scale: 3/16" = 1'-0"

Drawn By: RFC

A3.0

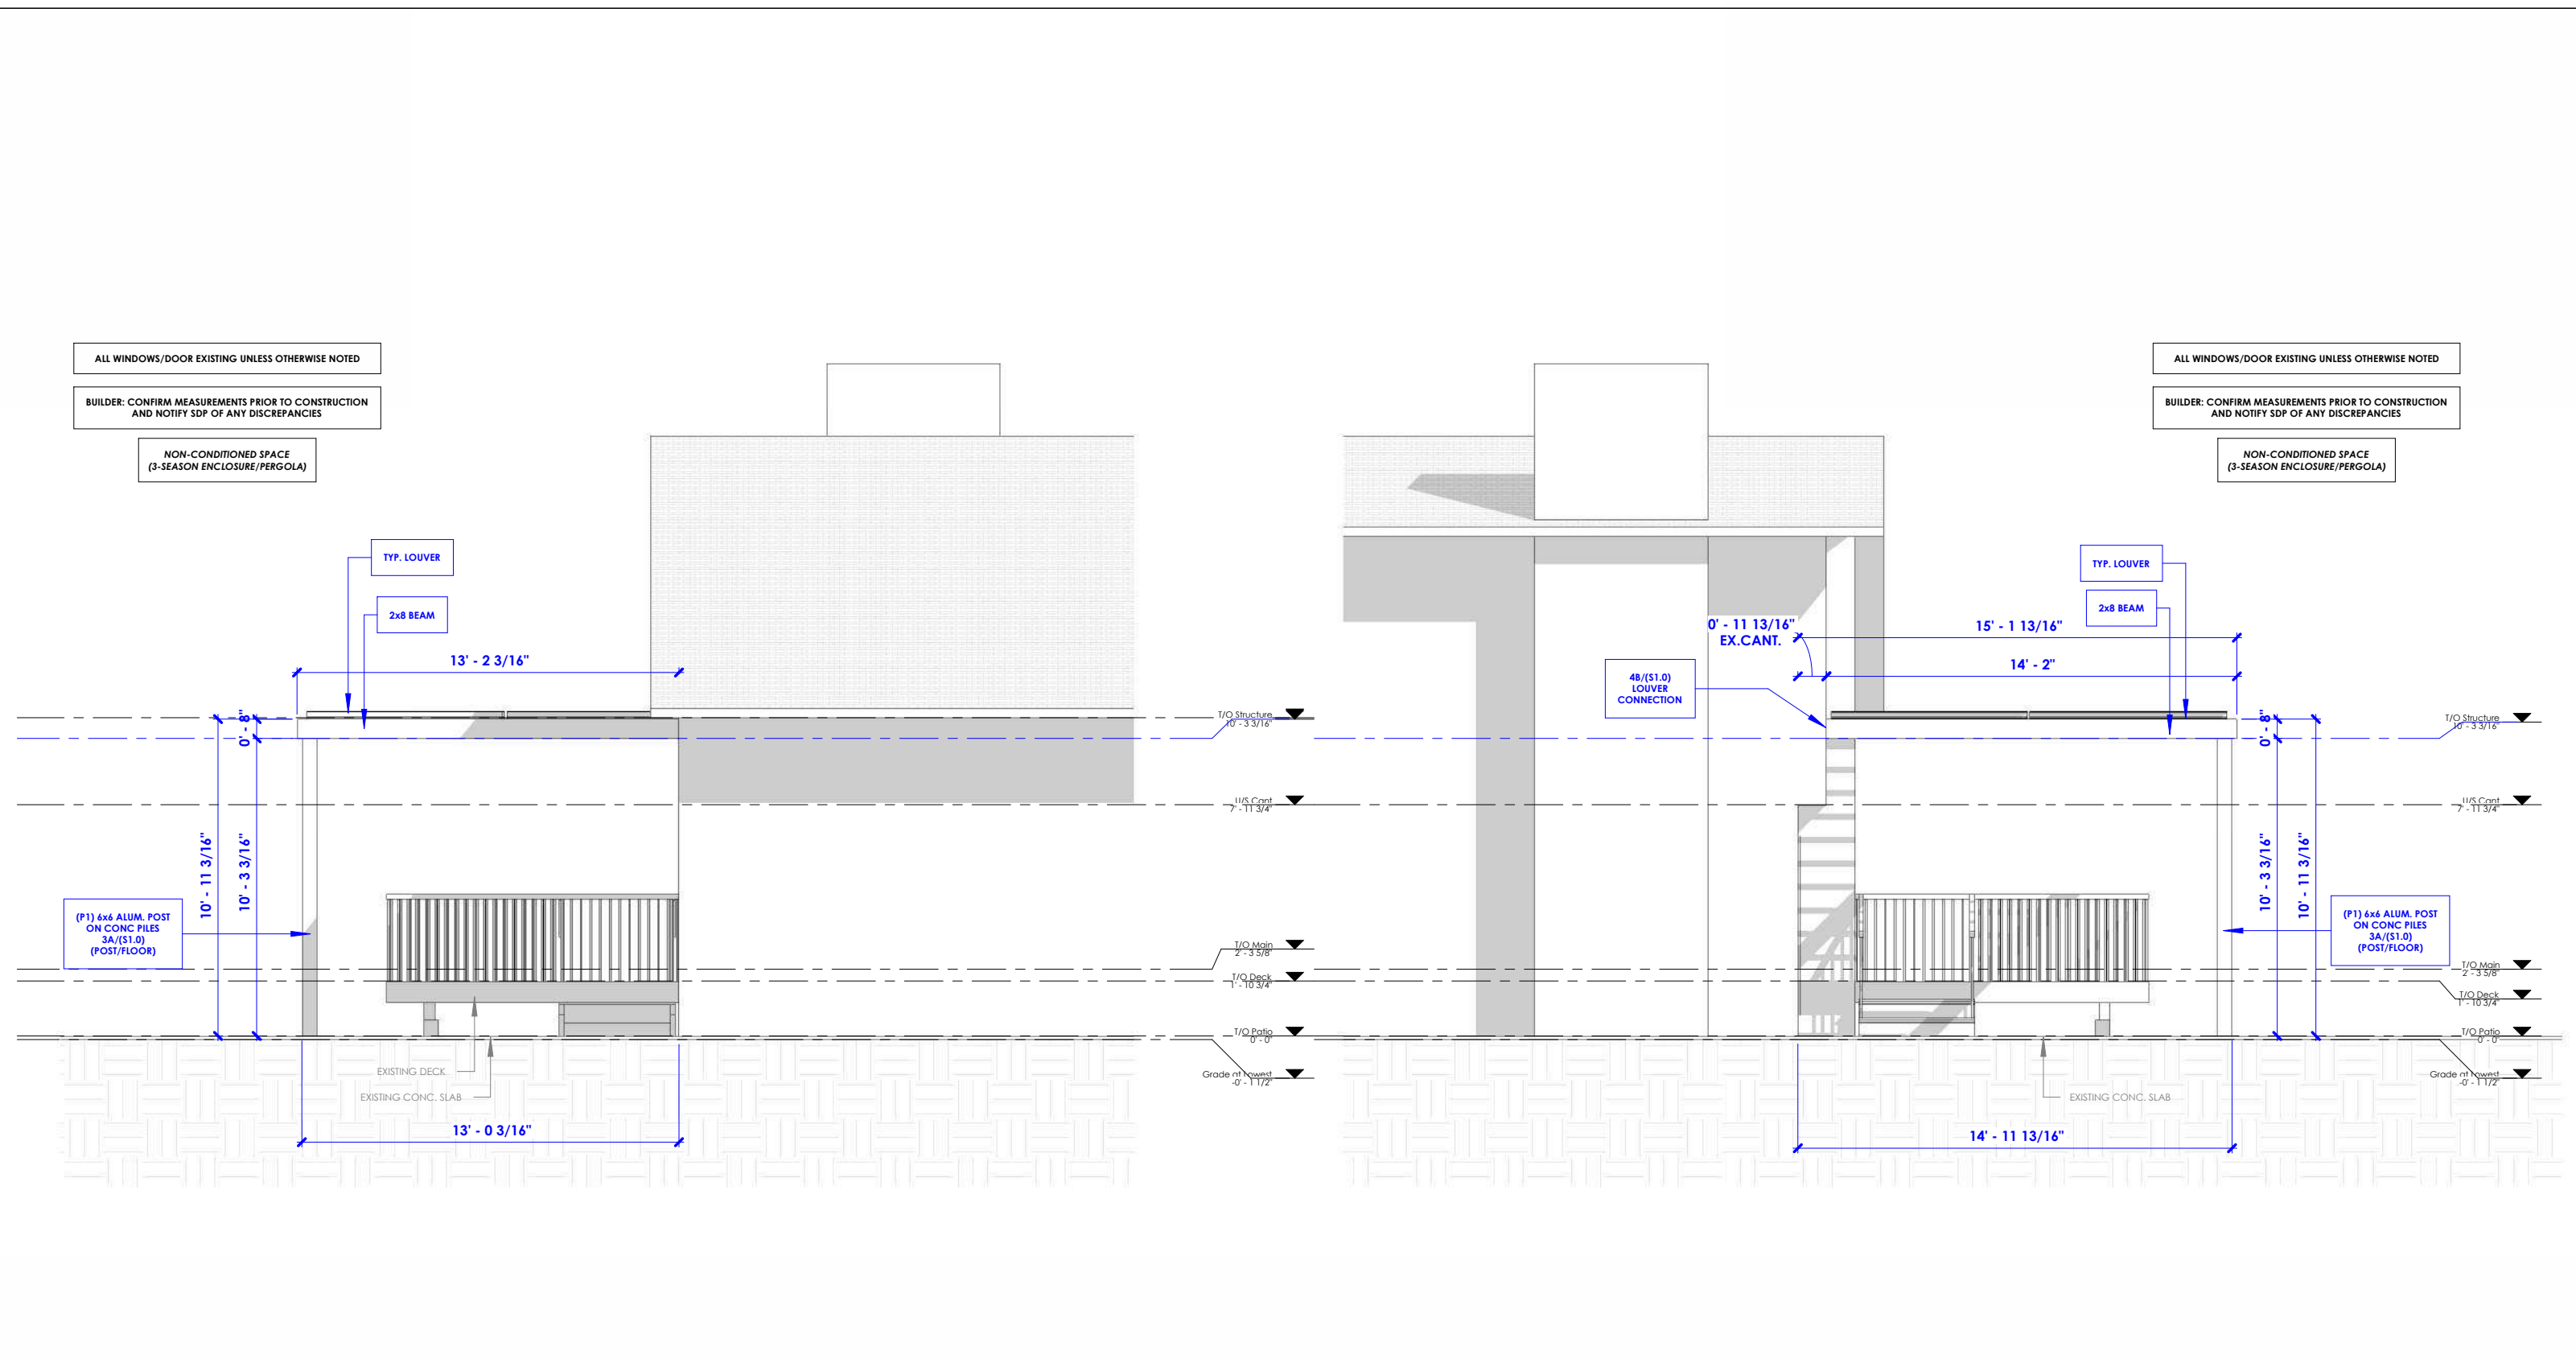


2

Left Elevation  
3/16" = 1'-0"

1

Right Elevation  
3/16" = 1'-0"

|   |   |   |                 |   |                                                              |   |            |  |           |            |        |               |           |     |      |  |
|---|---|---|-----------------|---|--------------------------------------------------------------|---|------------|--|-----------|------------|--------|---------------|-----------|-----|------|--|
| <div><p>SEVEN DAY PERMITS<br/>DRAFTING • DESIGN • PERMITS</p><p>EMAIL: ROB@SEVENDAYPERMITS.CA<br/>WEB: WWW.SEVENDAYPERMITS.CA</p></div> | <p>THIS DRAWING IS AN INSTRUMENT OF SERVICE AND IS THE PROPERTY OF THE DESIGNER. IT MAY NOT BE REPRODUCED WITHOUT THE DESIGNERS PERMISSION, NOR WITHOUT THE DESIGNERS NAME ON THE REPRODUCTION IN WHOLE OR IN PART.</p> <p>ALL WORK SHALL BE DONE IN ACCORDANCE WITH AND GOVERNED BY ALL CURRENT NATIONAL, PROVINCIAL AND LOCAL CODES AND REGULATIONS.</p> <p>BUILDER OR OWNER IS RESPONSIBLE FOR CONTACTING DESIGNER PRIOR TO CONSTRUCTION IF THERE ARE DISCREPANCIES ON PLANS.</p> <p>THIS DRAWING IS INVALID UNLESS CLEARLY INDICATED EITHER 'FOR BP SUBMISSION' OR 'FOR DP SUBMISSION'</p> | <p><b>IF P.ENG IS REQUIRED:</b></p> <p><b>BUILDER/OWNER TO SEND PHOTOS OF ANY APPLICABLE ENGINEERED SCOPE: INCLUDING (BUT NOT LIMITED TO):</b></p> <ul style="list-style-type: none"><li>• CONCRETE: REBAR + FORM WORK PRIOR TO POUR</li><li>• FRAMING: ENGINEERED BEAMS/LINTELS/POSTS/TALL WALLS/ETC.</li><li>• SCREW PILES: TORQUE REPORT</li><li>• SCREEN ROOMS + SUNROOMS: EXISTING STRUCTURE + CONNECTIONS</li></ul> <p><b>EMAIL PHOTOS TO THE ENGINEER THAT HAS STAMPED THESE PLANS</b></p> <p><b>CONTACT SEVEN DAY PERMITS FOR ANY QUESTIONS.</b></p> | <p>ENGINEER</p> | <p>GENERAL CONTRACTOR</p> <div><p>SUNCOAST<br/>ENCLOSURES</p></div> | <p>323 129 AV SE<br/>CALGARY, AB</p> <p>ATTACHED PERGOLA</p> | <table><tr><td colspan="2">Elevations</td></tr><tr><td>Project :</td><td>2026-396DP</td></tr><tr><td>Scale:</td><td>3/16" = 1'-0"</td></tr><tr><td>Drawn By:</td><td>RFC</td></tr><tr><td colspan="2">A3.1</td></tr></table> <p>9/3/2026 6:40:38 PM</p> | Elevations |  | Project : | 2026-396DP | Scale: | 3/16" = 1'-0" | Drawn By: | RFC | A3.1 |  |
| Elevations   |   |   |                 |   |                                                              |   |            |  |           |            |        |               |           |     |      |  |
| Project :   | 2026-396DP   |   |                 |   |                                                              |   |            |  |           |            |        |               |           |     |      |  |
| Scale:   | 3/16" = 1'-0"   |   |                 |   |                                                              |   |            |  |           |            |        |               |           |     |      |  |
| Drawn By:   | RFC   |   |                 |   |                                                              |   |            |  |           |            |        |               |           |     |      |  |
| A3.1   |   |   |                 |   |                                                              |   |            |  |           |            |        |               |           |     |      |  |

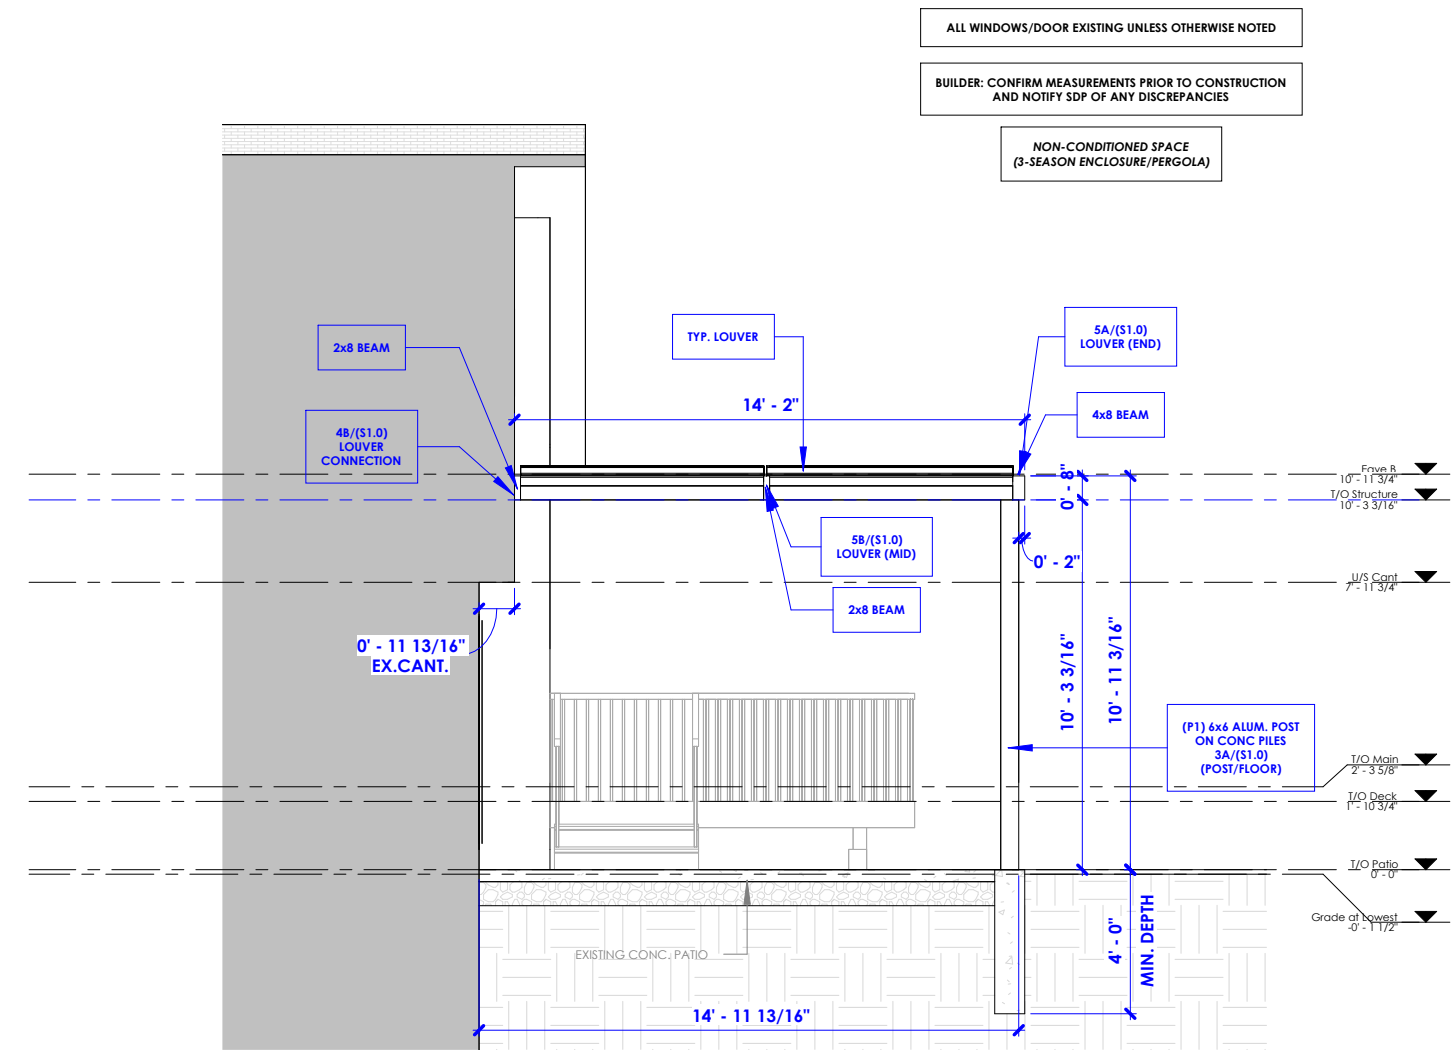

1 Section  
3/16" = 1'-0"



THIS DRAWING IS AN INSTRUMENT OF SERVICE AND IS THE PROPERTY OF THE DESIGNER. IT MAY NOT BE REPRODUCED WITHOUT THE DESIGNERS PERMISSION, NOR WITHOUT THE DESIGNERS NAME ON THE REPRODUCTION IN WHOLE OR IN PART.

ALL WORK SHALL BE DONE IN ACCORDANCE WITH AND GOVERNED BY ALL CURRENT NATIONAL, PROVINCIAL AND LOCAL CODES AND REGULATIONS.

BUILDER OR OWNER IS RESPONSIBLE FOR CONTACTING DESIGNER PRIOR TO CONSTRUCTION IF THERE ARE DISCREPANCIES ON PLANS.

THIS DRAWING IS INVALID UNLESS CLEARLY INDICATED EITHER 'FOR BP SUBMISSION' OR 'FOR DP SUBMISSION'

**IF P.ENG IS REQUIRED:**

**BUILDER/OWNER TO SEND PHOTOS OF ANY APPLICABLE ENGINEERED SCOPE: INCLUDING (BUT NOT LIMITED TO):**

- CONCRETE: REBAR + FORM WORK PRIOR TO POUR
- FRAMING: ENGINEERED BEAMS/LINTELS/POSTS/TALL WALLS/ETC.
- SCREW PILES: TORQUE REPORT
- SCREEN ROOMS + SUNROOMS: EXISTING STRUCTURE + CONNECTIONS

**EMAIL PHOTOS TO THE ENGINEER THAT HAS STAMPED THESE PLANS**

**CONTACT SEVEN DAY PERMITS FOR ANY QUESTIONS.**

ENGINEER



GENERAL CONTRACTOR

323 129 AV SE  
CALGARY, AB

ATTACHED PERGOLA

9/3/2026 6:40:39 PM

| Sections  |               |
|-----------|---------------|
| Project : | 2026-396DP    |
| Scale:    | 3/16" = 1'-0" |
| Drawn By: | RFC           |
| A4.0      |               |