




	HARDIE PANEL SIDING
	BRICK VENEER
	LANDSCAPE STONE WALL
	LANDSCAPE STONE VENEER
	HORIZONTAL SIDING
	GLASS/GLAZE/TRIL
	PRE-FINISHED METAL SIDING
	LIGHT FIXTURES

COPYRIGHT RESERVED.



NORTH ELEVATION

REVISION NO.


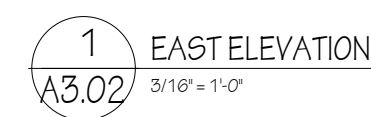


- HARDIE PANEL SIDING
- BRICK VENEER
- LANDSCAPE STONE WALL
- ARCHITECT STONE VENEER
- HORIZONTAL SIDING
- GLASS GLUERAIL
- PRE-FINISHED METAL SIDING
- LIGHT FIXTURES

ONTARIO ASSOCIATION
 OF
 ACCOUNTANTS
 BARRY J. HOBIN
 LICENCE
 3049

PROJECT/LOCATION:
320 BREN MAUR
LOW-RISE APARTMENT
320 BREN MAUR, OTTAWA, ONTARIO

EAST ELEVATIONS		
DRAWN BY: KG	DATE: AUG./25	SCALE: 3/16"=1'-0"
		PROJECT: 2.446
		DRAWING NO.: A3.0
		REVISION NO.:

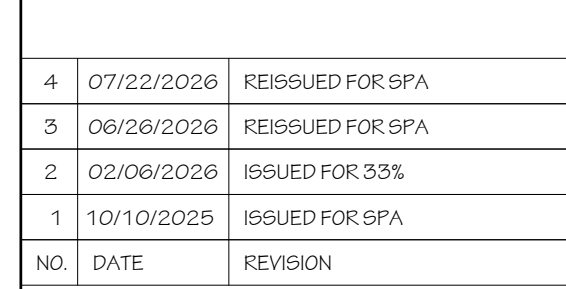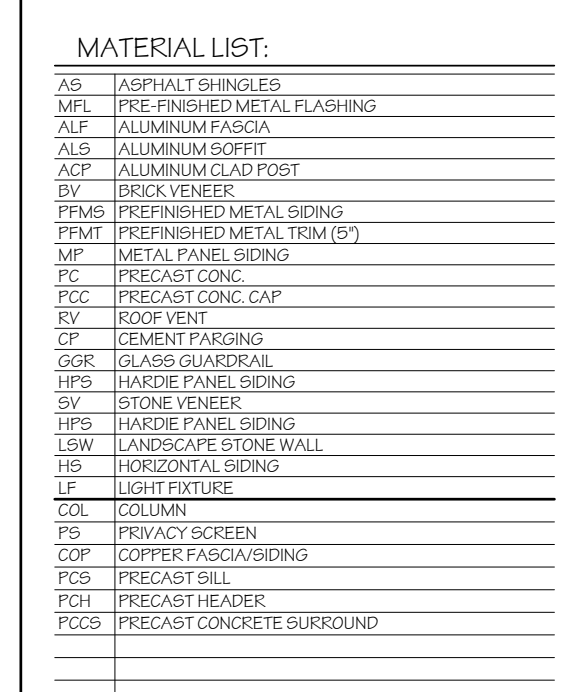


COPYRIGHT RESERVED.



A3.0
REVISION NO.:




1 WEST ELEVATION
A3.04 3/16" = 1'-0"

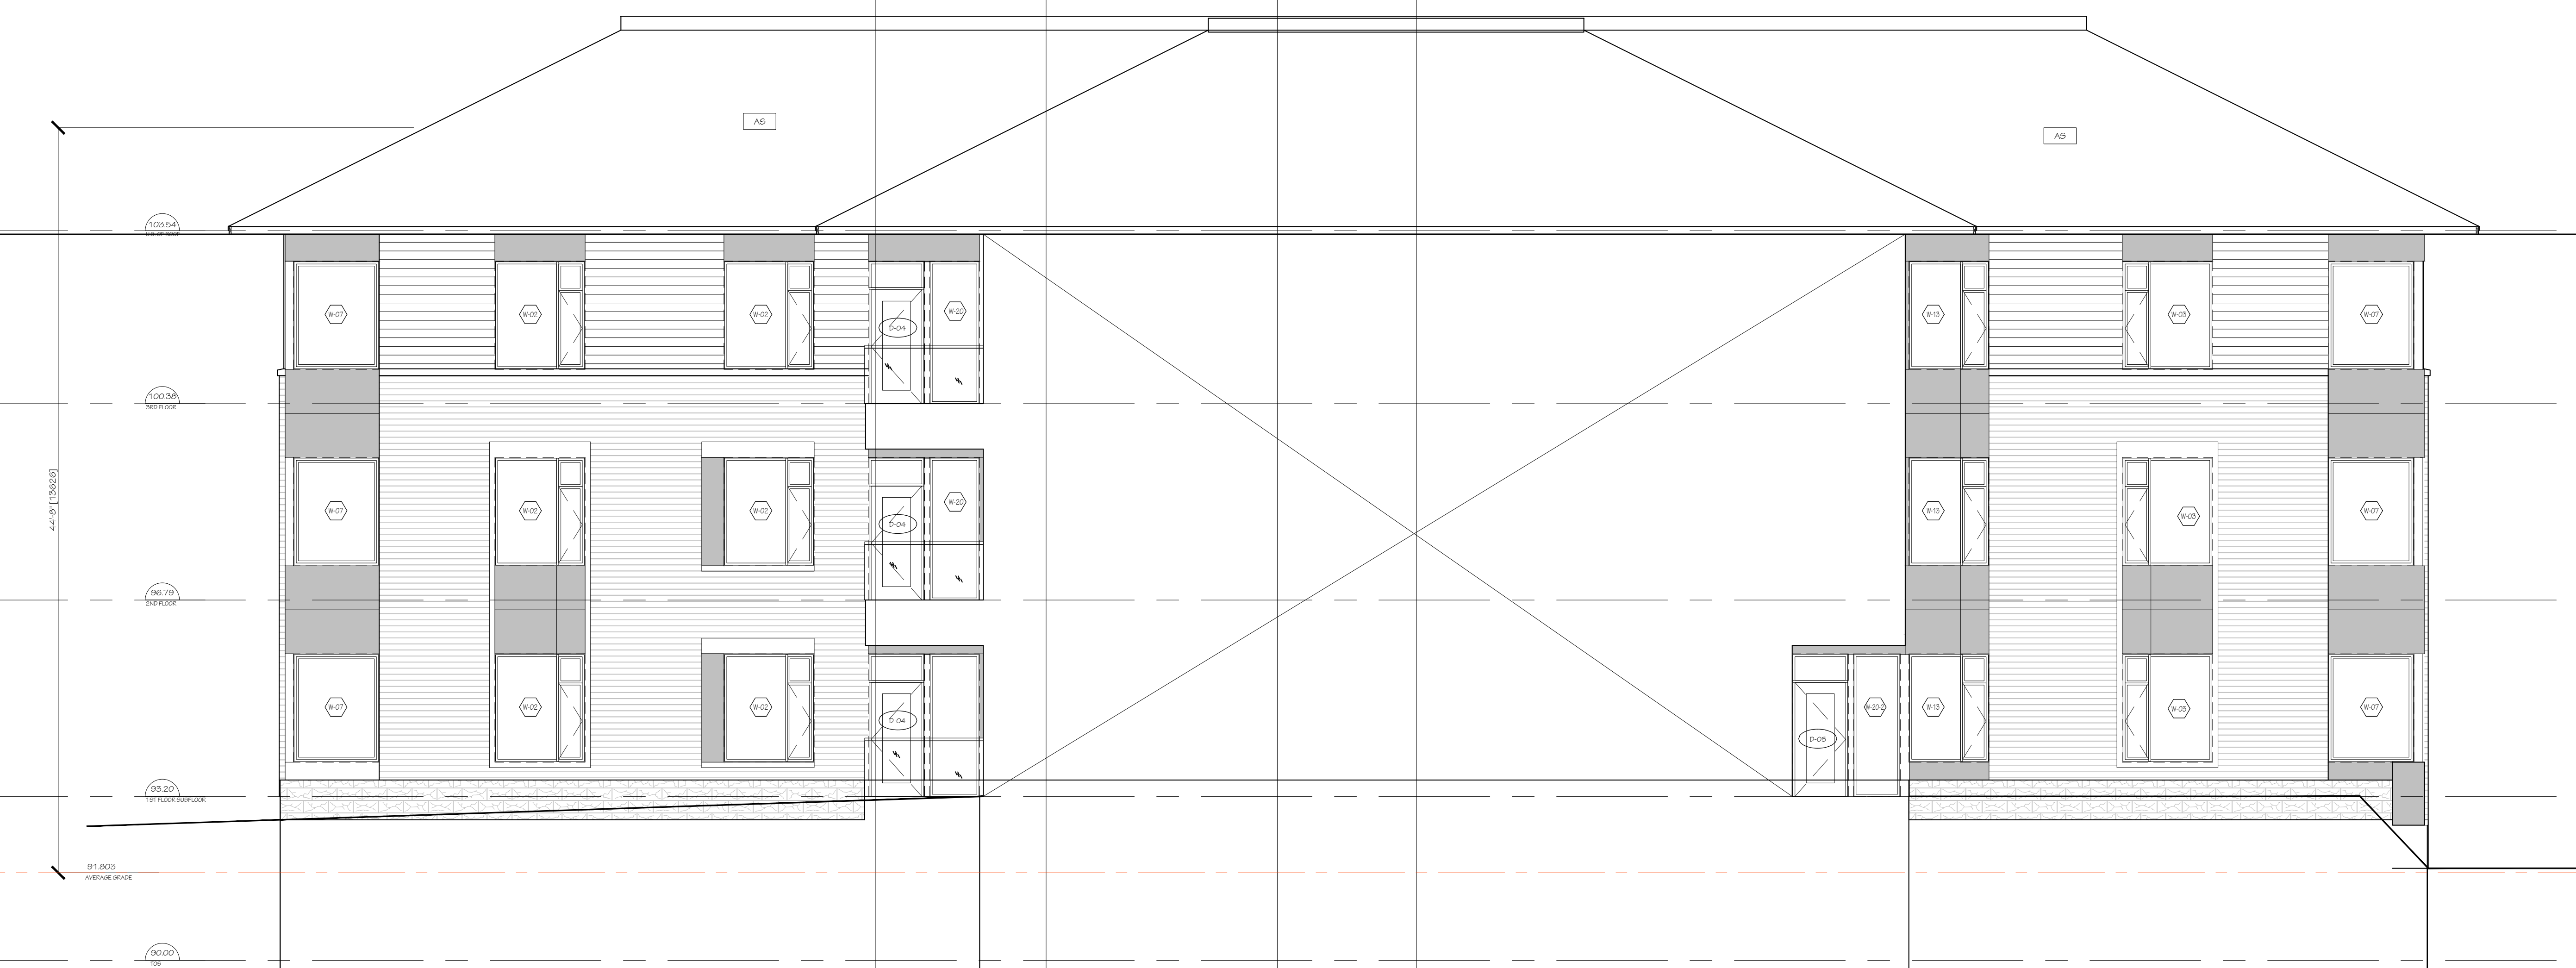

2 INNER WEST ELEVATION
A3.04 3'16" = 1'-0"

MATERIAL LIST:	
ZS	EXPOSED BRAGGIES
MFL	FINISH ENHANCED MATERIAL FLASHING
ALF	ALUMINUM FLASHING
ALD	ALUMINUM DORSET
ACP	ALUMINUM CLAD STOP
OV	DOCK VENEER
PMF	PREFINISHED MATERIAL DOPING
PMPT	PREFINISHED MATERIAL THOM (PT)
PC	PREFINISHED PANEL DOPING
PC	PREFINISHED CANAL
PCG	PREFINISHED CONCRETE CAP
CP	CEMENT PAVING
GR	GRASS GUARDRAIL
HPFS	HARDENED PANEL DOPING
SV	STONE VENEER
HPFS	HARDENED PANEL DOPING
LOW	LANDSCAPE STONE WALL
HPFS	HARDENED PANEL DOPING
LP	LIGHT TEXTURE
COL	COLUMBIA
PC	PREFINISHED CANAL
CP	CEMENT PAVING
PCG	PREFINISHED CONCRETE CAP
PC	PREFINISHED CANAL
PCG	PREFINISHED CONCRETE CAP
PCG	PREFINISHED CONCRETE CAP

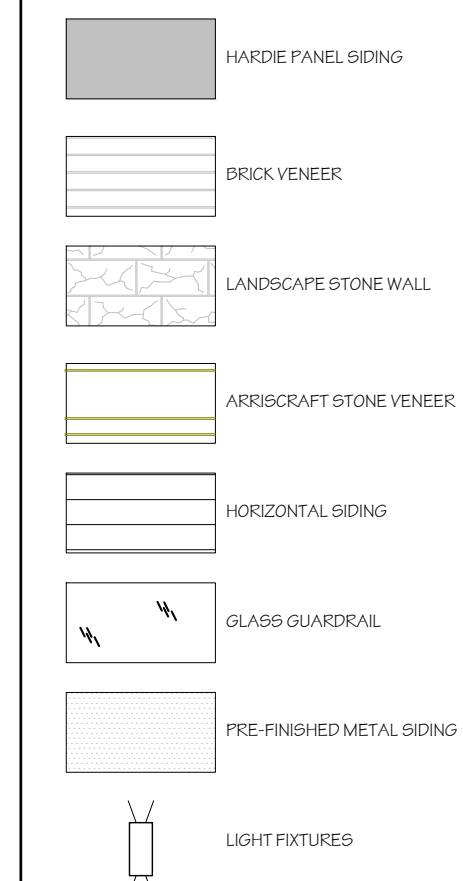

4	07/22/2026	REISSUED FOR SPA
3	06/26/2026	REISSUED FOR SPA
2	02/06/2026	ISSUED FOR 33%
1	10/10/2025	ISSUED FOR SPA
NO.	DATE	REVISION

IT IS THE RESPONSIBILITY OF THE APPROPRIATE CONTRACTOR TO CHECK AND VERIFY ALL DIMENSIONS, SITE AND REPORT ALL ERRORS AND/OR OMISSIONS TO THE ARCHITECT

ALL CONTRACTORS MUST COMPLY WITH ALL PERTINENT
CODES AND BY-LAWS.

DO NOT SCALE DRAWINGS.

THIS DRAWING MAY NOT BE USED FOR CONSTRUCTION
UNTIL SIGNED.

COPYRIGHT RESERVED.



**Hobin Architecture
Incorporated**

63 Pamela Street
Ottawa, Ontario
Canada K1S 3K7

T. 613-238-7200
F. 613-235-2006
E. mail@hobinarc.com

hobinarc.com



HOBIN
ARCHITECTURE

PROJECT/LOCATION:
320 BREN MAUR
LOW-RISE APARTMENT
320 BREN MAUR, OTTAWA, ONTARIO

DRAWING TITLE:

WEST ELEVATIONS

DRAWN BY: KG	DATE: AUG./25	SCALE: 3/16"=1'-0"
-----------------	------------------	-----------------------

		PROJECT:
--	--	----------

2446

		DRAWING NO.
--	--	-------------

1	2	
---	---	---	---	---	---	---	---	---	----	----	-----

A3.0

1	2	
---	---	---	---	---	---	---	---	---	----	----	-----	-----	

	REVISION NO.
--	--------------