


LEGEND


- 0.141 AREA (hectares)
- A-1 AREA ID
- 0.90 RUN-OFF COEFFICIENT
- STORM DRAINAGE AREA BOUNDARY
- STORM MANHOLE, SEWER & FLOW DIRECTION
- EXISTING / PROPOSED CATCHBASIN
- ⊙ EXISTING / PROPOSED LAWN CATCHBASIN
- PODIUM DRAIN
- ➔ MAJOR SYSTEM FLOW DIRECTION

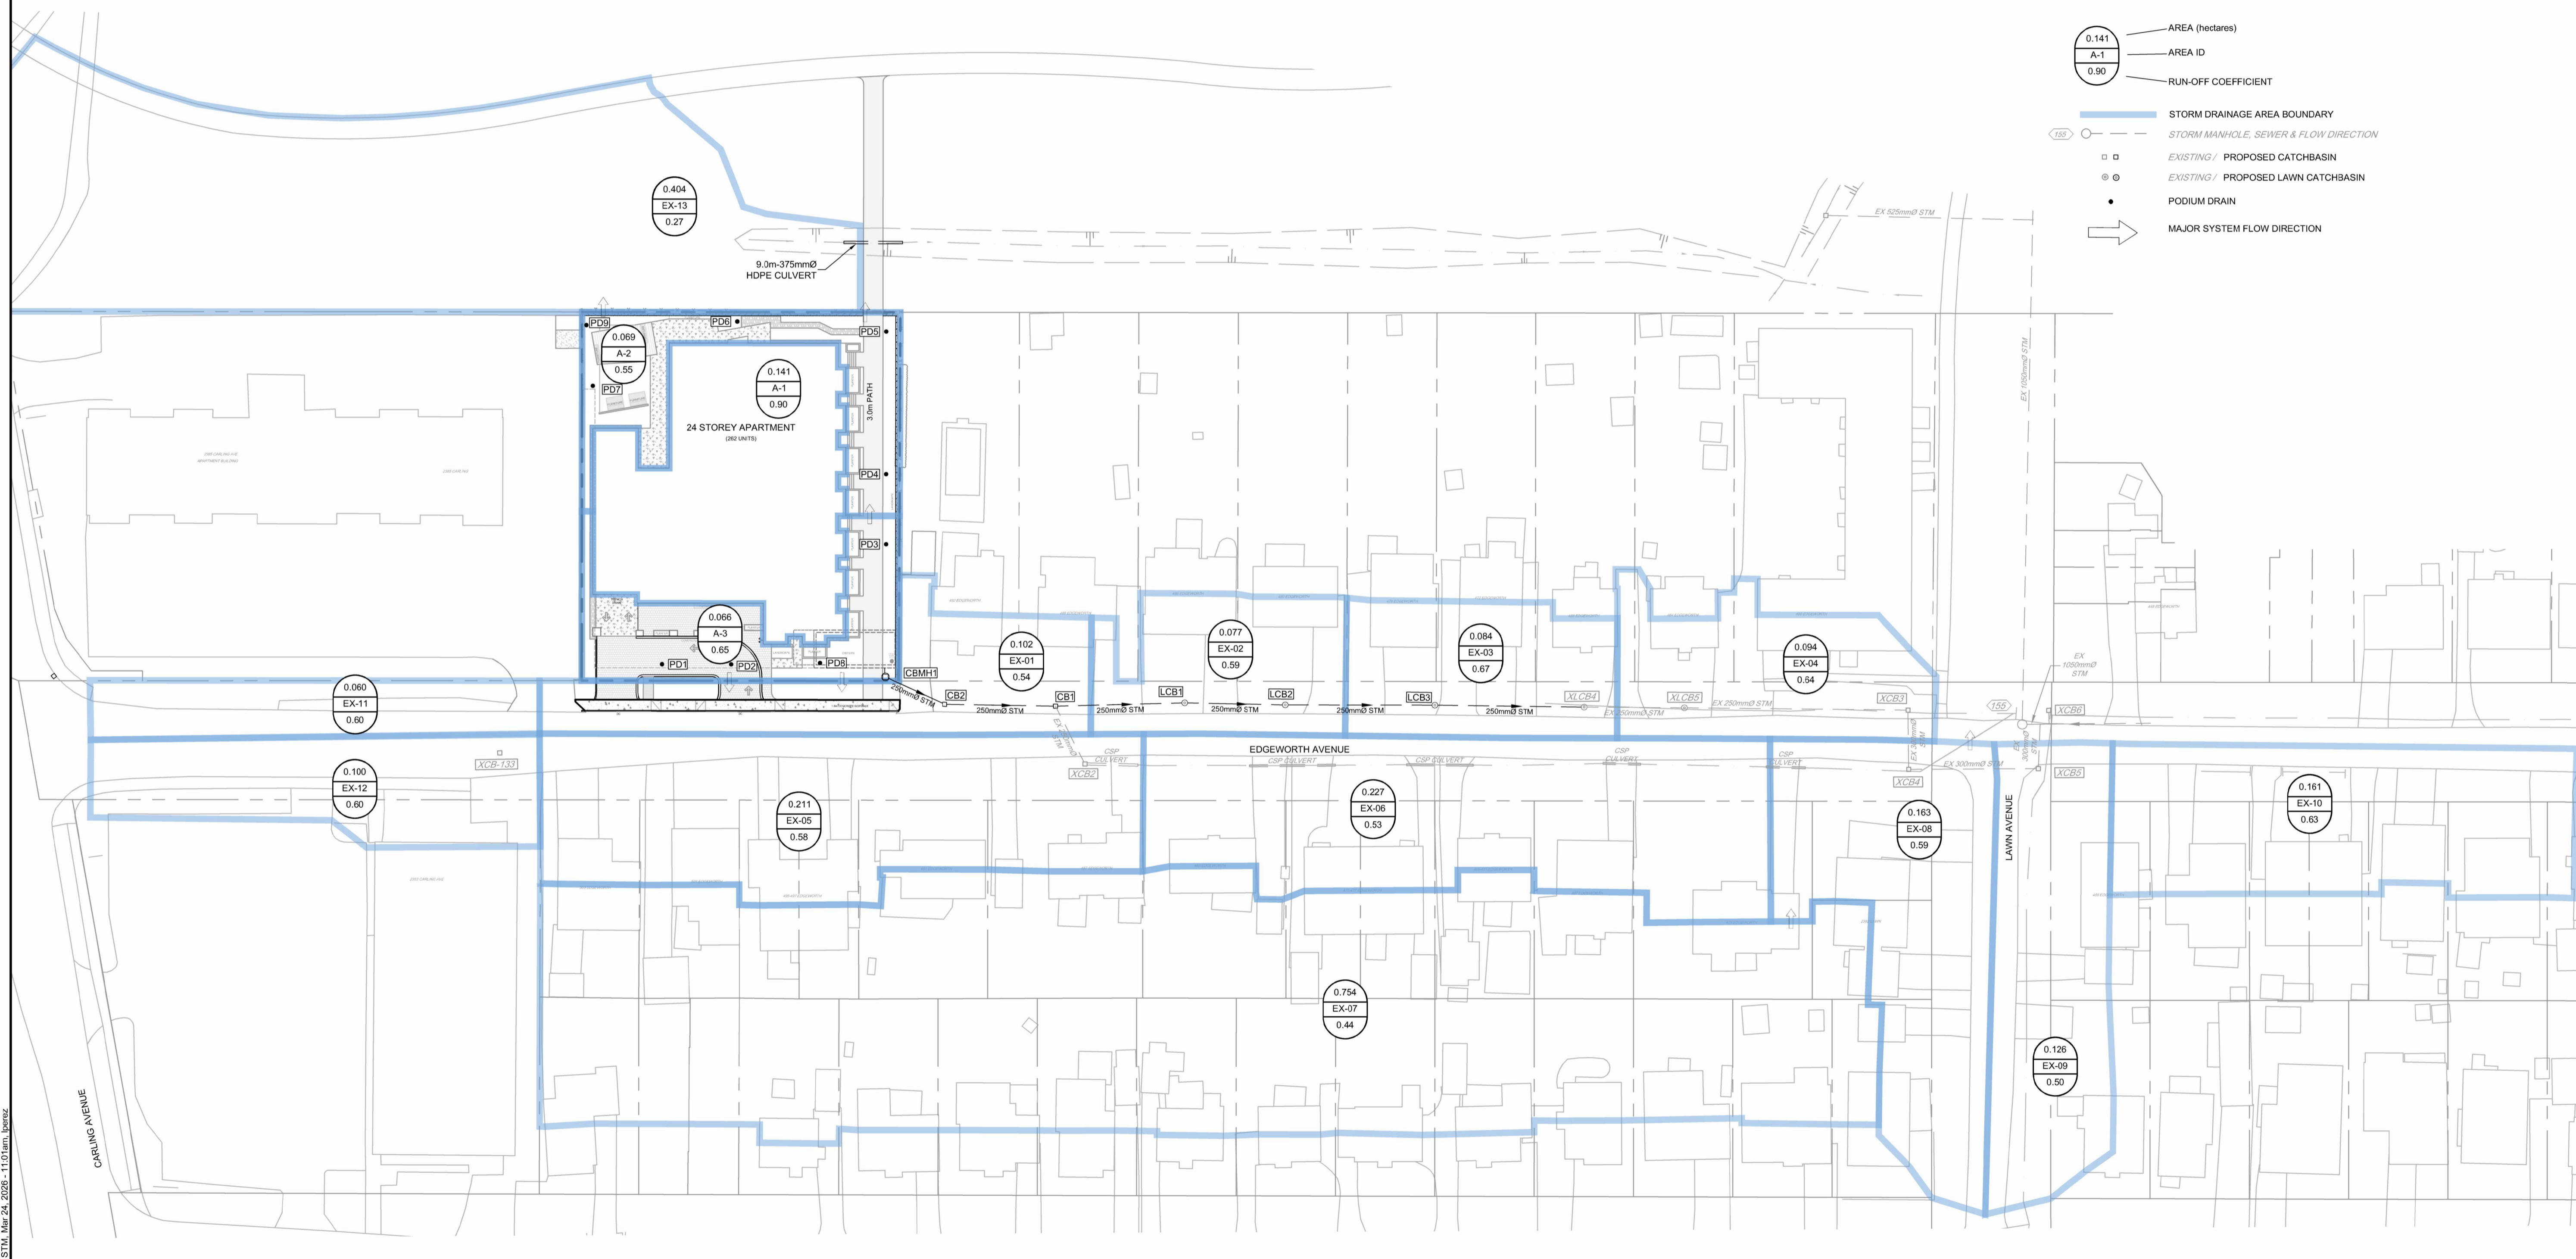

NOTE:
 THE POSITION OF ALL POLE LINES, CONDUITS, WATERMANS, SEWERS AND OTHER UNDERGROUND AND OVERGROUND UTILITIES AND STRUCTURES IS NOT NECESSARILY SHOWN ON THE CONTRACT DRAWINGS, AND WHERE SHOWN, THE ACCURACY OF THE POSITION OF SUCH UTILITIES AND STRUCTURES IS NOT GUARANTEED. BEFORE STARTING WORK, DETERMINE THE EXACT LOCATION OF ALL SUCH UTILITIES AND STRUCTURES AND ASSUME ALL LIABILITY FOR DAMAGE TO THEM.

No.	REVISION	DATE	BY
2.	REVISED PER CITY COMMENTS	MAR 24/26	MAB
1.	ISSUED WITH SITE PLAN APPLICATION	OCT 08/25	MAB

DESIGN	LRW
CHECKED	MAB
DRAWN	LPA
CHECKED	LRW
APPROVED	MAB

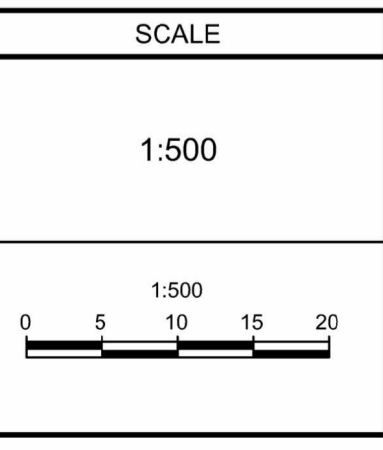

FOR REVIEW ONLY

L. R. WILSON
100160065
PROVINCE OF ONTARIO

M. A. BISSETT
2026.03.24
PROVINCE OF ONTARIO

NOVATECH

Engineers, Planners & Landscape Architects
 Suite 200, 240 Michael Cowpland Drive
 Ottawa, Ontario, Canada K2M 1P6

Telephone (613) 254-9643
 Facsimile (613) 254-5867
 Website www.novatech-eng.com

LOCATION
 CITY OF OTTAWA
 500 & 508 EDGEWORTH AVENUE

DRAWING NAME
STORM DRAINAGE AREA PLAN

PROJECT No. 121109
 REV # 2
 DRAWING No. 121109-STM

M:\2021\121109\CAD\Civil\121109-STM.dwg, STM, Mar 24, 2026 - 11:01am, lpanez