



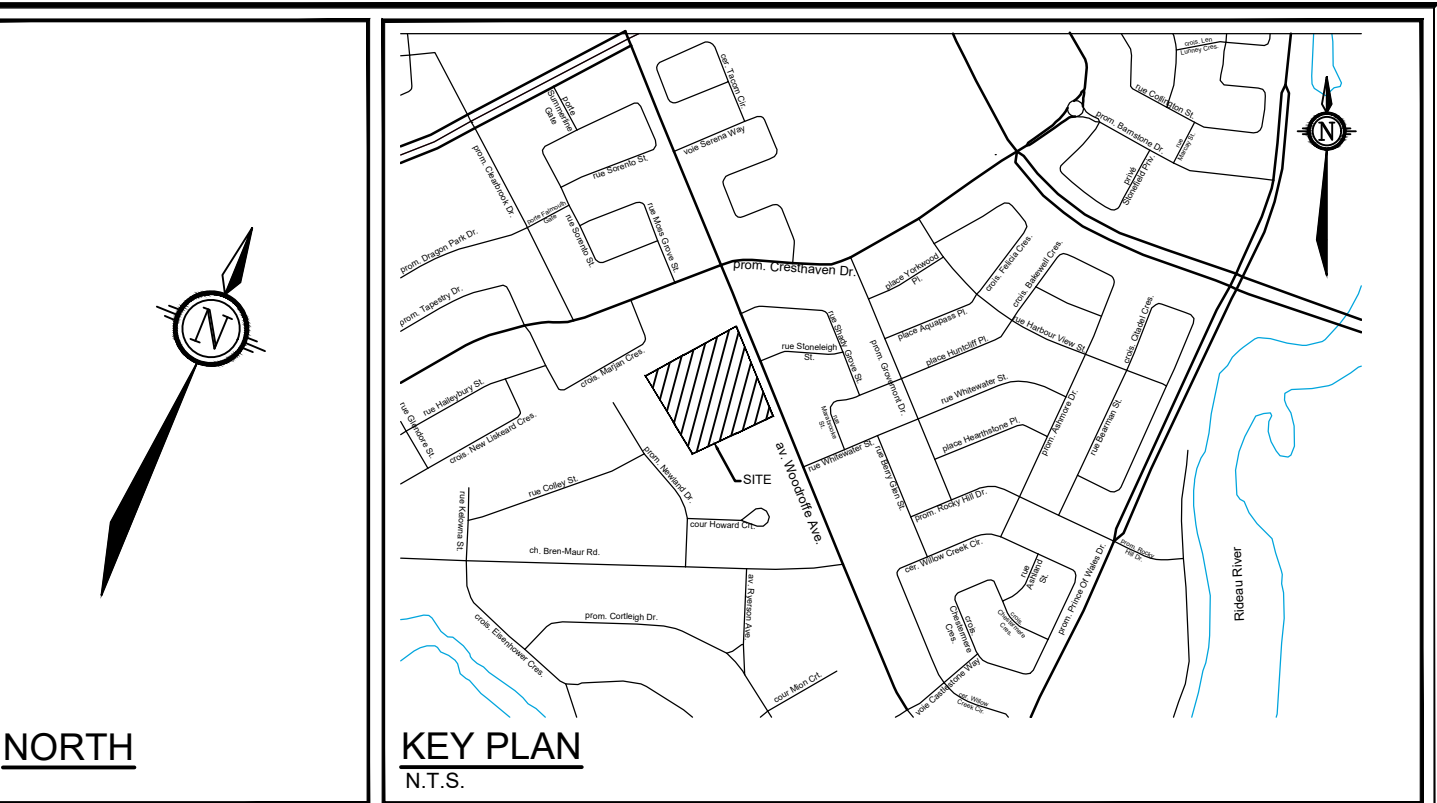


LEGEND

- 1.080 EXISTING SITE AREA (hectares)
- EX-01 EXISTING SITE AREA ID
- 0.24 EXISTING SITE RUN-OFF COEFFICIENT
- EXISTING STORM DRAINAGE AREA BOUNDARY
- EXISTING STORM MANHOLE & SEWER
- EXISTING FLOW DIRECTION
- EXISTING DITCH AND FLOW DIRECTION


NOTE:
THE POSITION OF ALL POLE LINES, CONDUITS,
WATERMAINS, SEWERS AND OTHER
UNDERGROUND AND OVERGROUND UTILITIES AND
STRUCTURES IS NOT NECESSARILY SHOWN ON
THE CONTRACT DRAWINGS, AND WHERE SHOWN,
THE ACCURACY OF THE POSITION OF SUCH
UTILITIES AND STRUCTURES IS NOT GUARANTEED.
BEFORE STARTING WORK, DETERMINE THE EXACT
LOCATION OF ALL SUCH UTILITIES AND
STRUCTURES AND ASSUME ALL LIABILITY FOR
DAMAGE TO THEM.

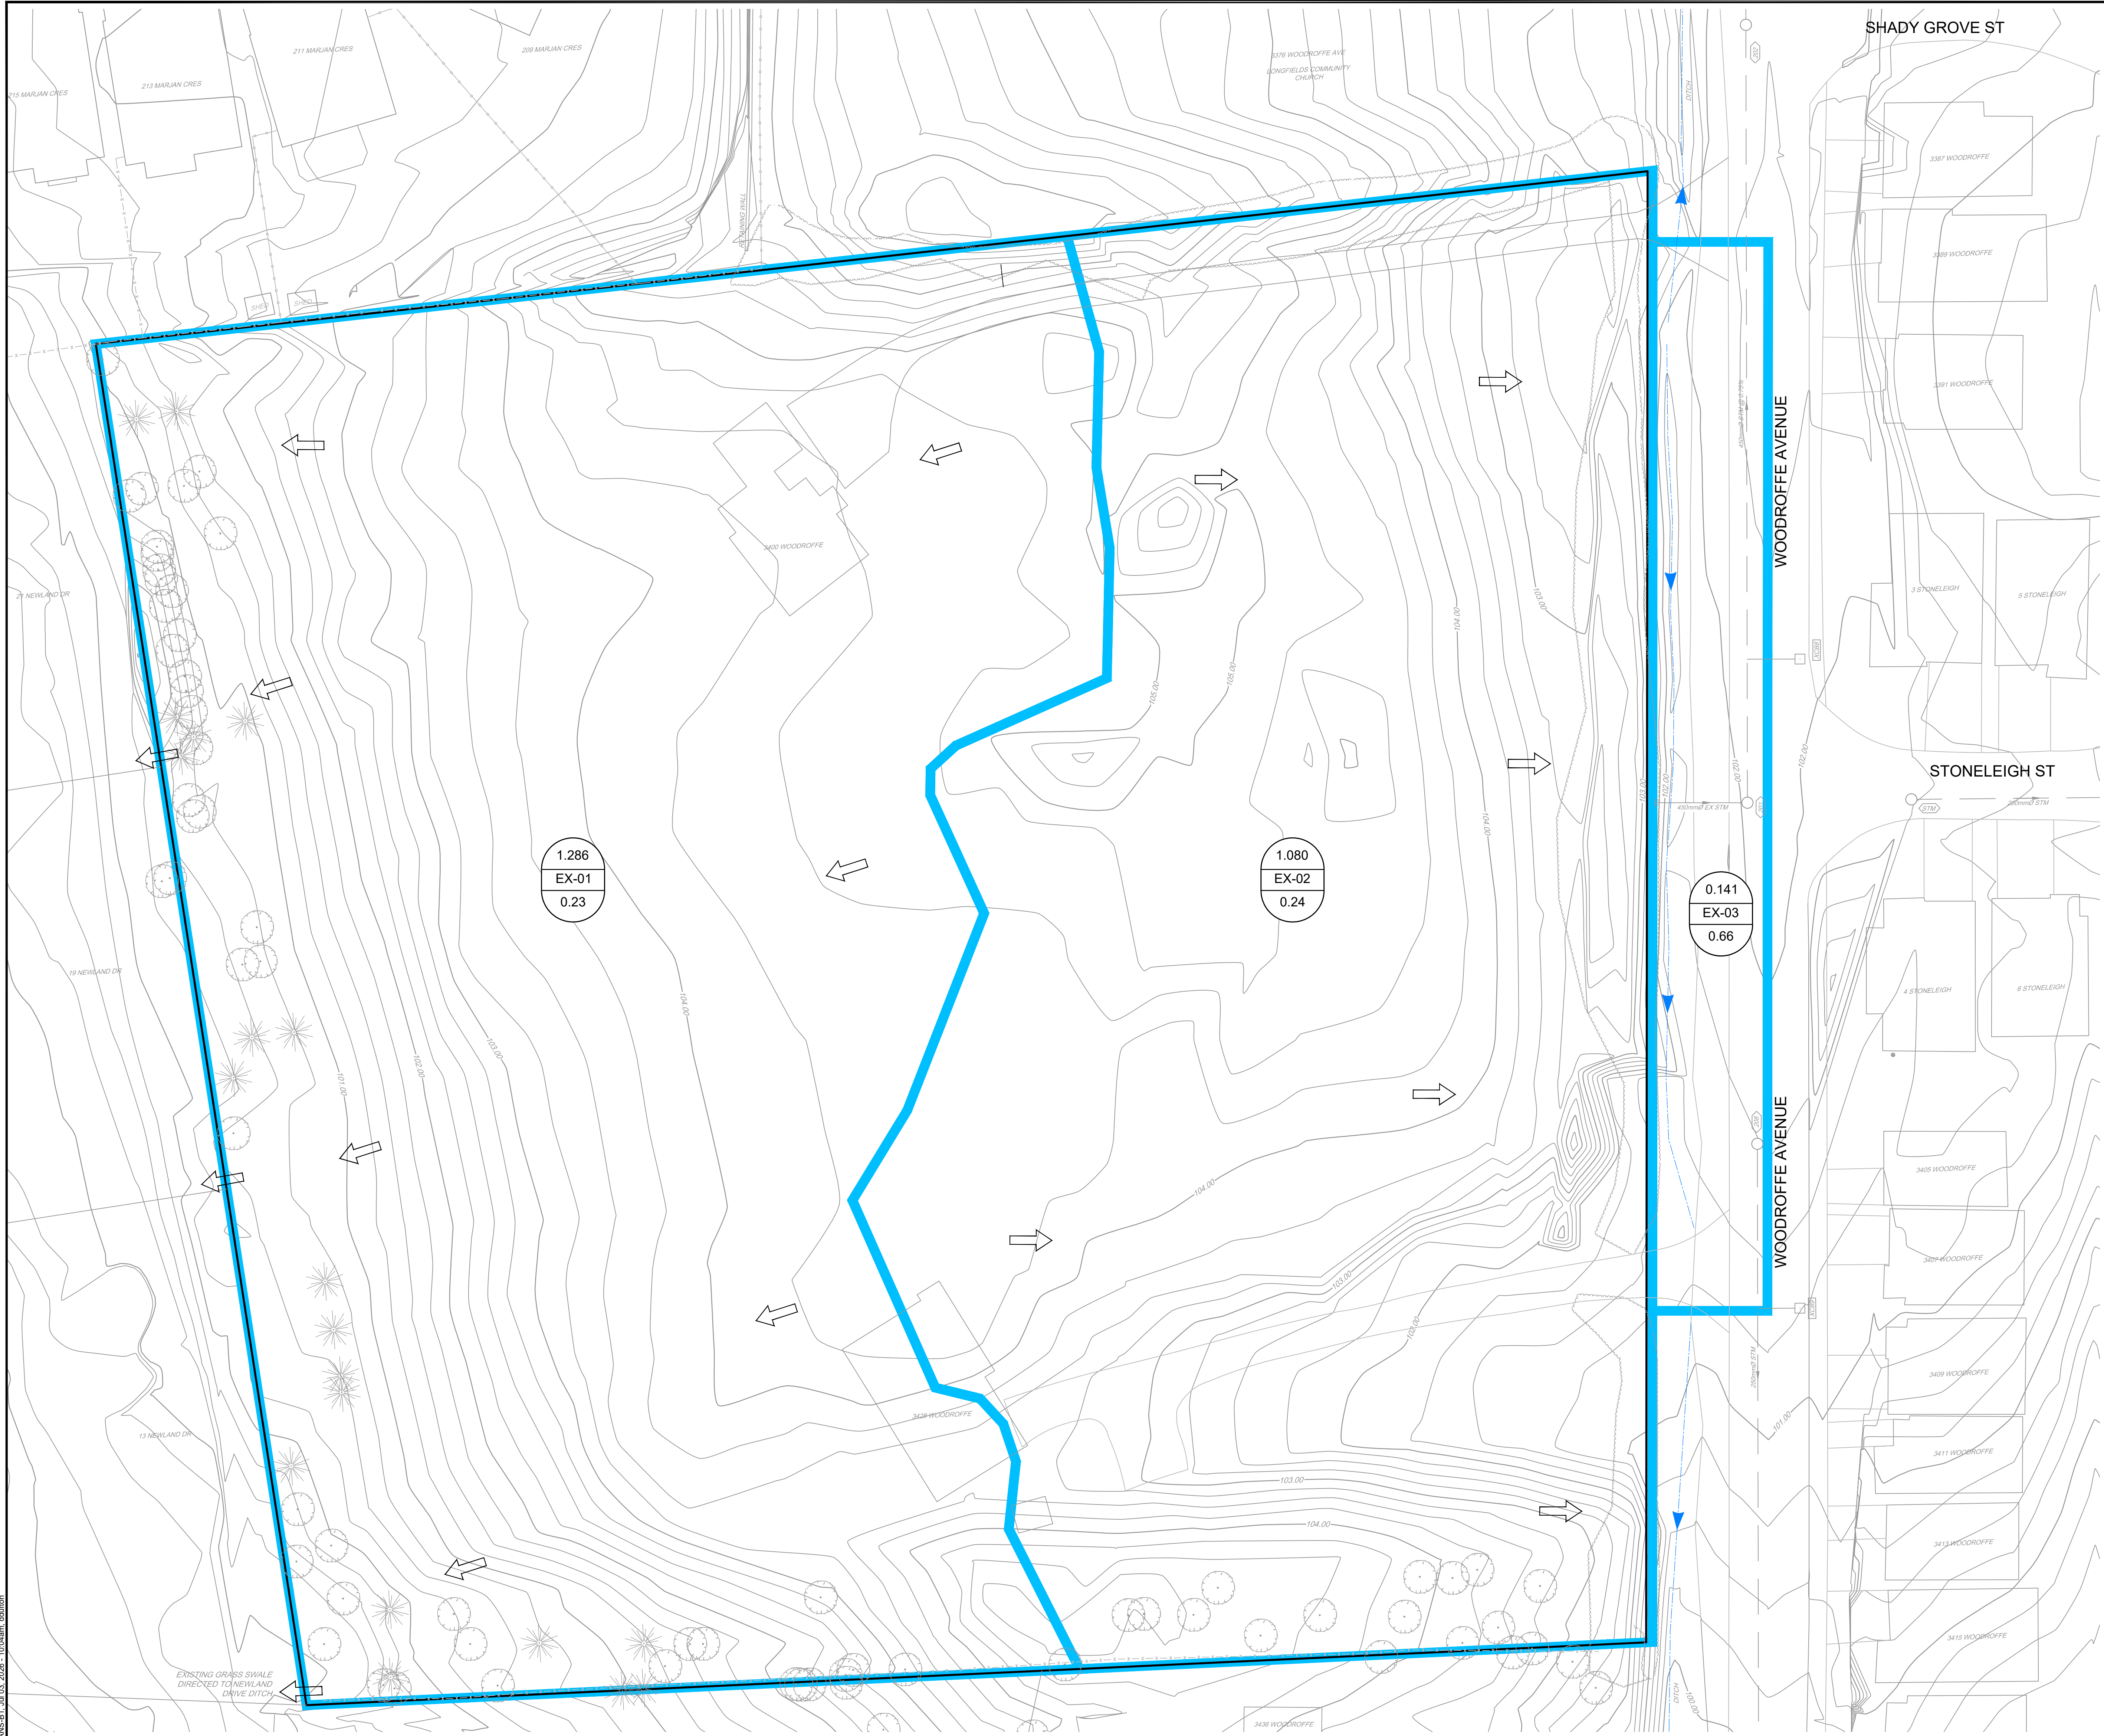

No.	REVISION	DATE	BY
3.	ADDRESS CITY COMMENTS	JUL 16/26	MAB
2.	ADDRESS CITY COMMENTS	APR 14/26	MAB
1.	SITE PLAN APPLICATION	NOV 5/25	MAB

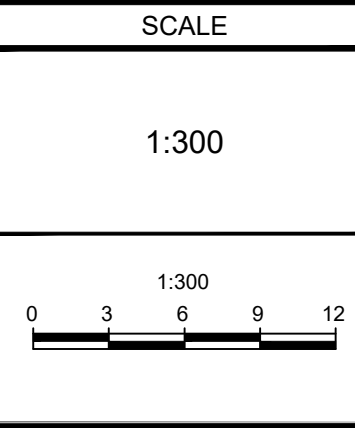

DESIGN	LRW
CHECKED	MAB
DRAWN	LPA
CHECKED	MAB
APPROVED	MAB

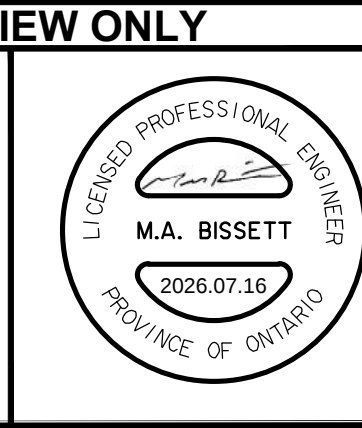

CITY OF OTTAWA 3400 WOODROFFE AVENUE - WILLOW COURT		PROJECT No: 124147
PRE-DEVELOPMENT STORM DRAINAGE AREA PLAN		REV REV # 3
		DRAWING No: 124147-STM1