


LANDSCAPE CONCEPT PLAN

DISCLAIMER: Final tree locations are subject to approved utility plans, geotechnical conditions, and in accordance to with current and approved City of Ottawa ROW Cross Sections and tree planting setbacks/ soil volume requirements as per the City of Ottawa Tree Planting in Sensitive Marine Clay Soils (2017) Guidelines.



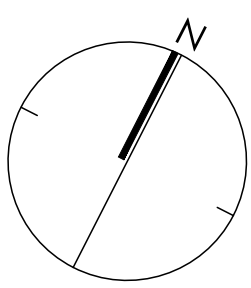


NOTES:
THE LANDSCAPE PLAN WAS PREPARED IN CONJUNCTION WITH THE GEOTECHNICAL REPORT PREPARED BY PATERSON GROUP:
• PG5636-3, DATED NOV. 25, 2025





CROSS SECTIONS AND SOIL VOLUME EXAMPLES

DISCLAIMER: Final tree locations are subject to approved utility plans, geotechnical conditions, and in accordance to with current and approved City of Ottawa ROW Cross Sections and tree planting setbacks/ soil volume requirements as per the City of Ottawa Tree Planting in Sensitive Marine Clay Soils (2017) Guidelines.

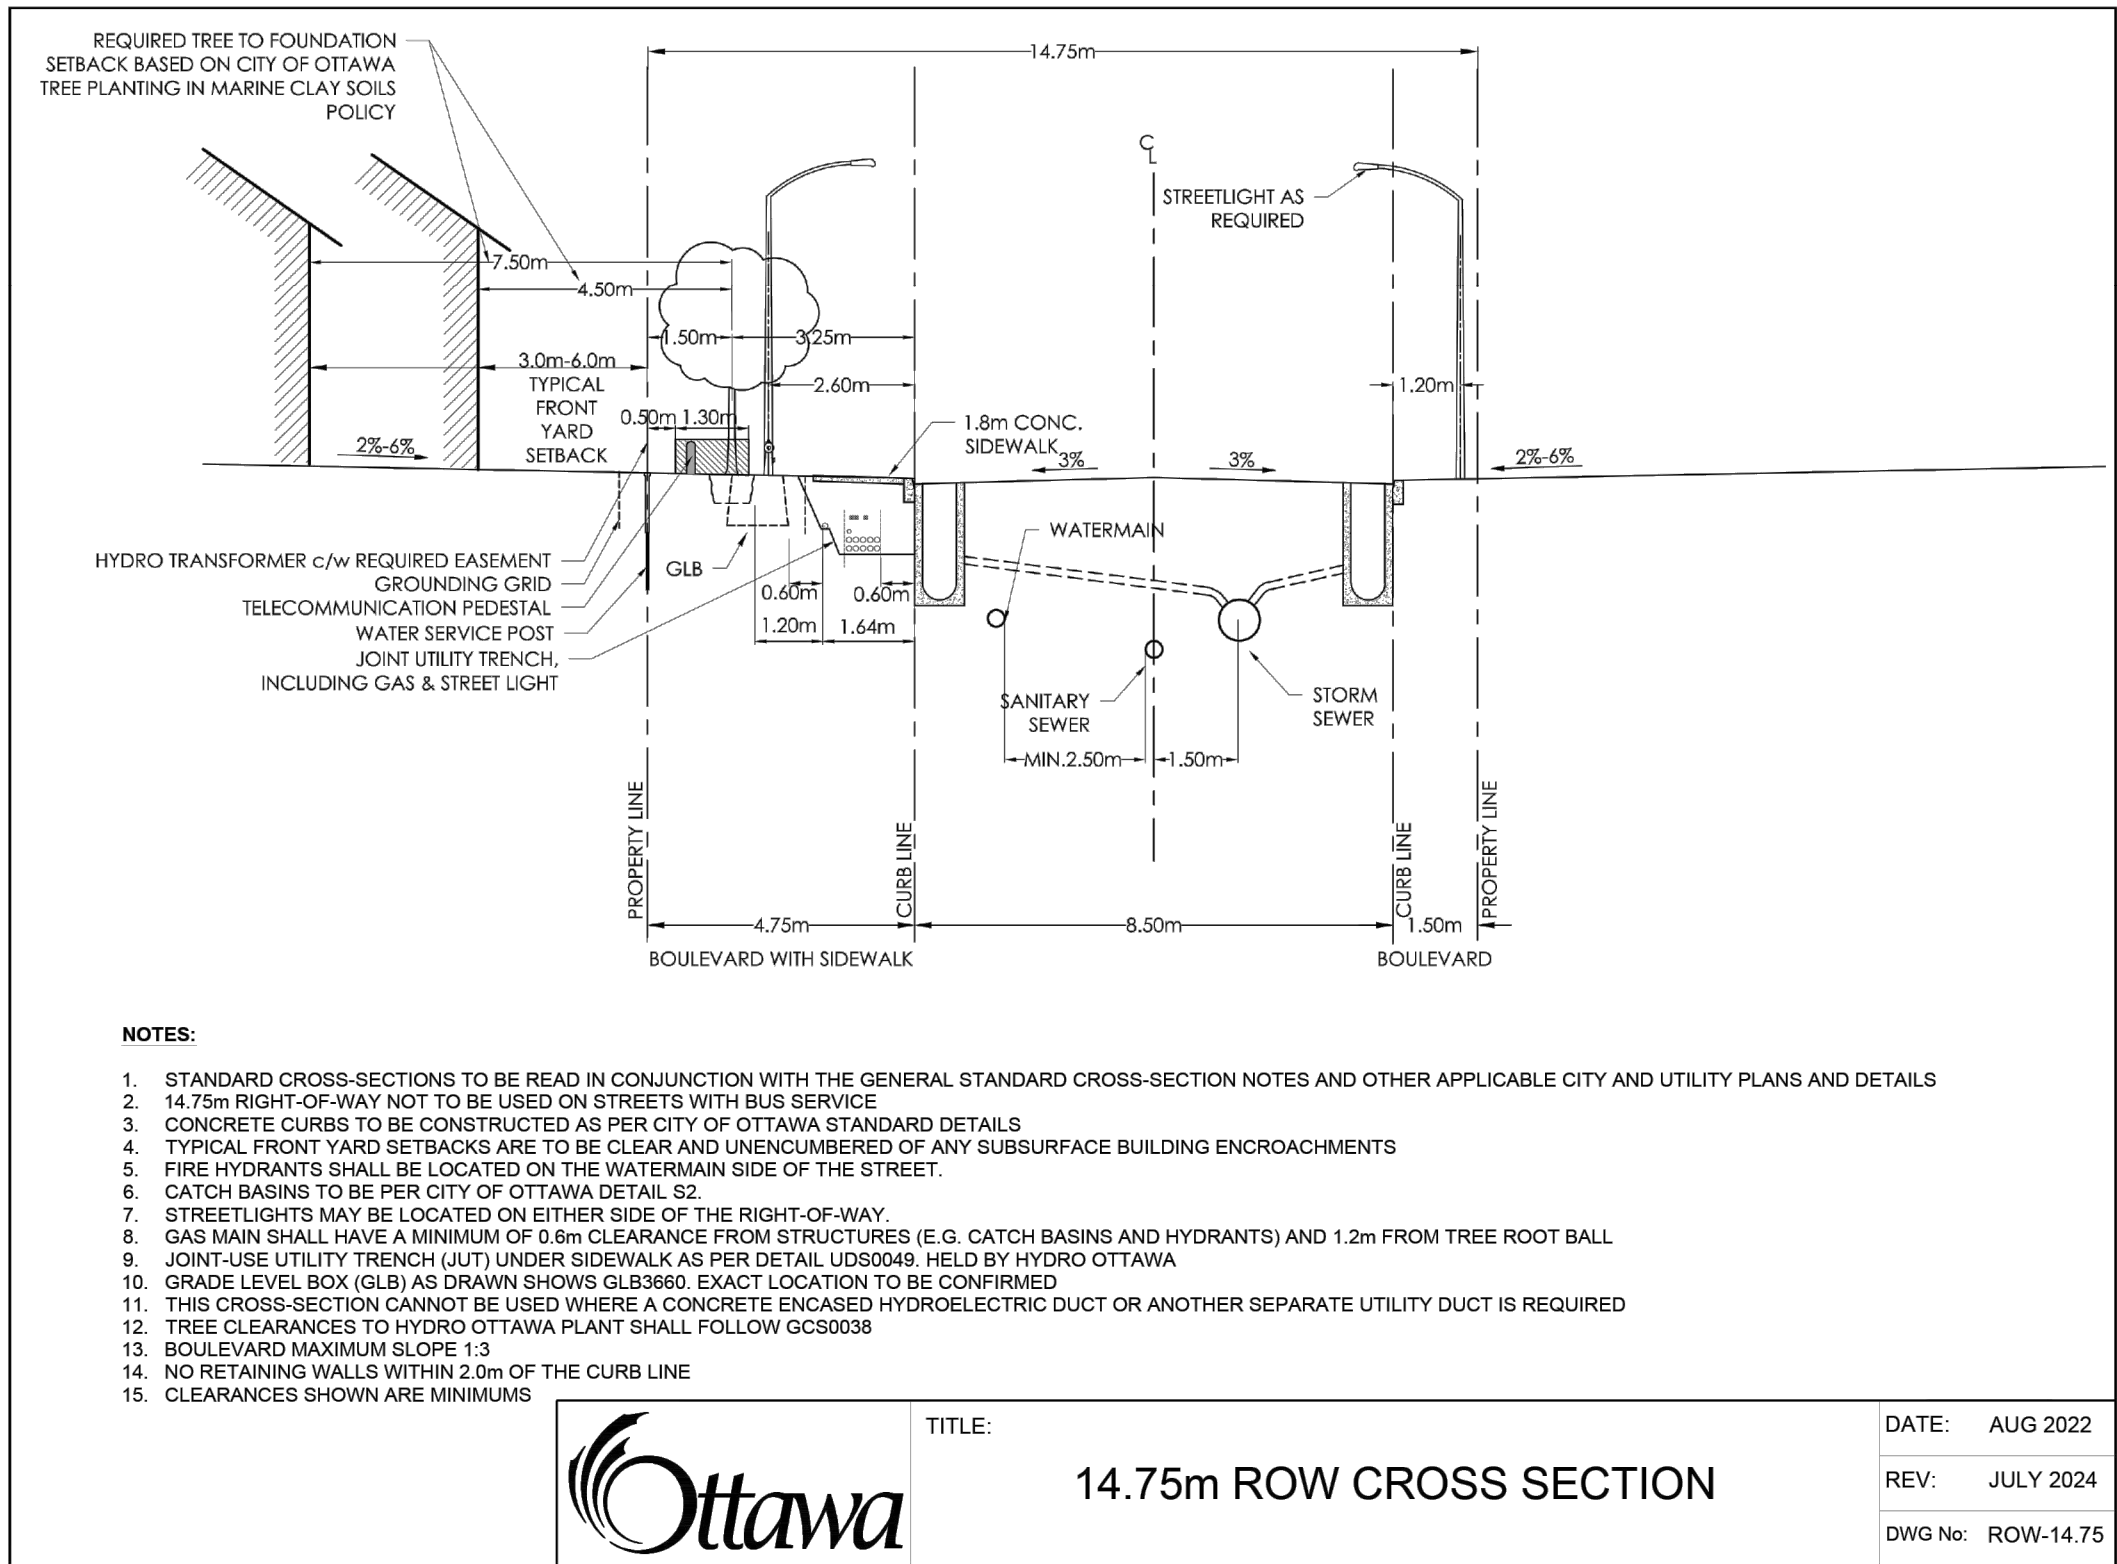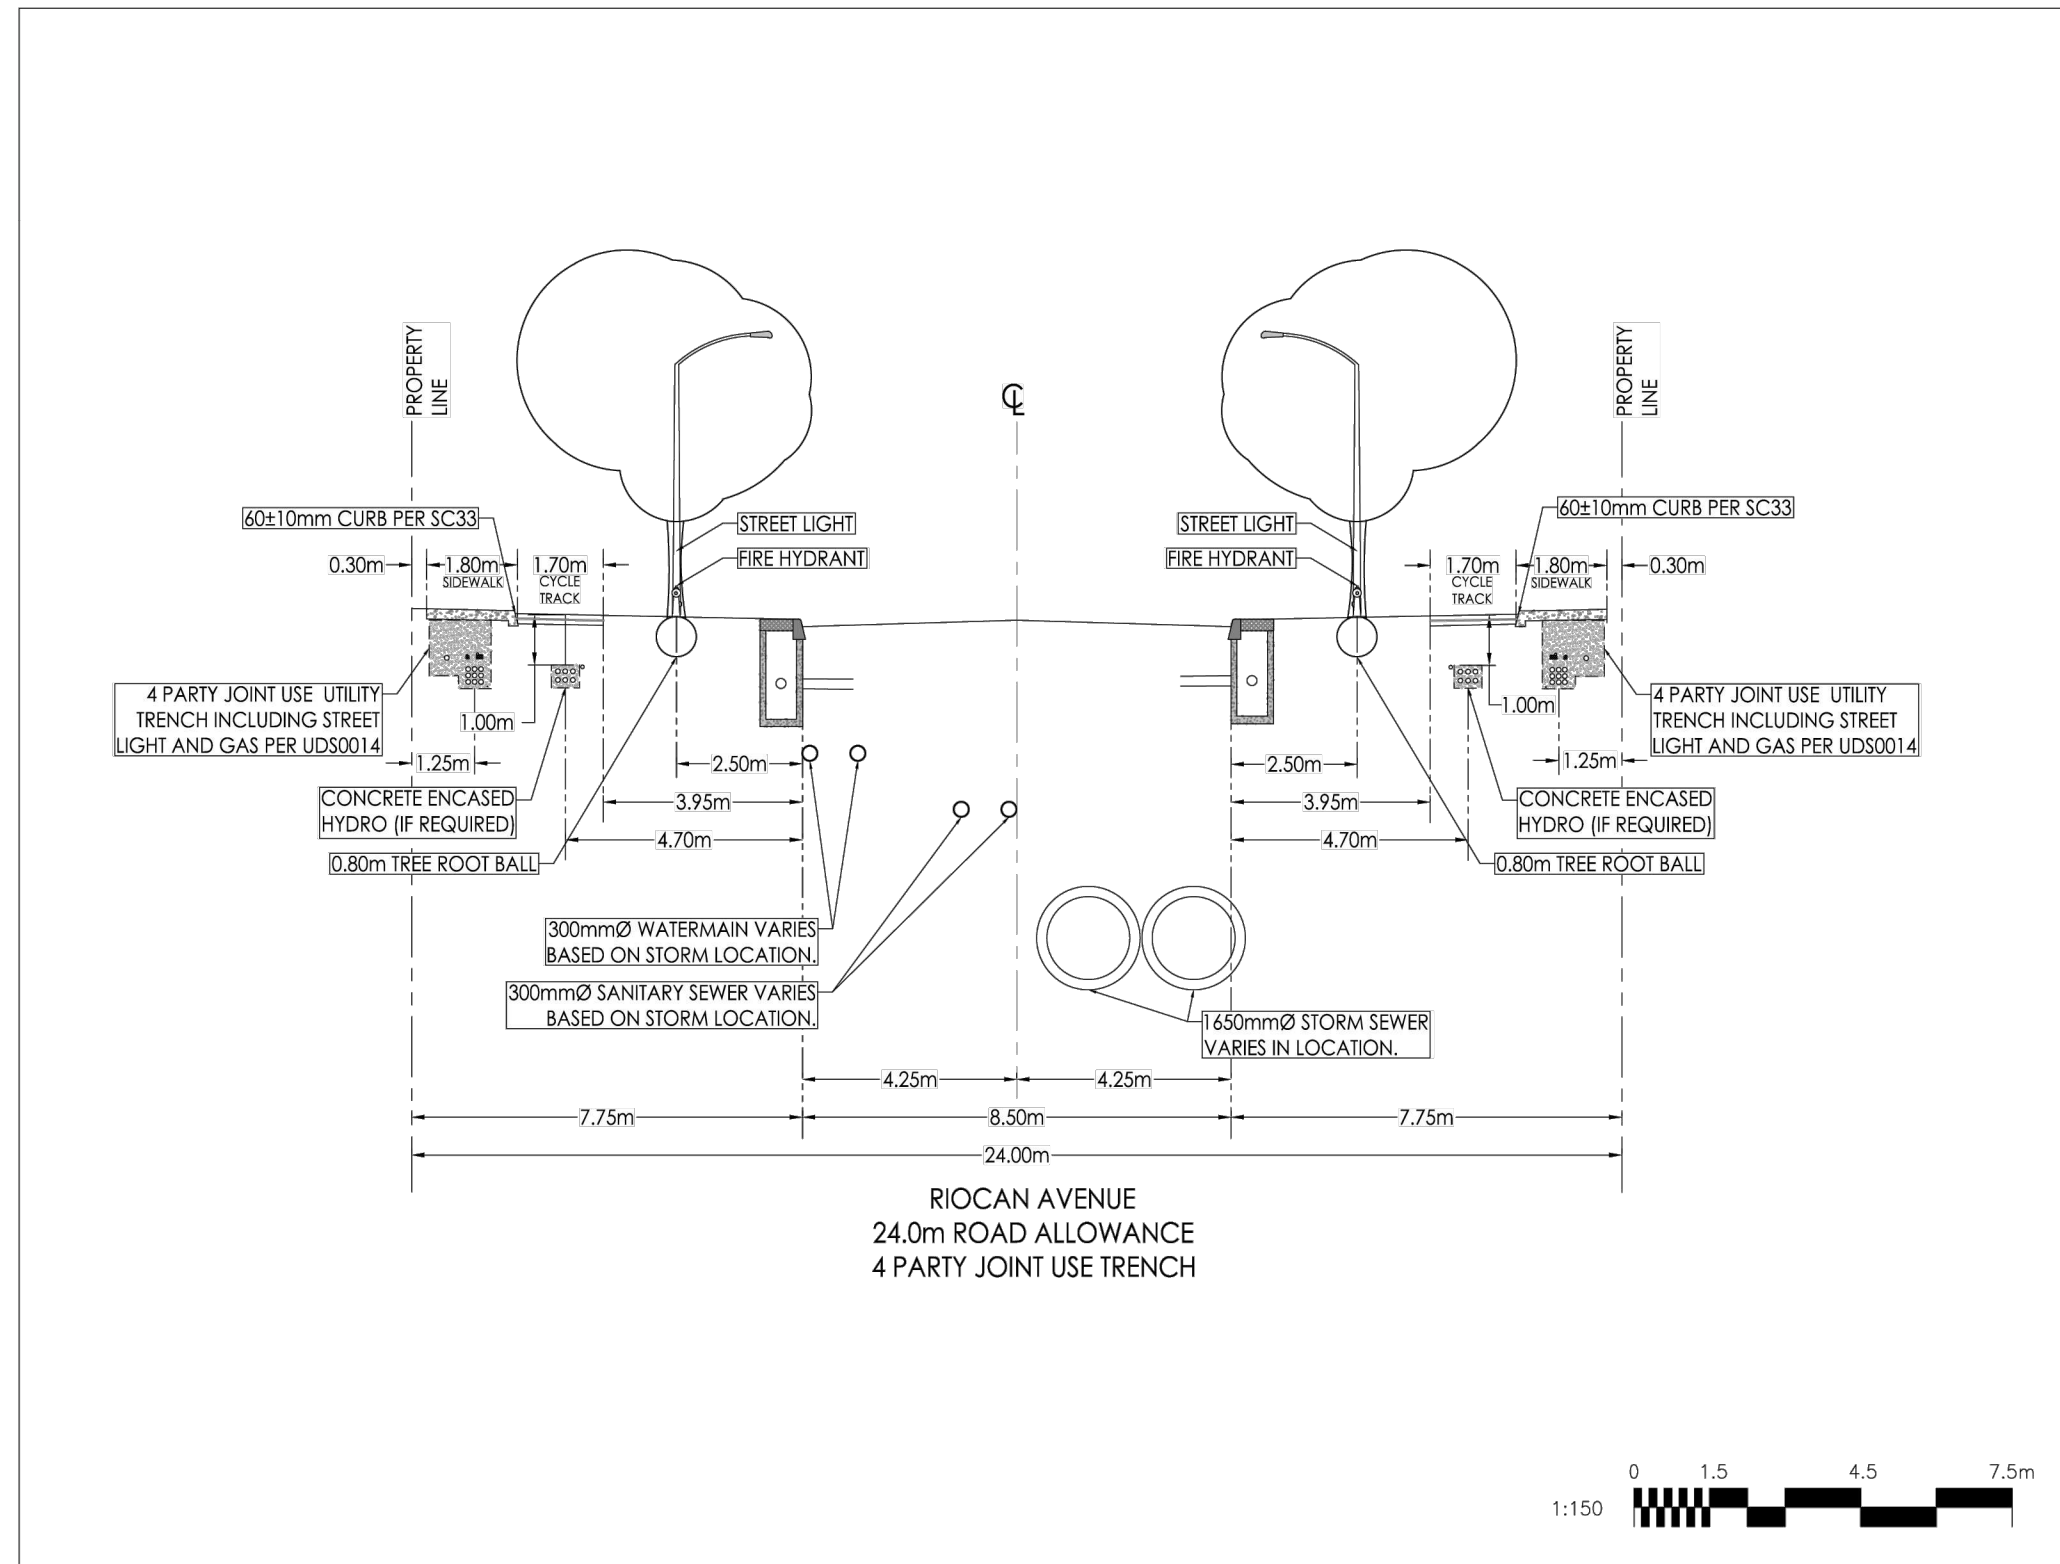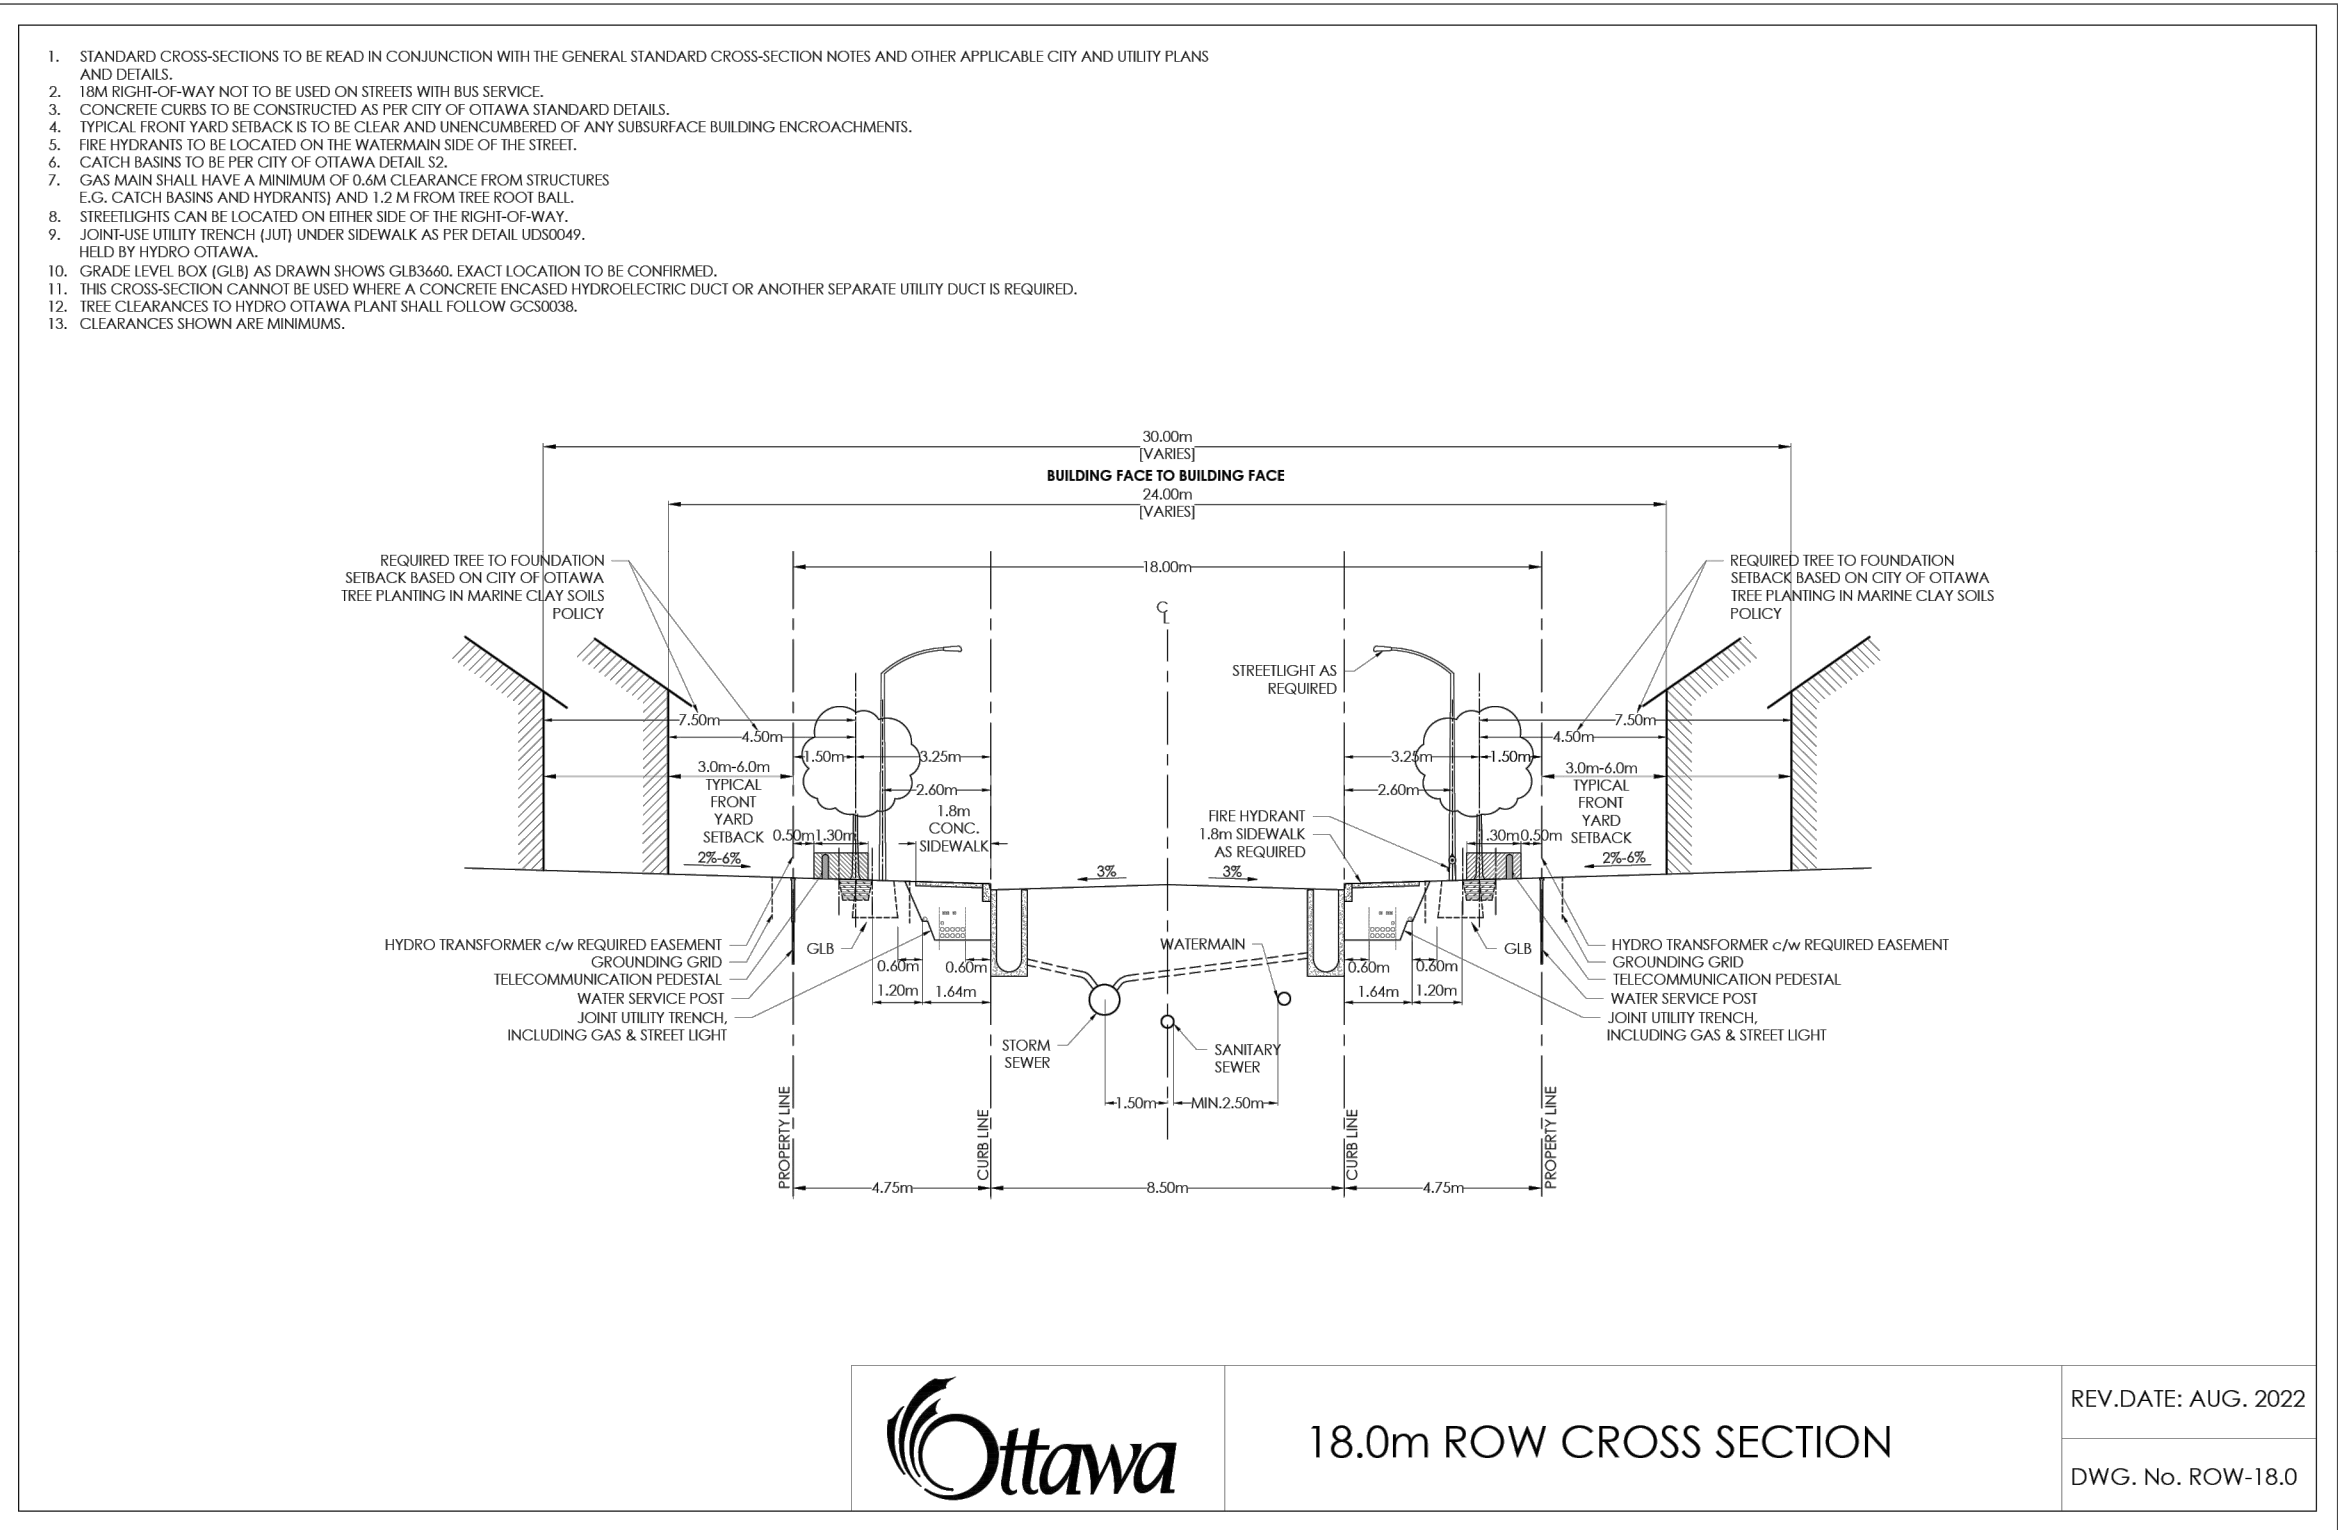

TREE SOIL VOLUMES		
TREE TYPE/SIZE	SINGLE TREE SOIL VOLUME	MULTIPLE TREE SOIL VOLUME (m3/TREE)
ORNAMENTAL	15	9
COLUMNAR	15	9
SMALL	20	12
MEDIUM	25	15
LARGE	30	18
CONIFER	25	15

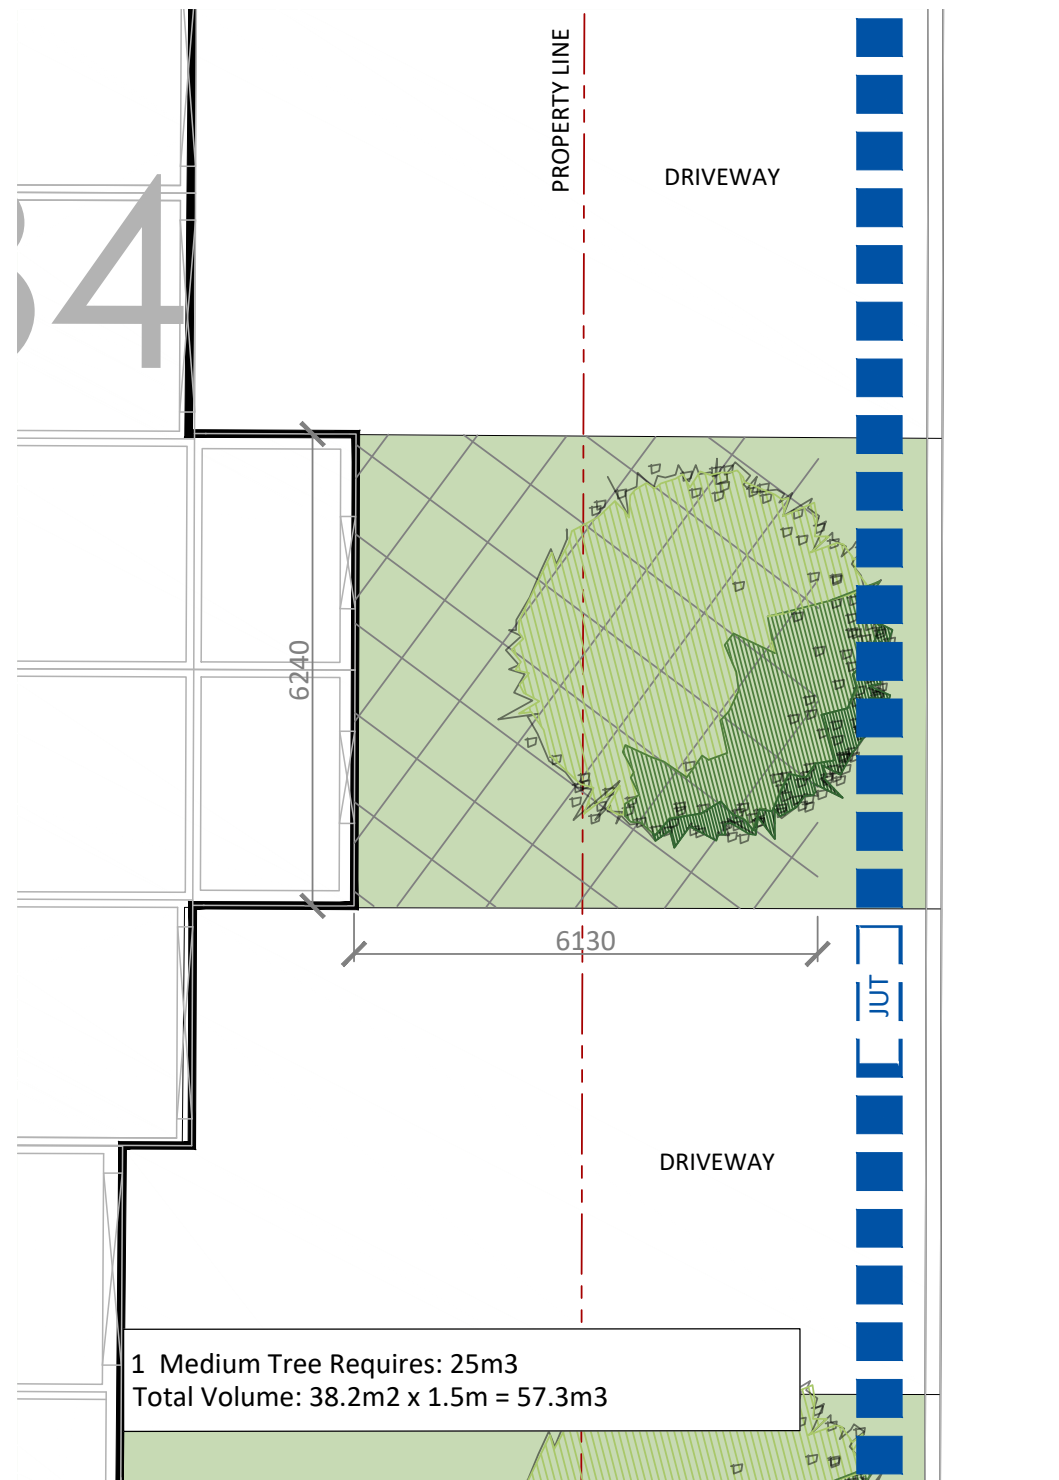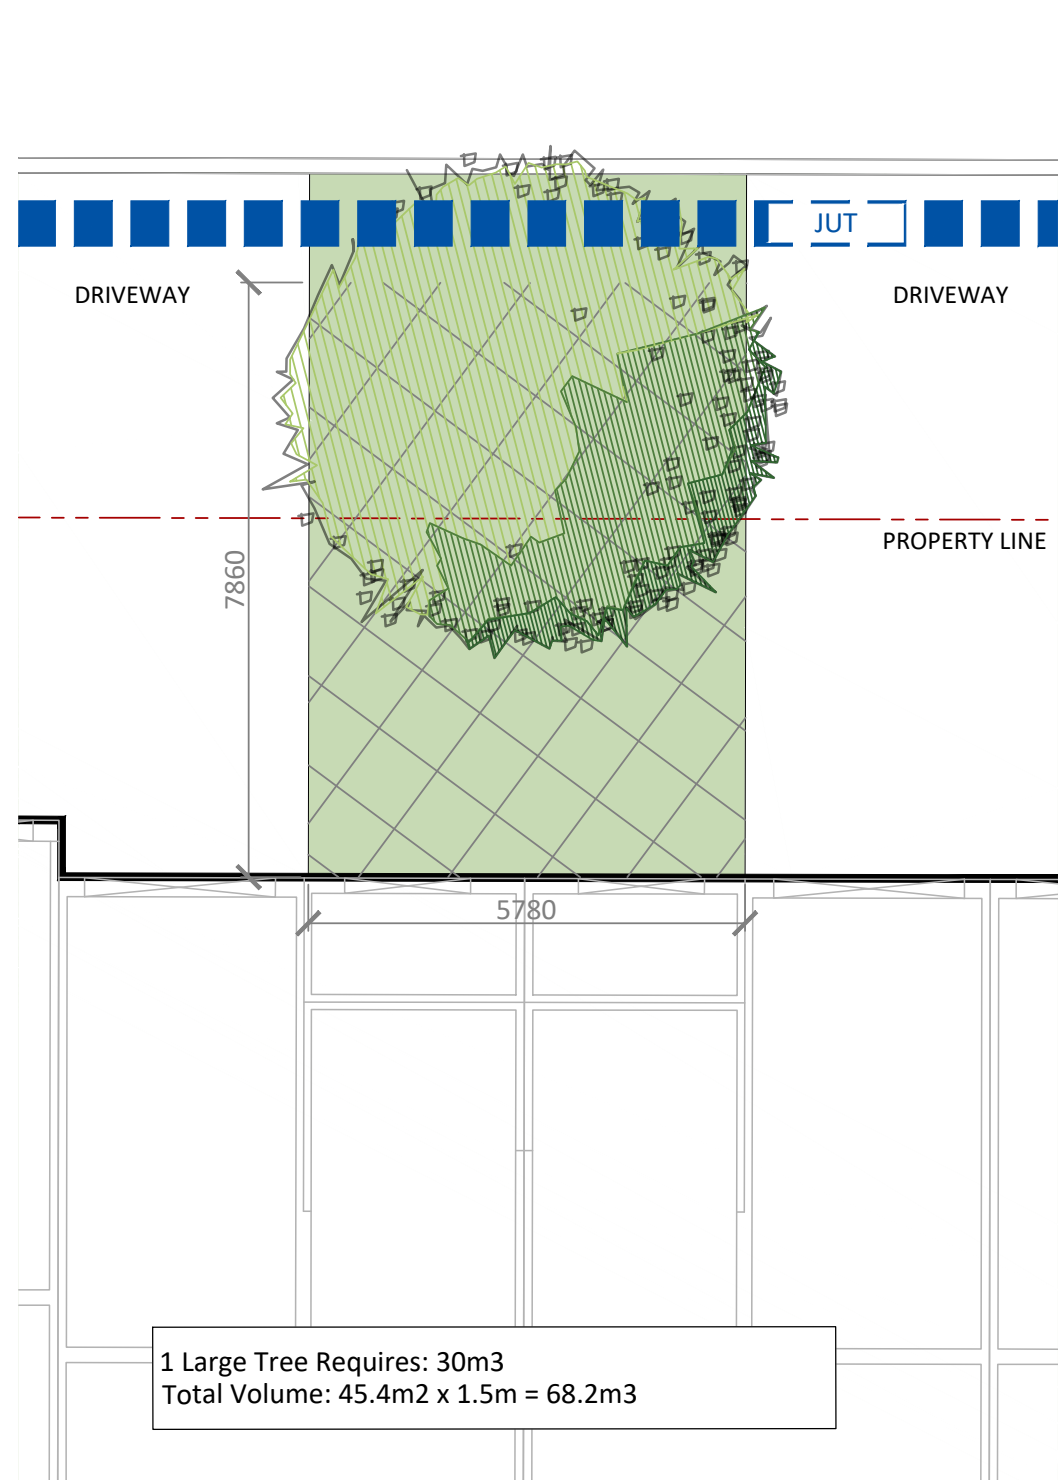

1 ROW CROSS SECTIONS

2 SOIL VOLUME CALCULATION (SCALE 1:100)
18M ROW - LARGE TREE


3 SOIL VOLUME CALCULATION (SCALE 1:100)
18M ROW - LARGE TREE



minto

BARRHAVEN TOWN CENTRE STAGE 2
MINTO COMMUNITIES

SCALE: 1:750
DATE: AUG 26, 2026
PROJECT: 25-368

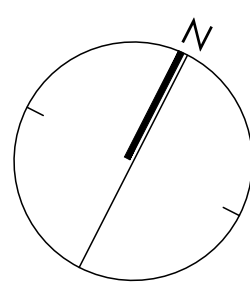

NAK
design strategies