


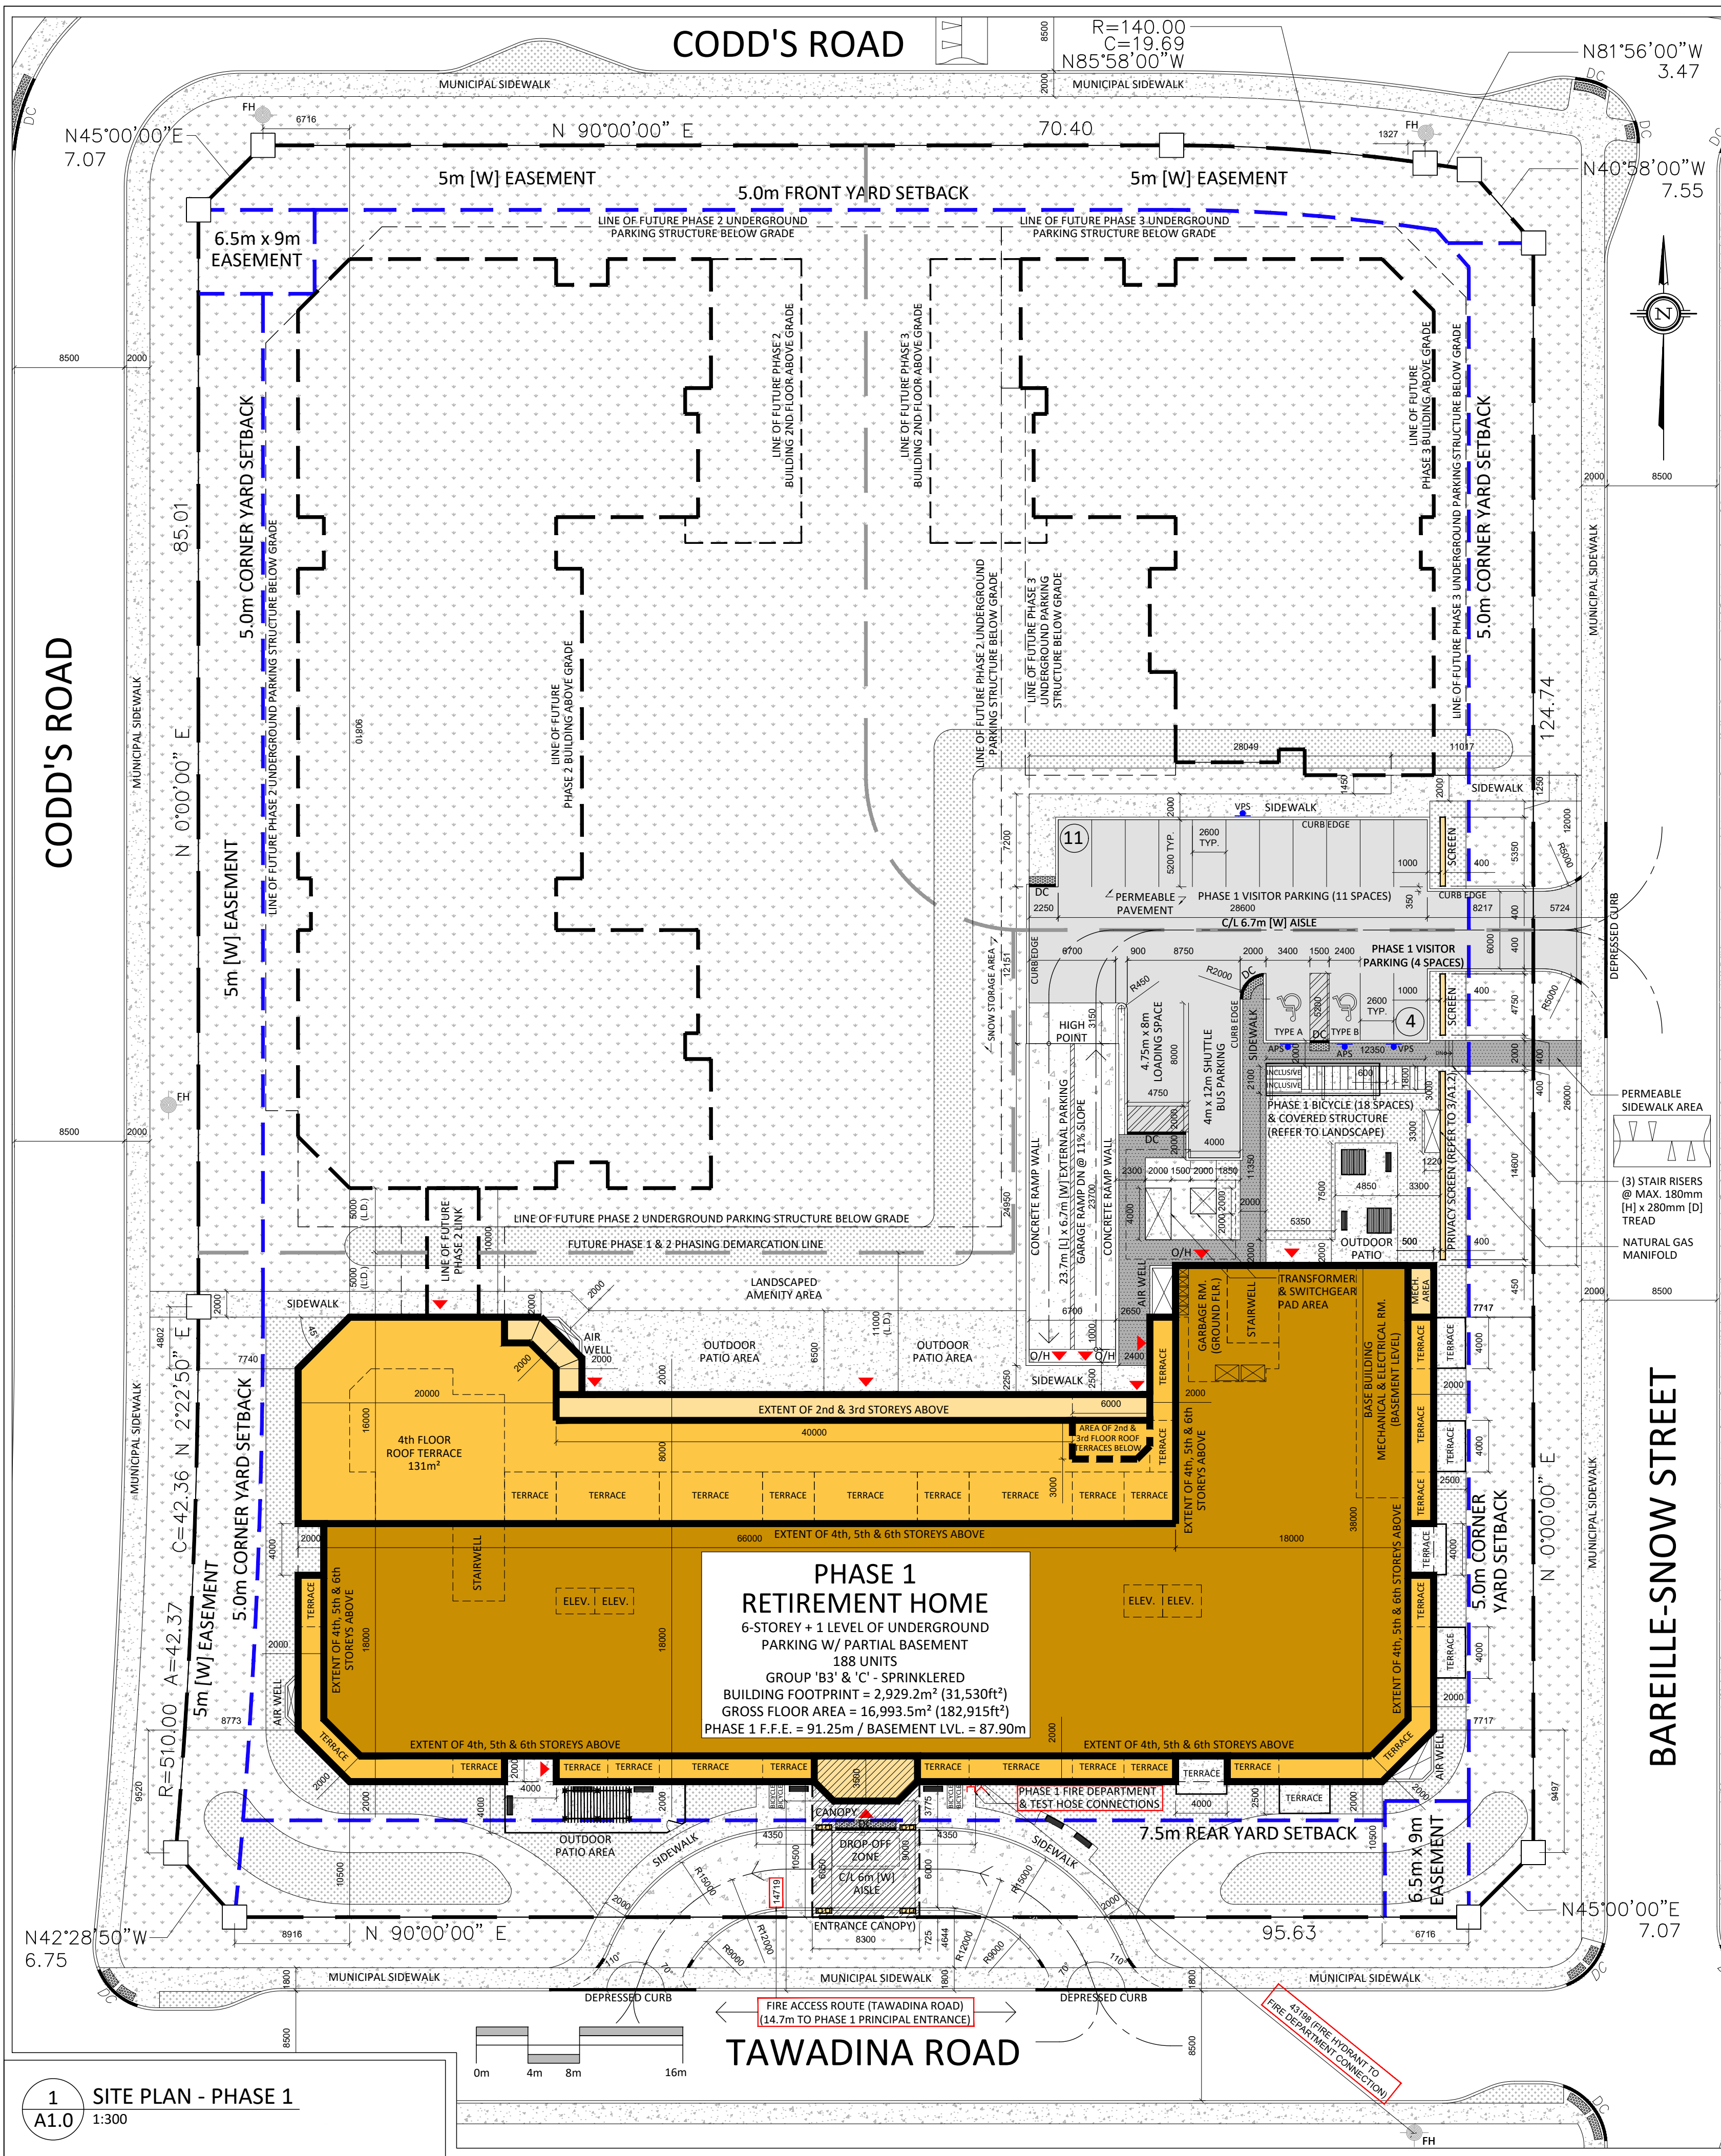

Site Information

Legal Description: Part of Lot 23, Concession 1 (Ottawa Front), Geographic Township of Gloucester and Part of Reserve Block 15 on 4M-1651

Block 21 - Lot Area: 14,162m² (1.4162 hectares or 3.5 acres)

Disclaimer: The concept site plan has been compiled using information contained in the Plan of Subdivision - Registered Plan 4M-1651 provided by Annis, O'Sullivan, Vollebek Ltd., Ontario Land Surveyors.

Zoning Information - GM31 H(30) [By-Law 2008-250] / CM1A H(30) [By-Law 2026-50]

GM31 H(30)	Zoning Requirement	Provided
Minimum Front Yard with Residential Land Use at Grade:	5.0m	85.6m (Codd's Road - North)
Minimum Corner Side Yard with Residential Land Use at Grade:	5.0m	7.7m (Bareille-Snow Street & Codd's Rd. - West)
Minimum Interior Side Yard with Residential Land Use at Grade:	3.0m	N/A
Minimum Rear Yard with Residential Land Use at Grade:	7.5m	9.0m (Tawadina Road)
Additional Front & Corner Side Yard Setback Required for 4th Floor:	2.0m	2.0m
Minimum Separation between Portions of a Building above 4 Storeys:	23.0m	28.0m (Phase 1 & Future Phase 2) 39.0m (Phase 1 & Future Phase 3)
Maximum Building Area of Floor Plates Above 20m or > 6 Storeys:	750m ²	1,850m ²
Maximum Building Height:	30.0m	23.625m (Phase 1 Building / 6-Storeys)

Phase 1 Retirement Home Building Information

Floor Level	Area	Group 'B3' & 'C' Details	Rentable Area of Suites / GFA
Basement Floor Area:	2,995.5m ² (32,243ft ²)	(0) Rooming Units	0m ² (0ft ²) = 0% of GFA
Ground Floor Area:	2,929.2m ² (31,530ft ²)	(6) Rooming Units	464.4m ² (4,999ft ²) = 16% of GFA
2nd Floor Area:	2,768.7m ² (29,802ft ²)	(49) Rooming Units	1,810.1m ² (19,484ft ²) = 65% of GFA
3rd Floor Area:	2,768.7m ² (29,802ft ²)	(49) Rooming Units	1,810.1m ² (19,484ft ²) = 65% of GFA
4th Floor Area:	1,843.8m ² (19,846ft ²)	(28) Rooming Units	1,499.5m ² (16,140ft ²) = 81% of GFA
5th Floor Area:	1,843.8m ² (19,846ft ²)	(28) Rooming Units	1,513.9m ² (16,295ft ²) = 82% of GFA
6th Floor Area:	1,843.8m ² (19,846ft ²)	(28) Rooming Units	1,501.3m ² (16,160ft ²) = 82% of GFA
Gross Floor Area (GFA):	16,993.5m ² (182,915ft ²)	(188) Rooming Units	8,599.3m ² (92,562ft ²) = 51% of GFA

Proposed Building Height: 23.625m measured from grade to top of parapet (23.186m from grade to top of flat roof surface)
Number of Storeys: (6) storeys above grade

Phase 1 Vehicular Parking Information

Phase 1 Retirement Home Building Parking	Zoning Requirement	Provided
Resident: 0.25 spaces per unit = 188 units x 0.25 = 47 spaces	Table 101 - R20 - Column II [Bylaw No. 2008-250]	47 spaces (provided in below grade indoor parking garage)
Staff: 1 space per 100m ² GFA used for medical, health or personal services = 900m ² GFA x 1 = 9 spaces	Table 101 - R20 - Column II [Bylaw No. 2008-250]	13 spaces * (provided in below grade indoor parking garage)
Visitor: N/A - Retirement Home with no dwelling units	Section 603 [Bylaw No. 2026-50]	15 spaces ** (surface parking)
Total Phase 1 Building - Vehicular Parking Required:	= 56 spaces	
Total Phase 1 Building - Vehicular Parking Provided:	= 75 spaces consisting of (15) exterior surface & (60) indoor parking	

General Phase 1 Parking Space Note:

- * When the Phase 2 Senior's Apartment Building and underground parking structure is completed, (2) standard indoor parking spaces for Phase 1 staff will be removed to accommodate for the 6.7m [W] drive aisle connection between the Phase 1 & Phase 2 indoor parking garages.
 - ** When the Phase 3 Senior's Apartment Building and underground parking structure is completed, (11) standard exterior surface spaces for Phase 1 visitors will be transferred to the Phase 3 parking requirements and consisting of (10) standard exterior surface spaces for Phase 3 visitors and (1) Phase 3 loading space.
- Exterior Surface Parking (15 spaces): **
- 13 standard spaces @ 2.6m x 5.2m
1 accessible Type 'A' space @ 3.4m x 5.2m with 1.5m shared access aisle
1 accessible Type 'B' space @ 2.4m x 5.2m with 1.5m shared access aisle
- Underground Indoor Parking (60 spaces): *
- 38 standard spaces @ 2.6m x 5.2m
16 compact car spaces @ 2.4m x 5.2m
3 parallel spaces @ 2.6m x 6.7m
1 accessible Type 'A' space @ 3.5m x 5.2m with 1.5m shared access aisle
1 accessible Type 'B' space @ 2.6m x 5.2m with 1.5m shared access aisle
1 accessible Type 'B' space @ 2.4m x 5.2m with 1.5m access aisle

Phase 1 Bicycle Parking Information

Phase 1 Retirement Home Bicycle Parking	Zoning Requirement
Short Term Spaces: Min. 4 spaces + 0.1 spaces per unit above 20 units = 4 + 168 units x 0.1 = 21 spaces	Table 613B (a) (viii) [Bylaw No. 2026-50] - Retirement Home
Long Term Spaces: 0.25 spaces per unit = 188 units x 0.25 = 47 spaces	Table 613B (b) (viii) [Bylaw No. 2026-50] - Retirement Home
Total Phase 1 Short Term Bicycle Parking Provided: = 22 spaces consisting of: 20 horizontal outdoor @ 0.6m x 1.8m / space & 2 horizontal outdoor inclusive @ 1.0m x 2.75m / space	
Total Phase 1 Long Term Bicycle Parking Provided: = 47 spaces consisting of: 44 horizontal indoor @ 0.6m x 1.8m / space & 3 horizontal inclusive indoor @ 1.0m x 2.75m / space	

Site Plan & Master Plan Symbol Legend

	- Denotes proposed Phase 1 retirement home building		- Denotes shrub / perennial bed		- Denotes accessible parking
	- Denotes proposed Phase 2 senior's apartment building		- Denotes building feature above		- Denotes depressed curb
	- Denotes proposed Phase 3 senior's apartment building		- Denotes property line		- Denotes high colour contrast pavement marking
	- Denotes concrete surface		- Denotes site setback		- Denotes tactile walking surface indicator (TWSI)
	- Denotes permeable sidewalk		- Denotes proposed phasing line		- Denotes aluminum sign
	- Denotes seed/ sod ground landscape cover		- Denotes c/l drive aisle		- Denotes bench seating
			- Denotes building entrance		- Denotes fire hydrant
			- Denotes fire department connection		

ISSUE RECORD		
REV.	DESCRIPTION	DATE
01	FOR SITE PLAN APPROVAL	01/20/2026
02	FOR SITE PLAN APPROVAL	02/27/2026
03	FOR COORDINATION	04/16/2026
04	FOR SUPERSTRUCTURE PERMIT	05/05/2026
05	FOR ZONING BY-LAW AMENDMENT	06/04/2026
06	FOR SITE PLAN APPROVAL	06/10/2026
07	FOR COORDINATION	07/03/2026
08	FOR SITE PLAN APPROVAL	07/14/2026

GENERAL NOTES		
1.	DO NOT SCALE DRAWINGS. ALL MEASUREMENTS ARE IN MILLIMETERS (mm) UNLESS OTHERWISE NOTED.	
2.	IT IS THE RESPONSIBILITY OF THE CONTRACTOR TO CHECK AND VERIFY ALL DIMENSIONS ON SITE AND REPORT ANY DISCREPANCIES TO THE ARCHITECT.	
3.	ALL WORK DESCRIBED UNDER THIS CONTRACT TO COMPLY WITH ONTARIO BUILDING CODE, 2024 AND/OR NATIONAL BUILDING CODE, 2020 AND OTHER CODES AND BY-LAWS IN EFFECT.	
4.	THIS DRAWING IS AN INSTRUMENT OF SERVICE AND IS PROTECTED BY COPYRIGHT. COPYRIGHT FOR THE ARCHITECT'S INSTRUMENT OF SERVICE BELONGS TO THE ARCHITECT. COPIES, INCLUDING ELECTRONIC COPIES, MAY ONLY BE USED OF THE PURPOSE INTENDED AND FOR A ONE-TIME USE, ON THE SAME SITE, AND FOR THE SAME PROJECT AND MAY NOT BE OFFERED FOR SALE OR TRANSFER WITHOUT THE EXPRESS WRITTEN CONSENT OF THE ARCHITECT.	

PROJECT TEAM		
OWNER / APPLICANT		
WATERIDGE LIFESTYLES LTD. 1505 CARLING AVENUE, 2nd FLOOR, OTTAWA ON K1Z 7L9 T: 613-518-2006 ext. 2 E: alan@capitalcommercial.ca		
ONTARIO LAND SURVEYOR		
MONUMENT-URSO SURVEYING LTD. 1755 WOODWARD DRIVE, SUITE 200, OTTAWA, ON K2C 0P9 T: 613-800-1583 E: info@monument-urso.ca		
ARCHITECT		
T BONHOMME ARCHITECT 3541 R35 COVE ROAD, PORTLAND ON K0G 1V0 T: 613-214-3328 E: tom@tbhonommearchitect.ca		
CIVIL ENGINEER		
ROBINSON LAND DEVELOPMENT 2936 BASELINE ROAD, SUITE 200, OTTAWA ON K2H 1B3 T: 613-592-6060 E: tom@robinsonland.ca		
GEOTECHNICAL ENGINEER		
CAMBIUM CONSULTING & ENGINEERING 31 HYPERION COURT, SUITE 102, KINGSTON, ON K7K 7G3 T: 613-389-2323 E: Blasco.Vijayabaskaran@cambium-inc.com		
LANDSCAPE ARCHITECT		
NAK DESIGN STRATEGIES 1285 WELLINGTON STREET WEST, OTTAWA, ON K1Y 3A8 T: 613-237-2345 ext. 25 E: mnuckey@nak-design.com		
STRUCTURAL ENGINEER		
DHM STRUCTURAL LTD. 333 PRESTON STREET, SUITE 110, OTTAWA ON, K1S 5N4 T: 613-651-9490 E: Colin@dhm-structural.ca		
MECHANICAL & ELECTRICAL ENGINEER		
GOODEY, WEEDMARK & ASSOCIATES LTD. 1688 Woodward Drive, Ottawa, ON K2C 3R8 T: 613-727-5111 E: rlv@gwal.com		



PROJECT TITLE		
WATERIDGE LIFESTYLES - PHASE 1 RETIREMENT HOME WATERIDGE VILLAGE 100 BAREILLE-SNOW STREET, OTTAWA ON		
DRAWING LIST		
SITE PLAN - PHASE 1		
JOB No.	TBA-2026-01	DRAWING No.
DATE	01/20/2026	
SCALE	AS NOTED	
DRAWN & REVIEWED BY T.B.		A1.0

FILE No. D07-12-26-0020 / PLAN No. xx