

LEGEND

- EX-SITE PROPERTY LINE
- ROW PROTECTION LINE (PROPOSED NEW PROPERTY LINE)
- PROPOSED DECIDUOUS TREE (8 2.1)
- PROPOSED CONIFEROUS TREE (8 2.1)
- PROPOSED ORNAMENTAL SHRUB PLANTING (7 2.1)
- PROPOSED NATIVE TREE AND SHRUB PLANTING (7 2.1)
- PROPOSED CONCRETE PAVING (1 2.0)
- PROPOSED UNIT PAVING TYPE 4 (UNIT PAVING OVER PARKING GARAGE ROOF DECK) (4 2.0)
- PROPOSED UNIT PAVING TYPE 1 (EXISTING UNIT PAVING LIFT AND RELAY TO FINISH FLUSH WITH NEW CONCRETE SIDEWALK, PATCH AND REPAIR WITH SALVAGED BLOCKS AS REQUIRED) (5 2.0)
- PROPOSED UNIT PAVING TYPE 2 AND 3 (UNIT PAVING TO MATCH CENTRUM BLVD. MATERIAL AND PATTERN) (5 2.0)
- PROPOSED ARMOR STONE WALL (11 2.0)
- BENCHES
- SITE FURNITURE
- BOLLARDS

Key Plan

No.	Revision	Date
14	RE-ISSUED FOR SPA	15.12.2021
13	ISSUED FOR SPA, ZONING and OPA	01.09.2021
12	RE-ISSUED FOR SPA	16.04.2021
11	ISSUED FOR REVIEW	01.04.2021
10	ISSUED FOR SPA	20.11.2020
9	RE-ISSUED FOR CO-ORDINATION	12.11.2020
8	RE-ISSUED FOR CO-ORDINATION	16.10.2020
7	ISSUED FOR REVIEW	09.10.2020
6	ISSUED FOR REVIEW	05.08.2020
5	RE-ISSUED FOR CO-ORDINATION	27.07.2020
4	RE-ISSUED FOR CO-ORDINATION	09.07.2020
3	RE-ISSUED FOR CO-ORDINATION	01.06.2020
2	RE-ISSUED FOR CO-ORDINATION	13.05.2020
1	ISSUED FOR CO-ORDINATION	06.04.2020

North: Stamp:

CSW Landscape Architecture
 Urban Design
 Site Planning
 Recreation and Park Planning
 Project Management

319 McRae Avenue, Suite 502, Ottawa, Ontario, K1Z 0B9
 Tel: (613) 729-4536

- All measurements in millimeters unless specified otherwise. Do not scale drawing. All drawings to be read in conjunction with written specifications.
- Copyright reserved. This drawing is the exclusive property of CSW Landscape Architects Ltd. and shall not be used without the consent thereof.
- This Drawing may not be used for construction until signed by the landscape architect. It is the responsibility of the contractor to:
 - check and verify all dimensions on site;
 - report all errors and/or omissions to the landscape architect;
 - comply with all pertinent codes and by-laws;
 - check and verify locations of all underground services with all local utilities prior to any digging.

Project: **Le Groupe Maurice Centrum Retirement**

211 Centrum Blvd
 OTTAWA, ONTARIO

Drawing: **Landscape Plan GENERAL LAYOUT**

Scale: 1:400 Date: Feb 2020

Design By: SE Drawn By: SE

Project Number: 2051-01 Sheet Number: L 1.0

PLANT LIST


Botanical Name	Common Name	Quantity	Size
Trees			
Large/Deciduous			
AF Acer freemanii 'Celzam'	Celebration Maple	10	70mm Cal. B.B./W.B.
AS Acer saccharum	Sugar Maple	18	70mm Cal. B.B./W.B.
ASi Acer saccharinum	Silver Maple	5	70mm Cal. B.B./W.B.
BP Betula populifolia 'Whitespire'	Whitespire Birch	28	70mm Cal. B.B./W.B.
CO Celtis occidentalis	Common Hackberry	9	70mm Cal. B.B./W.B.
GT Gleditsia triacanthos 'Shademaster'	Shademaster Honeylocust	9	70mm Cal. B.B./W.B.
OV Ostrya virginiana	Hop Hornbeam	8	70mm Cal. B.B./W.B.
UM Ulmus morton	Accolade Elm	2	70mm Cal. B.B./W.B.
Small/Medium Deciduous			
AC Amelanchier canadensis	Serviceberry	39	50mm Cal. B.B./W.B.
CP Cornus alternifolia	Pagoda Dogwood	5	50mm Cal. B.B./W.B.
HP Hydrangea paniculata 'Grandiflora'	Hydrangea (Tree Form)	8	30mm Cal. B.B./W.B.
Coniferous			
PG Picea glauca	White Spruce	29	1.8 m Ht. B.B./W.B.
PP Picea pungens	Colorado Spruce	13	1.8 m Ht. B.B./W.B.
PS Pinus strobus	White Pine	13	1.8 m Ht. B.B./W.B.
TO Thuja occidentalis 'Smaragd'	Emerald Cedar	0	1.8 m Ht. B.B./W.B.

Shrubs (Quantities to be completed during design development)

CS Cornus sericea 'Farrow'	Arctic Fire Dogwood	0	450mm Ht.
EF Euonymus fortunei 'Sarcocoe'	Sarcocoe Euonymus	0	450mm Ht.
SP Spirea betulifolia 'Tor'	Tor spirea	0	450mm Ht.
HP Hydrangea paniculata 'Little Quickfire'	Little Quickfire Hydrangea	0	450mm Ht.
HA Hydrangea anomala petiolaris	Climbing Hydrangea	0	450mm Ht.
JC Juniperus chinensis 'Monlep'	'Mint Julep' Juniper	0	450mm Spr.
MS Magnolia stellata 'Royal Star'	Royal Star Magnolia	0	1200mm Ht.
RA Rhus aromatica 'Grow-Low'	Low Grow Sumac	0	450mm Ht.
RM Rosa 'Morden Centennial'	Morden Centennial Rose	0	450mm Ht.
TM Taxus media densiformis	Densiform Yew	0	450mm Spr.
Perennials			
Astilbe sp.		0	1 Gal. Potted
Astilbe sp.		0	1 Gal. Potted
EP Echinacea purpurea	Purple Coneflower	0	1 Gal. Potted
GM Geranium macrorrhizum	Cranesbill Geranium	0	1 Gal. Potted
Heuchera sp.		0	1 Gal. Potted
Hosta sp.		0	1 Gal. Potted
Hosta sp.		0	1 Gal. Potted
NF Nepeta x faassenii 'Walkers Low'	Walkers Low Catmint	0	1 Gal. Potted
PS Phlox subulata 'Purple Beauty'	Creeping Phlox	0	1 Gal. Potted
SS Sedum spectabile	Autumn Joy Sedum	0	1 Gal. Potted
Ornamental Grasses			
CA Calamagrostis acutiflora	Foerster's Feather Reed Grass	0	1 Gal. Potted
CM Carex morrowii 'Flacca'	Blue Zinger Japanese Sedge	0	1 Gal. Potted
SS Schizachyrium scoparium	Little Bluestem	0	1 Gal. Potted

NATIVE TREE / SHRUB MIX FOR SLOPES AREA 850m2 - 1062 plants

APPROX. % Trees	Botanical Name	Common Name	Quantity	Size
Deciduous				
5	Acer saccharum	Sugar Maple	53	20mm cal.
5	Betula populifolia 'Whitespire'	Whitespire Birch	53	20mm cal.
2.5	Larix laricina	Tamarack	26	20mm cal.
5	Ulmus morton	Accolade Elm	53	20mm cal.
Coniferous				
5	Picea glauca	White Spruce	53	1.0 m Ht. B.B./W.B.
2.5	Pinus strobus	White Pine	26	1.0 m Ht. B.B./W.B.
Shrubs				
5	Diervilla lonicera	Bush honeysuckle	53	40cm HT. BAREROOT OR CONT.#1
50	Rhus typhina	Staghorn sumac	531	40cm HT. BAREROOT OR CONT.#1
10	Rosa rugosa	Rugosa rose	107	40cm HT. BAREROOT OR CONT.#1
10	Ribes alpinum	Alpine current	107	40cm HT. BAREROOT OR CONT.#1

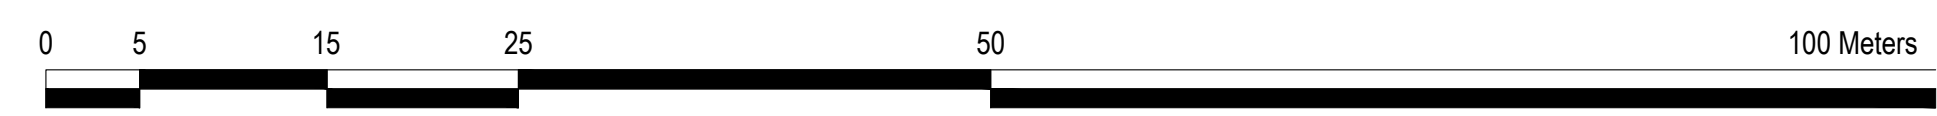

Label Save: 2021-12-15 15:57:05 PM
 File Location: Z:\Projects\2051-01 Le Groupe Maurice\Drawings\SPA_03\2051-01 Le Groupe Maurice_DD_30%(Landscape).dwg

D07-12-20-0165