


**PRE-DEVELOPMENT DRAINAGE AREA PLAN**

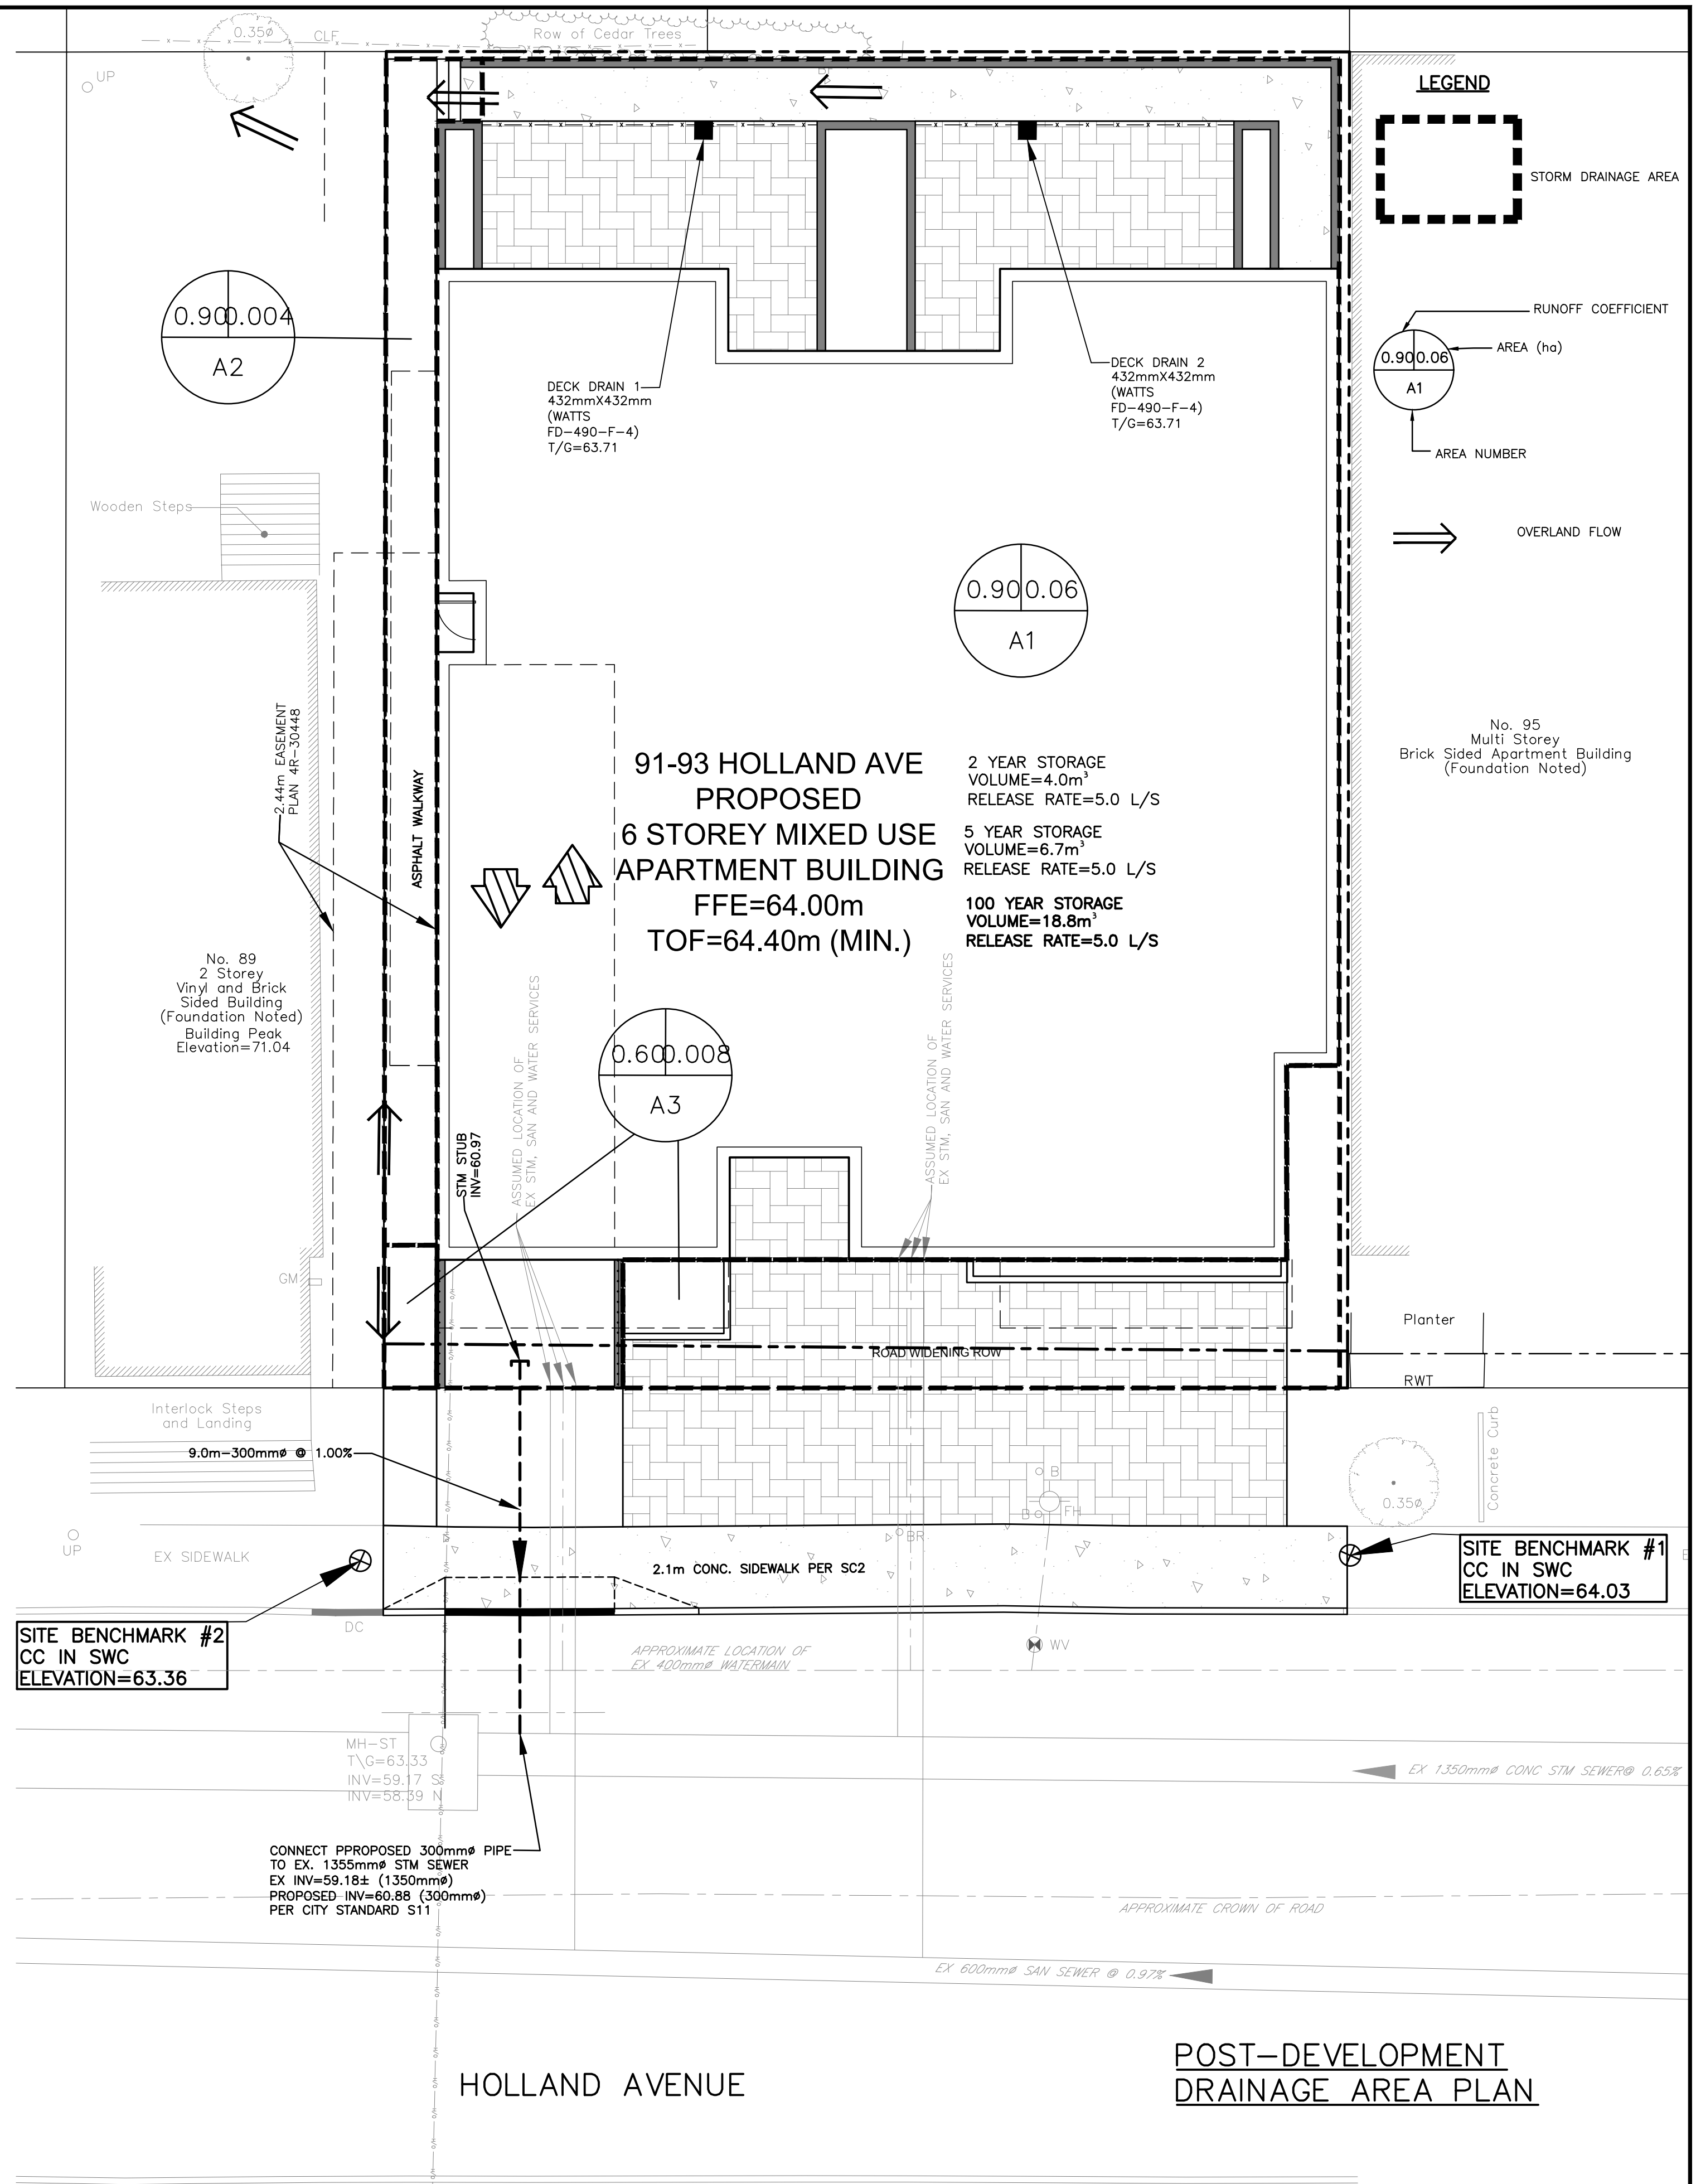

**POST-DEVELOPMENT DRAINAGE AREA PLAN**

**CONTRACT DRAWINGS:**  
Contractor must verify all dimensions and be responsible for same. Any discrepancies must be reported to the Engineer before commencing work. Drawings are not to be copied, distributed or used by others without the express written consent of the contractor. Drawings may not be used for any purpose other than that stipulated in the contract agreement between the owner/client and the Engineer without the express written consent of Ainley Graham & Associates Limited. Use of these drawings by any party for any other purpose is subject to the following caution.

**CAUTION:** The information contained in this drawing is solely for the intended recipient. Any copying, distribution or use by others without the express written consent of Ainley Graham & Associates Limited is prohibited. The recipient is responsible for confirming the accuracy and completeness of the information with the originator. The recipient assumes all risks and liabilities associated with the use of the drawings. The recipient will save and hold harmless Ainley Graham & Associates Limited for any claims whatsoever associated with or related to the use of the drawings. The recipient will not reuse any portion of the drawings for any future project without the express written permission of Ainley Graham & Associates Limited.

NO.	REVISIONS	DATE	INITIAL
5	ISSUED FOR REVIEW/COORDINATION	MAR 18/22	JX
4	ISSUED FOR SPA	SEPT 24/21	JX
3	REVISED PER NEW SITE PLAN	SEPT 20/21	JX
2	REVISED PER NEW SITE PLAN	APR 21/21	JX
1	ISSUED FOR REVIEW/COORDINATION	APR 08/21	JX

Not Valid Unless Signed And Dated

SCALE: 1 : 100

DESIGN: JX

DRAWN: MH

CHECKED: GSC/JX

DATE: MARCH 2021

**SIX-STORY MIXED USE APARTMENT BUILDING**  
91-93 HOLLAND AVENUE  
CITY OF OTTAWA

**PRE-DEVELOPMENT DRAINAGE AREA PLAN**  
**POST-DEVELOPMENT DRAINAGE AREA PLAN**

2724 Fenton Road  
Ottawa, Ontario  
K1T 3T7  
Telephone: (613) 822-1052  
Fax: (613) 822-1573

CONTRACT No. 21007 004-21007-STM1

Mar 18, 2022 1: D:\DRAWINGS\21007-1 91-93 Holland Ave\Design\004-21007-STM1.dwg

D07-12-21-0180