


A. McCreight

ANDREW MCCREIGHT
MANAGER (A), DEVELOPMENT REVIEW CENTRAL
PLANNING, REAL ESTATE & ECONOMIC DEVELOPMENT
DEPARTMENT, CITY OF OTTAWA

APPROVED
 By Andrew McCreight at 3:04 pm, May 23, 2023

1 GROUND LEVEL LANDSCAPE PLAN

Scale: 1:200

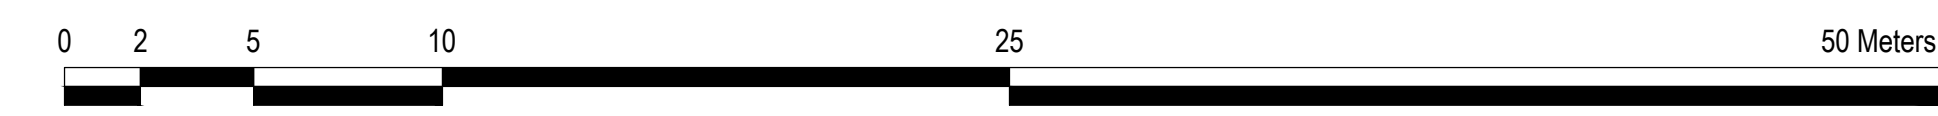

PLANT LIST

SYM.	BOTANICAL NAME	COMMON NAME	QTY.	SIZE	REMARKS
LARGE DECIDUOUS TREES					
AF	ACER FREEMANII 'CELZAM'	CELEBRATION MAPLE	02	70mm CAL.	B&B / W.B.
UM	ULMUS 'MORTON'	ACCOLADE ELM	03	70mm CAL.	B&B / W.B.
SMALL DECIDUOUS TREES					
AC	AMELANCHIER CANADENSIS	SHADBLOW SERVICEBERRY	03	50mm CAL.	B&B / W.B.
CA	CORNUS ALTERNIFOLIA	PAGODA DOGWOOD	01	50mm CAL.	B&B / W.B.
SHRUBS					
AU	ARCTOSTAPHYLOS UVA-URSI	BEARBERRY	--	450mm SPR.	POT. 600mm O.C.
JH	JUNIPERUS HORIZONTALIS 'MONBER'	ICE BLUE JUNIPER	--	600mm SPR.	POT. 750mm O.C.
RA	RIBES ALPINUM	ALPINE CURRENT	--	450mm HT.	POT. 600mm O.C.
ORNAMENTAL GRASS					
CE	CAREX ELATA 'BOWLES' GOLDEN'	BOWLES' GOLDEN SEDGE GRASS	--	300mm HT.	POT. 450mm O.C.
DC	DESCHAMPIA CESPIOSA 'NORTHERN LIGHTS'	NORTHERN LIGHTS HAIR GRASS	--	450mm HT.	POT. 600mm O.C.
PERENNIALS					
HB	HEUCHERA 'BERRY SMOOTHIE'	'BERRY SMOOTHIE' CORAL BELLS	--	1 GAL. POT.	POT. 400mm O.C.
AC	ASTILBE CHINENSIS 'VISION IN WHITE'	'VISION IN WHITE' ASTILBE	--	1 GAL. POT.	POT. 450mm O.C.
HO	HOSTA SP.	HOSTA SPECIES	--	1 GAL. POT.	POT. 450mm O.C.

LEGEND:

- PROPOSED CONCRETE PAVING
- UNIT PAVING - TYPE 1 (UNIT PAVERS OVER GRANULAR BASE)
- GRANITE BOLLARD
- GRANITE SEATING WALL
- GRANITE LANDSCAPE CURB
- PRE-CAST CONCRETE LANDSCAPE CURB
- SHRUB PLANTING
- WOOD BENCH (IPE WOOD BENCHES TO MATCH DESIGN ON MACKENZIE KING BRIDGE)
- PROPOSED MEDIUM / LARGE TREE
- PROPOSED SMALL TREE

zeidler
 600-158 Sterling Road
 Toronto, ON M6R 2B7
 T +1 416 596 8300
 ZEIDLER.COM

NEUF ARCHITECTS
 406-47 Clarence Street
 Ottawa, ON K1N 9K1
 T +1 613 234 2274
 NEUFARCHITECTES.COM

CF Cadillac Fairview

NOTE
 COPYRIGHT © ZEIDLER ARCHITECTURE INC.
 CONTRACTOR MUST CHECK AND VERIFY ALL DIMENSIONS ON THE JOB. ANY DISCREPANCY OR CONTRADICTORY INFORMATION WITHIN THIS SET OF DRAWINGS AND / OR OTHER CONSULTANTS' DRAWINGS MUST BE BROUGHT TO THE ATTENTION OF THE ARCHITECT BEFORE PROCEEDING.



CSW Landscape Architecture
 Urban Design
 Site Planning
 Recreation and Park Planning
 Project Management

319 McRae Avenue, Suite 502, Ottawa, Ontario, K1Z 0B9
 Tel. (613) 729-4536

NO.	ISSUE/ REVISION	DATE
6	RE-ISSUED TO SITE PLAN CONTROL	2023-03-16
5	RE-ISSUED TO SITE PLAN CONTROL	2023-02-17
4	RE-ISSUED TO SITE PLAN CONTROL	2022-12-09
3	RE-ISSUED TO SITE PLAN CONTROL	2022-08-19
2	RE-ISSUED TO SITE PLAN CONTROL	2022-04-27
1	ISSUED TO SITE PLAN CONTROL	2021-10-29

NOT FOR CONSTRUCTION

PROJECT
CF RIDEAU CENTRE
REGISTRY SITE

PROJECT ADDRESS
 70 NICOLAS ST.
 OTTAWA, ON

TITLE
LEVEL 1
LANDSCAPE PLAN

PROJECT NO. 2088-01
 DRAWN SE
 CHECKED JC

DRAWING NO. **L1.0**
 REVISION NO. 1