


NOTES:

- THE STANDARDS INDICATE MINIMUM DIMENSIONS THAT ARE TO BE INCORPORATED WITH THE DESIGN OF ANY NEW DEVELOPMENTS INVOLVING NEW AND EXISTING STREETS. ANY VARIATION TO THIS CODE WILL REQUIRE APPROVAL OF THE CITY OF OTTAWA.
- ALL DRAWINGS TO BE READ IN CONJUNCTION WITH APPLICABLE CITY STANDARDS.
- ALL CONDUIT UTILITY PLANS MUST ADHERE TO THE CITY OF OTTAWA'S STANDARD LOCATION OF UTILITY PLANT DRAWINGS IN ORDER TO RECEIVE APPROVAL THROUGH THE USE PLAN CONTROL AND SUBMISSION APPROVALS PROCESS.
- TYPICAL CROSS SECTION INDICATED BELOW SHALL BE MAINTAINED WHEN CONSTRUCTING GAS-USE-SEAS AND CORNER LOTS REGARDLESS OF ROW WIDTH POSITIVE.
- WATERMANS AND HYDRANTS TO BE INSTALLED ON SOUTH AND EAST SIDE OF ROW WHEN POSITIVE.
- SANITARY AND STORM SEWERS MAY BE INSTALLED OFF THE STREET CENTERLINE TO ACCOMMODATE LARGE SIZE SEWER PIPES AND STILL MAINTAIN THE CLEARANCES REQUIRED TO WATERMANS.
- THE USE IN-ROAD CATCH BASINS INSTEAD OF CURB INLET CATCH BASINS SHALL BE APPROVED BY AN AUTHORIZED CITY REPRESENTATIVE.
- THE USE OF BARBER CURB AND MOUNTABLE CURB SHALL BE APPROVED BY AN AUTHORIZED CITY REPRESENTATIVE. MOUNTABLE CURB SHALL BE SPECIFIED FOR TYPICAL TOWNHOUSE DEVELOPMENTS.
- BUILDING SEWERS AND WATER SERVICES ARE TO BE CONSTRUCTED AT LOCATIONS IN ACCORDANCE WITH CITY STANDARDS.
- SANITARY AND STORM SERVICE CONNECTIONS WILL BE EXTENDED A MINIMUM OF 2.0m BEYOND THE PROPERTY LINE TO ALLOW FOR FUTURE CONNECTION. WATER SERVICE PIPE MATERIAL SHALL BE LAD IN ONE CONTINUOUS PIPE LENGTH (i.e. SPlicing AND BENDING SHALL NOT BE PERMITTED) FROM INSIDE FACE OF THE BUILDING TO THE CURBSTOP AND FROM THE CURBSTOP TO THE MAIN / CORPORATION STOP.
- 1.5m CLEARANCE TO BE MAINTAINED AROUND WATER SERVICE POST. REFER TO LOC PROCEDURE MANUAL FOR UTILITY SPECIFICATION CONCERNING PLANT INSTALLATION.
- TRANSFORMERS AND FEEDSTALLS SHALL BE LOCATED BETWEEN TOWNHOUSE BUILDING BLOCKS RATHER THAN ENCROACHING AWAY OR PREVENTING THE INSTALLATION OF ROAD ALLOWANCE TREES.
- ALL FEEDSTALLS TO BE INSTALLED IN LINE WITH HYDRO TRANSFORMERS OR ON HOUSE SIDE OF TRENCH.
- THE BACK OF A HYDRO TRANSFORMER MUST BE LOCATED A MINIMUM OF 2.0m FROM THE EDGE OF A DRIVEWAY.
- REQUIREMENTS FOR PROTECTIVE BELLS AT TRANSFORMERS SHALL BE DETERMINED BY HYDRO OR HYDRO ONE ON A CASE BY CASE BASIS.
- SERVICE LATERALS MUST BE LOCATED A MINIMUM OF 3.0m FROM THE BASE OF A HYDRO TRANSFORMER.
- STREET LIGHT CABLE SHALL BE PLACED IN JOINT USE TRENCH. STREET LIGHT CABLE SHALL BE AT SAME OFFSET AS STREET LIGHTS WHEN JOINT USE TRENCH NOT CONSTRUCTED.
- TRAFFIC DUCT ALTERNATE PLACEMENT LOCATIONS ARE:
 - JOINT USE TRENCH (A) LOCATION ON
 - SAME OFFSET AS STREET LIGHT POLES IN A SEPARATE TRENCH.
- OPTIONAL LOCATION FOR THE TRAFFIC COMMUNICATIONS DUCT IS A TRENCH LOCATED AT THE SAME OFFSET AS THE STREETLIGHT POLES.
- TRAFFIC ELECTRICAL DUCTS SHALL BE PLACED IN JOINT USE DUCT BANKS.
- TRAFFIC HANDHOLES MAY BE LOCATED IN THE BOLLERWARD AREA ADJACENT TO THE SIDEWALK.
- USE OF THE FOUR PARTY-UTILITY TRENCH WILL BE CONSIDERED AN OPTION, BUT REQUIRES THE AGREEMENT OF ALL UTILITIES PRIOR TO THE DEVELOPMENT OF ITS CONDUIT UTILITY PLAN AND MUST BE IN CONFORMANCE WITH THE GUIDELINES ESTABLISHED BY THE OTTAWA UTILITY COORDINATING COMMITTEE.
- THE DEVELOPER SHALL SUPPLY AND INSTALL DUCTS FOR UTILITY CROSSINGS AT INTERSECTIONS.
- ONE TREE PER LOT TYPICAL. 2 TREES ON CORNER LOT WITH ONE OF THE TREES ON THE STREET SIDE OF THE LOT.
- SPRING TREE SPECIES SHALL BE SELECTED FOR SOIL TYPES AND AVAILABLE SPACES FOR PLANTINGS.
- TREE PLACEMENT LOCATION AND TREE SPECIES WILL REQUIRE THE APPROVAL OF THE CITY.
- TREE PLANTING SHALL BE HAND EXCAVATED FOR THOSE LOCATIONS WITH LESS THAN 1 METRE CLEARANCE TO THE A/E. PRESCRIBED ORDER OF INSTALLATION:
 - SEWERS AND WATERMANS, HYDRANTS, WATER, STORM AND SANITARY SERVICE LATERALS, UTILITY STRUCTURES.
 - BASE COURSE ASPHALT, JOINT USE UTILITY TRENCH, GAS SERVICE, UTILITY LOT SERVICES, STREET LIGHTING AND THEN TREES.
 - PRESCRIBED ORDER OF INSTALLATION MAY VARY DEPENDING UPON CIRCUMSTANCES AS APPROVED BY AN AUTHORIZED CITY REPRESENTATIVE.



STANDARD NOTES
ROAD ALLOWANCE

DATE: -
REV: -
DATE: MARCH 2009
DWG. No.: ROW-NOTES

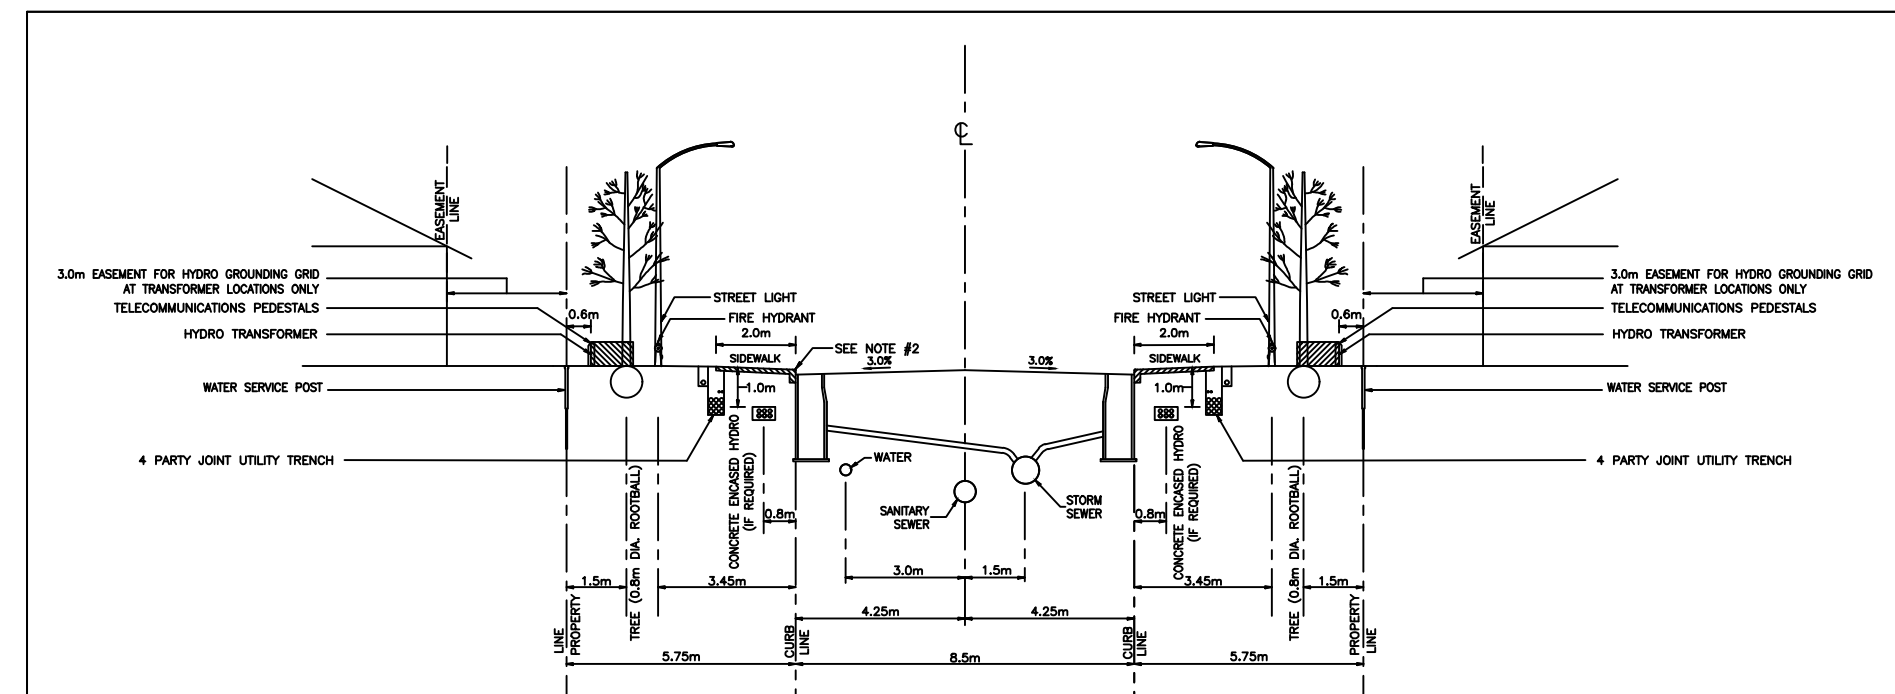


- NOTES:
- REFERENCE STANDARD NOTES ROAD ALLOWANCE (ROW-NOTES).
 - CONCRETE CURBS MAY BE BARBER TYPE OR MOUNTABLE TYPE. CATCH BASIN TYPE WILL BE DETERMINED BY HYDRO. SEE SEWER DESIGN GUIDELINES FOR CATCH BASIN PREFERENCE.
 - AT CATCH BASIN AND HYDRANT LOCATIONS THE GAS MAIN SHALL HAVE A MINIMUM 0.3m CLEARANCE FROM STRUCTURE.
 - HYDRO TRANSFORMERS AND FEEDSTALLS ARE TO BE LOCATED ON OPPOSITE SIDE OF THE ROW WHENEVER POSSIBLE. REQUIREMENT FOR PROTECTIVE BELLS AT TRANSFORMERS SHALL BE DETERMINED BY HYDRO ON A CASE BY CASE BASIS.
 - HYDRO DUCTS TYPICALLY REQUIRED ON ONE SIDE OF RIGHT OF WAY SHALL PROVIDE 1.5m COVER ON ALL CONDUIT ENCASED DUCTS.
 - HYDRANTS AND STREETLIGHTS ARE TO BE LOCATED ON OPPOSITE SIDE OF THE ROW FROM SIDEWALKS.

SECTION
GLENROY GILBERT DRIVE

RESIDENTIAL ROAD
20.0m ROAD ALLOWANCE
4 PARTY JOINT USE TRENCH

DATE: -
REV: -
DATE: MAY 2022
DWG. No.: ROW-DJF (S)

20m COLLECTOR ROAD
GLENROY GILBERT DRIVE (STA 0+000.000 TO STA 0+267.900)

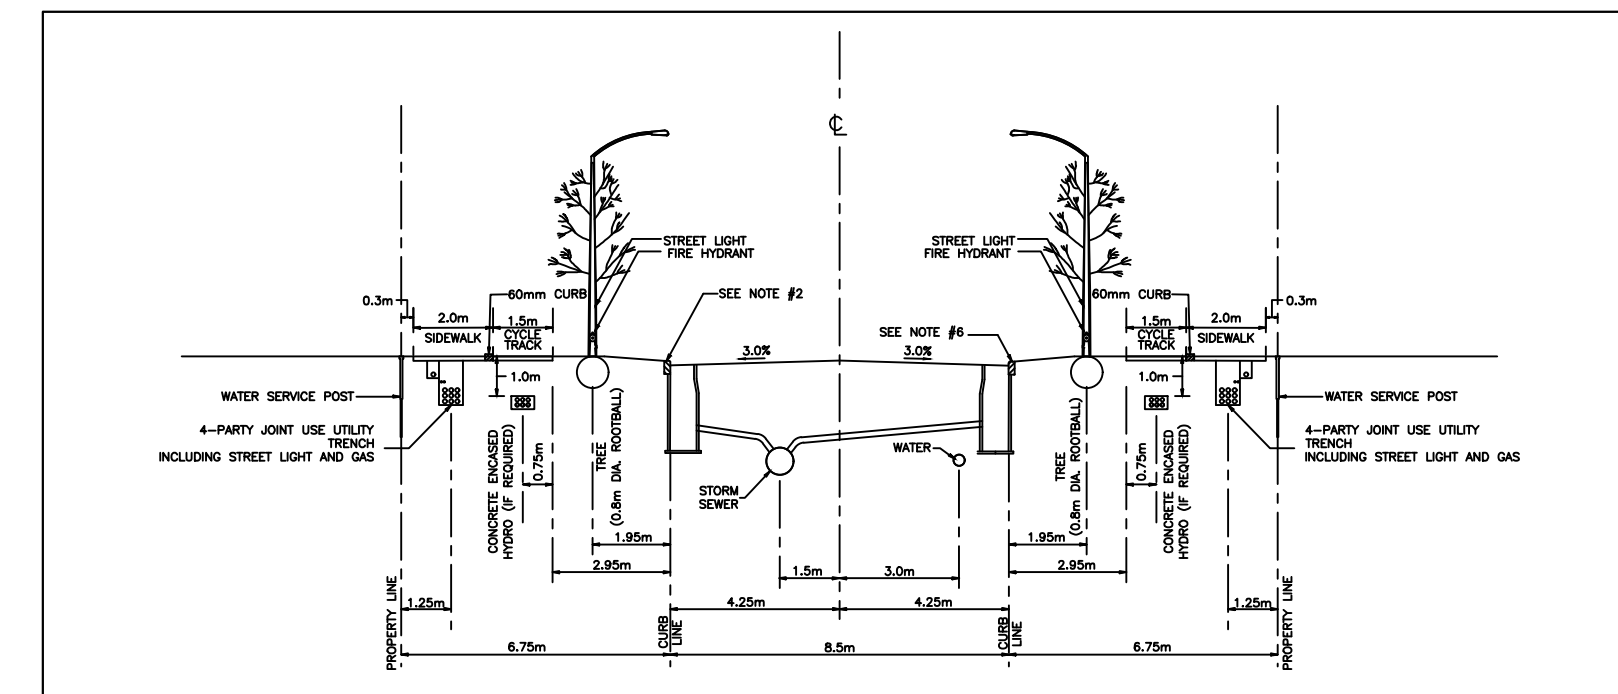

- NOTES:
- REFERENCE STANDARD NOTES ROAD ALLOWANCE (ROW-NOTES).
 - AT CATCH BASIN LOCATIONS THE GAS MAIN SHALL HAVE A MINIMUM 0.3m CLEARANCE FROM STRUCTURE.
 - ALL FEEDSTALLS TO BE INSTALLED IN LINE WITH HYDRO TRANSFORMERS OR ON SIDE OF TRENCH AWAY FROM ROAD.
 - REQUIREMENTS FOR PROTECTIVE BELLS AT TRANSFORMERS SHALL BE DETERMINED BY HYDRO ON A CASE BY CASE BASIS.
 - HYDRO DUCTS TYPICALLY REQUIRED ON THE SIDE OF ROW ONLY. PROVIDE 1.5m COVER ON ALL CONDUIT ENCASED DUCTS.
 - CONCRETE CURBS MAY BE BARBER TYPE OR MOUNTABLE TYPE. CATCH BASIN TYPE WILL BE DETERMINED BY HYDRO. SEE SEWER DESIGN GUIDELINES FOR CATCH BASIN PREFERENCE.
 - TREE SPECIES AND CALIPER SHALL BE DETERMINED IN CONFORMANCE WITH THE SECTIONAL RECOMMENDATIONS AND CURRENT POLICIES IN PLACE AT TIME OF PLANTING.

SECTION
RIOCAN AVENUE

RESIDENTIAL ROAD
22.0m ROAD ALLOWANCE
4 PARTY JOINT USE TRENCH

DATE: -
REV: -
DATE: MAY 2022
DWG. No.: ROW-22

22m COLLECTOR ROAD
RIOCAN AVENUE (STA 0+000.000 TO STA 0+082.670)

NOT FOR CONSTRUCTION

6	S.L.M.	23-10-06	ISSUED FOR TENDER
5	S.L.M.	23-09-22	ISSUED FOR TENDER
4	S.L.M.	23-09-06	ISSUED FOR TENDER
3	S.L.M.	23-06-30	3RD SUBMISSION
No.	BY	DATE	DESCRIPTION

TOPOGRAPHIC INFORMATION
TOPOGRAPHIC INFORMATION PROVIDED BY STANTEC GEOMATICS LTD., PROJECT No. 161614291-111, DATED MARCH 1, 2022.

SITE PLAN INFORMATION
SITE PLAN PROVIDED BY SRN ARCHITECTS LTD., PROJECT No. S21001, DATED OCTOBER 5, 2023.

LEGAL INFORMATION
CALCULATED DRAFT PLAN PROVIDED BY STANTEC GEOMATICS LTD., PROJECT No. 161614291-131, DATED AUGUST 9, 2023.

BENCH MARK
ELEVATIONS ARE REFERRED TO THE CANADIAN GEODETIC VERTICAL DATUM (CGVD-1928:1978) AND ARE DERIVED FROM BENCHMARK MONUMENT No. 196530071*, HAVING A PUBLISHED ELEVATION OF 99.742 METRES.

MINTO COMMUNITIES INC. BARRHAVEN TOWN CENTRE
GLENROY GILBERT DRIVE RIOCAN AVENUE & CHAPMAN MILLS DRIVE EXTENSION

DSEL
120 Iber Road Unit 103
Slittsville, Ontario, K2S 1E9
Tel. (613) 836-0856
Fax. (613) 836-7183
www.DSEL.ca

Ottawa
110 Laurier Ave W
Ottawa, Ontario, K1P 1J1
Tel. (613) 580-2400
www.Ottawa.ca

© DSEL
STANDARD ROADWAY CROSS SECTIONS

DRAWN BY: AM	CHECKED BY: BC	PROJECT No.
DESIGNED BY: BC	CHECKED BY: SM	15-816
SCALE: AS SHOWN		SHEET No. 2