
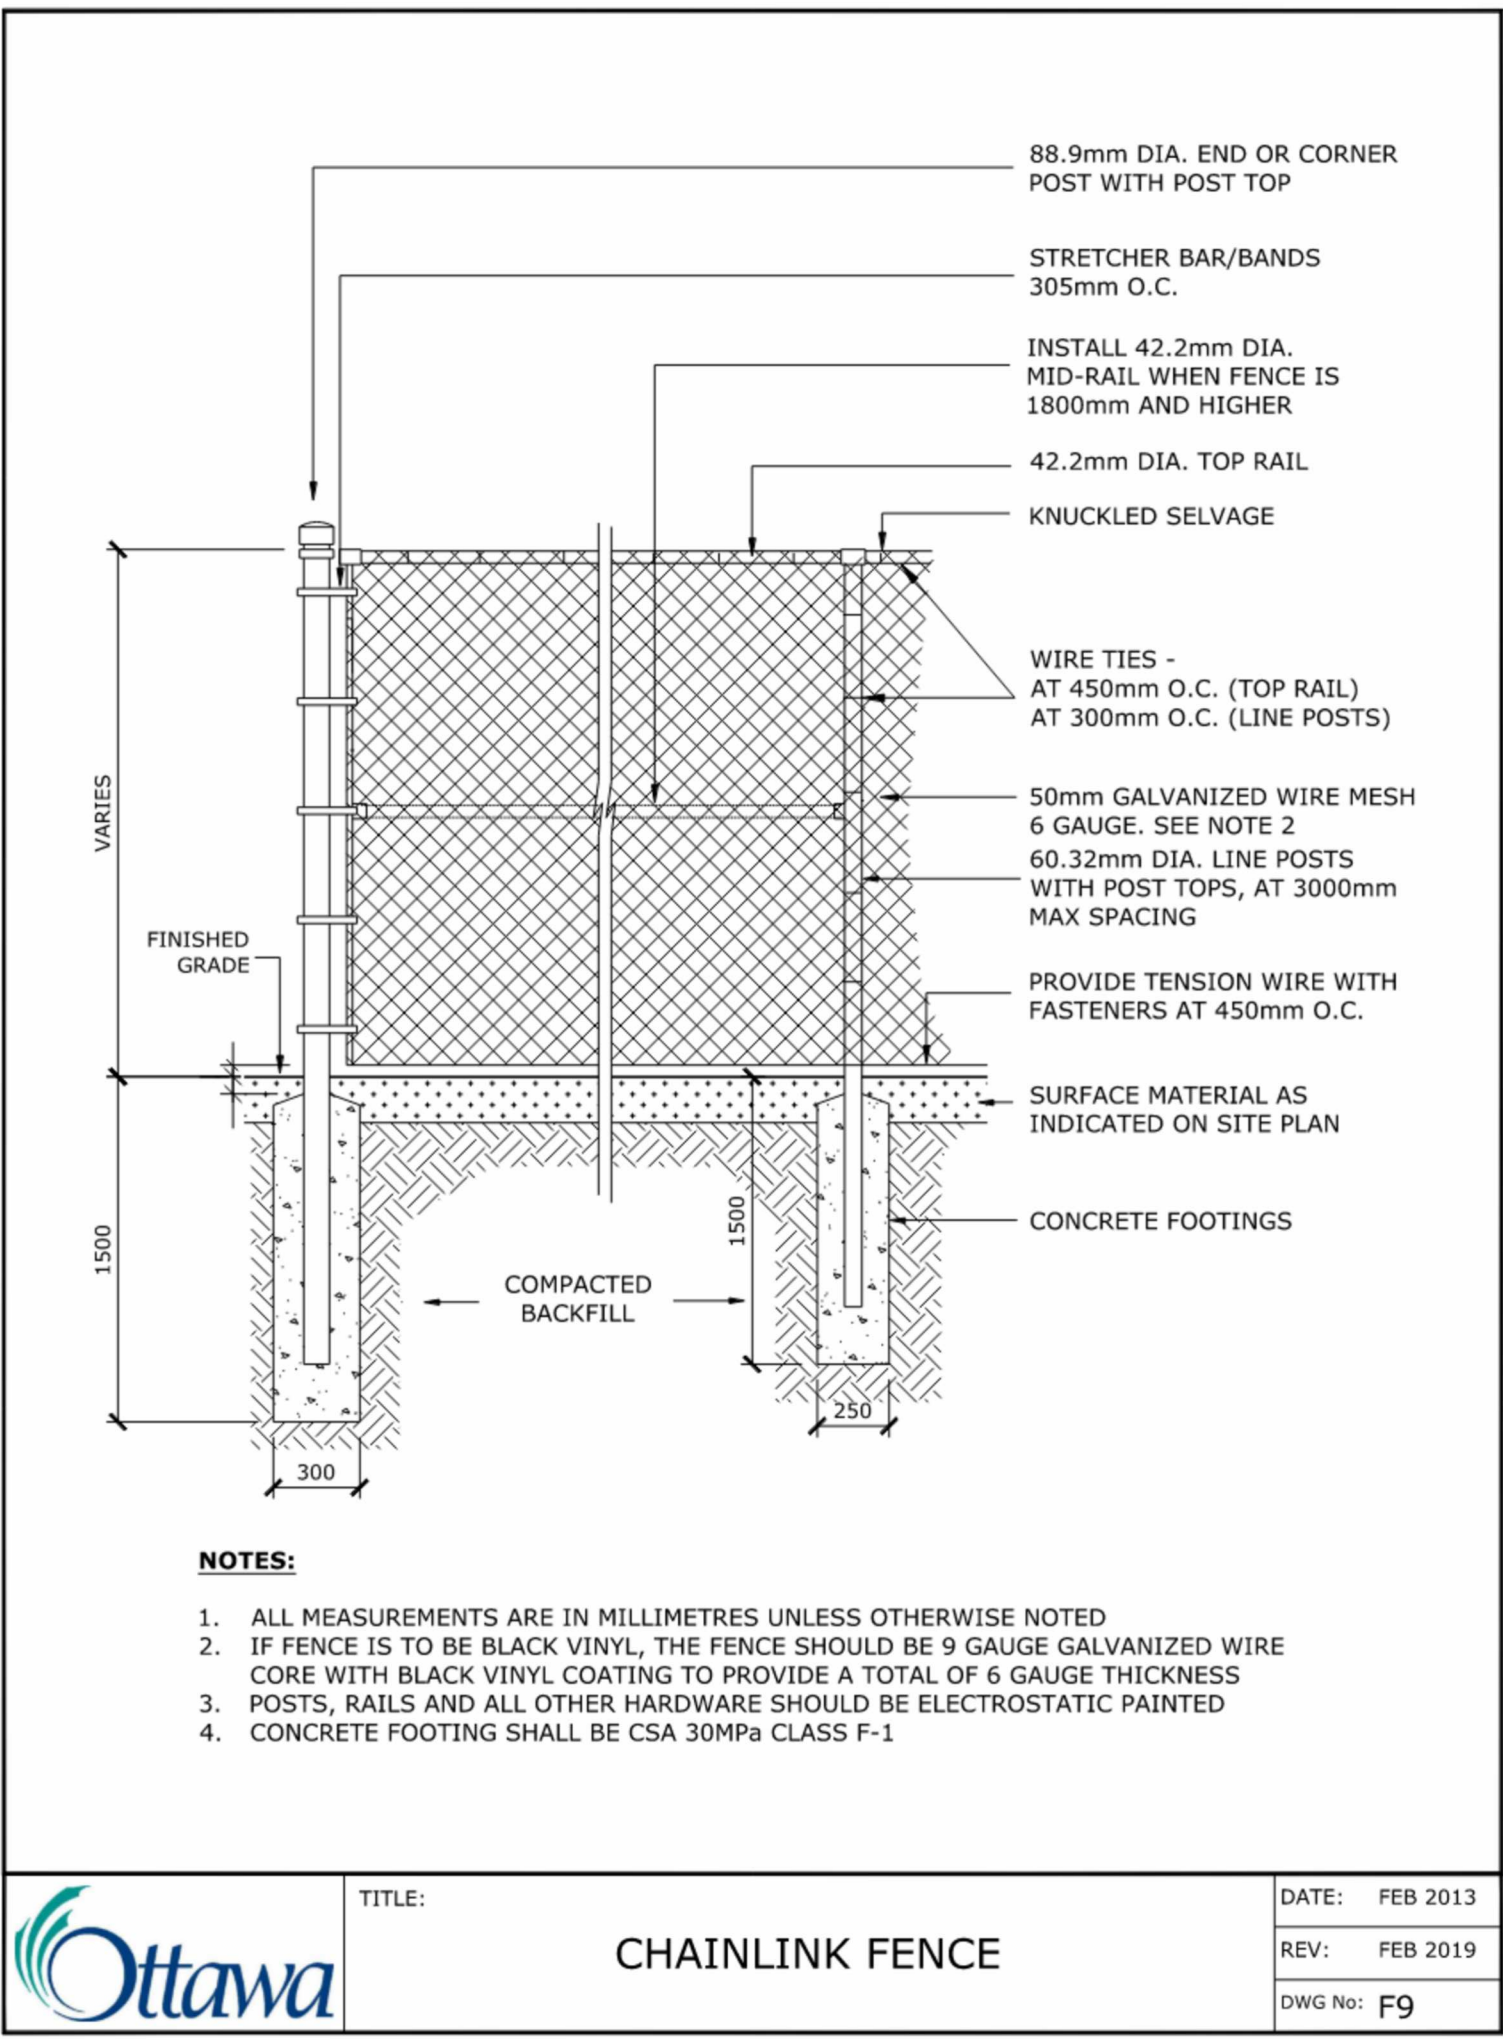


PREPARED FOR:
PREPARED BY:

siteform

Siteform Inc. Landscape Architecture
Ottawa, ON K1S 3G8
613.796.4537 www.siteform.ca

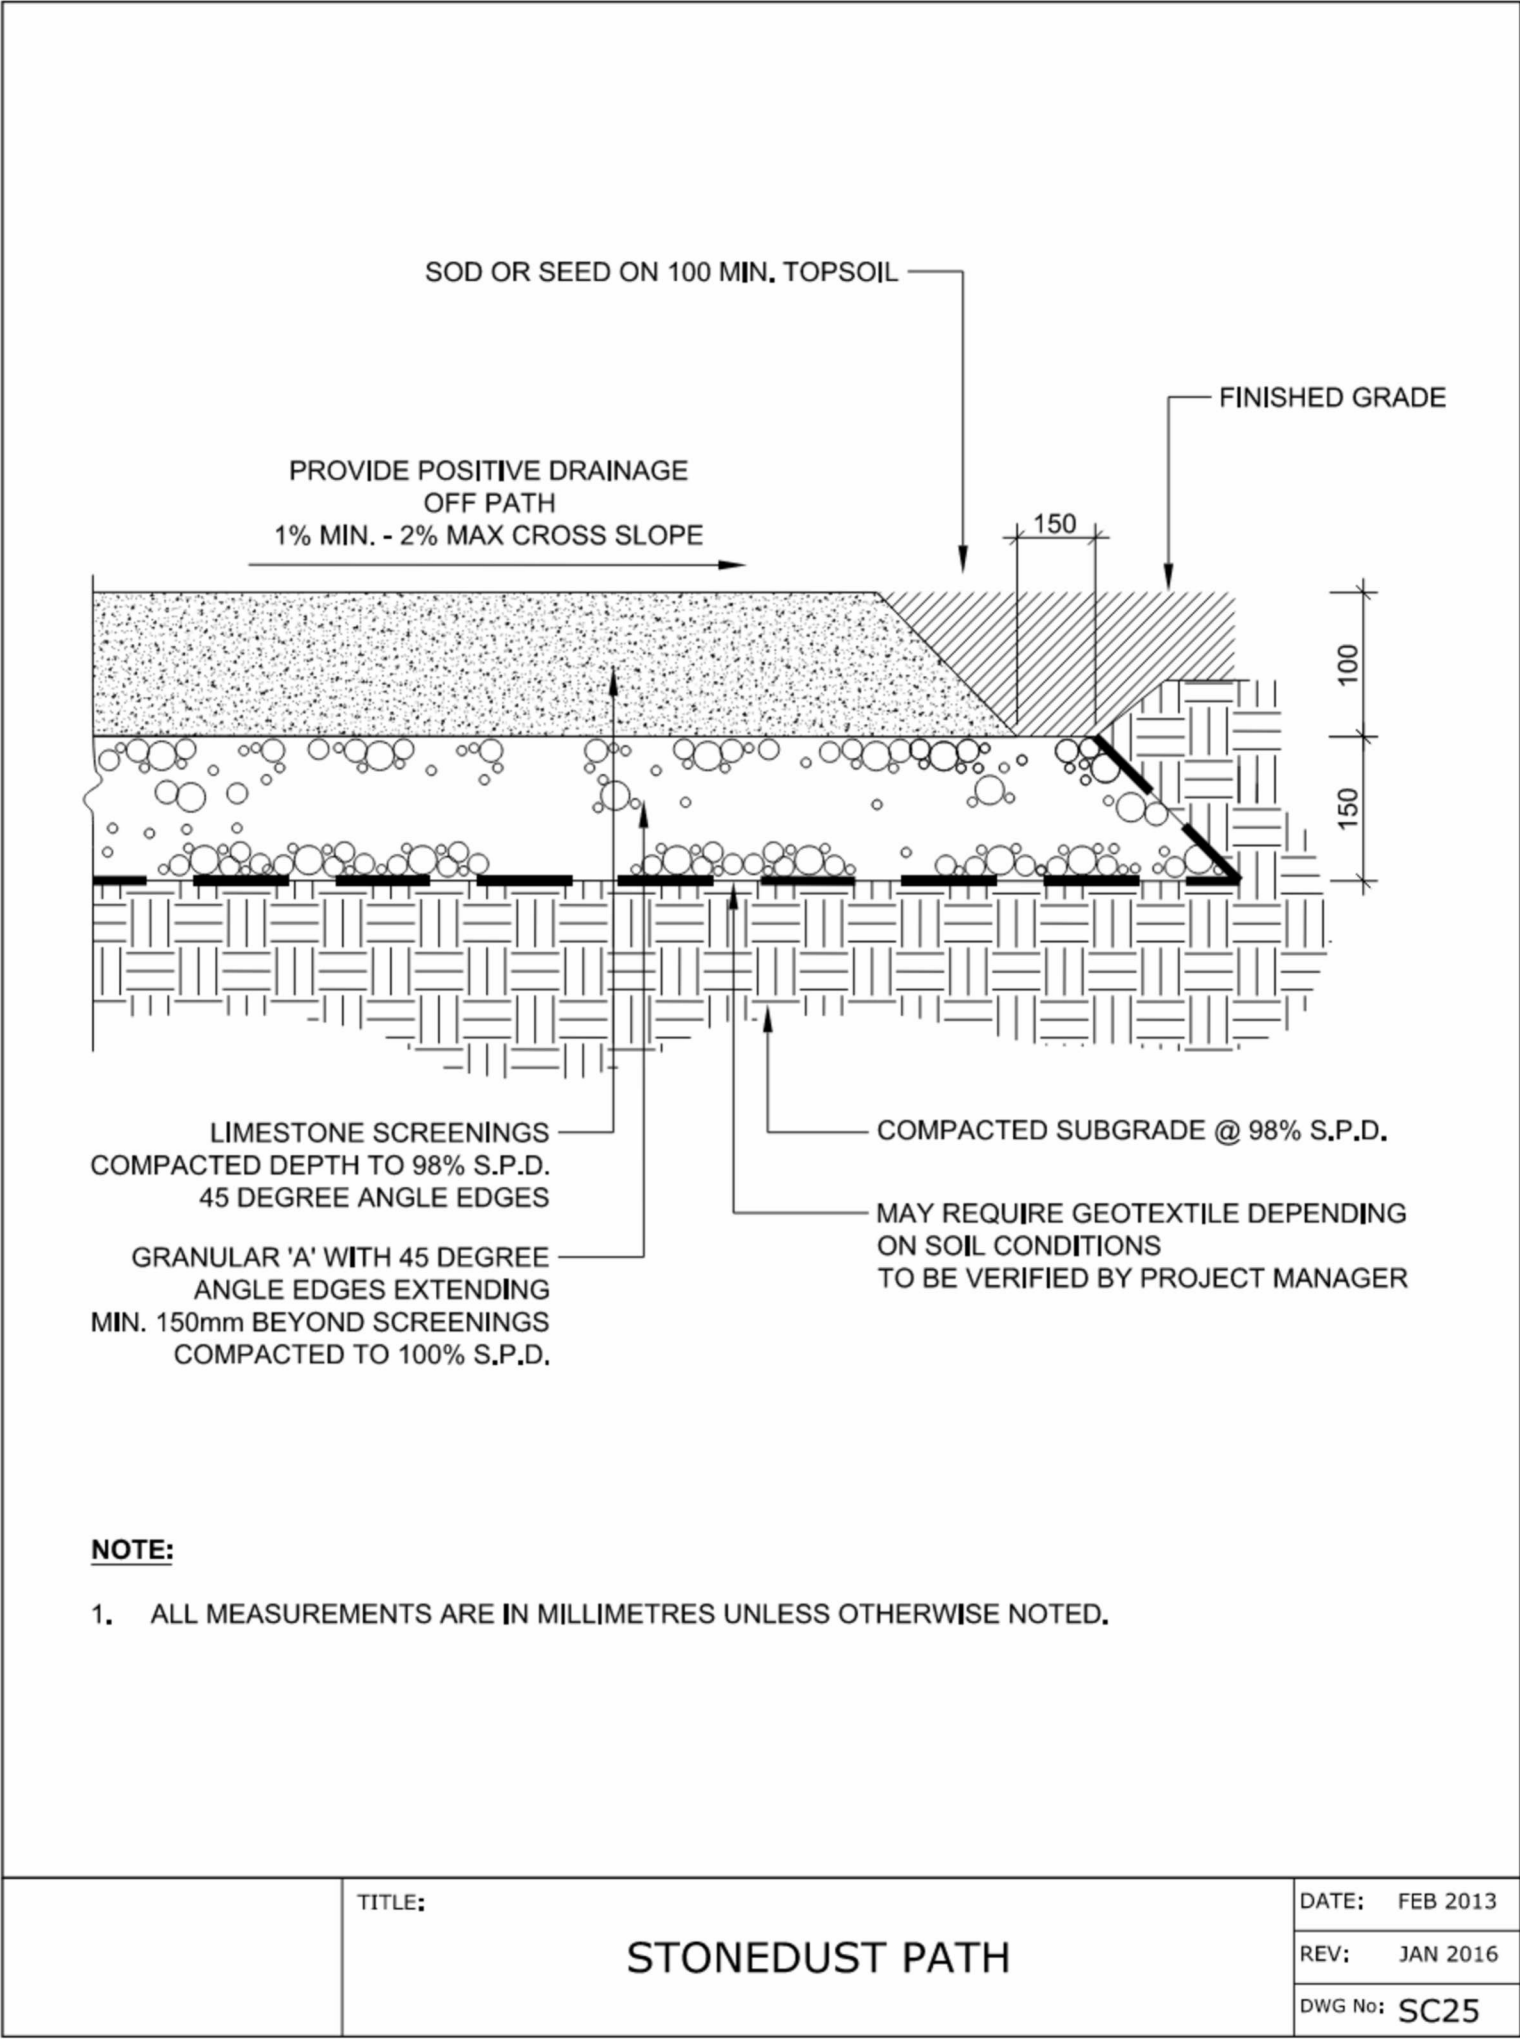

ISSUED FOR SITE PLAN APPLICATION (rev) JAL 26.03.24
ISSUED FOR PERMIT JAL 25.12.19
ISSUED FOR SITE PLAN APPLICATION (rev) JAL 25.12.04

Revision By Appd. YY.MM.DD

File Name: - Dwn. Chkd. Dagn. DATE YY.MM.DD

NOT FOR CONSTRUCTION
2026-03-24

Client/Project
BRIGIL
100 STEACIE DRIVE
OTTAWA, ON



Title
LANDSCAPE DETAILS

Project No. SF 24001	Scale	Revision
Drawing No. LD-2	Sheet 3 of 3	F

APPROVED
By Sean Moore at 9:11 pm, Aug 06, 2026