
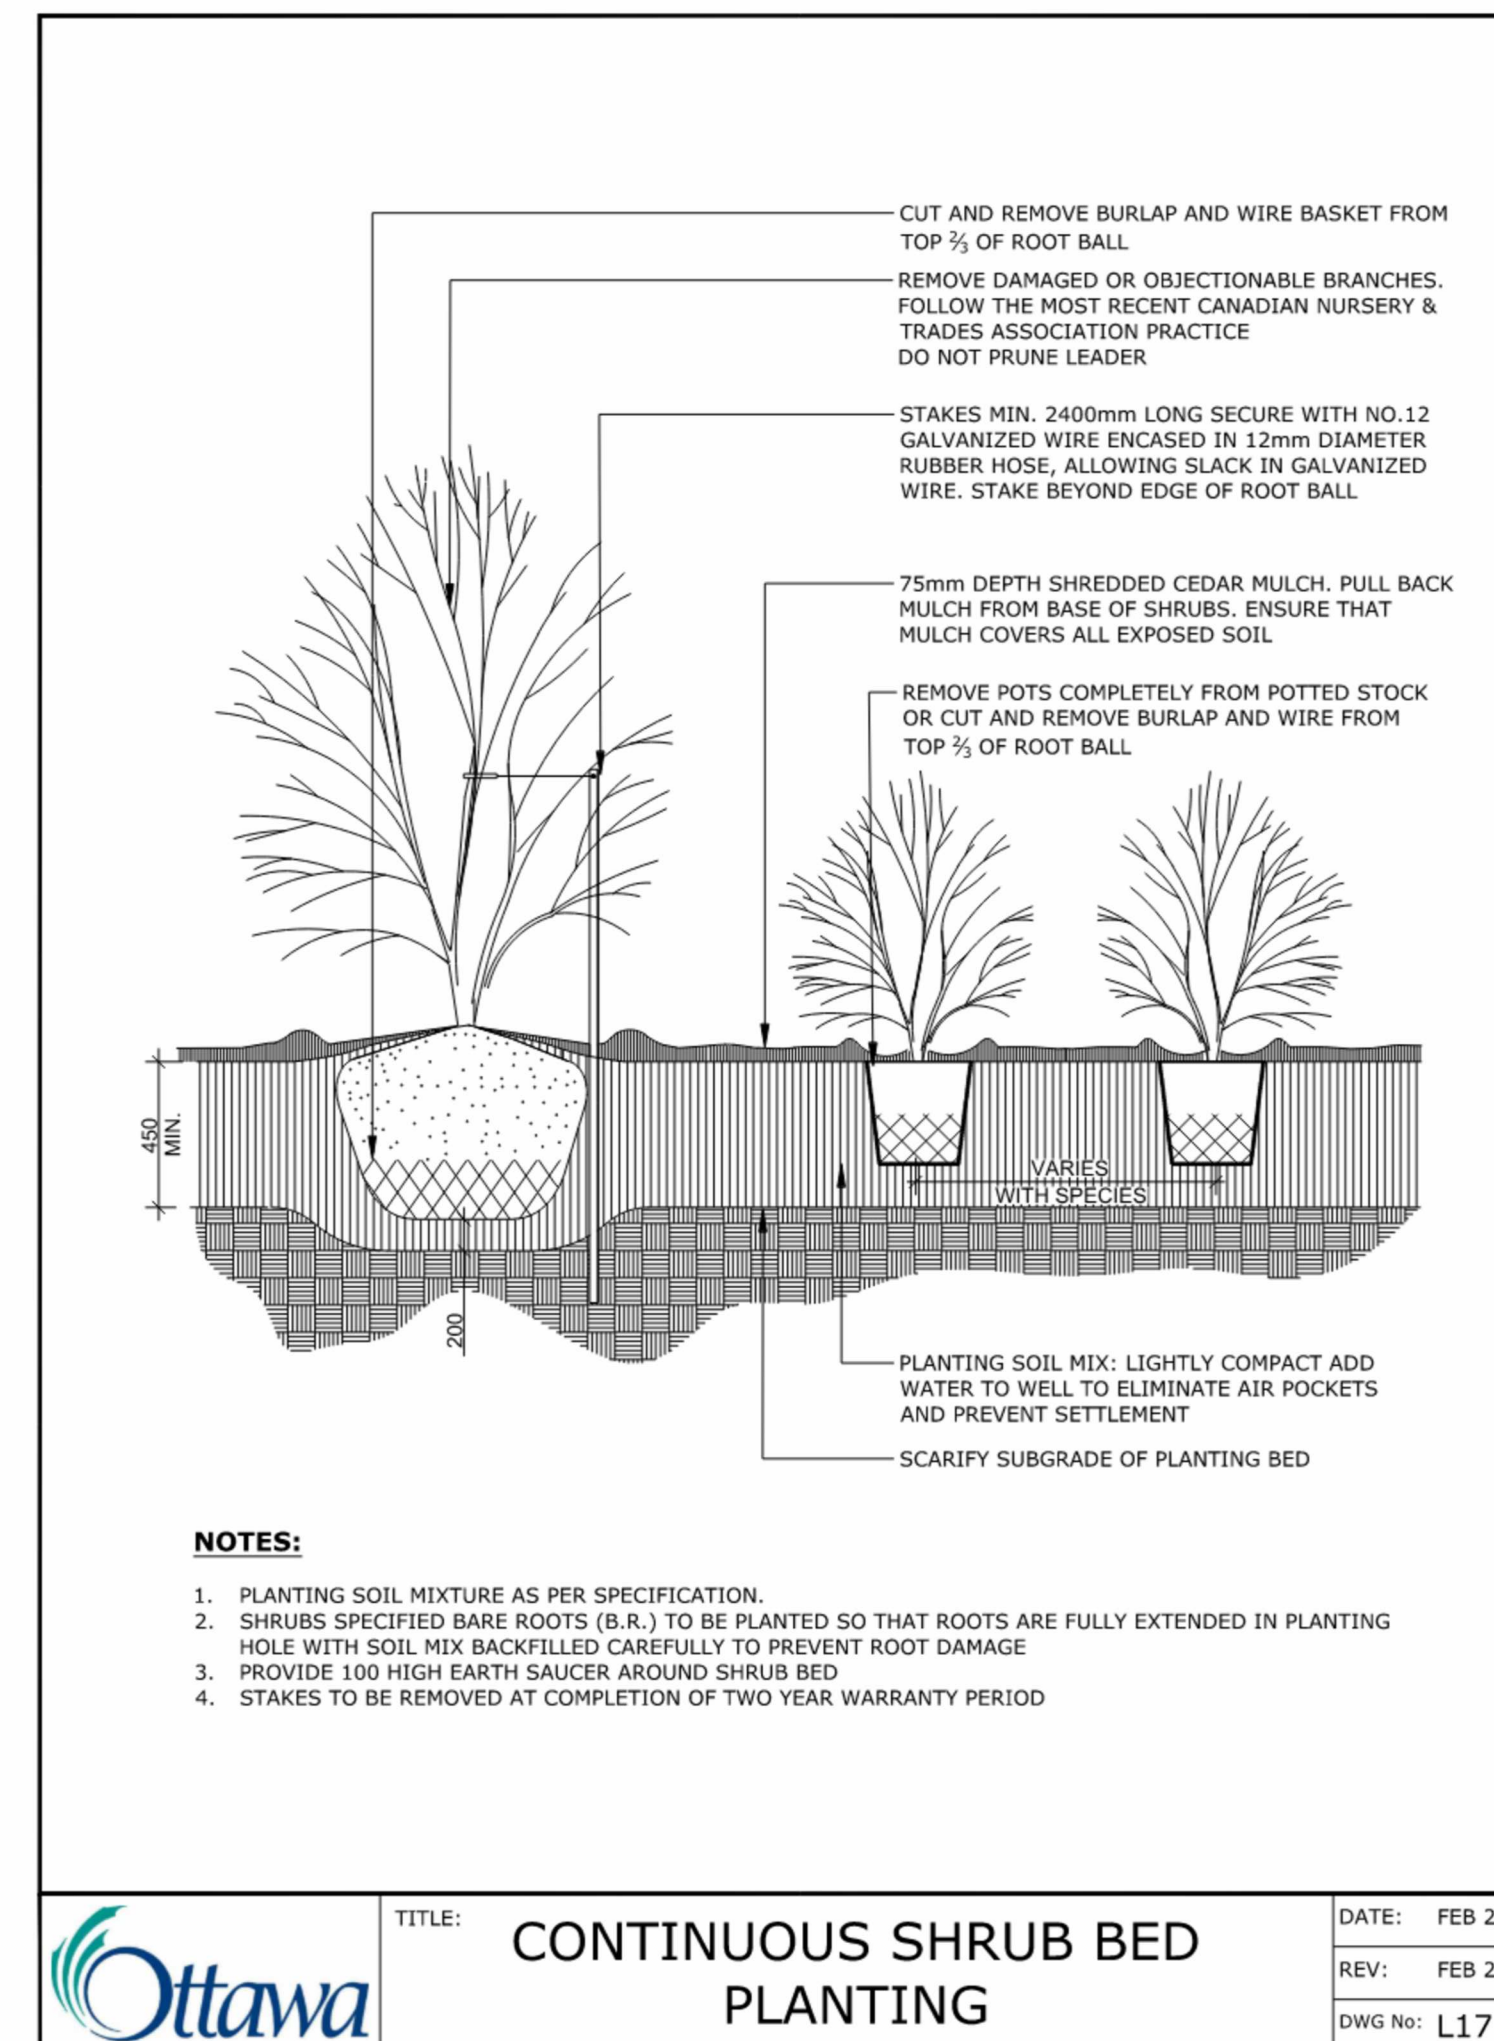
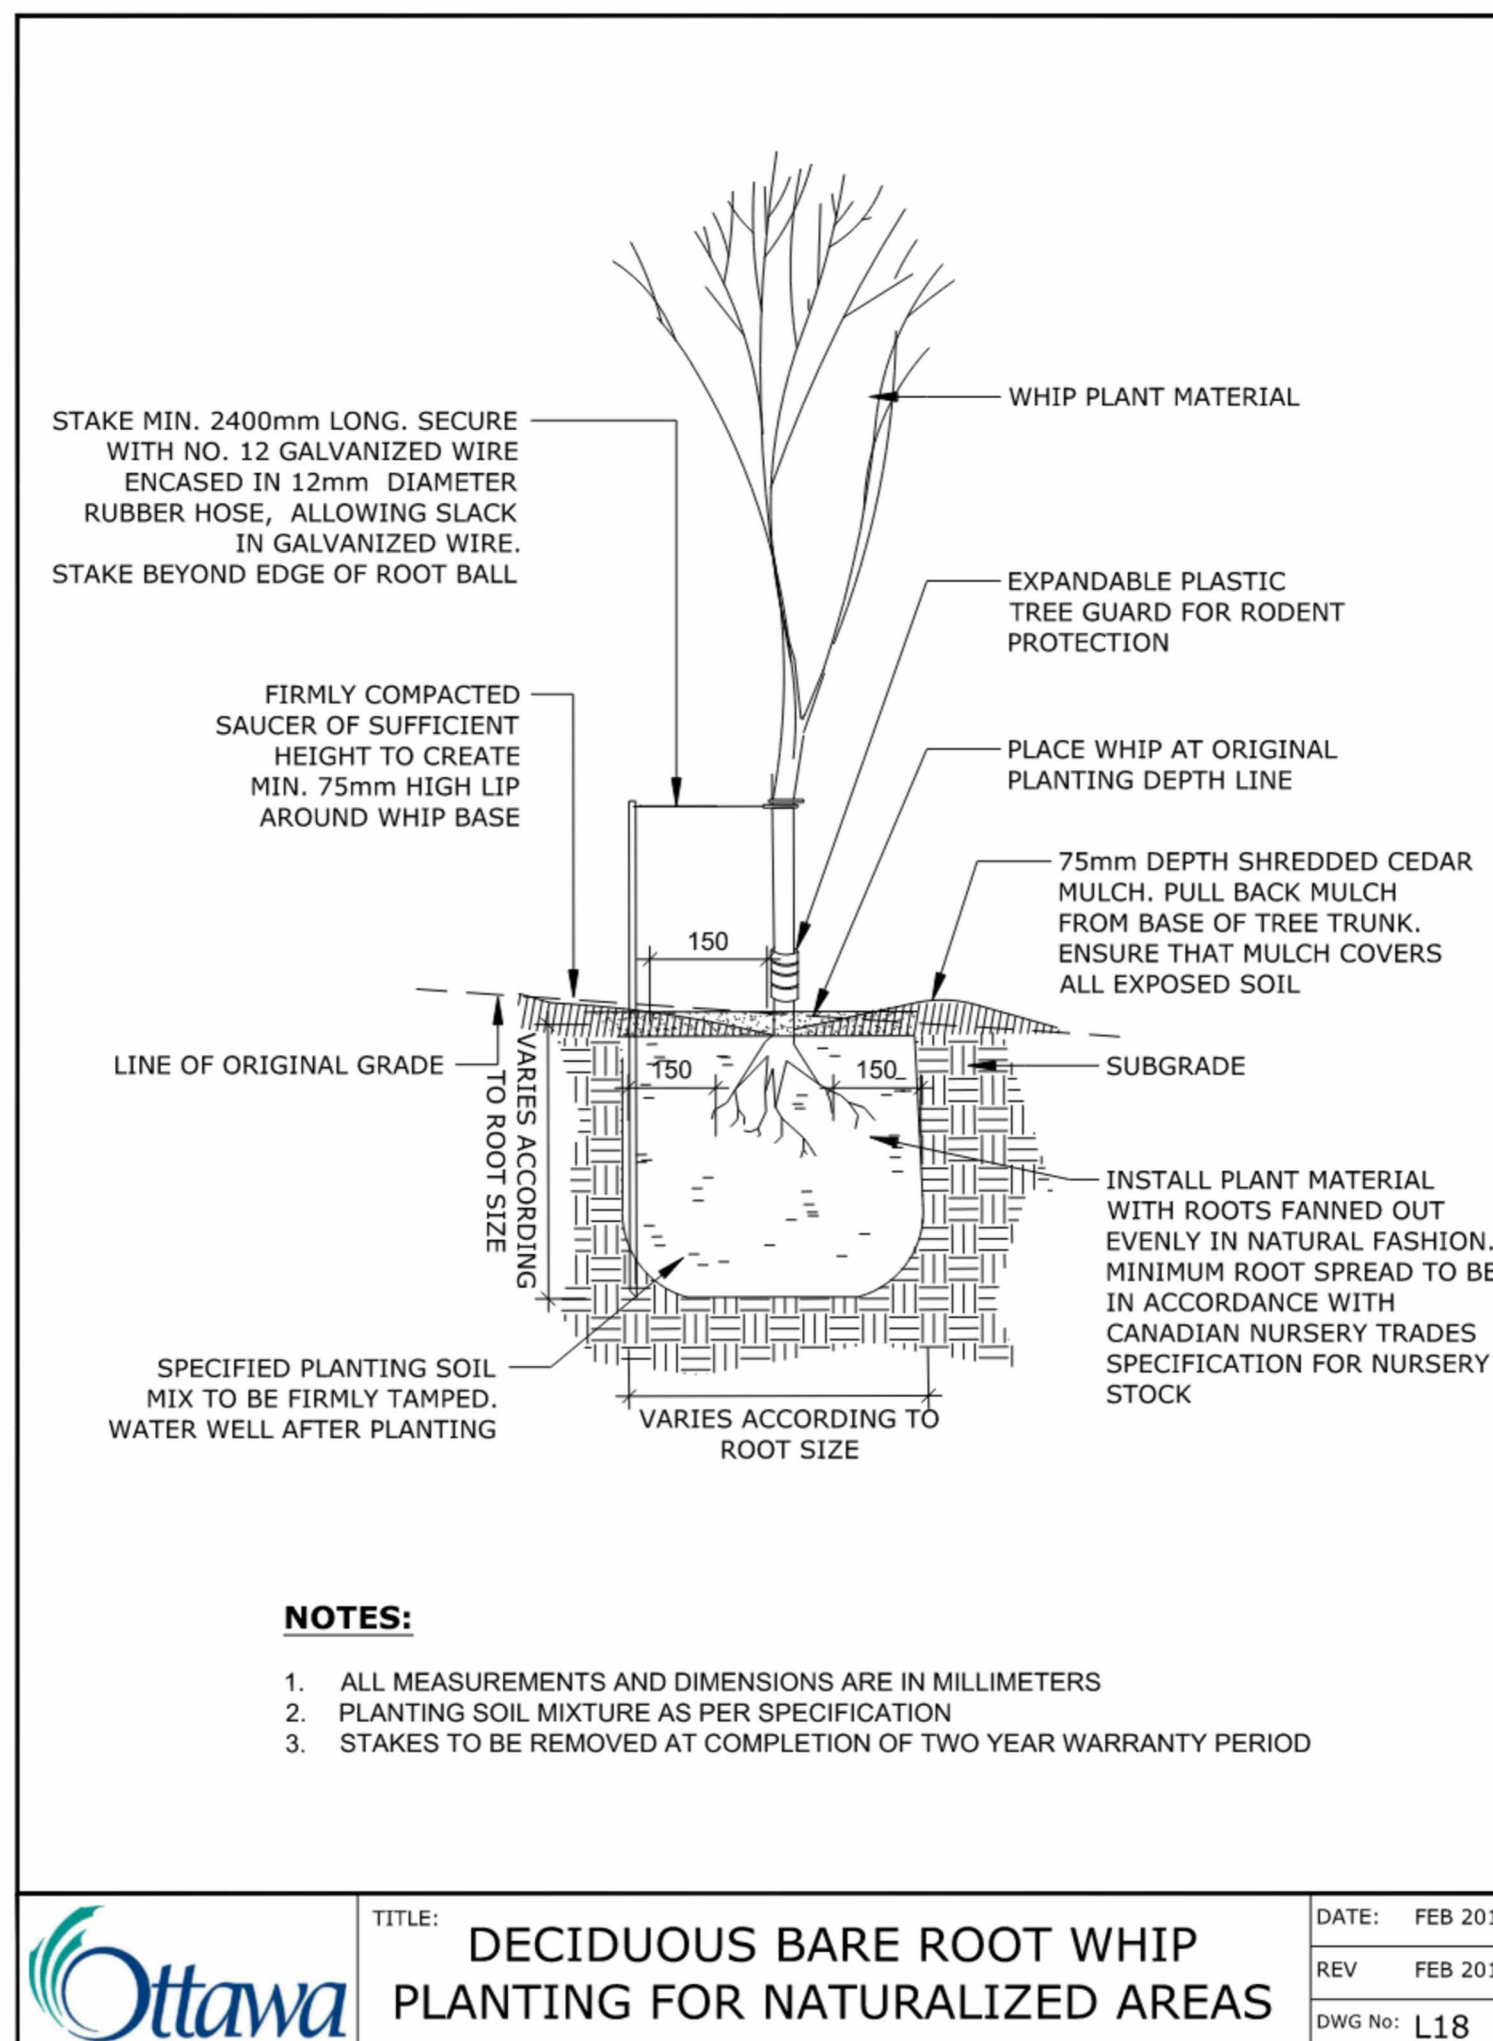
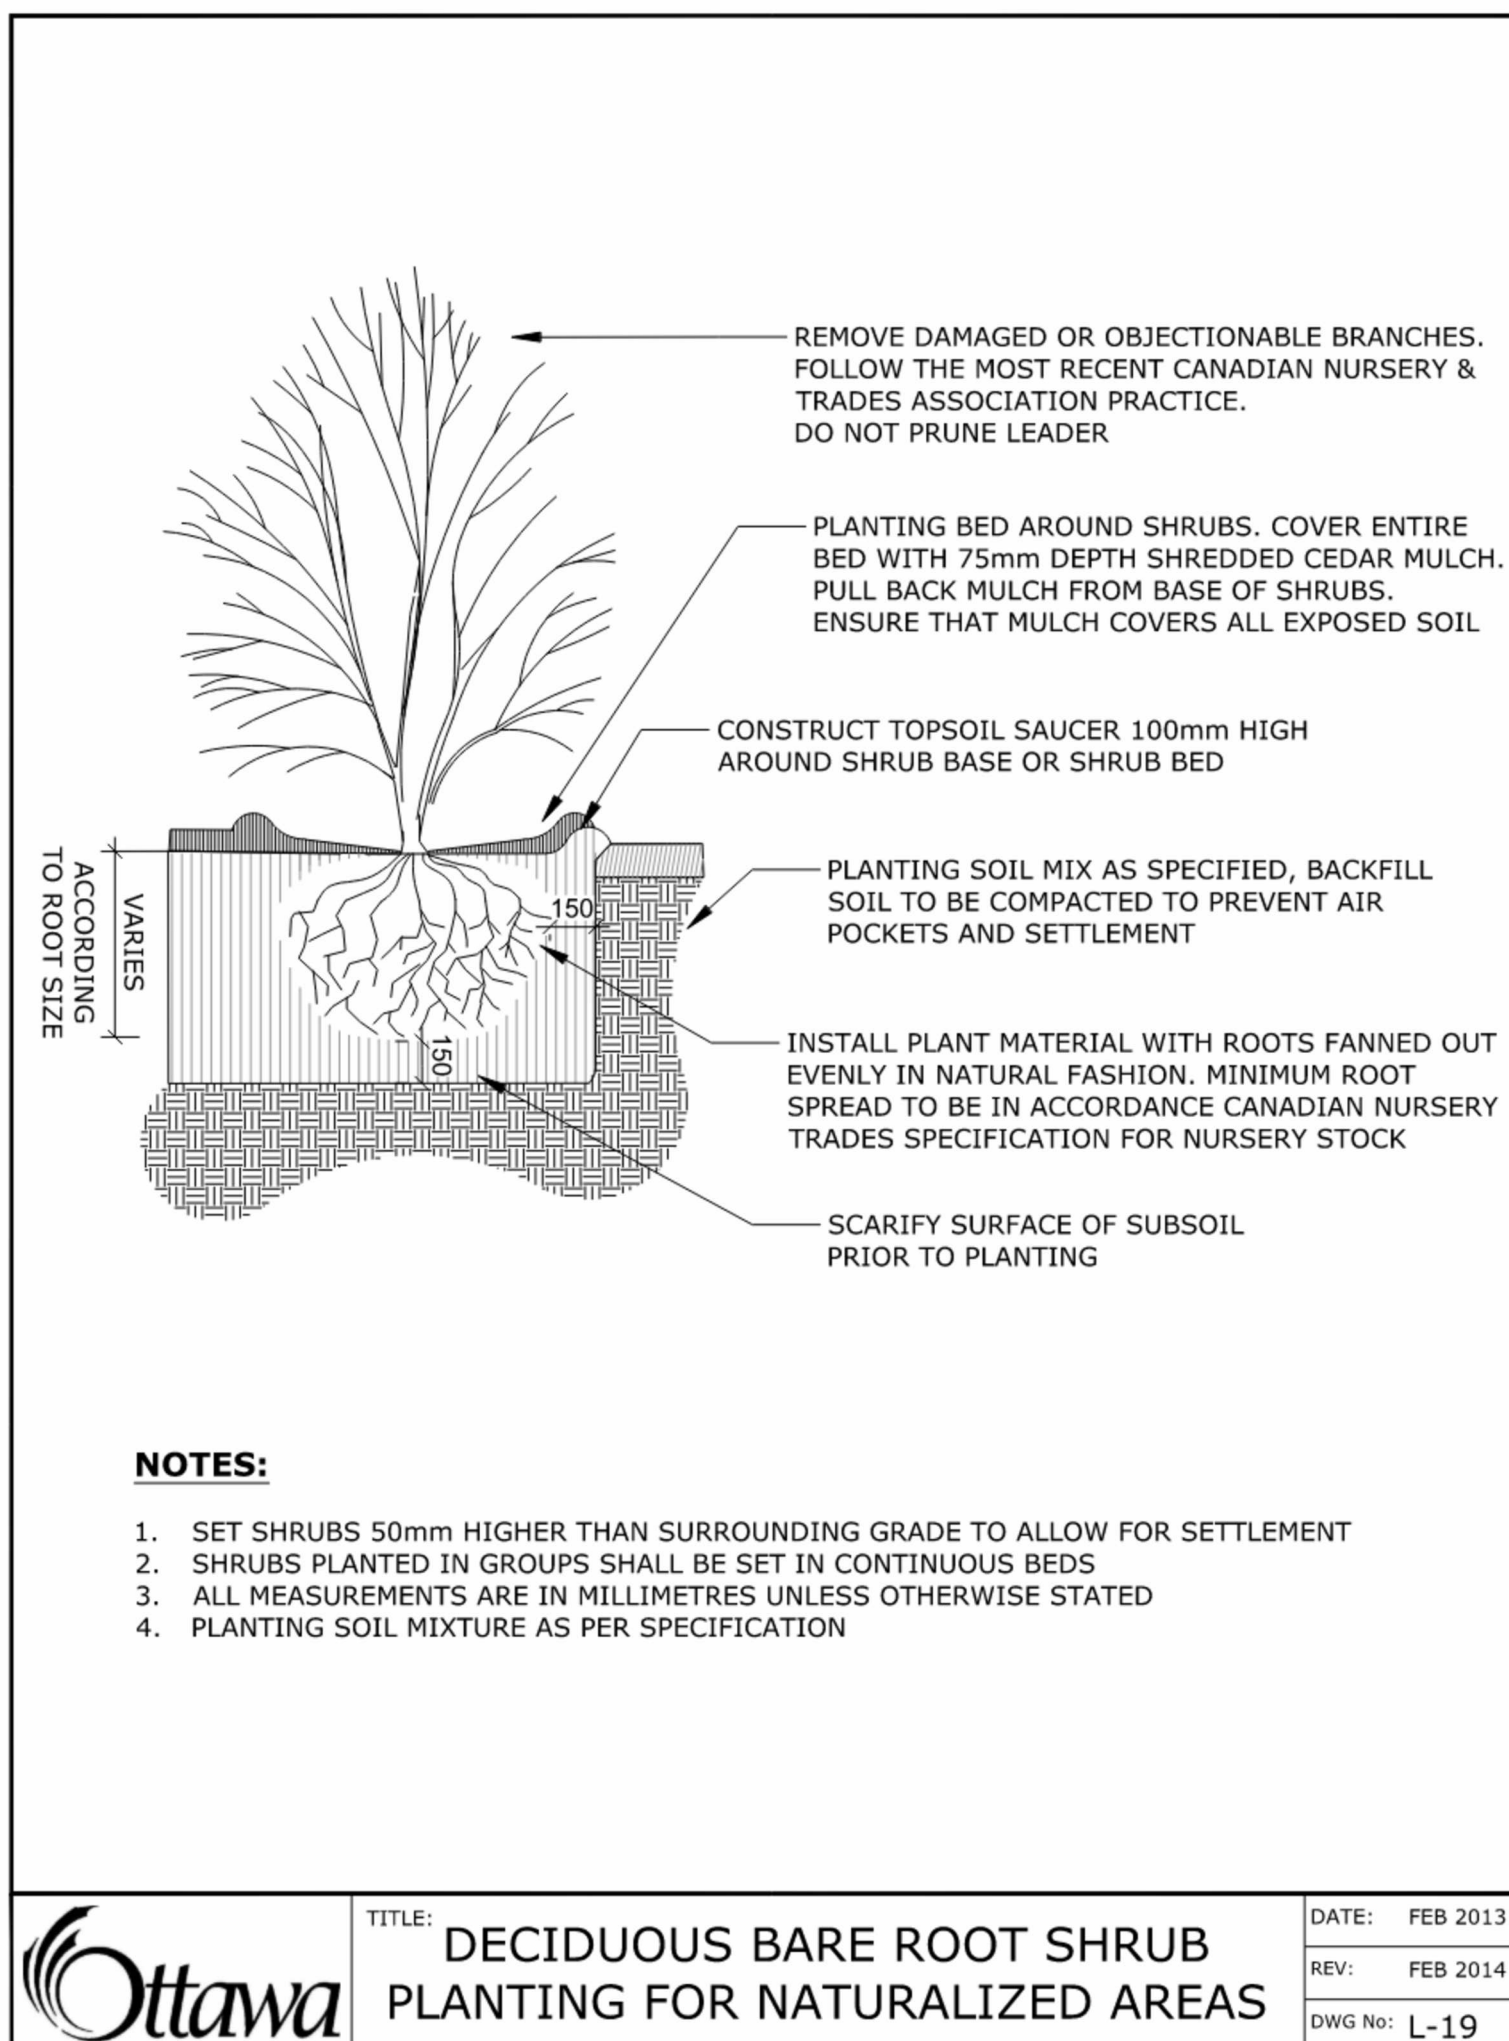
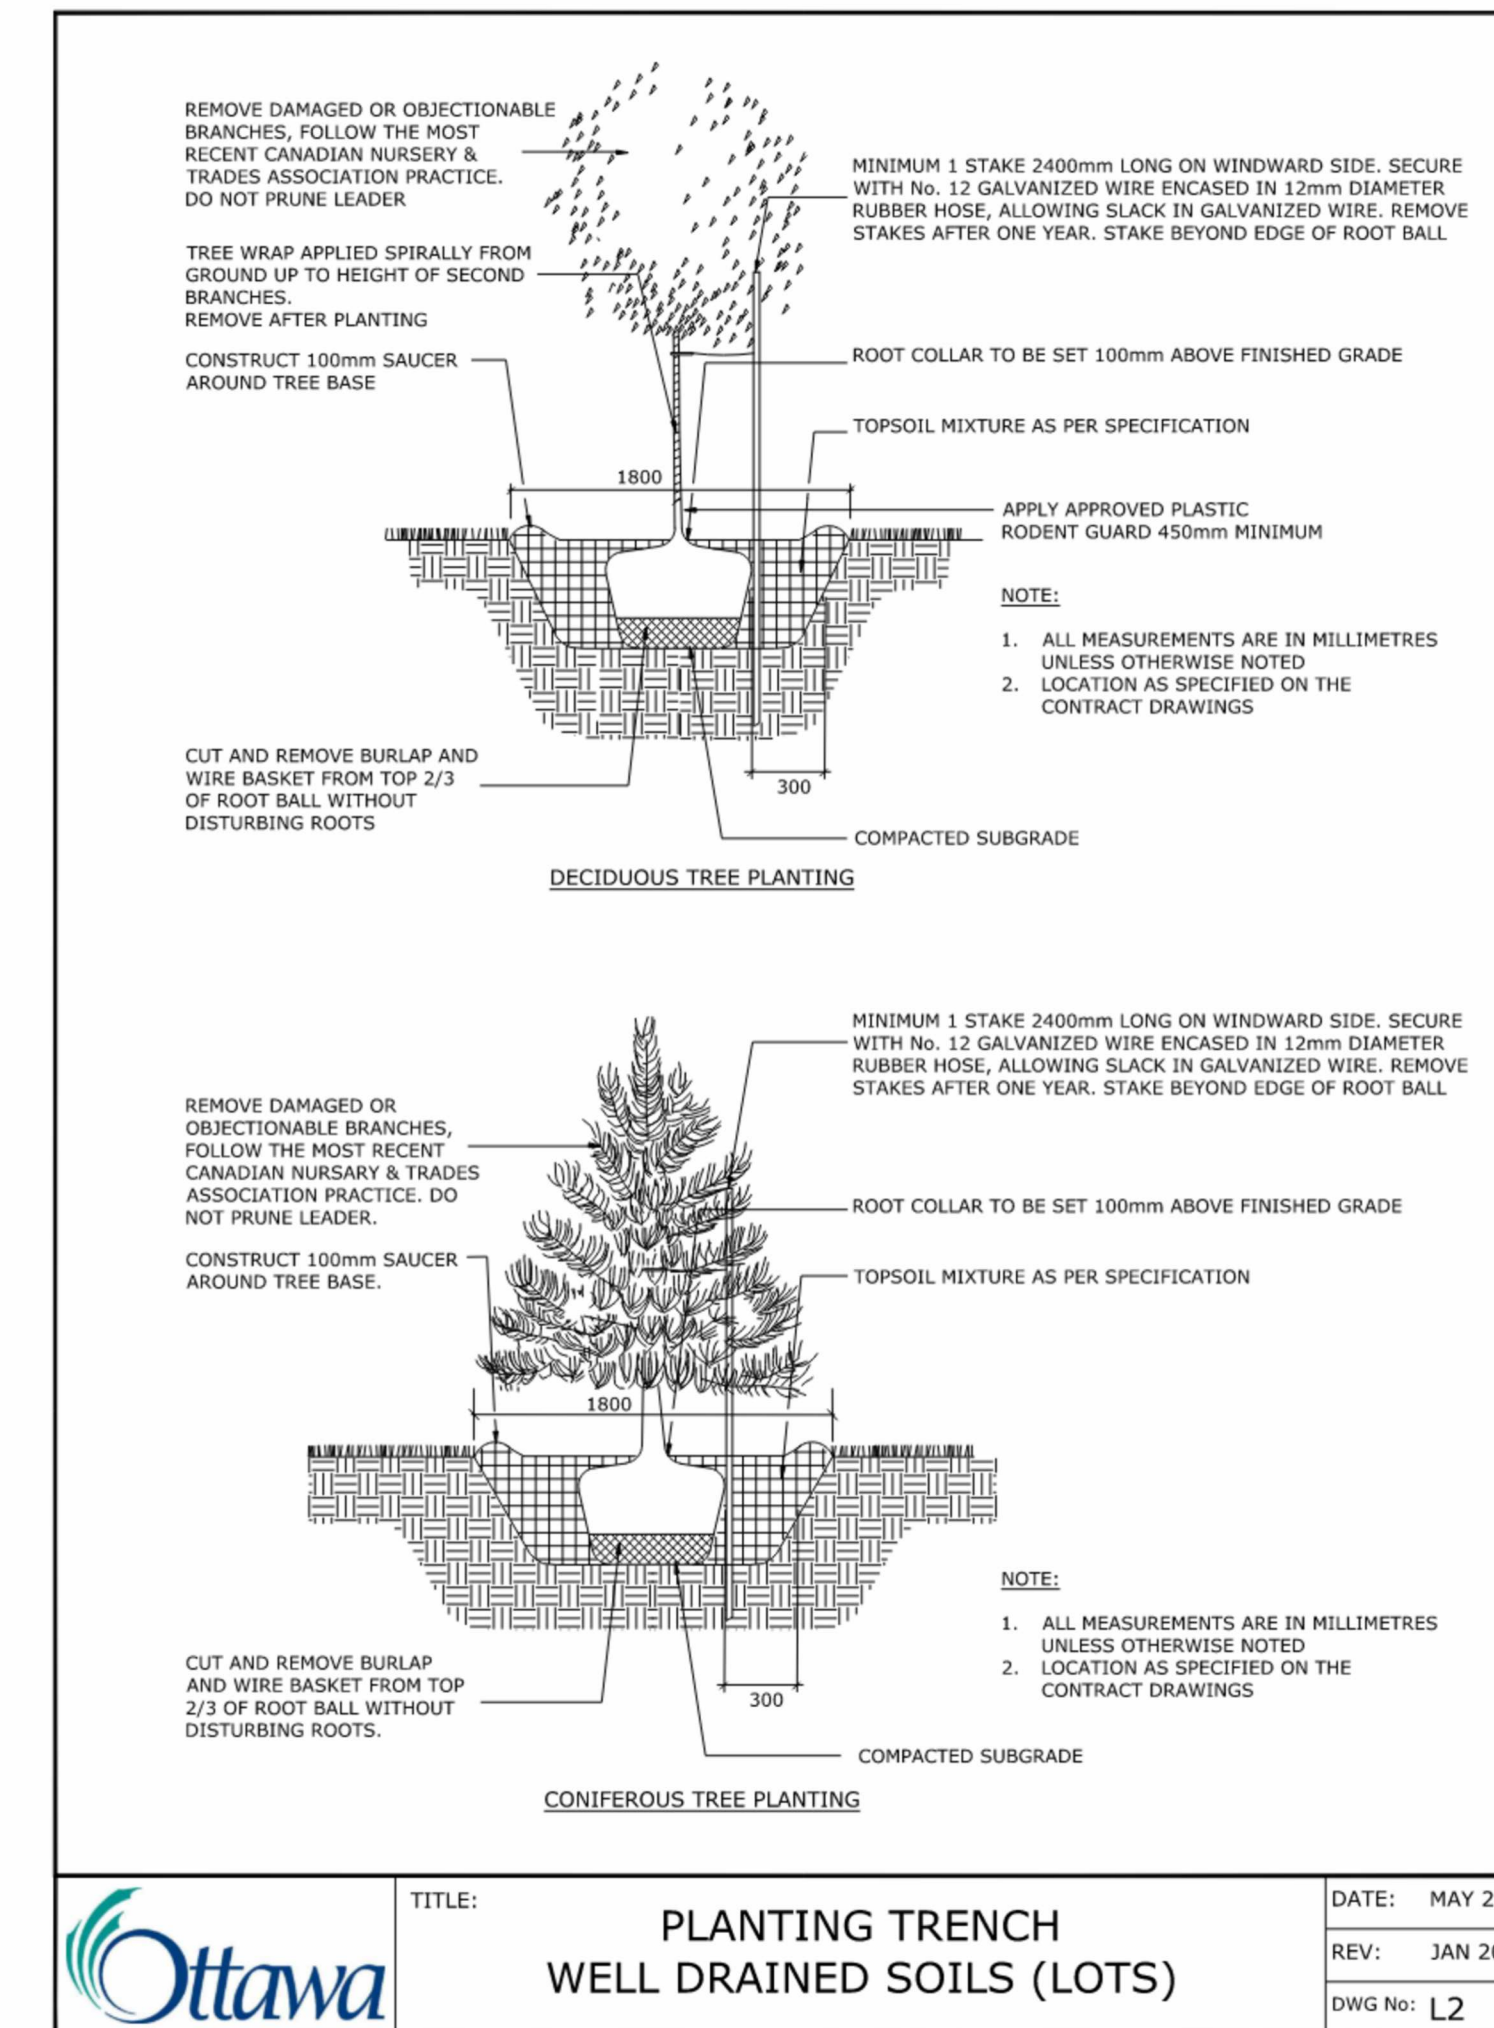
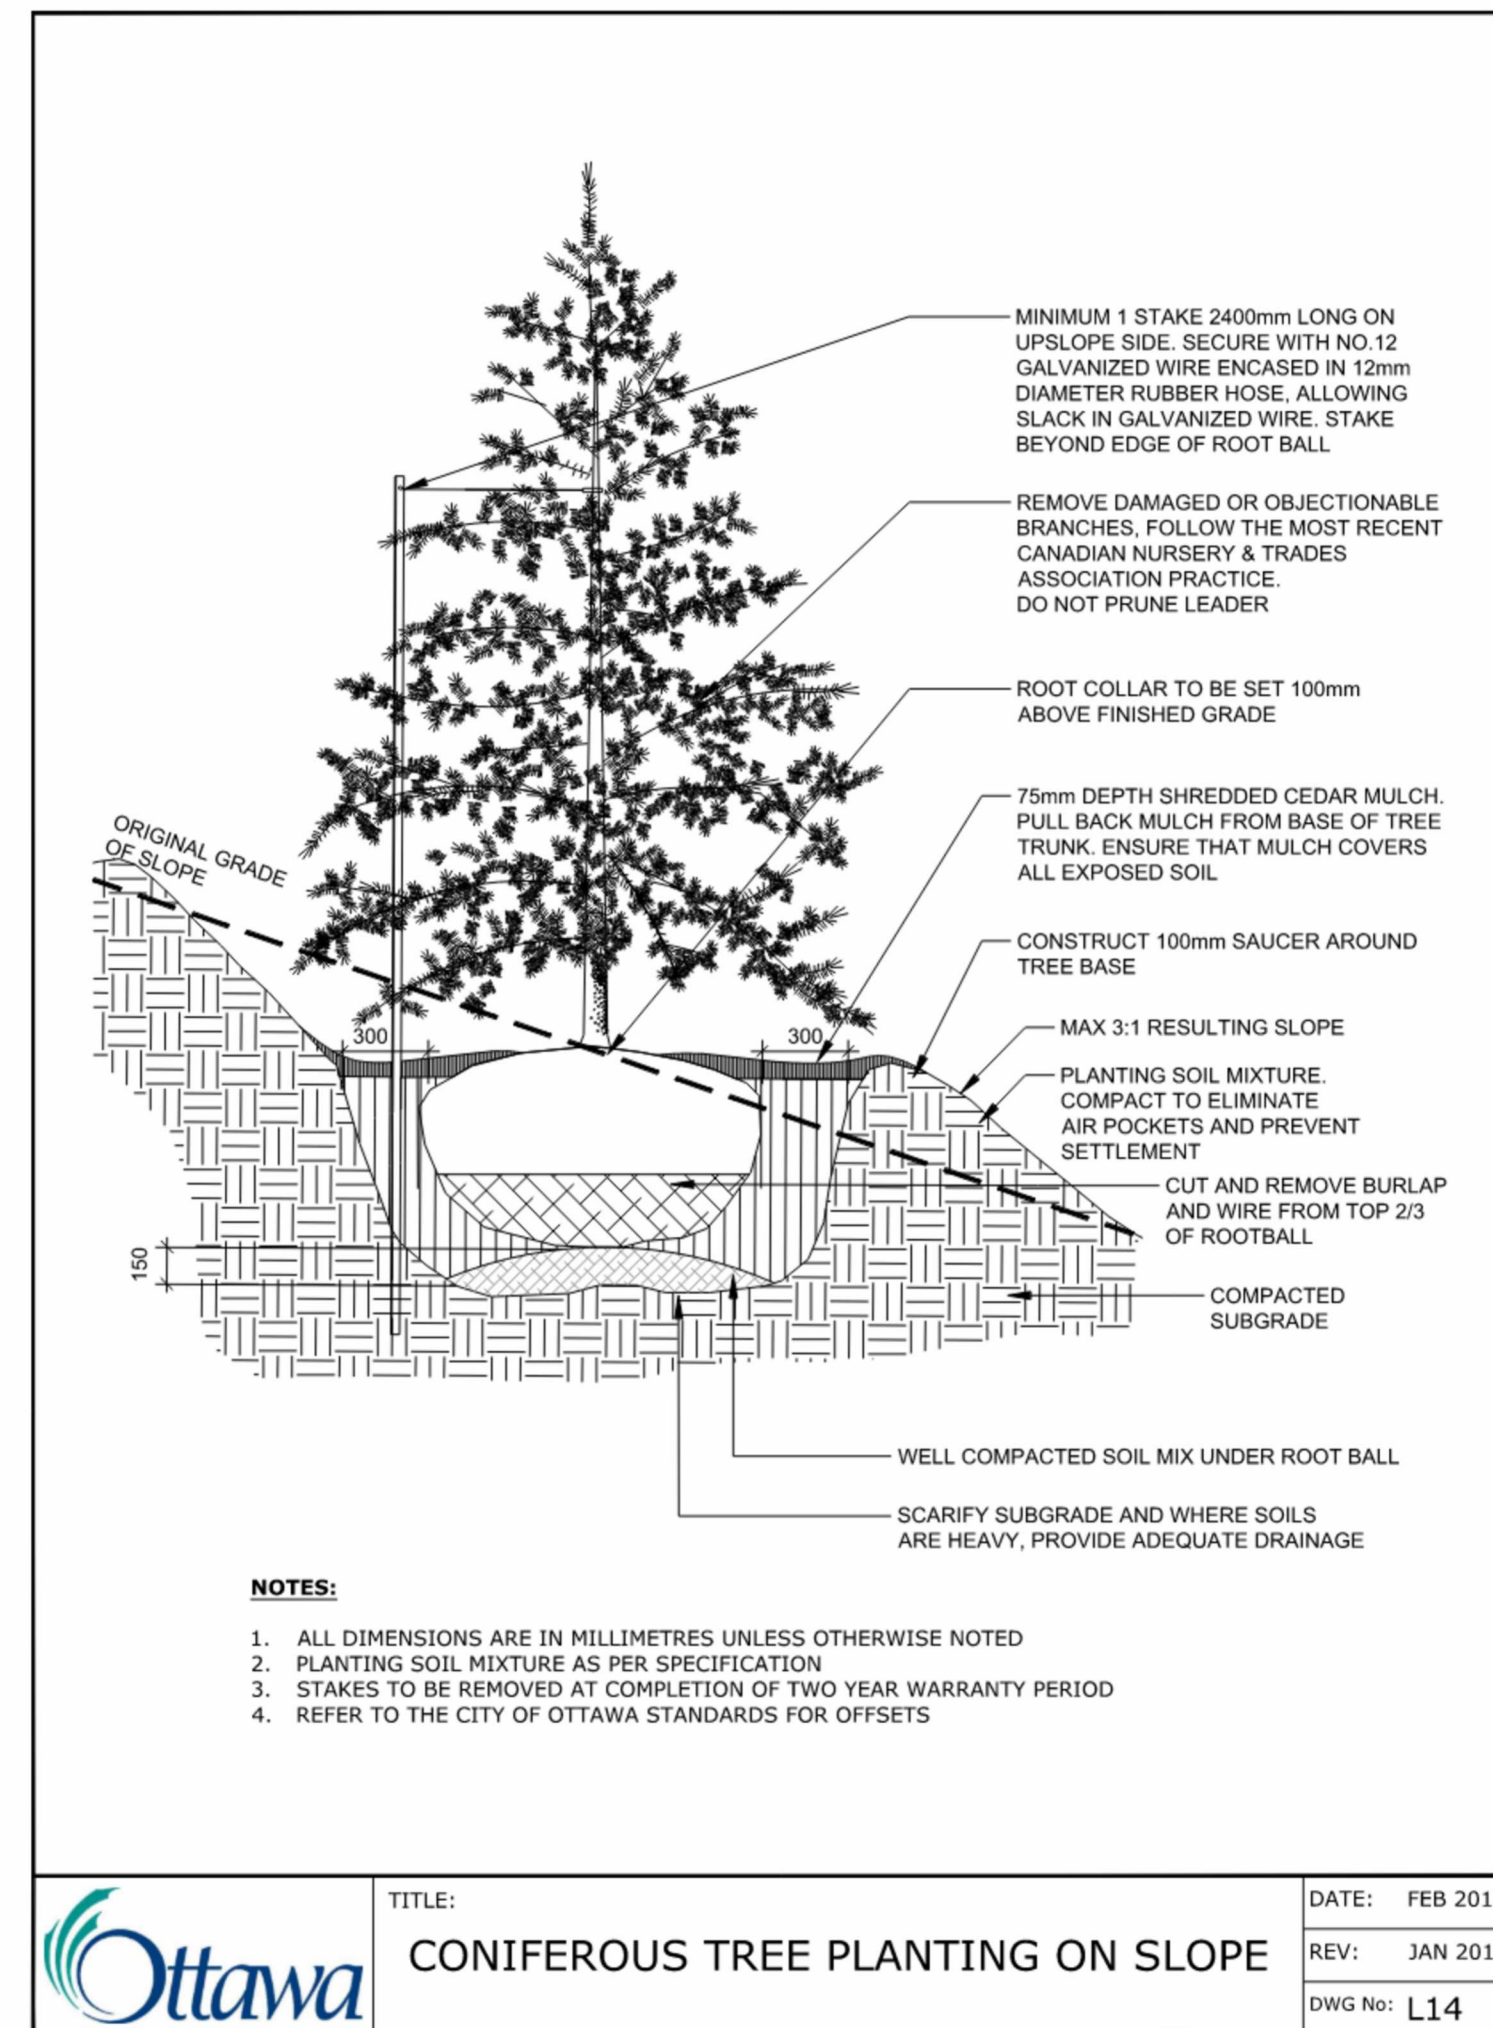


PREPARED FOR:

PREPARED BY:

## siteform

Siteform Inc. Landscape Architecture  
Ottawa, ON K1S 3G8  
613.796.4537 www.siteform.ca

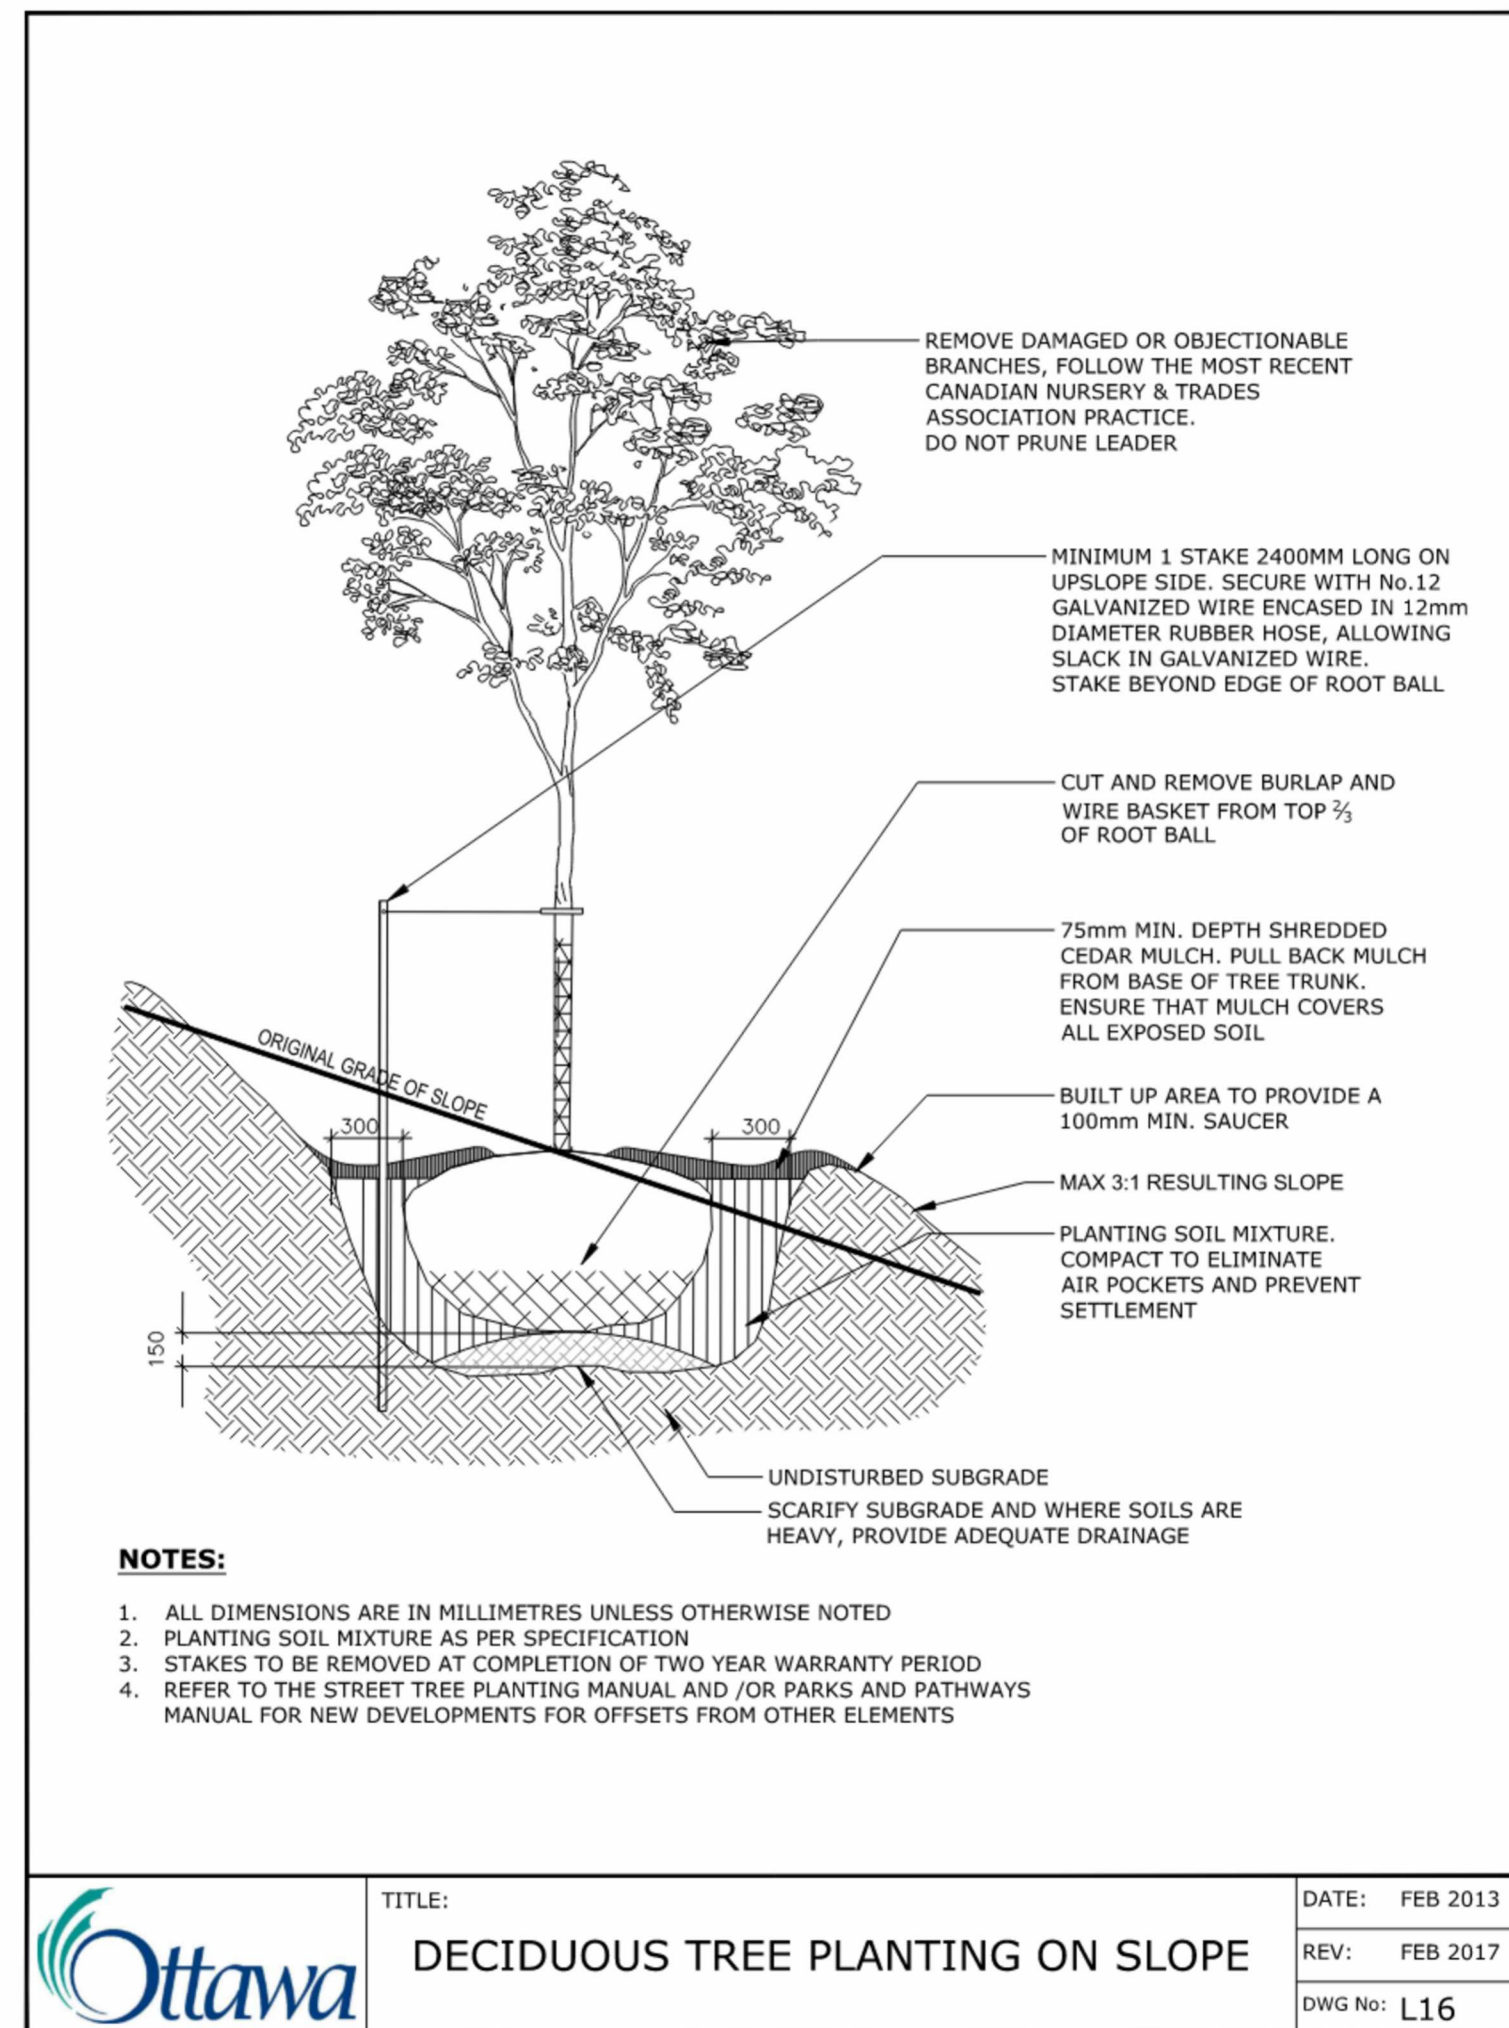

Revision	By	Appd.	DATE
ISSUED FOR SITE PLAN APPLICATION (rev)	JAL		26.03.24
ISSUED FOR PERMIT	JAL		25.12.19
ISSUED FOR SITE PLAN APPLICATION (rev)	JAL		25.12.04

File Name:	Dwn.	Chkd.	Dagn.	DATE
				YYMMDD

NOT FOR CONSTRUCTION  
2026-03-24

Client/Project

BRIGIL  
100 STEACIE DRIVE  
OTTAWA, ON

Title

LANDSCAPE DETAILS

Project No.	Scale	
SF 24001		
Drawing No.	Sheet	Revision
LD-1	2 of 3	F