
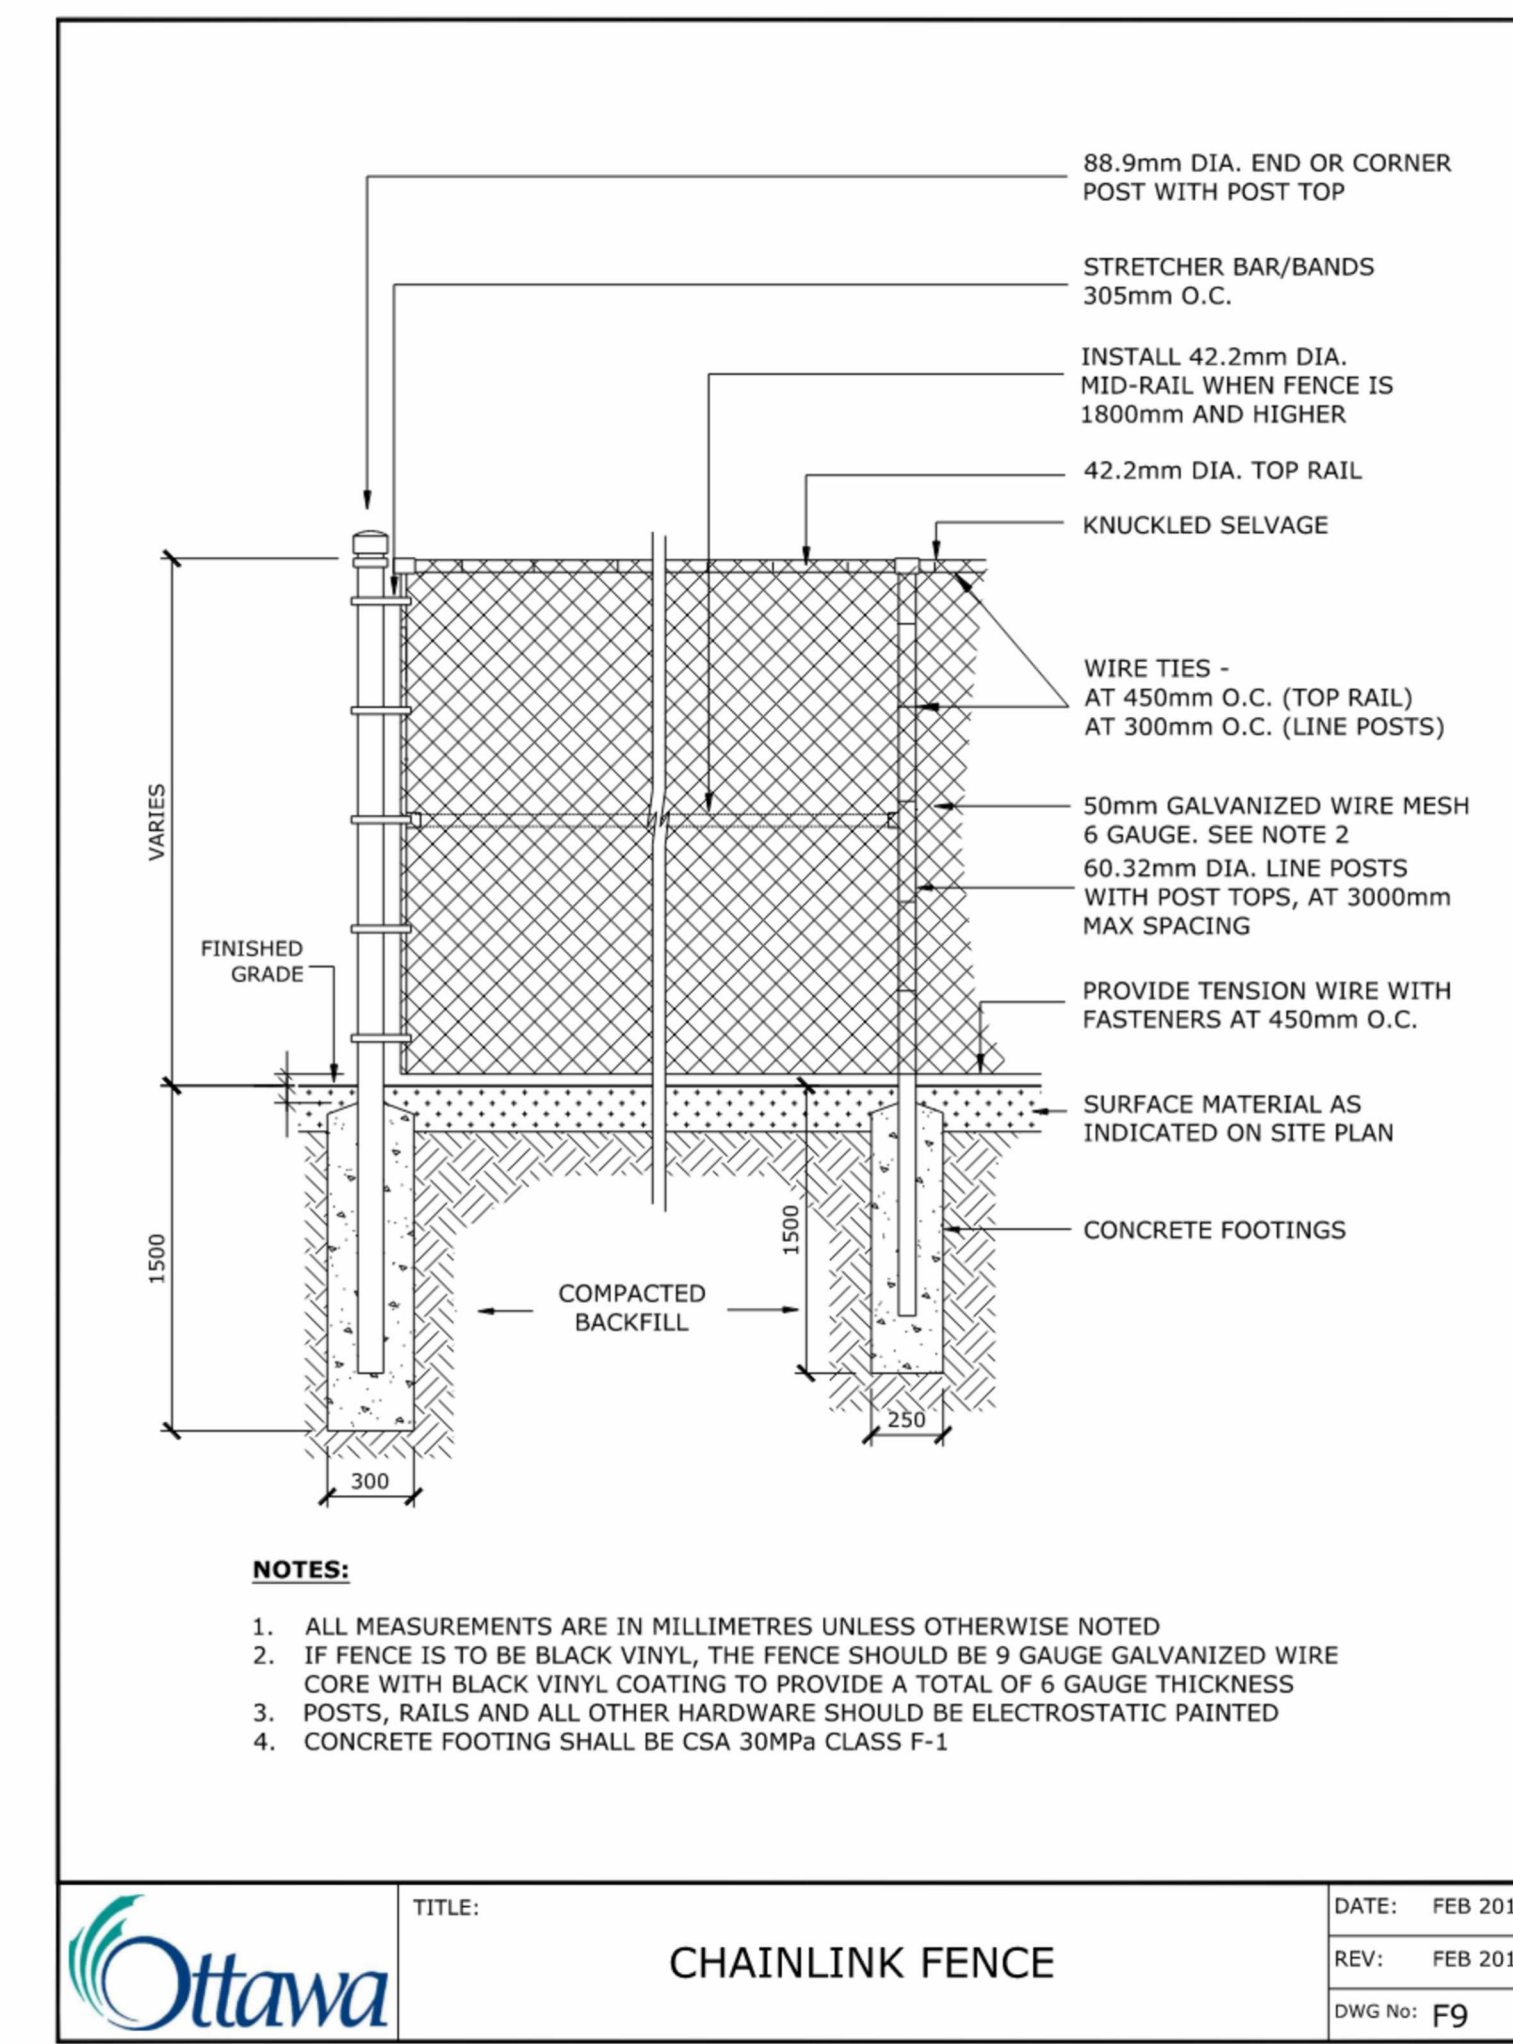


PREPARED FOR:

PREPARED BY:

## siteform

Siteform Inc. Landscape Architecture  
Ottawa, ON K1S 3G8  
613.796.4537 www.siteform.ca

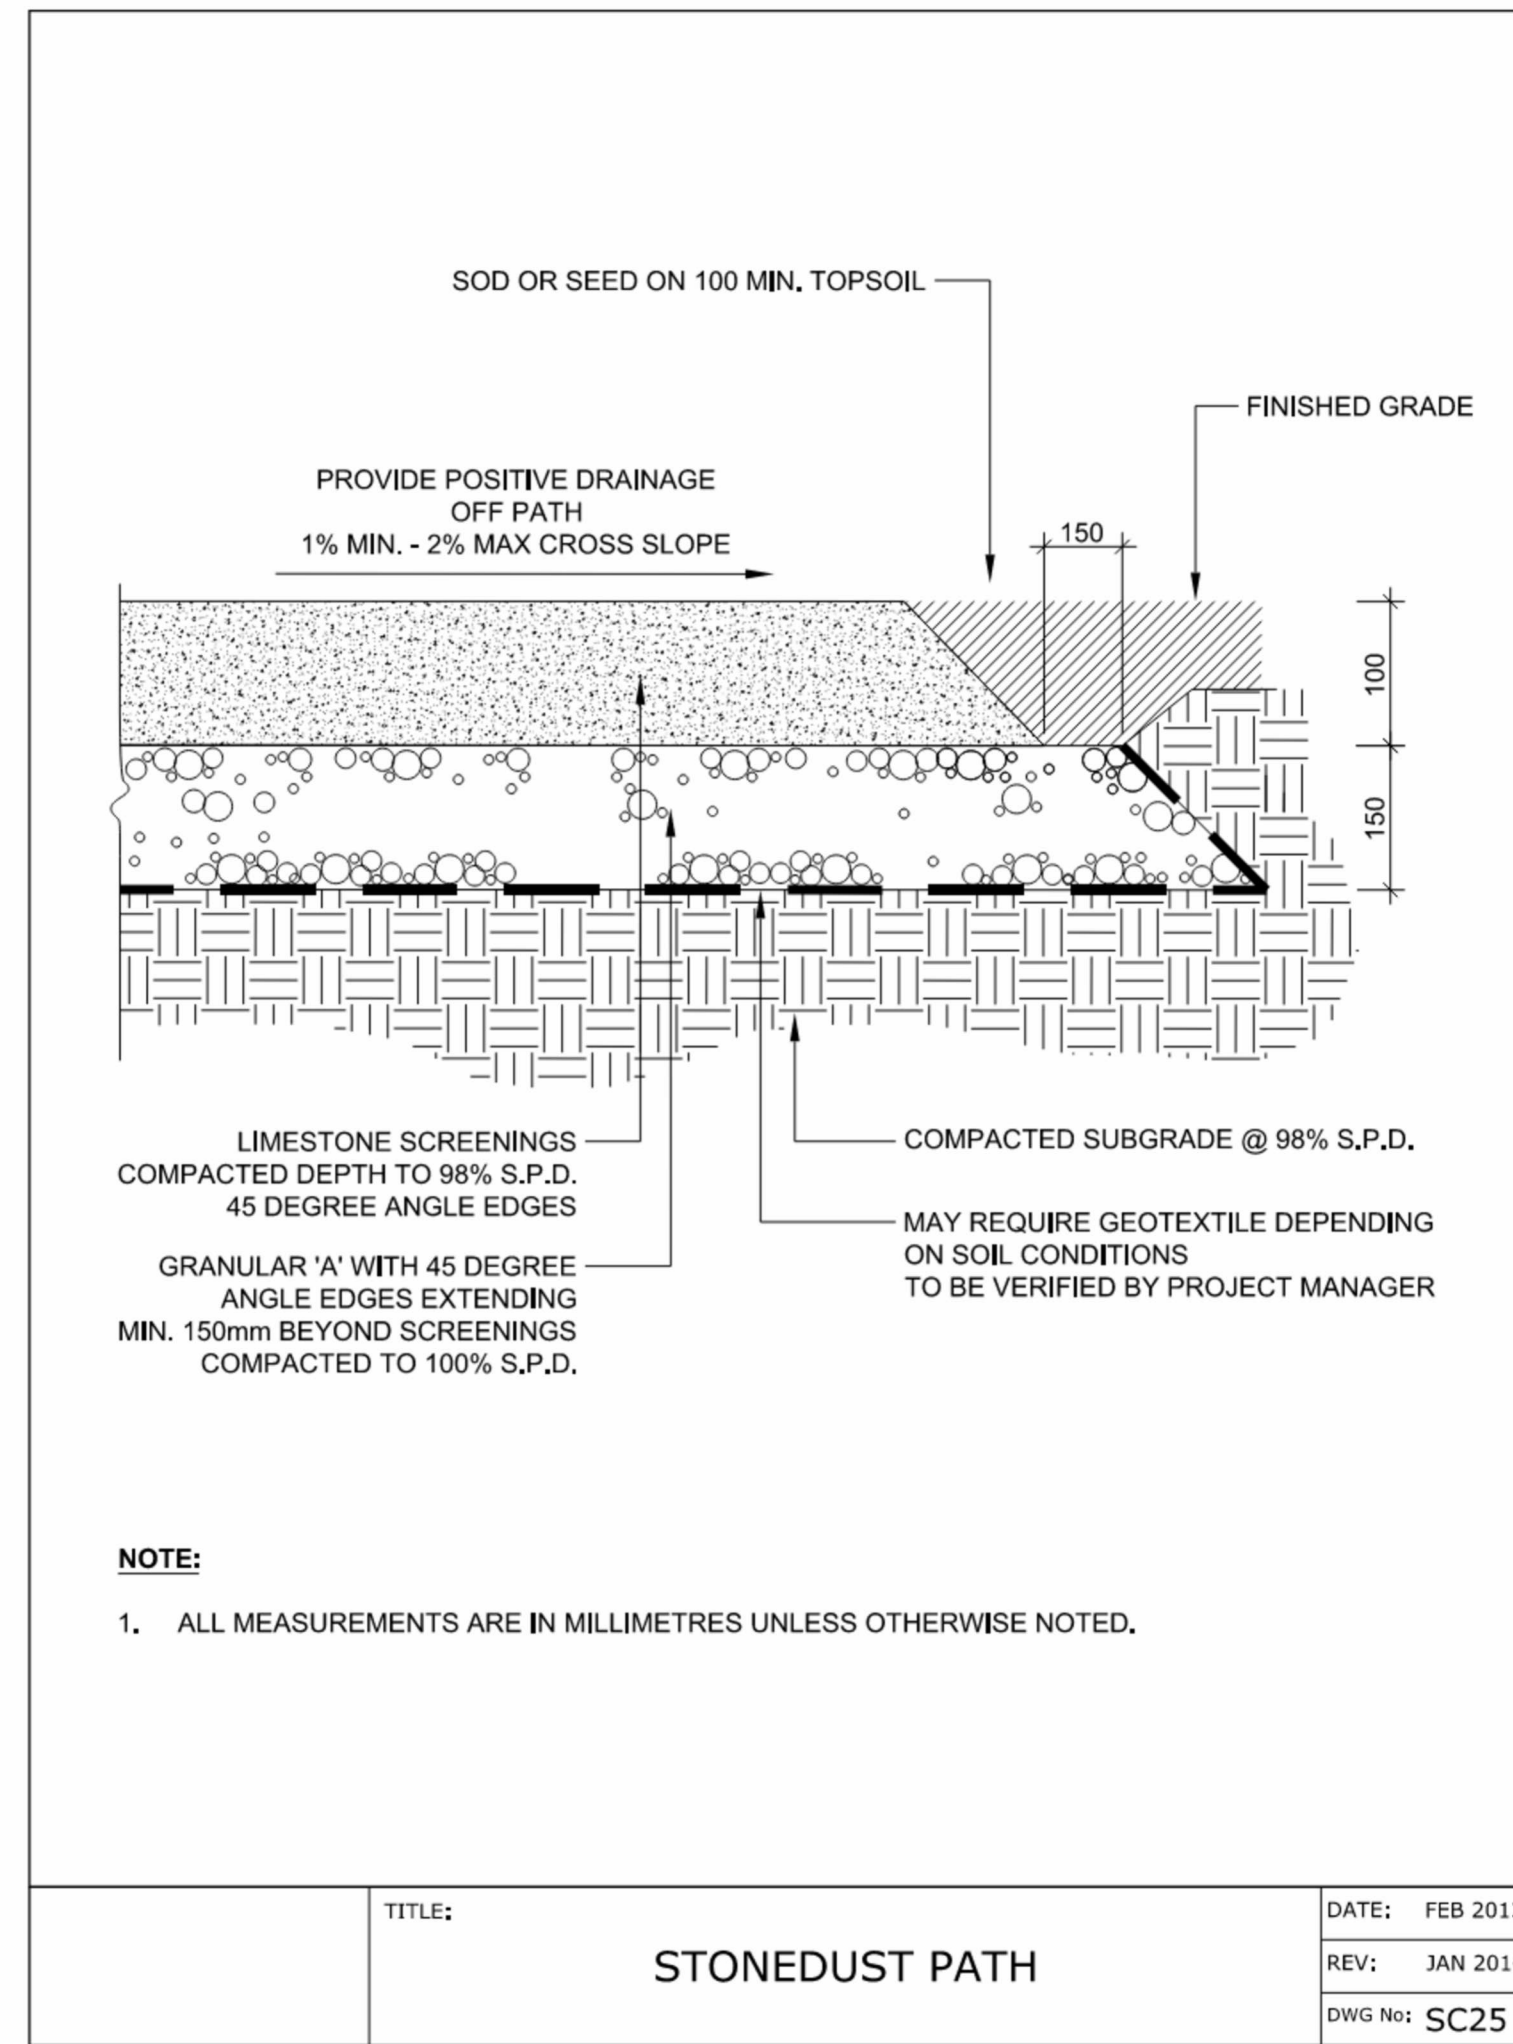

ISSUED FOR SITE PLAN APPLICATION (rev) JAL 26.03.24  
ISSUED FOR PERMIT JAL 25.12.19  
ISSUED FOR SITE PLAN APPLICATION (rev) JAL 25.12.04

Revision	By	Appd.	YY.MM.DD

File Name:	Dwn.	Chkd.	Dagn.	DATE

NOT FOR CONSTRUCTION  
2026-03-24

Client/Project

BRIGIL  
100 STEACIE DRIVE  
OTTAWA, ON



Title

LANDSCAPE DETAILS

Project No.	Scale	
SF 24001		
Drawing No.	Sheet	Revision
LD-2	3 of 3	F