
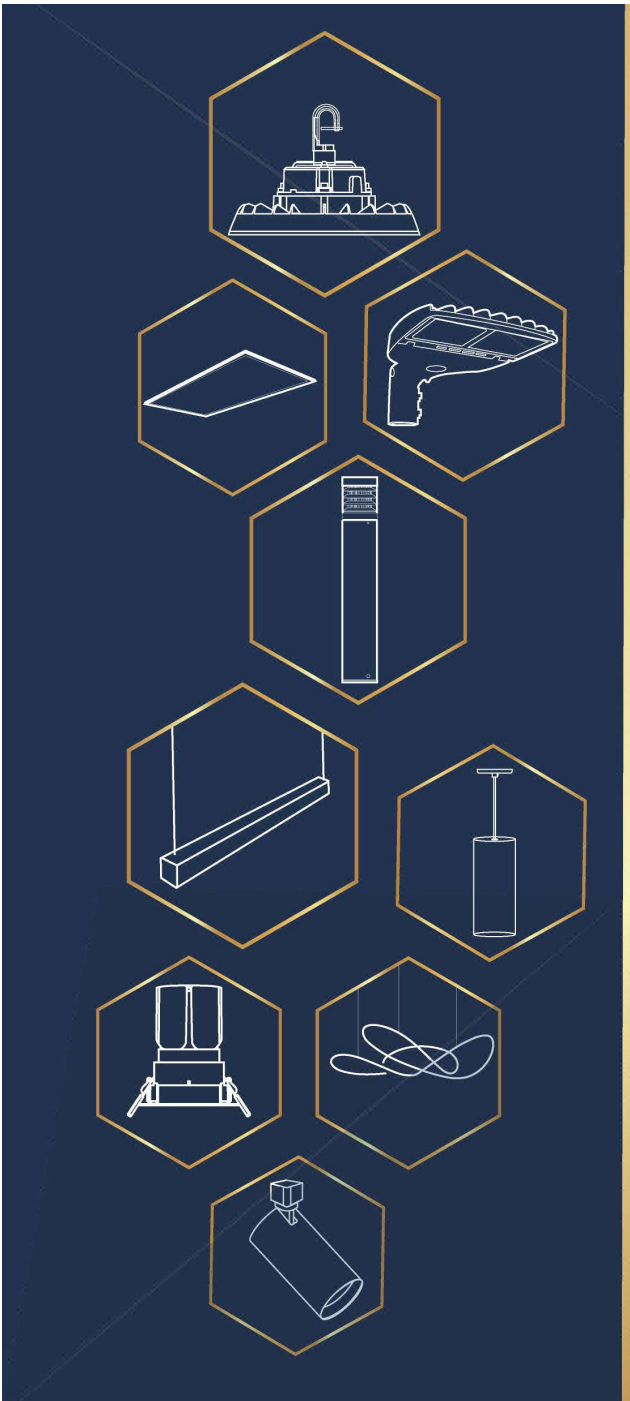


➤ Photometric Layout Report

➤ OT-26-0014

➤ 1386-1394 Greely Ln, Greely, ON Exterior

➤ 6th Revision

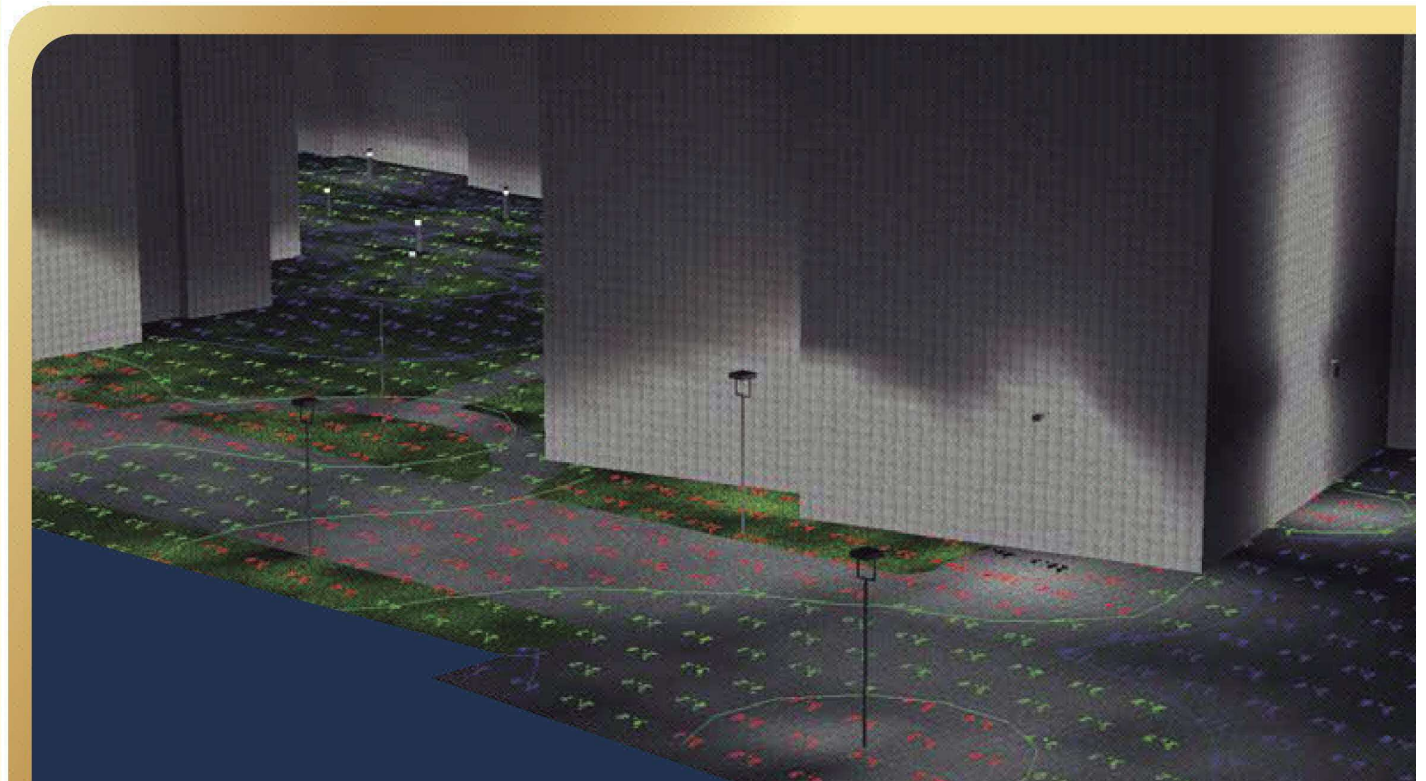

Luminaire Schedule									
Symbol	Qty	Label	Arrangement	Description	Tag	LLF	Luminaire Lumens	Luminaire Waits	Total Waits
H	8	AE-WP-BR-40W-TCP-CA (28W, 3000K)	Single	ERALUX BROMO WALL PACK 28W 3000K CCT 120-347V		0.900	3683	28.17	225.36
H	2	OD-FL-320W-CA-D-TX (320W, 30K, T3, BACK SHIELD)	Single	THE FLUX 320W T3 30K CCT WITH BACK SHIELD		0.900	20343	328.2	656.4
H	3	AE-WP-TZ-30-7030K-UV-XX-XX	Single	TZ WALL PACK30W 30K CCT 120-277V		0.900	3284	30	90
H	8	AE-WP-TZ-70-7030K-UV-XX-XX	Single	TZ WALL PACK30W 30K CCT 120-277V		0.900	7311	70	560

Calculation Summary							
Label	CalcType	Units	Avg	Max	Min	Avg/Min	Max/Min
EXTERIOR_Top	Illuminance	Fc	1.91	22.5	0.0	N.A.	N.A.

Luminaire Location Summary						
LumNo	Label	Insertion Point			Orient	Tilt
		X	Y	Z		
2	AE-WP-BR-40W-TCP-CA (28W, 3000K)	124.636	115.377	9	270	0
3	AE-WP-BR-40W-TCP-CA (28W, 3000K)	134.001	190.865	9	90	0
4	AE-WP-BR-40W-TCP-CA (28W, 3000K)	187.61	115.377	9	270	0
5	AE-WP-BR-40W-TCP-CA (28W, 3000K)	215.922	115.377	9	270	0
6	AE-WP-BR-40W-TCP-CA (28W, 3000K)	278.847	115.377	9	270	0
7	AE-WP-BR-40W-TCP-CA (28W, 3000K)	177.825	190.865	9	90	0
8	AE-WP-BR-40W-TCP-CA (28W, 3000K)	227.201	190.865	9	90	0
9	AE-WP-BR-40W-TCP-CA (28W, 3000K)	271.228	190.865	9	90	0
10	AE-WP-TZ-30-7030K-UV-XX-XX	109.852	130.685	20	180	0
11	AE-WP-TZ-30-7030K-UV-XX-XX	109.852	175.644	20	180	0
12	AE-WP-TZ-30-7030K-UV-XX-XX	293.541	133.818	20	0	0
13	AE-WP-TZ-70-7030K-UV-XX-XX	116.122	190.936	20	90	0
14	AE-WP-TZ-70-7030K-UV-XX-XX	201.623	190.936	20	90	0
15	AE-WP-TZ-70-7030K-UV-XX-XX	247.244	190.936	20	90	0
16	AE-WP-TZ-70-7030K-UV-XX-XX	136.003	190.936	20	90	0
17	AE-WP-TZ-70-7030K-UV-XX-XX	122.056	115.322	22	270	0
18	AE-WP-TZ-70-7030K-UV-XX-XX	173.763	115.322	22	270	0
19	AE-WP-TZ-70-7030K-UV-XX-XX	232.301	115.322	22	270	0
20	AE-WP-TZ-70-7030K-UV-XX-XX	286.11	115.322	22	270	0
21	OD-FL-320W-CA-D-TX (320W, 30K, T3, BACK SHIELD)	224.724	56.985	20	20.973	75.31
22	OD-FL-320W-CA-D-TX (320W, 30K, T3, BACK SHIELD)	222.892	56.93	20	148.989	71.036

eralux®

Address: 5650 Royalmount Ave
 Mount Royal, Quebec,
 Canada H4P 1K4
 Tel.: 647-696-0898
 E-mail: support@eralux.com

GENERAL NOTES

THIS DRAWING IS THE PROPERTY OF ERALUX AND EMBODIES A CONFIDENTIAL PROPRIETARY DESIGN IN WHICH ERALUX RETAINS ALL PATENTS AND PROPRIETARY RIGHTS, INCLUDING EXCLUSIVE RIGHT OF USE, MANUFACTURE AND SALE. BY ACCEPTING THIS DRAWING, THE RECIPIENT AGREES NOT TO DISCLOSE, REPRODUCE OR USE ANY INFORMATION CONTAINED HEREIN WITHOUT THE PRIOR WRITTEN CONSENT OF ERALUX. THIS REPORT SHOULD BE USED AS A REFERENCE FOR LIGHTING LEVELS ONLY. NOT A REFERENCE FOR DIMENSIONS

DRAWN BY:

Danica Zaidi

DATE:

2026-02-12

PROJECT NAME AND NO. : OT-26-0014: 1386-1394 Greely Ln, Greely, ON Exterior	VERSION	DATE	DRAWN BY
	1	2026-02-04	DZ
	2	2026-02-09	EE
	3	2026-02-10	DZ
	4	2026-02-10	DZ
	5	2026-02-11	DZ
	6	2026-02-12	DZ
ADDITIONAL NOTES			
- ASSUMED REFLECTIVITY OF GROUND: 0.07			
- THESE VALUES MAY VARY IN REAL LIFE. THIS MAY AFFECT THE ACTUAL LIGHTING VALUES MEASURED ON THIS REPORT.			
- LAYOUT SCALED FROM 55492.377mm			
- CALCULATION POINTS ARE MEASURED AT 0ft			
Page 2 of 7			

GENERAL NOTES

THIS DRAWING IS THE PROPERTY OF ERALUX AND EMBODIES A CONFIDENTIAL PROPRIETARY DESIGN IN WHICH ERALUX RETAINS ALL PATENTS AND PROPRIETARY RIGHTS, INCLUDING EXCLUSIVE RIGHT OF USE, MANUFACTURE AND SALE. BY ACCEPTING THIS DRAWING, THE RECIPIENT AGREES NOT TO DISCLOSE, REPRODUCE OR USE ANY INFORMATION CONTAINED HEREIN WITHOUT THE PRIOR WRITTEN CONSENT OF ERALUX. THIS REPORT SHOULD BE USED AS A REFERENCE FOR LIGHTING LEVELS ONLY, NOT A REFERENCE FOR DIMENSIONS

DRAWN BY:
Danica Zaidi


DATE:
2026-02-12


VERSION	DATE	DRAWN BY
1	2026-02-04	DZ
2	2026-02-09	EE
3	2026-02-10	DZ
4	2026-02-10	DZ
5	2026-02-11	DZ
6	2026-02-12	DZ

ADDITIONAL NOTES

- ASSUMED REFLECTIVITY OF GROUND: 0.07
 - THESE VALUES MAY VARY IN REAL LIFE, THIS MAY AFFECT THE ACTUAL LIGHTING VALUES MEASURED ON THIS REPORT.
 - LAYOUT SCALED FROM 55492.377mm
 - CALCULATION POINTS ARE MEASURED AT 0ft

PROJECT NAME AND NO. :
OT-26-0014: 1386-1394 Greely Ln, Greely, ON Exterior

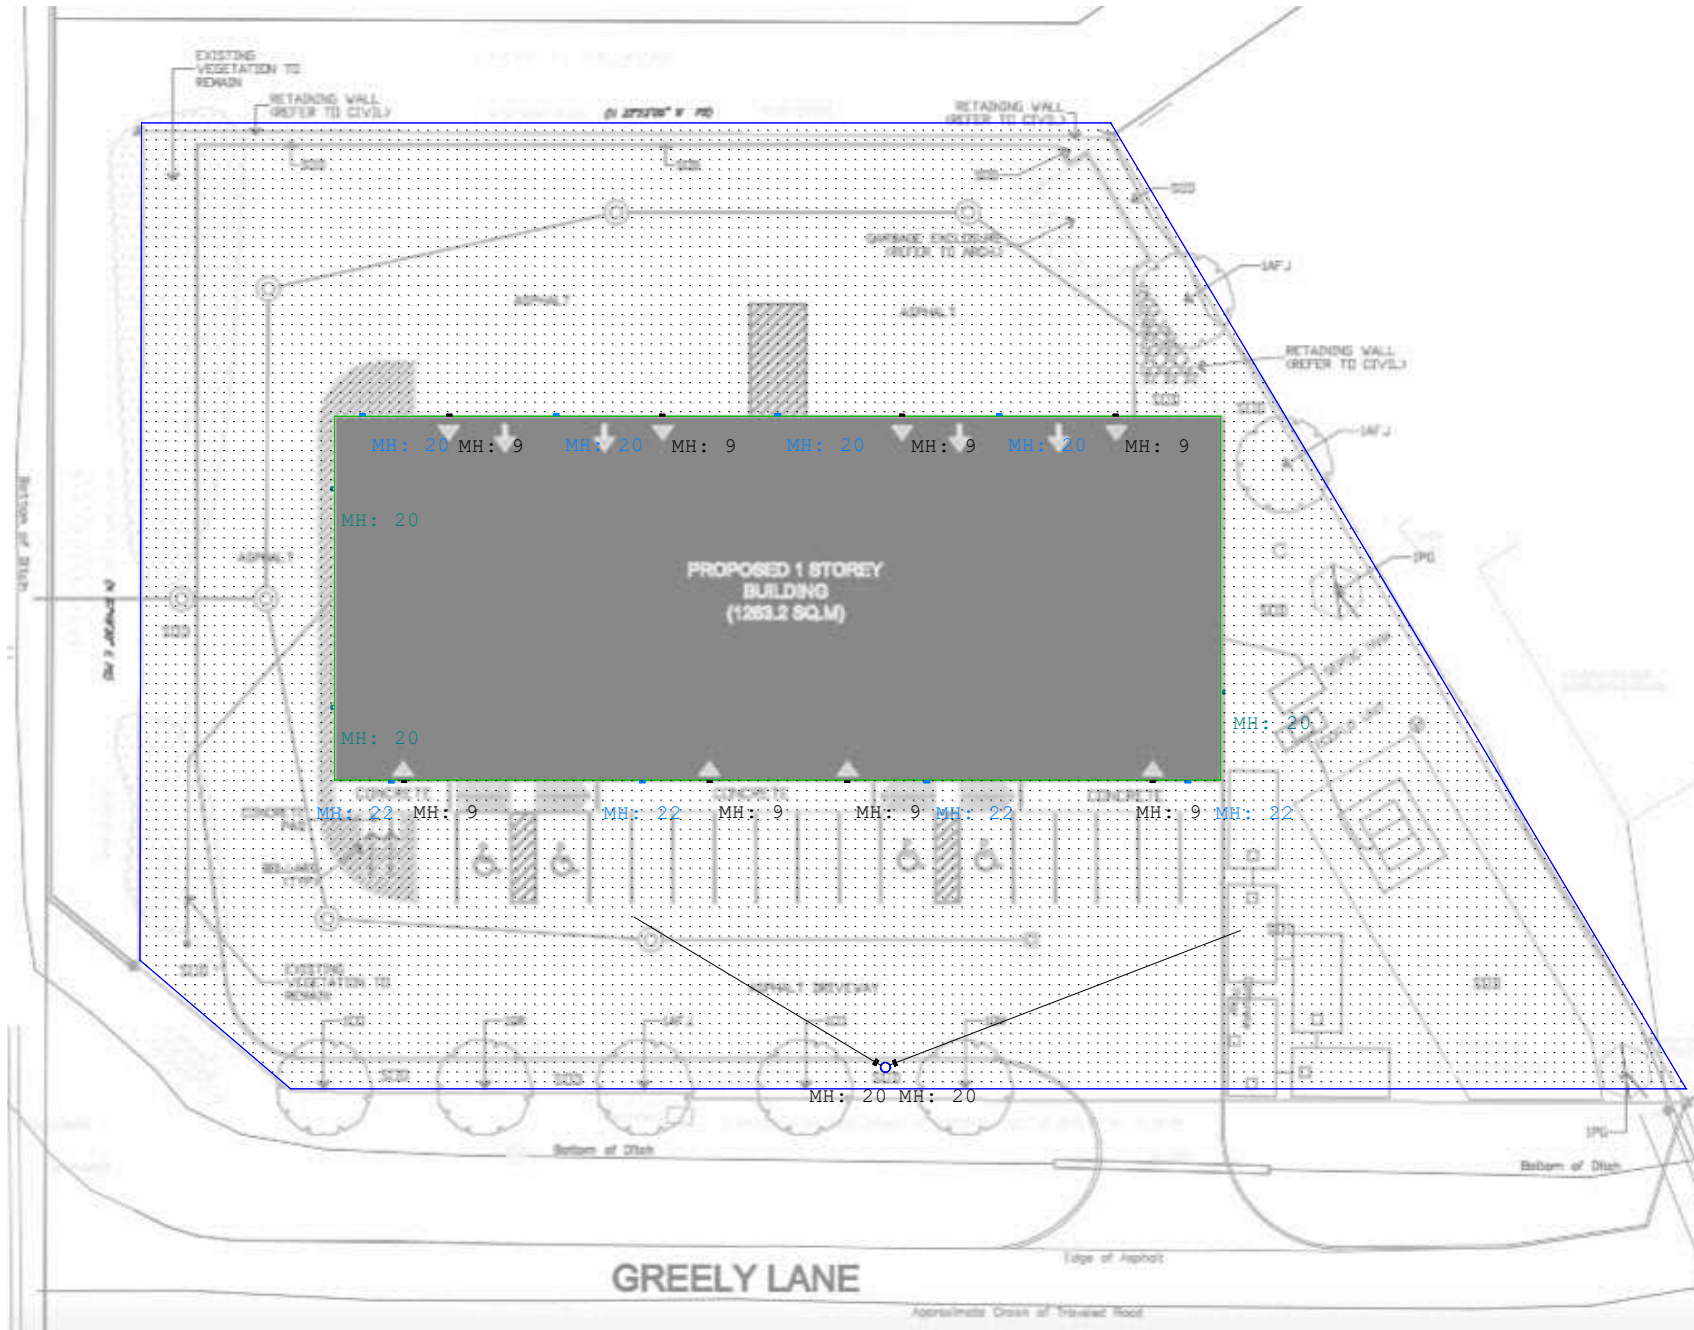

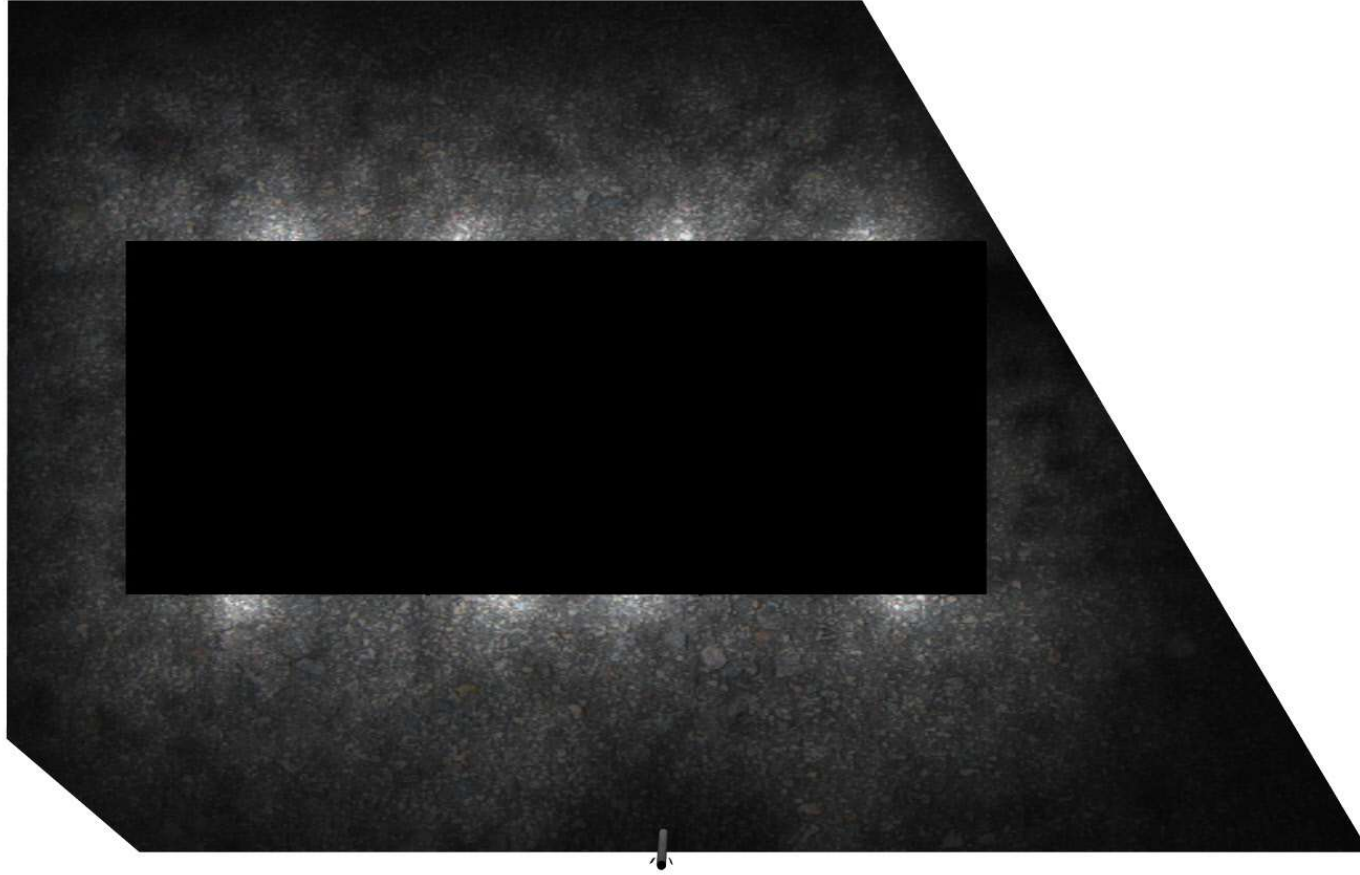

eralux®

Address: 5650 Royalmount Ave
 Mount Royal, Quebec,
 Canada H4P 1K4
 Tel.: 647-696-0898
 E-mail: support@eralux.com

GENERAL NOTES

THIS DRAWING IS THE PROPERTY OF ERALUX AND EMBODIES A CONFIDENTIAL PROPRIETARY DESIGN IN WHICH ERALUX RETAINS ALL PATENTS AND PROPRIETARY RIGHTS, INCLUDING EXCLUSIVE RIGHT OF USE, MANUFACTURE AND SALE. BY ACCEPTING THIS DRAWING, THE RECIPIENT AGREES NOT TO DISCLOSE, REPRODUCE OR USE ANY INFORMATION CONTAINED HEREIN WITHOUT THE PRIOR WRITTEN CONSENT OF ERALUX. THIS REPORT SHOULD BE USED AS A REFERENCE FOR LIGHTING LEVELS ONLY. NOT A REFERENCE FOR DIMENSIONS

DRAWN BY:
Danica Zaidi



DATE:
2026-02-12

VERSION	DATE	DRAWN BY
1	2026-02-04	DZ
2	2026-02-09	EE
3	2026-02-10	DZ
4	2026-02-10	DZ
5	2026-02-11	DZ
6	2026-02-12	DZ

PROJECT NAME AND NO. :
OT-26-0014: 1386-1394 Greely Ln, Greely, ON Exterior

ADDITIONAL NOTES

- ASSUMED REFLECTIVITY OF GROUND: 0.07
 THESE VALUES MAY VARY IN REAL LIFE. THIS MAY AFFECT THE ACTUAL LIGHTING VALUES MEASURED ON THIS REPORT.
 - LAYOUT SCALED FROM 55492.377mm
 - CALCULATION POINTS ARE MEASURED AT 0'

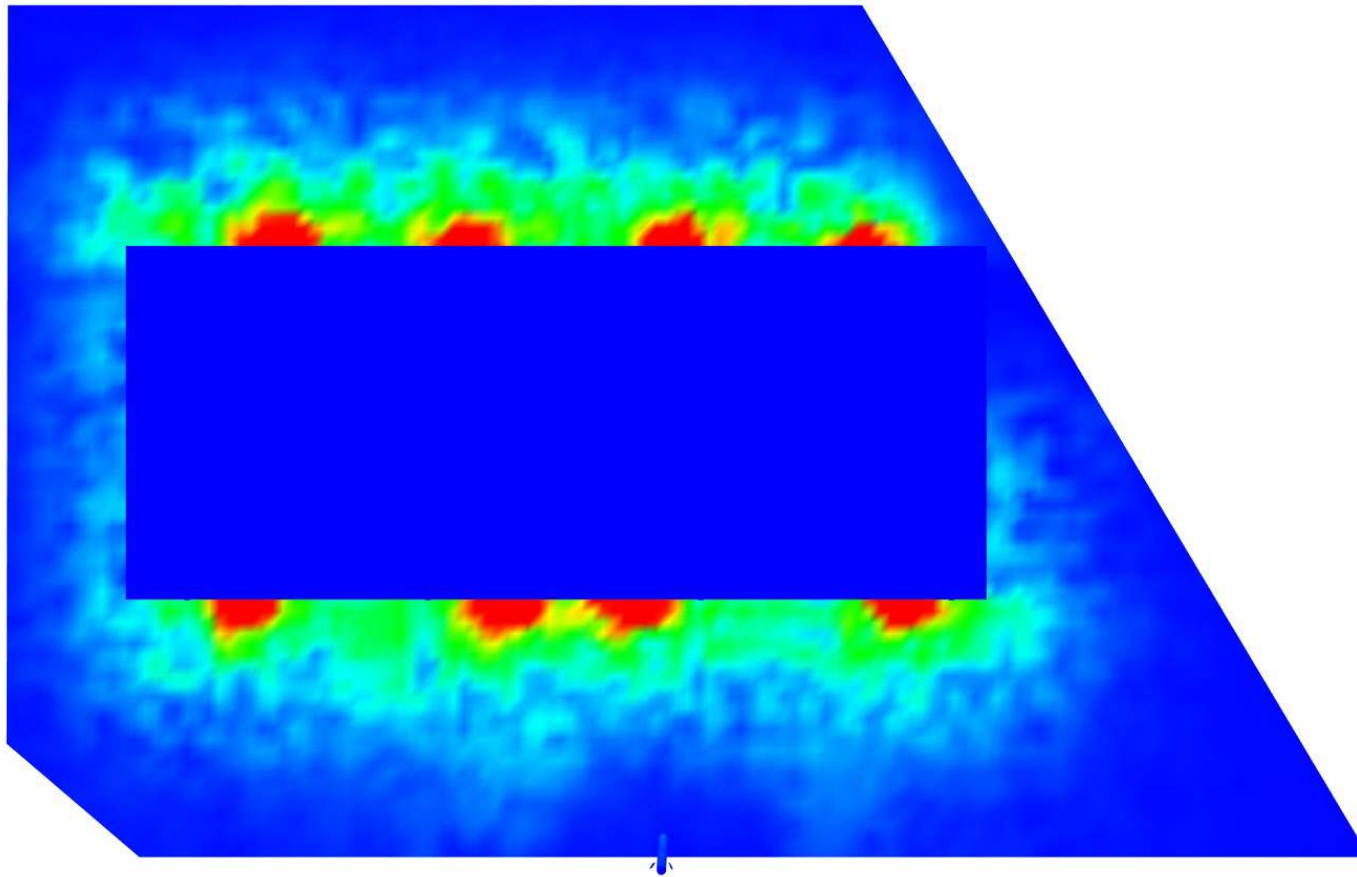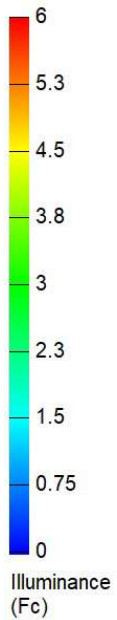

eralux®

Address: 5650 Royalmount Ave
Mount Royal, Quebec,
Canada H4P 1K4
Tel.: 647-696-0898
E-mail: support@eralux.com

GENERAL NOTES

THIS DRAWING IS THE PROPERTY OF ERALUX AND EMBODIES A CONFIDENTIAL PROPRIETARY DESIGN IN WHICH ERALUX RETAINS ALL PATENTS AND PROPRIETARY RIGHTS, INCLUDING EXCLUSIVE RIGHT OF USE, MANUFACTURE AND SALE. BY ACCEPTING THIS DRAWING, THE RECIPIENT AGREES NOT TO DISCLOSE, REPRODUCE OR USE ANY INFORMATION CONTAINED HEREIN WITHOUT THE PRIOR WRITTEN CONSENT OF ERALUX. THIS REPORT SHOULD BE USED AS A REFERENCE FOR LIGHTING LEVELS ONLY, NOT A REFERENCE FOR DIMENSIONS

DRAWN BY:
Danica Zaidi


DATE:
2026-02-12

VERSION	DATE	DRAWN BY
1	2026-02-04	DZ
2	2026-02-09	EE
3	2026-02-10	DZ
4	2026-02-10	DZ
5	2026-02-11	DZ
6	2026-02-12	DZ

ADDITIONAL NOTES

- ASSUMED REFLECTIVITY OF GROUND: 0.07
- THESE VALUES MAY VARY IN REAL LIFE, THIS MAY AFFECT THE ACTUAL LIGHTING VALUES MEASURED ON THIS REPORT.
- LAYOUT SCALED FROM 55492.377mm
- CALCULATION POINTS ARE MEASURED AT 0'

PROJECT NAME AND NO. :
OT-26-0014: 1386-1394 Greely Ln, Greely, ON Exterior

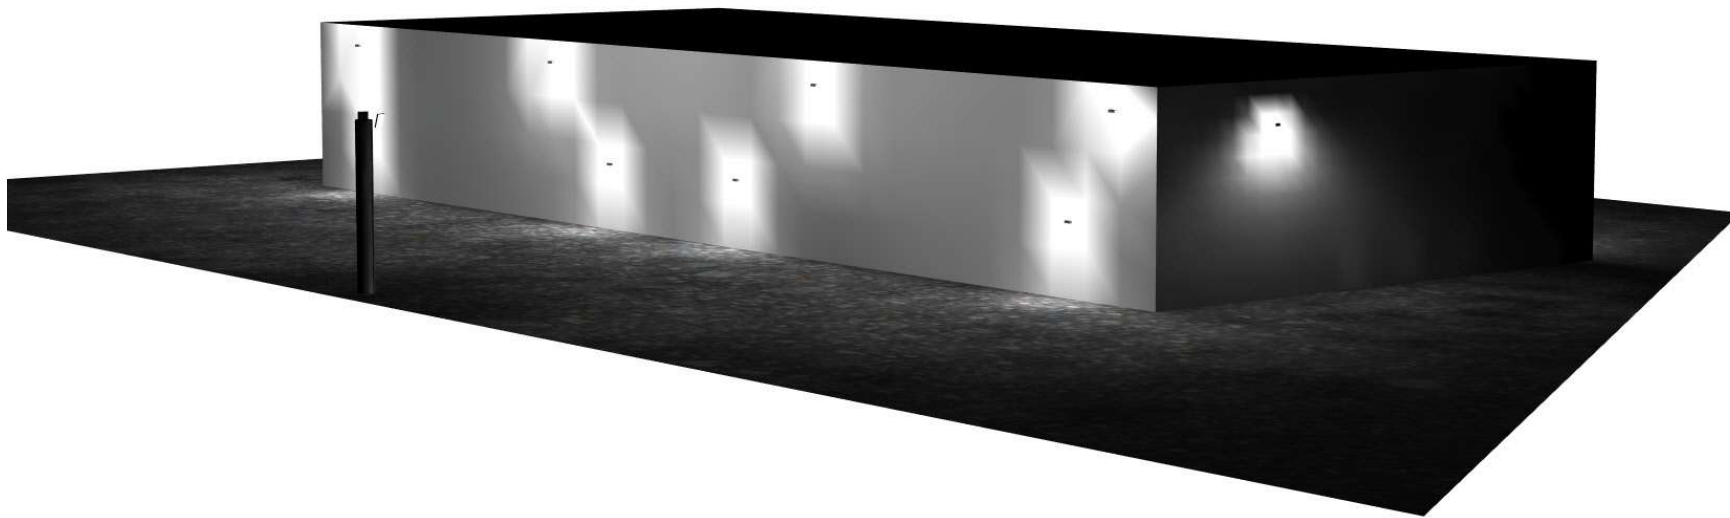

eralux®

Address: 5650 Royalmount Ave
 Mount Royal, Quebec,
 Canada H4P 1K4
 Tel.: 647-696-0898
 E-mail: support@eralux.com

GENERAL NOTES

THIS DRAWING IS THE PROPERTY OF ERALUX AND EMBODIES A CONFIDENTIAL PROPRIETARY DESIGN IN WHICH ERALUX RETAINS ALL PATENTS AND PROPRIETARY RIGHTS, INCLUDING EXCLUSIVE RIGHT OF USE, MANUFACTURE AND SALE. BY ACCEPTING THIS DRAWING, THE RECIPIENT AGREES NOT TO DISCLOSE, REPRODUCE OR USE ANY INFORMATION CONTAINED HEREIN WITHOUT THE PRIOR WRITTEN CONSENT OF ERALUX. THIS REPORT SHOULD BE USED AS A REFERENCE FOR LIGHTING LEVELS ONLY, NOT A REFERENCE FOR DIMENSIONS

DRAWN BY:
 Danica Zaidi


DATE:
 2026-02-12

VERSION	DATE	DRAWN BY
1	2026-02-04	DZ
2	2026-02-09	EE
3	2026-02-10	DZ
4	2026-02-10	DZ
5	2026-02-11	DZ
6	2026-02-12	DZ

PROJECT NAME AND NO. :
 OT-26-0014: 1386-1394 Greely Ln, Greely, ON Exterior

ADDITIONAL NOTES

- ASSUMED REFLECTIVITY OF GROUND: 0.07
 THESE VALUES MAY VARY IN REAL LIFE, THIS MAY AFFECT THE ACTUAL LIGHTING VALUES MEASURED ON THIS REPORT.
 - LAYOUT SCALED FROM 55492.377mm
 - CALCULATION POINTS ARE MEASURED AT 0'

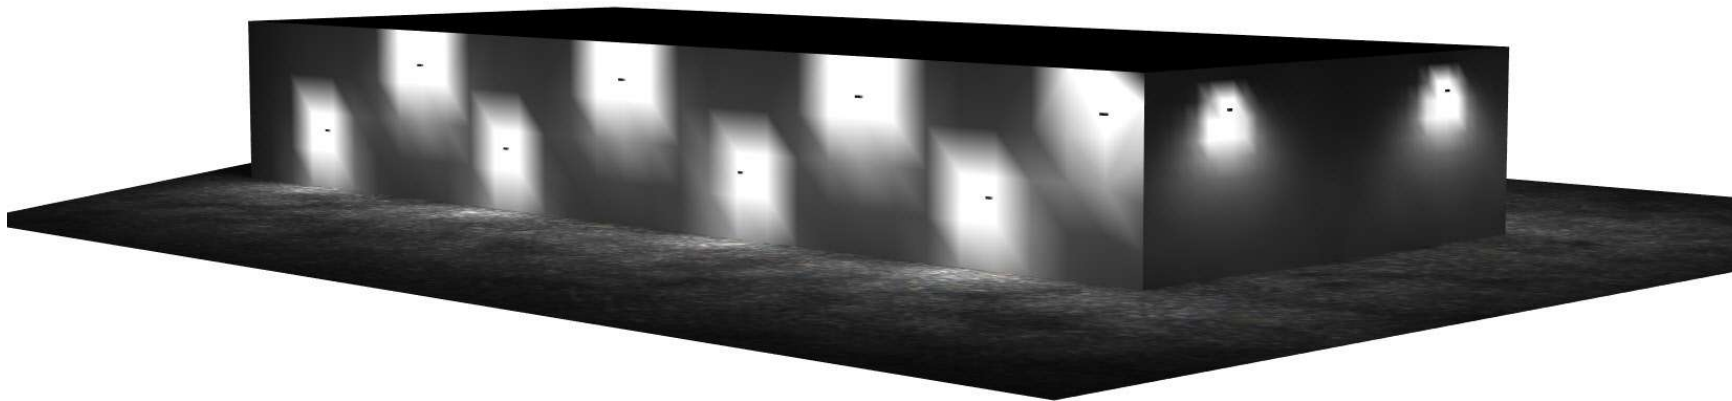

eralux®

Address: 5650 Royalmount Ave
 Mount Royal, Quebec,
 Canada H4P 1K4
 Tel.: 647-696-0898
 E-mail: support@eralux.com

GENERAL NOTES

THIS DRAWING IS THE PROPERTY OF ERALUX AND EMBODIES A CONFIDENTIAL PROPRIETARY DESIGN IN WHICH ERALUX RETAINS ALL PATENTS AND PROPRIETARY RIGHTS, INCLUDING EXCLUSIVE RIGHT OF USE, MANUFACTURE AND SALE. BY ACCEPTING THIS DRAWING, THE RECIPIENT AGREES NOT TO DISCLOSE, REPRODUCE OR USE ANY INFORMATION CONTAINED HEREIN WITHOUT THE PRIOR WRITTEN CONSENT OF ERALUX. THIS REPORT SHOULD BE USED AS A REFERENCE FOR LIGHTING LEVELS ONLY, NOT A REFERENCE FOR DIMENSIONS

DRAWN BY:
 Danica Zaidi

DATE:
 2026-02-12

VERSION	DATE	DRAWN BY
1	2026-02-04	DZ
2	2026-02-09	EE
3	2026-02-10	DZ
4	2026-02-10	DZ
5	2026-02-11	DZ
6	2026-02-12	DZ

PROJECT NAME AND NO. :
 OT-26-0014: 1386-1394 Greely Ln, Greely, ON Exterior

ADDITIONAL NOTES

- ASSUMED REFLECTIVITY OF GROUND: 0.07
 THESE VALUES MAY VARY IN REAL LIFE, THIS MAY AFFECT THE ACTUAL LIGHTING VALUES MEASURED ON THIS REPORT.
 - LAYOUT SCALED FROM 55492.377mm
 - CALCULATION POINTS ARE MEASURED AT 0ft