

LRL

ENGINEERING | INGÉNIERIE

Stormwater Management Report and Servicing Brief

Nouvelle école ÉSP Orléans-Sud
2405 & 2419, Mer-Bleue Road, Orleans, ON K4A 3V1

Prepared for:

GRC Architects
47 Clarence Street, Suite 401
Ottawa, Ontario

Attention: Patrick Dubuc

LRL File No.: 240462-09

January 31, 2025
Rev. September 9, 2025



TABLE OF CONTENTS

1	INTRODUCTION AND SITE DESCRIPTION	1
	FIGURE 1: AERIAL VIEW OF SUBJECT LANDS	1
2	EXISTING SITE AND DRAINAGE DESCRIPTION	2
3	SCOPE OF WORK	3
4	REGULATORY APPROVALS	3
5	WATER SUPPLY AND FIRE PROTECTION	4
5.1	Existing Water Supply Services and Fire Hydrant Coverage.....	4
5.2	Water Supply Servicing Design	4
5.3	Fire Flow and Boundary Conditions.....	5
5.4	Water Distribution Network Hydraulic Modelling	6
6	SANITARY SERVICE	7
6.1	Existing Sanitary Sewer Services	7
6.2	Sanitary Sewer Servicing Design.....	7
7	STORMWATER MANAGEMENT	7
7.1	Existing Stormwater Infrastructure	7
7.2	Design Criteria	8
7.2.1	Water Quality.....	8
7.2.2	Water Quantity	8
7.3	Method of Analysis	8
7.4	Proposed Stormwater Quantity Controls	9
8	GEOTECHNICAL CONSIDERATIONS	12
9	EROSION AND SEDIMENT CONTROL	12
10	CONCLUSION	13
11	REPORT CONDITIONS AND LIMITATIONS	14



APPENDICES

- Appendix A** Pre-consultation / Correspondence
- Appendix B** Water Supply Calculations, Fire Protection Calculations & Fire Hydrant Coverage
- Appendix C** Wastewater Collection Calculation
- Appendix D** Stormwater Management Calculations
- Appendix E** Civil Engineering Drawings
- Appendix F** Proposed Site Plan, Legal Survey, As-builts
- Appendix G** Elementary School Grading & Drainage Plan (WSP)
- Appendix H** Extract of Design Brief Summerside West - Phase 2 Mer-Bleue Road (DSEL)



LIST OF TABLES

Table 1: Fire Protection Summary Table	5
Table 2: Summary of Boundary Conditions.....	6
Table 3: Post-Development Estimated Areas & Runoff Coefficients	10
Table 4: Stormwater Release Rate & Storage Volume Summary (100 Year)	10

LIST OF FIGURES

Figure 1: Aerial View Of Subject Lands	1
---	---



1 INTRODUCTION AND SITE DESCRIPTION

LRL Associates Ltd. was retained by GRC Architects to complete a Stormwater Management Analysis and Servicing Brief for the proposed institutional development (a 3-storey high school building), including asphalt driveways and parking lot. Refer to the **Site Plan** included in **Appendix F** for more details.

The subject property consists of two (2) property parcels; 2405 Mer-Bleue Road (approx. 6.44ha), 2419 Mer-Bleue Road (approximately 1.20ha). The site location is legally described as Part of Lot 4 Concession 11 (Geographic Township of Cumberland). The subject lot is zoned Institutional Zone I1A [2530]/R3Z.

Property parcel 2405 Mer-Bleue Road has already been subdivided to accommodate the development of both an elementary school (east portion of the site, approx. 2.01ha, fronting Monardia Way) and a high school (west portion of the site, approximately 4.43ha, fronting Mer-Bleue Road). This report will focus on the development of the high school on the western portion of the 2405 Mer-Bleue Road lot, as well as 2419 Mer-Bleue Road.

The location of the subject site and additional lot for consideration is shown in **Figure 1** below.



Figure 1: Aerial View of Subject Lands



The subject sites are surrounded by a mix of residential, agricultural undeveloped, and developing areas. To the east, the sites are bordered by low to medium density residential subdivision, with the adjacent collector road, Promenade Jerome Jodoin Drive. To the north, there is a similar residential subdivision with local road Voie Monardia Way. To the south, the site is adjacent to a single-family detached home at 2431 Mer Bleue Road, with surrounding lands currently used for agriculture but intended for future residential development. To the west, can be found more residential and future development fronted by Mer-Bleue Road.

This report has been prepared in consideration of the terms and conditions noted above and with the civil drawings prepared for the new development. Should there be any changes in the design features, which may relate to the stormwater and servicing considerations, LRL Associates Ltd. should be advised to review the report recommendations.

2 EXISTING SITE AND DRAINAGE DESCRIPTION

The subject site (consisting of the west portion of 2405 Mer-Bleue, and 2419 Mer-Bleue) measures approximately **3.313 ha** and currently consists of two single family detached homes, paved driveways, a few accessory buildings and gravel driveways, and the balance agricultural land, all of which can be accessed from Mer-Bleue Road.

The site is generally flat with a slight slope descending towards the southwest. The highest point on site is located at the northeast corner and has an elevation of $\pm 80.00\text{m}$, while the lowest point is located at the southwest corner at an elevation of $\pm 77.50\text{m}$. There is a drop of approximately 1m across the south property line, a drop of approximately 1m across the east property line and a drop of approximately 1.5m across the west property line.

Sewer and watermain mapping, along with as-built information collected from the City of Ottawa indicate the following existing infrastructure located within the adjacent rights-of-way:

Mer-Bleue Road:

- 406mmØ DI watermain

Monardia Way:

- 200mmØ sanitary sewer
- 1200mmØ storm sewer
- 203mmØ watermain

Jerome Jodoin Drive:

- 200mmØ sanitary sewer
- 525mmØ storm sewer
- 305mmØ watermain

Refer to **Appendix F** for the relevant as-builts.

As per the pre-application consultation with the City of Ottawa planning department, it is intended that the proposed high school be serviced by the watermain within Mer-Bleue Road, as well as



the sanitary sewer and storm sewer within Monardia Way. As tying to the Monardia Way sewers will create conflict with the proposed elementary school site development, the elementary school site has already proposed providing a servicing easement, equipped with sewer extensions and manholes, to allow the high school site to tie into the appropriate sewers simply and conveniently. A 1050mmØ storm sewer and storm manhole (STMH1), and a 200mm sanitary sewer and sanitary manhole (SAMH102) are proposed to be installed north of the elementary school site, extending from the Promenade Jerome Jodoin municipal sewers to the shared property line between the elementary school and high school sites, with the manholes to be installed at the northeast corner of the high school site. Refer to **Appendix G** for greater detail on the servicing easement, sewer extensions and manholes.

3 SCOPE OF WORK

As per applicable guidelines, the scope of work includes the following:

Stormwater management

- Calculate the allowable stormwater release rate.
- Calculate the anticipated post-development stormwater release rates.
- Demonstrate how the target quantity objectives will be achieved.

Water services

- Calculate the expected water supply demand at average and peak conditions.
- Calculate the required fire flow as per the Fire Underwriters Survey (FUS) method.
- Confirm the adequacy of water supply and pressure during peak flow and fire flow.
- Describe the proposed water distribution network and connection to the existing system.

Sanitary services

- Describe the existing sanitary sewers available to receive wastewater from the building.
- Calculate peak flow rates from the development.
- Describe the proposed sanitary sewer system.

4 REGULATORY APPROVALS

As per correspondence with the MECP, an Environmental Compliance Approval (ECA) is not required for installation of the proposed storm and sanitary sewers within the sites, as 2405 & 2419 Mer-Bleue are expected to be consolidated into a single parcel. No other approval requirements from other regulatory agencies are anticipated.

Pre-consultation with the MECP has been included within **Appendix A**.



5 WATER SUPPLY AND FIRE PROTECTION

5.1 Existing Water Supply Services and Fire Hydrant Coverage

The subject property lies within the City of Ottawa 1E water distribution network pressure zone. There is an existing 400mm watermain within Mer-Bleue Road. There are currently three (3) existing fire hydrants within proximity to the subject property.

5.2 Water Supply Servicing Design

We have analyzed the water demand requirements for the proposed building. The institutional water demand, based on the anticipated population, was determined using Table 4.2 of the City of Ottawa *Water Distribution Design Guidelines*.

According to the City of Ottawa Water Distribution Guidelines (Technical Bulletin ISTB-2021-03), since the subject site is anticipated to have a basic day water demand greater than 50 m³/day, the site is required to be serviced by two water service laterals. The laterals are to be separated by an isolation valve, allowing for a water service redundancy, and avoiding the creation of a vulnerable service area. Additionally, considering the presence of automatic sprinkler system inside the building, a recommended size to service the sprinkler system, as well as the addition of a private fire hydrant to site, the subject property is proposed to be serviced via 200mm diameter service laterals connected to the existing 406mmØ DI watermain within Mer-Bleue Road. Refer to *Site Servicing Plan C.401* in **Appendix E** for servicing layout and proposed connection points.

The water supply requirements for the institutional development have been calculated using the following formulas:

$$Q = (q \times P \times M)$$

Where:

q = average water consumption (L/capita/day)

P = design population (# of students)

M = Peak factor

The proposed building is expected to have a student population of 1035, including the future expansions and portables currently shown on the architectural site plan. *Table 4.2 of the City of Ottawa Water Distribution Design Guidelines* was used to determine the unit rate and peaking factors of the institutional space. A water consumption rate of **70L/student/day**, a Maximum Daily Demand Factor of **1.5** and a Maximum Hourly Demand Factor of **1.8** were used to perform the water demand calculations.

Using the peak factors, the anticipated institutional demands were calculated as follows:

- Average daily domestic water demand is 0.84 L/s,
- Maximum daily demand is 1.26 L/s, and



- Maximum hourly demand is 2.26 L/s.

Refer to **Appendix B** for detailed water demand calculations.

5.3 Fire Flow and Boundary Conditions

The estimated fire flow for the proposed buildings was calculated in accordance with *ISTB-2018-02*. The following parameters were provided by the Architect:

- Type of construction – Non-combustible construction
- Occupancy type – Limited Combustible
- Sprinkler Protection – Fully Automatic Sprinkler System

The estimated fire flow demand was estimated to be 13,000 L/min (216.7 L/s), see **Appendix B** for calculation details. There are three (3) existing fire hydrants in proximity to the proposed institutional building that are available to contribute the required fire flow demands. Refer to **Appendix B** for fire hydrant locations.

Due to the lack of required available fire flow, considering the long path of travel for fire services to reach the rear doors of the proposed school, and considering the potential for future portable developments at the rear of the school, the site has been proposed to be developed with two (2) additional private fire hydrants; one of the southwest corner of the school (at the intersection of Mer-bleue and the bus loop), and another at the rear/east of the property (between the proposed school and future portables). Refer to Civil Plan C401 – Servicing Plan within **Appendix E** for exact placement of said private hydrants.

Table 1 below summarizes the aggregate fire flow of the contributing hydrants in proximity to the proposed development, and private hydrant based on Table 18.5.4.3 of *ISTB-2018-02*.

Table 1: Fire Protection Summary Table

	Max. Fire Flow Demand (L/min)	Fire Hydrants(s) within 76m	Fire Hydrant(s) within 152m	Fire Hydrant(s) within 305m	Available Combined Fire Flow* (L/min)
Contemplated Development	13,000	3	1	1	(3 x 5678) + (1 x 3785) + (1 x 2839) = 23,658

*assuming residual pressure of minimum 20 psi (139.9 kPa)

The total available fire flow from contributing hydrants is equal to **23,658 L/min**, which is sufficient to provide adequate fire flow for the proposed development.

The City of Ottawa was contacted to obtain boundary conditions associated with the estimated water demand and fire flow calculations, as indicated in the boundary request correspondence included in **Appendix B**.



Table 2 below summarizes boundary conditions for the proposed development.

Table 2: Summary of Boundary Conditions

Design Parameter	Anticipated Demand (L/s)	Boundary Conditions @ Mer-Bleue Road	*Residual Pressure
		(m H2O)	(psi)
Average Daily Demand	0.84	130.5	61.6
Max Day + Fire Flow (per FUS)	1.26 + 216.67	125.4	54.3
Peak Hour	2.26	126.6	56.0
*Ground elevation assumed at 87.20m for the proposed connection at Mer-Bleue Rd WM			

As indicated in Table 2, pressures in all scenarios meet the required pressure range stated in the City of Ottawa Design Guidelines – Water Distribution (Section 4.2.2). Refer to **Appendix C** for Boundary Conditions.

5.4 Water Distribution Network Hydraulic Modelling

To ensure that the proposed water distribution network can supply the required fire flow with the addition of new on-site fire hydrants, a supplementary hydraulic analysis was conducted using EPANET (Version 2.2). The modeling results demonstrate that the proposed water distribution network can meet the designed fire flow of 5700 L/min, simultaneously applied to both on-site fire hydrants, while maintaining the residual pressure above 20 psi throughout the distribution system. Three scenarios were analyzed using EPANET, as described below:

Scenario 1: The anticipated average day demand was applied to node J16 for the proposed school building. The resulting residual pressures within the network ranged from 60.54 – 60.93 psi.

Scenario 2: The anticipated peak hour demand was again applied to node J16. The resulting residual pressures ranged from 55.00 – 55.39 psi, thus exceeding the required minimum pressure of 40 psi.

Scenario 3: A design fire flow of 5700 L/min was applied to the fire hydrant node J9 and node J18 with maximum day domestic demand simultaneously applied to building service entry node J16. In this scenario, the residual pressure within the distribution network ranged from 41.90-53.13 psi, thereby exceeding the required minimum pressure of 20 psi.

For modeling results including residual pressure, flow and velocities, refer to **Appendix B**.



6 SANITARY SERVICE

6.1 Existing Sanitary Sewer Services

As per the pre-application consultation with the City of Ottawa, it is anticipated that the proposed high school development sanitary service will outlet to the sanitary sewer within Jerome Jodoin Drive. As per City of Ottawa resources (GeoOttawa), there is an existing 200mm dia. sanitary sewer located within Jerome Jodoin Dr.

In anticipation of this, the elementary school site was proposed to be developed with an additional sanitary sewer, running along the north property line, tying the Jerome Jodoin sanitary sewer to a sanitary maintenance hole (SANMH102) installed at the northwest corner of the site. This manhole is the proposed outlet point for the proposed high school site development sanitary discharge.

The elementary school servicing plan has been included within **Appendix G**.

6.2 Sanitary Sewer Servicing Design

The proposed development will be serviced via a 200mm dia. sanitary service connected & out letting to the existing sanitary manhole (SANMH102) at the northeast corner of the lot. Refer to LRL drawing C.401, included in **Appendix E**, for the proposed sanitary servicing.

The parameters used to calculate the anticipated institutional sanitary flows are a total site area of **3.313ha**, and institutional peak factor of **1.5**, and an extraneous flow of **0.33 L/s/ha**. Based on these parameters, the total anticipated wet wastewater flow was estimated to be **2.70 L/s**. Refer to **Appendix C** for the site sanitary sewer design sheet.

7 STORMWATER MANAGEMENT

7.1 Existing Stormwater Infrastructure

Stormwater runoff from the subject property is tributary to the City of Ottawa sewer system, and as such, approvals for the proposed development within this area are under the approval authority of the City of Ottawa.

As per the pre-application consultation with the City of Ottawa, it is anticipated that the proposed high school development storm runoff will be captured & conveyed to the storm sewer within Jerome Jodoin Drive. Based on the City of Ottawa resources (GeoOttawa), there is an existing 525mm dia. storm sewer located within Jerome Jodoin Dr.

In anticipation of this, the elementary school site was proposed to be developed with an additional storm sewer, running along the north property line, tying the Jerome Jodoin storm sewer to a storm maintenance hole (STMMH1) installed at the northwest corner of the site. This manhole is



the proposed outlet point for the proposed developments storm runoff. The elementary school servicing plan has been included within **Appendix G**.

In the pre-development conditions, drainage from the subject lot is depicted by existing watershed EWS-01 (3.313ha), which drains primarily to the west towards Mer-Bleue Road and to the south towards the neighbouring lot at 2431 Mer-Bleue Road. Refer to plan C701 included in **Appendix E** for pre-development drainage characteristics. Refer to **Appendix D** for pre-development and post-development watershed information.

7.2 Design Criteria

The stormwater management criteria for this development are based on the pre-consultation with City of Ottawa officials, the City of Ottawa Sewer Design Guidelines, 2012 (City standards), as well as the Ministry of the Environment's Stormwater Management Planning and Design Manual, 2003 (SWMPD Manual).

7.2.1 Water Quality

The proposed site does not require any stormwater quality treatment. As per the *Design Brief for Summerside West – Phase 2 Mer-Bleue Road* (as prepared by DSEL), Stormwater quality objectives are achieved downstream, as the Avalon West SWM facility has adequate capacity to meet the quality requirements for the proposed site. An extract of the Design Brief has been included in **Appendix H**.

7.2.2 Water Quantity

Based on pre-consultation with the City, correspondence included in **Appendix A**, the following stormwater management quantity requirements were identified for the subject site:

- Stormwater quantity objective for the total site (elementary, high school and future site) is to limit the release rate to 1062 L/s. The elementary school site has proposed limiting/controlling their runoff to 331 L/s. This would leave a balance of 731 L/s for the proposed high school site and future site, with a total of 4.518ha, resulting in an allowable release rate of **161.80 L/s/ha**. As the proposed high school site is 3.313ha (balance of 2409 Mer-Bleue, and 2419 Mer-Bleue), this would result in a total allowable release rate for of **536.03 L/s** for the proposed site.
- Attenuate all storms up to and including the City of Ottawa 100-year storm event on-site.

7.3 Method of Analysis

The modified Rational method has been used to calculate the runoff rate from the site to quantify the storage required for quantity control of the development. Refer to **Appendix D** for storage calculations.



7.4 Proposed Stormwater Quantity Controls

The proposed stormwater management quantity control for this development will be accomplished using an orifice plate inlet control device for flow attenuation, and a combination of rooftop ponding, overland ponding and underground storage to accommodate storage requirements.

A large portion of the site is proposed to be controlled, composed various catchment areas with stormwater structures capturing and conveying runoff to a single outlet point; the existing storm manhole (STMMH1) located at the northeast corner of the site. Stormwater will be controlled prior to release to the existing manhole, and ultimately be conveyed to the Jerome Jodoin storm sewer.

Many future expansions and additions have been included within the proposed architectural site plan. In anticipation of these future developments, stormwater management has taken these areas into consideration, and calculations have been performed with runoff coefficients assuming these have already been developed.

A small portion of the site, mainly small buffers along the west, south and east property lines, will remain uncontrolled.

The proposed servicing layout and connection points are shown on drawing C401 in **Appendix E**, and detailed calculations can be found in **Appendix D**.

The site has been analyzed and fifteen (15) post-development watersheds have been allocated.

- CA-01, CA-02, CA-08, CA-09, CA-10 and CA-11 consist of grassed and paved areas at the rear (east) of the proposed high school, with some consideration for proposed future parking lot expansion and portable classrooms. Stormwater is to be captured by the respective catch basins and conveyed to the control point.
- CA-03, CA-04, CA-05 and CA-06 consist mainly of the proposed north driveway, parking lot and multi-use pathway, with some consideration for future auditorium expansion. Stormwater is to be captured by the respective catch basins and conveyed to the control point.
- CA-07 consists of the proposed high schools' roof. Stormwater is to be controlled by multiple flow-control roof drains, and ultimately outlet into the proposed site underground stormwater network.
- CA-12, CA-13 and CA-14 consist of the south driveway and bus loop. Stormwater is to be captured by the respective catch basins and conveyed to the control point.
- CA-15 consists of mainly small buffers along the west, south and east property lines. These areas are to remain uncontrolled.

Refer to C601, Stormwater Management Plan and C702, Post-Development Watershed Plan C702 in **Appendix E** for reference.



Table 3 below summarizes post-development drainage areas. Calculations can be seen in **Appendix D**.

Table 3: Post-Development Estimated Areas & Runoff Coefficients

WATERSHED	Total Area (ha)	Weighted Runoff Coefficient (C)
CA-01 (controlled)	0.143	0.24
CA-02 (controlled)	0.154	0.80
CA-03 (controlled)	0.138	0.75
CA-04 (controlled)	0.192	0.59
CA-05 (controlled)	0.186	0.61
CA-06 (controlled)	0.209	0.71
CA-07 (controlled)	0.435	0.90
CA-08 (controlled)	0.197	0.29
CA-09 (controlled)	0.218	0.48
CA-10 (controlled)	0.253	0.66
CA-11 (controlled)	0.202	0.40
CA-12 (controlled)	0.277	0.80
CA-13 (controlled)	0.175	0.64
CA-14 (controlled)	0.149	0.69
CA-15 (uncontrolled)	0.385	0.33
TOTAL	3.313	0.60

In post-development condition, watersheds CA-01 through to CA-14, apart from CA-07 (rooftop), will be controlled via the proposed flow control unit, an orifice plate to be installed within the outlet of CMBH02. Watershed CA-07 will be controlled independently via multiple flow control roof drains.

Table 4 below summarizes the release rates and storage volumes required to meet the allowable release rate of **536.03 L/s**, and controlled release rate of **530.25 L/s**, for 100-year flow rates.

Table 4: Stormwater Release Rate & Storage Volume Summary (100 Year)

CATCHMENT AREAS	DRAINAGE AREAS (ha)	100-YEAR ALLOWABLE RELEASE RATE (L/s)	100-YEAR CONTROLLED RELEASE RATE* (L/s)	100-YEAR REQUIRED STORAGE (m ³)	TOTAL AVAILABLE STORAGE (m ³)
CA-01, CA-02, CA-03, CA-04, CA-05, CA-06	1.022	435.78	430.00	483.34	562.37
CA-08, CA-09, CA-10, CA-11, CA-12, CA-13, CA-14	1.471				
CA-07	0.435	22.07	22.07	171.51	191.52
TOTAL CONTROLLED	2.928	450.90	442.07	654.85	753.89
CA-15	0.385	78.18	78.18	/	/
TOTAL UNCONTROLLED	0.385	78.18	78.18	/	/
TOTAL	3.313	536.03	530.25		

*controlled via ICD



For release rate and storage calculations, refer to **Appendix D**. For additional information on overland storage, rooftop storage, etc., refer to drawing C.601 in **Appendix E**.

To attenuate flows to the controlled release rate of **530.25 L/s**, it is calculated that a minimum total of **654.85m³** of storage will be required on-site (assuming a 50% peak allowable release rate due to the addition of underground stormwater structures). The required storage is proposed to be met through the combination of rooftop storage, overland ponding and underground storage. The total required storage, available storage and allowable release rate are summarized below:

- **191.52 m³** will be provided on the proposed high schools rooftop, via 23 flow control roof drains at a total release rate of **22.07 L/s** (23 roof drains)
- **374.61 m³** will be provided via overland ponding within the proposed south driveway and north driveway parking lot, and **187.76 m³** will be provided by the proposed storm network (underground pipes and structures), controlled by a 341mm diameter orifice plate limiting flow to **430.00 L/s**.
- The balance of the site will remain uncontrolled, with an allowable release rate of **78.18 L/s**.

The collective of rooftop ponding, surface ponding and underground storage will provide the site a total storage volume of **753.89 m³**.

As per the City of Ottawa requirements, no surface ponding shall occur during the 5-year storm event, or during lesser storage events.

Using the runoff equation with the 5-year rainfall intensity, we can establish a pre-development allowable release rate of 345.47 L/s for the proposed high school site.

To attenuate flows to the allowable release rate of **345.47 L/s**, it is calculated that a total of **181.60m³** of on-site storage will be required (assuming a 50% peak allowable release rate due to the addition of underground stormwater structures). The required storage is proposed to be met entirely via upsized underground storm pipes and structures. The total required storage, available storage and allowable release rate are summarized below:

- **187.76 m³** underground storage provided by the proposed storm network, controlled by a 341mm orifice plate limiting flow to **285.00 L/s in the 5yr storm event (design head = 1.29m)**.

For release rate and storage calculations, refer to **Appendix D**.

As the post-development required storage volume is accommodated by underground storage within the 5-year storm event, no surface ponding is required, or expected, within the 5- or 2-year storm events.



8 GEOTECHNICAL CONSIDERATIONS

The site grading, servicing and stormwater management have been proposed with considerations for the findings and recommendations provided within the Geotechnical Investigation Report – 2405 and 2419 Mer-Bleue Road, as prepared by Cambium dated June 3rd, 2025. As per the geotechnical investigation, the following considerations have been incorporated:

- Insulation Requirements (Section 5.2): Incorporated in servicing design, refer to insulation details S35 and W22 on Drawing C901.
- Pipe Bedding and Cover (Section 5.15.4): Recommended OPSDs have been incorporated in the civil design. Refer to OPSD 802.010 and OPSD 802.032 on Drawing C901.
- Excavation Side Slopes (Section 5.3): Side slopes will not exceed 3H:1V considering Type 4 soils. Refer to detail OPSD 802.010 and OPSD 802.032 included on Drawing C901.
- MECP Environmental Activity and Sector Registry (EASR) is anticipated to be required (Section 5.4).
- Grade Raise Restrictions (Section 5.5): Site grading has been designed to respect restrictions outlined in Table 10, except in localized areas where the maximum grade raise is 1.08m (versus the recommended 0.6m). Refer to the memorandum issued by Cambium confirming if the variance is acceptable.
- Pavement Structures (Section 5.16): Proposed site driveways, parking lots and entrances will be constructed with subgrade preparation and pavement structures as recommended in Table 11. The proposed pavement structure is shown on Grading Plan C301.

9 EROSION AND SEDIMENT CONTROL

During construction, erosion and sediment controls will be provided primarily via a sediment control fence to be erected along the perimeter of the site where runoff has the potential of leaving the site. Inlet sediment control devices are also to be provided in any catch basin and/or manholes in and around the site that may be impacted by the site construction. Construction and maintenance requirements for erosion and sediment controls are to comply with Ontario Provincial Standard Specification OPSS.MUNI 805. For more details refer to drawing C101 Erosion and Sediment Control Plan in **Appendix E**.



10 CONCLUSION

This Stormwater Management and Servicing Report for the development proposed at 2409-2415 Mer-Bleue Road presents the rationale and details for the servicing requirements for the subject property.

In accordance with the report objectives, the servicing requirements for the development are summarized below:

Water Service

- The maximum required fire flow was calculated to be **13,000 L/min** using the FUS method.
- Three (3) existing fire hydrants and two (2) proposed private hydrant will be available to service the proposed development. They will provide a combined fire flow of **23,658 L/min** to the site.
- The new development will be serviced via two (2) 200mm diameter service laterals separated by an isolation valve, that will be connected to the existing 406mm DI watermain within Mer-Bleue Road.
- Boundary conditions received from the City of Ottawa indicate that sufficient pressure is available to service the proposed site.

Sanitary Service

- The total calculated wet wastewater flow from the proposed development is **2.70 L/s**.
- The proposed development will discharge to the existing sanitary sewer within Jerome Jodoin via a proposed 200 mm PVC sanitary service lateral, tied to the existing sanitary manhole provided at the northeast corner of the site.

Stormwater Management

- The stormwater release rates from the proposed development will meet the calculated allowable release rate of **536.03 L/s**.
- The site stormwater quantity control objectives will be achieved through the use of the following;
 - a 341mm orifice place restricting 100-yr flow to **430.00 L/s**, with **562.37m³** of stormwater storage provided on-site via overland ponding and underground storage in oversized pipes and storm structures.
 - 23 flow control roof drains, at a combined 100-yr release rate of **22.07 L/s**, with **191.52m³** of stormwater storage being provided by rooftop ponding.



11 REPORT CONDITIONS AND LIMITATIONS

The report conclusions are applicable only to this specific project described in the preceding pages. Any changes, modifications or additions will require a subsequent review by LRL Associates Ltd. to ensure compatibility with the recommendations contained in this document.

If you have any questions or comments, please contact the undersigned.

Prepared by:
LRL Associates Ltd.



Kyle Herold
Civil Engineering Services



Mohan Basnet, P.Eng.
Civil Engineer



APPENDIX A
Pre-consultation / Correspondance



October 4, 2024

Carolyn Jones
GRC Architects
Via email: cjones@grcarchitects.com

**Subject: Pre-Consultation: Meeting Feedback
Proposed Site Plan Control, Revision (Complex) Application – 2405
Mer Bleue Road**

Please find below information regarding next steps as well as consolidated comments from the above-noted pre-consultation meeting held on September 25, 2024.

Pre-Consultation Preliminary Assessment

1 <input type="checkbox"/>	2 <input checked="" type="checkbox"/>	3 <input type="checkbox"/>	4 <input type="checkbox"/>	5 <input type="checkbox"/>
----------------------------	---------------------------------------	----------------------------	----------------------------	----------------------------

One (1) indicates that considerable major revisions are required while five (5) suggests that the proposal appears to meet the City's key land use policies and guidelines. This assessment is purely advisory and does not consider technical aspects of the proposal or in any way guarantee application approval.

Next Steps

1. A review of the proposal and materials submitted for the above-noted pre-consultation has been undertaken. Please proceed to complete a Phase 2 Pre-consultation Application Form and submit it together with the necessary studies and/or plans to planningcirculations@ottawa.ca. A completion of Phase 2 and Phase 3 is advisable if you wish to have a 60-day turnaround on approvals for a site plan control's formal submission.
2. In your subsequent pre-consultation submission, please ensure that all comments or issues detailed herein are addressed. A detailed cover letter stating how each issue has been addressed must be included with the submission materials. Please coordinate the numbering of your responses within the cover letter with the comment number(s) herein.
3. Please note, if your development proposal changes significantly in scope, design, or density before the Phase 3 pre-consultation, you may be required to complete or repeat the Phase 2 pre-consultation process.

Supporting Information and Material Requirements



1. The attached **Study and Plan Identification List** outlines the information and material that has been identified, during this phase of pre-consultation, as either required (R) or advised (A) as part of a future complete application submission.
 - a. The required plans and studies must meet the City's Terms of Reference (ToR) and/or Guidelines, as available on Ottawa.ca. These ToR and Guidelines outline the specific requirements that must be met for each plan or study to be deemed adequate.

Consultation with Technical Agencies

You are encouraged to consult with technical agencies early in the development process and throughout the development of your project concept.

Please contact James Holland of South Nation Conservation Authority.

jholland@nation.on.ca

James Holland | M.Sc. RPP, Senior Planner

38 Victoria Street, Box 29, Finch, ON K0C 1K0

Tel: 613-984-2948 or 1-877-984-2948 | Fax: 613-984-2872

nation.on.ca

Planning

Comments:

1. The site is located in the Suburban (East) Transect and is designated Neighbourhood with an Evolving Neighborhood Overlay in the Official Plan. Section 4.10 specifically relates to schools, however, these policies are to be read in the context of the entire Official Plan.
2. The site is located within the Mer Bleue Developing Neighborhood Secondary Plan.
3. The site is currently zoned I1A [2530]/R3Z, Minor Institutional Subzone A, Exception 2530/Residential Third Density Subzone Z.
4. Further information about the site and the surrounding developing community can be found in Section 3.8.3 and Figure 3 of the Mer-Bleue Expansion Area Community Design Plan.
5. Easements and JUMA will be required if a severance between the elementary and high school site is sought prior to site plan control approval.

6. The concept's bus lay-by, proposed on the Mer Bleue Right of Way will not be accommodated in the final Mer Bleue Realignment. It is best to find an alternate permanent location for a bus lay-by.
7. The timing of the Mer Bleue Realignment is unknown, however it will happen. It is strongly advised that you plan your site elements based on the final realignment.
8. The temporary bus lay-by location is not a feasible back-up plan. The timing of the roads coming in service from which you assume connection, south of the current dead end of Jerome-Jodoin is unknown. This area is within a future Mattamy South, Phases 2 and 3 draft approved subdivision.
9. A pedestrian pathway must be finalized (constructed by CEPEO), as part of this upcoming site plan control process, connecting Monardia Way to Mer Bleue Road.
10. A public access easement will be required over the aforementioned pedestrian pathway – that connects Monardia Way to Mer Bleue Road.
11. Please consider the following aspects from a CPTED perspective regarding site design as you solve the temporary/permanent bus lay-by location:
 - a) The U shaped building is not ideal-during off hours, it is hidden.
 - b) Explore shifting the walkway along the north property line to the other side of the trees (i.e. fence, trees and then walkway instead of having the walkway between the fencing and trees -CPTED again).
 - c) PRED also advises establishing formal walkway(s) to the basketball court - otherwise the grass will get beaten down
 - d) Identify snow storage area(s).
 - e) Maybe shift the basketball court to one side or the other to provide a larger grassed area.


Feel free to contact Shoma Murshid, Planner, for follow-up questions.

Urban Design

Comments:

12. As part of a complete application, staff require detailed architectural plans (including Building Elevations) and a Landscape Plan. An Urban Design Brief is not required.
13. Staff encourage the Applicant to consider a public or private roadway to accommodate the required bus lay-bys and access to vehicular parking. If public,

the roadway may be able to connect into future planned subdivisions in the area and remove various cul-de-sacs on and off-site.

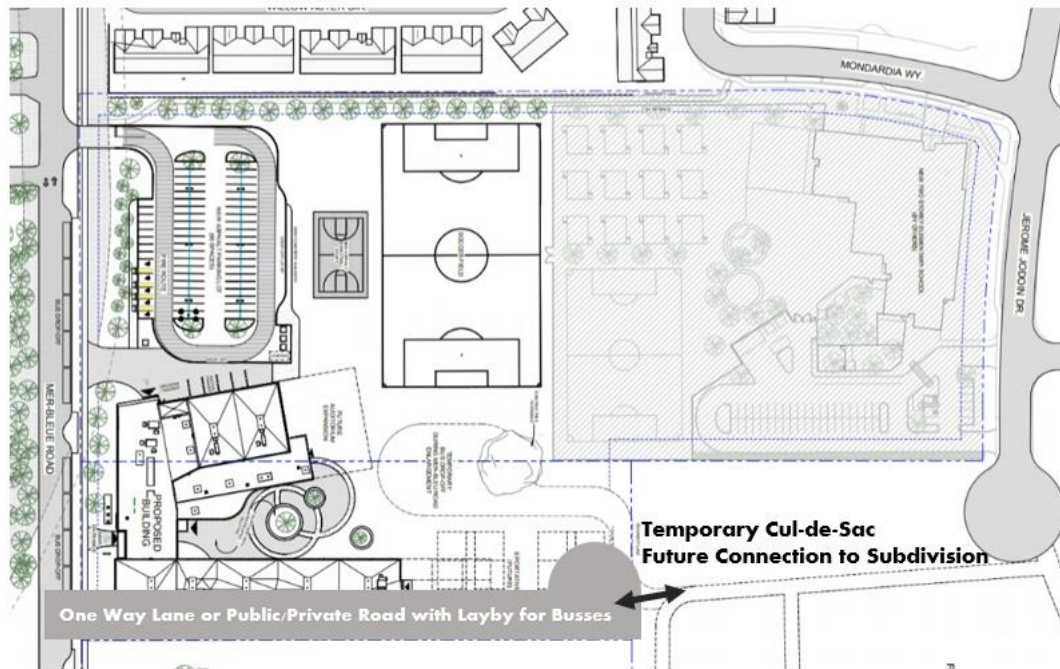

- 14.
15. The relocation of parking presents an opportunity to make the outdoor play areas visible and accessible to Mer Bleue Road.
16. Staff have some concerns with the courtyard from a CPTED perspective. With the future expansion plans, there is the potential for it to become an entrapment zone when the school is not in service.
17. Provide a planted landscape buffer between the surface parking areas and the adjacent residential properties.
18. Explore additional tree planting opportunities, particularly along the perimeter of the site, the planned MUP, and street frontages.
19. Staff generally appreciate the direction that the architecture is heading.

Feel free to contact Nader Kadri, Urban Design Planner, for follow-up questions.

Engineering

Comments:

20. The Stormwater Management Criteria, for the subject site, is to be based on the following:
 - a. Demonstrate the servicing strategy is consistent with higher-level studies and plans. Excerpts from relevant higher-level studies and plans will need to be discussed and provided in the Appendix of the Site Servicing and SWM report as supporting documentation to the design. Any deviations will require an update or addendum to the subdivision level MSS to

support any changes at the discretion of the City. The following studies apply: **(Design Brief – Summerside West – Phase 2 Mer Bleue, Servicing and Stormwater Management Report – 675 Monardia Way – CEPEO Elementary School – May 2024 – by WSP).**

- b. Approved drainage patterns shall be respected as part of the proposed SWM solution otherwise an update or addendum to the subdivision level MSS will be required to support the project.
- c. HGL Analysis to be completed and included as part of the Site Servicing and SWM report if basement levels are contemplated.
- d. **Water Quality Control:** provided at Avalon West Pond.
- e. **Water Quantity Control:** Based on the Design Brief – Summerside West – Phase 2 Mer Bleue and the Servicing and Stormwater Management Report – 675 Monardia Way – CEPEO Elementary School – May 2024 – by WSP, the allowable release rate for the subject site is 731 l/s. Please control post-development runoff from the subject site, for all storm events up to and including the 100-year storm event.
- f. Please provide a Pre-Development Drainage Area Plan to define the pre-development drainage areas/patterns. Existing drainage patterns shall be maintained and discussed as part of the proposed SWM solution.
- g. Ponding Notes:
 - i. 100-year spill elevation must be 300mm lower than any building opening or ramp.
 - ii. Demonstrate that the stress test spill elevation (100-year +20% event) does not spill onto any permanent structures.
 - iii. The maximum permissible ponding depth for the 100-year storm event is 350mm. No spilling to adjacent sites.
 - iv. Please note that as per Technical Bulletin PIEDTB-2016-01 section 8.3.11.1 (p.12 of 14) there shall be no surface ponding on private parking areas during the 2-year storm rainfall event. 100-year spill elevation must be 300mm lower than any building opening or ramp
- h. Document how any foundation drainage system will be integrated into the servicing design and show the positive outlet on the plan. Foundation drainage is to be independently connected to sewer main unless being pumped with appropriate back up power, sufficient sized pump and back flow prevention. It is recommended that the foundation drainage system be drained by a sump pump connection to the storm sewer to minimize

risk of basement flooding as it will provide the best protection from the uncontrolled sewer system compared to relying on the backwater valve.

- i. Please note that the minimum orifice dia. for a plug style ICD is 83mm and the minimum flow rate from a vortex ICD is 6 L/s in order to reduce the likelihood of plugging.
- j. If rooftop control and storage is proposed as part of the SWM solutions, sufficient details (Cl. 8.3.8.4) shall be discussed and documented in the report and on the plans. Roof drains are to be connected downstream of any incorporated ICDs within the SWM system and not to the foundation drain system. Provide a Roof Drain Plan as part of the submission.
- k. Dry ponds are only to be functional for events that are greater than the 2-year storm event, a freeboard of 0.3m between the 100-year HWL elevation and the emergency overflow elevation and to be designed with a maximum depth of 1.5m with 3:1 side slopes. An emergency overland flow route to an appropriate outlet (Rideau River) from the SWM facility needs to be designed.
- l. **Underground Storage:** Please note that the Modified Rational Method for storage computation in the Sewer Design Guidelines was originally intended to be used for above ground storage (i.e. parking lot) where the change in head over the orifice varied from 1.5 m to 1.2 m (assuming a 1.2 m deep CB and a max ponding depth of 0.3 m). This change in head was small and hence the release rate fluctuated little, therefore there was no need to use an average release rate.
 - i. When underground storage is used, the release rate fluctuates from a maximum peak flow based on maximum head down to a release rate of zero. This difference is large and has a significant impact on storage requirements. We therefore require that an average release rate equal to 50% of the peak allowable rate shall be applied to estimate the required volume. Alternatively, the consultant may choose to use a submersible pump in the design to ensure a constant release rate. In the event that there is a disagreement from the designer regarding the required storage, The City will require that the designer demonstrate their rationale utilizing dynamic modelling, that will then be reviewed by City modelers in the Water Resources Group. Regarding all proposed UG storage, ground water levels (and in particular HGW levels) will need to be reviewed to ensure that the proposed system does not become surcharged and thereby ineffective.
 - ii. Provide information on type of underground storage system including product name and model, number of chambers, chamber configuration, confirm invert of chamber system, top of chamber

system, required cover over system and details, interior bottom slope (for self-cleansing), chart of storage values, length, width and height, capacity, entry ports (maintenance) etc. UG storage to provide actual 5- and 100-year event storage requirements.

21. General Servicing

- a. Provide existing servicing information and the recommended location for the proposed connections. Services should ideally be grouped in a common trench to minimize the number of road cuts.
- b. CCTV sewer inspection of city infrastructure is required to record pre and post construction conditions and ensure there is no damage to City Assets.
- c. It is the sole responsibility of the consultant to investigate the location of existing underground utilities in the proposed servicing area and submit a request for locates to avoid conflict(s). The location of existing utilities and services shall be documented on an Existing Conditions Plan.
- d. Any easements on the subject site shall be identified and respected by any development proposal and shall adhere to the conditions identified in the easement agreement. A legal survey plan shall be provided, and all easements shall be shown on the engineering plans.
- e. All underground and above ground building footprints and permanent walls need to be shown on the plans to confirm that any permanent structure does not extend either above or below into the existing property lines and sight triangles.

22. Storm Sewer

- a. A 1200mm dia. concrete storm sewer stub will be available on the North-East corner of the site adjacent to 675 Monardia Way.
- b. A storm sewer monitoring maintenance hole is required to be installed at the property line (on the private side of the property) as per City of Ottawa Sewer-Use By-Law 2003-514 (14) Monitoring Devices.

23. Sanitary Sewer

- a. A 200 mm dia. PVC Sanitary sewer stub will be available on the North-East corner of the site adjacent to 675 Monardia Way.
- b. Please provide the new Sanitary sewer discharge and we will confirm if sanitary sewer main has the capacity. The allowable sanitary release rate for the high school site based on the Servicing and Stormwater

Management Report – 675 Monardia Way – CEPEO Elementary School – May 2024 – by WSP, is 3.61l/s.

- c. Include correspondence from the Architect within the Appendix of the report confirming the number of residential units per building and a unit type breakdown for each of the buildings to support the calculated building populations.
- d. Please apply the wastewater design flow parameters in Technical Bulletin PIEDTB-2018-01.
- e. Sanitary sewer monitoring maintenance hole is required to be installed at the property line (on the private side of the property) as per City of Ottawa Sewer-Use By-Law 2003-514 (14) Monitoring Devices.
- f. The proposed wastewater servicing design shall be consistent with higher-level studies and plans (Design Brief – Barrett Lands – Phase 1 – 4660 Bank Street – Leirim Development Area – Dated May 2018 and Memo – Dated August 2018).

24. Water:

- a. A 400 mm dia. DI watermain (1976) is available at Mer Bleue Road.
- b. Water Supply Redundancy: Residential buildings with a basic day demand greater than 50m³/day (0.57 L/s) or with 50+ units are required to be connected to a minimum of two water services, with each their own meter, separated by an isolation valve to avoid a vulnerable service area.
- c. Water Boundary condition requests must include the location of the service (map or plan with connection location(s) indicated) and the expected loads required by the proposed development, including calculations. Please provide the following information:
 - i. Plan showing the proposed location of service(s).
 - ii. Type of development and the amount of fire flow required (L/min).
Note: The OBC method can be used if the fire demand for the private property is less than 9,000 L/min. If the OBC fire demand reaches 9000 L/min, then the FUS method is to be used.
 - iii. Average daily demand: __L/s.
 - iv. Maximum daily demand: __L/s.
 - v. Maximum hourly daily demand: __L/s.

- vi. Note: Use Table 3-3 of the MOE Design Guidelines for Drinking-Water System to determine Maximum Day and Maximum Hour peaking factors for 0 to 500 persons and use Table 4.2 of the Ottawa Design Guidelines, Water Distribution for 501 to 3,000 persons.
- d. Please review Technical Bulletin ISTB-2018-02, maximum fire flow hydrant capacity is provided in Section 3 Table 1 of Appendix I. A hydrant coverage figure shall be provided and demonstrate there is adequate fire protection for the proposal.
- e. A Water Data Card will have to be submitted to size the water meter.
- f. Any proposed fire (emergency) route is to be to the satisfaction of Fire Services. Please note that a siamese connection needs to be within 45m from an existing fire hydrant as per (OBC – 3.2.5.16 Fire Department Connections).

25. Grading and Erosion

- a. Post-development site grading shall match existing property line grades in order to minimize disruption to the adjacent residential properties. A topographical plan of survey shall be provided as part of the submission and a note provided on the plans.
- b. Erosion and sediment control plan must be provided.
- c. Any portion of the subject property which is intended to be used for permanent or temporary snow storage shall be as shown on the approved site plan and grading plan. Snow storage shall not interfere with approved grading and drainage patterns or servicing. Snow storage areas shall be setback from the property lines, foundations, fencing or landscaping a minimum of 1.5m. Snow storage areas shall not occupy driveways, aisles, required parking spaces or any portion of a road allowance. If snow is to be removed from the site, please indicate this on the plan(s).
- d. Street catch basins are not to be located at any proposed entrances.
- e. Depressed driveways are discouraged and are not allowed in sag locations. For other locations, the builder must ensure that the maximum depth of flow on the street during the 100-year and stress test events will not spill onto the depressed driveway.
- f. If Window wells are proposed, they are to be indirectly connected to the footing drains. A detail of window well with indirect connection is required, as is a note at window well location speaking to indirect connection.

26. Environmental

- a. A Phase I ESA is required to be completed in accordance with Ontario Regulation 153/04 in support of this development proposal to determine the potential for site contamination. Depending on the Phase I recommendations a Phase II ESA may be required.
- b. The Phase I ESA shall provide all the required Environmental Source Information as required by O. Reg. 153/04. ERIS records are available to public at a reasonable cost and need to be included in the ESA report to comply with O.Reg. 153/04 and the Official Plan. The City will not be in a position to approve the Phase I ESA without the inclusion of the ERIS reports.
- c. [Official Plan: Section 10. Protection of Health and Safety \(ottawa.ca\)](#)

27. Environmental Compliance Approval

- a. The consultant shall determine if this project will be subject to an Environmental Compliance Approval (ECA) for Private Sewage Works. It shall be determined if the exemptions set out under Ontario Regulation 525/98: *Approval Exemptions* are satisfied. All regulatory approvals shall be documented and discussed in the report.
- b. Please note that an ECA is required for:
 - i. Stormwater management works servicing more than one parcel of land
 - ii. Stormwater management works discharging to a combined sewer.
 - iii. A storm or sanitary sewer servicing multiple parcels.
- c. An MECP ECA [Industrial Sewage Works or Municipal/Private Sewage Works] will be required for the proposed development. Please contact the Ministry of the Environment, Conservation and Parks, Ottawa District Office to arrange a pre-submission consultation.
 - i. Emily Diamond at (613) 521-3450, ext. 238 or Emily.Diamond@ontario.ca
- d. [Environmental Compliance Approval | Ontario.ca](#)

28. Geotechnical

- a. A Geotechnical Study/Investigation shall be prepared in support of this development proposal.
- b. Reducing the groundwater level in this area can lead to potential damages to surrounding structures due to excessive differential settlements of the

ground. The impact of groundwater lowering on adjacent properties needs to be discussed and investigated to ensure there will be no short term and long-term damages associated with lowering the groundwater in this area.

- c. Geotechnical Study shall be consistent with the Geotechnical Investigation and Reporting Guidelines for Development Applications. [Geotechnical Investigation and Reporting \(ottawa.ca\)](#)
- d. If Sensitive marine clay soils are present in this area that are susceptible to soil shrinkage that can lead to foundation and building damages. All six (6) conditions listed in the Tree Planting in Sensitive Marine Clay Soils-2017 Guidelines are required to be satisfied. Note that if the plasticity index of the soil is determined to be less than 40% a minimum separation between a street tree and the proposed building foundations of 4.5m will need to be achieved. A memorandum addressing the Tree in Clay Soil Guidelines prepared by a geotechnical engineer is required to be provided to the City. [Tree Planting in Sensitive Marine Clay Soils - 2017 Guidelines \(ottawa.ca\)](#)

29. Regarding Quantity Estimates

- a. Please note that external Garbage and/or bicycle storage structures are to be added to QE under Landscaping as it is subject to securities. In addition, sump pumps for Sanitary and Storm laterals and/or cisterns are to be added to QE under Hard items as it is subject to securities, even though it is internal and is spoken to under SWM and Site Servicing Report and Plan.

30. For any proposed exterior light fixtures, please provide certification from a licensed professional engineer confirming lighting has been designed only using fixtures that meet the criteria for full cut-off classification as recognized by the Illuminating Engineering Society of North America and result in minimal light spillage onto adjacent properties (maximum allowable spillage is 0.5 fc). Additionally, include in the submission the location of the fixtures, fixture type (make, model, part number and mounting height).

31. Gas pressure regulating stations: A gas pressure regulating station may be required depending on HVAC needs. Be sure to include this on the Grading, Site Servicing, SWM and Landscape plans. This is to ensure that there are no barriers for overland flow routes (SWM) or conflicts with any proposed grading or landscape features with installed structures and has nothing to do with supply and demand of any product.

Please refer to the City of Ottawa Guide to Preparing Studies and Plans [Engineering]: [Planning application submission information and materials](#). The guide outlines the requirement for a statement to be provided on the plan about where the property boundaries have been derived from.

Feel free to contact Anton Chetrar, Project Manager, for follow-up questions at anton.chetrar@ottawa.ca .

Noise

Comments:

32. Noise Impact Studies required for the following:

- a. Road, as the site is within proximity to Mer Bleue Rd. Mer Bleue should be assessed as a 4-lane divided arterial roadway.
- b. Stationary, due to the proximity to neighboring exposed mechanical equipment and/or if there will be any exposed mechanical equipment due to the proximity to neighboring noise sensitive land uses.

Feel free to contact Josiane Gervais, TPM, for follow-up questions.

Transportation

Comments:

33. Follow Transportation Impact Assessment Guidelines:

- a. Note that the [TIA Guidelines](#) have been updated, the changes are available on the City's website.
- b. A Transportation Impact Assessment is required. Please ensure the TIA considers trips generated for the ultimate site and includes future portables.
- c. Please submit the Scoping/Forecasting report to josiane.gervais@ottawa.ca at your earliest convenience, or as part of the Phase 2 pre-con package. The applicant is responsible to submit the Scoping Report prior to application and must allow for a 14 day circulation period.
- d. The Strategy Report must be submitted with the formal submission to deem complete. The applicant is strongly encouraged to submit the Strategy Report to the TPM prior to formal submission and allow for a 14 day circulation period.
- e. If an RMA is required to support the proposed development, the functional plan and/or RMA plans must be submitted with the formal submission to deem complete. Request base mapping asap if RMA is required, contact [Engineering Services](#)

34. ROW Protection:


- a. Ensure that the development proposal complies with the Right-of-Way protection requirements of the Official Plan's [Schedule C16](#).
 - b. Any requests for exceptions to ROW protection requirements must be discussed with Transportation Planning and concurrence provided by Transportation Planning management.
 - c. ROW and corner triangles must be unincumbered and conveyed at no cost to the City. Note that conveyance of the ROW/corner triangle will be required prior to registration of the SP agreement. Additional information on the conveyance process can be provided upon request.
 - d. Additional ROW is required to accommodate the Mer Bleue Widening. This plan was provided to the applicant via email. This ROW protection must be provided as part of this application.
35. As the proposed site is institutional and for general public use, AODA legislation applies.
- a. Ensure all crosswalks located internally on the site provide a TWSI at the depressed curb, per requirements of the Integrated Accessibility Standards Regulation under the AODA.
 - b. Clearly define accessible parking stalls and ensure they meet AODA standards (include an access aisle next to the parking stall and a pedestrian curb ramp at the end of the access aisle, as required).
 - c. Please consider using the City's [Accessibility Design Standards](#), which provide a summary of AODA requirements.
36. Clear throat requirements for on a collector is 25m. Ensure this length is provided. The clear throat length is measured from the ends of the driveway curb return radii at the roadway and the point of first conflict on-site. Note the minimum throat length provided must be maintained with the future ROW protection (as applicable).
37. Site access corner clearances should follow minimum distances set out within TAC Figure 8.8.2.
38. Nearby DC intersections include:
- a. Mer Bleue and Decoeur
 - b. Mer Bleue and Renaud
39. [Transportation Master Plan](#) includes:
- a. Widening of Mer Bleue Road (Affordable Network)

- b. Realignment of Mer Bleu Road, south of Renaud Rd (2031 Network Concept)

40. Nearby [planned construction and infrastructure projects](#) include:

- a. Intersection Modifications at Mer Bleu and Decoeur
- b. Mer Bleu widening between Decoeur and Renaud, Planned in 2-3 years (PM Joe Mojsej)

41. The *Mer Bleu Road Environmental Assessment Study* was completed in 2006. The EA plans show a realignment of Mer Bleu Rd, and a cul-de-sac of the existing corridor in proximity to the site's southern boundary, as shown below.

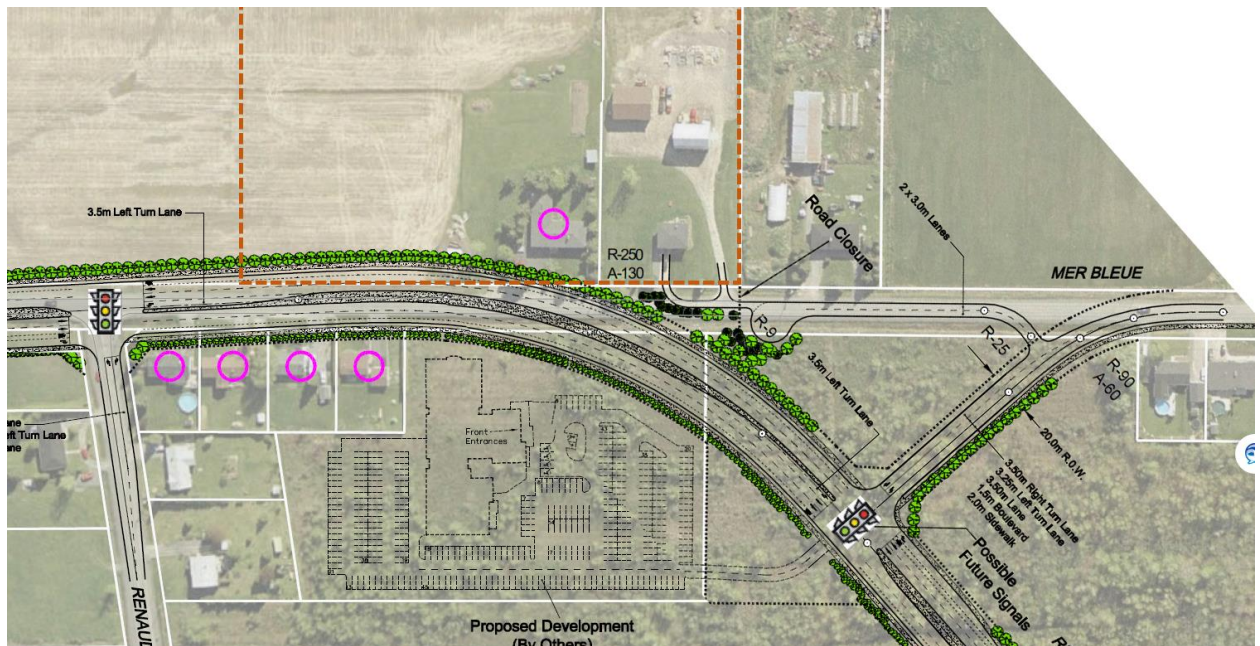

42. Functional plans are being prepared by ISD for the intersection of Mer Bleu and Renaud. More details are anticipated regarding this intersection within a few months.

- a. The active transportation connector along the northern property line is shown in grey on the site plan. This should be constructed as part of this Site Plan application, including provision for an easement for public access.
- b. How would access be provided to the temporary bus loop in the instance the subdivision is not built prior to Mer Bleu construction? Is this intended to be a “Future” Bus loop that would remain operational once the Mer Bleu widening and realignment has been implemented?

- c. The proposed lay-bys on Mer Bleue would require RMA. It is noted that due to the proximity to the Renaud Rd intersection and because of the ultimate plans for Mer Bleur Rd as per the EA, staff have concerns with the lay-bys.
- d. The lay-bys, as presented, would be considered throw-away and would be removed once Mer Bleue realignment is constructed.
- e. There would be no reinstatement of lay-bys on the future Mer Bleue Rd, as the roadway designation would change to arterial and lay-bys would not be supported.
- f. The applicant is strongly encouraged to assess options for providing bus a drop-off area on-site.
- g. A single private approach from Mer Bleue is supported. Ensure site access meets the City's [Private Approach Bylaw](#).
- h. The applicant is encouraged to review alternative access locations that function for the site both in the interim, and ultimately when Mer Bleue is realigned.
- i. On site plan:
- j. Show all details of the roads abutting the site; include such items as pavement markings, accesses and/or sidewalks.
- k. Turning movement diagrams required for all accesses showing the largest vehicle to access/egress the site.
- l. Turning movement diagrams required for internal movements (loading areas, garbage).
- m. Show all curb radii measurements; ensure that all curb radii are reduced as much as possible and fall within TAC guidelines (Figure 8.5.1).
- n. Show dimensions for site elements (i.e. lane/aisle widths, access width and throat length, parking stalls, sidewalks, pedestrian pathways, etc.)

Feel free to contact Josiane Gervais, Transportation Project Manager, for follow-up questions.

Environment

Comments:

- 43. Environmental constraints on this site are minimal. The parcel has already been cleared and there are no natural heritage features, watercourse features, or

notable species at risk habitat (though some SAR may be on site – see below) present that would trigger the need for an environmental impact statement (EIS).

An EIS is not required as part of this submission.

44. There is the potential for species-at-risk field birds to be present on the open land currently. This does not preclude development, but makes adherence to the [Protocol for Wildlife Protection During Construction](#) essential. Of particular note are the sensitive timing windows and pre-stressing on site.

45. This site is located in the area covered by the Mer Bleu Environmental Management Plan and development will be required to conform to that document.

While it remains the duty of the applicant to ensure that the design conforms to the EMP specifications, there are no immediate outstanding concerns to flag at the moment.

46. The Bird Safe Design Guidelines will apply to this development. Of particular importance is Guideline 2, regarding glazing.

47. Additional tree plantings are always welcomed to help meet the City's urban forest canopy goals as well as to reduce the impacts of climate change and the urban heat island effect. Please note that the City prefers that all plantings be of native and non-invasive species.

Feel free to contact Mark Elliott, Environmental Planner, for follow-up questions.

Forestry

Comments:

Here are my phase 1 pre-consultation comments for 2405 Mer Bleue and 675 Monardia.

48. A Tree Conservation Report and Landscape Plan are submission requirements.

49. There is strong policy in section 4.8.2 of the Official Plan including the prioritization of tree retention over removal and replacement where feasible (3d). Explore retention options of healthy mature trees around Mer Bleue. Having mature trees on the subject site would provide immediate benefit to school users.

50. The Official Plan has a policy, 4.10.3, titled "Make trees an important component of school's outdoor space". Provide large canopy shade trees, a diversity of species, and regular groupings of trees throughout the school yard and along street frontages.

51. Space for mature shade trees must be provided regularly throughout surface parking areas. Reference section 4.1.4, policy 11 of the Official Plan.
52. A tree removal permit is required prior to any tree removal on site. The permit will be released upon site plan approval. Early release of a permit will be considered if justified. Note the implications of the Migratory Bird Convention Act on tree removal. For more information on the process, contact the Planning Forester.

Tree Conservation Report requirements. The following Tree Conservation Report (TCR) requirements have been adapted from the Schedule E of the Urban Tree Protection Guidelines – for more information on these requirements please contact hayley.murray@ottawa.ca

53. A Tree Conservation Report (TCR) must be supplied for review along with the suite of other plans/reports required by the City
54. Any tree 10 cm in diameter or greater and City-owned trees of any diameter requires a tree permit issued under the Tree Protection Bylaw (Bylaw 2020 – 340); the permit will be based on an approved TCR and made available at or near plan approval.
55. The TCR must contain 2 separate plans/maps:
 - i. Plan/Map 1 - show existing conditions with tree cover information.
 - ii. Plan/Map 2 - show proposed development with tree cover information.
56. The TCR must list all trees on site, as well as off-site trees if the CRZ (critical root zone) extends into the developed area, by species, diameter, and health condition. Please note that averages can be used if there are forested areas.
57. Please identify trees by ownership – private onsite, private on adjoining site, city owned, co-owned (trees on a property line)
58. If trees are to be removed, the TCR must clearly show where they are, and document the reason they cannot be retained.
59. The removal of trees on a property line will require the permission of both property owners.
60. All retained trees must be shown, and all retained trees within the area impacted by the development process must be protected as per City guidelines available at Tree Protection Specification or by searching Ottawa.ca
61. The city encourages the retention of healthy trees; if possible, please seek opportunities for retention of trees that will contribute to the design/function of the site.
62. Removal of a City tree is not permitted unless justified. If justified, monetary compensation for the value of the tree must be paid before a tree removal permit is issued.

Landscape Plan (LP) requirements.

63. Landscape Plan Terms of Reference must be adhered to for all tree planting: [Click Here](#). For more information on these requirements please contact hayley.murray@ottawa.ca

Additional Elements for Tree Planting in the Right of Way:

64. Please ensure any retained trees are shown on the LP

65. Sensitive Marine Clay - Please follow the City's 2017 Tree Planting in Sensitive Marine Clay guidelines.

66. Soil Volume - Please demonstrate as per the Landscape Plan Terms of Reference that the available soil volumes for new plantings will meet or exceed the minimum soil volumes requested.

67. The city requests that consideration be given to planting native species wherever there is a high probability of survival to maturity.

68. Efforts shall be made to provide as much future canopy cover as possible at a site level, through tree planting and tree retention. The Landscape Plan shall show/document that the proposed tree planting and retention will contribute to the City's overall canopy cover over time. Please provide a projection of the future canopy cover for the site to 40 years

69. Minimum Setbacks

- a) Maintain 1.5m from sidewalk or MUP/cycle track or water service laterals.
- b) Maintain 2.5m from curb
- c) Coniferous species require a minimum 4.5m setback from curb, sidewalk, or MUP/cycle track/pathway.
- d) Maintain 7.5m between large growing trees, and 4m between small growing trees. Park or open space planting should consider 10m spacing, except where otherwise approved in naturalization / afforestation areas.
- e) Adhere to Ottawa Hydro's planting guidelines (species and setbacks) when planting around overhead primary conductors.

70. Tree specifications

- a) Minimum stock size: 50mm tree caliper for deciduous, 200cm height for coniferous.
- b) Maximize the use of large deciduous species wherever possible to maximize future canopy coverage.
- c) Tree planting on city property shall be in accordance with the City of Ottawa's Tree Planting Specification; and if possible, include watering and warranty as described in the specification.

- d) No root barriers, dead-man anchor systems, or planters are permitted.
- e) No tree stakes unless necessary (and only 1 on the prevailing winds side of the tree)

71. Hard surface planting

- a) If there are hard surface plantings, a planting detail must be provided.
- b) Curb style planters are highly recommended.
- c) No grates are to be used and if guards are required, City of Ottawa standard (which can be provided) shall be used.
- d) Trees are to be planted at grade.

Feel free to contact Hayley Murray, Planning Forester, for follow-up questions.

Other

72. The High Performance Development Standard (HPDS) is a collection of voluntary and required standards that raise the performance of new building projects to achieve sustainable and resilient design and will be applicable to Site Plan Control and Plan of Subdivision applications.

- a. The HPDS was passed by Council on April 13, 2022, but is not in effect at this time, as Council has referred the 2023 HPDS Update Report back to staff with the direction to bring forward an updated report to Committee at a later date. The timing of an updated report to Committee is unknown at this time, and updates will be shared when they are available.
- b. Please refer to the HPDS information at ottawa.ca/HPDS for more information.

Submission Requirements and Fees

1. This proposal, once it has exhausted the phased pre-consultations, will trigger an 'Application for a New Development, Complex Site Plan Control, which has a planning fee of \$72,000.22 plus an Initial Engineering Design Review and Inspection Fee, based on the value of Infrastructure and Landscaping, plus an Initial Conservation Authority Fee of \$1,120.00.
 - a. Additional information regarding fees related to planning applications can be found [here](#).
2. The attached **Study and Plan Identification List** outlines the information and material that has been identified as either required (R) or advised (A) as part of a future complete application submission.
 - a. The required plans and studies must meet the City's Terms of Reference (ToR) and/or Guidelines, as available on Ottawa.ca. These ToR and Guidelines outline the specific requirements that must be met for each plan or study to be deemed adequate.



3. All of the above comments or issues should be addressed to ensure the effectiveness of the application submission review.

Should there be any questions, please do not hesitate to contact myself or the contact identified for the above areas / disciplines.

Yours Truly,
Shoma Murshid

Encl. SPIL

c.c. Anton Chetnar, Nader Kadri, Josiane Gervais, Mark Elliott, Hayley Murray,
Matthew Steeves,

December 18, 2024

Carolyn Jones
GRC Architects
Via email: cjones@grcarchitects.com

**Subject: Phase 2 Pre-Consultation: Meeting Feedback
Proposed Site Plan Control Revision Complex and Zoning By-law
Amendment Applications – 2405 and 2419 Mer Bleue Road**

Please find below information regarding next steps as well as consolidated comments from the above-noted pre-consultation meeting held on December 12, 2024.

Pre-Consultation Preliminary Assessment

1 <input type="checkbox"/>	2 <input type="checkbox"/>	3 <input type="checkbox"/>	4 <input checked="" type="checkbox"/>	5 <input type="checkbox"/>
----------------------------	----------------------------	----------------------------	---------------------------------------	----------------------------

One (1) indicates that considerable major revisions are required while five (5) suggests that the proposal appears to meet the City's key land use policies and guidelines. This assessment is purely advisory and does not consider technical aspects of the proposal or in any way guarantee application approval.

Next Steps

1. A review of the materials submitted for the above-noted pre-consultation has been undertaken and staff are satisfied that the information is consistent with previous direction provided and sufficient to move to a Phase 3 pre-consultation.
2. Please note that if your development proposal changes significantly in scope, design, or density between the Phase 2 pre-consultation review and Phase 3 pre-consultation submission, you may be required to repeat the Phase 2 pre-consultation process.
3. In your Phase 3 pre-consultation submission, please ensure that all comments detailed herein are addressed. A detailed cover letter stating how each comment has been addressed must be included with the submission materials. Please coordinate the numbering of your responses within the cover letter with the comment number(s) herein.

Supporting Information and Material Requirements

1. The attached **Study and Plan Identification List** outlines the information and material that has been further identified and/or confirmed, during this phase of pre-

consultation, as required (R) or advised (A) as part of a future complete application submission.

- a. The required plans and studies must meet the City's Terms of Reference (ToR) and/or Guidelines, as available on Ottawa.ca. These ToR and Guidelines outline the specific requirements that must be met for each plan or study to be deemed adequate.


Consultation with Technical Agencies

1. You are encouraged to consult with technical agencies early in the development process and throughout the development of your project concept. A list of technical agencies and their contact information is enclosed.

Planning

Comments:

1. The site is located in the Suburban (East) Transect and is designated Neighbourhood with an Evolving Neighborhood Overlay in the Official Plan. Section 4.10 specifically relates to schools, however, these policies are to be read in the context of the entire Official Plan.
2. The site is located within the Mer Bleue Developing Neighborhood Secondary Plan.
3. The site is currently zoned I1A [2530]/R3Z, Minor Institutional Subzone A, Exception 2530/Residential Third Density Subzone Z.
4. Further information about the site and the surrounding developing community can be found in Section 3.8.3 and Figure 3 of the Mer-Bleue Expansion Area Community Design Plan.
5. Ensure Site Plan refers to Plan of Survey boundaries.
6. Easements and JUMA will be required if a severance between the elementary and high school site is sought prior to site plan control approval.
7. Landscape requirement – large shade trees recommended along City ROW, along pathway connecting Monardia Way to Mer Bleue Road, and along internal lay-by. Recommended to find locations throughout the recreational area for introduction of large trees.
8. Confirm if there is any depressed curbing, particularly along the bus drop off and garbage areas.
9. Confirm this is the garbage area, provide dimensions of loading area.

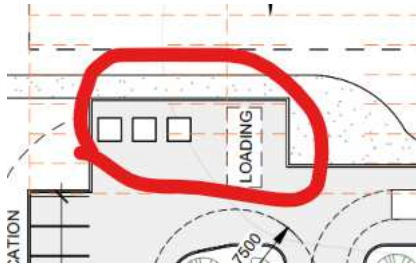

10. Staff appreciate that the school board is proposing the planting of trees in the parking lot.

Please do not hesitate to reach out to Shoma Murshid, Planner II, should you have any questions or concerns.


Urban Design

Deficiencies:

11. N/A

Comments:

12. Staff are still unclear on how the school block is stitching into the larger community. It would be helpful if the Applicant provided a context plan that illustrates the approved developments surrounding the site.
13. Staff understand that the school board is in the process of acquiring 2431 Mer Bleue Road. Please advise on the long term plan for the remainder of the site:

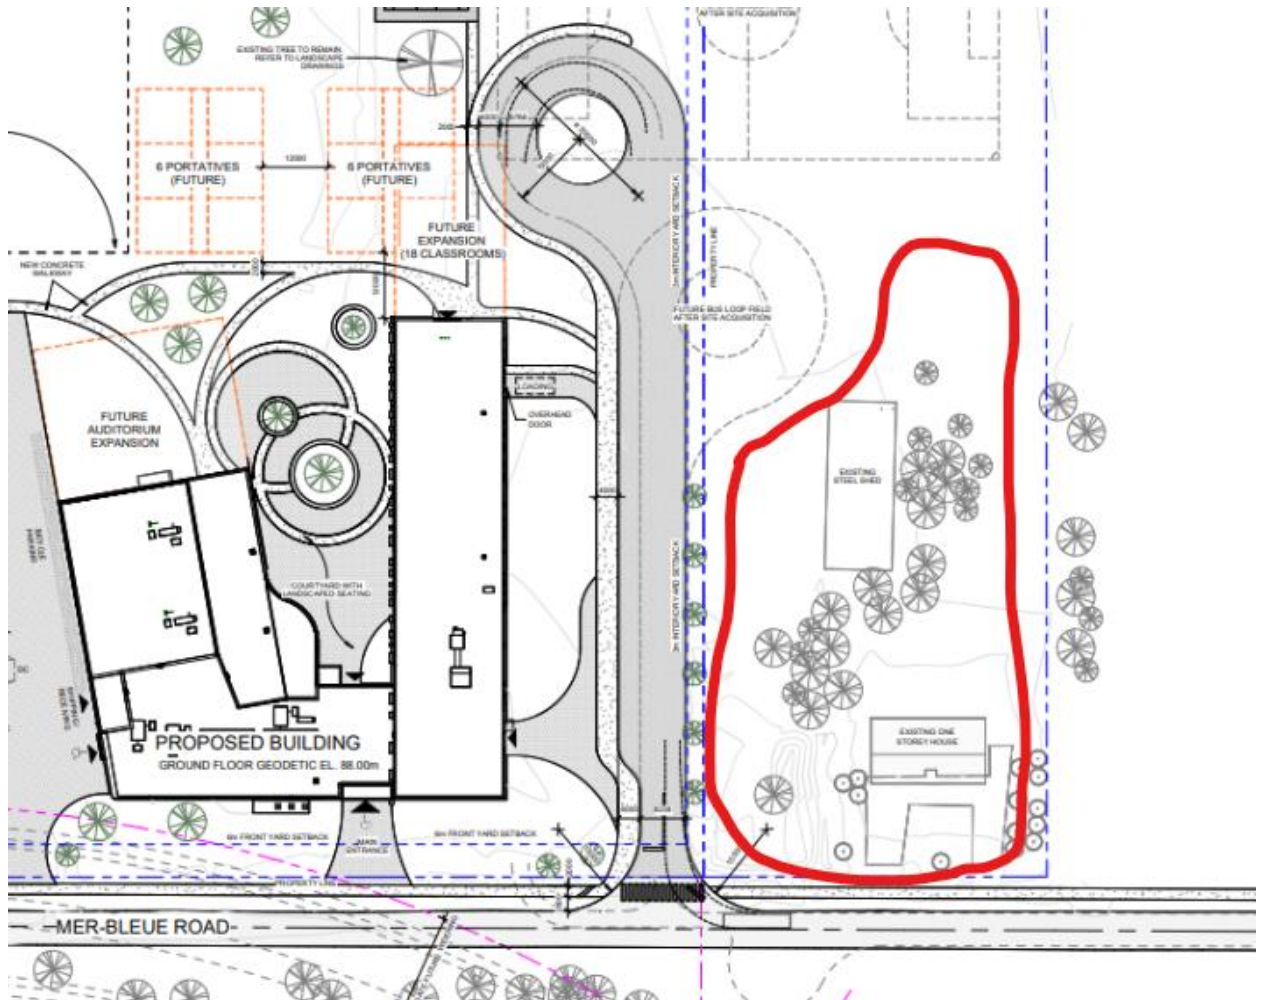

14. Staff would encourage the school board to consider reorganizing the site to include the balance of 2431 Mer Bleue Road.

Please do not hesitate to reach out to Nader Kadri, Planner III, should you have any questions or concerns.

Engineering

List of Studies and Plans Reviewed:

- Phase One Environmental Site Assessment - 2405 and 2419 Mer Bleue Road (Draft)**, prepared by Cambium Inc., dated October 2024.
- Geotechnical Investigation Report - 2405 and 2419 Mer Bleue Road (Draft)**, prepared by Cambium Inc., dated November 2024.

Deficiencies:

15. Phase One Environmental Site Assessment recommends that a Phase II ESA be completed and submitted for review. In this case we will deem the application complete without the submittal of the Phase II ESA. However, the Phase II ESA study is required for review prior to approval.

Comments:

16. Phase 1 – Pre-Consult engineering comments (PC2024-0390) stand/remain outstanding.

Feel free to contact Anton Chetrar, Infrastructure Project Manager, for follow-up questions at anton.chetrar@ottawa.ca

Noise

Deficiencies:

17. Noise Impact Studies required for the following:

- a. Road, as the site is within proximity to Mer Bleue Rd. Mer Bleue should be assessed as a 4-lane divided arterial roadway.
- b. Stationary, due to the proximity to neighboring exposed mechanical equipment and/or if there will be any exposed mechanical

Feel free to contact Josiane Gervais, TPM, for follow-up questions.

Transportation

List of Studies and Plans Reviewed:

- Site Plan**, Drawing No. A002, prepared by GRC architects, dated Nov 5 2024.
- Scoping Report**, prepared by J.L. Richards, dated October 18, 2024.

Deficiencies:

18. The Strategy Report must be provided with the formal submission to deem complete. The applicant is strongly encouraged to submit the Strategy Report to the TPM prior to formal submission and allow for a 14 day circulation period.

Comments:

19. The interim functional design for Mer Bleue and Renaud is now complete and is provided for your information. CAD files will be provided once they are available.

20. Additional ROW has been identified as part of the interim design of the Mer Bleue and Renaud Road intersection. This ROW must be conveyed as part of the Site Plan application. CAD files will be provided once they are available.
21. The sidewalk along Mer Bleue shown on the site plan is not existing, nor is it proposed. Please remove this from the plan.
22. The work at Mer Bleue/Renaud includes a sidewalk along Mer Bleue to the Renaud Rd intersection. Note that there is approximately 70m of missing sidewalk between the proposed signal and the school property, however this will be reviewed at detailed design. As commented below by TES, the school should provide a pedestrian pathway connection between the proposed building and the northwest corner of the site.
23. Review the throat length for the access to the parking lot under both existing and future scenarios. Ensure the throat length remains adequate, this must be discussed in the TIA strategy report.
24. Any pavers in the city ROW will require a Maintenance and Liability Agreement.
25. The removal of the lay-by and provision of a bus loop on south side of property is supported. Consideration for the future property, should it be acquired, must ensure there are no desire lines that would have pedestrians crossing bus loops and parking lots in the future. Fencing may be required.
26. In terms of timeline, the TIA can assume that the Mer Bleue/Renaud intersection is signalized as per the included design by the 2031 horizon. Assume existing conditions for the 2026 horizon.
27. Ensure all crosswalks located internally on the site provide a TWSI at the depressed curb, per requirements of the Integrated Accessibility Standards Regulation under the AODA.
28. Applicable comments provided for Phase 1 pre-application consultation should be reviewed and addressed within the next submission.

The following comments were provided to the consultant November 5 2024 and are included below for a complete record.

Transportation Engineering Services

29. Section 2.1 Existing and Planned Conditions – Area Road Network: Please clarify the description of Mer-Bleue Road to note that Mer-Bleue Road is currently designated as an arterial road north of Renaud Road, but a collector road south of Renaud Road.
30. Section 2.1 Existing and Planned Conditions – Pedestrian/Cycling Network: Reference to the Crosstown Bikeway Network should reference the 2023 TMP,

not the 2013 TMP. Remove reference to designated cycling "Spine Routes" and "Local Routes". Remove Figure 5.

31. Section 2.1 Existing and Planned Conditions – Peak Hour Travel Demands: In Figure 11, remove the northbound and southbound vehicle volumes shown adjacent to the site.

32. Section 2.1 Existing and Planned Conditions – Other Area Development: Estimate the portion of Trailsedge Phase 3 that has yet to be built-out / occupied, and therefore should be added to traffic generated by other area developments.

33. Section 2.2 Study Area and Time Periods – Study Area: Justify not including other major intersections within 1km of the site, including:

- a. Brian Coburn Boulevard and Mer Bleue Road
- b. Mer Bleue Road and Copperhead Street / Décoeur Drive

34. Section 2.3 Development Related Travel Demand:

- a. Site generated trips should include some auto driver mode share to account for the percentage of staff who drive to the school. Consider separating the estimate of staff trips from the estimate of student trips.
- b. The paragraph below Table 6 states that, "the proposed development is projected to generate approximate two-way vehicle volumes of 475 veh/h and 103 veh/h during weekday morning and afternoon peak hours, respectively". School bus person trips are not the equivalent of vehicle trips. The number of school bus trips should be divided by the estimated # of students per bus to find the # of bus vehicle trips. Please correct.

35. Preliminary Site Plan Comments:

- a. The illustration of the ROW required for the Mer Bleue widening and realignment is appreciated.
- b. Please note that as part of Mer Bleue widening and realignment, the site's parking lot access may be limited to right-in/right-out.
- c. The east-west pathway illustrated along the north side of the site, between Mer Bleue Road and Monardia Way, is appreciated.
- d. Please note that Monardia Way is spelled incorrectly on the site plan.
- e. Provide a pedestrian connection between the proposed building and the northwest corner of the site to allow for future tie-in with the Renaud Road and Mer Bleue Road intersection.

Traffic Engineering

36. The intersections of Mer Bleue Road & Renaud Road along with Mer Bleue Road & Décoeur Drive are currently under review for traffic signal installation or

roundabout construction. If traffic signals are the chosen intersection control, network impacts should be addressed.

Transit Services

37. Comments were not provided.

Transportation Project Manager

38. Revise section 2.1

- a. Description of Proposed Development: Include mention of the secondary access to a bus loop.
- b. Description of Proposed Development: Include size of proposed school development.
- c. Area Road Network: The school proposes temporary access onto Monardia Way - at a minimum, this roadway should be included in the study area.

39. Section 2.2, references that elementary schools end before afternoon peak hour, however this proposal is for a high school.

40. Section 2.1, Planned Conditions must also discuss the planned work along Mer Bleue and the intersection modifications at Mer Bleue and Decoeur, and Mer Bleue and Renaud, as described within the feedback form of the pre-application consultation.

41. Table 4 references Land Use Code 525, but the proposed school is for a high school land use. Please revise forecasting module accordingly.

42. Include trip distribution and assignment, as per the TIA Guidelines.

43. The following modules are to be included within the Strategy Report:

Module	Criteria	Inclusion
Design Review Component		
4.1.1: Development for Sustainable Modes	All	Yes
4.1.2: Circulation and Access	All	Yes
4.1.3: New Street Networks	Subdivisions Only	No
4.2.1: Parking Supply	All	Yes
4.2.2: Spillover	Deleted	No
4.3: Boundary Street Design	All	Yes
4.5.1: Context for TDM	All	Yes
4.5.2: Need and Opportunity	All	Yes
4.5.3: TDM Program	All	Yes

3.2: Background Network Travel Demands	> 75 auto and/or transit trips	Yes
3.3: Demand Rationalization	> 75 auto trips	Yes
Network Impact Component		
4.6: Neighborhood Traffic Calming	Reference criteria	No
4.7.1: Transit Route Capacity	> 75 transit trips	No
4.7.2: Transit Priority Requirements	> 75 auto trips	Yes
4.8: Network Concept	> 200 person trips	No
4.9.1: Intersection Controls & 4.4.2: Access Control)	> 75 auto trips	Yes
4.9.2: Intersection Design & 4.4.3: Access Design	> 75 auto trips	Yes

ISD PM

44. In addition to existing conditions and the ultimate future ROW, there will most likely be an intermediate road design/constructed when the City upgrades the Mer Bleue/Renaud intersection. Functional plans for this will be forthcoming soon. [Refer to comment above, these plans are now available.]

Transportation Project Manager

45. The applicant is encouraged to re-submit the Forecasting Report, as there are issues with the trip generation rates and results presented within the Scoping/Forecasting report submission.

46. At the applicant's discretion, you may proceed to the Strategy Report and the above comments can be addressed within the next submission. The applicant is strongly encouraged to submit the Strategy Report to the TPM prior to formal submission and allow for a 14 day circulation period. The Strategy Report must be submitted with the formal submission to deem complete.

Feel free to contact Josiane Gervais, Transportation Project Manager, for follow-up questions.

Environment

Deficiencies:

47. N/A

Comments:

48. No change in comments from previous submission.

Feel free to contact Kim MacDonald, Environmental Planner, for follow-up questions.

Forestry

List of Studies and Plans Reviewed:

- **Proposed Site Plan, prepared by GRC Architects, dated Nov 5, 2024**
- **Geotechnical Report, prepared by Cambium, dated November 18, 2024**

Comments:

49. In the Geotechnical Report, please update Section 5.15 “Effects of Trees” to:

- a. Identify the degree of sensitivity the soil is classified as for example, low/medium and/or high sensitivity soils. This is the direction given in the **Tree Planting in Sensitive Marine Clay Soils - 2017 Guidelines**, “A Geotechnical Engineer will provide a separate section within the Geotechnical Report on Sensitive Marine Clay soils, which includes a signed letter and corresponding map that confirms the locations of low/medium and/or high sensitivity clay soils, as determined by the plasticity tests.”
- b. Explain why the planting setbacks are more restrictive than the City’s 2017 guidelines.
- c. Address in the report whether the separation of a tree from the building foundation by asphalt/concrete would reduce the tree planting setback requirements.

50. Reduce hardscaping across the site. Provide minimum widths for drive isles, walkways...etc. A few examples include the shipping/receiving area, the entrance on the south side of the building, the pathways/pavers extending from the courtyard.

- a. Consider Low Impact Development technologies, like permeable pavers in the courtyard.

51. The City is working towards a 40% canopy cover target (OP Section 4.8.2). Based on the size of the site and the use, this is a suitable site to achieve this target.

- a. Incorporate large canopy trees wherever setbacks can be met, especially around the property perimeter.
- b. Providing grouping of trees wherever feasible.
- c. Refer to section 4.10.3, of the OP titled "Make trees an important component of school's outdoor space".



Feel free to contact Hayley Murray, Planning Forester, for follow-up questions.

Parkland

Comments:

52. Schools, where providing for outdoor recreation on site, are exempt from parkland dedication requirements. Kindly provide rationale to fulfil this requirement.

Feel free to contact Jessica Button, Parks Planner, for follow-up questions.

Other

We look forward to further discussing your project with you.

Should there be any questions, please do not hesitate to contact myself or the contact identified for the above areas / disciplines.

Yours Truly,
Shoma Murshid

Encl. SPIL

c.c. Nader Kadri, Anton Chettrar, Josiane Gervais, Jessica Button, Abdul Mottalib, Hayley Murray, Wendy Tse, Kim MacDonald, Matthew Steeves

From: [Cote, Joff \(MECP\)](#)
To: [Michèle Gagnon](#)
Cc: [Eric Charbonneau](#); [Omar Ben Hadda](#); [Benoit Duquette, Manager of Planning, CEPEQ](#); [Michèle D'Aoust](#); [Carolyn Jones](#); [Patrick Dubuc](#); [Kyle Herold](#); [Cote, Joff \(MECP\)](#)
Subject: RE: ESP Orleans - ECA
Date: March 19, 2025 2:54:50 PM
Attachments: [image004.png](#)
[image005.png](#)
[image006.png](#)
[image007.png](#)
[image001.png](#)

Hi Michèle et al.,

Thanks for providing this additional information. After consulting with one of my colleagues, I can now confirm that an Industrial Sewage/Stormwater Environmental Compliance Approval (ECA) would not typically be required if the stormwater is discharging offsite directly into a municipal stormwater sewer leading to stormwater treatment (i.e., Summerside West / Avalon West stormwater pond). I also wanted to get confirmation that the latter treatment system could handle the additional flow capacity and treatment requirement (which was confirmed in Appendix H of the report you provided).

Sorry for the confusion, the above was actually news to a number of us, as most of the sites we encounter discharge stormwaters to either roadside ditches, municipal drains, and/or natural surface waters, since we don't typically deal with scenarios in urban or peri-urban areas.

That being said, given that the proposed stormwater management works would currently be servicing more than one parcel of land, this would still trigger the need for an ECA from our Ministry. However, as previously discussed, the latter would no longer be required if both parcels are amalgamated into a single property.

Should the school board decide to apply for an ECA, as I mentioned this meeting, the turnaround time for the review and approval is one (1) year.

Should you have any follow up questions, please let me know.

Thanks,

Joffre Côté

A/Environmental Compliance Officer, Ottawa District Office

Agent de la conformité environnementale (par interim), Bureau du District d'Ottawa

Drinking Water and Environmental Compliance Division

Ministry of the Environment, Conservation and Parks, Government of Ontario

Ministère de l'Environnement, de la Protection de la nature et des Parcs, Gouvernement de l'Ontario

Tel: 613-410-9217

joff.cote@ontario.ca

2430 Don Reid Drive, Unit 103

Ottawa, ON, K1H 1E1



From: Michèle Gagnon <mgagnon@provencherroy.ca>
Sent: Wednesday, March 19, 2025 11:43 AM
To: Cote, Joff (MECP) <Joff.Cote@ontario.ca>
Cc: Eric Charbonneau <eric.charbonneau@cepeo.on.ca>; Omar Ben Hadda <omar.ben@cepeo.on.ca>; Benoit Duquette, Manager of Planning, CEPEO <benoit.duquette@cepeo.on.ca>; Michèle D'Aoust <michele.daoust@cepeo.on.ca>; Carolyn Jones <cjones@provencherroy.ca>; Patrick Dubuc <pdubuc@provencherroy.ca>; Kyle Herold <kherold@lrl.ca>
Subject: ESP Orleans - ECA

CAUTION -- EXTERNAL E-MAIL - Do not click links or open attachments unless you recognize the sender.

Hi Joff,

As discussed, please see below the link to access the requested site plans and SWM report.

 [ESP Orleans - ECA MECP Review](#)

As you are aware, the construction of the school is planned for **July 14, 2025** and therefore your review is fairly urgent.

Given that the two sites are to be merged, is there anything we can do on our end to make the exception review process faster? Let us know if you need us to send anything else.

We will wait for your email indicating your review timeframes.

Thanks,

MICHÈLE GAGNON
CANDIDATE À LA PROFESSION D'ARCHITECTE
613-241-8203 | C 819-230-2757

grc architects
A PROVENCHER_ROY COMPANY

47 RUE CLARENCE, BUREAU 401
OTTAWA, ONTARIO, CANADA K1N 9K1



Avertissement / Disclaimer

Ce message ainsi que tout fichier qui y est joint peut contenir de l'information privilégiée ou confidentielle. Si ce message ne vous est pas destiné ou si vous l'avez reçu par erreur, nous vous saurions gré d'en aviser l'expéditeur immédiatement et d'effacer l'original ainsi que tout fichier joint, sans en tirer de copie ni en dévoiler le contenu. This message and any file attached to it may contain privileged or confidential information. If this message is not

intended for you or if you received it in error, we would be grateful if you would notify the sender immediately and delete the original and any attached files without making a copy or sending it or reveal the content.

From: [Michèle Gagnon](#)
To: [Kyle Herold](#)
Cc: [Carolyn Jones](#)
Subject: TR: ESP Orleans - ECA
Date: March 20, 2025 9:31:34 AM
Attachments: [image001.png](#)
[image002.png](#)
[image003.png](#)

Hi Kyle,

Please see below the response from the City with a mention on updating the Servicing Report with the MECP email.

Thanks,

MICHÈLE GAGNON
CANDIDATE À LA PROFESSION D'ARCHITECTE
613-241-8203 | C 819-230-2757

grc architects
A PROVENCHER_ROY COMPANY

47 RUE CLARENCE, BUREAU 401
OTTAWA, ONTARIO, CANADA K1N 9K1



Avertissement / Disclaimer

Ce message ainsi que tout fichier qui y est joint peut contenir de l'information privilégiée ou confidentielle. Si ce message ne vous est pas destiné ou si vous l'avez reçu par erreur, nous vous saurions gré d'en aviser l'expéditeur immédiatement et d'effacer l'original ainsi que tout fichier joint, sans en tirer de copie ni en dévoiler le contenu. This message and any file attached to it may contain privileged or confidential information. If this message is not intended for you or if you received it in error, we would be grateful if you would notify the sender immediately and delete the original and any attached files without making a copy or sending it or reveal the content.

De : Chettrar, Anton <anton.chettrar@ottawa.ca>

Envoyé : 20 mars 2025 08:01

À : Michèle Gagnon <mgagnon@provencherroy.ca>; Murshid, Shoma <Shoma.Murshid@ottawa.ca>

Cc : Carolyn Jones <cjones@provencherroy.ca>

Objet : RE: ESP Orleans - ECA

Hi Michèle,

Based on the attached e-mail from the MECP, the ECA will not be required as part of the SPC agreement. We will ask that the civil consultant include the MECP correspondence in the Servicing Report (within the Appendices).

Let us know if any further questions.

Thank you,

Anton Chettrar | P. Eng

Project Manager, Infrastructure - Gestionnaire de projet, Projets d'infrastructure
Development Review All Wards (DRAW) | Direction de l'examen des projets

d'aménagement -Tous les quartiers (EPATQ)
Planning, Development and Building Services Department (PDBS) and Direction
générale des services de la planification, de l'aménagement et du bâtiment
(DGSPAB)
City of Ottawa | Ville d'Ottawa
110 Laurier Avenue West | 110 avenue Laurier Ouest
Ottawa, ON K1P 1J1
Tel. | Tél. 613.580.2424 ext.60865
anton.chettrar@ottawa.ca

Classified as City of Ottawa - Internal / Ville d'Ottawa - classé interne

From: Michèle Gagnon <mgagnon@provencherroy.ca>
Sent: March 19, 2025 9:10 PM
To: Murshid, Shoma <Shoma.Murshid@ottawa.ca>; Chettrar, Anton <anton.chettrar@ottawa.ca>
Cc: Carolyn Jones <cjones@provencherroy.ca>
Subject: ESP Orleans - ECA

CAUTION: This email originated from an External Sender. Please do not click links or open attachments unless you recognize the source.

ATTENTION : Ce courriel provient d'un expéditeur externe. Ne cliquez sur aucun lien et n'ouvrez pas de pièce jointe, excepté si vous connaissez l'expéditeur.

Hello,

We had a our pre-consultation with the MECP this morning to better understand the triggers of the ECA. After review on the MECP side, given that the two lots are in the process of being merged as we speak, the ministry does not see a need for an ECA.

I've attached the email form Joff Cote for reference.

Based on this email, can you please confirm that the ECA requirement for SPC agreement will be deleted as a criteria since the two lots will be merged into one.

Thank you,

MICHÈLE GAGNON
CANDIDATE À LA PROFESSION D'ARCHITECTE
613-241-8203 | C 819-230-2757

grc architects
A PROVENCHER_ROY COMPANY

47 RUE CLARENCE, BUREAU 401
OTTAWA, ONTARIO, CANADA K1N 9K1



Avertissement / Disclaimer

Ce message ainsi que tout fichier qui y est joint peut contenir de l'information privilégiée ou confidentielle. Si ce message ne vous est pas destiné ou si vous l'avez reçu par erreur, nous vous saurions gré d'en aviser l'expéditeur immédiatement et d'effacer l'original ainsi que tout fichier joint, sans en tirer de copie ni en dévoiler le contenu. This message and any file attached to it may contain privileged or confidential information. If this message is not intended for you or if you received it in error, we would be grateful if you would notify the sender immediately and delete the original and any attached files without making a copy or sending it or reveal the content.

This e-mail originates from the City of Ottawa e-mail system. Any distribution, use or copying of this e-mail or the information it contains by other than the intended recipient(s) is unauthorized. Thank you.

Le présent courriel a été expédié par le système de courriels de la Ville d'Ottawa. Toute distribution, utilisation ou reproduction du courriel ou des renseignements qui s'y trouvent par une personne autre que son destinataire prévu est interdite. Je vous remercie de votre collaboration.

APPENDIX B

Water Supply Calculations & Fire Hydrant Coverage





Water Supply Calculations

LRL File No. : 240462

Project: Prop. High School ESP Orleans South

Location: Mer Bleue Road, Ottawa

Date: 2025-01-31

Designed: K. Herold

Checked: M. Basnet

Dwg Reference: C401

Water Demand based on the City of Ottawa Design Guidelines-Water Distribution, 2010

Institutional Demand

Property Type	Unit Rate (L/student/d)	# of Students	Demand (L/d)
Institutional Demand	70	1035	72450

Average Day Demand	72,450 L/d	0.839 L/s
Maximum Day Factor	1.5	(Design Guidelines-Water Distribution Table 4.2)
Maximum Daily Demand	108,675 L/d	1.258 L/s
Peak Hour Factor	1.8	(Design Guidelines-Water Distribution Table 4.2)
Maximum Hour Demand	195,615 L/d	2.264 L/s

TOTAL DEMAND			
Average Day Demand	72,450 L/d	0.84 L/s	
Maximum Daily Demand	108,675 L/d	1.26 L/s	
Maximum Hour Demand	195,615 L/d	2.26 L/s	

Water Service Pipe Sizing

$$Q = VA$$

Where: V = velocity (m/s)

A = area of pipe (m²)

Q = flow rate (L/s)

Assuming a maximum velocity of 1.8m/s, the diameter of pipe is calculated as:

$$\begin{aligned} \text{Minimum pipe diameter (d)} &= (4Q/\pi V)^{1/2} \\ &= 0.040 \quad \text{m} \\ &= 40 \quad \text{mm} \end{aligned}$$

$$\begin{aligned} \text{Proposed pipe diameter (d)} &= 50 \quad \text{mm} \\ &= 2 \quad \text{Inches} \end{aligned} \quad \text{(to be confirmed with hydraulic pressure analysis)}$$



Fire Flow Calculations

LRL File No. 240462

Project: Prop. High School - ESP Orleans South

Location: Mer Bleue Road, Ottawa

Date: January 31, 2025

Method: Fire Underwriter's Survey (FUS)

Prepared by: K. Herold

Step	Task	Term	Options	Multiplier	Choose:	Value	Unit	Fire Flow
Structural Framing Material								
1	Choose frame used for building	Coefficient C related to the type of construction	Wood Frame	1.5	Non-combustible construction	0.8		
			Ordinary Construction	1.0				
			Non-combustible construction	0.8				
			Fire resistive construction <2 hrs	0.7				
			Fire resistive construction >2 hrs	0.6				
Floor Space Area (A)								
2			Total area			10,311	m ²	
3	Obtain fire flow before reductions	Required fire flow (rounded to nearest 1000)	Fire Flow = 220 x C x A ^{0.5}				L/min	18,000
Reductions or surcharge due to factors affecting burning								
4	Choose combustibility of contents	Occupancy hazard reduction or surcharge	Non-combustible	-25%	Combustible	0%	L/min	18,000
			Limited combustible	-15%				
			Combustible	0%				
			Free burning	15%				
			Rapid burning	25%				
5	Choose reduction for sprinklers	Sprinkler reduction	Full automatic sprinklers	-30%	True	-30%	L/min	12,600
			Water supply is standard for both the system and fire department hose lines	-10%	False	0%		
			Fully supervised system	-10%	False	0%		
6	Choose separation	Exposure distance between units	North side	30m+	0%	L/min	12,600	
			East side	30m+	0%			
			South side	30m+	0%			
			West side	30m+	0%			
Net required fire flow								
7	Obtain fire flow, duration, and volume	Minimum required fire flow rate (rounded to nearest 1000)				L/min	13,000	
		Minimum required fire flow rate				L/s	216.7	
		Required duration of fire flow				hr	2.5	



Boundary Conditions 2409 Mer Bleue

Provided Information

Scenario	Demand	
	L/min	L/s
Average Daily Demand	50	0.84
Maximum Daily Demand	75	1.26
Peak Hour	136	2.26
Fire Flow Demand #1	13,000	216.67

Location



Results

Connection 1 – Mer Bleue Road

Demand Scenario	Head (m)	Pressure¹ (psi)
Maximum HGL	130.5	61.6
Peak Hour	126.6	56.0
Max Day plus Fire Flow #1	125.4	54.3

¹ Ground Elevation = 87.2 m

Notes




1. Any connection to a watermain 400 mm or larger should be approved by DWS as per the Water Design Guidelines Section 2.4 Review by Drinking Water Services

Disclaimer

The boundary condition information is based on current operation of the city water distribution system. The computer model simulation is based on the best information available at the time. The operation of the water distribution system can change on a regular basis, resulting in a variation in boundary conditions. The physical properties of watermains deteriorate over time, as such must be assumed in the absence of actual field test data. The variation in physical watermain properties can therefore alter the results of the computer model simulation. Fire Flow analysis is a reflection of available flow in the watermain; there may be additional restrictions that occur between the watermain and the hydrant that the model cannot take into account.

SUMMARY OF HYDRAULIC MODELING RESULTS

Scenario 1: Avg Day

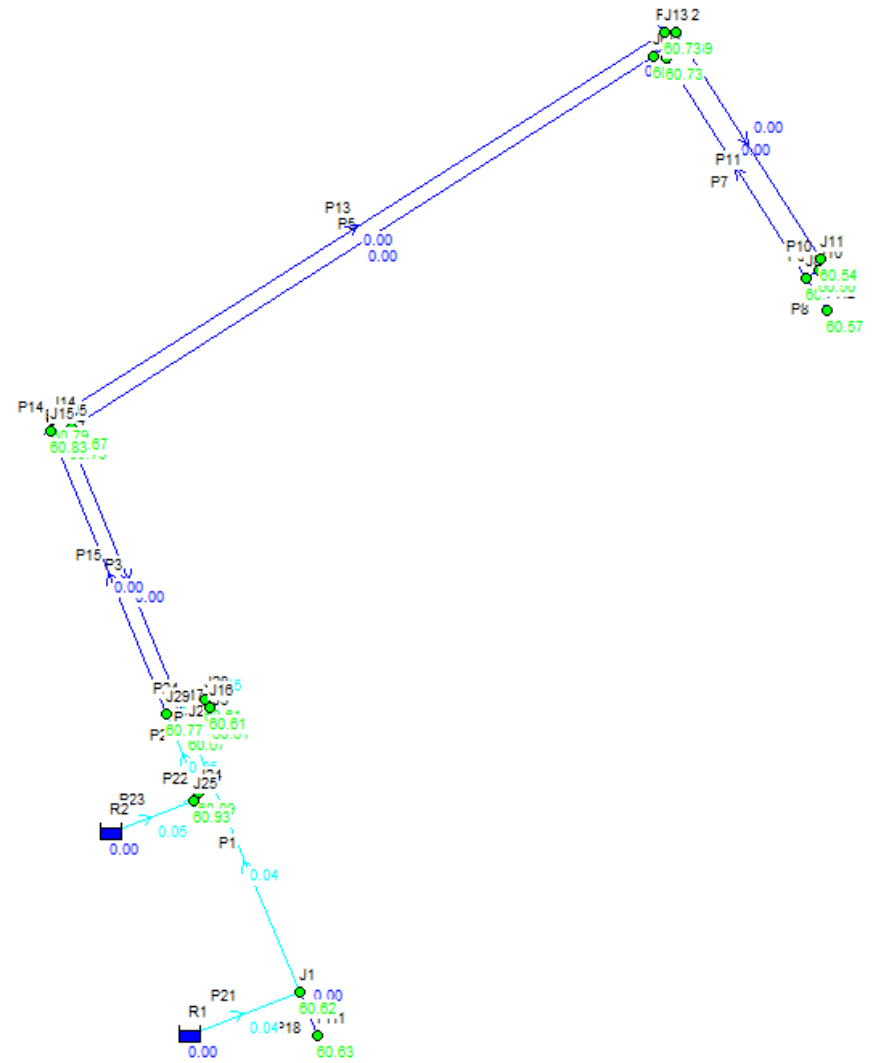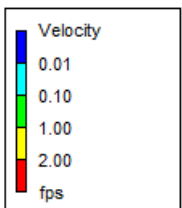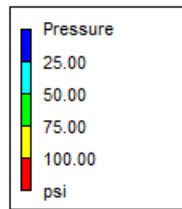

```

*****
*                               E P A N E T                               *
*                               Hydraulic and Water Quality                 *
*                               Analysis for Pipe Networks                   *
*                               Version 2.2                               *
*****
    
```

Input File: 240462_Hydraulic Analysis_Avg Day_Rev.net

Link - Node Table:

Link ID	Start Node	End Node	Length ft	Diameter in
P2	J3	J2	6.56	8
P3	J2	J4	127.36	6
P4	J4	J5	19.06	6
P5	J5	J6	292.02	6
P6	J6	J7	4.66	6
P7	J7	J8	108.96	6
P8	J8	FH2	18.04	6
P9	J10	J8	3.97	6
P10	J11	J10	3.71	6
P11	J12	J11	111.65	6
P12	J13	J12	4.10	6
P13	J14	J13	303.62	6
P14	J15	J14	23.35	6
P15	J29	J15	120.80	6
P18	J1	FH1	18.04	6
P22	J25	J24	4.63	8
P23	R2	J25	47.66	8
P24	J29	J28	12.14	8
P25	J24	J29	34.64	8
P16	J28	J16	3.28	8
P17	J3	J16	3.28	8
P21	R1	J1	55.66	8
P1	J1	J2	128.61	8

Node Results:

Node ID	Demand GPM	Head ft	Pressure psi	Quality
J2	0.00	428.04	60.67	0.00
J3	0.00	428.04	60.61	0.00
J4	0.00	428.04	60.73	0.00
J5	0.00	428.04	60.67	0.00
J6	0.00	428.04	60.76	0.00
J7	0.00	428.04	60.73	0.00
J8	0.00	428.04	60.59	0.00
FH2	0.00	428.04	60.57	0.00




Node Results: (continued)

Node ID	Demand GPM	Head ft	Pressure psi	Quality
J10	0.00	428.04	60.56	0.00
J11	0.00	428.04	60.54	0.00
J12	0.00	428.04	60.69	0.00
J13	0.00	428.04	60.73	0.00
J14	0.00	428.04	60.79	0.00
J15	0.00	428.04	60.83	0.00
FH1	0.00	428.04	60.63	0.00
J24	0.00	428.04	60.89	0.00
J25	0.00	428.04	60.93	0.00
J28	0.00	428.04	60.61	0.00
J29	0.00	428.04	60.77	0.00
J16	13.30	428.04	60.61	0.00
J1	0.00	428.04	60.62	0.00
R2	-7.81	428.04	0.00	0.00 Reservoir
R1	-5.49	428.04	0.00	0.00 Reservoir

Link Results:

Link ID	Flow GPM	Velocity fps	Unit Headloss ft/Kft	Status
P2	-5.76	0.04	0.00	Open
P3	-0.27	0.00	0.00	Open
P4	-0.27	0.00	0.00	Open
P5	-0.27	0.00	0.00	Open
P6	-0.27	0.00	0.00	Open
P7	-0.27	0.00	0.00	Open
P8	0.00	0.00	0.00	Open
P9	0.27	0.00	0.00	Open
P10	0.27	0.00	0.00	Open
P11	0.27	0.00	0.00	Open
P12	0.27	0.00	0.00	Open
P13	0.27	0.00	0.00	Open
P14	0.27	0.00	0.00	Open
P15	0.27	0.00	0.00	Open
P18	0.00	0.00	0.00	Open
P22	7.81	0.05	0.01	Open
P23	7.81	0.05	0.00	Open
P24	7.54	0.05	0.00	Open
P25	7.81	0.05	0.00	Open
P16	7.54	0.05	0.00	Open
P17	5.76	0.04	0.00	Open
P21	5.49	0.04	0.00	Open
P1	5.49	0.04	0.00	Open

Scenario 2: Peak Hour

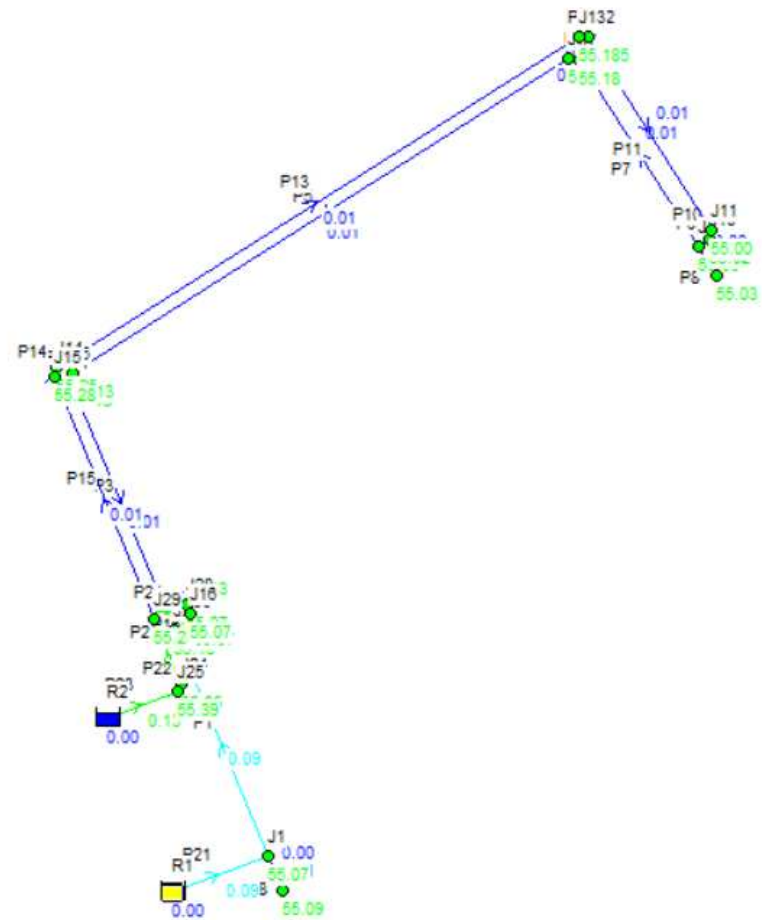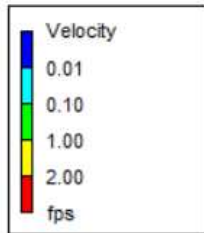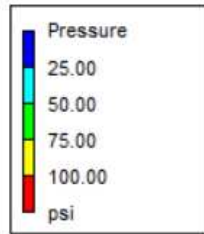

```

*****
*                               E P A N E T                               *
*                               Hydraulic and Water Quality                 *
*                               Analysis for Pipe Networks                   *
*                               Version 2.2                                *
*****
    
```

Input File: 240462_Hydraulic Analysis_Peak Hour_Rev2.net

Link - Node Table:

Link ID	Start Node	End Node	Length ft	Diameter in
P2	J3	J2	6.56	8
P3	J2	J4	127.36	6
P4	J4	J5	19.06	6
P5	J5	J6	292.02	6
P6	J6	J7	4.66	6
P7	J7	J8	108.96	6
P8	J8	FH2	18.04	6
P9	J10	J8	3.97	6
P10	J11	J10	3.71	6
P11	J12	J11	111.65	6
P12	J13	J12	4.10	6
P13	J14	J13	303.62	6
P14	J15	J14	23.35	6
P15	J29	J15	120.80	6
P18	J1	FH1	18.04	6
P22	J25	J24	4.63	8
P23	R2	J25	47.66	8
P24	J29	J28	12.14	8
P25	J24	J29	34.64	8
P16	J28	J16	3.28	8
P17	J3	J16	3.28	8
P21	R1	J1	55.66	8
P1	J1	J2	128.61	8

Node Results:

Node ID	Demand GPM	Head ft	Pressure psi	Quality
J2	0.00	415.25	55.13	0.00
J3	0.00	415.25	55.07	0.00
J4	0.00	415.25	55.18	0.00
J5	0.00	415.25	55.13	0.00
J6	0.00	415.25	55.21	0.00
J7	0.00	415.25	55.18	0.00
J8	0.00	415.25	55.05	0.00
FH2	0.00	415.25	55.03	0.00




Node Results: (continued)

Node ID	Demand GPM	Head ft	Pressure psi	Quality
J10	0.00	415.25	55.02	0.00
J11	0.00	415.25	55.00	0.00
J12	0.00	415.25	55.15	0.00
J13	0.00	415.25	55.18	0.00
J14	0.00	415.25	55.25	0.00
J15	0.00	415.25	55.28	0.00
FH1	0.00	415.25	55.09	0.00
J24	0.00	415.25	55.35	0.00
J25	0.00	415.25	55.39	0.00
J28	0.00	415.25	55.07	0.00
J29	0.00	415.25	55.23	0.00
J16	35.89	415.25	55.07	0.00
J1	0.00	415.25	55.07	0.00
R2	-21.08	415.25	0.00	0.00 Reservoir
R1	-14.81	415.25	0.00	0.00 Reservoir

Link Results:

Link ID	Flow GPM	Velocity fps	Unit Headloss ft/Kft	Status
P2	-15.53	0.10	0.01	Open
P3	-0.72	0.01	0.00	Open
P4	-0.72	0.01	0.00	Open
P5	-0.72	0.01	0.00	Open
P6	-0.72	0.01	0.00	Open
P7	-0.72	0.01	0.00	Open
P8	0.00	0.00	0.00	Open
P9	0.72	0.01	0.00	Open
P10	0.72	0.01	0.00	Open
P11	0.72	0.01	0.00	Open
P12	0.72	0.01	0.00	Open
P13	0.72	0.01	0.00	Open
P14	0.72	0.01	0.00	Open
P15	0.72	0.01	0.00	Open
P18	0.00	0.00	0.00	Open
P22	21.08	0.13	0.01	Open
P23	21.08	0.13	0.01	Open
P24	20.36	0.13	0.01	Open
P25	21.08	0.13	0.01	Open
P16	20.36	0.13	0.02	Open
P17	15.53	0.10	0.01	Open
P21	14.81	0.09	0.01	Open
P1	14.81	0.09	0.01	Open

Scenario 3: Max Day + Fire Flow

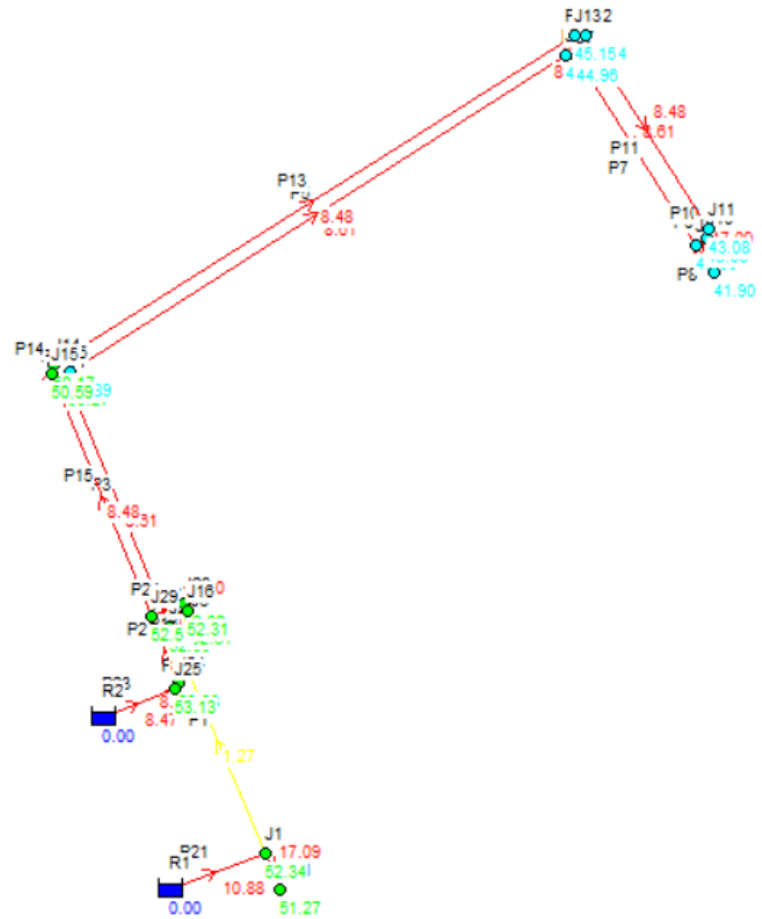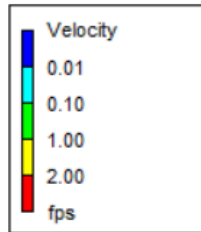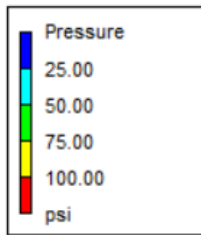

```

*****
*                               E P A N E T                               *
*                               Hydraulic and Water Quality                 *
*                               Analysis for Pipe Networks                   *
*                               Version 2.2                                 *
*****
    
```

Input File: 240462_Hydraulic Analysis_Max Day plus FF_Rev2.net

Link - Node Table:

Link ID	Start Node	End Node	Length ft	Diameter in
P2	J3	J2	6.56	8
P3	J2	J4	127.36	6
P4	J4	J5	19.06	6
P5	J5	J6	292.02	6
P6	J6	J7	4.66	6
P7	J7	J8	108.96	6
P8	J8	FH2	18.04	6
P9	J10	J8	3.97	6
P10	J11	J10	3.71	6
P11	J12	J11	111.65	6
P12	J13	J12	4.10	6
P13	J14	J13	303.62	6
P14	J15	J14	23.35	6
P15	J29	J15	120.80	6
P18	J1	FH1	18.04	6
P22	J25	J24	4.63	8
P23	R2	J25	47.66	8
P24	J29	J28	12.14	8
P25	J24	J29	34.64	8
P16	J28	J16	3.28	8
P17	J3	J16	3.28	8
P21	R1	J1	55.66	8
P1	J1	J2	128.61	8

Node Results:

Node ID	Demand GPM	Head ft	Pressure psi	Quality
J2	0.00	408.83	52.35	0.00
J3	0.00	408.87	52.31	0.00
J4	0.00	403.90	50.27	0.00
J5	0.00	403.16	49.89	0.00
J6	0.00	391.84	45.07	0.00
J7	0.00	391.66	44.96	0.00
J8	0.00	387.44	43.00	0.00
FH2	1505.78	384.95	41.90	0.00

Node Results: (continued)

Node ID	Demand GPM	Head ft	Pressure psi	Quality	
J10	0.00	387.59	43.03	0.00	
J11	0.00	387.73	43.08	0.00	
J12	0.00	391.94	45.04	0.00	
J13	0.00	392.09	45.15	0.00	
J14	0.00	403.54	50.17	0.00	
J15	0.00	404.42	50.59	0.00	
FH1	1505.78	406.44	51.27	0.00	
J24	0.00	409.91	53.03	0.00	
J25	0.00	410.03	53.13	0.00	
J28	0.00	408.90	52.32	0.00	
J29	0.00	408.97	52.51	0.00	
J16	19.94	408.88	52.31	0.00	
J1	0.00	408.93	52.34	0.00	
R2	-1327.25	411.31	0.00	0.00	Reservoir
R1	-1704.25	411.31	0.00	0.00	Reservoir

Link Results:

Link ID	Flow GPM	Velocity fps	Unit Headloss ft/Kft	Status
P2	559.99	3.57	5.44	Open
P3	758.46	8.61	38.75	Open
P4	758.46	8.61	38.75	Open
P5	758.46	8.61	38.75	Open
P6	758.46	8.61	38.74	Open
P7	758.46	8.61	38.75	Open
P8	1505.78	17.09	137.98	Open
P9	747.32	8.48	37.70	Open
P10	747.32	8.48	37.71	Open
P11	747.32	8.48	37.70	Open
P12	747.32	8.48	37.70	Open
P13	747.32	8.48	37.70	Open
P14	747.32	8.48	37.70	Open
P15	747.32	8.48	37.70	Open
P18	1505.78	17.09	137.98	Open
P22	1327.25	8.47	26.90	Open
P23	1327.25	8.47	26.90	Open
P24	579.93	3.70	5.81	Open
P25	1327.25	8.47	26.90	Open
P16	579.93	3.70	5.81	Open
P17	-559.99	3.57	5.43	Open
P21	1704.25	10.88	42.74	Open
P1	198.47	1.27	0.80	Open

APPENDIX C

Wastewater Collection Calculations



LRL Associates Ltd.
Sanitary Sewer Design Sheet



LRL File No.: 240462-07
Project: ESP Orleans South
Location: 209 Mer-Bleue Rd, Ottawa
Designed: K. Herold
Checked: M. Basnet
Date: August 7, 2025
DWG. Reference: C401

Sanitary Design Parameters

Commercial & Institutional Flow = 28000 L/ha/day
 Light Industrial Flow = 35000 L/ha/day
 Heavy Industrial Flow = 55000 L/ha/day
 Maximum Residential Peak Factor = 4.0
 Commercial & Institutional Peak Factor = 1.5

Average Daily Flow = 280 L/p/day
 Industrial Peak Factor = as per Appendix 4-B
 Extraneous Flow = 0.33 L/s/ha

Pipe Design Parameters

Maximum Velocity = 3.00 m/s
 Minimum Velocity = 0.60 m/s
 Manning's n = 0.013

LOCATION			RESIDENTIAL					COMMERCIAL		INDUSTRIAL			INSTITUTIONAL		C+I+I	INFILTRATION			TOTAL FLOW, Q	PIPE													
STREET	FROM	TO	AREA	POP.	ACCU.		PEAK FACT.	PEAK FLOW	AREA	ACCU. AREA	AREA	ACCU. AREA	PEAK FACT.	AREA	ACCU. AREA	PEAK FLOW	TOTAL AREA	ACCU. AREA		INFILT. FLOW	LENGTH	DIA.	SLOPE	MATERIAL	CAP. Q(FULL)	VEL. V(FULL)	RATIO Q/QFULL						
			(Ha)		AREA	POP.		(L/s)	(Ha)	(Ha)		(Ha)		(Ha)	(Ha)	(L/s)	(Ha)	(Ha)	(L/s)	(L/s)	(m)	(mm)	(%)		(L/s)	(m/s)							
	BLDG	SANMH204												3.313	3.313	1.61	3.313	3.313	1.09	2.70	12.5	200	1.00%	PVC	32.80	1.04	0.08						
	SANMH204	SANMH203																									49.2	200	1.00%	PVC	32.80	1.04	0.08
	SANMH203	SANMH202																									89.7	200	1.00%	PVC	32.80	1.04	0.08
	SANMH202	SANMH201																									40.2	200	1.00%	PVC	32.80	1.04	0.08
	SANMH201	SANMH103																									13.8	200	1.00%	PVC	32.80	1.04	0.08

Notes: Existing inverts and slopes are estimated. They are to be confirmed on-site.

APPENDIX D

Stormwater Management Calculations



LRL Associates Ltd.
Storm Watershed Summary



LRL File No. 240462-08
Project: ESP Orleans South
Location: 2405 / 2419 Mer Bleue Road
Date: 21-Aug-25
Designed: K.Herold
Checked: M.Basnet
Dwg Reference: C701, C702

Pre-Development Catchments

Catchment	C = 0.20	C = 0.80	C = 0.90	Total Area (ha)	Combined C
ECA-01 (uncontrolled)	2.472	0.488	0.353	3.313	0.36
Total	2.472	0.488	0.353	3.313	0.36

Post-Development Catchments

Catchment	C = 0.20	C = 0.8	C = 0.90	Total Area (ha)	Combined C
CA-01 (controlled)	0.135	0.000	0.008	0.143	0.24
CA-02 (controlled)	0.021	0.000	0.133	0.154	0.80
CA-03 (controlled)	0.030	0.000	0.108	0.138	0.75
CA-04 (controlled)	0.086	0.000	0.106	0.192	0.59
CA-05 (controlled)	0.078	0.000	0.108	0.186	0.61
CA-06 (controlled)	0.058	0.000	0.151	0.209	0.71
CA-07 (controlled)	0.000	0.000	0.435	0.435	0.90
CA-08 (controlled)	0.171	0.000	0.026	0.197	0.29
CA-09 (controlled)	0.131	0.000	0.087	0.218	0.48
CA-10 (controlled)	0.086	0.000	0.167	0.253	0.66
CA-11 (controlled)	0.145	0.000	0.057	0.202	0.40
CA-12 (controlled)	0.039	0.000	0.238	0.277	0.80
CA-13 (controlled)	0.064	0.000	0.111	0.175	0.64
CA-14 (controlled)	0.044	0.000	0.105	0.149	0.69
CA-15 (uncontrolled)	0.315	0.000	0.070	0.385	0.33
Total	1.403	0.000	1.910	3.313	0.60

*factoring in future parking lot paving

*factoring in future parking lot paving

*factoring in future parking lot paving

& auditorium expansion

rooftop

*factoring in future portable

*factoring in future portables

*factoring in future auditorium

*factoring in future portable

*factoring in future classroom expansion



LRL File No. 240462-08
Project: ESP Orleans South
Location: 2405 / 2419 Mer Bleue Road
Date: August 21, 2025
Designed: K.Herold
Checked: M.Basnet
Drawing Ref.: C601

**Stormwater Management
 Design Sheet**

STORM - 100 YEAR

Pre-Development Release Rate

Area (High School + Future Site)* = 4.518 ha
 100 Year Allowable Release Rate* = 731.00 L/s

Area (High School Site) = 3.313 ha
 100 Year Allowable Release Rate = 536.03 L/s

Area (Future Site) = 1.205 ha
 100 Year Allowable Release Rate = 194.97 L/s

*as per Design Brief for Summerside West - Phase 2 Mer Bleue (as prepared by DSEL)

Proposed high school site development will be controlled to this release rate

Future site development allowable release rate (not considered for this site development, but drainage easement provided in site design)

Runoff Equation

$Q = 2.78CIA$ (L/s)
 C = Runoff coefficient
 $I = \text{Rainfall intensity (mm/hr)} = A / (T_d + C)^B$
 A = Area (ha)
 T_d = Time of duration (min)

IDF Curve Equations

$I_{100} = 1735.688 / (T_d + 6.014)^{0.820}$ A = 1735.688 B = 0.820 C = 6.014

C = 0.36 (max of 0.5 as per City Guidelines)
 $I_{100} = 178.6$ mm/hr
 $T_d = 10$ min

Calculated 100 Year Allowable Release Rate = 592.04 L/s

Design Brief 100 Year Allowable Release Rate = 536.03 L/s

As the Design Brief's 100y ARR is more conservative, it will be used for the following SWM calculations

Post-development Stormwater Management

				5y	100y
Total Site Area =	3.313	ha	ΣR =	0.60	0.75
CA-01 (controlled)	0.143	ha	R =	0.24	0.30
CA-02 (controlled)	0.154	ha	R =	0.80	1.00
CA-03 (controlled)	0.138	ha	R =	0.75	0.93
CA-04 (controlled)	0.192	ha	R =	0.59	0.73
CA-05 (controlled)	0.186	ha	R =	0.61	0.76
CA-06 (controlled)	0.209	ha	R =	0.71	0.88
CA-08 (controlled)	0.197	ha	R =	0.29	0.37
CA-09 (controlled)	0.218	ha	R =	0.48	0.60
CA-10 (controlled)	0.253	ha	R =	0.66	0.83
CA-11 (controlled)	0.202	ha	R =	0.40	0.50
CA-12 (controlled)	0.277	ha	R =	0.80	1.00
CA-13 (controlled)	0.175	ha	R =	0.64	0.81
CA-14 (controlled)	0.149	ha	R =	0.69	0.87
Total (ICD controlled)	2.493	ha	R =	0.59	0.74
CA-07 (controlled)	0.435	ha	R =	0.90	1.00
Total (Roof controlled)	0.435	ha	R =	0.90	1.00
CA-15 (uncontrolled)	0.385	ha	R =	0.33	0.41
Total (uncontrolled)	0.385	ha	R =	0.33	0.41
Total (Controlled+Uncontrolled)	3.313	ha	R =	0.60	0.75



LRL File No. 240462-08
 Project: ESP Orleans South
 Location: 2405 / 2419 Mer Bleue Road
 Date: August 21, 2025
 Designed: K.Herold
 Checked: M.Basnet
 Drawing Ref.: C601

Stormwater Management
 Design Sheet

100 Year Post-development Stormwater Management (Rooftop CA-07)
 Sample Calculation (Rooftop Subcatchment Area CA-07I)

Time (min)	Intensity (mm/hr)	Controlled Runoff (L/s)	Required Storage Volume (m ³)	Controlled Release Rate (L/s)	Uncontrolled Runoff (L/s)	Total Release Rate (L/s)
10	178.56	13.25	6.82	1.89	0.00	1.89
15	142.89	10.61	7.84	1.89	0.00	1.89
20	119.95	8.90	8.42	1.89	0.00	1.89
25	103.85	7.71	8.73	1.89	0.00	1.89
30	91.87	6.82	8.87	1.89	0.00	1.89
35	82.58	6.13	8.90	1.89	0.00	1.89
40	75.15	5.58	8.85	1.89	0.00	1.89
45	69.05	5.13	8.74	1.89	0.00	1.89
50	63.95	4.75	8.57	1.89	0.00	1.89
55	59.62	4.43	8.37	1.89	0.00	1.89
60	55.89	4.15	8.13	1.89	0.00	1.89
70	49.79	3.70	7.58	1.89	0.00	1.89
80	44.99	3.34	6.96	1.89	0.00	1.89
90	41.11	3.05	6.27	1.89	0.00	1.89
100	37.90	2.81	5.54	1.89	0.00	1.89
110	35.20	2.61	4.77	1.89	0.00	1.89
120	32.89	2.44	3.97	1.89	0.00	1.89

100 Year Post-development Stormwater Management (Rooftop CA-07)
 Sample Calculation (Rooftop Subcatchment Area CA-07N)

Time (min)	Intensity (mm/hr)	Controlled Runoff (L/s)	Required Storage Volume (m ³)	Controlled Release Rate (L/s)	Uncontrolled Runoff (L/s)	Total Release Rate (L/s)
10	178.56	14.05	6.92	2.52	0.00	2.52
15	142.89	11.24	7.85	2.52	0.00	2.52
20	119.95	9.44	8.30	2.52	0.00	2.52
25	103.85	8.17	8.48	2.52	0.00	2.52
30	91.87	7.23	8.47	2.52	0.00	2.52
35	82.58	6.50	8.35	2.52	0.00	2.52
40	75.15	5.91	8.14	2.52	0.00	2.52
45	69.05	5.43	7.86	2.52	0.00	2.52
50	63.95	5.03	7.53	2.52	0.00	2.52
55	59.62	4.69	7.16	2.52	0.00	2.52
60	55.89	4.40	6.76	2.52	0.00	2.52
70	49.79	3.92	5.87	2.52	0.00	2.52
80	44.99	3.54	4.89	2.52	0.00	2.52
90	41.11	3.23	3.86	2.52	0.00	2.52
100	37.90	2.98	2.77	2.52	0.00	2.52
110	35.20	2.77	1.65	2.52	0.00	2.52
120	32.89	2.59	0.49	2.52	0.00	2.52

Summary of Roof Storage

Select water depth (h) = 0.150 m *An Emergency overflow scupper is provided above this height.
 No. of drain = 23 WATTS ADJ-100 Adjustable Roof Drains proposed
 Total flow from roof = 22.07 L/s
 Total roof area (A) = 0.435 ha

For the given controlled release rate, the required roof storage s available roof storage



LRL File No. 240462-08
 Project: ESP Orleans South
 Location: 2405 / 2419 Mer Bleue Road
 Date: August 21, 2025
 Designed: K.Herold
 Checked: M.Basnet
 Drawing Ref.: C601

Stormwater Management
 Design Sheet

100yr Available Roof Storage Calculation:

Catchment	Roof Catchment Area (m2)	Depth (m)	# Roof Drains	Weir Opening Exposure	Required Volume (m3)	Effective Available Volume* (m3)	Total Flow (L/s)
CA-07A	388	0.15	1	fully exposed	15.03	15.86	1.89
CA-07B	388	0.15	1	fully exposed	15.03	15.77	1.89
CA-07C	241	0.15	1	1/4 exposed	10.06	11.26	0.95
CA-07D	230	0.15	1	1/4 exposed	9.45	10.76	0.95
CA-07E	52	0.15	1	closed	1.32	2.44	0.63
CA-07F	187	0.15	2	closed	6.37	9.76	1.26
CA-07G	162	0.15	1	1/4 exposed	5.84	6.39	0.95
CA-07H	203	0.15	1	fully exposed	5.96	6.22	1.89
CA-07I	267	0.15	1	fully exposed	8.90	9.00	1.89
CA-07J	65	0.15	1	closed	1.87	3.01	0.63
CA-07K	58	0.15	1	closed	1.57	2.67	0.63
CA-07L	296	0.15	1	1/4 exposure	13.22	13.28	0.95
CA-07M	415	0.15	2	closed	18.87	20.88	1.26
CA-07N	283	0.15	2	1/2 exposed	8.48	8.83	2.52
CA-07O	440	0.15	2	closed	20.37	21.66	1.26
CA-07P	454	0.15	2	closed	21.21	23.02	1.26
CA-07Q	219	0.15	2	closed	7.96	10.71	1.26
CA-07	4348		23		171.5	191.5	22.07

*effective available volume as per Civil3D ponding volume modelling

100 Year Post-development Stormwater Management (Overland, not including rooftop)

Time (min)	Intensity (mm/hr)	Controlled Runoff (L/s)	Storage Volume (m ³)	Controlled Release Rate (L/s)	Uncontrolled Runoff (L/s)	Total Release Rate (L/s)
10	178.56	919.63	293.78	430.00	78.18	508.18
15	142.89	735.95	275.35	430.00	62.57	492.57
20	119.95	617.78	225.34	430.00	52.52	482.52
25	103.85	534.84	157.27	430.00	45.47	475.47
30	91.87	473.15	77.67	430.00	40.22	470.22
35	82.58	425.30	0.00	430.00	36.16	466.16
40	75.15	387.02	0.00	430.00	32.90	462.90
45	69.05	355.63	0.00	430.00	30.23	460.23
50	63.95	329.38	0.00	430.00	28.00	458.00
55	59.62	307.08	0.00	430.00	26.11	456.11
60	55.89	287.87	0.00	430.00	24.47	454.47
65	52.65	271.15	0.00	430.00	23.05	453.05
70	49.79	256.43	0.00	430.00	21.80	451.80
75	47.26	243.38	0.00	430.00	20.69	450.69
80	44.99	231.72	0.00	430.00	19.70	449.70
85	42.95	221.23	0.00	430.00	18.81	448.81
90	41.11	211.73	0.00	430.00	18.00	448.00
95	39.43	203.10	0.00	430.00	17.27	447.27
100	37.90	195.21	0.00	430.00	16.60	446.60
105	36.50	187.97	0.00	430.00	15.98	445.98
110	35.20	181.30	0.00	430.00	15.41	445.41
115	34.01	175.14	0.00	430.00	14.89	444.89
120	32.89	169.42	0.00	430.00	14.40	444.40

*341mm orifice plate ICD to control 100year storm to 430.00 L/s

100 Year Post-development Stormwater Management (Overland, not including rooftop)
 w/ 50% peak allowable release rate for u/g storage release rate fluctuations

Time (min)	Intensity (mm/hr)	Controlled Runoff (L/s)	Storage Volume (m ³)	Controlled Release Rate (L/s)	Uncontrolled Runoff (L/s)	Total Release Rate (L/s)
10	178.56	919.63	422.78	215.00	78.18	293.18
15	142.89	735.95	468.85	215.00	62.57	277.57
20	119.95	617.78	483.34	215.00	52.52	267.52
25	103.85	534.84	479.77	215.00	45.47	260.47
30	91.87	473.15	464.67	215.00	40.22	255.22
35	82.58	425.30	441.64	215.00	36.16	251.16
40	75.15	387.02	412.85	215.00	32.90	247.90
45	69.05	355.63	379.70	215.00	30.23	245.23
50	63.95	329.38	343.15	215.00	28.00	243.00
55	59.62	307.08	303.86	215.00	26.11	241.11
60	55.89	287.87	262.35	215.00	24.47	239.47
65	52.65	271.15	218.97	215.00	23.05	238.05
70	49.79	256.43	174.01	215.00	21.80	236.80
75	47.26	243.38	127.71	215.00	20.69	235.69
80	44.99	231.72	80.24	215.00	19.70	234.70
85	42.95	221.23	31.75	215.00	18.81	233.81
90	41.11	211.73	0.00	215.00	18.00	233.00
95	39.43	203.10	0.00	215.00	17.27	232.27
100	37.90	195.21	0.00	215.00	16.60	231.60
105	36.50	187.97	0.00	215.00	15.98	230.98
110	35.20	181.30	0.00	215.00	15.41	230.41
115	34.01	175.14	0.00	215.00	14.89	229.89
120	32.89	169.42	0.00	215.00	14.40	229.40



LRL File No. 240462-08
Project: ESP Orleans South
Location: 2405 / 2419 Mer Bleue Road
Date: August 21, 2025
Designed: K.Herold
Checked: M.Basnet
Drawing Ref.: C601

**Stormwater Management
Design Sheet**

Stormwater Management Summary

100yr Allowable Release Rate	536.03	L/s
Rooftop Controlled Release Rate	22.07	L/s
Overland Controlled Release Rate	430.00	L/s
Overland Uncontrolled Release Rate	78.18	L/s
Total Combined Release Rate	530.25	L/s

On-site Stormwater Storage Requirements

Rooftop Storage Required	171.51	m ³
Rooftop Storage Provided =	191.52	m³
Site Storage Required	483.34	m ³
Overland Storage Provided	374.61	m ³
Underground Storage Provided	187.76	m ³
Total Site Storage Provided	562.37	m³

Overland Storage Summary

Structure	Depth (m)	Storage (m3)
CBMH18	0.17	18.47
CBMH17	0.17	21.05
CBMH16	0.20	50.39
CBMH15	0.15	8.51
CB14	0.05	0.27
CBMH13	0.15	8.99
CBMH12	0.15	13.47
CBMH11	0.20	25.96
CB07	0.23	60.31
CBMH06	0.25	60.21
CB05	0.18	39.13
CBMH04	0.20	52.86
CBMH03	0.15	14.99
Total		374.61



LRL File No. 240462-08
Project: ESP Orleans South
Location: 2405 / 2419 Mer Bleue Road
Date: August 21, 2025
Designed: K.Herold
Checked: M.Basnet
Drawing Ref.: C601

**Stormwater Management
 Design Sheet**

STORM - 5 YEAR

Runoff Equation

$Q = 2.78CIA$ (L/s)
 C = Runoff coefficient
 I = Rainfall intensity (mm/hr) = $A / (T_d + C)^B$
 A = Area (ha)
 T_d = Time of duration (min)

IDF Curve Equations

$I_s = 998.071 / (T_d + 6.053)^{0.814}$ A = 998.071 B = 0.814 C = 6.053

C = 0.36 (max of 0.5 as per City Guidelines)
 I_s = 104.2 mm/hr
 T_d = 10 min
 A = 3.313 ha

Calculated 5 Year Allowable Release Rate = **345.47** L/s

Pre-Development Release Rate

Area (High School Site) = **3.313** ha Proposed high school site development will be controlled to this release rate
 5 Year Allowable Release Rate = **345.47** L/s

Post-development Stormwater Management

Post-development Stormwater Management				5y	100y
Total Site Area =	3.313	ha	ΣR =	0.60	0.75
CA-01 (controlled)	0.143	ha	R =	0.24	0.30
CA-02 (controlled)	0.154	ha	R =	0.80	1.00
CA-03 (controlled)	0.138	ha	R =	0.75	0.93
CA-04 (controlled)	0.192	ha	R =	0.59	0.73
CA-05 (controlled)	0.186	ha	R =	0.61	0.76
CA-06 (controlled)	0.209	ha	R =	0.71	0.88
CA-08 (controlled)	0.197	ha	R =	0.29	0.37
CA-09 (controlled)	0.218	ha	R =	0.48	0.60
CA-10 (controlled)	0.253	ha	R =	0.66	0.83
CA-11 (controlled)	0.202	ha	R =	0.40	0.50
CA-12 (controlled)	0.277	ha	R =	0.80	1.00
CA-13 (controlled)	0.175	ha	R =	0.64	0.81
CA-14 (controlled)	0.149	ha	R =	0.69	0.87
Total (ICD controlled)	2.493	ha	R =	0.59	0.74
CA-07 (controlled)	0.435	ha	R =	0.90	1.00
Total (Roof controlled)	0.435	ha	R =	0.90	1.00
CA-15 (uncontrolled)	0.385	ha	R =	0.33	0.41
Total (uncontrolled)	0.385	ha	R =	0.33	0.41
Total (Controlled+Uncontrolled)	3.313	ha	R =	0.60	0.75

5 Year Post-development Stormwater Management (Overland, not including rooftop)

Time (min)	Intensity (mm/hr)	Controlled Runoff (L/s)	Storage Volume (m ³)	Controlled Release Rate (L/s)	Uncontrolled Runoff (L/s)	Total Release Rate (L/s)
10	104.19	429.30	86.58	285.00	36.50	321.50
15	83.56	344.28	53.35	285.00	29.27	314.27
20	70.25	289.45	5.34	285.00	24.61	309.61
25	60.90	250.91	0.00	285.00	21.33	306.33
30	53.93	222.19	0.00	285.00	18.89	303.89
35	48.52	199.90	0.00	285.00	16.99	301.99
40	44.18	182.05	0.00	285.00	15.48	300.48
45	40.63	167.40	0.00	285.00	14.23	299.23
50	37.65	155.14	0.00	285.00	13.19	298.19
55	35.12	144.72	0.00	285.00	12.30	297.30
60	32.94	135.73	0.00	285.00	11.54	296.54
65	31.04	127.91	0.00	285.00	10.87	295.87
70	29.37	121.02	0.00	285.00	10.29	295.29
75	27.89	114.91	0.00	285.00	9.77	294.77
80	26.56	109.44	0.00	285.00	9.30	294.30
85	25.37	104.52	0.00	285.00	8.89	293.89
90	24.29	100.07	0.00	285.00	8.51	293.51
95	23.31	96.02	0.00	285.00	8.16	293.16
100	22.41	92.32	0.00	285.00	7.85	292.85
105	21.58	88.92	0.00	285.00	7.56	292.56
110	20.82	85.79	0.00	285.00	7.29	292.29
115	20.12	82.90	0.00	285.00	7.05	292.05
120	19.47	80.21	0.00	285.00	6.82	291.82

*341mm ICD to control 5year storm to 285.00 L/s



LRL File No. 240462-08
 Project: ESP Orleans South
 Location: 2405 / 2419 Mer Bleue Road
 Date: August 21, 2025
 Designed: K.Herold
 Checked: M.Basnet
 Drawing Ref.: C601

Stormwater Management
 Design Sheet

**5 Year Post-development Stormwater Management (Overland, not including rooftop)
 w/ 50% peak allowable release rate for u/g storage release rate fluctuations**

Time (min)	Intensity (mm/hr)	Controlled Runoff (L/s)	Storage Volume (m ³)	Controlled Release Rate (L/s)	Uncontrolled Runoff (L/s)	Total Release Rate (L/s)
10	104.19	429.30	172.08	142.50	36.50	179.00
15	83.56	344.28	181.60	142.50	29.27	171.77
20	70.25	289.45	176.34	142.50	24.61	167.11
25	60.90	250.91	162.61	142.50	21.33	163.83
30	53.93	222.19	143.45	142.50	18.89	161.39
35	48.52	199.90	120.55	142.50	16.99	159.49
40	44.18	182.05	94.92	142.50	15.48	157.98
45	40.63	167.40	67.23	142.50	14.23	156.73
50	37.65	155.14	37.92	142.50	13.19	155.69
55	35.12	144.72	7.31	142.50	12.30	154.80
60	32.94	135.73	0.00	142.50	11.54	154.04
65	31.04	127.91	0.00	142.50	10.87	153.37
70	29.37	121.02	0.00	142.50	10.29	152.79
75	27.89	114.91	0.00	142.50	9.77	152.27
80	26.56	109.44	0.00	142.50	9.30	151.80
85	25.37	104.52	0.00	142.50	8.89	151.39
90	24.29	100.07	0.00	142.50	8.51	151.01
95	23.31	96.02	0.00	142.50	8.16	150.66
100	22.41	92.32	0.00	142.50	7.85	150.35
105	21.58	88.92	0.00	142.50	7.56	150.06
110	20.82	85.79	0.00	142.50	7.29	149.79
115	20.12	82.90	0.00	142.50	7.05	149.55
120	19.47	80.21	0.00	142.50	6.82	149.32

Stormwater Management Summary

5yr Allowable Release Rate	345.47	L/s
Rooftop Controlled Release Rate	22.07	L/s
Overland Controlled Release Rate	285.00	L/s
Overland Uncontrolled Release Rate	36.50	L/s
Total Combined Release Rate	343.57	L/s
Site Storage Required	181.60	m ³
Overland Storage Provided	0.00	m ³
Underground Storage Provided	187.76	m ³
Total Site Storage Provided	187.76	m³

*max 100y allowable release rate from roof

*as the 5yr post-development required storage volume is less than the capacity of the underground pipes & CB/MH's at the 5yr HWL, no surface ponding will occur in the 5yr, or lesser, storm events

LRL Associates Ltd.
Storm Sewer Design Sheet



LRL File No. 240462-08
Project: ESP Orleans South
Location: 2405 Mer-Bleue Rd
Date: August 21, 2025
Designed: K. Herold
Checked: M. Basnet
Dwg. Ref.: C401,C702

Rational Method
 $Q = 2.78CIA$
 $Q = \text{Peak flow (L/s)}$
 $A = \text{Drainage area (ha)}$
 $C = \text{Runoff coefficient}$
 $I = \text{Rainfall intensity (mm/hr)}$
Runoff coefficient (C)
 Grass = 0.2
 Gravel = 0.8
 Asphalt / rooftop = 0.9

IDF curve
 Ottawa Macdonald-Cartier International Airport
 Storm event: 5 Years
Intensity equation:
 $I_s = 998.071 / (Td + 6.053)^{0.814}$ (mm/hr)
Pipe Design Parameters
 Minimum velocity = 0.80 m/s
 Manning's "n" = 0.013

LOCATION		AREA (ha)			FLOW						STORM SEWER							STORM STRUCTURE								
WATERSHED / STREET	From MH	To MH	C = 0.20	C = 0.80	C = 0.90	Indiv. 2.78AC	Accum. 2.78AC	Time of Conc.	Rainfall Intensity	Peak Flow (Q)	Controlled Flow (Q)	Pipe Dia.	Type	Slope	Length	Capacity Full (Q _{FULL})	Velocity Full	Time of Flow	Ratio Q / Q _{FULL}	Pipe Volume	CB/MH	CB/MH T/G	CB/MH Sump	CB/MH DS Invert*	CB/MH Volume***	
								(min)	(mm/hr)	(L/s)	(L/s)	(mm)		(%)	(m)	(L/s)	(m/s)	(min)		(m ³)			(m)		(m ³)	
CA-07	Roof	MH08	0.000	0.000	0.435	1.09	1.09	10.00	104.19		22.07	250	PVC	0.432%	150.7	39.09	0.80	3.15	0.56							
FUT. SITE*	MH08	MH01								217.04		600	PVC	0.34%	26.3	358.03	1.27	0.35	0.61							
CA-06	CB07	CBMH06	0.058	0.000	0.151	0.41	0.41	13.15	90.04	36.92		450	PVC	0.20%	34.8	127.50	0.80	0.72	0.29	5.53	CB07	87.42	0.30	84.93	0.46	
CA-05	CBMH06	CBMH04	0.078	0.000	0.108	0.31	0.72	13.88	87.37	63.22		600	PVC	0.20%	47.2	274.59	0.97	0.81	0.23	13.34	CBMH06	87.40	0.30	84.80	1.58	
CA-04	CB05	CBMH04	0.086	0.000	0.106	0.31	0.31	10.00	104.19	32.62		450	PVC	0.20%	34.7	127.50	0.80	0.72	0.26	5.52	CB05	87.47	0.30	84.78	0.51	
CA-03	CBMH04	CBMH03	0.030	0.000	0.108	0.29	1.32	14.69	84.58	111.95		600	PVC	0.20%	32.2	274.59	0.97	0.55	0.41	9.10	CBMH04	87.45	0.30	84.65	1.75	
CA-02	CBMH03	MH02	0.021	0.000	0.133	0.34	1.67	15.24	82.79	138.09		750	CONC	0.20%	28.8	497.87	1.13	0.43	0.28	12.72	CBMH03	87.45	0.30	84.56	2.58	
CA-14	CB18	CBMH17	0.044	0.000	0.105	0.29	0.29	10.00	104.19	29.92		450	PVC	0.20%	51.9	127.50	0.80	1.08	0.23	8.25	CB18	87.45	0.30	85.25	1.07	
CA-13	CBMH17	CBMH16	0.064	0.000	0.111	0.31	0.60	11.08	98.82	59.34		600	PVC	0.20%	56.1	274.59	0.97	0.96	0.22	15.85	CBMH17	87.45	0.30	85.12	1.22	
CA-12	CBMH16	CBMH15	0.039	0.000	0.238	0.62	1.22	12.04	94.52	115.09		750	CONC	0.20%	32.0	497.87	1.13	0.47	0.23	14.13	CBMH16	87.40	0.30	84.95	1.41	
CA-11	CBMH15	CBMH13	0.145	0.000	0.057	0.22	1.44	12.51	92.55	133.36		750	CONC	0.20%	31.1	497.87	1.13	0.46	0.27	13.73	CBMH15	87.50	0.30	84.83	2.42	
CA-10	CB14	CBMH13	0.086	0.000	0.167	0.47	0.47	10.00	104.19	48.52		450	PVC	0.20%	70.8	127.50	0.80	1.47	0.38	11.25	CB14	87.60	0.30	84.94	0.45	
CA-09	CBMH13	CBMH12	0.131	0.000	0.087	0.29	1.73	12.97	90.73	157.08		750	CONC	0.20%	34.1	497.87	1.13	0.50	0.32	15.06	CBMH13	87.45	0.30	84.74	2.58	
CA-08	CBMH12	CBMH11	0.171	0.000	0.026	0.16	1.89	13.48	88.82	168.00		900	CONC	0.20%	42.2	809.60	1.27	0.55	0.21	26.83	CBMH12	87.45	0.30	84.64	3.71	
	CBMH11	MH02										900	CONC	0.20%	14.6	809.60	1.27	0.19	0.21	9.28	CBMH11	87.42	0.30	84.53	3.71	
CA-01**	MH02	MH01	0.135	0.000	0.008	0.10	3.65	14.03	86.82	317.30	430.00	750	CONC	0.25%	9.6	556.64	1.26	0.13	0.77		MH02	87.55	0.30	84.44	3.71	
HIGH SCHOOL SITE - FUTURE SITE	CBMH02	EXSTMMH1									647.04	900	CONC	0.34%	17.6	1055.58	1.66	0.18	0.61							

*runoff calculated as max 100yr allowable release rate from future site (194.97L/s) + flow from prop high school roof (22.07L/s)

**as per 100yr storm controlled release rate

***5yr HWL of 85.90 used for all calcs, and depth of structures limited to a max depth of 84.44 (ICD INV)

160.60

27.17



LRL File No. 240462-07
Project: ESP Orleans South
Location: 2405 / 2419 Mer Bleue Road
Date: August 7, 2025
Designed: K.Herold
Checked: M.Basnet
Drawing Ref.: C601

**Stormwater Management
Orifice Plate Design Sheet**

Orifice Equation

$$Q = 0.61 * A * \text{sqrt} (2 * g * H)$$

Where; Q = release rate (in m3/s)
 0.61 = coefficient
 A = area of the orifice (m2)
 g = gravitational constant (9.81 m/s2)
 H = head above CL of orifice (m)


Orifice Plate Diameter Design

Storm - 100 year

Allowable Release Rate = 433.92 L/s
 Controlled Release Rate = 430.00 L/s
 Q (m3/s) = 0.4300
 g (9.81m/s2) = 9.81
 A (m2) = 0.09128

H (m) =	3.04
---------	------

100yr STM Design Head = 3.04 m

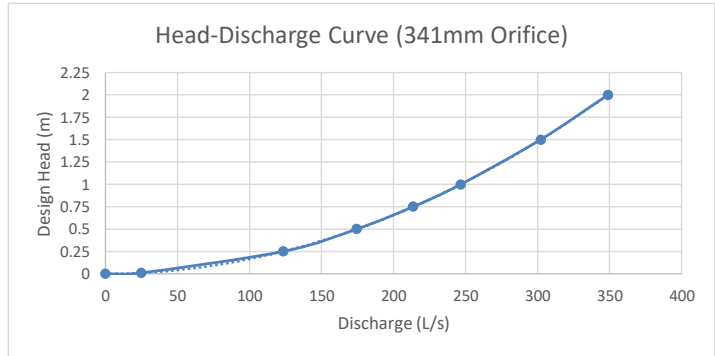

Storm - 5 year

Allowable Release Rate = 286.03 L/s
 Controlled Release Rate = 285.00 L/s
 Q (m3/s) = 0.280
 g (9.81m/s2) = 9.81
 A (m2) = 0.09128

H (m) =	1.29
---------	------

5yr STM Design Head = 1.29 m

SWM Design Parameters

Orifice Plate ø (m)	0.341
Host Pipe Invert	84.44
Head above C/L Orifice	84.61
100y High Water Level	87.65
100y Design Head	3.04
5y High Water Level	85.90
5y Design Head	1.29



Adjustable Accutrol Weir
 Tag: _____

**Adjustable Flow Control
 for Roof Drains**



ADJUSTABLE ACCUTROL (for Large Sump Roof Drains only)

For more flexibility in controlling flow with heads deeper than 2", Watts Drainage offers the Adjustable Accutrol. The Adjustable Accutrol Weir is designed with a single parabolic opening that can be covered to restrict flow above 2" of head to less than 5 gpm per inch, up to 6" of head. To adjust the flow rate for depths over 2" of head, set the slot in the adjustable upper cone according to the flow rate required. Refer to Table 1 below.
 Note: Flow rates are directly proportional to the amount of weir opening that is exposed.

EXAMPLE:

For example, if the adjustable upper cone is set to cover 1/2 of the weir opening, flow rates above 2" of head will be restricted to 2-1/2 gpm per inch of head.

Therefore, at 3" of head, the flow rate through the Accutrol Weir that has 1/2 the slot exposed will be:
 [5 gpm (per inch of head) x 2 inches of head] + 2-1/2 gpm (for the third inch of head) = 12-1/2 gpm.

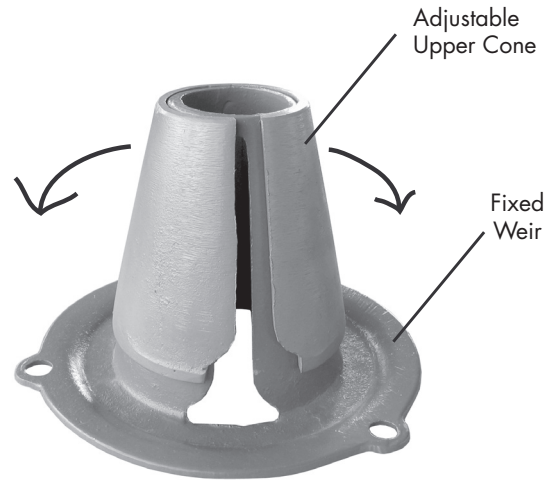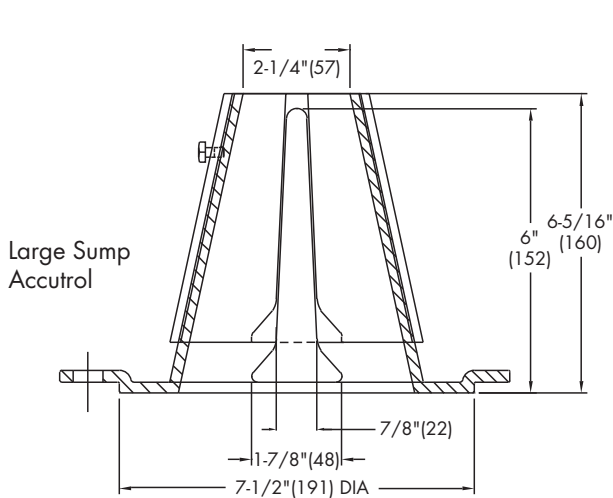

1/2 Weir Opening Exposed Shown Above

TABLE 1. Adjustable Accutrol Flow Rate Settings

Weir Opening Exposed	1"	2"	3"	4"	5"	6"
	Flow Rate (gallons per minute)					
Fully Exposed	5	10	15	20	25	30
3/4	5	10	13.75	17.5	21.25	25
1/2	5	10	12.5	15	17.5	20
1/4	5	10	11.25	12.5	13.75	15
Closed	5	5	5	5	5	5

Job Name _____
 Job Location _____
 Engineer _____

Contractor _____
 Contractor's P.O. No. _____
 Representative _____

Watts product specifications in U.S. customary units and metric are approximate and are provided for reference only. For precise measurements, please contact Watts Technical Service. Watts reserves the right to change or modify product design, construction, specifications, or materials without prior notice and without incurring any obligation to make such changes and modifications on Watts products previously or subsequently sold.

USA: Tel: (800) 338-2581 • Fax: (828) 248-3929 • Watts.com
Canada: Tel: (905) 332-4090 • Fax: (905) 332-7068 • Watts.ca
Latin America: Tel: (52) 81-1001-8600 • Fax: (52) 81-8000-7091 • Watts.com



APPENDIX E
Civil Engineering Drawings



NOUVELLE ECOLE ESP ORLEANS SUD 2405/2419 MER-BLEUE ROAD, ORLEANS

REVISION 09



KEY PLAN (N.T.S.)

DRAWING INDEX

DRAWING INDEX	
TITLE PAGE	
GENERAL NOTES	C001
SEDIMENT AND EROSION CONTROL PLAN	C101
SITE DEVELOPMENT PLAN	C201
GRADING AND DRAINAGE PLAN	C301
SERVICING PLAN	C401
STORMWATER MANAGEMENT PLAN	C601
PRE-DEVELOPMENT WATERSHED PLAN	C701
POST-DEVELOPMENT WATERSHED PLAN	C702
CONSTRUCTION DETAIL PLAN	C901








LRL

ENGINEERING | INGÉNIERIE

5430 Canotek Road | Ottawa, ON, K1J 9G2
www.lrl.ca | (613) 842-3434


NOUVELLE ECOLE ESP ORLEANS SUD
2405 / 2419 MER-BLEUE ROAD, OTTAWA
REV.09 - ISSUED FOR ADDENDA - SEPT 9, 2025
LRL PROJECT no: 240462-09



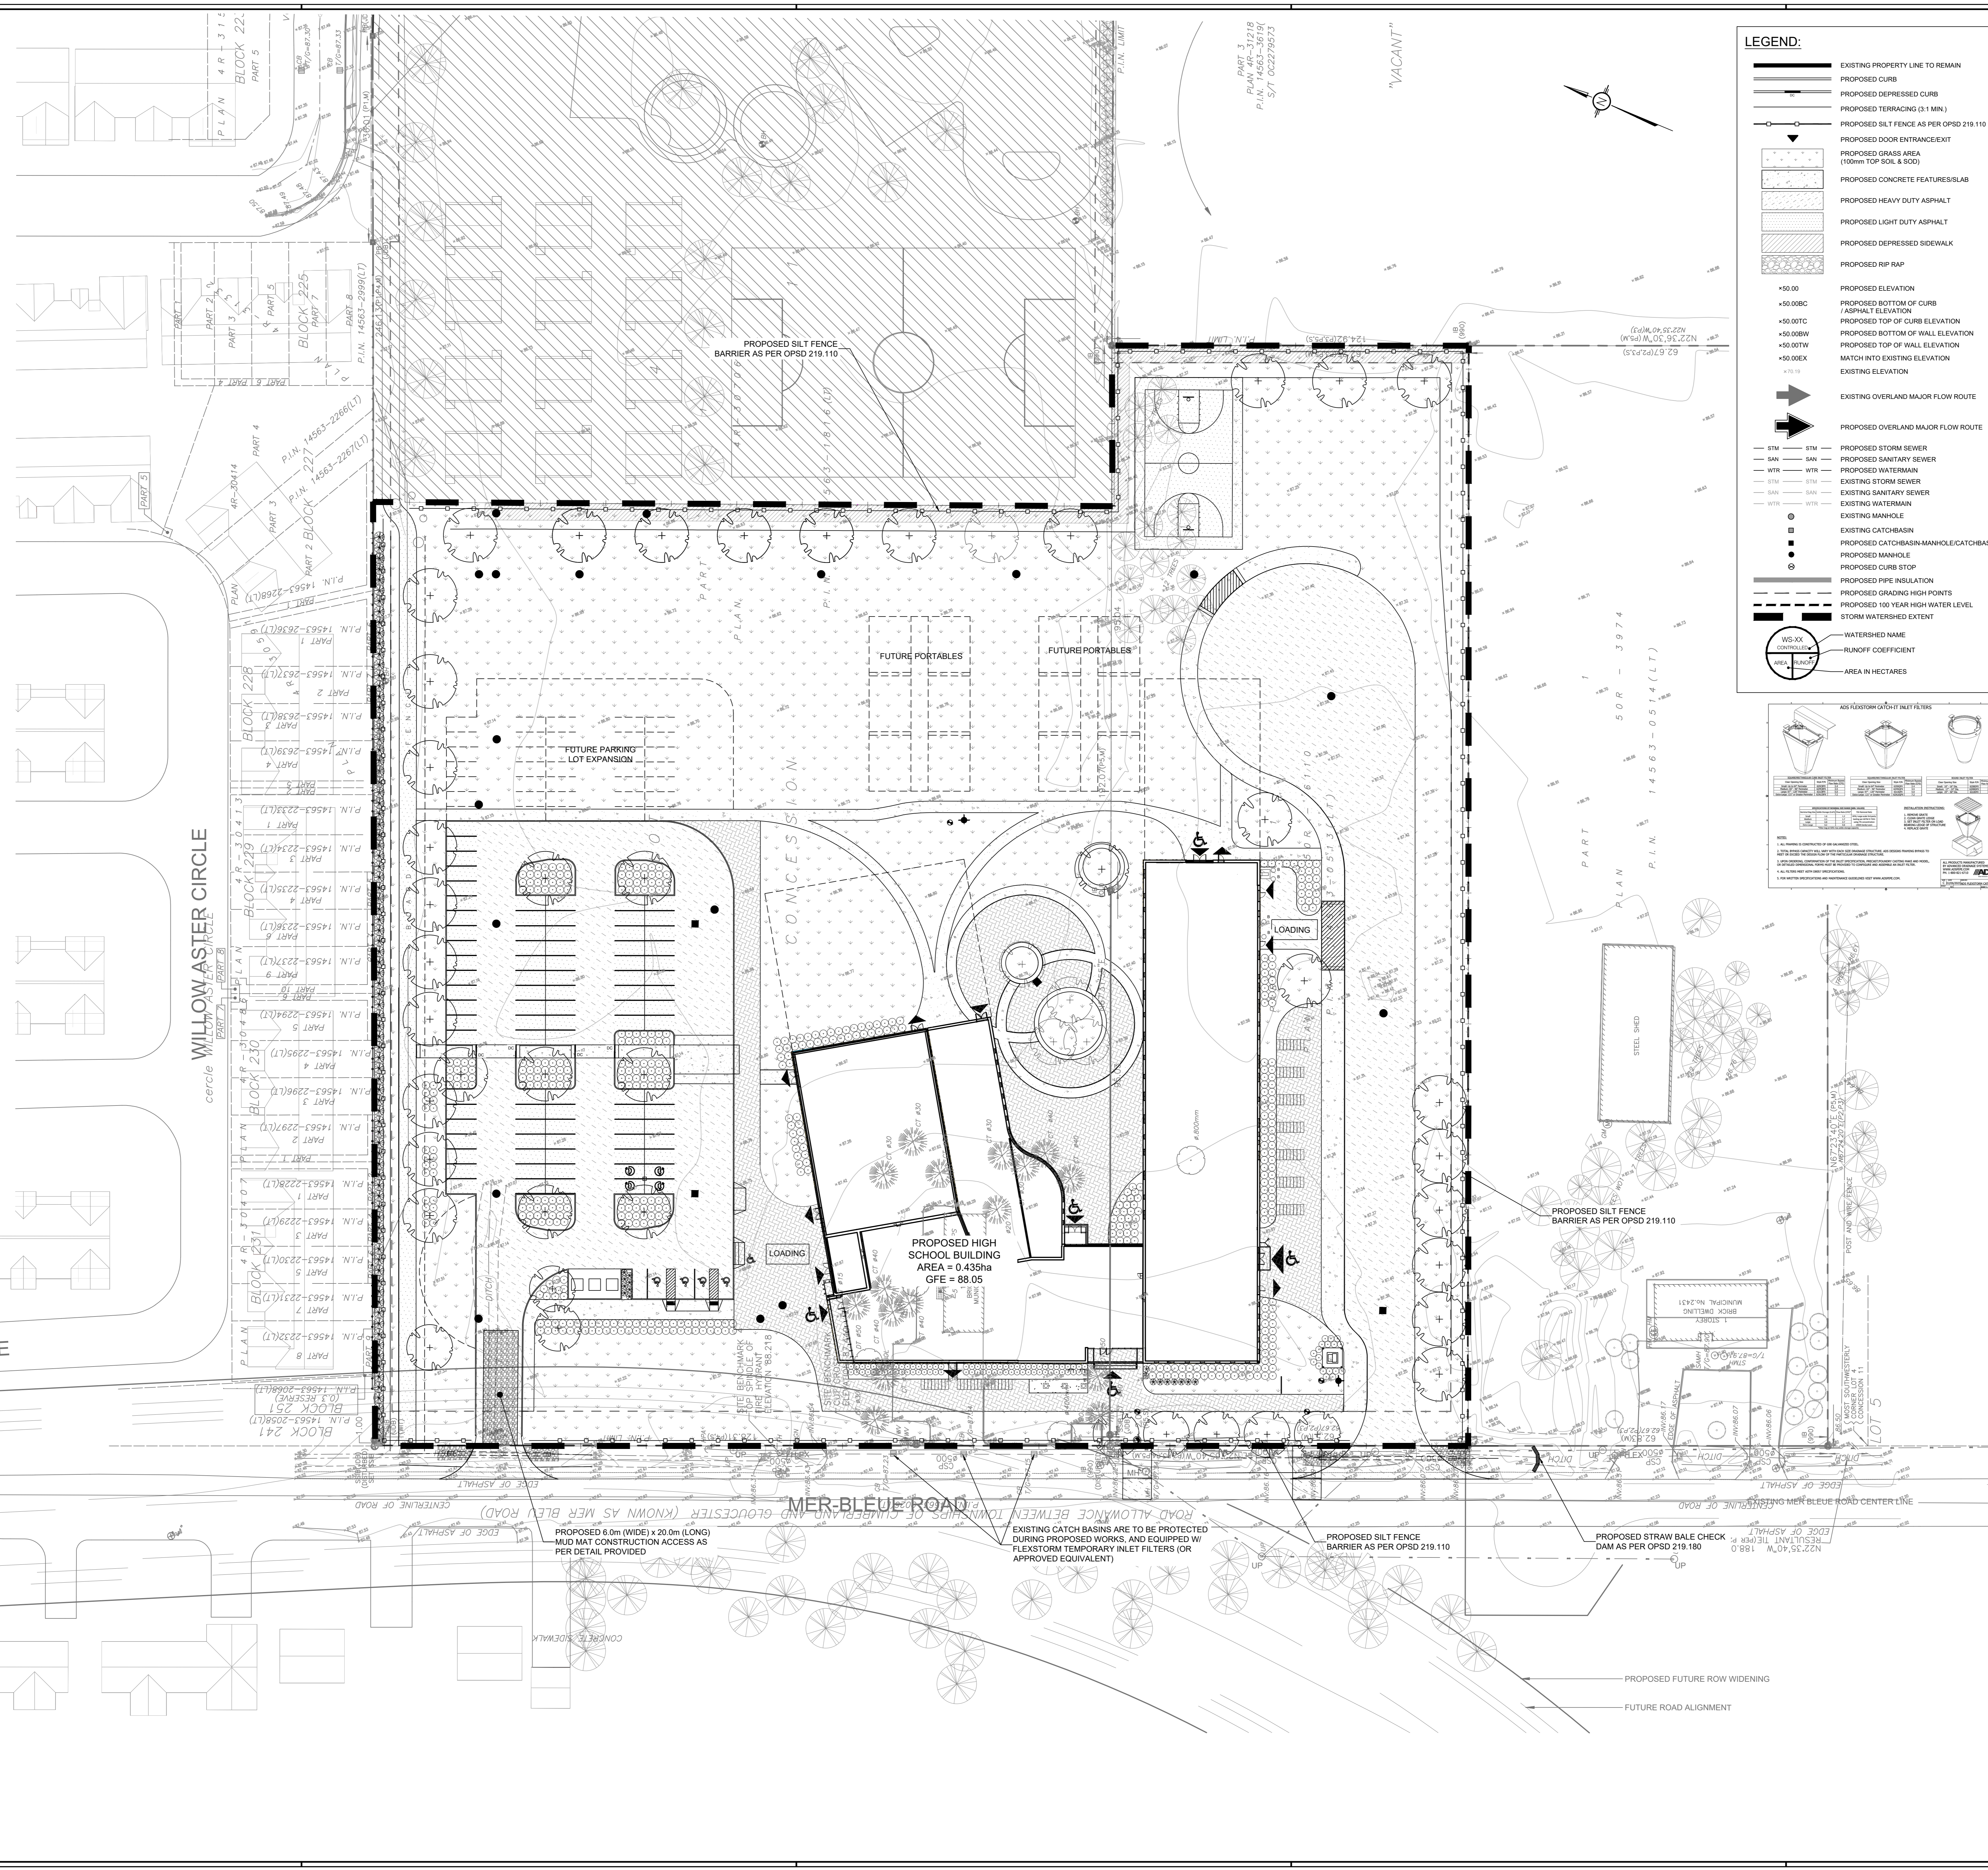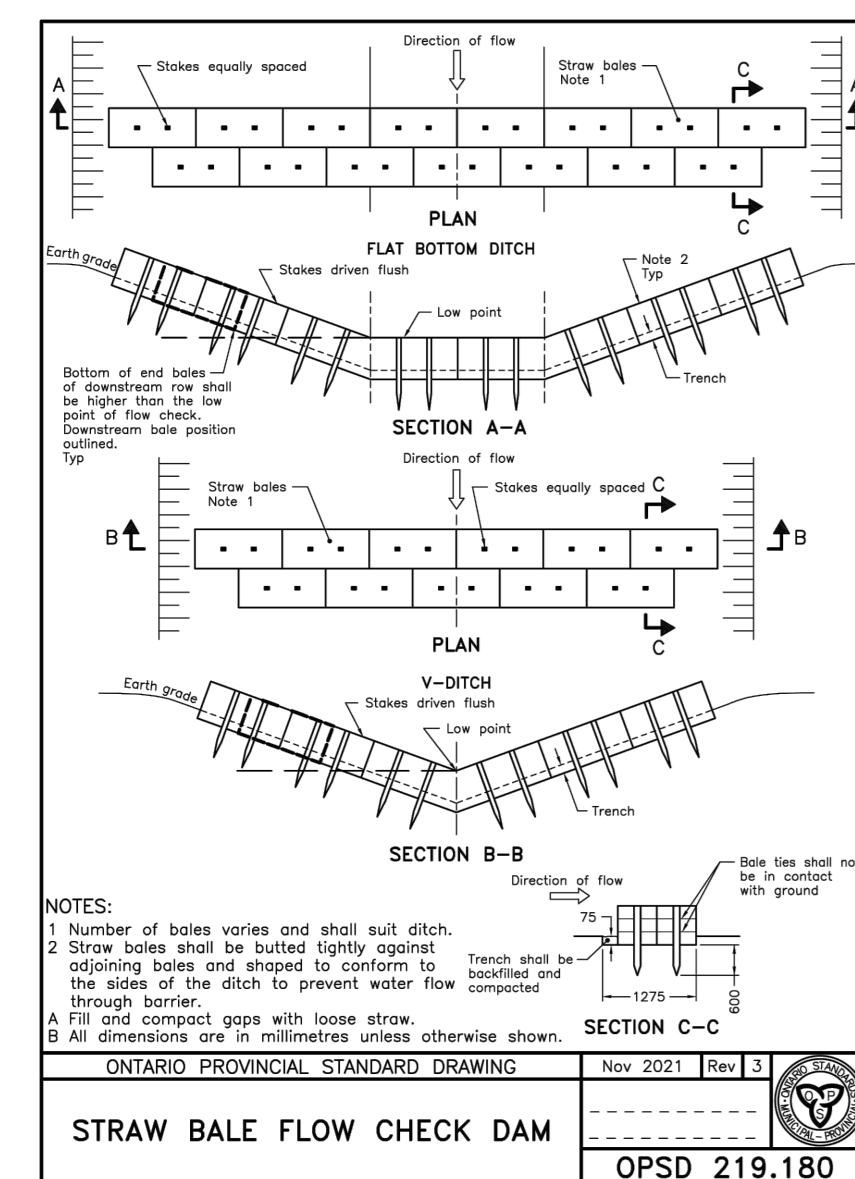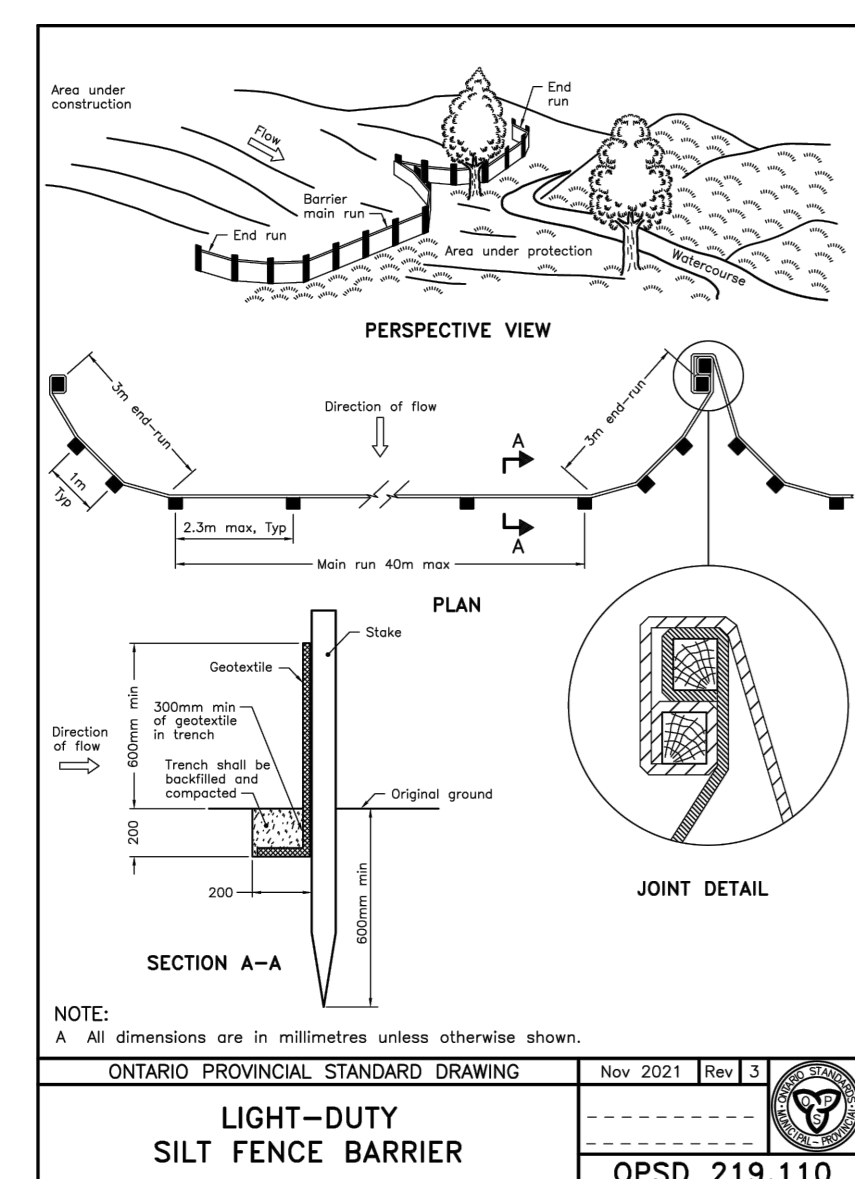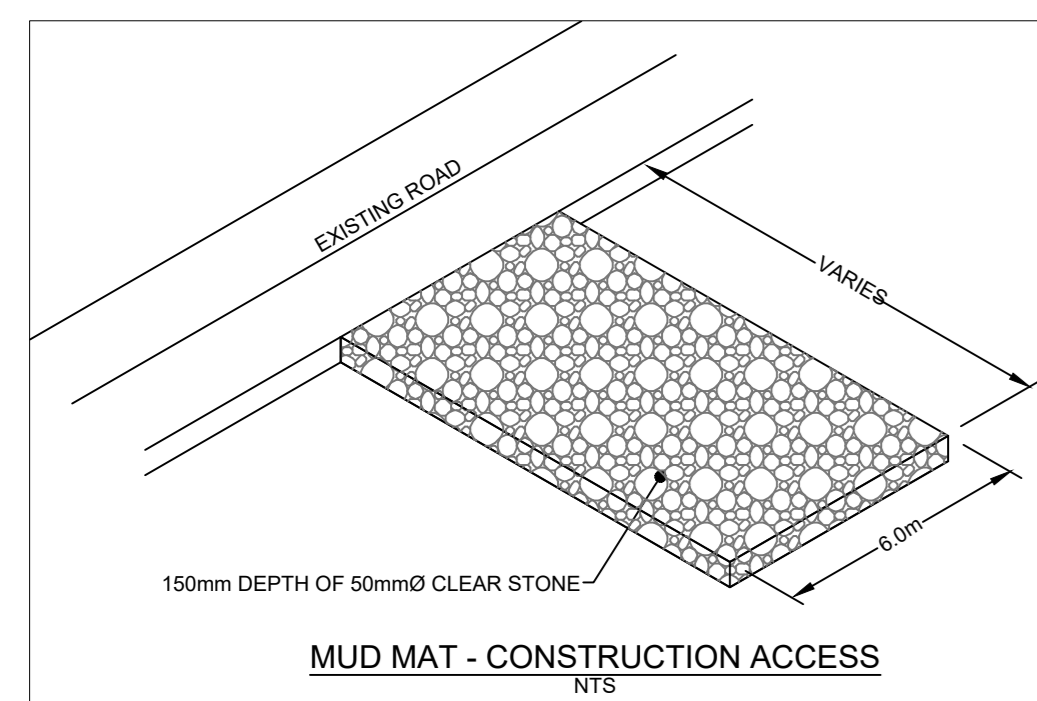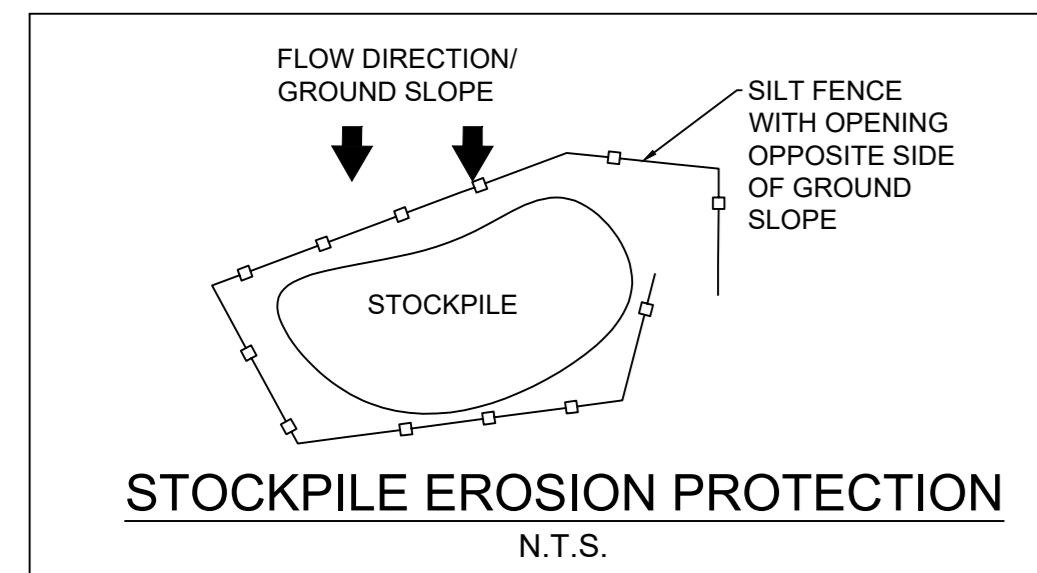

LEGEND:

- EXISTING PROPERTY LINE TO REMAIN
- PROPOSED CURB
- PROPOSED DEPRESSED CURB
- PROPOSED TERRACING (3:1 MIN.)
- PROPOSED SILT FENCE AS PER OPSD 219.110
- PROPOSED DOOR ENTRANCE EXIT
- PROPOSED GRASS AREA (100mm TOP SOIL & SCD)
- PROPOSED CONCRETE FEATURES/SLAB
- PROPOSED HEAVY DUTY ASPHALT
- PROPOSED LIGHT DUTY ASPHALT
- PROPOSED DEPRESSED SIDEWALK
- PROPOSED RIP RAP
- PROPOSED ELEVATION
- +50.00
- +50.00BC
- +50.00TC
- +50.00BW
- +50.00TW
- +50.00EX
- +10.10
- EXISTING OVERLAND MAJOR FLOW ROUTE
- PROPOSED OVERLAND MAJOR FLOW ROUTE
- STM
- SW
- WTR
- SSW
- SSA
- WTS
- PROPOSED STORM SEWER
- PROPOSED SANITARY SEWER
- PROPOSED WATERMAIN
- EXISTING STORM SEWER
- EXISTING SANITARY SEWER
- EXISTING WATERMAIN
- EXISTING MANHOLE
- EXISTING CATCH-BASIN
- PROPOSED CATCH-BASIN/MANHOLE/CATCH-BASIN
- PROPOSED MANHOLE
- PROPOSED CURB STOP
- PROPOSED PIPE INSULATION
- PROPOSED GRADING HIGH POINTS
- PROPOSED 100 YEAR HIGH WATER LEVEL
- STORM WATERSHED EXTENT
- WATERSHED NAME
- RUNOFF COEFFICIENT
- AREA IN HECTARES

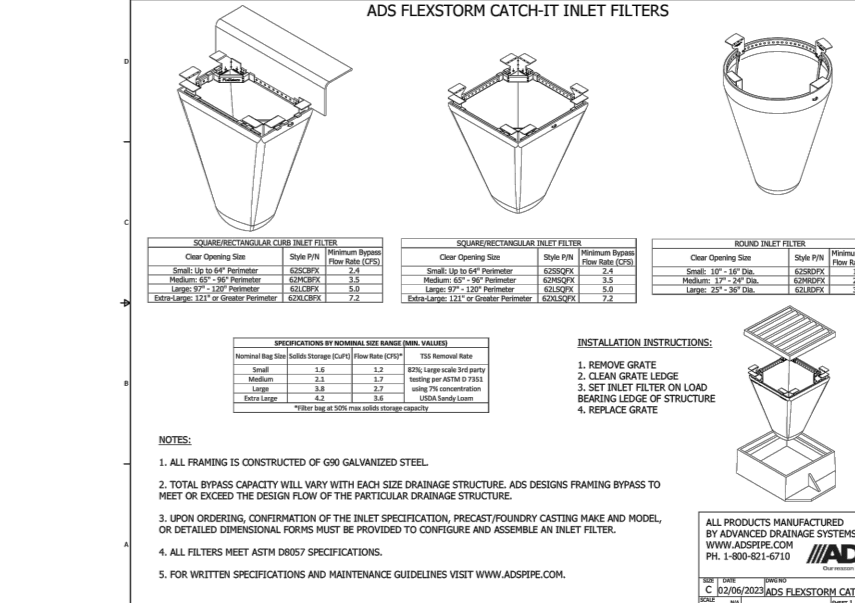

9	SEP 09, 2025	ISSUED FOR AGENDIA	KH
8	AUG 22, 2025	ISSUED FOR SITE PLAN CONTROL	KH
7	AUG 07, 2025	ISSUED FOR SITE PLAN CONTROL	KH
6	JUL 08, 2025	ISSUED FOR TENDER	KH
5	MAY 08, 2025	ISSUED FOR TENDER	KH
4	MAR 31, 2025	ISSUED FOR APPROVAL	KH
3	MAR 21, 2025	99% FOR COORDINATION	KH
2	MAR 03, 2025	85% FOR MINISTRY REVIEW	KH
1	JAN 31, 2025	ISSUED FOR SITE PLAN CONTROL & FOUNDATION PERMIT	KH
no.	date	revision / issue	by

grc architects
A PROVENCHER ROY COMPANY
47 Clarence Street, Suite 401
Ottawa, Ontario K1N 9K1
1-813-241-8203 F: 613-241-41-80
info@grcarchitects.com
www.grcarchitects.com

Callon & Dietz
ONTARIO LAND SURVEYORS
CALLON PLACE LONDON NORTH BAY
Peppers@callondietz.com callondietz.com

LRJ
Landscape Architects
5430 Carleton Road | Ottawa, ON, K1J 9J2
www.lroj.com | (613) 842-3441

JAMES B. LENNOX & ASSOCIATES INC.
LANDSCAPE ARCHITECTS
332 CARLETON AVE. OTTAWA, ONTARIO K1N 8A8
Tel: (613) 722-5168 Fax: (613) 722-5942

professional stamp
M. BARNET
PROFESSIONAL ARCHITECT
ONTOLEO 1000

project title
NOUVELLE ÉCOLE ESP ORLEANS-SUD
2405 / 2419 RUE MER-BLEUE


drawing title
EROSION & SEDIMENT CONTROL PLAN

date: 2025-01-31
scale: 1:400
drawn: KH
approved: MB
plot date: 2025-01-31

job no.:
240462

drawing no.:
C101

1. DO NOT SCALE FROM THIS DRAWING.
2. CONTRACTOR TO VERIFY ALL DIMENSIONS AND NOTIFY THE ARCHITECT OF ANY DISCREPANCIES BEFORE WORK COMMENCES.
3. THIS DRAWING TO BE READ IN CONJUNCTION WITH THE FOLLOWING DRAWINGS: STRUCTURAL, MECHANICAL, ELECTRICAL.

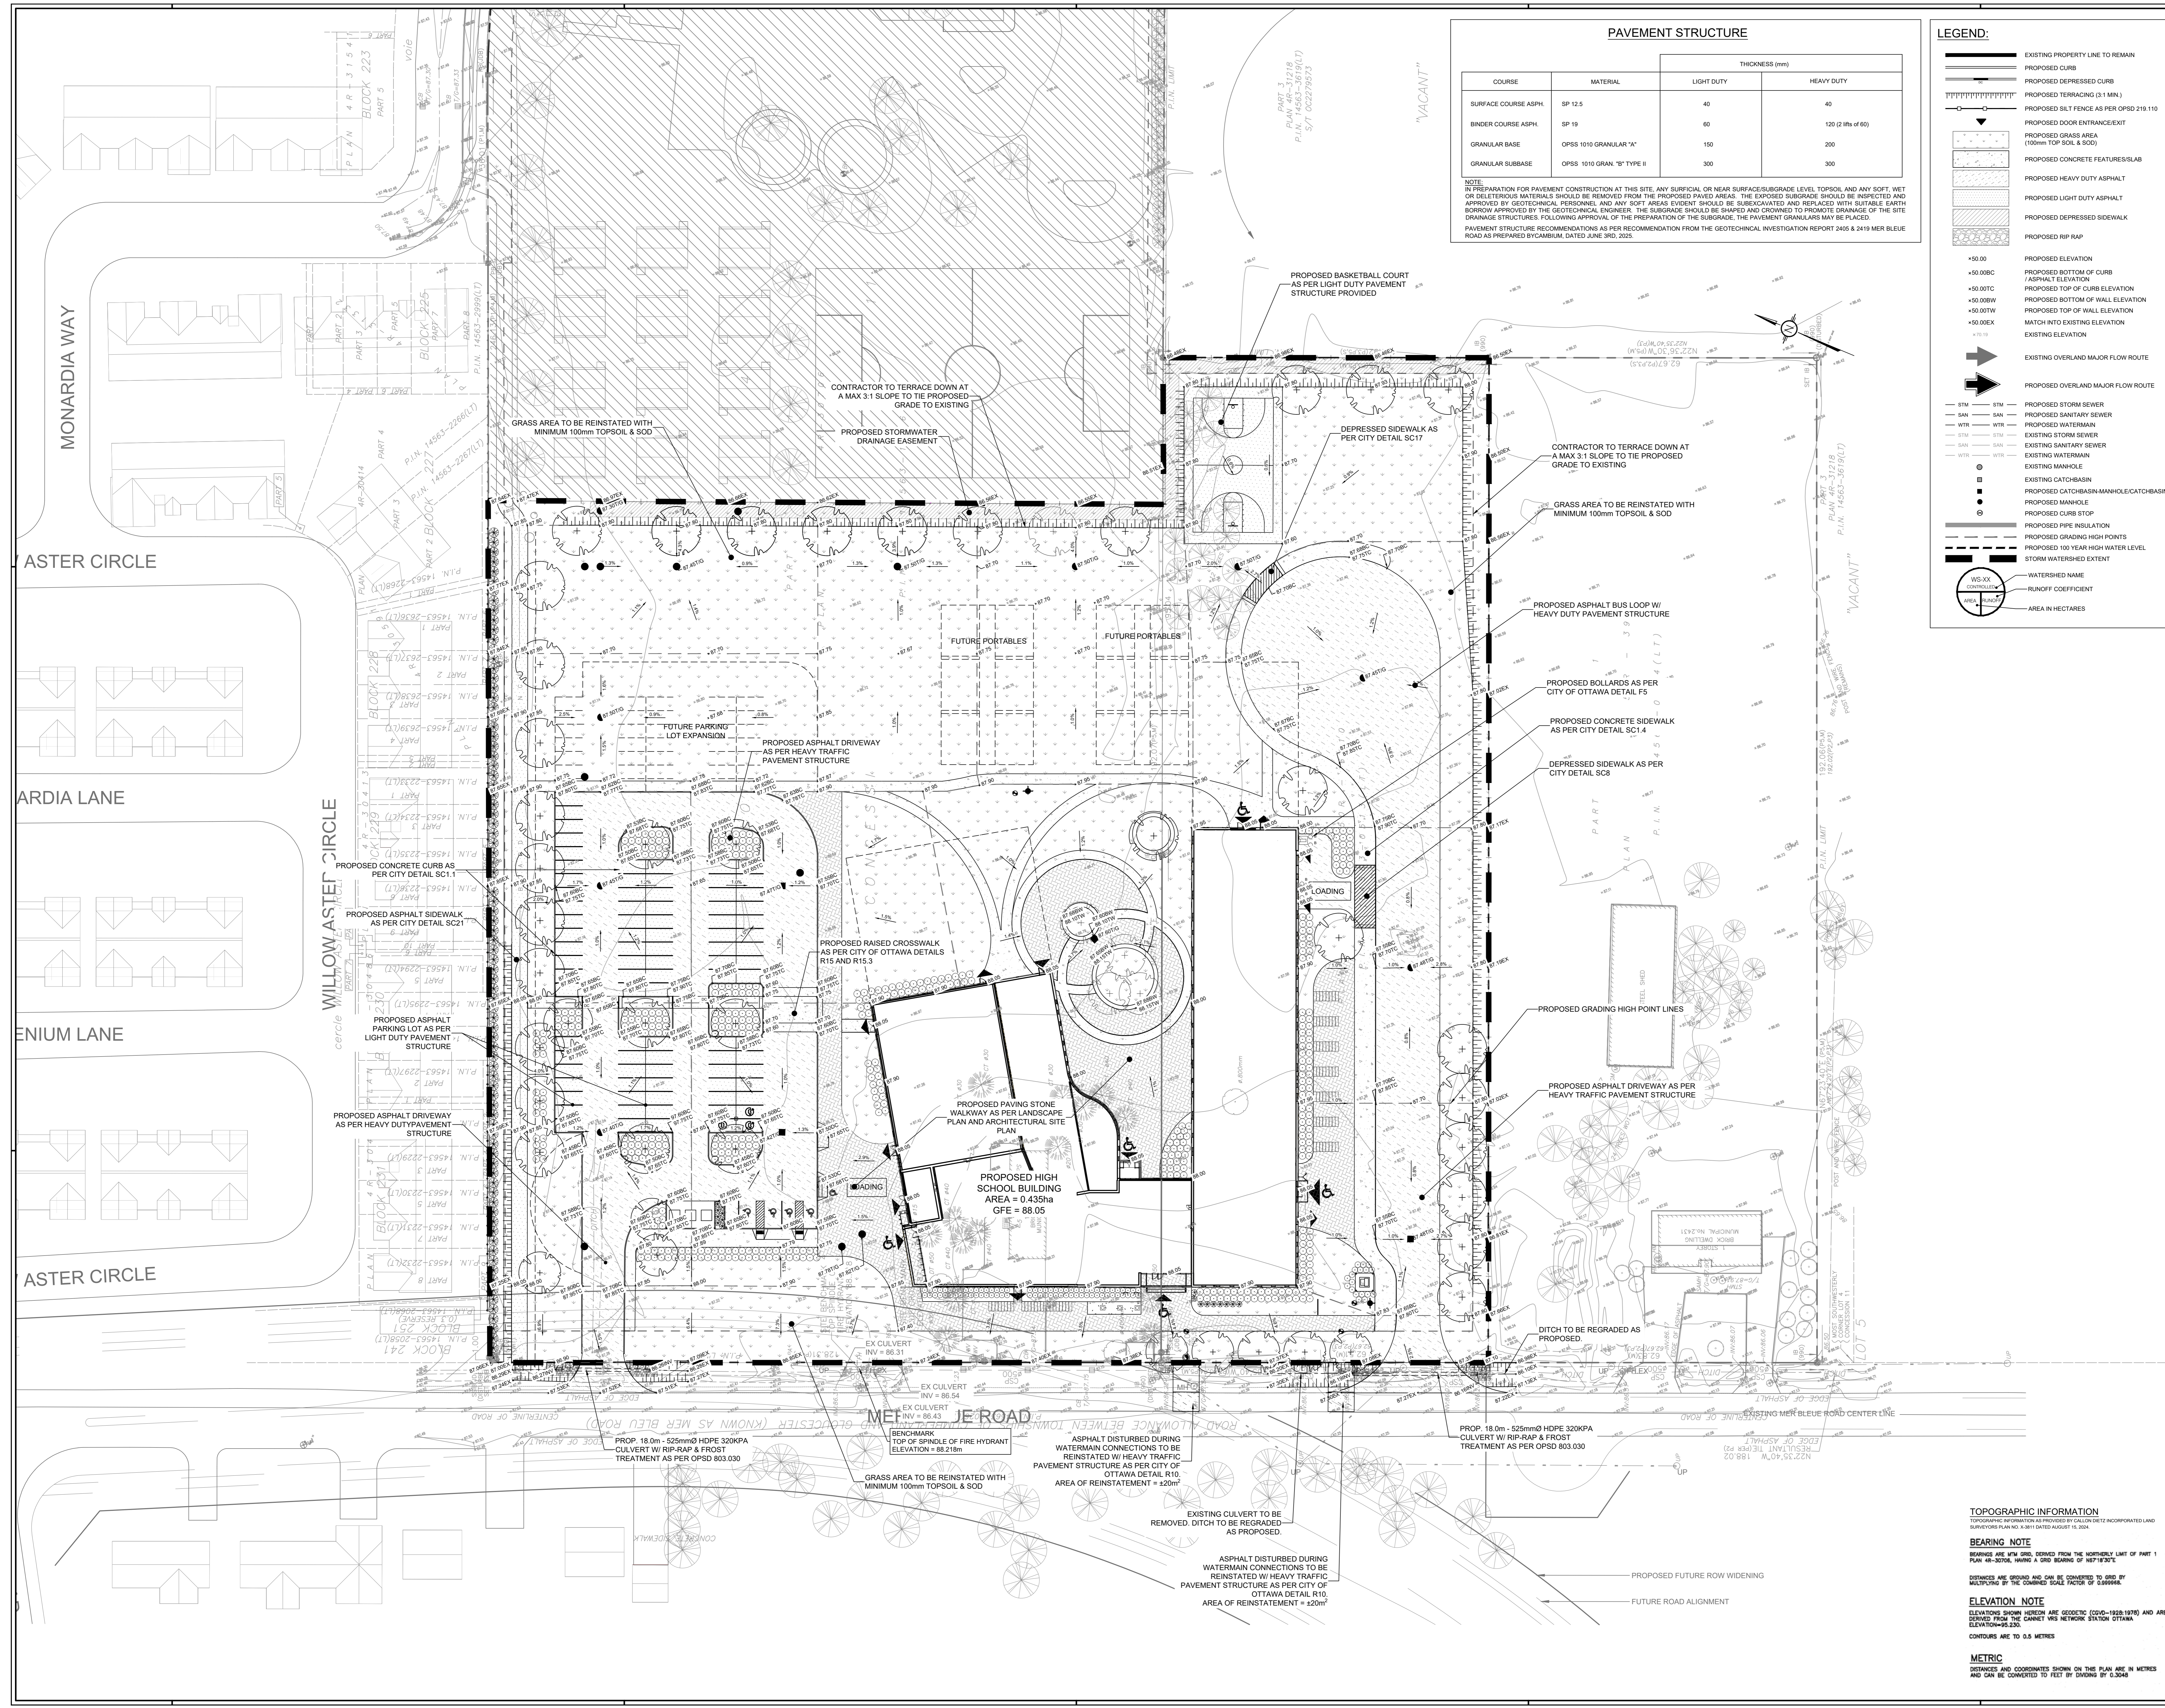

PAVEMENT STRUCTURE

COURSE	MATERIAL	THICKNESS (mm)	
		LIGHT DUTY	HEAVY DUTY
SURFACE COURSE ASPH.	SP 12.5	40	40
BINDER COURSE ASPH.	SP 19	60	120 (2 lbs of 60)
GRANULAR BASE	OPSS 1010 GRANULAR "A"	150	200
GRANULAR SUBBASE	OPSS 1010 GRAN. "B" TYPE II	300	300

NOTE: IN PREPARATION FOR PAVEMENT CONSTRUCTION AT THIS SITE, ANY SURFICIAL OR NEAR SURFACE (SUBGRADE LEVEL, TOPSOIL, AND ANY SOFT, WET OR DELETERIOUS MATERIALS SHOULD BE REMOVED FROM THE PROPOSED PAVED AREAS. THE EXPOSED SUBGRADE SHOULD BE INSPECTED AND APPROVED BY GEOTECHNICAL PERSONNEL AND ANY SOFT AREAS EVIDENT SHOULD BE SUBGRADED AND REPLACED WITH SUITABLE EARTH BORROW APPROVED BY THE GEOTECHNICAL ENGINEER. THE SUBGRADE SHOULD BE SHAPED AND CROWNED TO PROMOTE DRAINAGE OF THE SITE DRAINAGE STRUCTURES. FOLLOWING APPROVAL OF THE PREPARATION OF THE SUBGRADE, THE PAVEMENT GRANULARS MAY BE PLACED. PAVEMENT STRUCTURE RECOMMENDATIONS AS PER RECOMMENDATION FROM THE GEOTECHNICAL INVESTIGATION REPORT 2405 & 2419 MER BLEUE ROAD AS PREPARED BY CAMBURN DATED JUNE 3RD, 2025.

LEGEND:

- EXISTING PROPERTY LINE TO REMAIN
- PROPOSED CURB
- PROPOSED DEPRESSED CURB
- PROPOSED TERRACING (3" MIN.)
- PROPOSED SALT FENCE AS PER OPSD 218.110
- PROPOSED DOOR ENTRANCE/EXIT
- PROPOSED GRASS AREA (100mm TOP SOIL & SOD)
- PROPOSED CONCRETE FEATURES/SLAB
- PROPOSED HEAVY DUTY ASPHALT
- PROPOSED LIGHT DUTY ASPHALT
- PROPOSED DEPRESSED SIDEWALK
- PROPOSED RIP-RAP
- PROPOSED ELEVATION
- PROPOSED BOTTOM OF CURB ASPHALT ELEVATION
- PROPOSED TOP OF CURB ELEVATION
- PROPOSED BOTTOM OF WALL ELEVATION
- PROPOSED TOP OF WALL ELEVATION
- MATCH INTO EXISTING ELEVATION
- EXISTING ELEVATION
- EXISTING OVERLAND MAJOR FLOW ROUTE
- PROPOSED OVERLAND MAJOR FLOW ROUTE
- PROPOSED STORM SEWER
- PROPOSED SANITARY SEWER
- PROPOSED WATERMAN
- EXISTING STORM SEWER
- EXISTING SANITARY SEWER
- EXISTING WATERMAN
- EXISTING MANHOLE
- EXISTING CATCHBASIN
- PROPOSED CATCHBASIN/MANHOLE/CATCHBASIN
- PROPOSED MANHOLE
- PROPOSED CURB STOP
- PROPOSED PIPE INSULATION
- PROPOSED GRADING HIGH POINTS
- PROPOSED 100 YEAR HIGH WATER LEVEL
- STORM WATERSHED EXTENT
- WATERSHED NAME
- RUNOFF COEFFICIENT
- AREA IN HECTARES

no.	date	revision / issue	by
9	SEP 09, 2025	ISSUED FOR AGENDA	KH
8	AUG 22, 2025	ISSUED FOR SITE PLAN CONTROL	KH
7	AUG 07, 2025	ISSUED FOR SITE PLAN CONTROL	KH
6	JUL 08, 2025	ISSUED FOR TENDER	KH
5	MAY 08, 2025	ISSUED FOR TENDER	KH
4	MAR 31, 2025	ISSUED FOR APPROVAL	KH
3	MAR 21, 2025	99% FOR COORDINATION	KH
2	MAR 03, 2025	85% FOR MINISTRY REVIEW	KH
1	JAN 31, 2025	ISSUED FOR SITE PLAN CONTROL & FOUNDATION PERMIT	KH

grc architects
A PROVENCHER ROY COMPANY
47 Clarence Street, Suite 401
Ottawa, Ontario K1N 1K1
1-813-241-8203 F 613-241-41-80
info@grcarchitects.com
www.grcarchitects.com

Callon & Dietz INCORPORATED
ONTARIO LAND SURVEYORS
CALLON PLACE LONDON NORTH BAY
Peper@callondietz.com callondietz.com

LRJ
INCORPORATED / INCORPORÉES
5430 Carleton Road / Ottawa, ON, K1J 9G2
www.lsj.com (613) 832-8841

JAMES B. LENNOX & ASSOCIATES INC.
LANDSCAPE ARCHITECTS
3132 CARLETON AVE. OTTAWA, ONTARIO K1H 5A4
Tel: (613) 722-5168 Fax: (1866) 343-942

professional stamp
M. BARNETT
PROFESSIONAL ENGINEER
PROVINCE OF ONTARIO

project title
**NOUVELLE ÉCOLE
ESP ORLEANS-SUD
2405 / 2419 RUE MER-BLEUE**

drawing title
**GRADING & DRAINAGE
PLAN**

date	2025-01-31	job no.	240462
scale	1:400	drawing no.	C301
drawn	KH	approved	MB
plot date	2025-01-31		

1. DO NOT SCALE FROM THIS DRAWING.
2. CONTRACTOR TO VERIFY ALL DIMENSIONS AND NOTIFY THE ARCHITECT OF ANY DISCREPANCIES BEFORE WORK COMMENCES.
3. THIS DRAWING TO BE READ IN CONJUNCTION WITH THE FOLLOWING DRAWINGS: STRUCTURAL, MECHANICAL, ELECTRICAL.

TOPOGRAPHIC INFORMATION
TOPOGRAPHIC INFORMATION PROVIDED BY CALLON & DIETZ INCORPORATED LAND SURVEYORS PLAN NO. 21311 DATED AUGUST 15, 2024

BEARING NOTE
BEARINGS ARE IN NAD 83, DERIVED FROM THE NORTHERLY LIMIT OF PART 1 PLAN 48-26708, WHICH IS SHOWN AS BEARING OF N87°15'25"E.

ELEVATION NOTE
ELEVATIONS SHOWN HEREON ARE GEODETIC (CGVD-1988/1979) AND ARE DERIVED FROM THE CANMET WIS NETWORK STATION OTTAWA ELEVATION=520.

CONTOURS ARE TO 0.5 METRES

METRIC
DIMENSIONS AND COORDINATES SHOWN ON THIS PLAN ARE IN METRES AND CAN BE CONVERTED TO FEET BY DIVIDING BY 3.048

FUTURE RESIDENTIAL DEVELOPMENT (BY OTHER'S)

LEGEND:

- EXISTING PROPERTY LINE TO REMAIN
- PROPOSED CURB
- PROPOSED DEPRESSED CURB
- PROPOSED TERRACING (0.1 MN)
- PROPOSED SILT FENCE AS PER OPSD 218-10
- PROPOSED DOOR ENTRANCE EXIT
- PROPOSED GRASS AREA (150mm TOP SOIL & SOO)
- PROPOSED CONCRETE FEATURES/SLAB
- PROPOSED HEAVY DUTY ASPHALT
- PROPOSED LIGHT DUTY ASPHALT
- PROPOSED DEPRESSED SIDEWALK
- PROPOSED RIP RAP
- PROPOSED ELEVATION
- PROPOSED BOTTOM OF CURB / ASPHALT ELEVATION
- PROPOSED TOP OF CURB ELEVATION
- PROPOSED BOTTOM OF WALL ELEVATION
- PROPOSED TOP OF WALL ELEVATION
- MATCH INTO EXISTING ELEVATION
- EXISTING ELEVATION
- EXISTING OVERLAND MAJOR FLOW ROUTE
- PROPOSED OVERLAND MAJOR FLOW ROUTE
- STM - PROPOSED STORM SEWER
- SW - PROPOSED SANITARY SEWER
- WTR - PROPOSED WATERMAIN
- STM - EXISTING STORM SEWER
- SW - EXISTING SANITARY SEWER
- WTR - EXISTING WATERMAIN
- EXISTING MANHOLE
- EXISTING CATCH-BASIN/MANHOLE/CATCH-BASIN
- PROPOSED MANHOLE
- PROPOSED CURB STOP
- PROPOSED PIPE INSULATION
- PROPOSED GRADING HIGH POINTS
- PROPOSED 100 YEAR HIGH WATER LEVEL
- STORM WATERSHED EXTENT
- WATERSHED NAME
- RUNOFF COEFFICIENT
- AREA IN HECTARES

Proposed Watermain Schedule

Location	Station	Min. Qty	Grade	Notes
North WM Connection Line				
Connection to City WM	0+000.0	Match to City WM	87.42	
Elbow Fitting #1	0+000.0	85.00	87.40	
Valve & Valve Box	0+011.0	85.10	87.10	
Elbow Fitting #2	0+015.0	85.34	87.14	
Teel Fitting #1	0+026.5	85.35	87.75	Reinforcing for Manhole #1 & 2 (Water Main Loop Line)
Domestic Line 1				
Connection to BIDS Sub	0+000.0	87.42	87.42	
Elbow Fitting #3	0+003.0	85.30	87.70	
Elbow Fitting #4	0+006.0	85.27	87.67	
Elbow Fitting #5	0+010.0	85.33	87.73	
Elbow Fitting #6	0+013.0	85.37	87.77	
Elbow Fitting #7	0+014.0	85.30	87.80	
Elbow Fitting #8	0+018.0	85.37	87.80	
Elbow Fitting #9	0+019.0	85.49	87.89	Reinforcing for Manhole #3 (Water Main Loop Line)
Teel Fitting #2	0+020.0	85.47	87.87	
South WM Connection Line				
Connection to City WM	0+000.0	Match to City WM	87.50	
Valve & Valve Box	0+011.0	85.14	87.54	Reinforcing for Manhole #1 (Water Main Loop Line)
Teel Fitting #1	0+017.0	85.45	87.85	Lead the Hydrant #1 Main Line
Valve & Valve Box	0+019.0	85.45	87.85	
Private Hydrant #1	0+022.0	85.41	87.81	Reinforcing for Hydrant #1 Main Line and Loop Line
Teel Fitting #2	0+026.0	85.41	87.81	
Domestic Line 2				
Connection to BIDS Sub	0+000.0	85.45	87.85	
Elbow Fitting #10	0+005.0	85.37	87.77	Reinforcing for Manhole #4 (Water Main Loop Line)
Elbow Fitting #11	0+008.0	85.35	87.75	
Elbow Fitting #12	0+010.0	85.41	87.81	
Elbow Fitting #13	0+013.0	85.37	87.77	
Elbow Fitting #14	0+014.0	85.37	87.77	
Teel Fitting #3	0+014.0	85.37	87.77	Reinforcing for Hydrant #2 Main Line and Loop Line
Valve & Valve Box	0+014.0	85.37	87.77	
Private Hydrant #2	0+019.0	85.48	87.88	
Teel Fitting #4	0+020.0	85.48	87.88	



grc architects
A PROVENCHER ROY COMPANY
47 Clarence Street, Suite 401
Ottawa, Ontario K1N 6K1
1-813-241-8203 F: 613-241-41-80
info@grcarchitects.com
www.grcarchitects.com

Callon & Dietz ACCREDITED
ONTARIO LAND SURVEYORS
CALLON PLACE LONDON NORTH BAY
Peppers@callondietz.com callondietz.com

LRJ
INCORPORATED
5400 Carleton Road | Ottawa, ON, K1J 9G2
www.lroj.com | 613-232-2444

JAMES B. LENNOX & ASSOCIATES INC.
LANDSCAPE ARCHITECTS
312 CARLETON AVE. OTTAWA, ONTARIO K1N 6K1
Tel: (613) 722-5168 Fax: (1866) 343-3942

Professional Stamp
Professional Engineer
No. 12345
Date: 2025-01-31


project title
NOUVELLE ÉCOLE ESP ORLEANS-SUD
2405 / 2419 RUE MER-BLEUE


Ottawa South, Ontario

drawing title
SERVICING PLAN

date	2025-01-31	job no.	
scale	1-400	drawing no.	240462
drawn	KH	approved	MB
approved	MB	date	2025-01-31
date	2025-01-31	job no.	
scale	1-400	drawing no.	240462
drawn	KH	approved	MB
approved	MB	date	2025-01-31

1. DO NOT SCALE FROM THIS DRAWING.
2. CONTRACTOR TO VERIFY ALL DIMENSIONS AND NOTIFY THE ARCHITECT OF ANY DISCREPANCIES BEFORE WORK COMMENCES.
3. THIS DRAWING TO BE READ IN CONJUNCTION WITH THE FOLLOWING DRAWINGS: STRUCTURE, MECHANICAL, ELECTRICAL.

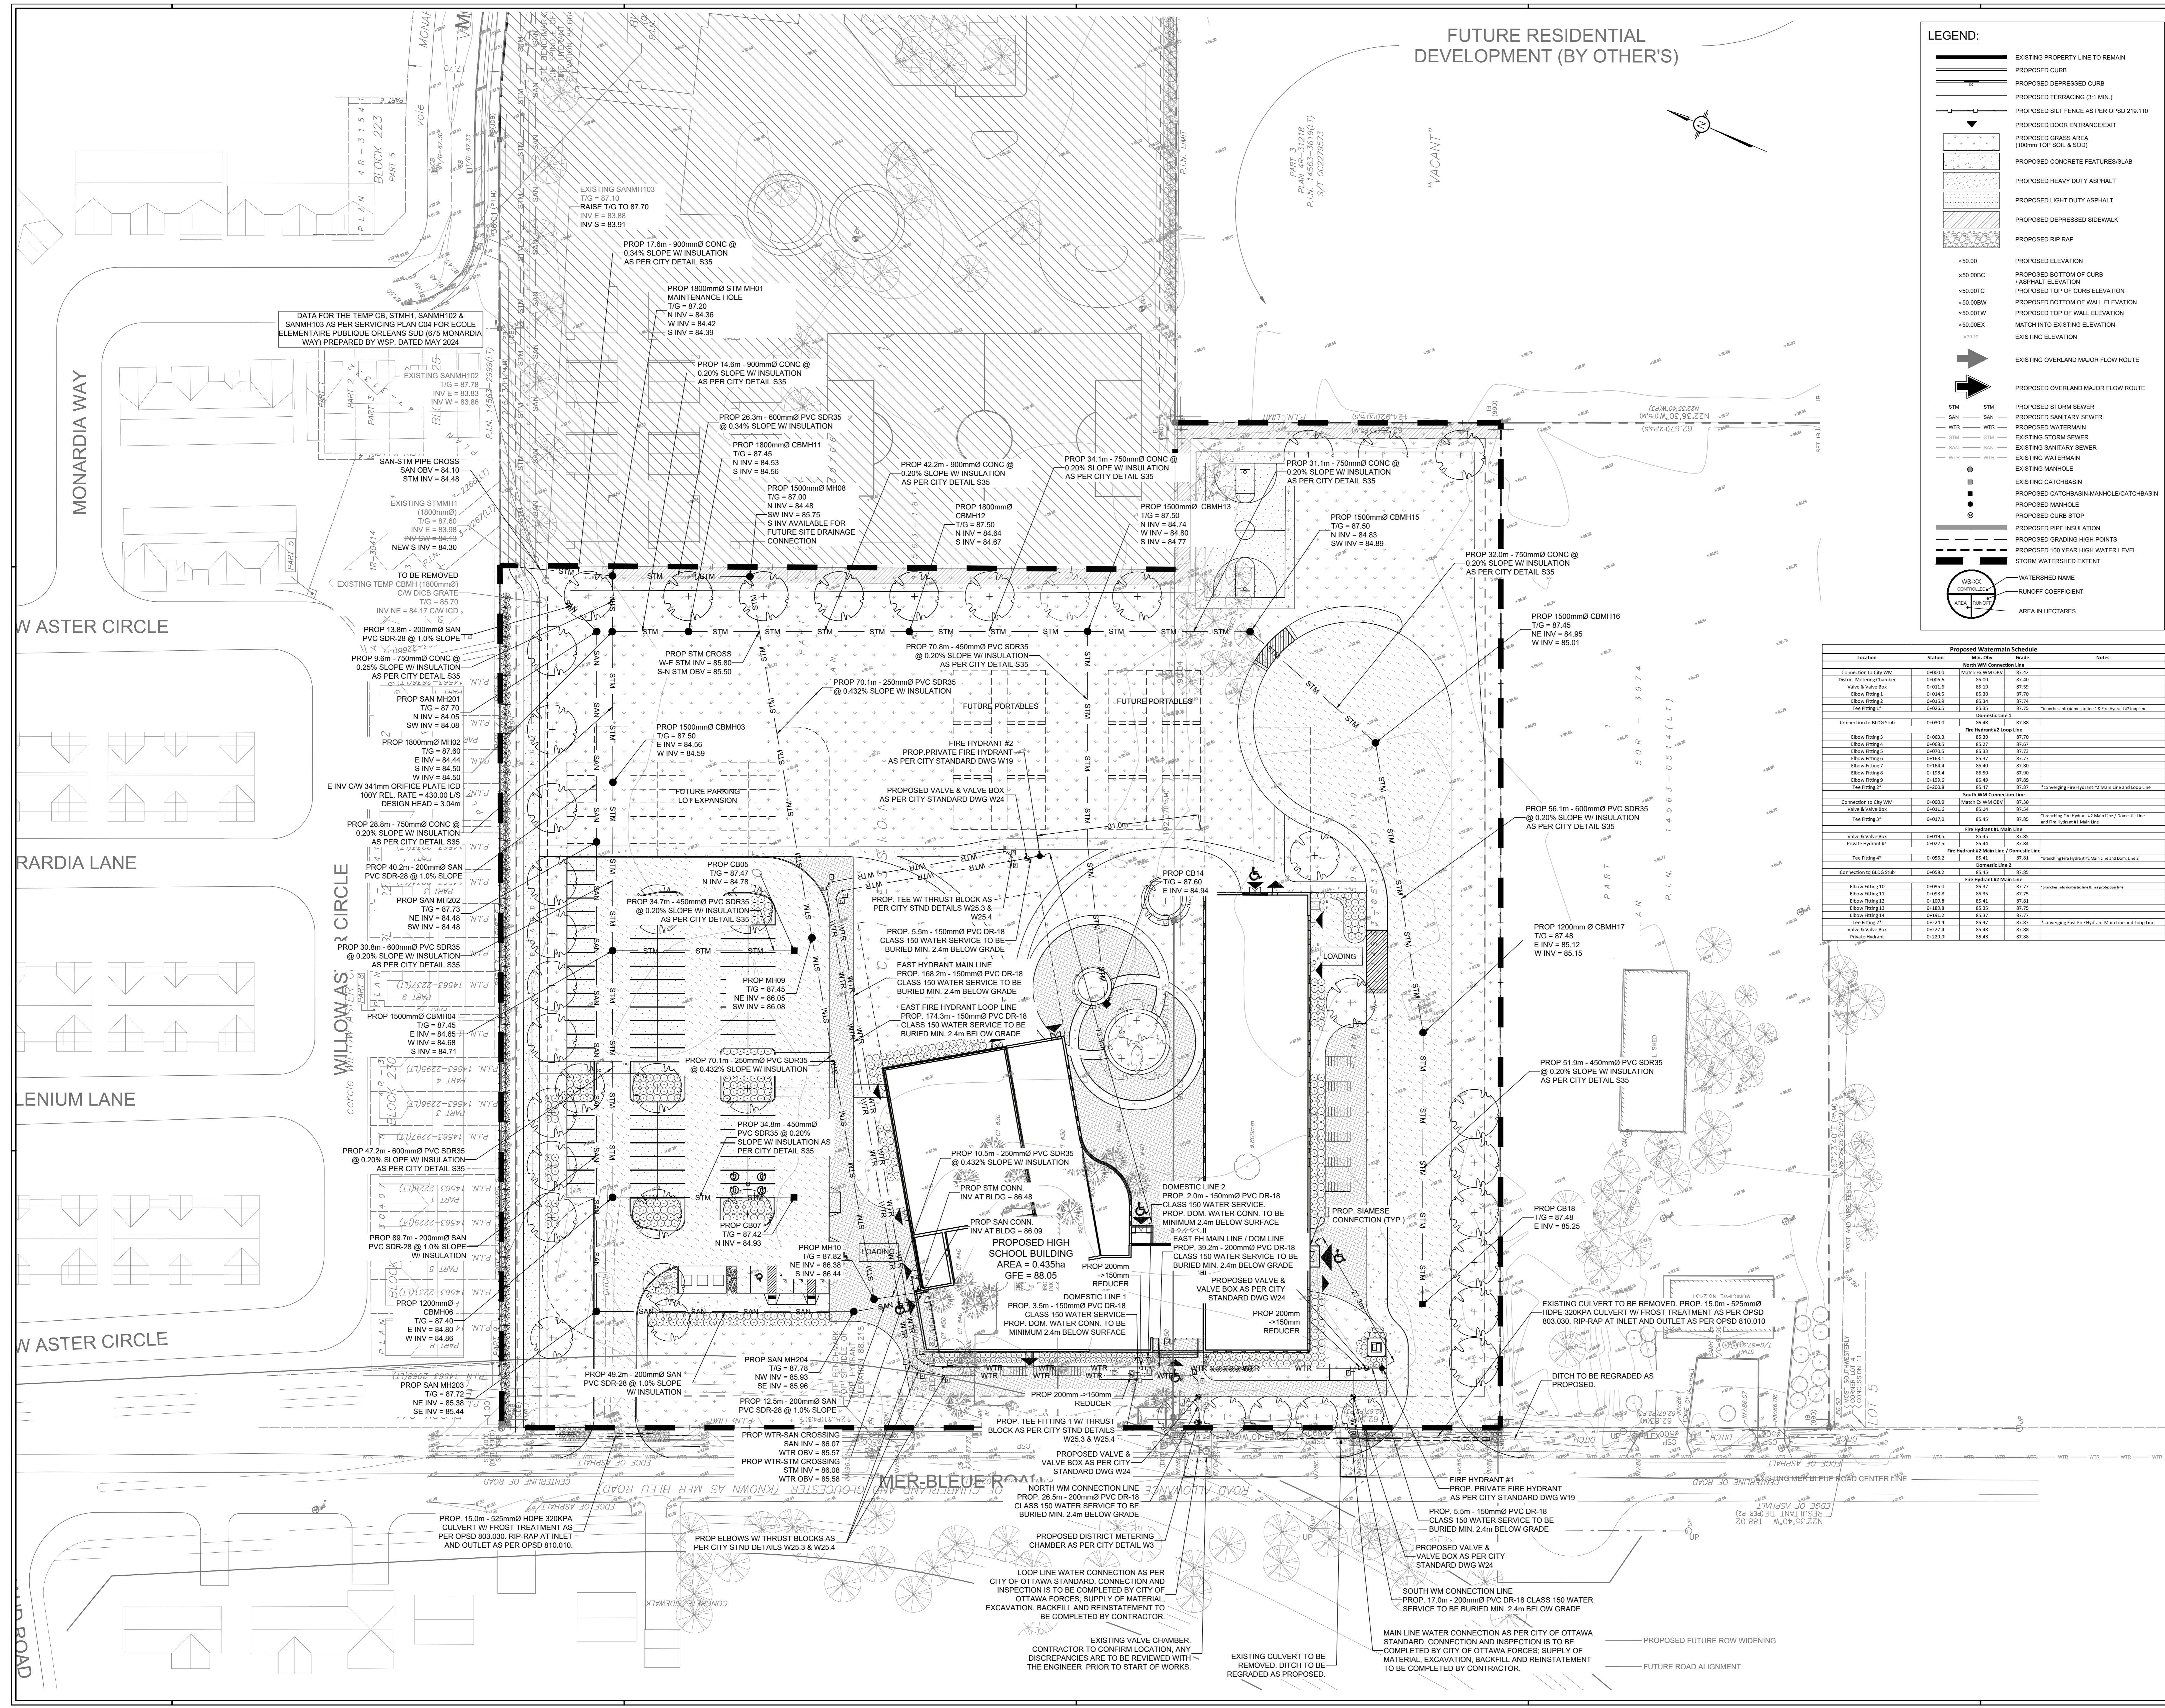

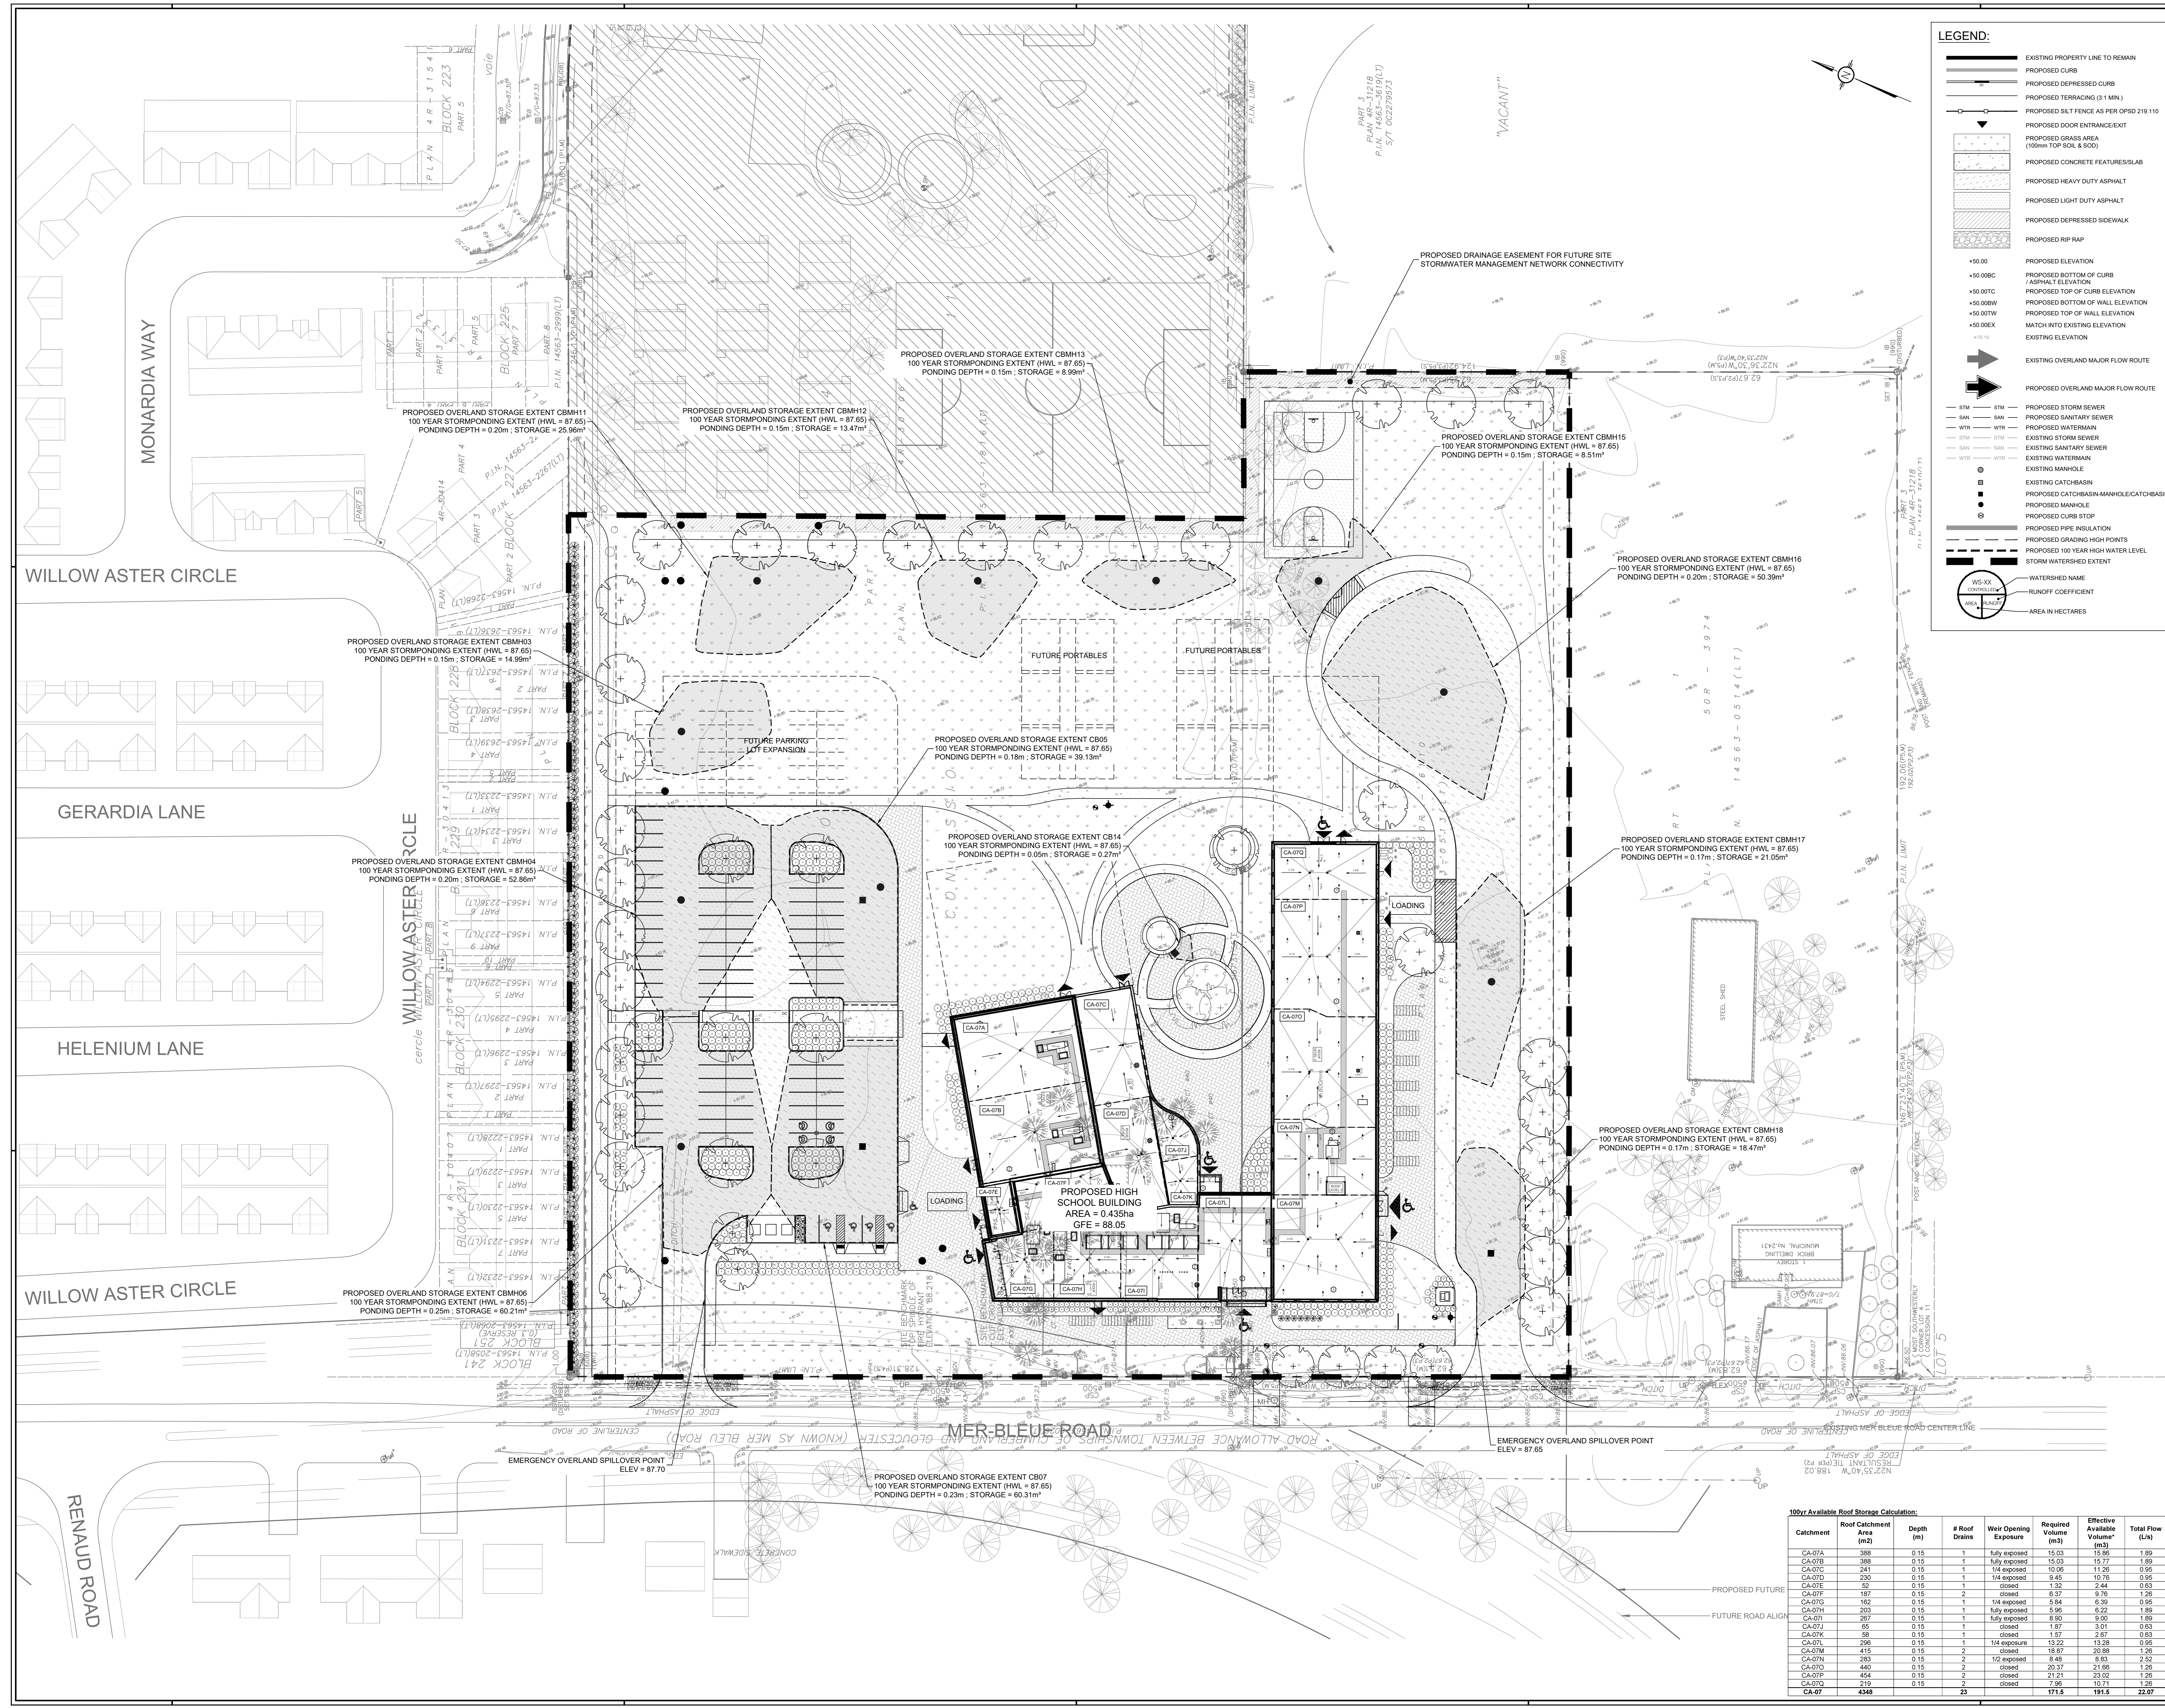

LEGEND:

- EXISTING PROPERTY LINE TO REMAIN
- PROPOSED CURB
- PROPOSED DEPRESSED CURB
- PROPOSED TERRACING (3:1 MIN)
- PROPOSED SLT FENCE AS PER OPSD 219.110
- PROPOSED DOOR ENTRANCE/EXIT
- PROPOSED GRASS AREA (100mm TOP SOIL & SOD)
- PROPOSED CONCRETE FEATURES/SLAB
- PROPOSED HEAVY DUTY ASPHALT
- PROPOSED LIGHT DUTY ASPHALT
- PROPOSED DEPRESSED SIDEWALK
- PROPOSED RIP RAP
- +50.00 PROPOSED ELEVATION
- +50.00BC PROPOSED BOTTOM OF CURB ASPHALT ELEVATION
- +50.00TC PROPOSED TOP OF CURB ELEVATION
- +50.00BW PROPOSED BOTTOM OF WALL ELEVATION
- +50.00TW PROPOSED TOP OF WALL ELEVATION
- +50.00EX MATCH INTO EXISTING ELEVATION EXISTING ELEVATION
- +75.10
- EXISTING OVERLAND MAJOR FLOW ROUTE
- PROPOSED OVERLAND MAJOR FLOW ROUTE
- STM PROPOSED STORM SEWER
- SWN PROPOSED SANITARY SEWER
- WTN PROPOSED WATERMAIN
- EXS PROPOSED EXISTING STORM SEWER
- EXSWN PROPOSED EXISTING SANITARY SEWER
- EXWTN PROPOSED EXISTING WATERMAIN
- EXISTING MANHOLE
- EXISTING CATCHBASIN
- PROPOSED CATCHBASIN/MANHOLE/CATCHBASIN
- PROPOSED MANHOLE
- PROPOSED CURB STOP
- PROPOSED PIPE INSULATION
- PROPOSED GRADING HIGH POINTS
- PROPOSED 100 YEAR HIGH WATER LEVEL
- STORM WATERSHED EXTENT
- WATERSHED NAME
- RUNOFF COEFFICIENT
- AREA IN HECTARES

No.	Date	Revision / Issue	By
9	SEP 09, 2025	ISSUED FOR AGENDA	KH
8	AUG 22, 2025	ISSUED FOR SITE PLAN CONTROL	KH
7	AUG 07, 2025	ISSUED FOR SITE PLAN CONTROL	KH
6	JUL 08, 2025	ISSUED FOR TENDER	KH
5	MAY 08, 2025	ISSUED FOR TENDER	KH
4	MAR 31, 2025	ISSUED FOR APPROVAL	KH
3	MAR 21, 2025	99% FOR COORDINATION	KH
2	MAR 03, 2025	85% FOR MINISTRY REVIEW	KH
1	JAN 31, 2025	ISSUED FOR SITE PLAN CONTROL & FOUNDATION PERMIT	KH

grc architects
A PROVENCHER ROY COMPANY
47 Clarence Street, Suite 401
Ottawa, Ontario K1N 6K1
1-813-241-8203 F: 613-241-41-80
info@grcarchitects.com
www.grcarchitects.com

Callon & Dietz INCORPORATED
ONTARIO LAND SURVEYORS
CALLETON PLACE LONDON NORTH BAY
Peper@callondietz.com
callondietz.com

LRJ
INCORPORATED
5400 Carleton Road (Ottawa, ON, K1J 9J2)
www.lroj.com (613) 843-3441

JAMES B. LENOX & ASSOCIATES INC.
LANDSCAPE ARCHITECTS
332 CARLETON AVE. OTTAWA, ONTARIO K1N 6A4
Tel: (613) 722-5168 Fax: (1-866) 343-942

north arrow
professional stamp
Professional Engineer
M. BARNET
1987
PROFESSIONAL ENGINEER
ONTOLEND
REG. NO. 10000

project title
NOUVELLE ÉCOLE ESP ORLEANS-SUD
2405 / 2419 RUE MER-BLEUE
Ottawa, Ontario


drawing title
STORMWATER MANAGEMENT PLAN

date	2025-01-31	job no.	240462
scale	1:400	drawing no.	C601
drawn	KH	approved	MB
print date	2025-01-31		

1. DO NOT SCALE FROM THIS DRAWING.
2. CONTRACTOR TO VERIFY ALL DIMENSIONS AND NOTIFY THE ARCHITECT OF ANY DISCREPANCIES BEFORE WORK COMMENCES.
3. THIS DRAWING TO BE READ IN CONJUNCTION WITH THE FOLLOWING DRAWINGS: STRUCTURAL, MECHANICAL, ELECTRICAL.

100yr Available Roof Storage Calculation:

Catchment	Roof Catchment Area (m ²)	Depth (m)	# Roof Drains	Wet Opening Exposure	Required Volume (m ³)	Effective Available Volume* (m ³)	Total Flow (L/s)
CA-07A	388	0.15	1	fully exposed	15.03	15.86	1.89
CA-07B	388	0.15	1	fully exposed	15.03	15.77	1.89
CA-07C	241	0.15	1	1/4 exposed	10.05	11.28	0.95
CA-07D	230	0.15	1	1/4 exposed	9.45	10.78	0.95
CA-07E	52	0.15	1	closed	1.32	2.44	0.63
CA-07F	187	0.15	2	closed	6.37	9.78	1.28
CA-07G	162	0.15	1	1/4 exposed	5.84	6.39	0.95
CA-07H	203	0.15	1	fully exposed	5.96	6.22	1.89
CA-07I	267	0.15	1	fully exposed	8.90	9.00	1.89
CA-07J	65	0.15	1	closed	1.87	3.01	0.63
CA-07K	58	0.15	1	closed	1.57	2.67	0.63
CA-07L	296	0.15	1	1/4 exposure	13.22	13.28	0.95
CA-07M	415	0.15	2	closed	18.87	20.88	1.28
CA-07N	283	0.15	2	1/2 exposed	8.48	8.83	2.52
CA-07O	440	0.15	2	closed	20.37	21.68	1.28
CA-07P	454	0.15	2	closed	21.21	23.92	1.28
CA-07Q	219	0.15	2	closed	7.86	10.71	2.26
CA-07	4348		23		171.6	191.5	22.07

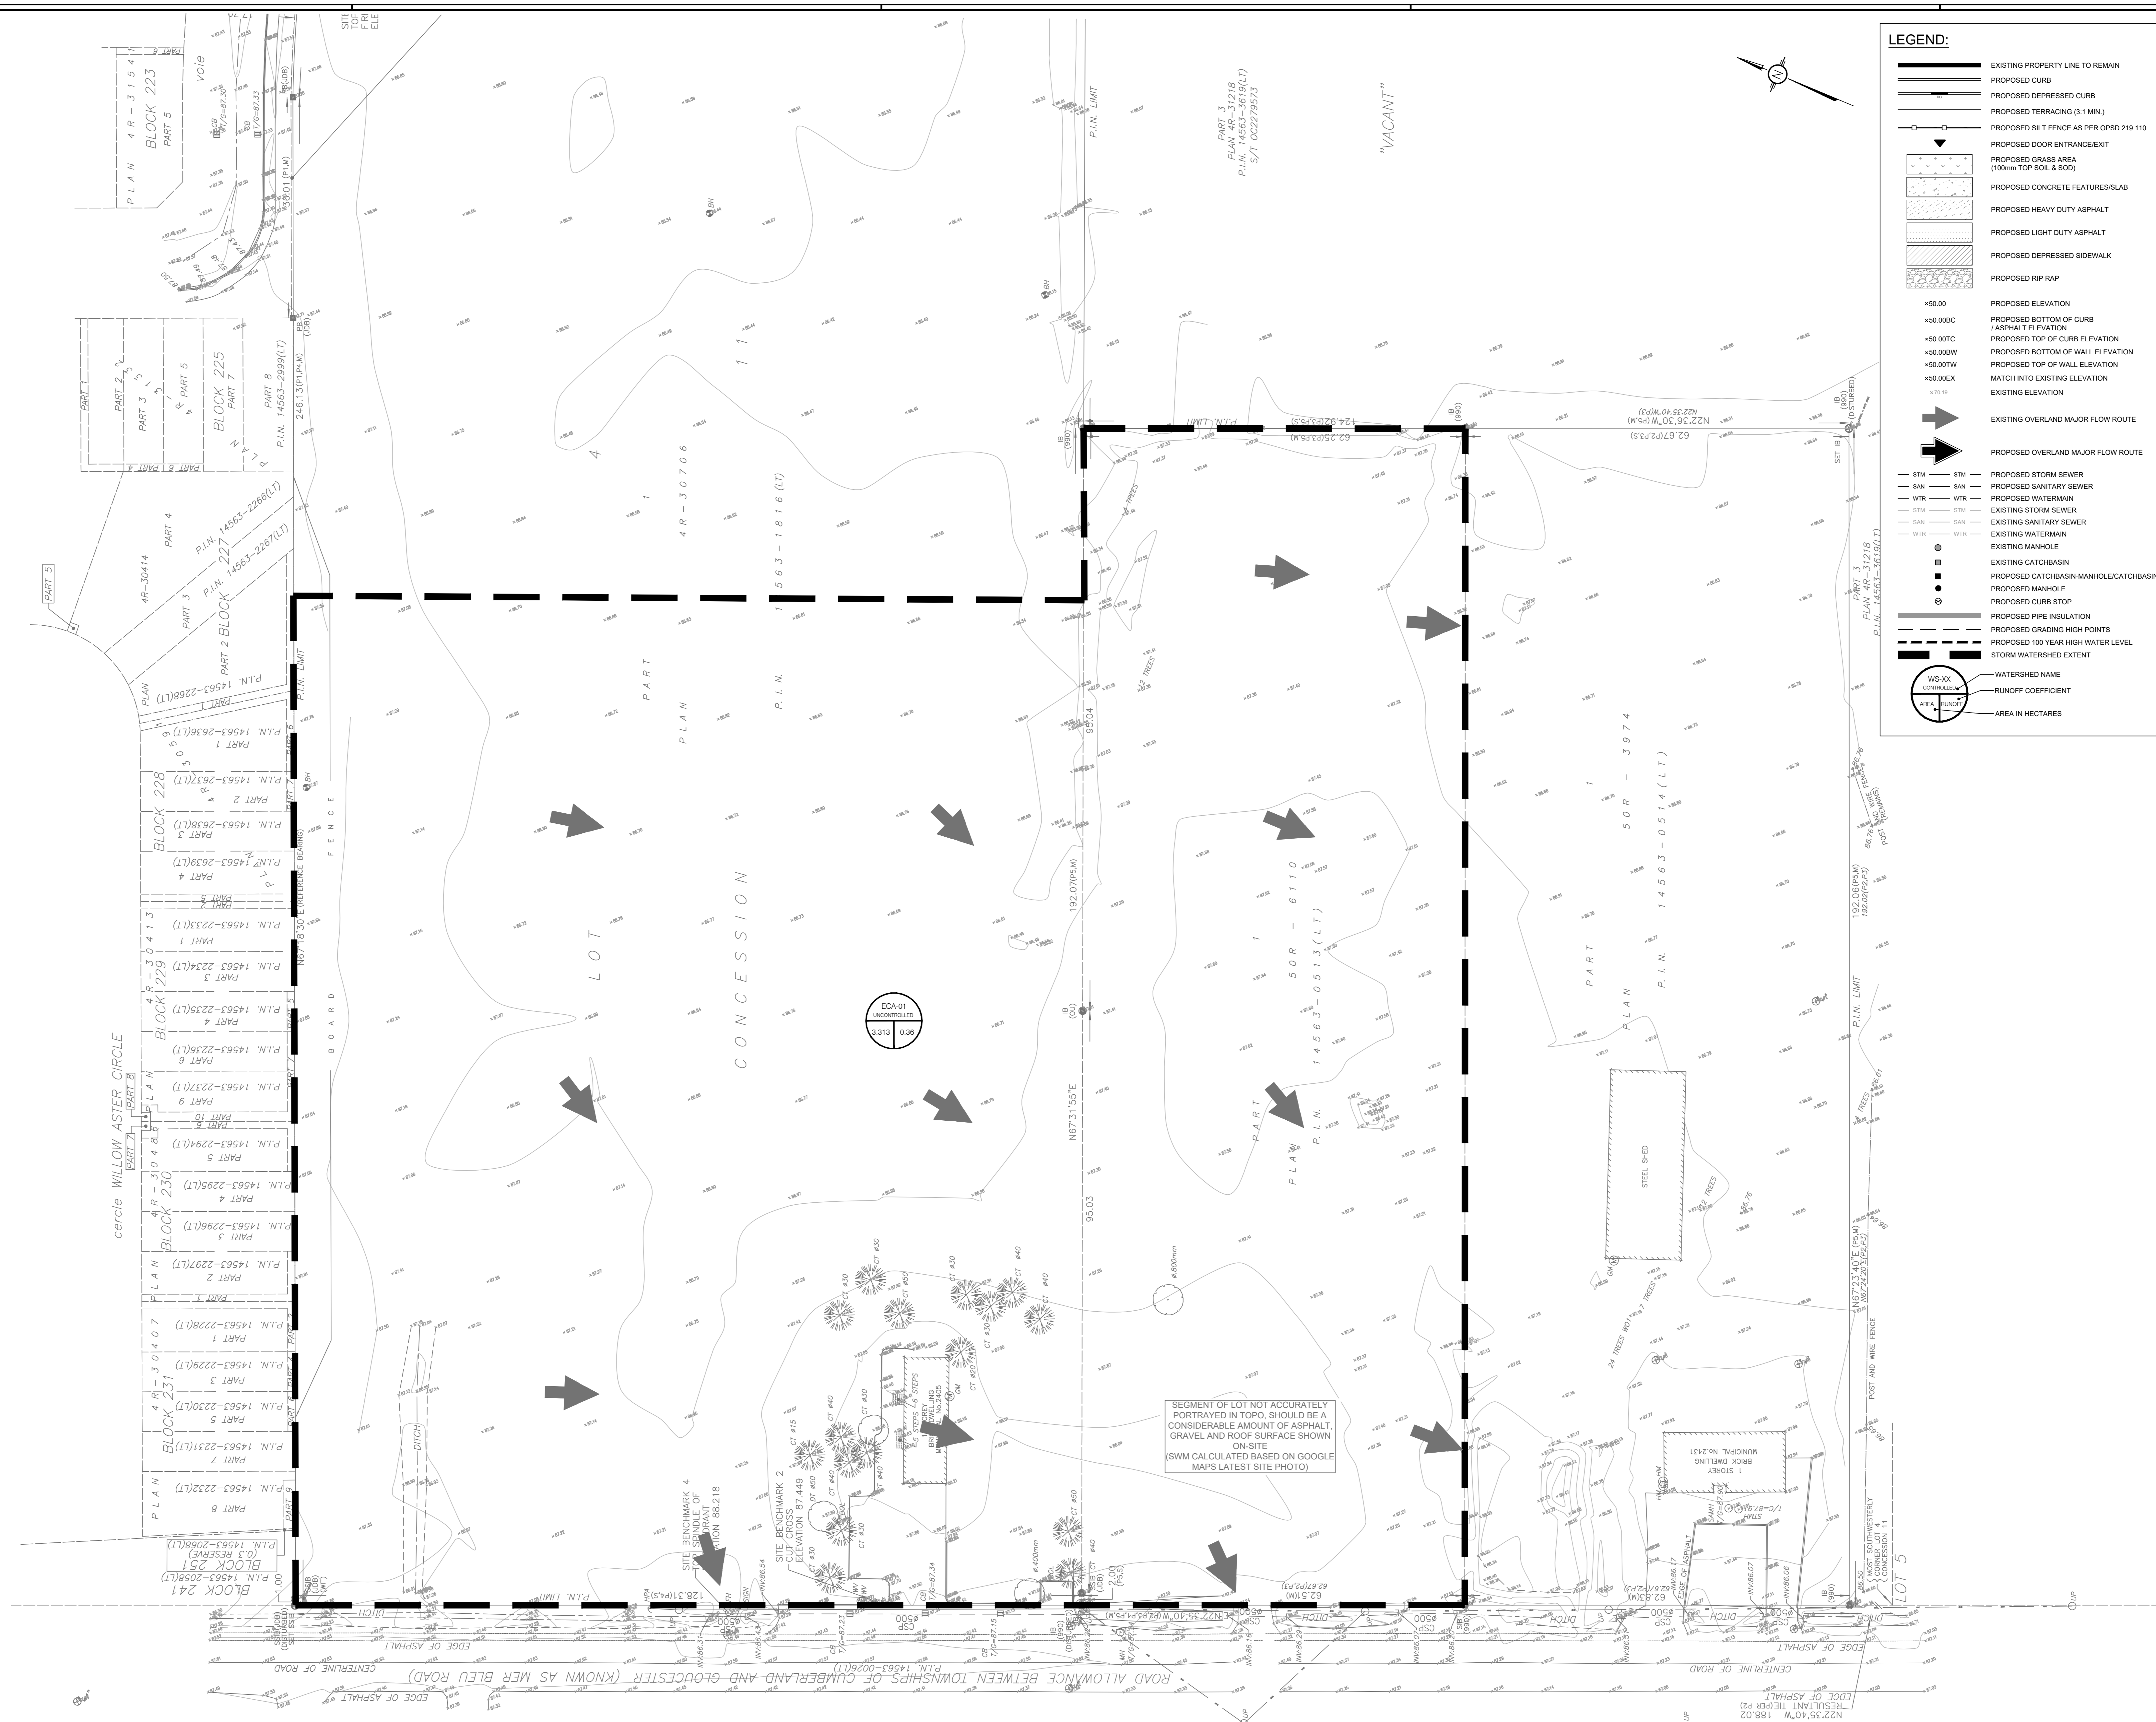

LEGEND:

- EXISTING PROPERTY LINE TO REMAIN
- PROPOSED CURB
- PROPOSED DEPRESSED CURB
- PROPOSED TERRACING (3:1 MIN.)
- PROPOSED SILT FENCE AS PER OPSD 219.110
- PROPOSED DOOR ENTRANCE EXIT
- PROPOSED GRAVEL AREA (100mm TOP SOIL & 90D)
- PROPOSED CONCRETE FEATURES/SLAB
- PROPOSED HEAVY DUTY ASPHALT
- PROPOSED LIGHT DUTY ASPHALT
- PROPOSED DEPRESSED SIDEWALK
- PROPOSED RP RAP
- PROPOSED ELEVATION
- +50.00 PROPOSED BOTTOM OF CURB ASPHALT ELEVATION
- +50.00TC PROPOSED TOP OF CURB ELEVATION
- +50.00BW PROPOSED BOTTOM OF WALL ELEVATION
- +50.00TW PROPOSED TOP OF WALL ELEVATION
- +50.00EX MATCH INTO EXISTING ELEVATION
- +50.00 EXISTING ELEVATION
- EXISTING OVERLAND MAJOR FLOW ROUTE
- PROPOSED OVERLAND MAJOR FLOW ROUTE
- STM PROPOSED STORM SEWER
- SAW PROPOSED SANITARY SEWER
- WTR PROPOSED WATERMAIN
- STM EXISTING STORM SEWER
- SAW EXISTING SANITARY SEWER
- WTR EXISTING WATERMAIN
- EXISTING MANDHOLE
- EXISTING CATCHBASIN
- PROPOSED CATCHBASIN-MANHOLE/CATCHBASIN
- PROPOSED MANHOLE
- PROPOSED CURB STOP
- PROPOSED PIPE INSULATION
- PROPOSED GRADING HIGH POINTS
- PROPOSED 100 YEAR HIGH WATER LEVEL
- STORM WATERSHED EXTENT
- WS-XX WATERSHED NAME
- XX-XX RUNOFF COEFFICIENT
- AREA IN HECTARES

SEGMENT OF LOT NOT ACCURATELY PORTRAYED IN TOPO, SHOULD BE A CONSIDERABLE AMOUNT OF ASPHALT, GRAVEL AND ROOF SURFACE SHOWN ON-SITE (SWM CALCULATED BASED ON GOOGLE MAPS LATEST SITE PHOTO)

no.	date	revision / issue	by
9	SEP 09, 2025	ISSUED FOR ADDENDA	KH
8	AUG 22, 2025	ISSUED FOR SITE PLAN CONTROL	KH
7	AUG 07, 2025	ISSUED FOR SITE PLAN CONTROL	KH
6	JUL 08, 2025	ISSUED FOR TENDER	KH
5	MAY 08, 2025	ISSUED FOR TENDER	KH
4	MAR 31, 2025	ISSUED FOR APPROVAL	KH
3	MAR 21, 2025	99% FOR COORDINATION	KH
2	MAR 03, 2025	85% FOR MINISTRY REVIEW	KH
1	JAN 31, 2025	ISSUED FOR SITE PLAN CONTROL & FOUNDATION PERMIT	KH

grc architects
A PROVENCHER_ROY COMPANY
47 Clarence Street, Suite 401
Ottawa, Ontario K1N 9K1
1-813-241-8203 F 613-241-41-80
info@grcarchitects.com
www.grcarchitects.com

Consultants
Callon Dietz INCORPORATED
ONTARIO LAND SURVEYORS
CALLETON PLACE LONDON NORTH BAY
Peperon@callondietz.com callondietz.com

LRJ
INCORPORATED | 1986-1988
5400 Carleton Road | Ottawa, ON, K1J 9G2
www.lroj.com | (613) 862-3344

JAMES B. LENNOX & ASSOCIATES INC.
LANDSCAPE ARCHITECTS
332 CARLETON AVE. OTTAWA, ONTARIO K1N 9A4
Tel: (613) 722-5168 Fax: (1866) 343-3942


northpointe
professional stamp
Professional Engineer
M. BASKET
1987
PROFESSIONAL ENGINEER
ONTOLENE OF ONTARIO

project title
**NOUVELLE ÉCOLE
ESP ORLEANS-SUD
2405 / 2419 RUE MER-BLEUE**

Ottawa South Ontario
drawing title
**PRE-DEVELOPMENT
WATERSHED PLAN**

date	2025-01-31	job no.	240462
scale	1:400	drawing no.	C701
drawn	KH	approved	MB
print date	2025-01-31		

1. DO NOT SCALE FROM THIS DRAWING.
2. CONTRACTOR TO VERIFY ALL DIMENSIONS AND NOTIFY THE ARCHITECT OF ANY DISCREPANCIES BEFORE WORK COMMENCES.
3. THIS DRAWING TO BE READ IN CONJUNCTION WITH THE FOLLOWING DRAWINGS: STRUCTURAL, MECHANICAL, ELECTRICAL.

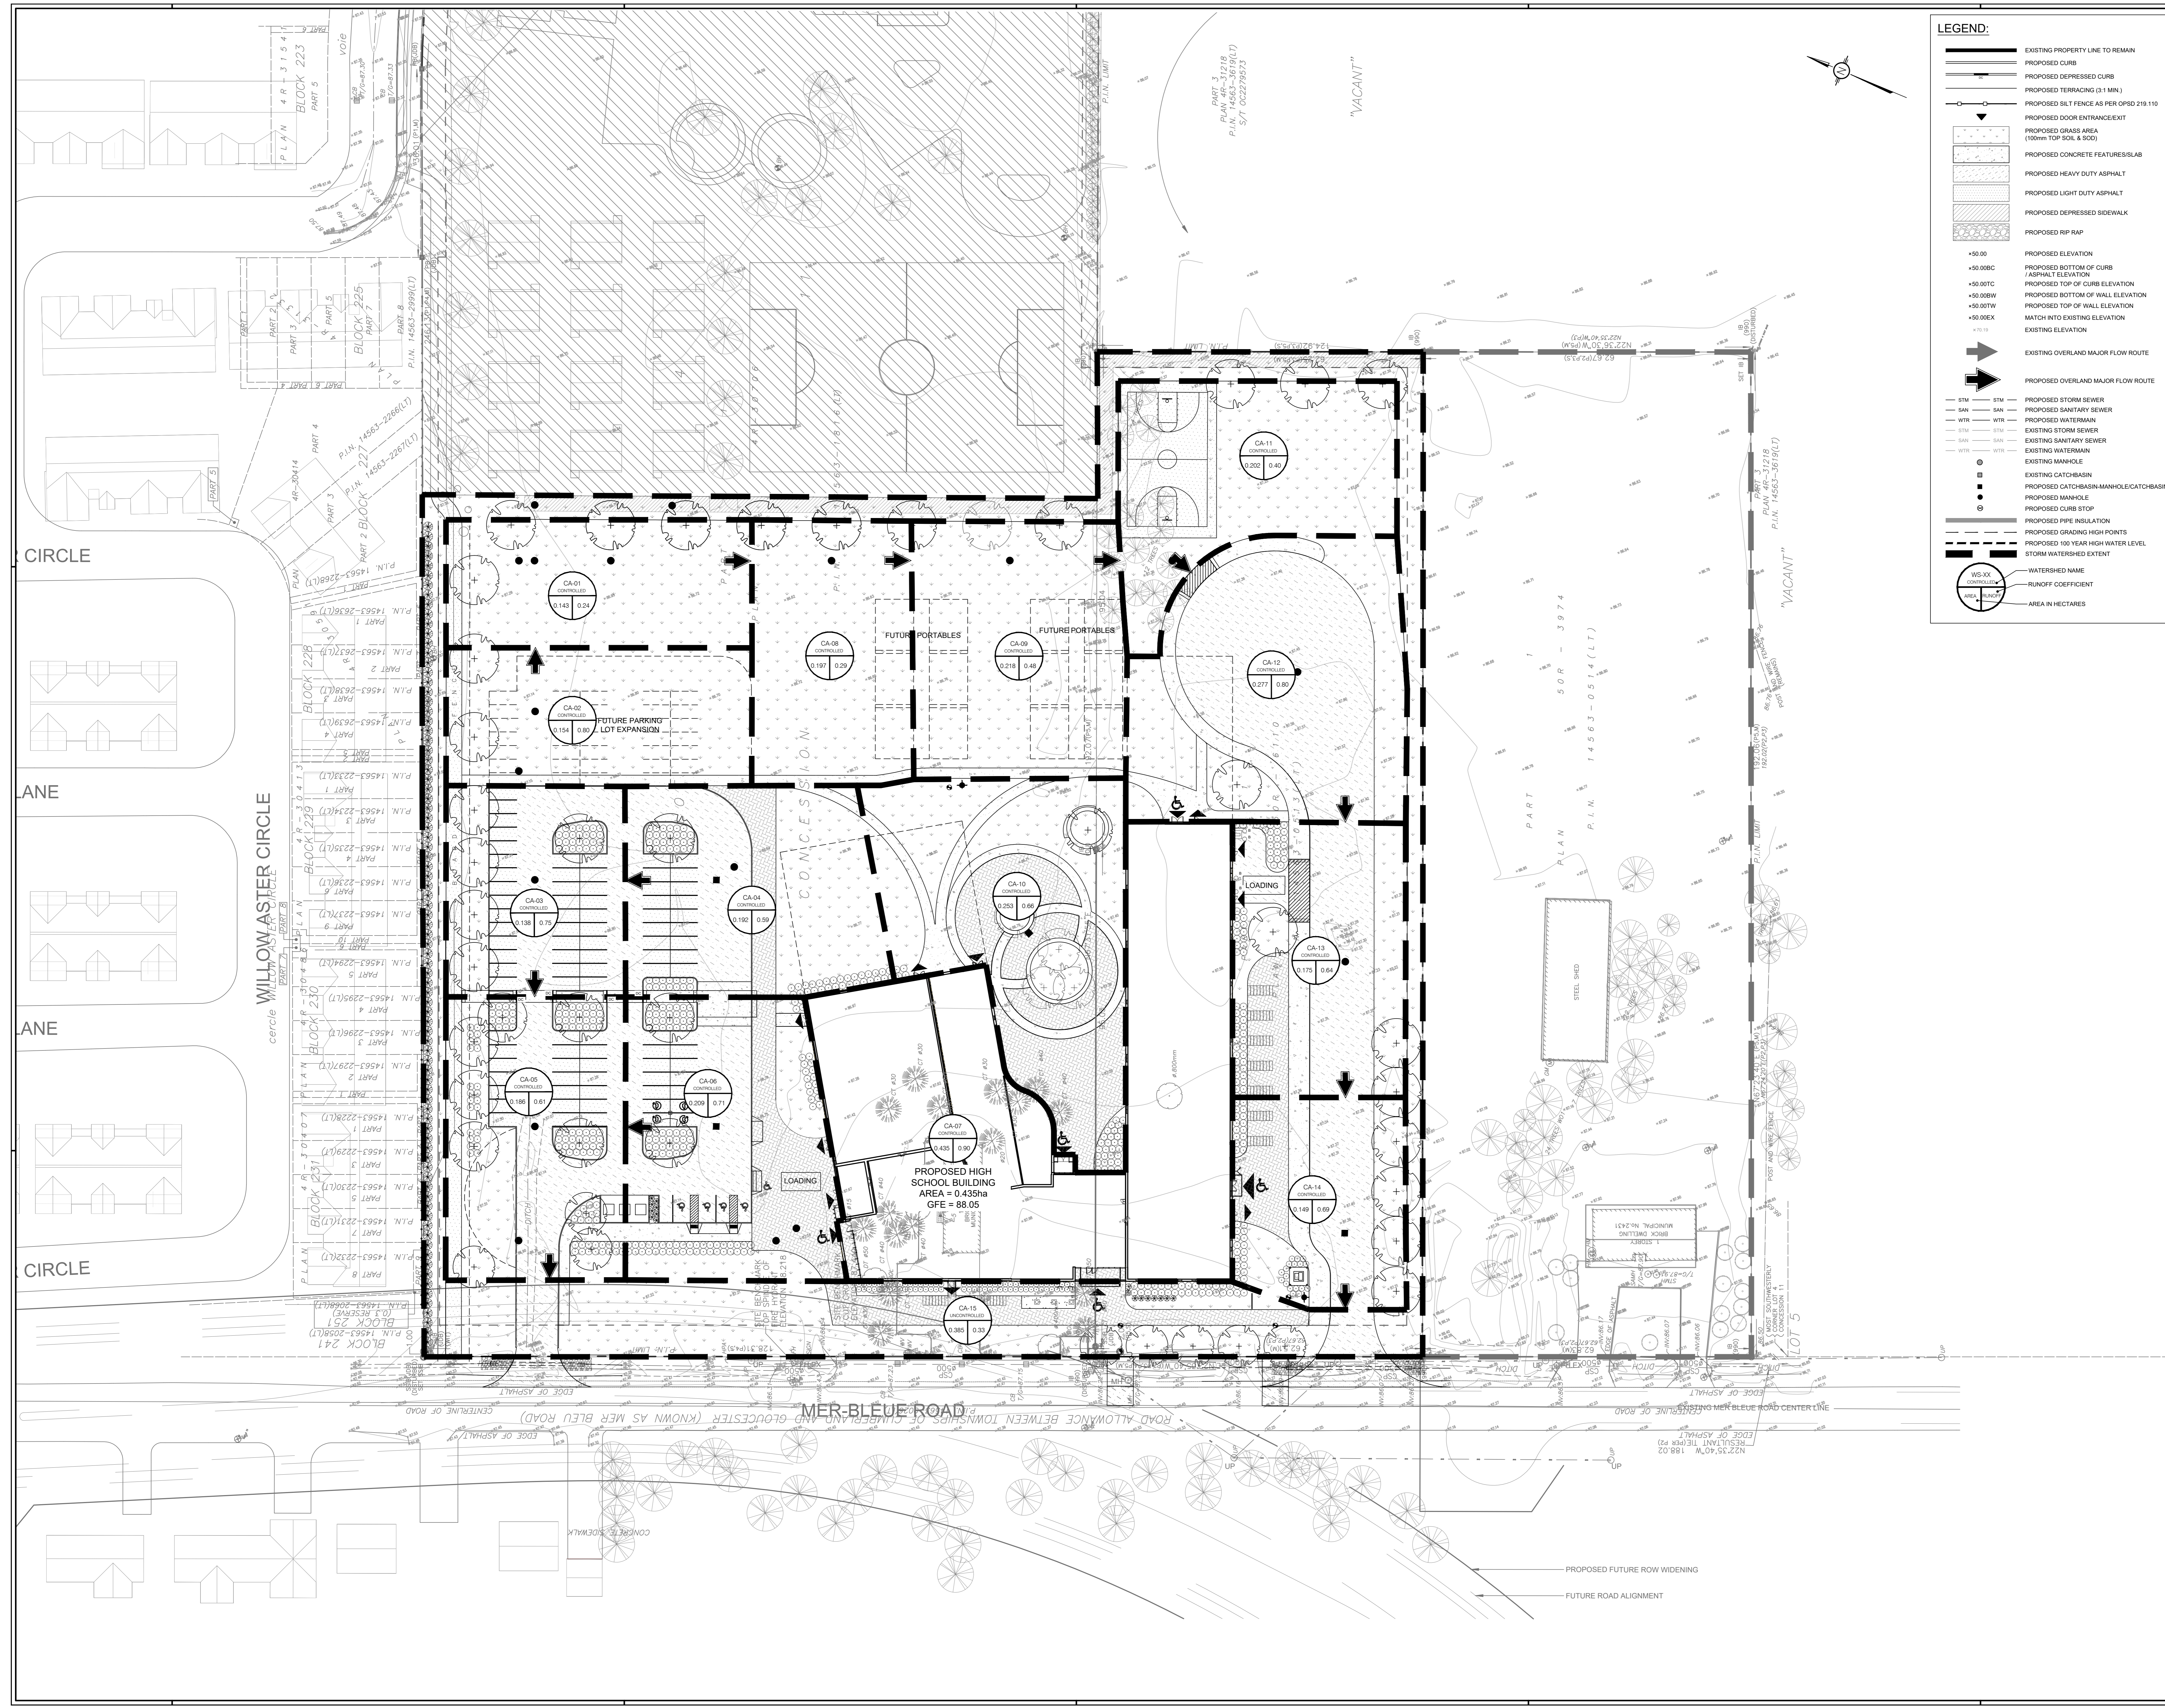

LEGEND:

- EXISTING PROPERTY LINE TO REMAIN
- PROPOSED CURB
- PROPOSED DEPRESSED CURB
- PROPOSED TERRACING (3.1 MIN.)
- PROPOSED SILT FENCE AS PER OPSD 219.110
- PROPOSED DOOR ENTRANCE/EXIST
- PROPOSED GRASS AREA (100mm TOP SOIL & SOD)
- PROPOSED CONCRETE FEATURES/SLAB
- PROPOSED HEAVY DUTY ASPHALT
- PROPOSED LIGHT DUTY ASPHALT
- PROPOSED DEPRESSED SIDEWALK
- PROPOSED RIP RAP
- +5.00 PROPOSED ELEVATION
- +5.006C PROPOSED BOTTOM OF CURB / ASPHALT ELEVATION
- +5.007C PROPOSED TOP OF CURB ELEVATION
- +5.008BW PROPOSED BOTTOM OF WALL ELEVATION
- +5.007W PROPOSED TOP OF WALL ELEVATION
- +5.00EX MATCH INTO EXISTING ELEVATION
- +5.10 EXISTING ELEVATION
- EXISTING OVERLAND MAJOR FLOW ROUTE
- PROPOSED OVERLAND MAJOR FLOW ROUTE
- STM PROPOSED STORM SEWER
- SAN PROPOSED SANITARY SEWER
- WTR PROPOSED WATERMAIN
- STM EXISTING STORM SEWER
- SAN EXISTING SANITARY SEWER
- WTR EXISTING WATERMAIN
- EXISTING MANHOLE
- EXISTING CATCHBASIN
- PROPOSED CATCHBASIN/MANHOLE/CATCHBASIN
- PROPOSED MANHOLE
- PROPOSED CURB STOP
- PROPOSED PIPE INSULATION
- PROPOSED GRAZING HIGH POINTS
- PROPOSED 100 YEAR HIGH WATER LEVEL
- STORM WATERSHED EXTENT
- WATERSHED NAME
- RUNOFF COEFFICIENT
- AREA IN HECTARES

no.	date	revision / issue	by
9	SEP 09, 2025	ISSUED FOR AGENDA	KH
8	AUG 22, 2025	ISSUED FOR SITE PLAN CONTROL	KH
7	AUG 07, 2025	ISSUED FOR SITE PLAN CONTROL	KH
6	JUL 08, 2025	ISSUED FOR TENDER	KH
5	MAY 08, 2025	ISSUED FOR TENDER	KH
4	MAR 31, 2025	ISSUED FOR APPROVAL	KH
3	MAR 21, 2025	99% FOR COORDINATION	KH
2	MAR 03, 2025	85% FOR MINISTRY REVIEW	KH
1	JAN 31, 2025	ISSUED FOR SITE PLAN CONTROL & FOUNDATION PERMIT	KH

grc architects
A PROVENCHER ROY COMPANY

47 Clarence Street, Suite 401
Ottawa, Ontario K1N 6K1
1-813-241-8203 F: 613-241-41-80
info@grcarchitects.com
www.grcarchitects.com

Callon Dietz INCORPORATED
ONTARIO LAND SURVEYORS

CALLON PLACE LONDON NORTH BAY
Peperon@callondietz.com callondietz.com

LRJ
Landscape Architecture

5400 Carleton Road | Ottawa, ON, K1J 9G2
www.lroj.com | 613-241-3441

JAMES B. LENNOX & ASSOCIATES INC.
LANDSCAPE ARCHITECTS

3732 CARLETON AVE. OTTAWA, ONTARIO K1M 5A8
Tel: (613) 722-5168 Fax: (1866) 343-3942

notopore

professional stamp

project title

**NOUVELLE ÉCOLE
ESP ORLEANS-SUD
2405 / 2419 RUE MER-BLEUE**

Ottawa: South Ontario

drawing title

**POST-DEVELOPMENT
WATERSHED PLAN**

date	2025-01-31	job no.	240462
scale	1:400	drawing no.	C702
drawn	KH	approved	MB
print date	2025-01-31		

1. DO NOT SCALE FROM THIS DRAWING.
2. CONTRACTOR TO VERIFY ALL DIMENSIONS AND NOTIFY THE ARCHITECT OF ANY DISCREPANCIES BEFORE WORK COMMENCES.
3. THIS DRAWING TO BE READ IN CONJUNCTION WITH THE FOLLOWING DRAWINGS: STRUCTURAL, MECHANICAL, ELECTRICAL.

ONTARIO PROVINCIAL STANDARD DRAWING
PRECAST CONCRETE CATCH BASIN
 600x600mm
 OPSD 705.010

ONTARIO PROVINCIAL STANDARD DRAWING
PRECAST CONCRETE MAINTENANCE HOLE
 1200mm DIAMETER
 OPSD 701.010

ONTARIO PROVINCIAL STANDARD DRAWING
HEAVY DUTY "FISH" TYPE SQUARE CATCH BASIN COVER
 1200mm DIAMETER
 OPSD 400.077

ONTARIO PROVINCIAL STANDARD DRAWING
HEAVY DUTY "FISH" TYPE ROUND CATCH BASIN COVER
 (MODIFIED OPSD 400.077)
 1200mm DIAMETER
 OPSD 400.077

ONTARIO PROVINCIAL STANDARD DRAWING
STANDARD CIRCULAR STORM MAINTENANCE HOLE COVER
 1200mm DIAMETER
 OPSD 324.1

ONTARIO PROVINCIAL STANDARD DRAWING
STANDARD CIRCULAR SANITARY & COMBINED MAINTENANCE HOLE COVER
 1200mm DIAMETER
 OPSD 324

ONTARIO PROVINCIAL STANDARD DRAWING
100mm DIAMETER STEEL BOLLARD INSTALLATION FOR PARKING LOTS/PARKS
 DATE: MAY 2015
 OPSD 324

ONTARIO PROVINCIAL STANDARD DRAWING
SINGLE TRENCH (SEWER & SEWER SERVICES)
 DATE: MAY 2015
 OPSD 301.010

ONTARIO PROVINCIAL STANDARD DRAWING
INSULATION FOR SHALLOW SEWERS
 DATE: MAY 2015
 OPSD 301.010

ONTARIO PROVINCIAL STANDARD DRAWING
CONCRETE BARRIER CURB FOR GRANULAR BASE PAVEMENT
 (MODIFIED OPSD 310.010)
 DATE: MAY 2015
 OPSD 310.010

ONTARIO PROVINCIAL STANDARD DRAWING
CONCRETE SIDEWALK
 DATE: MAY 2015
 OPSD 310.010

ONTARIO PROVINCIAL STANDARD DRAWING
CONCRETE BARRIER CURB WITH SIDEWALK
 DATE: MAY 2015
 OPSD 310.010

ONTARIO PROVINCIAL STANDARD DRAWING
TRADITIONAL VEHICLE ACCESS CROSSING
 DATE: MAY 2015
 OPSD 310.010

ONTARIO PROVINCIAL STANDARD DRAWING
CONCRETE RAISED CROSSWALK
 DATE: MAY 2015
 OPSD 310.010

ONTARIO PROVINCIAL STANDARD DRAWING
OVERLAND FLOW ROUTE - CURB & SIDEWALK DEPRESSION (EXCEPTION BASIS ONLY)
 DATE: MAY 2015
 OPSD 310.010

ONTARIO PROVINCIAL STANDARD DRAWING
ASPHALT WALKWAY/SERVICE ACCESS - HEAVY DUTY
 DATE: FEB 2013
 OPSD 310.010

ONTARIO PROVINCIAL STANDARD DRAWING
STANDARD TRENCH DETAIL
 DATE: MAY 2015
 OPSD 310.010

ONTARIO PROVINCIAL STANDARD DRAWING
HYDRANT INSTALLATION - NEW CONSTRUCTION
 DATE: MAY 2015
 OPSD 310.010

ONTARIO PROVINCIAL STANDARD DRAWING
THERMAL INSULATION FOR WATER MAINS IN SHALLOW TRENCHES
 DATE: MAY 2015
 OPSD 310.010

ONTARIO PROVINCIAL STANDARD DRAWING
VALVE BOX ASSEMBLY
 DATE: MAY 2015
 OPSD 310.010

ONTARIO PROVINCIAL STANDARD DRAWING
RAISED CROSSWALK PLAN VIEW
 DATE: MAY 2015
 OPSD 310.010

ONTARIO PROVINCIAL STANDARD DRAWING
CONCRETE THRUST BLOCKS FOR PVC AND DI PIPE 400mm AND UNDER
 DATE: MAY 2015
 OPSD 310.010

ONTARIO PROVINCIAL STANDARD DRAWING
THRUST BLOCK DIMENSION TABLES FOR PVC AND DI PIPE 400mm AND UNDER
 DATE: MAY 2015
 OPSD 310.010

ONTARIO PROVINCIAL STANDARD DRAWING
TRACER WIRE INSTALLATION
 DATE: MAY 2015
 OPSD 310.010

ONTARIO PROVINCIAL STANDARD DRAWING
CIRCULAR CHAMBER GATE VALVES
 DATE: MAY 2015
 OPSD 310.010

ONTARIO PROVINCIAL STANDARD DRAWING
RIGID PIPE BEDDING - COVER, AND BACKFILL TYPE 4 SOIL - EARTH EXCAVATION
 DATE: MAY 2015
 OPSD 802.032

ONTARIO PROVINCIAL STANDARD DRAWING
FLEXIBLE PIPE EMBEDMENT AND BACKFILL EARTH EXCAVATION
 DATE: MAY 2015
 OPSD 802.010

ONTARIO PROVINCIAL STANDARD DRAWING
GENERAL RIP-RAP LAYOUT FOR SEWER AND CULVERT OUTLETS
 DATE: MAY 2015
 OPSD 810.010

grc architects
 A PROVENCHER ROY COMPANY

No.	Date	Description / Issue	By
9	SEP 09, 2025	ISSUED FOR AGENDA	KH
8	AUG 22, 2025	ISSUED FOR SITE PLAN CONTROL	KH
7	AUG 07, 2025	ISSUED FOR SITE PLAN CONTROL	KH
6	JUL 08, 2025	ISSUED FOR TENDER	KH
5	MAY 08, 2025	ISSUED FOR TENDER	KH
4	MAR 31, 2025	ISSUED FOR APPROVAL	KH
3	MAR 21, 2025	99% FOR COORDINATION	KH
2	MAR 03, 2025	85% FOR MINISTRY REVIEW	KH
1	JAN 31, 2025	ISSUED FOR SITE PLAN CONTROL & FOUNDATION PERMIT	KH
No.	GRS	Revision / Issue	By

Callon & Dietz INCORPORATED
 ONTARIO LAND SURVEYORS
 CALTON PLACE LONDON NORTH BAY
 1813-241-8203 F 613-241-41-80

LRJ
 5430 Cavendish Road | Ottawa, ON, K1V 9J2
 (613) 832-3333

JAMES B. LENNOX & ASSOCIATES INC.
 LANDSCAPE ARCHITECTS
 312 CARLING AVE. OTTAWA, ONTARIO K1M 5A5
 TEL: (613) 722-5168 FAX: (1866) 343-3942

Professional Stamp: M. BARNES, PROFESSIONAL ENGINEER, CIVIL ENGINEER, ONTARIO

NOUVELLE ÉCOLE ESP ORLEANS-SUD
 2405 / 2419 RUE MER-BLEUE
 Ottawa, Ontario

CONSTRUCTION DETAILS

date	2025-01-31	job no.	240462
scale	1-400	drawing no.	C901
drawn	KH		
approved	MB		
print date	2025-01-31		

1. DO NOT SCALE FROM THIS DRAWING.
 2. CONTRACTOR TO VERIFY ALL DIMENSIONS AND NOTIFY THE ARCHITECT OF ANY DISCREPANCIES BEFORE WORK COMMENCES.
 3. THIS DRAWING TO BE READ IN CONJUNCTION WITH THE FOLLOWING DRAWINGS: STRUCTURAL, MECHANICAL, ELECTRICAL.

APPENDIX F
Proposed Site Plan
Legal Survey
As-builts





ISSUED FOR COORDINATION.
2025-01-10

grc architects
A PROVENCHER ROY COMPANY
47 Clarence Street, Suite 401
Oshawa, Ontario M1W 9K1
905-241-8203 F 905-241-41-80
info@grcarchitects.com
www.grcarchitects.com



consultant

Northpoint professional stamp

project title
PROPOSED HIGH SCHOOL - ÉSP ORLEANS SUD
Barthoven Ontario

drawing title
CONTEXT PLAN

date	NOV 05, 2024	job no.	
scale	1 : 2500	author	3024
drawn	Author	drawing no.	
approved	Checker	sheet no.	A001
print date	2025-01-10 5:04:32 PM		

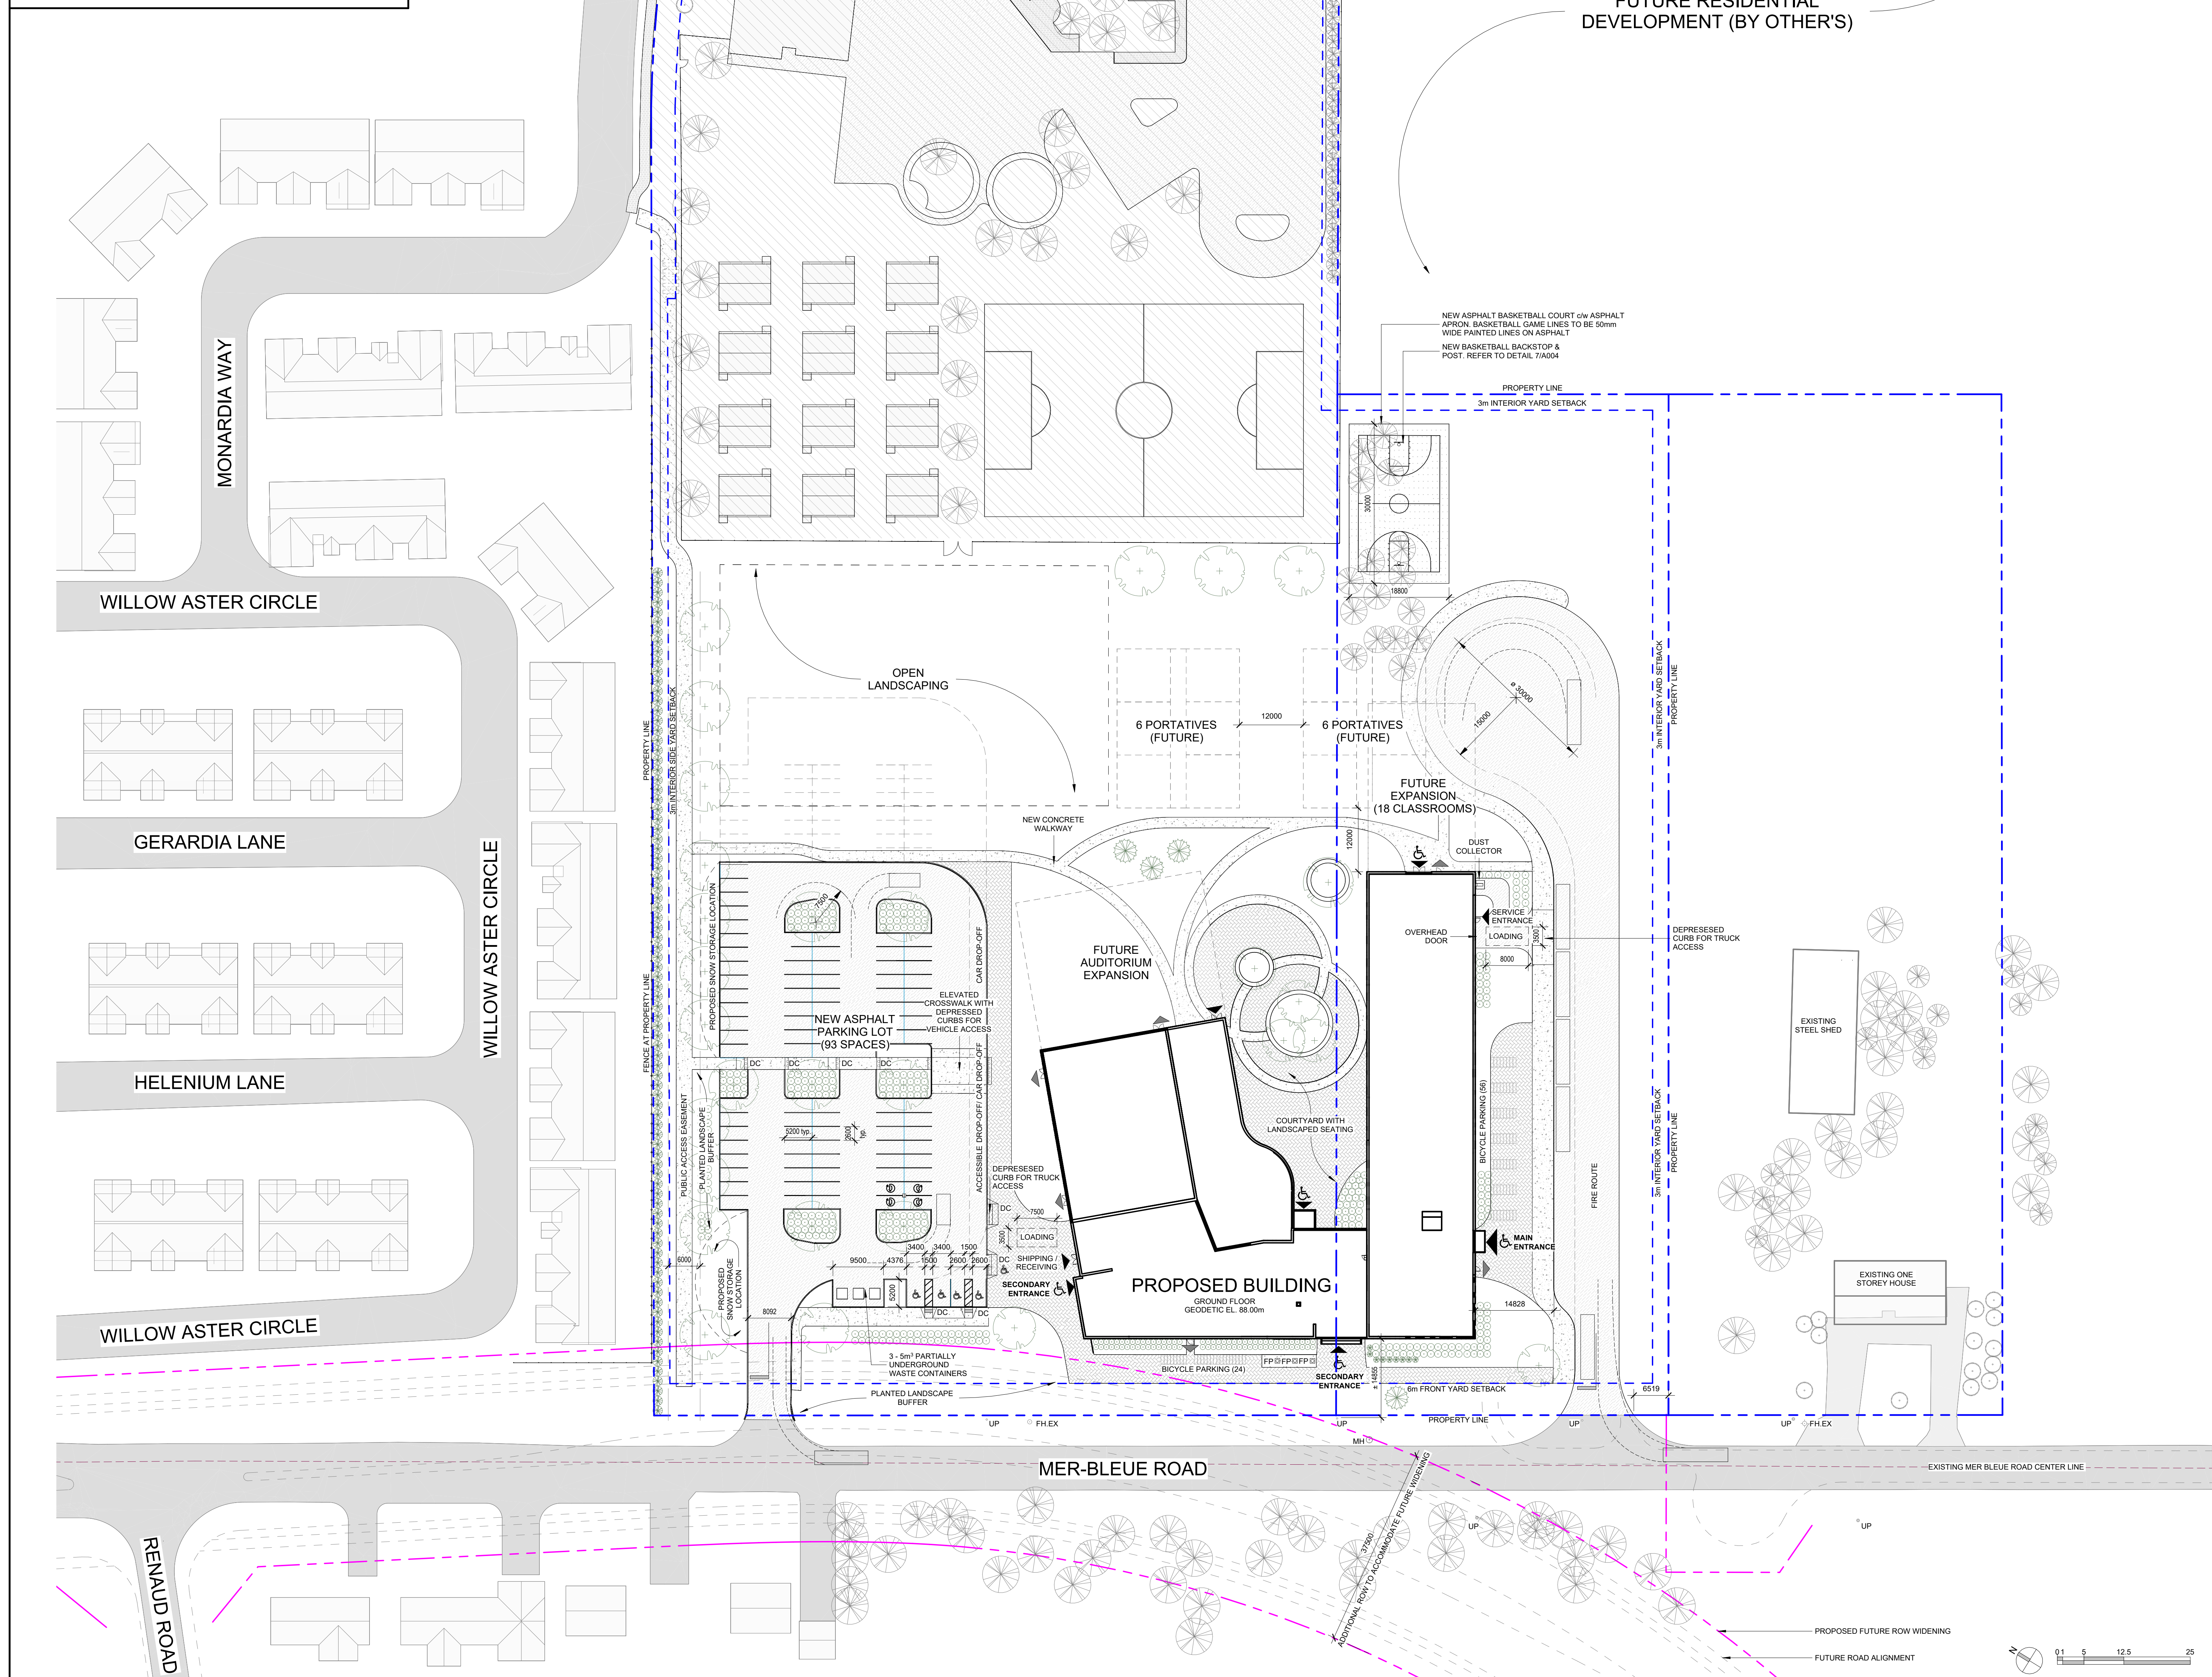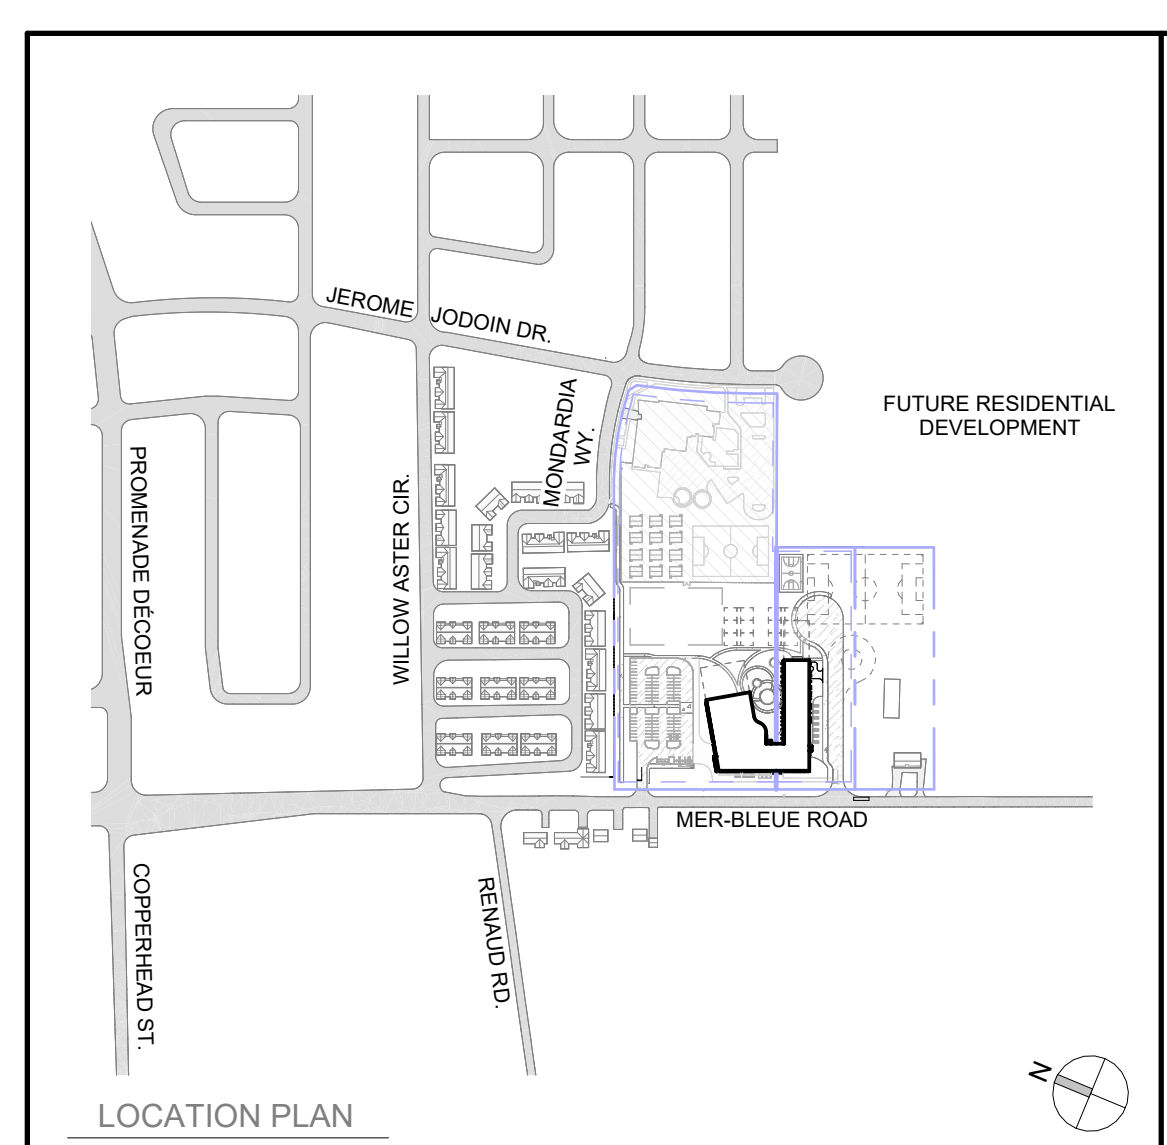

ALL LEGAL SURVEY INFORMATION OBTAINED FROM SURVEY PLANS PREPARED BY : CALLON DIETZ INC., DATED AUGUST 12TH, 2024

- GENERAL NOTES**
- ALL DIMENSIONS ARE IN MILLIMETERS EXCEPT GRADE, FLOOR ELEVATIONS AND PROPERTY LINE DIMENSIONS (SHOWN IN METERS).
 - REFER TO LANDSCAPE DRAWINGS FOR SIDEWALK, CONCRETE CURBS, SOFTHARD LANDSCAPING, AND PAVEMENT MATERIAL PATTERN LAYOUT.
 - REFER TO CIVIL DRAWING FOR CATCH BASINS, MANHOLES, SITE SERVICES, SITE GRADING, SURFACE DRAINAGE, ROAD WORK, PAVEMENT, SIDEWALK AND CONCRETE CURBS.
 - ELEVATIONS SHOWN ARE REFERRED TO GEODETIC DATUM.
 - ALL PARKING SPACES TO HAVE 100mm WIDE PAINTED LINES ON ASPHALT, INCLUDING ACCESS AISLES, ACCESSIBLE PARKING SPACE LOGO, AND ELECTRIC CAR CHARGING LOGO AS ILLUSTRATED.
 - REFER TO CIVIL DRAWING FOR CATCH BASINS, MANHOLES, SITE SERVICES, SITE GRADING, SURFACE DRAINAGE, AND ROAD WORK.
 - REFER TO LANDSCAPE DRAWINGS FOR SIDEWALK, CONCRETE CURBS, SOFTHARD LANDSCAPING, AND PAVEMENT MATERIAL PATTERN LAYOUT.
 - REFER TO ELECTRICAL SITE PLAN FOR ALL ELECTRICAL WORK.
 - ALL PARKING SPACES TO BE PAINTED LINES ON ASPHALT, INCLUDING ACCESSIBLE PARKING SPACE LOGO AS ILLUSTRATED.
- FULL COURT BASKETBALL**
- ALL GAME LINES FOR FULL COURT BASKETBALL TO BE PAINTED WHITE, UNLESS NOTED OTHERWISE.
 - LANE SPACE MARKS & NEUTRAL ZONE MARKS TO BE PAINTED A CONTRASTING COLOR TO THE BOUNDING LINES.
 - ALL GAME LINES FOR BASKETBALL TO BE 50mm WIDE, UNLESS NOTED OTHERWISE.

SITE PLAN LEGEND

---	PROPERTY LINE
- - - -	BUILDING SETBACK
---	NEW CHAIN LINK FENCE
▲	MAIN ENTRANCE
▲	SECONDARY ENTRANCE
▲	EXIT ONLY
↑	VEHICULAR DIRECTION
♿	BARRIER FREE PARKING STALL
♻️	BICYCLE LANE
⚡	ELECTRIC CHARGING STATION
🌳	PROPOSED SHRUBS & PERENNIALS, SEE LANDSCAPE
🌳	PROPOSED TREE, SEE LANDSCAPE
🌳	EXISTING TREE TO REMAIN, SEE LANDSCAPE
⚡	EXISTING UTILITY POLE
⚡	EXISTING FIRE HYDRANT, SEE CIVIL
⚡	EXISTING FIRE HYDRANT
⚡	NEW FLAG POLE CW CONCRETE BASE, SEE DETAIL 3A004
⚡	DEPRESSED CURB WITH TACTILE INDICATOR
⚡	CATCH BASIN, SEE CIVIL
⚡	EXISTING CATCH BASIN
⚡	NEW GALVANIZED STEEL HOLLARDS, PAINTED, SEE DETAIL 1A004
⚡	NEW LIGHT POST CW CONCRETE BASE, SEE DETAIL 3A004
⚡	EXISTING LIGHT POST
⚡	NEW SCHOOL TITLE SIGNAGE, SEE DETAIL 3A004, REFER TO ELECTRICAL
⚡	EXISTING MANHOLE

SITE PLAN LEGEND - HATCH PATTERN

[Hatch]	PROPOSED PRECAST CONCRETE PAVERS, REFER TO LANDSCAPE DRAWINGS
[Hatch]	PROPOSED PERMEABLE PAVERS, REFER TO LANDSCAPE DRAWINGS
[Hatch]	PROPOSED CONCRETE, REFER TO LANDSCAPE DRAWINGS
[Hatch]	PROPOSED MULCH, REFER TO LANDSCAPE DRAWINGS
[Hatch]	PROPOSED HEAVY DUTY ASPHALT, REFER TO CIVIL DRAWINGS
[Hatch]	PROPOSED LIGHT DUTY ASPHALT, REFER TO CIVIL DRAWINGS
[Hatch]	EXISTING ASPHALT
[Hatch]	TACTILE SURFACE

PROJECT NAME: REPEAT HIGHSCHOOL STUDY - ORLEANS

OWNER: CONSEIL DES ÉCOLES PUBLIQUES DE L'EST DE L'ONTARIO (CEPEO)
2445 ST-LAURENT BLVD,
OTTAWA, ON K1G 6C3
T: 613 742-8960

ARCHITECT: GRC ARCHITECTS
401-47 CLARENCE STREET,
OTTAWA, ON K1N 9K1
T: 613 241 8203 F: 613 241 4180

LEGAL DESCRIPTION: PART OF LOT 4 CONCESSION 11 (GEOGRAPHIC TOWNSHIP OF CUMBERLAND)
PIN: 14563-1816(LT) & 14563-0513(LT) & 14563-0514(LT)

ADDRESS: 2405 & 2419, MER-BLEUE ROAD
OTTAWA, ON K4A 3V1

AREA OF SITE: 52 457m² (564 642ft²)

GROSS FLOOR AREA: 7 873m² (84 746ft²)

GROUND FLOOR AREA: 4 287m² (46 142ft²)

SECOND FLOOR AREA: 1 949m² (20 981ft²)

THIRD FLOOR AREA: 1 637m² (17 622ft²)


LOT COVERAGE: 8.17%

ZONING PROVISION	REQUIRED	PROVIDED
PARKING, QUEUING AND LOADING PROVISIONS:		
PARKING RATES	93 Spaces (93 Classroom x (31 Classrooms)) Table 101, Row 1400 (Subject to 2017-303)	89 Standard Spaces 2 Type A Accessible Spaces 3 Type B Accessible Spaces 94 Total Spaces
PARKING SPACE DIMENSIONS	106 (1) (a) min 2.6m width (b) 5.2m length	2.6m width 5.2m length
ABLE & DRIVEWAY	107 (1) (a)(v) 6.0m driveway lane (c)(v) 6.7m aisle width	>6.0m driveway >6.7m aisle width
LOCATION OF PARKING	N/A	yes
LANDSCAPING	110 (1) (a)(b) min. 15% of parking lot Table 110 (a) (b) 3m buffer width	>15% 15%
REFUSE COLLECTION	110 (3) (a) min. 9m from lot line abutting public street (b) min. 3m from other lot line (c) screened from view	yes waste stored below grade screened with soft landscaping
BICYCLE PARKING RATES	Table 111A(4): 1 space per 100m ² 79.73 spaces required	80 spaces
LOCATION OF BICYCLE SPACES	111 (2)(4)(b)(7)(9)	yes
BICYCLE SPACE DIMENSIONS	Table 111B(4): 0.6m x 1.8m 111 (9) 1.5m access aisle	0.6m x 1.8m 1.5m access aisle
LOADING SPACE DIMENSIONS	Table 113A(4): 1 space	1 space
LOADING SPACE DIMENSIONS	Table 113B(4)(i) 6.0m driveway width Table 113B(4)(ii) 5.0m access width Table 113B(4)(iii) 3.5m min width Table 113B(4)(iv) 7.0m min length	>6.0m driveway width 7.0m access width 3.5m width 7.0m length
ZONING PROVISIONS:	INSTITUTIONAL ZONE I1A2500R32, Schedule 111A - Area D(Rural)	
ZONE REGULATIONS	Table 170A (a) 15m min lot width (b) 400m ² min lot area (c) 6m front setback (d) 7.5m rear setback (e) 3m side yard setback (f) 4.5m corner side yard setback (g) 20m min 4 storeys building height	150.85 m 52 457 m ² >6m setback >7.5m setback >3m setback >4.5m setback 13m max height (3 storeys)



Conseil des écoles publiques de l'Est de l'Ontario

5	March 14, 2025	Revision 01	CJ
3	January 31, 2025	Issued for Foundation Permit	CJ
2	January 31, 2025	Issued for Site Plan Control	CJ
1	January 31, 2025	Issued for 60% Review	CJ
no.	date	revision / issue	by

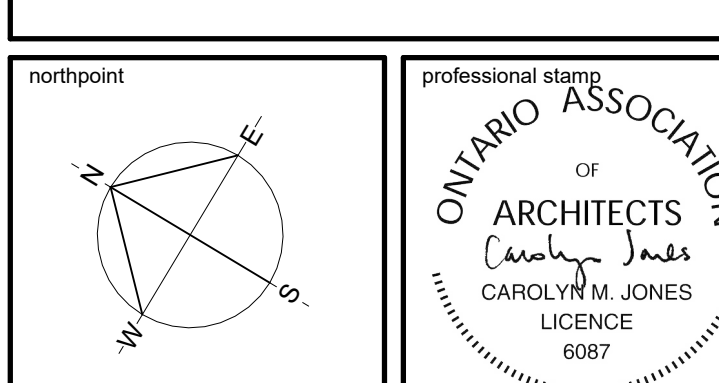

NOUVELLE ÉCOLE SECONDAIRE PUBLIQUE À ORLÉANS SUD
Orléans South Orléans

SITE PLAN

Date	Jan 31, 2025	job no.	
Scale	As indicated	3024	
Drawn	DH	drawing no.	
Approved	CJ/PD	A001	
Plot date	2025-03-14 5:09:16 PM		

1 A001 1:500 PROPOSED SITE PLAN (EXISTING MER-BLEUE ROAD)



DO NOT SCALE FROM THIS DRAWING
CONTRACTOR TO VERIFY ALL DIMENSIONS AND NOTIFY THE ARCHITECT OF ANY DISCREPANCIES BEFORE WORK COMMENCES
THIS DRAWING TO BE READ IN CONJUNCTION WITH THE FOLLOWING DRAWINGS: STRUCTURAL, MECHANICAL, ELECTRICAL

CHAMPLAIN ST

CHEMIN MER BLEUE ROAD

NOTES

1. ALL UNDERGROUND UTILITIES ARE APPROXIMATE. CONTRACTOR IS REQUIRED TO NOTIFY THE UTILITY COMPANIES BEFORE EXCAVATING.

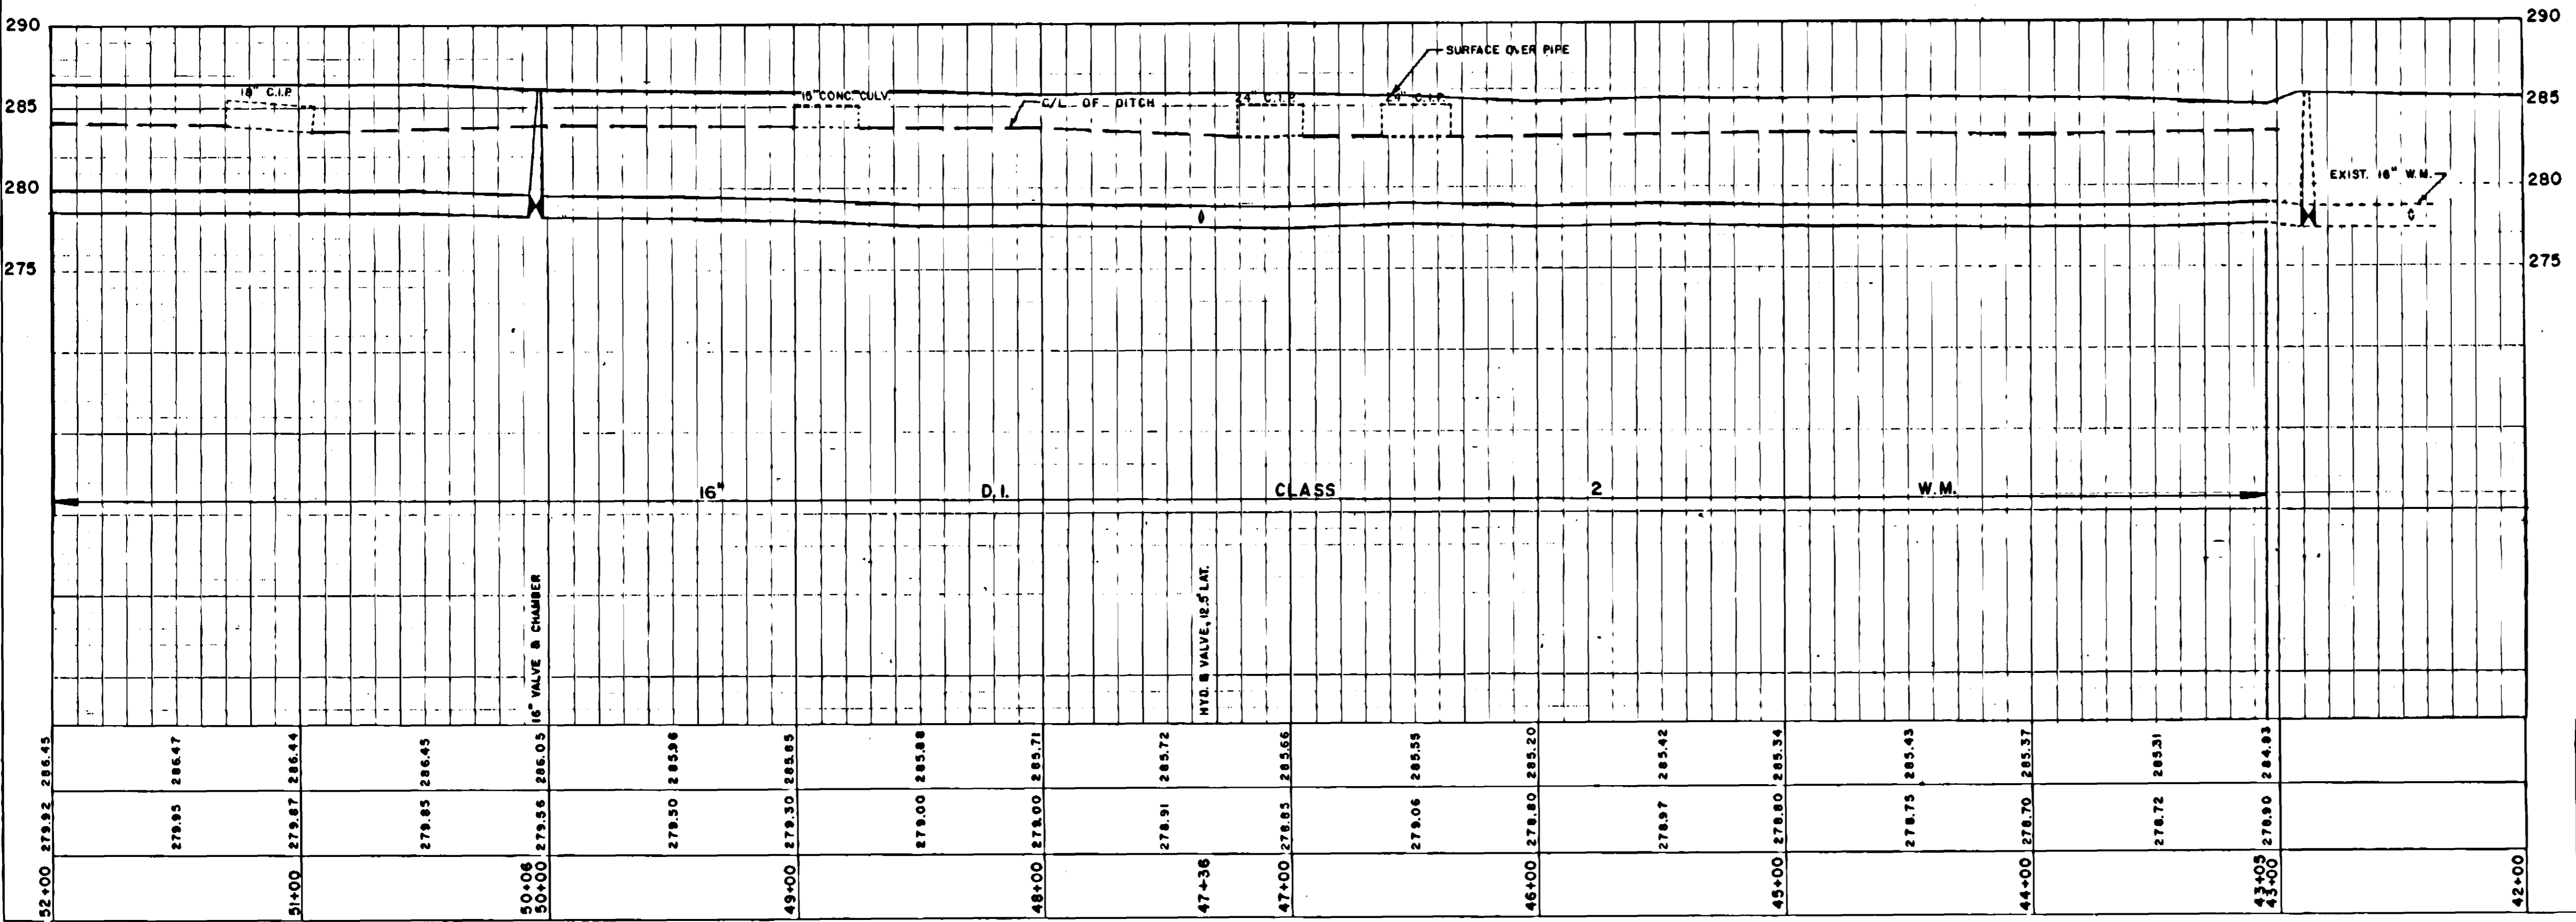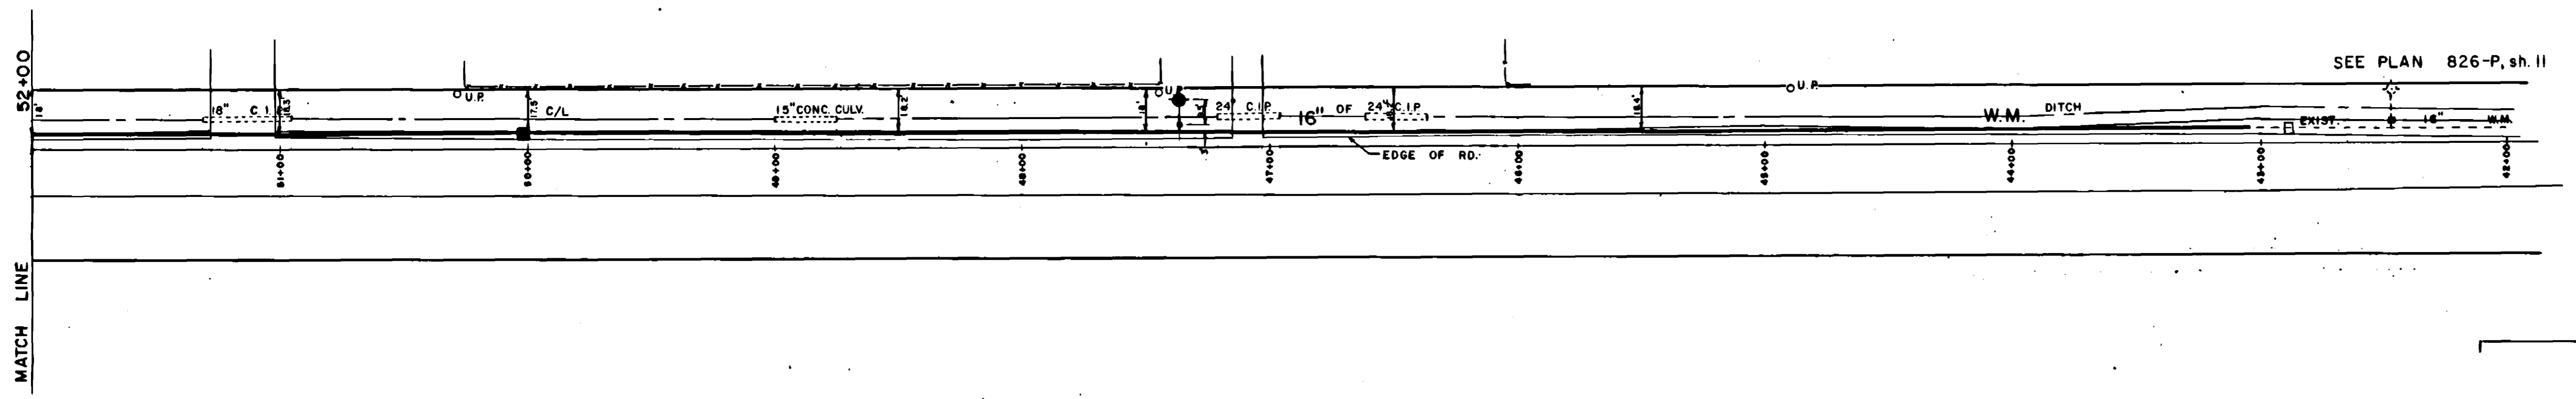

30 MAR '76	"AS BUILT" PER FIELD BOOK NO. 494	S. A. O. <i>UB</i>
DATE	DESCRIPTION	BY
	REVISIONS	

REGIONAL MUNICIPALITY OF OTTAWA-CARLETON
WORKS DEPARTMENT

16" W.M. IN
CHEMIN MER BLEUE ROAD
FROM STA. 43+07 to 52+00


<i>W.E. Brien</i>	<i>H. L. ...</i>	S. P. B.	HOR. 1"=40'
W. L. KEAY	F. E. AYERS	JULY, 1975	VER. 1"=8'
		467	SHEET 8 OF 12

SURFACE
TOP OF W.M.
STATIONS

6525

TOPOGRAPHIC PLAN OF SURVEY
OF PART OF
LOT 4
CONCESSION 11
GEOGRAPHIC TOWNSHIP OF CUMBERLAND
CITY OF OTTAWA
SCALE 1:500

GEORGE N. BRACKEN
ONTARIO LAND SURVEYOR
(SCALE IN METRES)

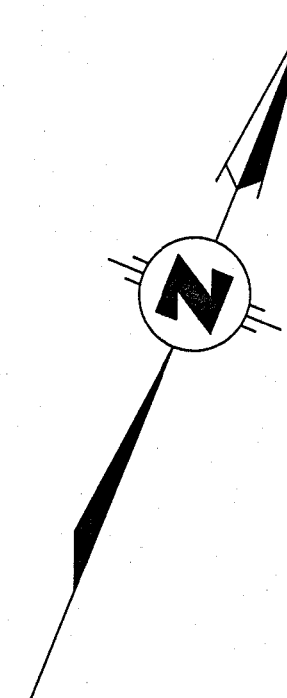

LEGEND:

- DENOTES SURVEY MONUMENT SET
- SURVEY MONUMENT FOUND
- SIB STANDARD IRON BAR
- SSIB SHORT STANDARD IRON BAR
- PB PLASTIC BAR
- M MEASURED
- S SET
- CP CONCRETE PIN
- OU ORIGIN UNKNOWN
- BH BOREHOLE
- BOLL BOLLARD
- BPED BELL PEDESTAL
- CB CATCH BASIN
- DI DITCH INLET
- FH FIRE HYDRANT TOP OF SPINDLE
- LS LAMP STANDARD
- MH MANHOLE
- MW MONITORING WELL
- SMH STORM MANHOLE
- SNMH SANITARY MANHOLE
- SN MISCELLANEOUS STREET SIGN
- T/G TOP OF GRATE
- UP UTILITY POLE
- WV WATER VALVE
- P1 PLAN 4M-1580
- P2 PLAN 50R-3974
- P3 PLAN 50R-8110
- P4 PLAN 4R-30706
- P5 PLAN 4R-31218
- AGG ANNIS, O'SALLIVAN, VOLLEBEK LTD.
- JDB J. D. BARNES LIMITED
- 990 PAYETTE, HIMMA, DELORME LTD.
- DEC #10 DECIDUOUS TREE 0.1m. DIAMETER
- CON #20 CONIFEROUS TREE 0.2m. DIAMETER

SITE BENCHMARKS

SITE BENCHMARK 1 IS THE TOP SPINDLE OF A FIRE HYDRANT (SHOWN ON PLAN) ELEVATION 88.664m.

SITE BENCHMARK 2 IS THE CUT CROSS (SHOWN ON PLAN) ELEVATION 87.449m.

SITE BENCHMARK 3 IS THE CUT CROSS (SHOWN ON PLAN) ELEVATION 87.965m.

SITE BENCHMARK 4 IS THE TOP SPINDLE OF A FIRE HYDRANT (SHOWN ON PLAN) ELEVATION 88.218m.

BEARING NOTE

BEARINGS ARE MTM GRID, DERIVED FROM THE NORTHERLY LIMIT OF PART 1 PLAN 4R-30706, HAVING A GRID BEARING OF N67°18'30"E

DISTANCES ARE GROUND AND CAN BE CONVERTED TO GRID BY MULTIPLYING BY THE COMBINED SCALE FACTOR OF 0.999968.

SURVEYOR'S CERTIFICATE

- I CERTIFY THAT:
- (1) THIS SURVEY AND PLAN ARE CORRECT AND IN ACCORDANCE WITH THE SURVEYS ACT, THE SURVEYORS ACT AND THE REGULATIONS MADE UNDER THEM.
 - (2) THE SURVEY WAS COMPLETED ON THE 12TH DAY OF AUGUST, 2024

August 15, 2024
DATE

George N. Bracken
GEORGE N. BRACKEN
ONTARIO LAND SURVEYOR

THIS PLAN OF SURVEY RELATES TO AOLS PLAN SURVEY FORM NUMBER V-81967.


C:\Projects\2024\24-26499 CEPED - 3 Schools\Drawings\Orleans\24-26499 ORLEANS C3D TOPO.dwg August 15, 2024

Callon Dietz INCORPORATED
ONTARIO LAND SURVEYORS

CARLTON PLACE LONDON NORTH BAY
requests@callondietz.com callondietz.com

SURVEY BY: CB DRAWN BY: DK FILE No: 24-26499 PLAN No: X-3811

150900

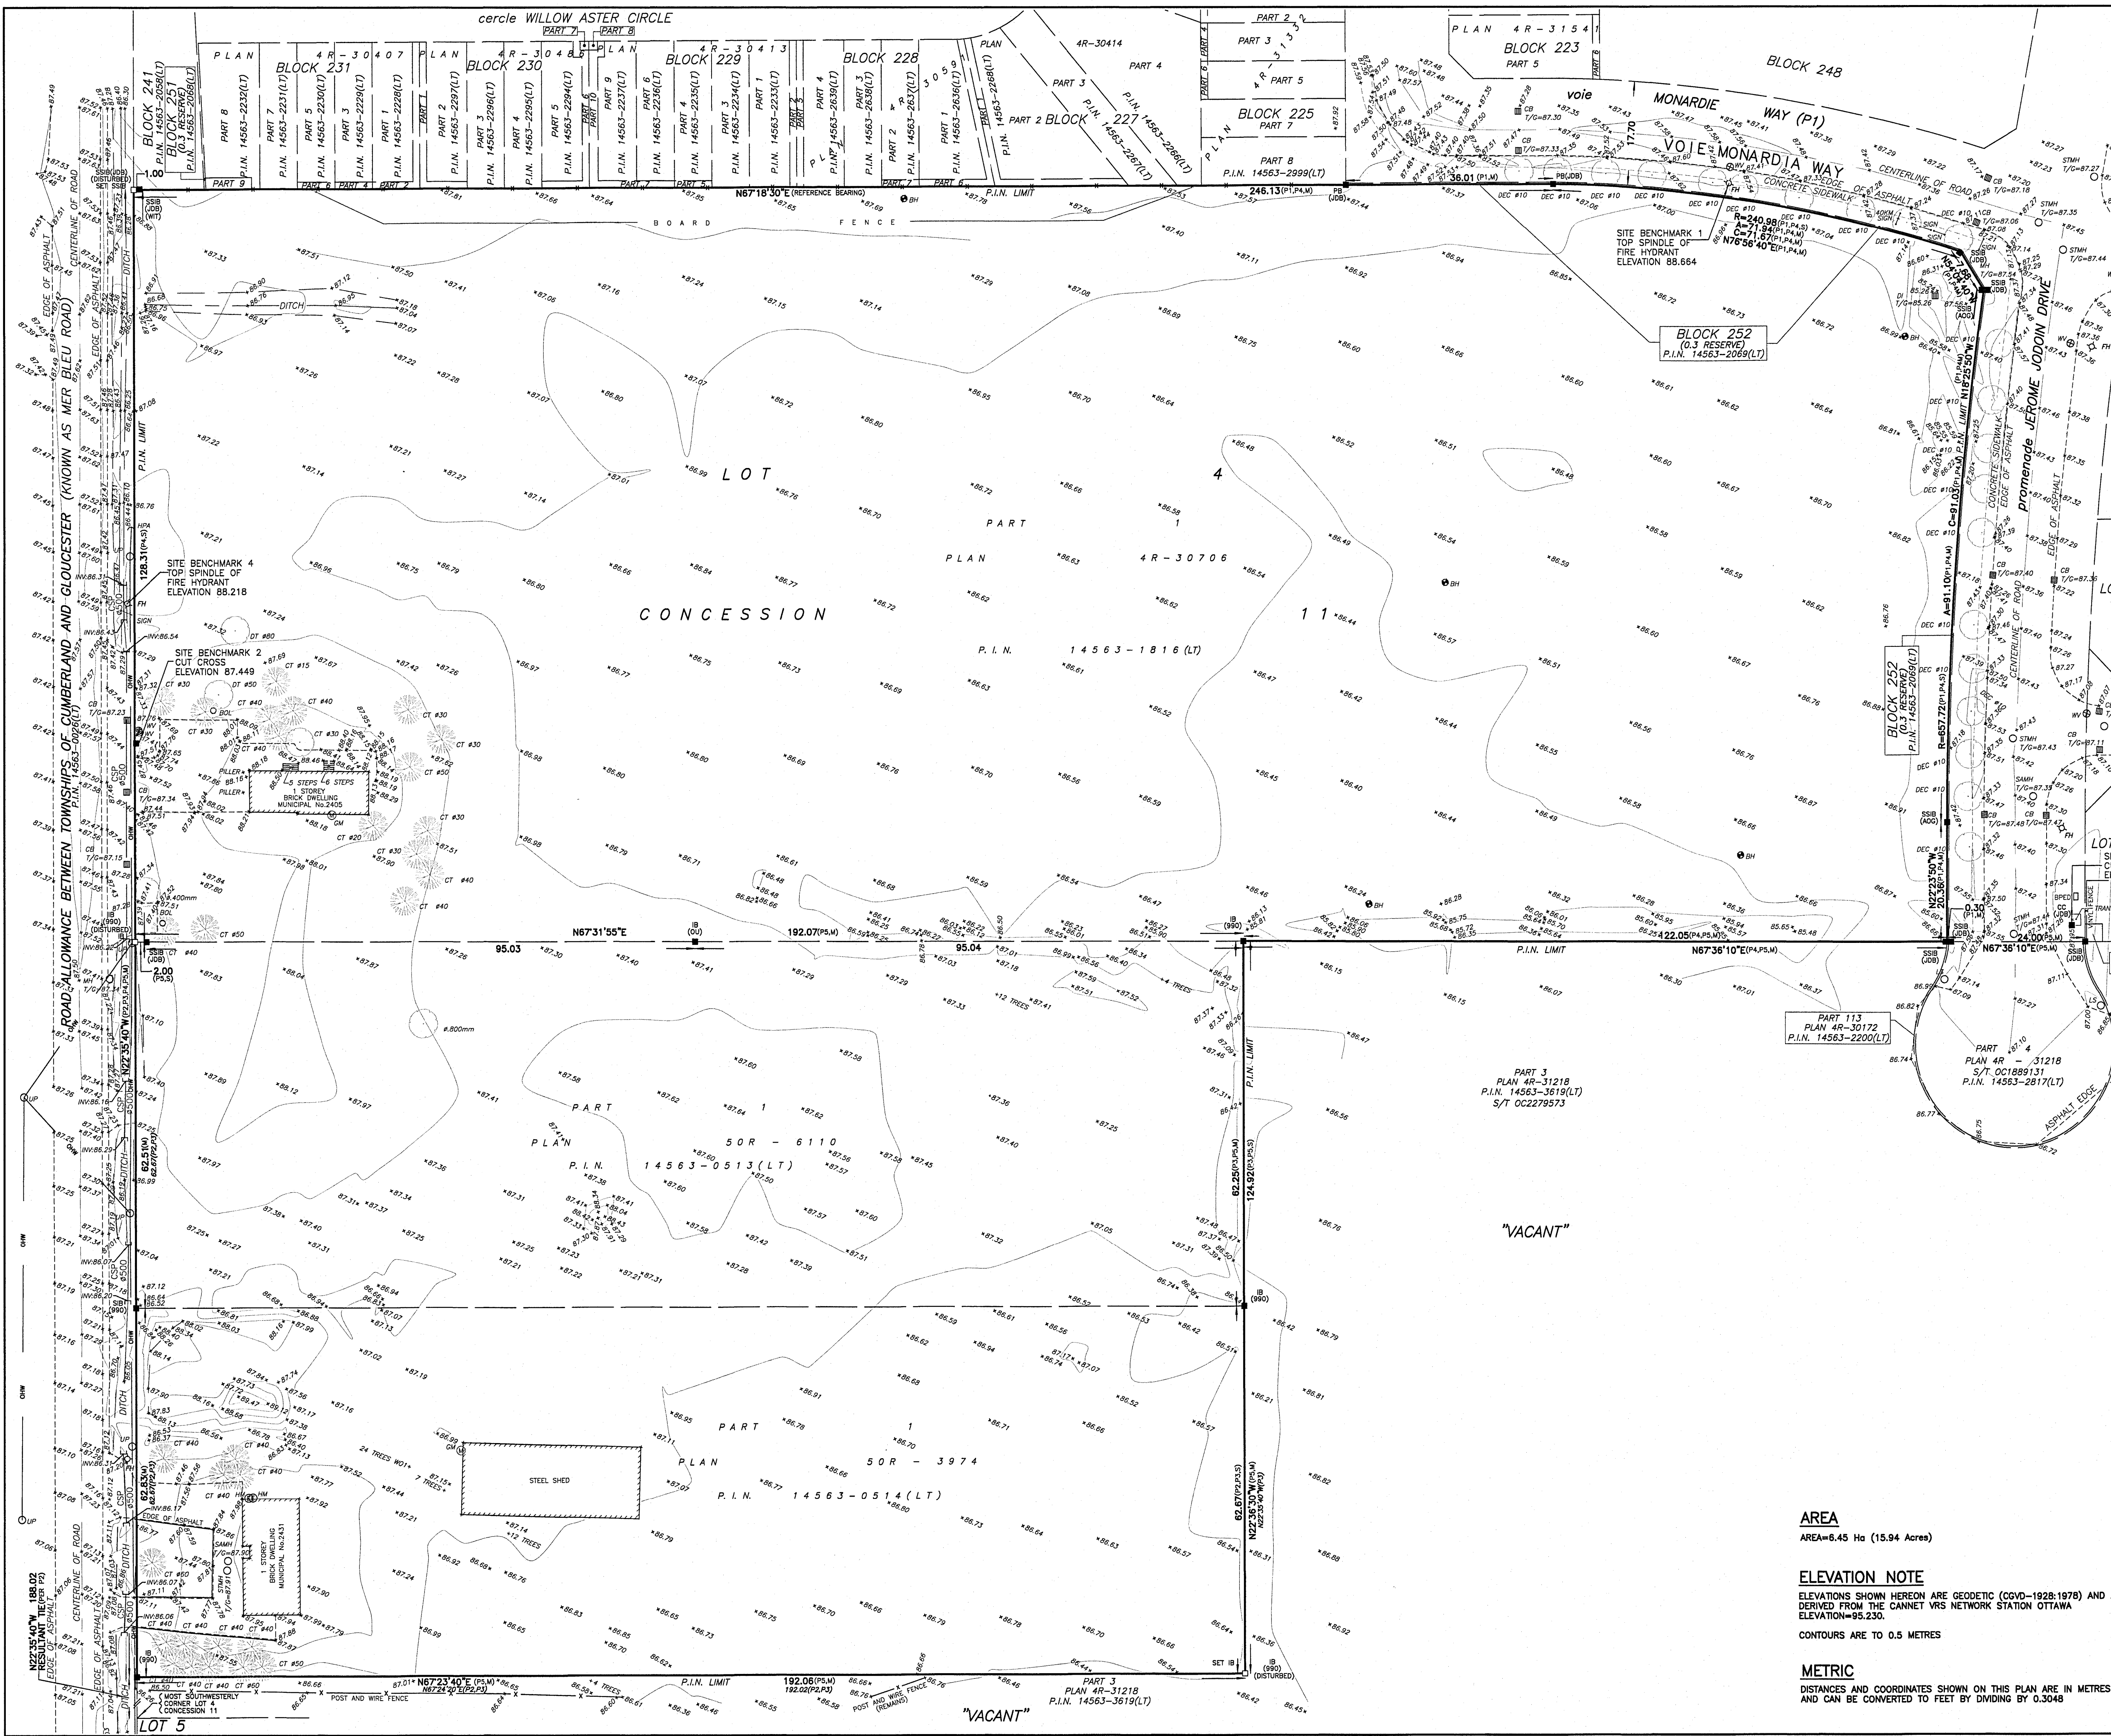

AREA

AREA=6.45 Ha (15.94 Acres)

ELEVATION NOTE

ELEVATIONS SHOWN HEREON ARE GEODETIC (CGVD-1928:1978) AND ARE DERIVED FROM THE CANNET VRS NETWORK STATION OTTAWA ELEVATION=95.230.

CONTOURS ARE TO 0.5 METRES

METRIC

DISTANCES AND COORDINATES SHOWN ON THIS PLAN ARE IN METRES AND CAN BE CONVERTED TO FEET BY DIVIDING BY 0.3048

APPENDIX G
Elementary School Grading & Servicing Plans (WSP)



GENERAL

- 1. DRAWINGS TO BE READ IN CONJUNCTION WITH ARCHITECTURAL AND LANDSCAPE DRAWINGS.
2. ALL SERVICES, MATERIALS, CONSTRUCTION METHODS AND INSTALLATIONS SHALL BE IN ACCORDANCE WITH THE LATEST STANDARDS AND REGULATIONS OF THE: CITY OF OTTAWA STANDARD SPECIFICATIONS AND DRAWINGS, ONTARIO PROVINCIAL SPECIFICATION STANDARD SPECIFICATION (OPSS) AND ONTARIO PROVINCIAL STANDARD DRAWINGS (OPSD), UNLESS OTHERWISE SPECIFIED, TO THE SATISFACTION OF THE CITY AND THE CONSULTANT.
3. THE POSITION OF EXISTING POLE LINES, CONDUITS, WATERMANS, SEWERS AND OTHER UNDERGROUND AND ABOVEGROUND UTILITIES, STRUCTURES AND APPURTENANCES IS NOT NECESSARILY SHOWN ON THE CONTRACT DRAWING, AND WHERE SHOWN, THE ACCURACY OF THE POSITION OF SUCH UTILITIES AND STRUCTURES IS NOT GUARANTEED. PRIOR TO CONSTRUCTION, THE CONTRACTOR SHALL SATISFY HIMSELF OF THE EXACT LOCATION OF ALL SUCH UTILITIES AND STRUCTURES, AND SHALL ASSUME ALL LIABILITY FOR DAMAGE TO THEM DURING THE COURSE OF CONSTRUCTION. ANY RELOCATION OF EXISTING UTILITIES REQUIRED BY THE DEVELOPMENT OF SUBJECT LANDS IS TO BE UNDERTAKEN AT CONTRACTOR'S EXPENSE.
4. THE CONTRACTOR MUST NOTIFY ALL EXISTING UTILITY COMPANY OFFICIALS FIVE (5) BUSINESS DAYS PRIOR TO START OF CONSTRUCTION AND HAVE ALL EXISTING UTILITIES AND SERVICES LOCATED IN THE FIELD OR EXPOSED PRIOR TO THE START OF CONSTRUCTION, INCLUDING BUT NOT LIMITED TO HYDRO, BELL, CABLE TV, AND CONSUMERS GAS LINES.
5. ALL TRENCHING AND EXCAVATIONS TO BE IN ACCORDANCE WITH THE LATEST REVISIONS OF THE OCCUPATIONAL HEALTH AND SAFETY ACT AND REGULATIONS FOR CONSTRUCTION PROJECTS. ALL INFORMATION SHALL BE CONFIRMED PRIOR TO COMMENCEMENT OF CONSTRUCTION.
6. REFER TO ARCHITECTS PLANS FOR BUILDING DIMENSIONS, ELEVATIONS, LAYOUT AND REMOVALS. REFER TO LANDSCAPE PLAN FOR LANDSCAPED DETAILS AND OTHER RELEVANT INFORMATION. ALL INFORMATION SHALL BE CONFIRMED PRIOR TO COMMENCEMENT OF CONSTRUCTION.
7. TOPOGRAPHIC SURVEY COMPLETED AND PROVIDED BY ANNIS, O'SULLIVAN, VOLLEBEKK LTD. DATED MAY 2, 2023. CONTRACTOR TO VERIFY IN THE FIELD PRIOR TO CONSTRUCTION OF ANY WORK AND NOTIFY THE ENGINEER OF ANY DISCREPANCIES.
8. ALL ELEVATIONS ARE GEODETIC AND UTILIZE METRIC UNITS. VERIFY THAT JOB BENCHMARKS HAVE NOT BEEN ALTERED OR DISTURBED.
9. ALL GROUND SURFACES SHALL BE EVENLY GRADED WITHOUT PONDING AREAS AND WITHOUT LOW POINTS EXCEPT WHERE APPROVED SWALE OR DRAIN OUTLETS ARE PROVIDED.
10. ALL EDGES OF DISTURBED PAVEMENT SHALL BE SAW CUT TO FORM A NEAT AND STRAIGHT LINE PRIOR TO PLACING NEW PAVEMENT. PAVEMENT REINSTATEMENT SHALL BE WITH STEP JOINTS OF 500mm WIDTH MINIMUM.
11. ALL DISTURBED AREAS OUTSIDE PROPOSED GRADING LIMITS TO BE RESTORED TO ORIGINAL ELEVATIONS AND CONDITIONS UNLESS OTHERWISE SPECIFIED. EXISTING PARKING LOT SHALL BE RE-ASPHALTED AT EXISTING GRADES EXCEPT AS NOTED TO EVEN OUT GRADES. ALL RESTORATION SHALL BE COMPLETED WITH THE GEOTECHNICAL REQUIREMENTS FOR BACKFILL AND COMPACTION.
12. ABUTTING PROPERTY GRADES TO BE MATCHED.
13. CONTRACTOR SHALL OBTAIN AND PAY FOR ALL NECESSARY PERMITS AND APPROVALS FROM THE MUNICIPAL AUTHORITIES PRIOR TO COMMENCING CONSTRUCTION, INCLUDING WATER PERMIT AND ROAD CUT PERMIT.
14. MINIMIZE DISTURBANCE TO EXISTING VEGETATION DURING THE EXECUTION OF ALL WORKS.
15. REMOVE FROM SITE ALL EXCESS EXCAVATED MATERIAL UNLESS OTHERWISE DIRECTED FROM THE ENGINEER. EXCAVATE AND REMOVE ALL ORGANIC MATERIAL AND DEBRIS LOCATED WITHIN THE PROPOSED BUILDING, PARKING AND ROADWAY LOCATIONS.
16. AT PROPOSED UTILITY CONNECTION POINTS AND CROSSINGS (I.E. STORM SEWER, SANITARY SEWER, WATER, ETC.) THE CONTRACTOR SHALL DETERMINE THE PRECISE LOCATION AND DEPTH OF EXISTING UTILITIES AND REPORT ANY DISCREPANCIES OR CONFLICTS TO THE ENGINEER BEFORE COMMENCING WORK.
17. PRIOR TO CONSTRUCTION, A GEOTECHNICAL ENGINEER REGISTERED IN THE PROVINCE OF ONTARIO IS TO INSPECT ALL SUB-SURFACES FOR FOOTINGS, SERVICES AND PAVEMENT STRUCTURES.
18. CONTRACTOR TO OBTAIN POST-CONSTRUCTION TOPOGRAPHIC SURVEY PERFORMED BY CERTIFIED OLS OR P.ENG. CONFIRMING COMPLIANCE WITH DESIGN GRADING AND SERVICING. SURVEY IS TO INCLUDE LOCATION AND INVERTS FOR BURIED UTILITIES.
19. PROVIDE CCTV INSPECTION REPORT FOR ALL SEWERS AND CATCHBASIN LEADS 200MM DIAMETER AND LARGER. REPEAT CCTV INSPECTION FOLLOWING RECTIFICATION OF ANY DEFICIENCIES.
20. REPORT REFERENCES
20.1. SERVICING AND SWM REPORT FOR CEPPE ES, PREPARED BY WSP CANADA INC. PROJECT NO. 221-06227-00, JUNE 30, 2023.
20.2. GEOTECHNICAL INVESTIGATION REPORT - PROPOSED AVALON III ELEMENTARY SCHOOL, PREPARED BY PATERSON GROUP, PROJ. NO.PG6715-1, JULY 10, 2023.
20.3. STORMWATER MANAGEMENT REPORT FOR SUMMERSIDE WEST PHASES 2 AND 3, PREPARED BY JFSA, JFSA REF NO. 1102-13, APRIL 2016, UPDATED JULY 2016.
20.4. DESIGN BRIEF FOR SUMMERSIDE WEST - PHASE 2 MER BLEUE ROAD, PREPARED BY DSEL, PROJ. NO. 15-808, APRIL 29, 2016.

PARKING LOT AND WORK IN PUBLIC RIGHTS OF WAY

- 1. CONTRACTOR TO REINSTATE ROAD CUTS AS PER CITY OF OTTAWA DETAIL R10.
2. GEOTECHNICAL INVESTIGATION REPORT - PROPOSED AVALON III ELEMENTARY SCHOOL, PREPARED BY PATERSON GROUP, PROJ. NO.PG6715-1, JULY 10, 2023.
3. CONTRACTOR TO PREPARE SUBGRADE, INCLUDING PROOFROLLING, TO THE SATISFACTION OF THE GEOTECHNICAL CONSULTANT PRIOR TO THE COMMENCEMENT OF PLACEMENT OF GRANULAR B MATERIAL.
4. FILL TO BE PLACED AND COMPACTED PER THE GEOTECHNICAL REPORT REQUIREMENTS.
5. CONTRACTOR TO SUPPLY, PLACE AND COMPACT GRANULAR B MATERIAL IN ACCORDANCE WITH THE RECOMMENDATIONS OF THE GEOTECHNICAL CONSULTANT. CONTRACTOR TO PROVIDE CONSULTANT WITH SAMPLES OF GRANULAR B MATERIAL FOR TESTING AND CERTIFICATION FROM THE GEOTECHNICAL CONSULTANT THAT THE MATERIAL MEETS THE GRADATION REQUIREMENTS SPECIFIED IN THE GEOTECHNICAL REPORT.
6. GRANULAR A MATERIAL TO BE PLACED ONLY UPON APPROVAL BY THE GEOTECHNICAL CONSULTANT OF GRANULAR B PLACEMENT.
7. CONTRACTOR TO SUPPLY, PLACE AND COMPACT GRANULAR A MATERIAL IN ACCORDANCE WITH THE RECOMMENDATIONS OF THE GEOTECHNICAL CONSULTANT. CONTRACTOR TO PROVIDE CONSULTANT WITH SAMPLES OF GRANULAR A MATERIAL FOR TESTING AND CERTIFICATION FROM THE GEOTECHNICAL CONSULTANT THAT THE MATERIAL MEETS THE GRADATION REQUIREMENTS SPECIFIED IN THE GEOTECHNICAL REPORT.
8. ASPHALT MATERIAL TO BE PLACED ONLY UPON APPROVAL BY THE GEOTECHNICAL CONSULTANT OF GRANULAR A PLACEMENT.
9. CONTRACTOR TO SUPPLY, PLACE AND COMPACT ASPHALT MATERIAL IN ACCORDANCE WITH THE RECOMMENDATIONS OF THE GEOTECHNICAL CONSULTANT. CONTRACTOR TO PROVIDE CONSULTANT WITH SAMPLES OF ASPHALT MATERIAL FOR TESTING AND CERTIFICATION FROM THE GEOTECHNICAL CONSULTANT THAT THE MATERIAL MEETS THE REQUIREMENTS SPECIFIED IN THE GEOTECHNICAL REPORT.
10. CONTRACTOR IS RESPONSIBLE FOR ESTABLISHING LINE AND GRADE IN ACCORDANCE WITH THE PLANS, AND FOR PROVIDING THE CONSULTANT WITH VERIFICATION PRIOR TO PLACEMENT.
11. ALL EXCESS MATERIAL TO BE HAULED OFFSITE AND DISPOSED OF AT AN APPROVED DUMP SITE. SHOULD THE CONTRACTOR DISCOVER ANY HAZARDOUS MATERIAL, CONTRACTOR IS TO NOTIFY CONSULTANT. CONSULTANT TO DETERMINE APPROPRIATE DISPOSAL METHOD/LOCATION.
12. PAVEMENT STRUCTURE (MATERIAL TYPES AND THICKNESS) TO BE AS SPECIFIED IN THE GEOTECHNICAL REPORT.

TEMPORARY BENCHMARKS

Table with 2 columns: TBM#, ELEV. and 2 columns: DESCRIPTION. Row 1: 1, 88.26, TOP OF SPINDLE ON EXISTING FIRE HYDRANT IN FRONT OF 2405 MER BLEUE ROAD. Row 2: 2, 88.73, TOP OF SPINDLE ON EXISTING FIRE HYDRANT ON SOUTH SIDE OF MONARDIA WAY.

STORM SEWERS AND STRUCTURES


- 1. ALL STORM SEWER MATERIALS AND CONSTRUCTION METHODS SHALL CONFORM TO THE CURRENT CITY OF OTTAWA STANDARDS AND SPECIFICATIONS. PROVIDE CCTV INSPECTION REPORTS FOR ALL NEW STORM SEWERS, SERVICES AND CB LEADS.
2. STORM SEWERS 450mm DIAMETER AND SMALLER SHALL BE PVC SDR-35, WITH RUBBER GASKET PER CSA A-257.3.
3. STORM SEWER LARGER THAN 450mm SHALL BE REINFORCED CONCRETE CLASS 100D.
4. SEWER BEDDING AS PER CITY OF OTTAWA DETAIL S6.
5. ALL STORM MANHOLES TO BE AS PER STORM STRUCTURE TABLE.
6. ANY NEW OR EXISTING STORM SEWER WITH LESS THAN 2.0m COVER REQUIRES THERMAL INSULATION AS PER CITY OF OTTAWA STANDARD W22, OR APPROVED BY THE ENGINEER.
7. ALL CATCHBASIN LEADS TO BE MINIMUM 200mm DIAMETER AT MINIMUM 1.0% SLOPE UNLESS OTHERWISE SPECIFIED.
8. STORM CATCHBASINS AS PER OPSD 705.010 AND FRAME/COVER AS PER CITY STANDARD DRAWINGS S19. STORM CBM'S AS INDICATED IN TABLE WITH SUMP. ADJUSTMENT SECTIONS SHALL BE AS PER OPSD 704.010.
9. INSTALLATION OF FLOW CONTROL ICDS TO BE VERIFIED BY QUALITY VERIFICATION ENGINEER RETAINED BY CONTRACTOR.
10. PROVIDE BACKWATER VALVE ON FOUNDATION DRAIN, STORM DISCHARGE, AND OVERFLOW DISCHARGE PER S14.
11. ALL CATCHBASINS EXCLUDING LANDSCAPE CATCHBASINS TO HAVE 150 MMØ PERFORATED PIPE FOR 3.0M ON ALL AVAILABLE SIDES AT AN ELEVATION OF 300mm BELOW SUBGRADE LEVEL AS PER CITY OF OTTAWA STANDARD DRAWING 'R1'.
12. CLAY SEALS TO BE INSTALLED AS PER CITY STANDARD DRAWING NO. S8. THE SEALS SHOULD BE AT LEAST 1.5m LONG (IN THE TRENCH DIRECTION) AND SHOULD EXTEND FROM TRENCH WALL TO TRENCH WALL AT NO MORE THAN 60m INTERVALS IN THE SERVICE TRENCHES. REFER TO GEOTECHNICAL INVESTIGATION REPORT FOR DETAILS.

SANITARY SEWER AND STRUCTURES

- 1. ALL SANITARY SEWER, SANITARY SEWER APPURTENANCES AND CONSTRUCTION METHODS SHALL CONFORM TO THE CURRENT CITY OF OTTAWA STANDARDS AND SPECIFICATIONS. PROVIDE CCTV INSPECTION REPORTS FOR ALL NEW SANITARY PIPING.
2. SANITARY SEWER PIPE SIZE 150mm DIAMETER AND GREATER TO BE PVC SDR-35 (UNLESS SPECIFIED OTHERWISE) WITH RUBBER GASKET TYPE JOINTS IN CONFORMANCE WITH CSA B-182.2,3,4.
3. SEWER BEDDING AS PER CITY OF OTTAWA DETAIL S6.
4. ALL SANITARY MANHOLES 1200mm IN DIAMETER TO BE AS PER OPSD 701.01. FRAME AND COVER TO BE AS PER CITY OF OTTAWA STANDARD S25 AND S24.
5. MAINTENANCE HOLE BENCHING AND PIPE OPENING ALTERNATIVES AS PER THE OPSD 701.021.
6. ANY SANITARY SEWER WITH LESS THAN 2.0m COVER REQUIRES THERMAL INSULATION AS PER CITY OF OTTAWA STANDARD W22, OR APPROVED BY THE ENGINEER.
7. PROVIDE BACKWATER VALVE FOR BUILDING SANITARY SERVICES PER S14.1

WATERMAIN

- 1. ALL WATERMAIN AND WATERMAIN APPURTENANCES, MATERIALS, CONSTRUCTION AND TESTING METHODS SHALL CONFORM TO THE CURRENT CITY OF OTTAWA AND MINISTRY OF ENVIRONMENT STANDARDS AND SPECIFICATIONS.
2. ALL WATERMAIN 300mm DIAMETER AND SMALLER TO BE POLY VINYL CHLORIDE (PVC) CLASS 150 DR 18 MEETING AWWA SPECIFICATION C900.
3. ALL WATERMAIN TO BE INSTALLED AT MINIMUM COVER OF 2.4m BELOW FINISHED GRADE. WHERE WATERMANS CROSS OVER OTHER UTILITIES, A MINIMUM 0.30m CLEARANCE SHALL BE MAINTAINED; WHERE WATERMANS CROSS UNDER OTHER UTILITIES, A MINIMUM 0.50m CLEARANCE SHALL BE MAINTAINED. WHERE THE MINIMUM SEPARATION CANNOT BE ACHIEVED, THE WATERMAIN SHALL BE INSTALLED AS PER CITY OF OTTAWA STANDARDS W25 AND W25.2. WHERE 2.4m MINIMUM DEPTH CANNOT BE ACHIEVED, THERMAL INSULATION SHALL BE PROVIDED AS PER CITY OF OTTAWA STANDARD W22. WHERE A WATERMAIN IS IN CLOSE PROXIMITY TO AN OPEN STRUCTURE, THERMAL INSULATION SHALL BE PROVIDED AS PER CITY OF OTTAWA STANDARD W23.
4. CONCRETE THRUST BLOCKS AND MECHANICAL RESTRAINTS ARE TO BE INSTALLED AT ALL TEES, BENDS, HYDRANTS, REDUCERS, ENDS OF MAINS AND CONNECTIONS 100mm AND LARGER, IN ACCORDANCE WITH CITY OF OTTAWA STANDARDS W25.3 & W25.4.
5. CATHODIC PROTECTION REQUIRED FOR ALL IRON FITTINGS AS PER CITY OF OTTAWA STANDARD W40 & W42.
6. ALL VALVES AND VALVE BOXES AND CHAMBERS, HYDRANTS, AND HYDRANT VALVES AND ASSEMBLES SHALL BE INSTALLED AS PER CITY OF OTTAWA STANDARD.
7. FIRE HYDRANT LOCATION AND INSTALLATION AS PER CITY OF OTTAWA STANDARD W18 & W19. CONTRACTOR TO PROVIDE FLOW TEST AND PAINTING OF NEW HYDRANT IN ACCORDANCE WITH CITY STANDARDS.
8. IF WATER MAIN MUST BE DEFLECTED TO MEET ALIGNMENT, ENSURE THAT THE AMOUNT OF DEFLECTION USED IS LESS THAN HALF THAT RECOMMENDED BY THE MANUFACTURER.

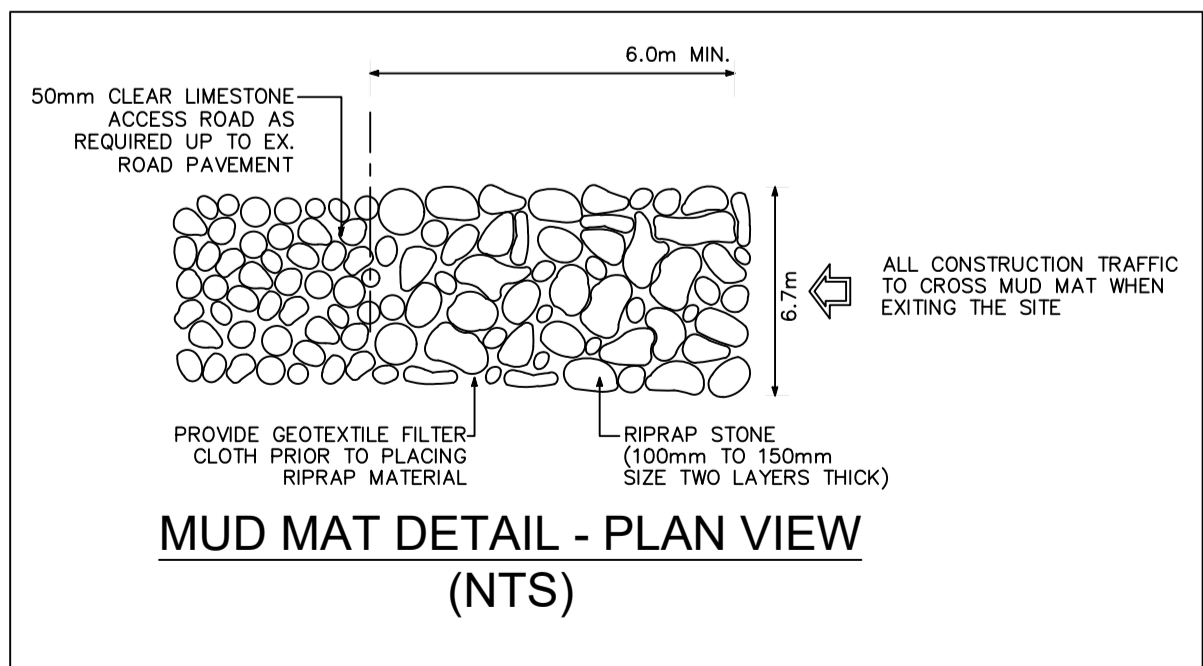

EROSION AND SEDIMENT CONTROL


- ** CONTRACTOR IS RESPONSIBLE FOR ALL INSTALLATION, MONITORING, REPAIR AND REMOVAL OF ALL EROSION AND SEDIMENT CONTROL FEATURES. **
1. PRIOR TO START OF CONSTRUCTION:
1.1. INSTALL SILT FENCE IN LOCATION SHOWN.
1.2. INSTALL FILTER FABRIC OR SILT SACK FILTERS IN ALL THE CATCHBASINS AND MANHOLES TO REMAIN DURING CONSTRUCTION WITHIN THE SITE.
1.3. INSPECT MEASURES IMMEDIATELY AFTER INSTALLATION.
1.4. INSTALL MUD MAT AT CONSTRUCTION ENTRANCES.
2. DURING CONSTRUCTION:
2.1. MINIMIZE THE EXTENT OF DISTURBED AREAS AND THE DURATION OF EXPOSURE AND IMPACTS TO EXISTING GRADING.
2.2. PERMETER VEGETATION TO REMAIN IN PLACE UNTIL PERMANENT STORM WATER MANAGEMENT IS IN PLACE. OTHERWISE, IMMEDIATELY INSTALL SILT FENCE WHEN THE EXISTING SITE IS DISTURBED AT THE PERIMETER.
2.3. PROTECT DISTURBED AREAS FROM OVERLAND FLOW BY PROVIDING TEMPORARY SWALES TO THE SATISFACTION OF THE FIELD ENGINEER. TIE-IN TEMPORARY SWALE TO EXISTING CB'S AS REQUIRED.
2.4. PROVIDE TEMPORARY COVER SUCH AS SEEDING OR MULCHING IF DISTURBED AREA WILL NOT BE REHABILITATED WITHIN 30 DAYS.
2.5. INSPECT SILT FENCES, FILTER FABRIC FILTERS AND CATCH BASIN SUMPS WEEKLY AND WITHIN 24 HOURS AFTER A STORM EVENT. CLEAN AND REPAIR WHEN NECESSARY.
2.6. DOWNSTREAM STORM INFRASTRUCTURE SHALL BE PROTECTED FROM UNFILTERED RUNOFF DURING ON-SITE STORM INFRASTRUCTURE DEMOLITION.
2.7. DRAWING TO BE REVIEWED AND REVISED AS REQUIRED DURING CONSTRUCTION.
2.8. EROSION CONTROL FENCING TO BE ALSO INSTALLED AROUND THE BASE OF ALL STOCKPILES. DO NOT LOCATE TOPSOIL PILES AND EXCAVATION MATERIAL CLOSER THAN 2.5m FROM ANY PAVED SURFACE, OR ONE WHICH IS TO BE PAVED BEFORE THE PILE IS REMOVED. ALL TOPSOIL PILES ARE TO BE SEEDDED IF THEY ARE TO REMAIN ON SITE LONG ENOUGH FOR SEEDS TO GROW (LONGER THAN 30 DAYS).
2.10. CONTROL WIND-BLOWN DUST OFF SITE BY SEEDING TOPSOIL PILES AND OTHER AREAS TEMPORARILY (PROVIDE WATERING AS REQUIRED AND TO THE SATISFACTION OF THE ENGINEER).
2.11. NO ALTERNATE METHODS OF EROSION PROTECTION SHALL BE PERMITTED UNLESS APPROVED BY THE FIELD ENGINEER.
2.12. CITY ROADWAY AND SIDEWALK TO BE CLEANED OF ALL SEDIMENT FROM VEHICULAR TRACKING AS REQUIRED.
2.13. DURING WET CONDITIONS, TIRES OF ALL VEHICLES/EQUIPMENT LEAVING THE SITE ARE TO BE SCRAPPED.
2.14. ANY MUD/MATERIAL TRACKED ONTO THE ROAD SHALL BE REMOVED IMMEDIATELY BY HAND OR RUBBER TIRE LOADER.
2.15. TAKE ALL NECESSARY STEPS TO PREVENT BUILDING MATERIAL, CONSTRUCTION DEBRIS OR WASTE BEING SPILLED OR TRACKED ONTO ABUTTING PROPERTIES OR PUBLIC STREETS DURING CONSTRUCTION AND PROCEED IMMEDIATELY TO CLEAN UP ANY AREAS SO AFFECTED.
2.16. ALL EROSION CONTROL STRUCTURE TO REMAIN IN PLACE UNTIL ALL DISTURBED GROUND SURFACES HAVE BEEN STABILIZED EITHER BY PAVING OR RESTORATION OF VEGETATIVE GROUND COVER.
2.17. THE CONTRACTOR SHALL IMPLEMENT BEST MANAGEMENT PRACTICES, TO PROVIDE FOR PROTECTION OF THE AREA DRAINAGE SYSTEM AND THE RECEIVING WATERCOURSE, DURING CONSTRUCTION ACTIVITIES. THE CONTRACTOR ACKNOWLEDGES THAT FAILURE TO IMPLEMENT APPROPRIATE EROSION AND SEDIMENT CONTROL MEASURES MAY BE SUBJECT TO PENALTIES IMPOSED BY ANY APPLICABLE REGULATORY AGENCY.

PROPOSED LEGEND:

- PROPOSED CURB
PROPOSED PROPERTY LINE
PROPOSED PAINT LINE
PROPOSED STORM SEWER
PROPOSED SANITARY SEWER
PROPOSED WATERMAIN
PROPOSED 100YR POND LIMIT
PROPOSED 100YR+20% DEPTH POND LIMIT
PROPOSED HIGH POINT LINE
PROPOSED TERRACING LINE
PROPOSED STM/SAN MANHOLE
PROPOSED CATCHBASIN MANHOLE
PROPOSED CATCHBASIN
PROPOSED WATER VALVE BOX
PROPOSED WATER TEE CONNECTION
PROPOSED 45° ELBOW
PROPOSED REMOTE METER
PROPOSED METER
PROPOSED ELEVATION
PROPOSED SLOPE
PROPOSED FLOW DIRECTION
PROPOSED SEWER STUB
PROPOSED CLAY SEAL
PROPOSED DRAINAGE FLOW DIRECTION
PROPOSED TREES

ESC LEGEND:

- SILT FENCE
MUD MAT
SILT SACK

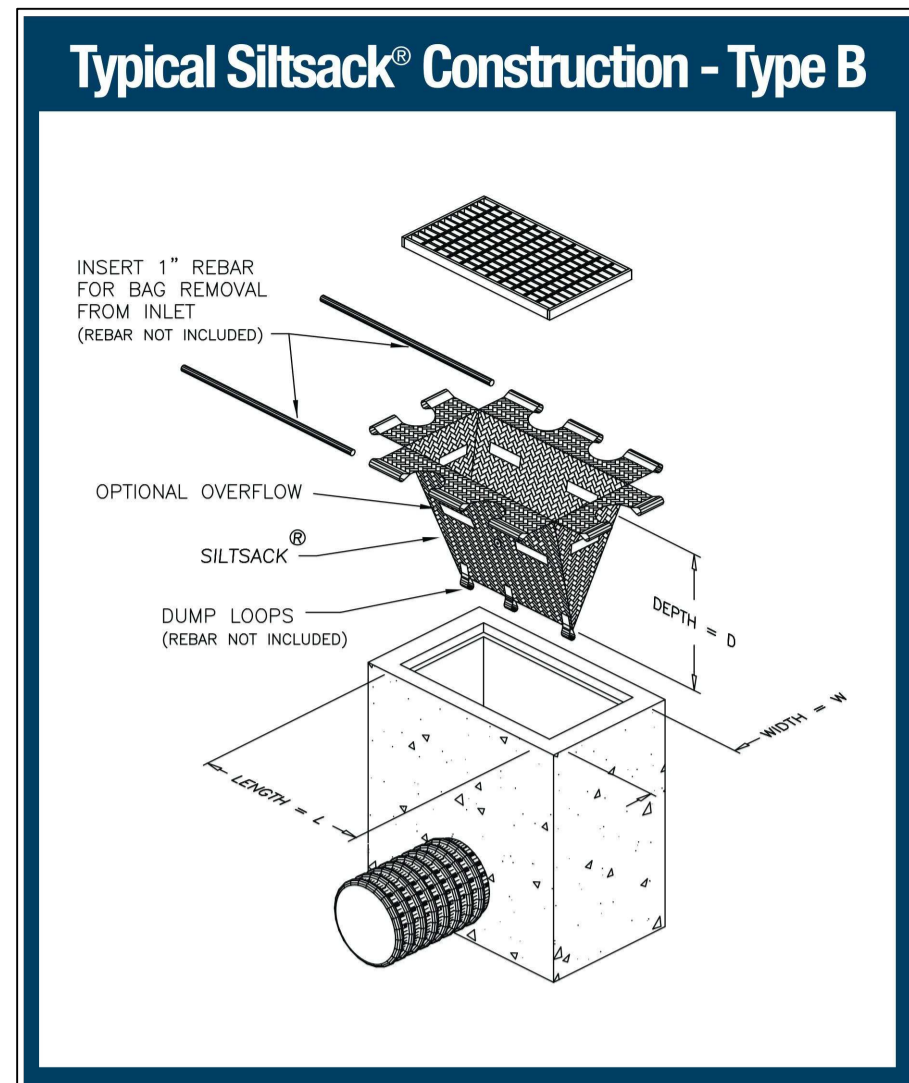

Recommended Pavement Structure - LIGHT DUTY table with columns: Thickness (mm), Material Description. Rows: 50 Wear Course - HL-3 or Superpave 12.5 Asphaltic Concrete, 150 BASE - OPSS Granular A Crushed Stone, 300 SUBBASE - OPSS Granular B Type II.

Recommended Pavement Structure - HEAVY DUTY table with columns: Thickness (mm), Material Description. Rows: 40 Wear Course - Superpave 12.5 Asphaltic Concrete, 50 Binder Course - Superpave 19.0 Asphaltic Concrete, 150 BASE - OPSS Granular A Crushed Stone, 450 SUBBASE - OPSS Granular B Type II.

Recommended Pavement Structure - Brick/Stone Pathways table with columns: Thickness (mm), Material Description. Rows: 25-40 Leveling Course - Stone Dust or Sand, 450 SUBBASE - OPSS Granular A.

EXISTING LEGEND:

- EXISTING BOUNDARY
EXISTING STORM SEWER
EXISTING SANITARY SEWER
EXISTING WATERMAIN
EXISTING STORM MANHOLE
EXISTING SANITARY MANHOLE
EXISTING CATCH BASIN
EXISTING WATER VALVE BOX
EXISTING FIRE HYDRANT
EXISTING FLOW DIRECTION
EXISTING ELEVATION
EXISTING TEMPORARY BENCHMARK

DRAINAGE AREA LEGEND:

- DRAINAGE BOUNDARY LINE
DRAINAGE AREA SYMBOL
DRAINAGE AREA SYMBOL

PRE-DEVELOPMENT DRAINAGE AREA LEGEND:

- PRE-DRAINAGE BOUNDARY LINE
DRAINAGE AREA SYMBOL
EXISTING FLOW DIRECTION

APPROVED By sevignyjo at 10:39 am, Sep 05, 2024



- 8 0 2024/05/09 ISSUED FOR RESUBMISSION TO CITY AND ADDENDUM
7 0 2024/04/23 ISSUED FOR TENDER
6 0 2024/01/17 ISSUED FOR SITE PLAN CONTROL
5 0 2023/11/24 ISSUED FOR SITE PLAN CONTROL
4 0 2023/11/17 ISSUED FOR COORDINATION
3 0 2023/09/28 ISSUED FOR BUILDING PERMIT

LES IDÉES, CONCEPTS, DISPOSITIONS ET PLANS MONTRÉS OU REPRÉSENTÉS PAR CE DESSIN APPARTIENNENT À EDWARD J. CUHACI AND ASSOCIATES ARCHITECTS INC. ET ONT ÉTÉ CRÉÉS, ÉCRIS, DÉVELOPPÉS POUR ÊTRE UTILISÉS DANS LE CADRE DU PRÉSENT PROJET. ILS NE DOIVENT PAS ÊTRE UTILISÉS À D'AUTRES FINS NI COMMUNIQUÉS À QUI QUE CE SOIT SANS LA PERMISSION ÉCRITE DE EDWARD J. CUHACI AND ASSOCIATES ARCHITECTS INC.



L'ARCHITECTE DÉCLINE TOUTE RESPONSABILITÉ DÉCOULANT DE PROBLÈMES FAISANT SUITE AU NON RESPECT DES PLANS ET DEVIS OU DE L'INTENTION DU CONCEPT QU'ILS TRANSMETTENT, OU DE TOUTS PROBLÈMES POUVANT RÉSULTER DU DÉFAUT DE TIERS D'OBTENIR OU DE SUIVRE LES INSTRUCTIONS DE L'ARCHITECTE RELATIVEMENT AUX ERREURS, OMISSIONS, INCOHÉRENCES, AMBIGUITÉS OU CONTRADICTIONS ALLEGUÉS.

L'ENTREPRENEUR DOIT VÉRIFIER TOUTES LES DIMENSIONS SUR PLACE ET INFORMER L'ARCHITECTE DE TOUT ÉCART AVANT LE DÉBUT DES TRAVAUX. NE PAS MESURER LES DESSINS À L'ÉCHELLE.

ALL IDEAS, DESIGNS, ARRANGEMENTS, AND PLANS INDICATED OR REPRESENTED BY THIS DRAWING ARE OWNED BY AND THE PROPERTY OF EDWARD J. CUHACI AND ASSOCIATES INC. AND WERE CREATED, EVOLVED, AND DEVELOPED FOR USE ON AND IN CONNECTION WITH THE SPECIFIED PROJECT. NONE OF THE IDEAS, DESIGNS, ARRANGEMENTS OR PLANS SHALL BE USED BY OR DISCLOSED TO ANY PERSON, FIRM, OR CORPORATION FOR ANY PURPOSE WHATSOEVER WITHOUT THE WRITTEN PERMISSION OF EDWARD J. CUHACI AND ASSOCIATES INC.

THE ARCHITECT WAIVES ANY AND ALL RESPONSIBILITY AND LIABILITY FOR PROBLEMS WHICH ARISE FROM FAILURE TO FOLLOW THESE PLANS, SPECIFICATIONS, AND THE DESIGN INTENT THEY CONVEY, OR FOR PROBLEMS WHICH ARISE FROM OTHERS' FAILURE TO OBTAIN AND/OR FOLLOW THE ARCHITECT'S GUIDANCE WITH RESPECT TO ANY ERRORS, OMISSIONS, INCONSISTENCIES, AMBIGUITIES OR CONFLICTS WHICH ARE ALLEGED.

CONTRACTOR TO VERIFY ALL DIMENSIONS AND NOTIFY THE ARCHITECT OF ANY DISCREPANCIES BEFORE WORK COMMENCES. DO NOT SCALE DRAWINGS

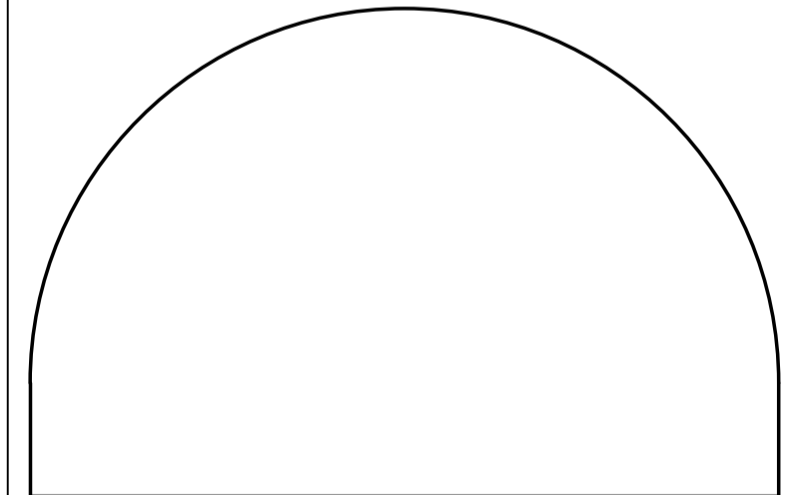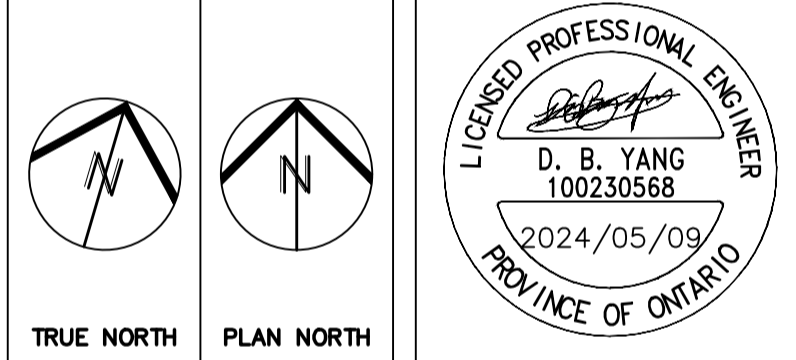

EDWARD J. CUHACI & ASSOCIATES ARCHITECTS Inc. 171 Slaters St, Suite 100, Ottawa, Ontario, K1P 5H7. Fax: (613) 236-1944 Telephone: (613) 236-7135 E-mail: info@cuhaci.com

PROJECT TITLE/TITRE DU PROJET: ÉCOLE ÉLÉMENTAIRE PUBLIQUE ORLÉANS SUD, 675 MONARDIA WAY, OTTAWA, ONTARIO.

CONSEIL DES ÉCOLES PUBLIQUES DE L'EST DE L'ONTARIO, 2445 BOUL. ST-LAURENT, OTTAWA, ON.

Table with columns: SCALE/ECHELLE, PROJ. No, ISSUE No, REV. No, DRAWN BY/DESSINE PAR, CHECKED BY/VÉRIFIÉ PAR, DATE, DRAWING/DESSIN, and a large C01 stamp.

STORM STRUCTURE AND ICD DATA TABLE														
STRUCTURE ID	AREA ID	SIZE	STRUCTURE	COVER	TOP OF GRATE	INVERT				DIAMETER (mm)	TYPE	HEAD (m)	FLOW (l/s)	ICD TYPE
						INLET	INLET	INLET	OUTLET					
675 MONARDIA WAY														
STMH1		1800mm DIA	OPSD 701.012	S24.1	87.60			84.130	83.980	1050	CONC. CL 100-D			
STMH3	S5	1800mm DIA	OPSD 701.012	S24.1	87.65		85.540	83.800	83.770	1050	CONC. CL 100-D			
CBMH5	S3	1200mm DIA.	OPSD 701.010	S28.1	87.40			85.100	85.000	300	PVC SDR-35			
CBMH106	S6	1200mm DIA.	OPSD 701.010	S28.1	87.43			85.920	85.820	300	PVC SDR-35			
CBMH107	S7	1200mm DIA.	OPSD 701.010	S28.1	87.49			85.730	85.700	300	PVC SDR-35			
CBMH108	S18	1200mm DIA.	OPSD 701.010	S28.1	87.65		86.000	86.000	85.820	450	CONC. CL 100-D			
CBMH105	S16	1800mm DIA.	OPSD 701.012	S28.1	87.46		85.640	85.510	85.490	450	CONC. CL 100-D			
STMH104	S15	1200mm DIA.	OPSD 701.010	S24.1	87.74	85.370	85.470	85.370	85.220	450	CONC. CL 100-D			
STMH103	S10	1200mm DIA.	OPSD 701.010	S24.1	87.60			84.960	84.900	450	CONC. CL 100-D	2.59	155	Plug Type 215mm
CBMH102	S14	1200mm DIA.	OPSD 701.010	S28.1	87.25			84.760	84.730	450	CONC. CL 100-D			
CBMH101A	S13	1200mm DIA.	OPSD 701.010	S28.1	87.16			84.540	84.510	450	CONC. CL 100-D			
STMH101	S13	1200mm DIA.	OPSD 701.010	S24.1	87.49		85.340	84.460	84.430	450	CONC. CL 100-D			
CB1	S19	600x600mm	OPSD 705.010	S19.1	87.43			86.220	200	PVC SDR-35				
CB2	S17	600x600mm	OPSD 705.010	S19.1	87.59			85.890	200	PVC SDR-35				
CB3	S10	600x600mm	OPSD 705.010	S19.1	87.36			85.660	200	PVC SDR-35				
CB4	S15	600x600mm	OPSD 705.010	S19.1	87.52			85.820	200	PVC SDR-35				
CB7	S9	600x600mm	OPSD 705.010	S19.1	87.33			85.630	200	PVC SDR-35				
CB9	S8	600x600mm	OPSD 705.010	S19.1	87.38			85.770	300	PVC SDR-35				
CB16	S11	600x600mm	OPSD 705.010	S19.1	87.40			85.700	200	PVC SDR-35				
CB17	S5	600x600mm	OPSD 705.010	S19.1	87.38			85.680	200	PVC SDR-35				
CB18	S2	600x600mm	OPSD 705.010	S19.1	87.55			85.850	200	PVC SDR-35				
CB19	S4	600x600mm	OPSD 705.010	S19.1	87.44			85.740	200	PVC SDR-35				
TCB22	S18	300mm DIA.	S30	S30	87.65			86.380	250	HDPE				
TCB23	S18	300mm DIA.	S30	S30	87.95			86.270	250	HDPE				
TCB24	S18	300mm DIA.	S30	S30	87.65			86.160	250	HDPE				
TCB25	S18	300mm DIA.	S30	S30	86.65			86.160	250	HDPE				
TCB26	S18	300mm DIA.	S30	S30	87.65			86.550	250	HDPE				
TCB27	S18	300mm DIA.	S30	S30	87.65			86.380	250	HDPE				
TCB28	S18	300mm DIA.	S30	S30	87.95			86.270	250	HDPE				
TEMP CBMH		1800mm DIA	OPSD 701.012	OPSD 403.010	85.70			84.170	900	CONC. CL 100-D	1.25	731	Plug Type 560mm	

Post Development Storm Drainage Area Table								
Catchment Area	Total (ha)	Grass	Gravel	Asphalt	Outlet Structure	Ponding Area (m2)	Ponding Depth	Ponding Volume
		0.2	0.4	0.9				
1	0.239			0.239				
2	0.051			0.051	CB18			
3	0.110	0.090		0.020	CBMH5			
4	0.048	0.048			CB19			
5	0.034	0.024		0.010	CB17			
6	0.108	0.077		0.031	CBMH106	280.0	0.170	15.87
7	0.138			0.138	CBMH107	161.0	0.11	5.90
8	0.081	0.031		0.050	CB9	367.0	0.22	26.91
9	0.109			0.109	CB7	762.0	0.27	68.58
10	0.154	0.019		0.135	CB3	460.0	0.240	36.80
11	0.089	0.069		0.020	CB16			0.00
12	0.025	0.010		0.016				0.00
13	0.044	0.044			CBMH101A			0.00
14	0.033	0.033			CBMH102			0.00
15	0.071	0.057	0.001	0.013	CB4	70.0	0.080	1.87
16	0.060	0.004		0.056	CBMH105	80.0	0.140	3.73
17	0.075	0.056	0.0113	0.008	CB2			0.00
18	0.319	0.319			CBMH108			0.00
19	0.099	0.071		0.029	CB1	156.0	0.170	8.84
20	0.074	0.074						
21	0.049	0.049						
Total	2.008	1.072		0.924		2336.000		168.503

SAN STRUCTURE TABLE							
STRUCTURE ID	TOP OF GRATE ELEVATION	INVERT				DESCRIPTION	
		INLET	INLET	INLET	OUTLET	SIZE	OPSD
SAMH100	87.50			85.110	84.640	1200mm DIA.	OPSD-701.010
SAMH101	87.50			83.410	83.380	1200mm DIA.	OPSD-701.010
SAMH102	87.78			83.860	83.830	1200mm DIA.	OPSD-701.010
SAMH103	87.10				83.880	1200mm DIA.	OPSD-701.010

PIPE CROSSING TABLE							
	Invert	Obvert	Invert		Obvert		
			Clearance	Under			
1	1050mmØ CONC STM	83.810	84.877	0.383	Clearance Under	85.260	85.460
2	200mmØ PVC SAN	85.151	85.351	0.250	Clearance Above	84.451	84.901
3	200mmØ W/M	84.950	85.150	0.210	Clearance Above	84.290	84.740
4	200mmØ SAN	83.260	83.460	0.850	Clearance Under	84.310	84.760
5	200mmØ W/M	85.200	85.400	1.710	Clearance Above	83.290	83.490
6	200mmØ SAN	83.420	83.620	1.980	Clearance Under	85.600	85.800
7	200mmØ SAN	83.410	83.610	1.650	Clearance Under	85.260	85.460
8	200mmØ SAN	83.530	83.730	1.990	Clearance Under	85.720	85.920
9	200mmØ SAN	83.550	83.750	1.750	Clearance Under	85.500	85.700
10	200mmØ SAN	83.650	83.850	1.120	Clearance Under	84.970	85.270

WATERMAIN SCHEDULE					
STATION	DESCRIPTION	FINISHED GRADE	TOP OF WATERMAIN	AS-BUILT WATERMAIN	COVER
200mm W/M Service					
10+000	Connect to Ex. 200mm W/M WITH 200x200 Tee	87.570		85.170	2.400
10+006.6	200mm V&VB	87.800	85.400		2.400
10+008.7	Crossing 1050mmØ CONC STM	87.750	85.460		2.290
10+011.7	Crossing 200mmØ PVC SAN	87.750	85.460		2.290
10+019.7	200mm W/M Stub (School)	87.750	85.600		2.150
20+000	Connect to Ex. 200mm W/M WITH 300x200 Tee	87.460		85.060	2.400
20+015.8	200mm V&VB	87.550	85.150		2.400
20+019.7	Crossing 450mmØ CONC STM	87.550	85.150		2.400
20+029.3	Crossing 200mmØ PVC SAN	87.800	85.400		2.400
20+063	45 deg. horizontal bend	87.680	85.280		2.400
20+065	45 deg. horizontal bend	87.720	85.320		2.400
20+066.0	200mm W/M Stub (School)	87.750	85.600		2.150


JOHN SEVIGNY C.E.T.
 MANAGER (A), DEVELOPMENT REVIEW EAST
 PLANNING, DEVELOPMENT & BUILDING SERVICES
 DEPARTMENT, CITY OF OTTAWA

APPROVED
 By sevignyjo at 10:39 am, Sep 05, 2024



- 8 0 2024/05/09 ISSUED FOR RESUBMISSION TO CITY AND ADDENDUM
- 7 0 2024/04/23 ISSUED FOR TENDER
- 6 0 2024/01/17 ISSUED FOR SITE PLAN CONTROL
- 5 0 2023/11/24 ISSUED FOR SITE PLAN CONTROL
- 4 0 2023/11/17 ISSUED FOR COORDINATION
- 3 0 2023/09/28 ISSUED FOR BUILDING PERMIT

ISSUE NO. REV. NO. DATE (YY/MM/DD) ISSUE

LES IDÉES, CONCEPTS, DISPOSITIONS ET PLANS MONTRÉS OU REPRÉSENTÉS PAR CE DESSIN APPARTIENNENT À EDWARD J. CUHACI AND ASSOCIATES ARCHITECTS INC. ET ONT ÉTÉ CRÉÉS, ET DÉVELOPPÉS POUR ÊTRE UTILISÉS DANS LE CADRE DU PRÉSENT PROJET. ILS NE DOIVENT PAS ÊTRE UTILISÉS À D'AUTRES FINS NI COMMUNIQUÉS À QUI QUE CE SOIT SANS LA PERMISSION ÉCRITE DE EDWARD J. CUHACI AND ASSOCIATES ARCHITECTS INC.



L'ARCHITECTE DÉCLINE TOUTE RESPONSABILITÉ DÉCOULANT DE PROBLÈMES FAISANT SUITE AU NON RESPECT DES PLANS ET DEVIS OU DE L'INTENTION DU CONCEPT QU'ILS TRANSMETTENT, OU DE TOUTS PROBLÈMES POUVANT RÉSULTER DU DÉFAUT DE TIERS D'OBTENIR OU DE SUIVRE LES INSTRUCTIONS DE L'ARCHITECTE RELATIVEMENT AUX ERREURS, OMISSIONS, INCOHÉRENCES, AMBIGUITÉS OU CONTRADICTIONS ALLÉGUÉES.

L'ENTREPRENEUR DOIT VÉRIFIER TOUTES LES DIMENSIONS SUR PLACE ET INFORMER L'ARCHITECTE DE TOUT ÉCART AVANT LE DÉBUT DES TRAVAUX. NE PAS MESURER LES DESSINS À L'ÉCHELLE.

ALL IDEAS, DESIGNS, ARRANGEMENTS, AND PLANS INDICATED OR REPRESENTED BY THIS DRAWING ARE OWNED BY AND THE PROPERTY OF EDWARD J. CUHACI AND ASSOCIATES INC. AND WERE CREATED, EVOLVED, AND DEVELOPED FOR USE ON AND IN CONNECTION WITH THE SPECIFIED PROJECT. NONE OF THE IDEAS, DESIGNS, ARRANGEMENTS OR PLANS SHALL BE USED BY OR DISCLOSED TO ANY PERSON, FIRM, OR CORPORATION FOR ANY PURPOSE WHATSOEVER WITHOUT THE WRITTEN PERMISSION OF EDWARD J. CUHACI AND ASSOCIATES INC.

THE ARCHITECT WAIVES ANY AND ALL RESPONSIBILITY AND LIABILITY FOR PROBLEMS WHICH ARISE FROM FAILURE TO FOLLOW THESE PLANS, SPECIFICATIONS, AND THE DESIGN INTENT THEY CONVEY, OR FOR PROBLEMS WHICH ARISE FROM OTHERS' FAILURE TO OBTAIN AND/OR FOLLOW THE ARCHITECT'S GUIDANCE WITH RESPECT TO ANY ERRORS, OMISSIONS, INCONSISTENCIES, AMBIGUITIES OR CONFLICTS WHICH ARE ALLEGED.

CONTRACTOR TO VERIFY ALL DIMENSIONS AND NOTIFY THE ARCHITECT OF ANY DISCREPANCIES BEFORE WORK COMMENCES. DO NOT SCALE DRAWINGS

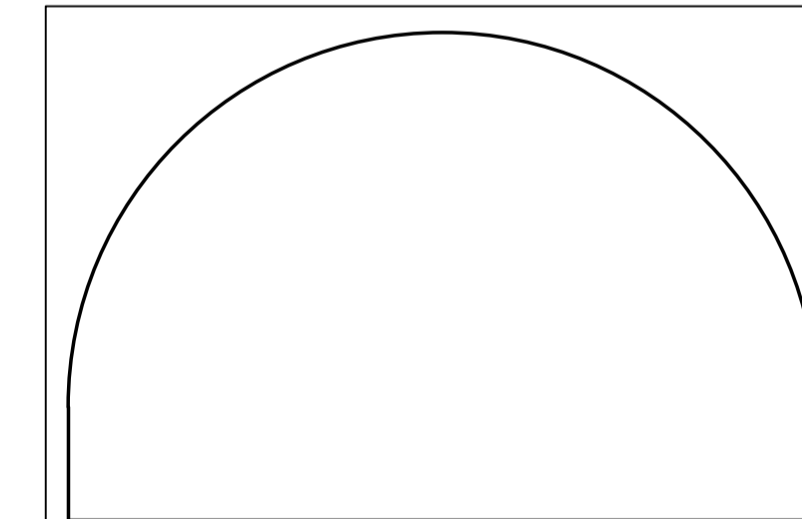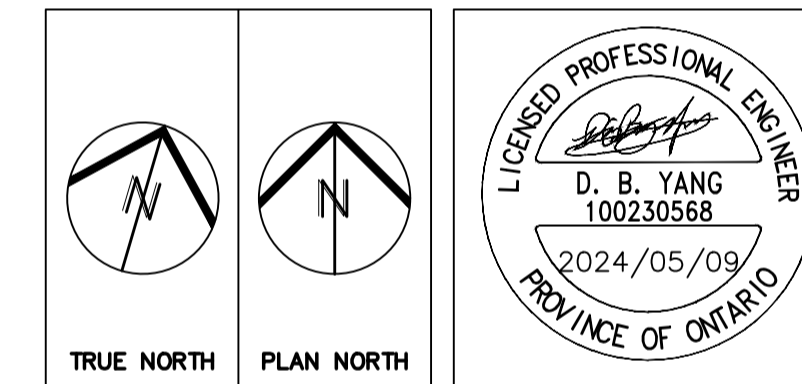


EDWARD J. CUHACI & ASSOCIATES ARCHITECTS Inc.
 171 Slater St, Suite 100, Ottawa, Ontario, K1P 5H7
 Fax: (613) 236-1944 Telephone: (613) 236-7135 E-mail: info@cuhaci.com

PROJECT TITLE/TITRE DU PROJET
ÉCOLE ÉLÉMENTAIRE PUBLIQUE ORLÉANS SUD
 675 MONARDIA WAY
 OTTAWA, ONTARIO
 CONSEIL DES ÉCOLES PUBLIQUES DE L'EST DE L'ONTARIO
 2445 BOUL. ST-LAURENT, OTTAWA, ON


DRAWING TITLE/TITRE DU DESSIN
SERVICING TABLES

SCALE ECHELLE	PROJ. No 0003850-9668	ISSUE No 8	REV. No 0
DRAWN BY DESSINE PAR	ST-RVT	DRAWING/DESSIN	
CHECKED BY VÉRIFIÉ PAR	DY	C02	
DATE	MAY 2024		ACAD FILE/FICHIER: 0003850-9668 C01-8.dwg

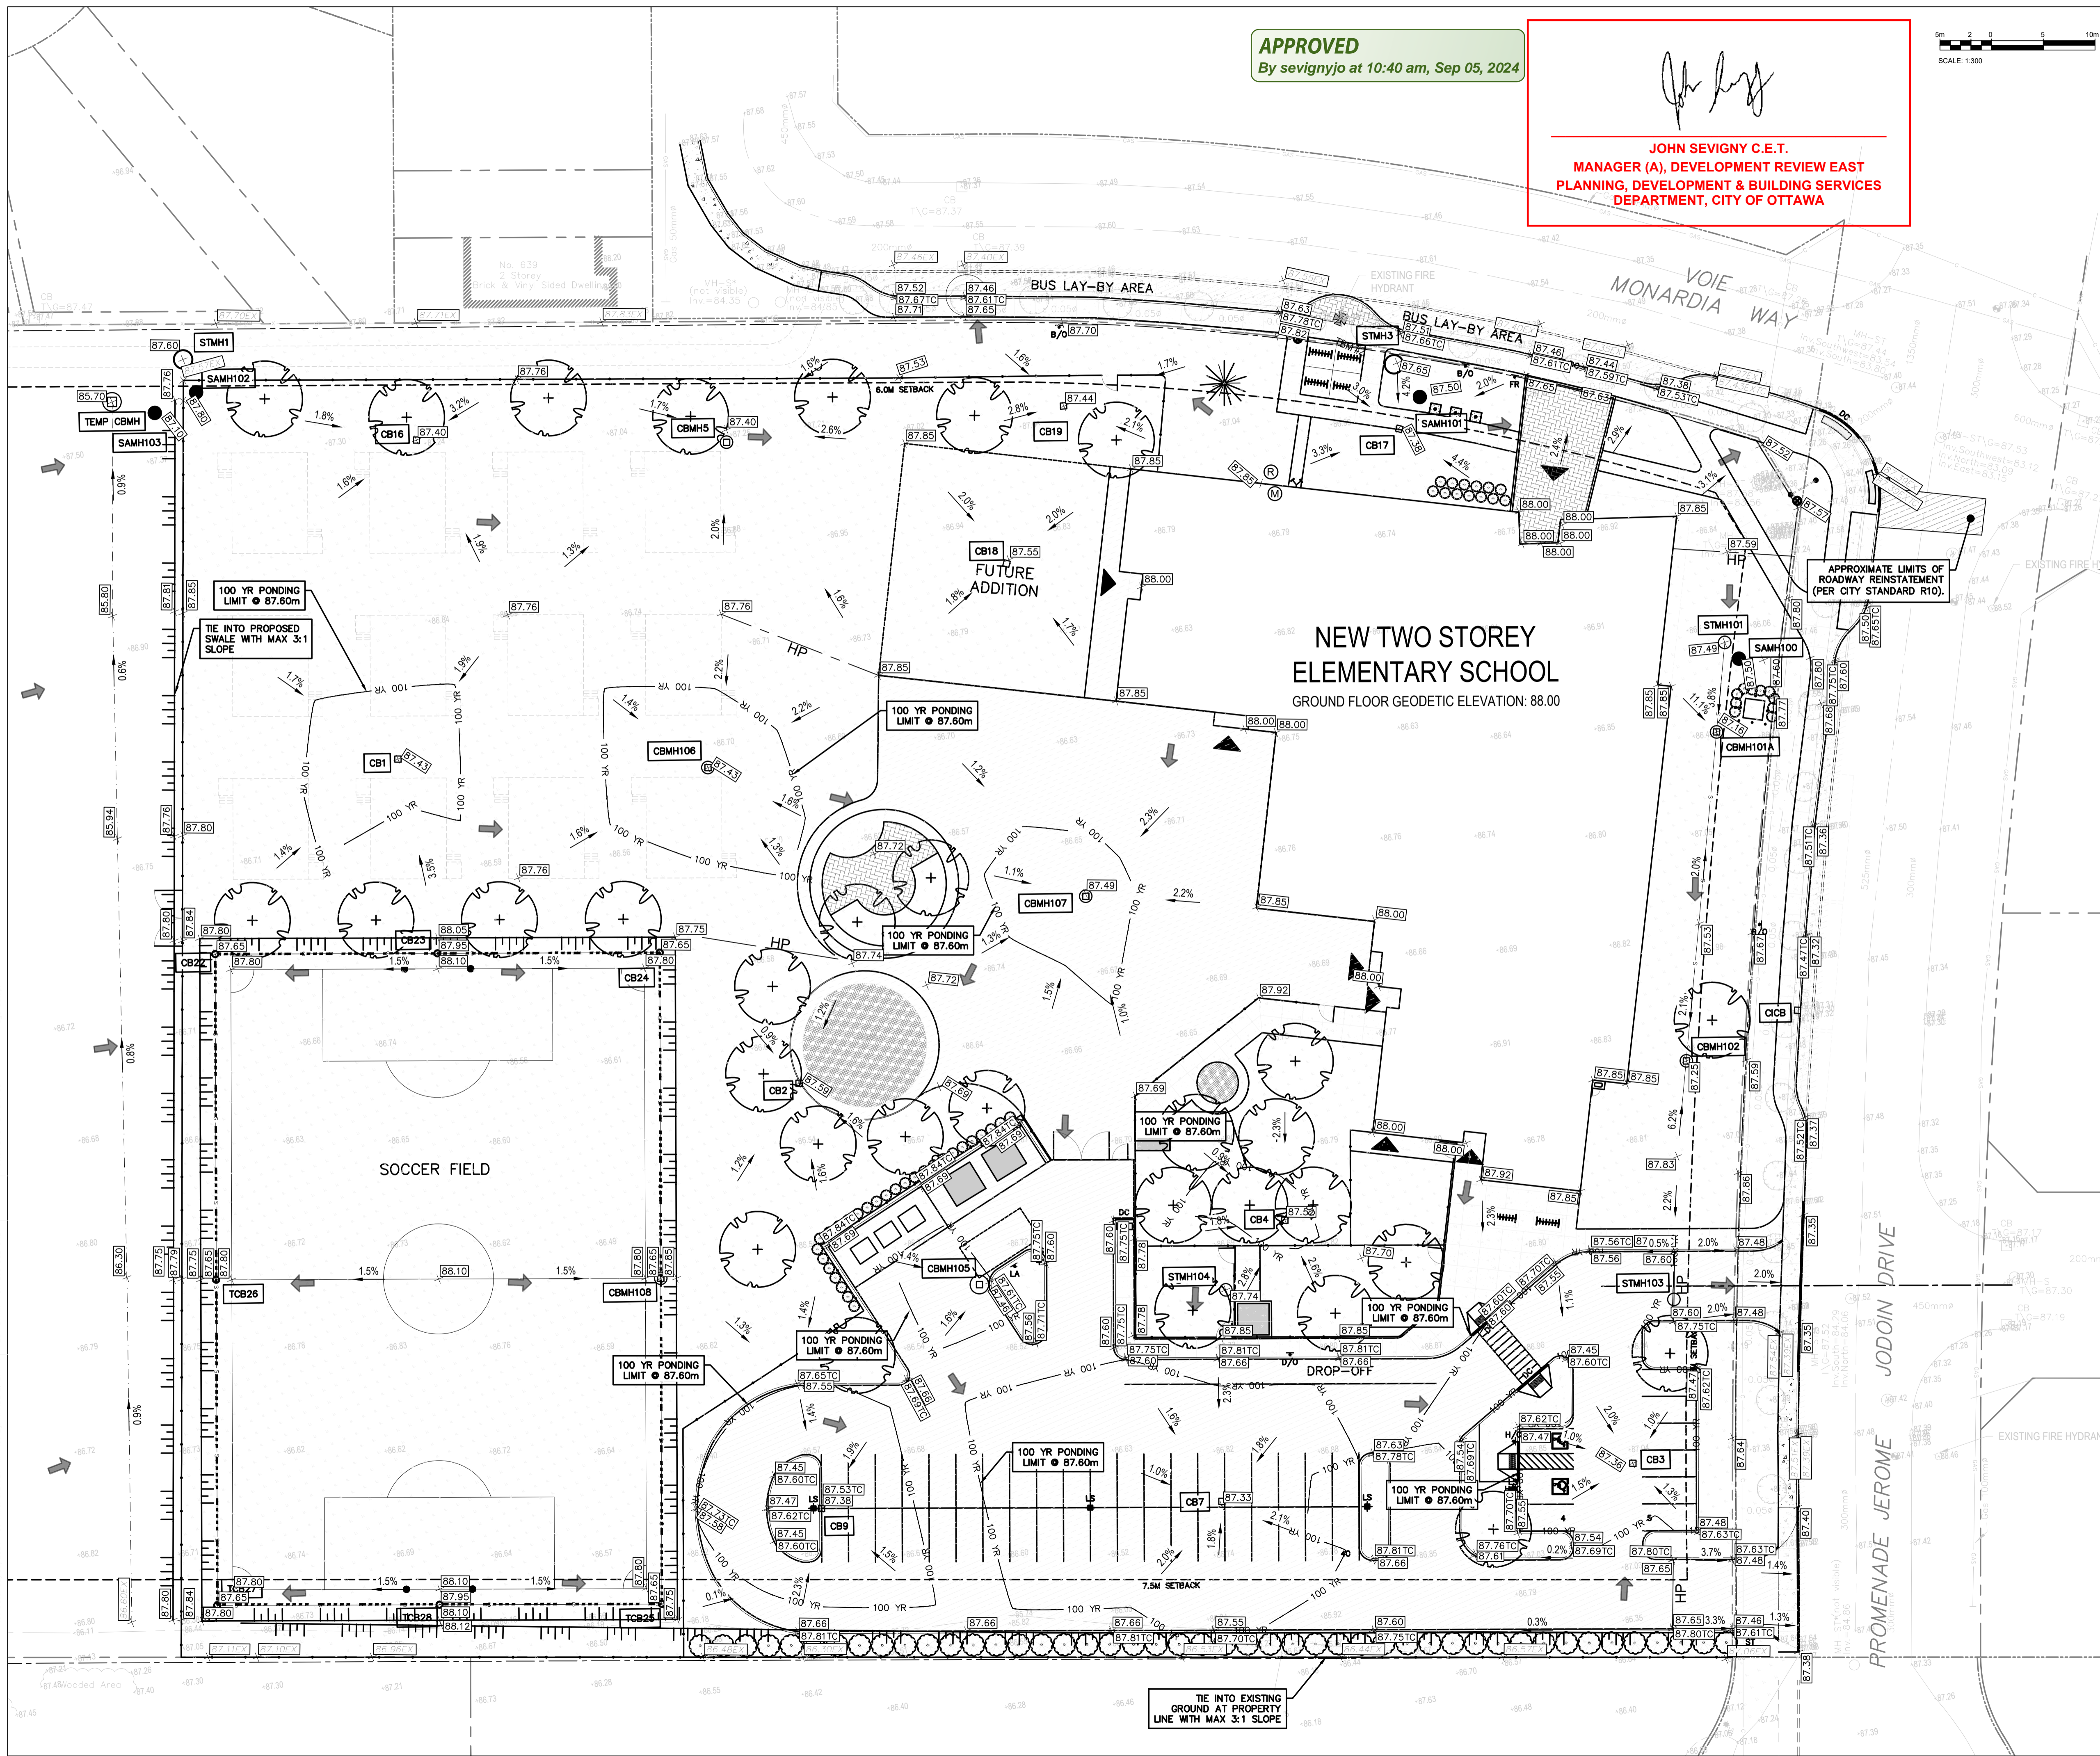

APPROVED
By sevignyjo at 10:40 am, Sep 05, 2024

John Sevigny
JOHN SEVIGNY C.E.T.
MANAGER (A), DEVELOPMENT REVIEW EAST
PLANNING, DEVELOPMENT & BUILDING SERVICES
DEPARTMENT, CITY OF OTTAWA

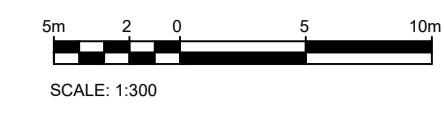

- 8 0 2024/05/09 ISSUED FOR RESUBMISSION TO CITY AND ADDENDUM
- 7 0 2024/04/23 ISSUED FOR TENDER
- 6 0 2024/01/17 ISSUED FOR SITE PLAN CONTROL
- 5 0 2023/11/24 ISSUED FOR SITE PLAN CONTROL
- 4 0 2023/11/17 ISSUED FOR COORDINATION
- 3 0 2023/09/28 ISSUED FOR BUILDING PERMIT

ISSUE NO. REV. NO. DATE ISSUED

LES IDÉES, CONCEPTS, DÉSSINS ET PLANS MONTRÉS OU REPRÉSENTÉS PAR CE DESSIN APPARTIENNENT À EDWARD J. CUHACI AND ASSOCIATES ARCHITECTS INC. ET ONT ÉTÉ CRÉÉS, ET DÉVELOPPÉS POUR ÊTRE UTILISÉS DANS LE CADRE DU PRÉSENT PROJET. ILS NE DOIVENT PAS ÊTRE UTILISÉS À D'AUTRES FINS NI COMMUNIQUÉS À QUI QUE CE SOIT SANS LA PERMISSION ÉCRITE DE EDWARD J. CUHACI AND ASSOCIATES ARCHITECTS INC.

L'ARCHITECTE DÉCLINE TOUTE RESPONSABILITÉ DÉCOULANT DE PROBLÈMES FAISANT SUITE AU NON RESPECT DES PLANS ET DEVIS OU DE L'INTENTION DU CONCEPT QU'ILS TRANSMETTENT, OU DE TOUTES PROBLÈMES POUVANT RÉSULTER DU DÉFAUT DE TIERS D'OBTENIR OU DE SUIVRE LES INSTRUCTIONS DE L'ARCHITECTE RELATIVEMENT AUX ERREURS, OMISSIONS, INCOHÉRENCES, AMBIGUITÉS OU CONTRADICTIONS ALLEGUÉS.

L'ENTREPRENEUR DOIT VÉRIFIER TOUTES LES DIMENSIONS SUR PLACE ET INFORMER L'ARCHITECTE DE TOUT ÉCART AVANT LE DÉBUT DES TRAVAUX. NE PAS MESURER LES DESSINS À L'ÉCHELLE.


ALL IDEAS, DESIGNS, ARRANGEMENTS, AND PLANS INDICATED OR REPRESENTED BY THIS DRAWING ARE OWNED BY AND THE PROPERTY OF EDWARD J. CUHACI AND ASSOCIATES INC. AND WERE CREATED, EVOLVED, AND DEVELOPED FOR USE ON AND IN CONNECTION WITH THE SPECIFIED PROJECT. NONE OF THE IDEAS, DESIGNS, ARRANGEMENTS OR PLANS SHALL BE USED BY OR DISCLOSED TO ANY PERSON, FIRM, OR CORPORATION FOR ANY PURPOSE WHATSOEVER WITHOUT THE WRITTEN PERMISSION OF EDWARD J. CUHACI AND ASSOCIATES INC.

THE ARCHITECT WAIVES ANY AND ALL RESPONSIBILITY AND LIABILITY FOR PROBLEMS WHICH ARISE FROM FAILURE TO FOLLOW THESE PLANS, SPECIFICATIONS, AND THE DESIGN INTENT THEY CONVEY, OR FOR PROBLEMS WHICH ARISE FROM OTHERS' FAILURE TO OBTAIN AND/OR FOLLOW THE ARCHITECT'S GUIDANCE WITH RESPECT TO ANY ERRORS, OMISSIONS, INCONSISTENCIES, AMBIGUITIES OR CONFLICTS WHICH ARE ALLEGED.

CONTRACTOR TO VERIFY ALL DIMENSIONS AND NOTIFY THE ARCHITECT OF ANY DISCREPANCIES BEFORE WORK COMMENCES. DO NOT SCALE DRAWINGS

TRUE NORTH

PLAN NORTH

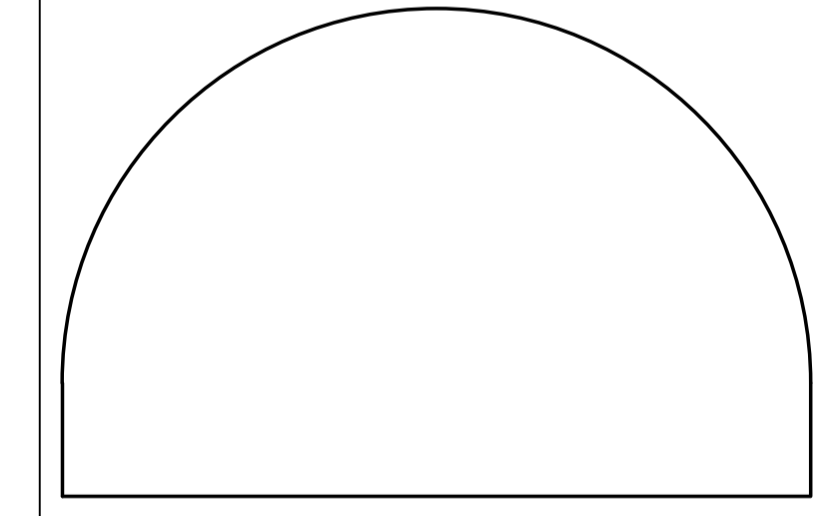


EDWARD J. CUHACI & ASSOCIATES ARCHITECTS Inc.
171 Slater St, Suite 100, Ottawa, Ontario, K1P 5H7
Fax: (613) 236-1944 Telephone: (613) 236-7135 E-mail: info@cuhaci.com

PROJECT TITLE/TITRE DU PROJET
ÉCOLE ÉLÉMENTAIRE PUBLIQUE ORLÉANS SUD
675 MONARDIE WAY
OTTAWA, ONTARIO

CONSEIL DES ÉCOLES PUBLIQUES DE L'EST DE L'ONTARIO
2445 BOUL. ST-LAURENT, OTTAWA, ON

DRAWING TITLE/TITRE DU DESSIN
GRADING PLAN

SCALE ECHELLE	1:300	PROJ. No. 0003850-9668	ISSUE No. 8	REV. No. 0
DRAWN BY DESSINE PAR	ST-RVT	DRAWING/DESSIN		
CHECKED BY VÉRIFIÉ PAR	DY	C03		
DATE	MAY 2024	ACAD FILE/FICHER: 0003850-9668 C01-8.dwg		

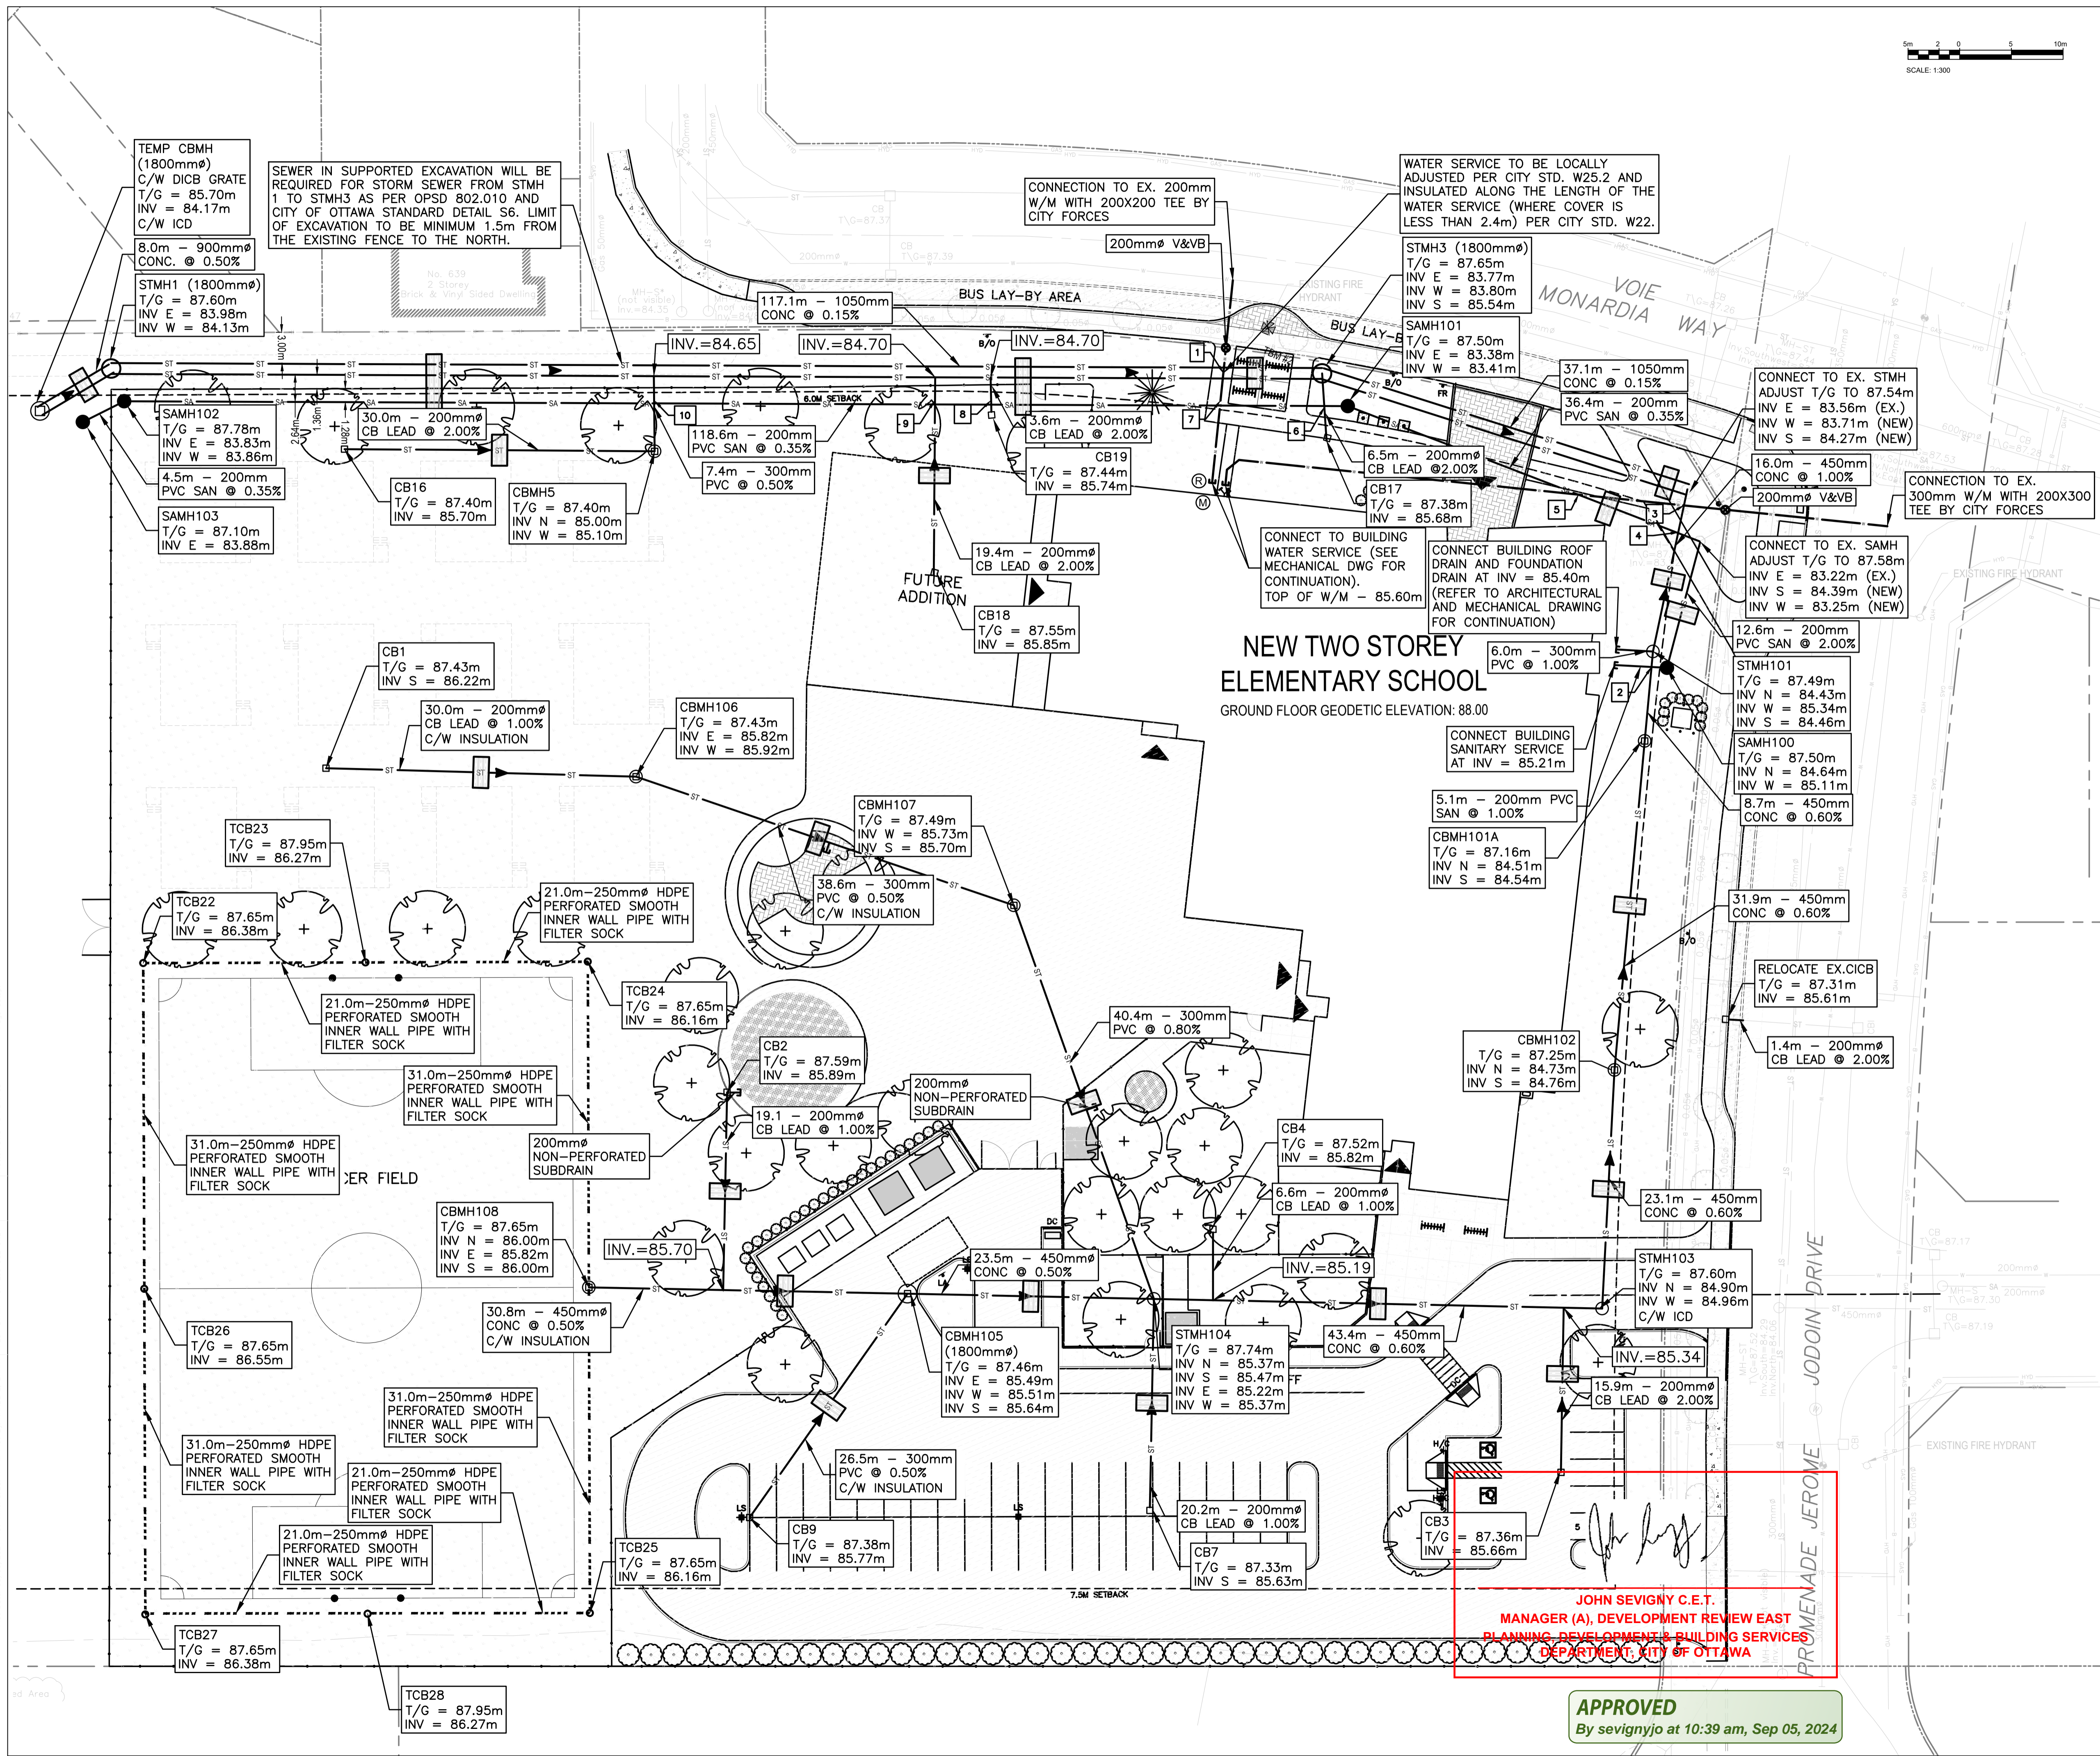

- 8 0 2024/05/09 ISSUED FOR RESUBMISSION TO CITY AND ADDENDUM
- 7 0 2024/04/23 ISSUED FOR TENDER
- 6 0 2024/01/17 ISSUED FOR SITE PLAN CONTROL
- 5 0 2023/11/24 ISSUED FOR SITE PLAN CONTROL
- 4 0 2023/11/17 ISSUED FOR COORDINATION
- 3 0 2023/09/28 ISSUED FOR BUILDING PERMIT

LES IDÉES, CONCEPTS, DISPOSITIONS ET PLANS MONTRÉS OU REPRÉSENTÉS PAR CE DESSIN APPARTIENNENT À EDWARD J. CUHACI AND ASSOCIATES ARCHITECTS INC. ET ONT ÉTÉ CRÉÉS, ET DÉVELOPPÉS POUR ÊTRE UTILISÉS DANS LE CADRE DU PRÉSENT PROJET. ILS NE DOIVENT PAS ÊTRE UTILISÉS À D'AUTRES FINS NI COMMUNIQUÉS À QUI QUE CE SOIT SANS LA PERMISSION ÉCRITE DE EDWARD J. CUHACI AND ASSOCIATES ARCHITECTS INC.

L'ARCHITECTE DÉCLINE TOUTE RESPONSABILITÉ DÉCOULANT DE PROBLÈMES FAISANT SUITE AU NON RESPECT DES PLANS ET DEVIS OU DE L'INTENTION DU CONCEPT QU'ILS TRANSMETTENT, OU DE TOUTES LES PROBLÈMES POUVANT RÉSULTER DU DÉFAUT DE TIERS D'OBTENIR OU DE SUIVRE LES INSTRUCTIONS DE L'ARCHITECTE RELATIVEMENT AUX ERREURS, OMISSIONS, INCOHÉRENCES, AMBIGUITÉS OU CONTRADICTIONS ALLEGUÉS.

L'ENTREPRENEUR DOIT VÉRIFIER TOUTES LES DIMENSIONS SUR PLACE ET INFORMER L'ARCHITECTE DE TOUT ÉCART AVANT LE DÉBUT DES TRAVAUX. NE PAS MESURER LES DESSINS À L'ÉCHELLE.

ALL IDEAS, DESIGNS, ARRANGEMENTS, AND PLANS INDICATED OR REPRESENTED BY THIS DRAWING ARE OWNED BY AND THE PROPERTY OF EDWARD J. CUHACI AND ASSOCIATES INC. AND WERE CREATED, EVOLVED, AND DEVELOPED FOR USE ON AND IN CONNECTION WITH THE SPECIFIED PROJECT. NONE OF THE IDEAS, DESIGNS, ARRANGEMENTS OR PLANS SHALL BE USED BY OR DISCLOSED TO ANY PERSON, FIRM, OR CORPORATION FOR ANY PURPOSE WHATSOEVER WITHOUT THE WRITTEN PERMISSION OF EDWARD J. CUHACI AND ASSOCIATES INC.

THE ARCHITECT WAIVES ANY AND ALL RESPONSIBILITY AND LIABILITY FOR PROBLEMS WHICH ARISE FROM FAILURE TO FOLLOW THESE PLANS, SPECIFICATIONS, AND THE DESIGN INTENT THEY CONVEY, OR FOR PROBLEMS WHICH ARISE FROM OTHERS' FAILURE TO OBTAIN AND/OR FOLLOW THE ARCHITECT'S GUIDANCE WITH RESPECT TO ANY ERRORS, OMISSIONS, INCONSISTENCIES, AMBIGUITIES OR CONFLICTS WHICH ARE ALLEGED.

CONTRACTOR TO VERIFY ALL DIMENSIONS AND NOTIFY THE ARCHITECT OF ANY DISCREPANCIES BEFORE WORK COMMENCES. DO NOT SCALE DRAWINGS

TRUE NORTH PLAN NORTH

EDWARD J. CUHACI & ASSOCIATES ARCHITECTS Inc.
 171 Slater St, Suite 100, Ottawa, Ontario, K1P 5H7
 Fax: (613) 236-1944 Telephone: (613) 236-7135 E-mail: info@cuhaci.com

PROJECT TITLE/TITRE DU PROJET
ÉCOLE ÉLÉMENTAIRE PUBLIQUE ORLÉANS SUD
 675 MONARDIA WAY
 OTTAWA, ONTARIO

CONSEIL DES ÉCOLES PUBLIQUES DE L'EST DE L'ONTARIO
 2445 BOUL. ST-LAURENT, OTTAWA, ON


DRAWING TITLE/TITRE DU DESSIN
SERVICING PLAN

SCALE ECHELLE	1:300	PROJ. No. 0003850-9668	ISSUE No. 8	REV. No. 0
DRAWN BY DESSINE PAR	ST-RVT	DRAWING/DESSIN		
CHECKED BY VÉRIFIÉ PAR	DY	C04		
DATE	MAY 2024			

ACAD FILE/FICHIER: 0003850-9668 C04-8.dwg

JOHN SEVIGNY C.E.T.
 MANAGER (A), DEVELOPMENT REVIEW EAST
 PLANNING, DEVELOPMENT & BUILDING SERVICES
 DEPARTMENT, CITY OF OTTAWA

APPROVED
 By sevignyo at 10:39 am, Sep 05, 2024

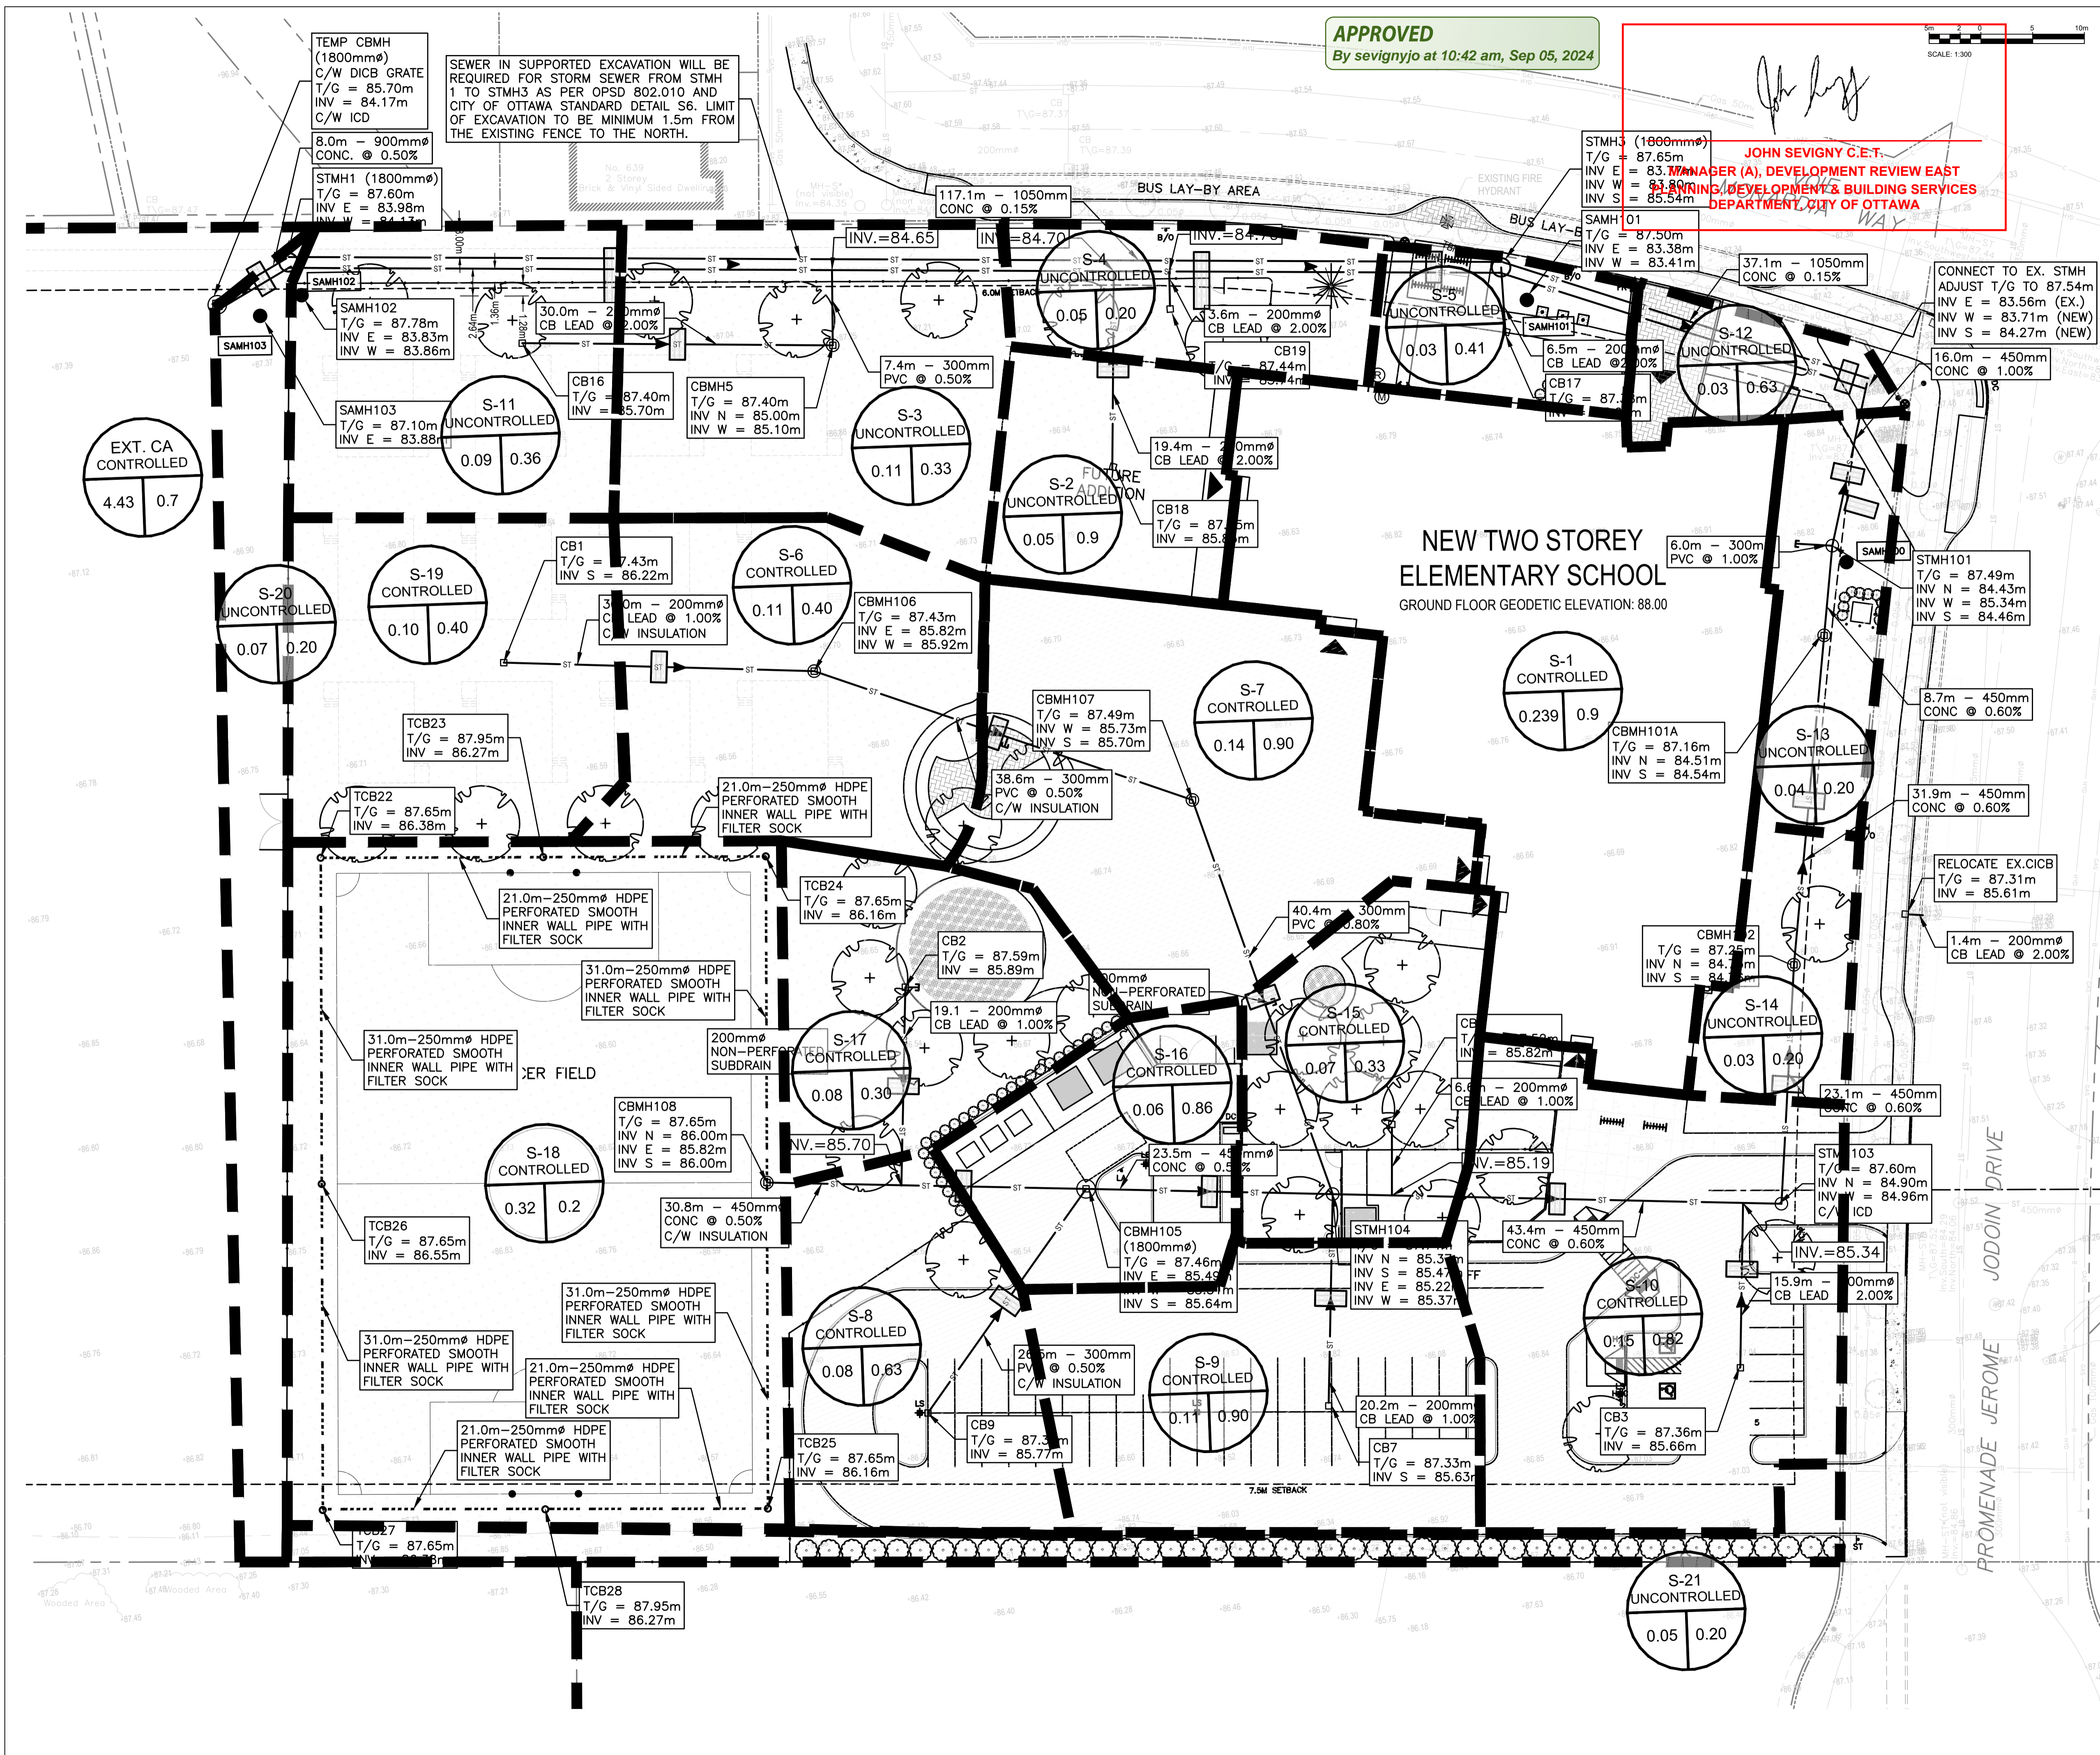

APPROVED
By sevignyjo at 10:42 am, Sep 05, 2024

John Sevigny
JOHN SEVIGNY C.E.T.
MANAGER (A), DEVELOPMENT REVIEW EAST
PLANNING, DEVELOPMENT & BUILDING SERVICES
DEPARTMENT, CITY OF OTTAWA



- 8 0 2024/05/09 ISSUED FOR RESUBMISSION TO CITY AND ADDENDUM
- 7 0 2024/04/23 ISSUED FOR TENDER
- 6 0 2024/01/17 ISSUED FOR SITE PLAN CONTROL
- 5 0 2023/11/24 ISSUED FOR SITE PLAN CONTROL
- 4 0 2023/11/17 ISSUED FOR COORDINATION
- 3 0 2023/09/28 ISSUED FOR BUILDING PERMIT

LES IDÉES, CONCEPTS, DISPOSITIONS ET PLANS MONTRÉS OU REPRÉSENTÉS PAR CE DESSIN APPARTIENNENT À EDWARD J. CUHACI AND ASSOCIATES ARCHITECTS INC. ET ONT ÉTÉ CRÉÉS, ET DÉVELOPPÉS POUR ÊTRE UTILISÉS DANS LE CADRE DU PRÉSENT PROJET. ILS NE DOIVENT PAS ÊTRE UTILISÉS À D'AUTRES FINS NI COMMUNIQUÉS À QUI QUE CE SOIT SANS LA PERMISSION ÉCRITE DE EDWARD J. CUHACI AND ASSOCIATES ARCHITECTS INC.

L'ARCHITECTE DÉCLINE TOUTE RESPONSABILITÉ DÉCOULANT DE PROBLÈMES FAISANT SUITE AU NON RESPECT DES PLANS ET DEVIS OU DE L'INTENTION DU CONCEPT QU'ILS TRANSMETTENT, OU DE TOUTES PROBLÈMES POUVANT RÉSULTER DU DÉFAUT DE TIERS D'OBTENIR OU DE SUIVRE LES INSTRUCTIONS DE L'ARCHITECTE RELATIVEMENT AUX ERREURS, OMISSIONS, INCOHÉRENCES, AMBIGUITÉS OU CONTRADICTIONS ALLEGÉES.

L'ENTREPRENEUR DOIT VÉRIFIER TOUTES LES DIMENSIONS SUR PLACE ET INFORMER L'ARCHITECTE DE TOUT ÉCART AVANT LE DÉBUT DES TRAVAUX. NE PAS MESURER LES DESSINS À L'ÉCHELLE.

ALL IDEAS, DESIGNS, ARRANGEMENTS, AND PLANS INDICATED OR REPRESENTED BY THIS DRAWING ARE OWNED BY AND THE PROPERTY OF EDWARD J. CUHACI AND ASSOCIATES INC. AND WERE CREATED, EVOLVED, AND DEVELOPED FOR USE ON AND IN CONNECTION WITH THE SPECIFIED PROJECT. NONE OF THE IDEAS, DESIGNS, ARRANGEMENTS OR PLANS SHALL BE USED BY OR DISCLOSED TO ANY PERSON, FIRM, OR CORPORATION FOR ANY PURPOSE WHATSOEVER WITHOUT THE WRITTEN PERMISSION OF EDWARD J. CUHACI AND ASSOCIATES INC.

THE ARCHITECT WAIVES ANY AND ALL RESPONSIBILITY AND LIABILITY FOR PROBLEMS WHICH ARISE FROM FAILURE TO FOLLOW THESE PLANS, SPECIFICATIONS, AND THE DESIGN INTENT THEY CONVEY, OR FOR PROBLEMS WHICH ARISE FROM OTHERS' FAILURE TO OBTAIN AND/OR FOLLOW THE ARCHITECT'S GUIDANCE WITH RESPECT TO ANY ERRORS, OMISSIONS, INCONSISTENCIES, AMBIGUITIES OR CONFLICTS WHICH ARE ALLEGED.

CONTRACTOR TO VERIFY ALL DIMENSIONS AND NOTIFY THE ARCHITECT OF ANY DISCREPANCIES BEFORE WORK COMMENCES. DO NOT SCALE DRAWINGS

TRUE NORTH

PLAN NORTH



EDWARD J. CUHACI & ASSOCIATES ARCHITECTS Inc.
171 Slater St, Suite 100, Ottawa, Ontario, K1P 5H7
Fax: (613) 236-1944 Telephone: (613) 236-7135 E-mail: info@cuhaci.com

PROJECT TITLE/TITRE DU PROJET
ÉCOLE ÉLÉMENTAIRE PUBLIQUE ORLÉANS SUD
675 MONARDIA WAY
OTTAWA, ONTARIO

CONSEIL DES ÉCOLES PUBLIQUES DE L'EST DE L'ONTARIO
2445 BOUL. ST-LAURENT, OTTAWA, ON

DRAWING TITLE/TITRE DU DESSIN
STORM DRAINAGE AREA PLAN

SCALE ECHELLE	1:300	PROJ. No 0003850-9668	ISSUE No 8	REV. No 0
DRAWN BY DESSINE PAR	ST-RVT	DRAWING/DESSIN		
CHECKED BY VÉRIFIÉ PAR	DY	C05		
DATE	MAY 2024	ACAD FILE/FICHER: 0003850-9668 C01-8.dwg		

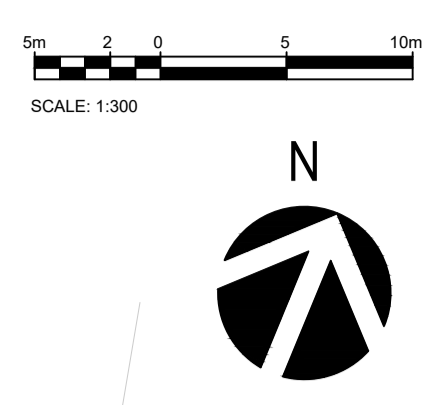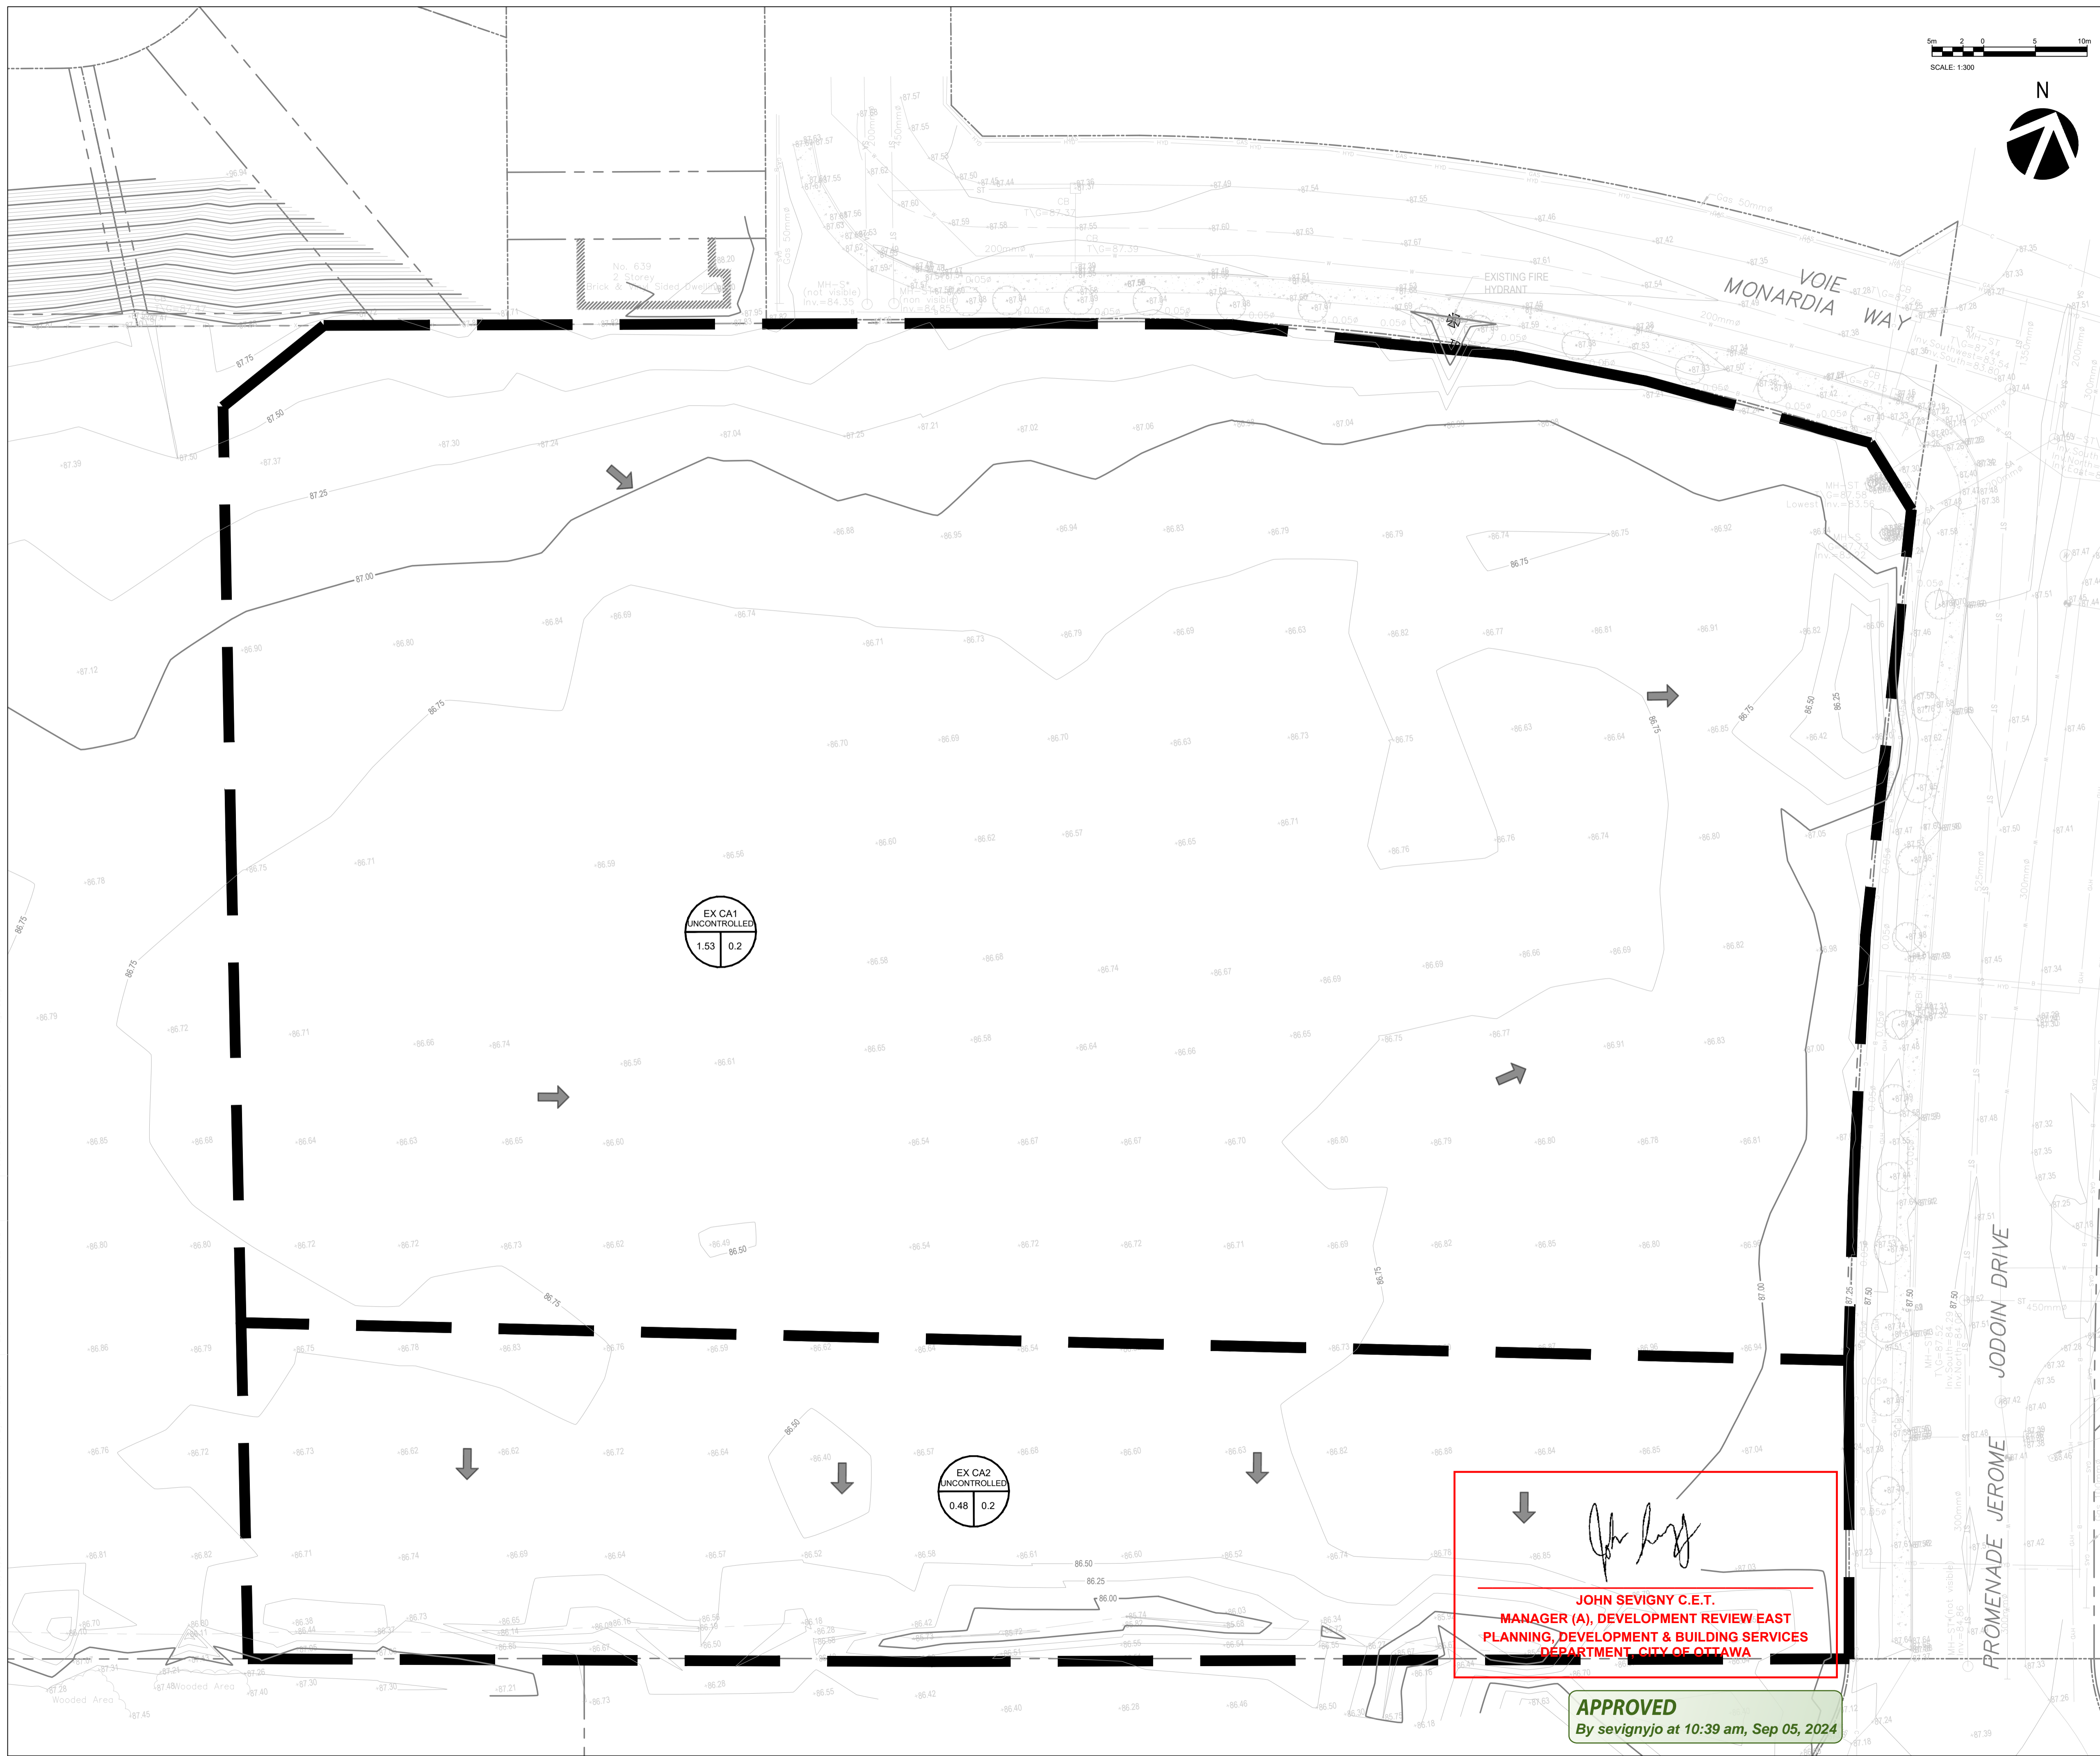

- 8 0 2024/05/09 ISSUED FOR RESUBMISSION TO CITY AND ADDENDUM
- 7 0 2024/04/23 ISSUED FOR TENDER
- 6 0 2024/01/17 ISSUED FOR SITE PLAN CONTROL
- 5 0 2023/11/24 ISSUED FOR SITE PLAN CONTROL
- 4 0 2023/11/17 ISSUED FOR COORDINATION
- 3 0 2023/09/28 ISSUED FOR BUILDING PERMIT

ISSUE NO.	REV. NO.	DATE	ISSUE

LES IDÉES, CONCEPTS, DISPOSITIONS ET PLANS MONTRÉS OU REPRÉSENTÉS PAR CE DESSIN APPARTIENNENT À EDWARD J. CUHACI AND ASSOCIATES ARCHITECTS INC. ET ONT ÉTÉ CRÉÉS, ET DÉVELOPPÉS POUR ÊTRE UTILISÉS DANS LE CADRE DU PRÉSENT PROJET. ILS NE DOIVENT PAS ÊTRE UTILISÉS À D'AUTRES FINS NI COMMUNIQUÉS À QUI QUE CE SOIT SANS LA PERMISSION ÉCRITE DE EDWARD J. CUHACI AND ASSOCIATES ARCHITECTS INC.

L'ARCHITECTE DÉCLINE TOUTE RESPONSABILITÉ DÉCOULANT DE PROBLÈMES FAISANT SUITE AU NON RESPECT DES PLANS ET DEVIS OU DE L'INTENTION DU CONCEPT QU'ILS TRANSMETTENT, OU DE TOUTS PROBLÈMES POUVANT RÉSULTER DU DÉFAUT DE TIERS D'OBTENIR OU DE SUIVRE LES INSTRUCTIONS DE L'ARCHITECTE RELATIVEMENT AUX ERREURS, OMISSIONS, INCOHÉRENCES, AMBIGUITÉS OU CONTRADICTIONS ALLEGUÉS.

L'ENTREPRENEUR DOIT VÉRIFIER TOUTES LES DIMENSIONS SUR PLACE ET INFORMER L'ARCHITECTE DE TOUT ÉCART AVANT LE DÉBUT DES TRAVAUX. NE PAS MESURER LES DESSINS À L'ÉCHELLE.


ALL IDEAS, DESIGNS, ARRANGEMENTS, AND PLANS INDICATED OR REPRESENTED BY THIS DRAWING ARE OWNED BY AND THE PROPERTY OF EDWARD J. CUHACI AND ASSOCIATES INC. AND WERE CREATED, EVOLVED, AND DEVELOPED FOR USE ON AND IN CONNECTION WITH THE SPECIFIED PROJECT. NONE OF THE IDEAS, DESIGNS, ARRANGEMENTS OR PLANS SHALL BE USED BY OR DISCLOSED TO ANY PERSON, FIRM, OR CORPORATION FOR ANY PURPOSE WHATSOEVER WITHOUT THE WRITTEN PERMISSION OF EDWARD J. CUHACI AND ASSOCIATES INC.

THE ARCHITECT WAIVES ANY AND ALL RESPONSIBILITY AND LIABILITY FOR PROBLEMS WHICH ARISE FROM FAILURE TO FOLLOW THESE PLANS, SPECIFICATIONS, AND THE DESIGN INTENT THEY CONVEY, OR FOR PROBLEMS WHICH ARISE FROM OTHERS' FAILURE TO OBTAIN AND/OR FOLLOW THE ARCHITECT'S GUIDANCE WITH RESPECT TO ANY ERRORS, OMISSIONS, INCONSISTENCIES, AMBIGUITIES OR CONFLICTS WHICH ARE ALLEGED.

CONTRACTOR TO VERIFY ALL DIMENSIONS AND NOTIFY THE ARCHITECT OF ANY DISCREPANCIES BEFORE WORK COMMENCES. DO NOT SCALE DRAWINGS

TRUE NORTH

PLAN NORTH

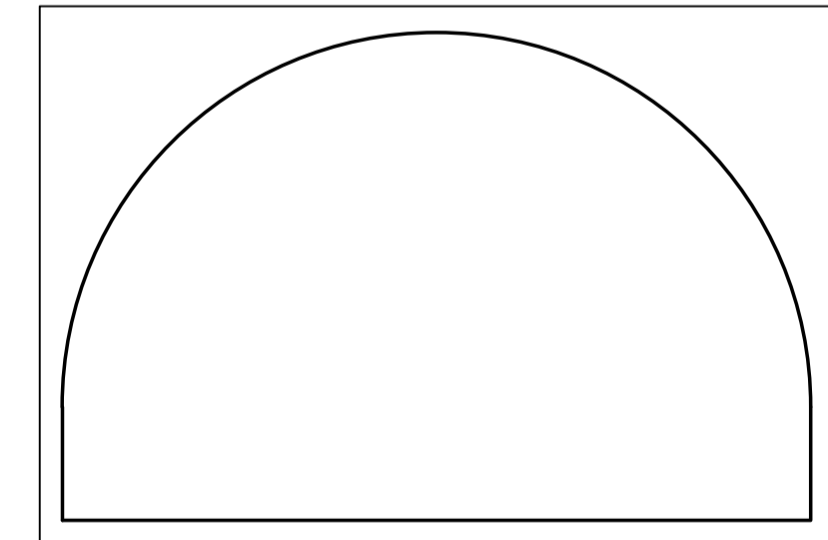

EDWARD J. CUHACI & ASSOCIATES ARCHITECTS Inc.
 171 Slater St, Suite 100, Ottawa, Ontario, K1P 5H7
 Fax: (613) 236-1944 Telephone: (613) 236-7135 E-mail: info@cuhaci.com

PROJECT TITLE/TITRE DU PROJET
ÉCOLE ÉLÉMENTAIRE PUBLIQUE ORLÉANS SUD
 675 MONARDIE WAY
 OTTAWA, ONTARIO


CONSEIL DES ÉCOLES PUBLIQUES DE L'EST DE L'ONTARIO
 2445 BOUL. ST-LAURENT, OTTAWA, ON

DRAWING TITLE/TITRE DU DESSIN
PRE-DEVELOPMENT DRAINAGE AREA PLAN

SCALE/ECHELLE	PROJ. No.	ISSUE No.	REV. No.
1:300	0003850-9668	8	0
DRAWN BY/DESSINE PAR	ST-RVT	DRAWING/DESSIN	
CHECKED BY/VERIFIE PAR	DY	C06	
DATE	MAY 2024	ACAD FILE/FICHER: 0003850-9668 C01-8.dwg	

JOHN SEIGNY C.E.T.
 MANAGER (A), DEVELOPMENT REVIEW EAST
 PLANNING, DEVELOPMENT & BUILDING SERVICES
 DEPARTMENT, CITY OF OTTAWA

APPROVED
 By seignyjo at 10:39 am, Sep 05, 2024

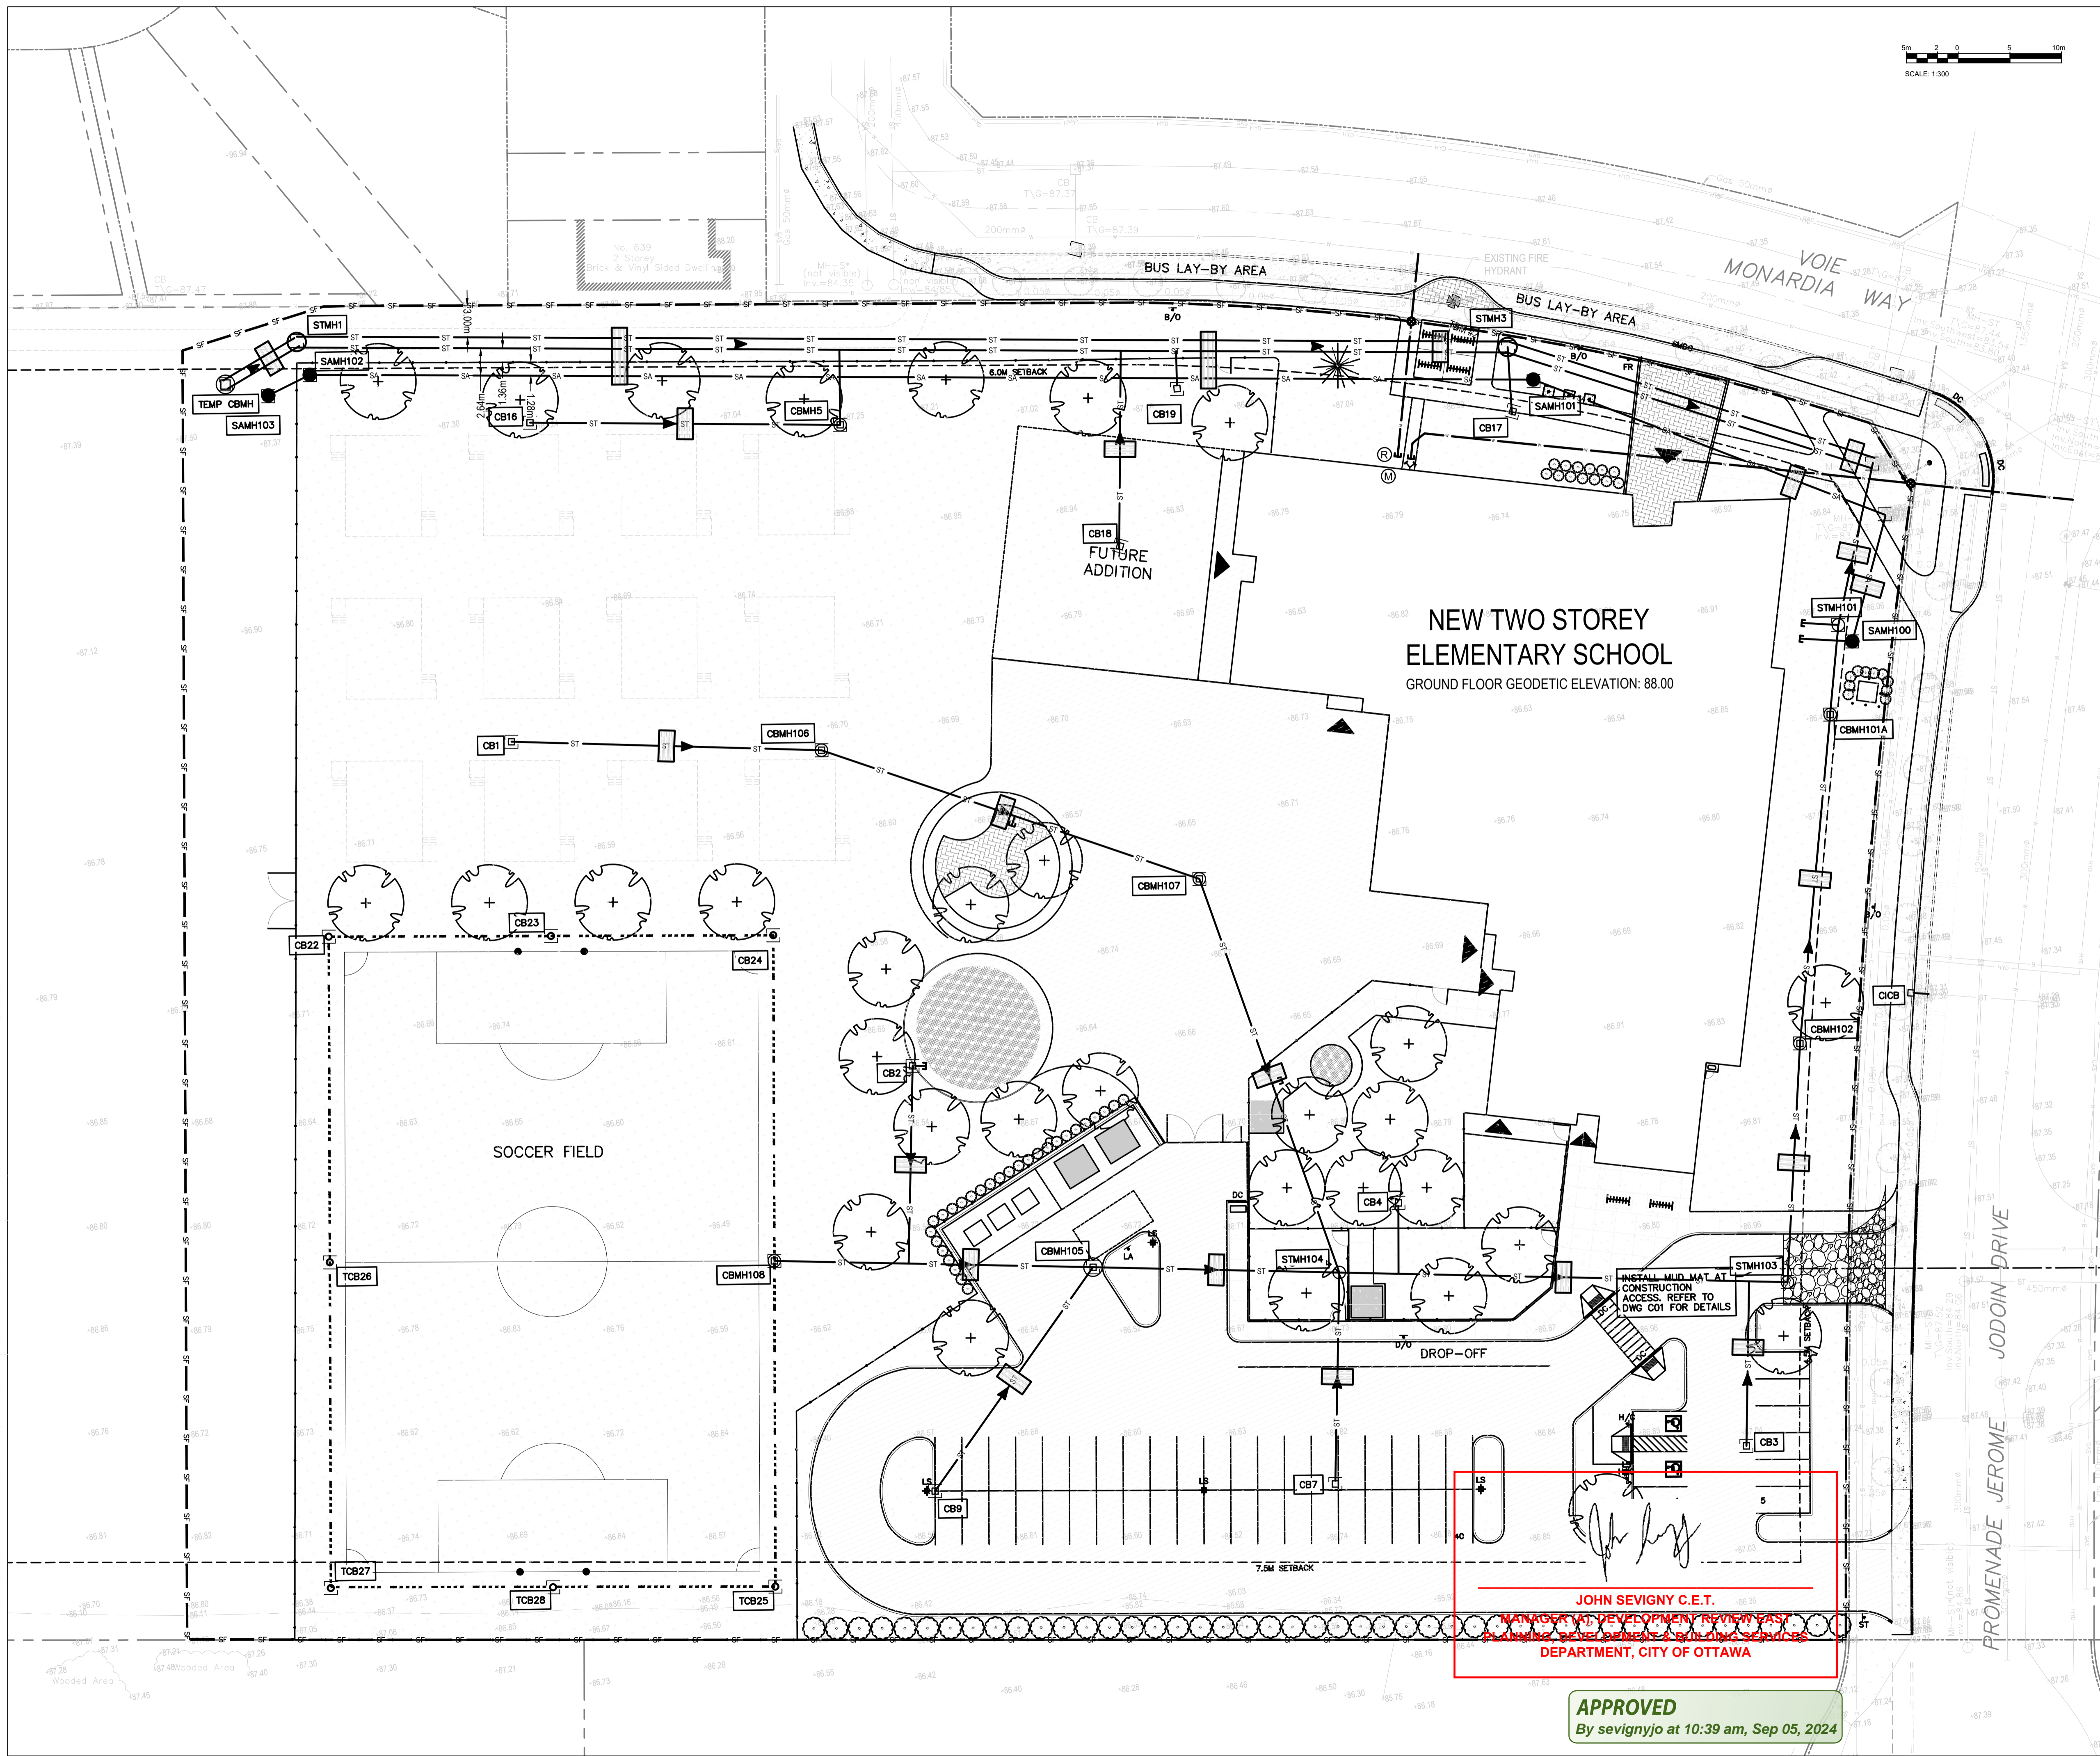

SCALE: 1:300

**NEW TWO STOREY
ELEMENTARY SCHOOL**
GROUND FLOOR GEODETIC ELEVATION: 88.00



- 8 0 2024/05/09 ISSUED FOR RESUBMISSION TO CITY AND ADDENDUM
- 7 0 2024/04/23 ISSUED FOR TENDER
- 6 0 2024/01/17 ISSUED FOR SITE PLAN CONTROL
- 5 0 2023/11/24 ISSUED FOR SITE PLAN CONTROL
- 4 0 2023/11/17 ISSUED FOR COORDINATION
- 3 0 2023/09/28 ISSUED FOR BUILDING PERMIT

LES IDÉES, CONCEPTS, DISPOSITIONS ET PLANS MONTRÉS OU REPRÉSENTÉS PAR CE DESSIN APPARTIENNENT À EDWARD J. CUHACI AND ASSOCIATES ARCHITECTS INC. ET ONT ÉTÉ CRÉÉS, ET DÉVELOPPÉS POUR ÊTRE UTILISÉS DANS LE CADRE DU PRÉSENT PROJET. ILS NE DOIVENT PAS ÊTRE UTILISÉS À D'AUTRES FINS NI COMMUNIQUÉS À QUI QUE CE SOIT SANS LA PERMISSION ÉCRITE DE EDWARD J. CUHACI AND ASSOCIATES ARCHITECTS INC.

L'ARCHITECTE DÉCLINE TOUTE RESPONSABILITÉ DÉCOULANT DE PROBLÈMES FAISANT SUITE AU NON RESPECT DES PLANS ET DEVIS OU DE L'INTENTION DU CONCEPT QU'ILS TRANSMETTENT, OU DE TOUTS PROBLÈMES POUVANT RÉSULTER DU DÉFAUT DE TIERS D'OBTENIR OU DE SUIVRE LES INSTRUCTIONS DE L'ARCHITECTE RELATIVEMENT AUX ERREURS, OMISSIONS, INCOHÉRENCES, AMBIGUITÉS OU CONTRADICTIONS ALLEGUÉS.

L'ENTREPRENEUR DOIT VÉRIFIER TOUTES LES DIMENSIONS SUR PLACE ET INFORMER L'ARCHITECTE DE TOUT ÉCART AVANT LE DÉBUT DES TRAVAUX. NE PAS MESURER LES DESSINS À L'ÉCHELLE.

ALL IDEAS, DESIGNS, ARRANGEMENTS, AND PLANS INDICATED OR REPRESENTED BY THIS DRAWING ARE OWNED BY AND THE PROPERTY OF EDWARD J. CUHACI AND ASSOCIATES INC. AND WERE CREATED, EVOLVED, AND DEVELOPED FOR USE ON AND IN CONNECTION WITH THE SPECIFIED PROJECT. NONE OF THE IDEAS, DESIGNS, ARRANGEMENTS OR PLANS SHALL BE USED BY OR DISCLOSED TO ANY PERSON, FIRM, OR CORPORATION FOR ANY PURPOSE WHATSOEVER WITHOUT THE WRITTEN PERMISSION OF EDWARD J. CUHACI AND ASSOCIATES INC.

THE ARCHITECT WAIVES ANY AND ALL RESPONSIBILITY AND LIABILITY FOR PROBLEMS WHICH ARISE FROM FAILURE TO FOLLOW THESE PLANS, SPECIFICATIONS, AND THE DESIGN INTENT THEY CONVEY, OR FOR PROBLEMS WHICH ARISE FROM OTHERS' FAILURE TO OBTAIN AND/OR FOLLOW THE ARCHITECT'S GUIDANCE WITH RESPECT TO ANY ERRORS, OMISSIONS, INCONSISTENCIES, AMBIGUITIES OR CONFLICTS WHICH ARE ALLEGED.

CONTRACTOR TO VERIFY ALL DIMENSIONS AND NOTIFY THE ARCHITECT OF ANY DISCREPANCIES BEFORE WORK COMMENCES. DO NOT SCALE DRAWINGS

TRUE NORTH

PLAN NORTH

EDWARD J. CUHACI & ASSOCIATES ARCHITECTS Inc.
171 Slater St., Suite 100, Ottawa, Ontario, K1P 5H7
Fax: (613) 236-1944 Telephone: (613) 236-7135 E-mail: info@cuhaci.com

PROJECT TITLE/TITRE DU PROJET
ÉCOLE ÉLÉMENTAIRE PUBLIQUE ORLÉANS SUD
675 MONARDIA WAY
OTTAWA, ONTARIO

CONSEIL DES ÉCOLES PUBLIQUES DE L'EST DE L'ONTARIO
2445 BOUL. ST-LAURENT, OTTAWA, ON


EROSION AND SEDIMENT CONTROL PLAN

SCALE ECHELLE	1:300	PROJ. No 0003850-9668	ISSUE No 8	REV. No 0
DRAWN BY DESSINE PAR	ST-RVT	DRAWING/DESSIN		
CHECKED BY VÉRIFIÉ PAR	DY	C07		
DATE	MAY 2024	ACAD FILE/FICHER: 0003850-9668 C01-8.dwg		


JOHN SEVIGNY C.E.T.
 MANAGER, DEVELOPMENT REVIEW EAST
 PLANNING, ENGINEERING & CONSULTING SERVICES
 DEPARTMENT, CITY OF OTTAWA

APPROVED
 By sevignyo at 10:39 am, Sep 05, 2024

Roof Drain	Area (m ²)	Depth (m)	Theoretical Rooftop Storage Volume (m ³)	Storage Volume (m ³)	Max Flow Rate (L/s)
1	41.6	0.05	0.7	0.6	0.32
2	40.7	0.05	0.7	0.5	0.32
3	36.6	0.06	0.7	0.6	0.66
4	35.3	0.06	0.7	0.6	0.66
5	276.6	0.15	13.8	11.1	0.95
6	282.0	0.15	14.1	11.3	0.95
7	84.2	0.11	3.1	2.5	0.82
8	112.3	0.11	4.1	3.3	0.82
9	157.0	0.15	7.9	6.3	0.95
10	177.0	0.15	8.9	7.1	0.95
11	180.5	0.15	9.0	7.2	0.95
12	230.8	0.15	11.5	9.2	0.95
13	16.8	0.075	0.4	0.3	0.71
14	102.8	0.15	5.1	4.1	0.95
15	120.6	0.14	5.6	4.5	0.91
16	245.3	0.15	12.3	9.8	0.95
17	75.8	0.11	2.8	2.2	0.82
18	91.0	0.13	3.9	3.2	0.88
Total	2306.9			84.3	14.52

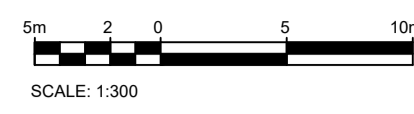

ROOF DRAIN PER WATTS ADJUSTABLE FLOW CONTROL FOR ROOF DRAINS OR APPROVED EQUIVALENT.

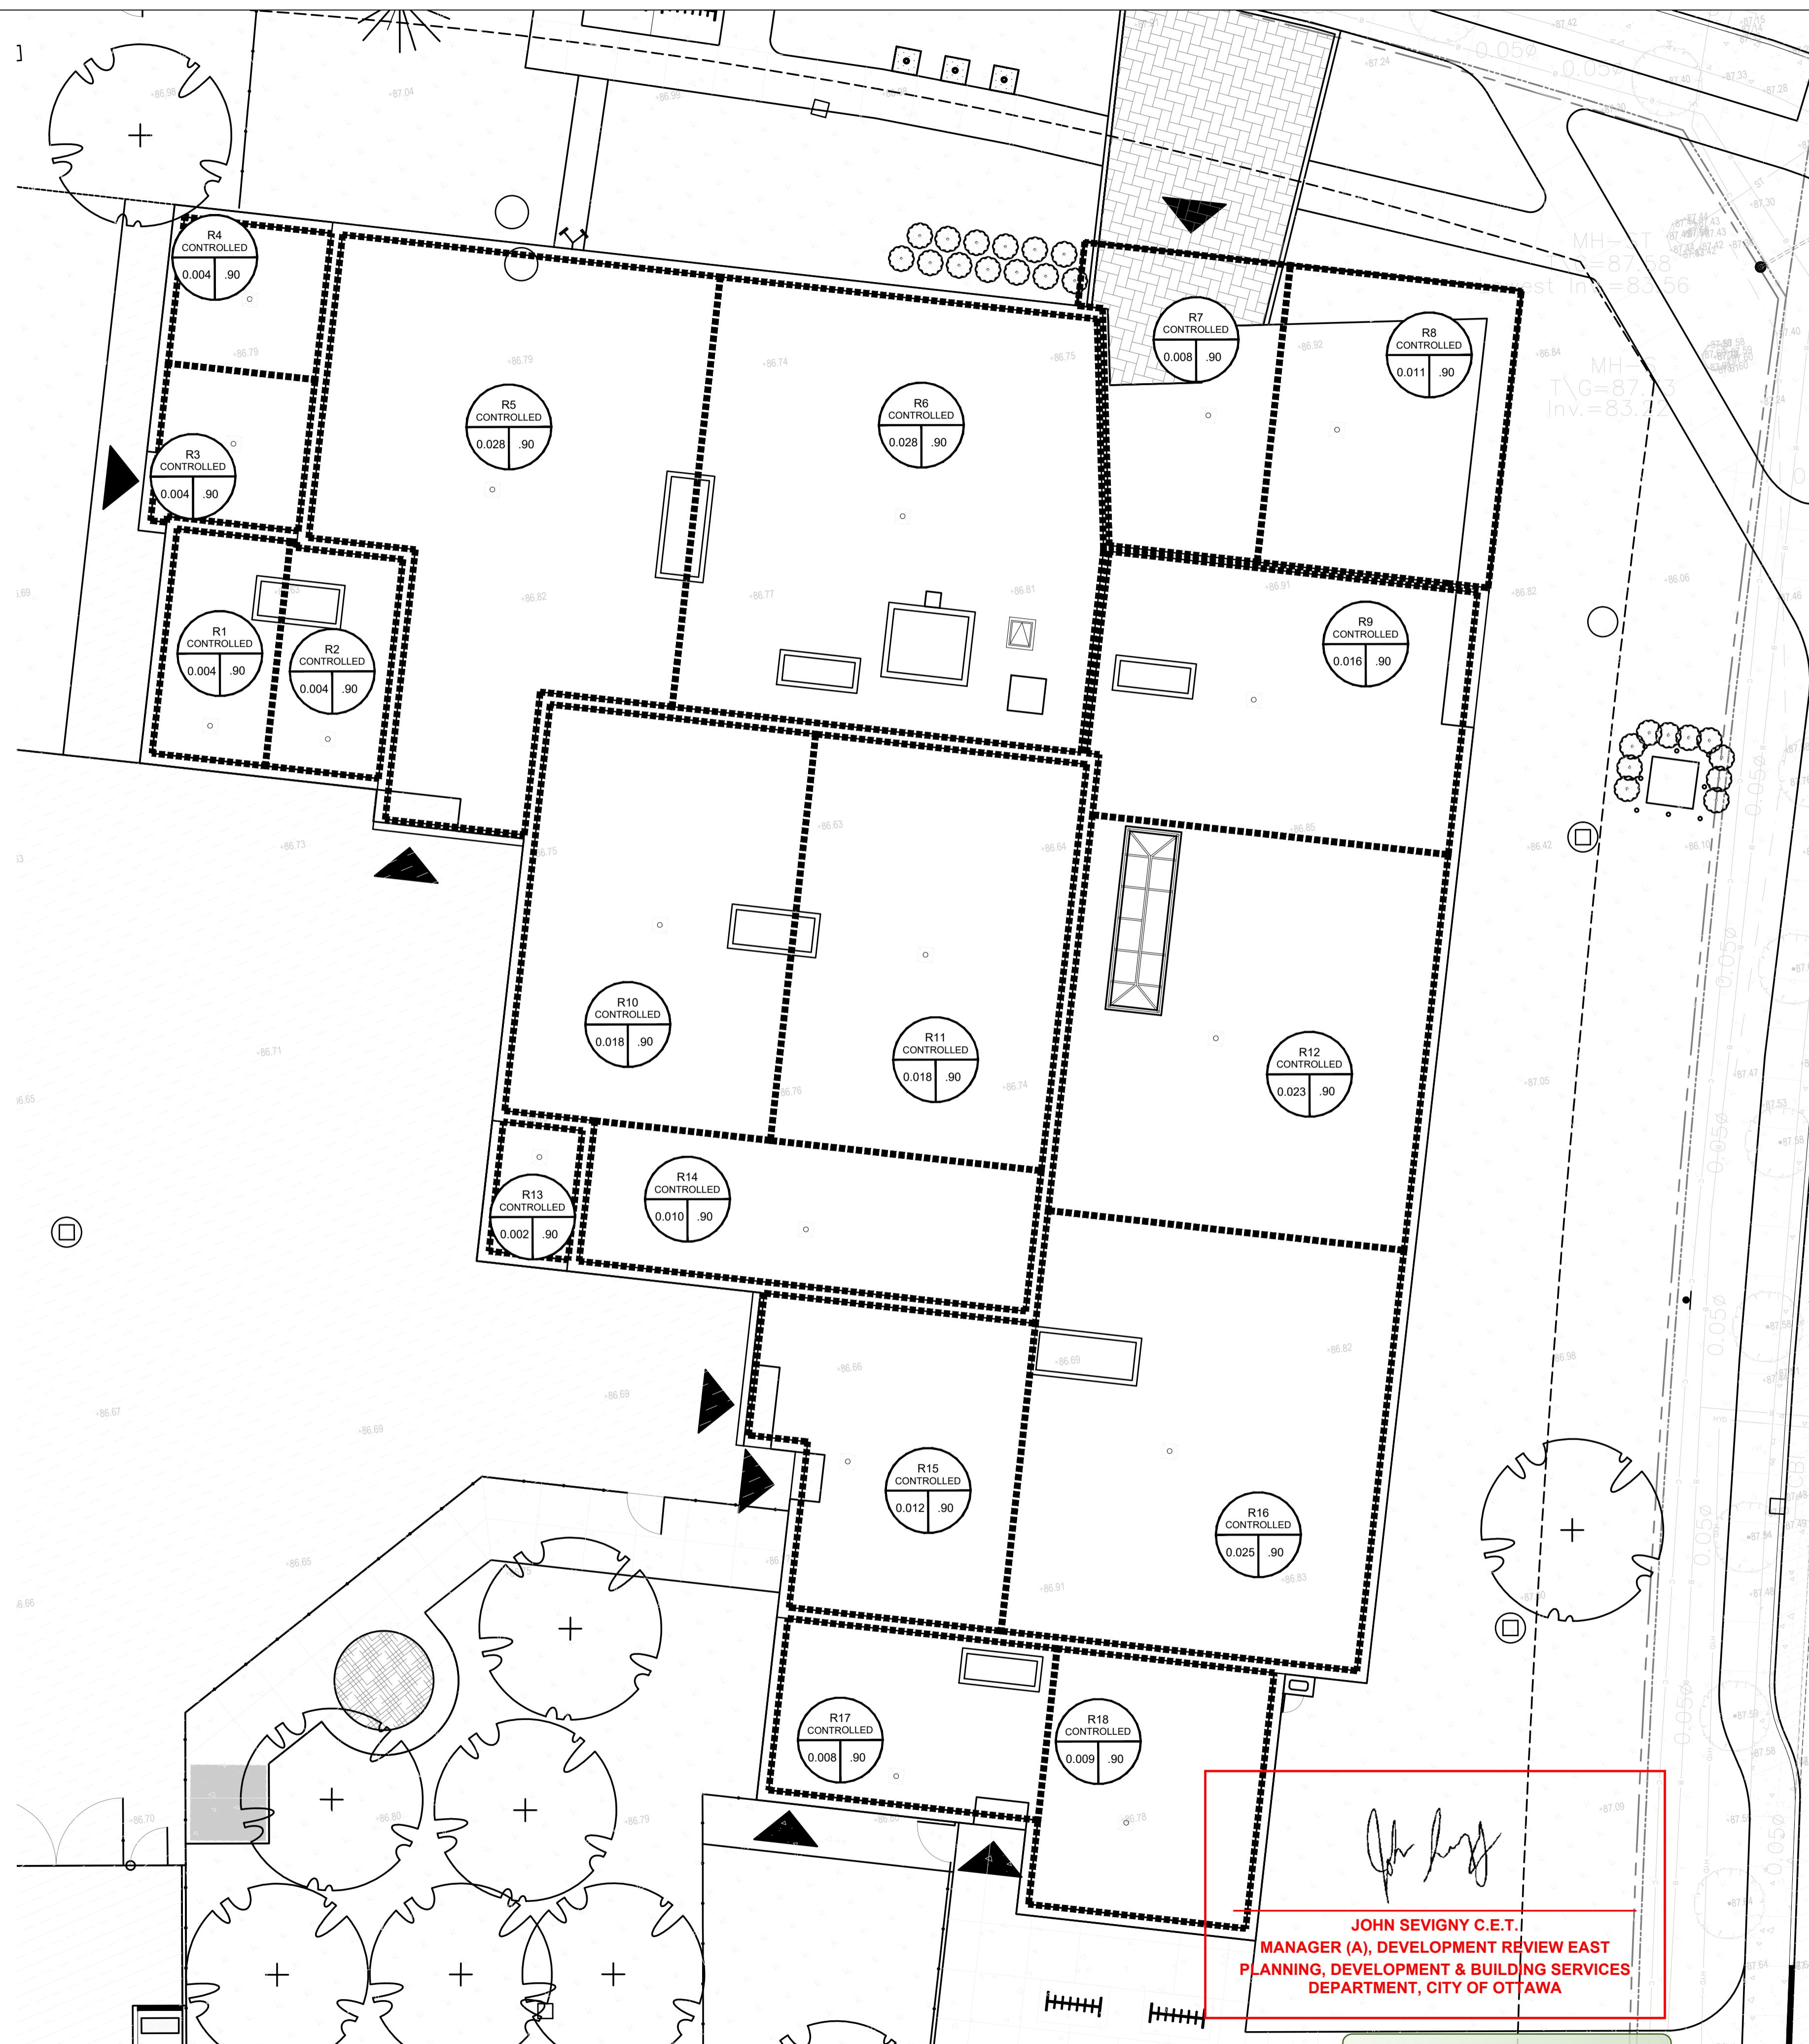

- 8 0 2024/05/09 ISSUED FOR RESUBMISSION TO CITY AND ADDENDUM
- 7 0 2024/04/23 ISSUED FOR TENDER
- 6 0 2024/01/17 ISSUED FOR SITE PLAN CONTROL
- 5 0 2023/11/24 ISSUED FOR SITE PLAN CONTROL
- 4 0 2023/11/17 ISSUED FOR COORDINATION
- 3 0 2023/09/28 ISSUED FOR BUILDING PERMIT

ISSUE NO.	REV.	DATE	ISSUE

LES IDÉES, CONCEPTS, DISPOSITIONS ET PLANS MONTRÉS OU REPRÉSENTÉS PAR CE DESSIN APPARTIENNENT À EDWARD J. CUHACI AND ASSOCIATES ARCHITECTS INC. ET ONT ÉTÉ CRÉÉS, ET DÉVELOPPÉS POUR ÊTRE UTILISÉS DANS LE CADRE DU PRÉSENT PROJET. ILS NE DOIVENT PAS ÊTRE UTILISÉS À D'AUTRES FINS NI COMMUNIQUÉS À QUI QUE CE SOIT SANS LA PERMISSION ÉCRITE DE EDWARD J. CUHACI AND ASSOCIATES ARCHITECTS INC.

L'ARCHITECTE DÉCLINE TOUTE RESPONSABILITÉ DÉCOULANT DE PROBLÈMES FAISANT SUITE AU NON RESPECT DES PLANS ET DEVIS OU DE L'INTENTION DU CONCEPT QU'ILS TRANSMETTENT, OU DE TOUTS PROBLÈMES POUVANT RÉSULTER DU DÉFAUT DE TIERS D'OBTENIR OU DE SUIVRE LES INSTRUCTIONS DE L'ARCHITECTE RELATIVEMENT AUX ERREURS, OMISSIONS, INCOHÉRENCES, AMBIGÜITÉS OU CONTRADICTIONS ALLEGÜES.

L'ENTREPRENEUR DOIT VÉRIFIER TOUTES LES DIMENSIONS SUR PLACE ET INFORMER L'ARCHITECTE DE TOUT ÉCART AVANT LE DÉBUT DES TRAVAUX. NE PAS MESURER LES DESSINS À L'ÉCHELLE.

ALL IDEAS, DESIGNS, ARRANGEMENTS, AND PLANS INDICATED OR REPRESENTED BY THIS DRAWING ARE OWNED BY AND THE PROPERTY OF EDWARD J. CUHACI AND ASSOCIATES INC. AND WERE CREATED, EVOLVED, AND DEVELOPED FOR USE ON AND IN CONNECTION WITH THE SPECIFIED PROJECT. NONE OF THE IDEAS, DESIGNS, ARRANGEMENTS OR PLANS SHALL BE USED BY OR DISCLOSED TO ANY PERSON, FIRM, OR CORPORATION FOR ANY PURPOSE WHATSOEVER WITHOUT THE WRITTEN PERMISSION OF EDWARD J. CUHACI AND ASSOCIATES INC.

THE ARCHITECT WAIVES ANY AND ALL RESPONSIBILITY AND LIABILITY FOR PROBLEMS WHICH ARISE FROM FAILURE TO FOLLOW THESE PLANS, SPECIFICATIONS, AND THE DESIGN INTENT THEY CONVEY, OR FOR PROBLEMS WHICH ARISE FROM OTHERS' FAILURE TO OBTAIN AND/OR FOLLOW THE ARCHITECT'S GUIDANCE WITH RESPECT TO ANY ERRORS, OMISSIONS, INCONSISTENCIES, AMBIGÜITIES OR CONFLICTS WHICH ARE ALLEGED.

CONTRACTOR TO VERIFY ALL DIMENSIONS AND NOTIFY THE ARCHITECT OF ANY DISCREPANCIES BEFORE WORK COMMENCES. DO NOT SCALE DRAWINGS

WATTS

Adjustable Accutrol Weir
Tag: _____

Adjustable Flow Control
for Roof Drains

ADJUSTABLE ACCUTROL (for Large Sump Roof Drains only)

For more flexibility in controlling flow with heads deeper than 2", Watts Drainage offers the Adjustable Accutrol. The Adjustable Accutrol Weir is designed with a single parabolic opening that can be covered to restrict flow above 2" of head to less than 5 gpm per inch, up to 6" of head. To adjust the flow rate for depths over 2" of head, set the slot in the adjustable upper cone according to the flow rate required. Refer to Table 1 below.

Note: Flow rates are directly proportional to the amount of weir opening that is exposed.

EXAMPLE:

For example, if the adjustable upper cone is set to cover 1/2 of the weir opening, flow rates above 2" of head will be restricted to 2-1/2 gpm per inch of head.

Therefore, at 3" of head, the flow rate through the Accutrol Weir that has 1/2 the slot exposed will be:
 $5 \text{ gpm (per inch of head)} \times 2 \text{ inches of head} \times 1/2 = 2.5 \text{ gpm}$

Weir Opening Exposed	1"	2"	3"	4"	5"	6"
Fully Exposed	5	10	15	20	25	30
3/4	5	10	13.75	17.5	21.25	25
1/2	5	10	12.5	15	17.5	20
1/4	5	10	11.25	12.5	13.75	15
Closed	5	5	5	5	5	5

Job Name _____ Contractor _____

Job Location _____ Contractor's P.O. No. _____

Engineer _____ Representative _____

A Watts Water Technologies Company


Watts product specifications in U.S. customary units and metric are approximate and are provided for reference only. For precise measurements, please contact Watts Technical Service. Watts reserves the right to change or modify product design, construction, specifications, or materials without prior notice and without incurring any obligation to make such changes and modifications on Watts products previously or subsequently sold.

USA: Tel: (800) 238-2581 • Fax: (800) 248-3024 • Watts.ca
Canada: Tel: (905) 332-4000 • Fax: (905) 332-7068 • Watts.ca
Latin America: Tel: (52) 81-1001-8600 • Fax: (52) 81-8000-7091 • Watts.com

ES-WD-FD-ACCUTROL-ADU-CAN 1615 © 2016 Watts

JOHN SEVIGNY C.E.T.
 MANAGER (A), DEVELOPMENT REVIEW EAST
 PLANNING, DEVELOPMENT & BUILDING SERVICES
 DEPARTMENT, CITY OF OTTAWA

APPROVED
 By sevignyjo at 10:39 am, Sep 05, 2024

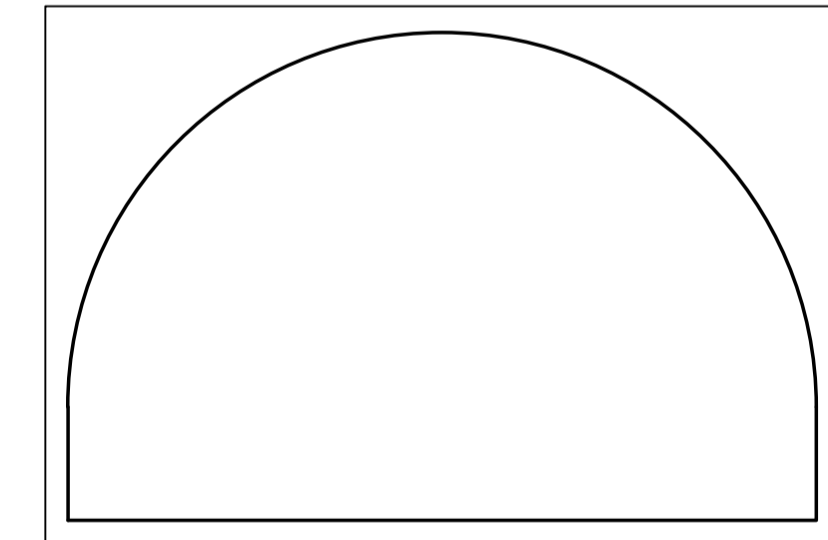

EDWARD J. CUHACI & ASSOCIATES ARCHITECTS Inc.



171 Slater St, Suite 100, Ottawa, Ontario, K1P 5H7
 Fax: (613) 236-1944 Telephone: (613) 236-7135 E-mail: info@cuhaci.com

PROJECT TITLE/TITRE DU PROJET
ÉCOLE ÉLÉMENTAIRE PUBLIQUE ORLÉANS SUD
 675 MONARDIA WAY
 OTTAWA, ONTARIO

CONSEIL DES ÉCOLES PUBLIQUES DE L'EST DE L'ONTARIO
 2445 BOUL. ST-LAURENT, OTTAWA, ON

DRAWING TITLE/TITRE DU DESSIN
ROOF DRAINAGE AREA PLAN

SCALE	PROJ. No	ISSUE No	REV. No
ECHELLE: 1:150	0003850-9668	8	0
DRAWN BY DESSINE PAR: ST-RVT	DRAWING/DESSIN		
CHECKED BY VÉRIFIÉ PAR: DY	C08		
DATE: MAY 2024	ACAD FILE/FICHIER: 0003850-9668 C01-8.dwg		

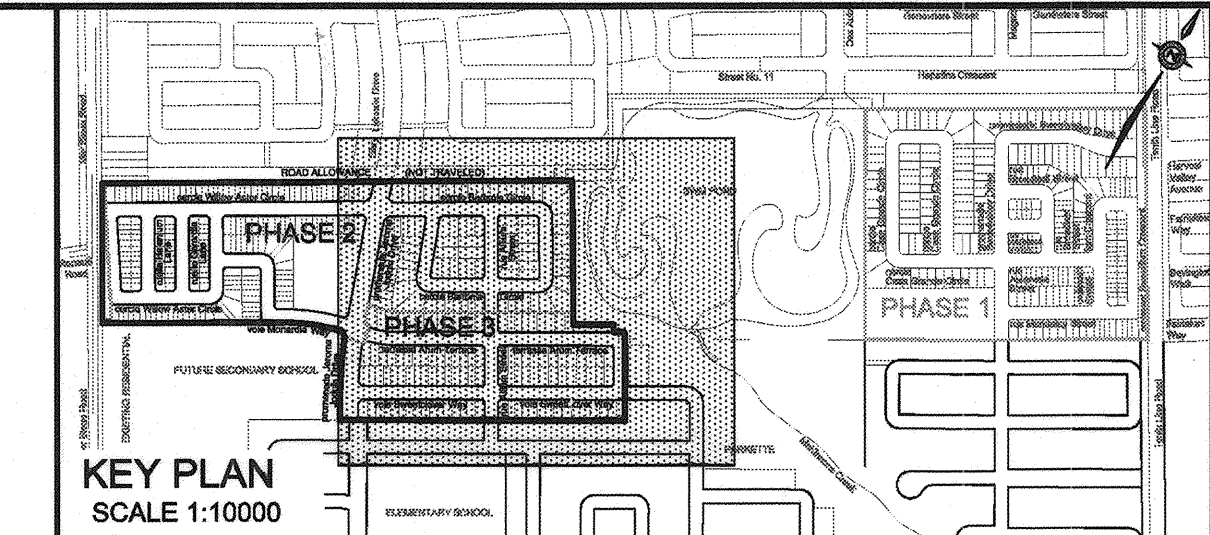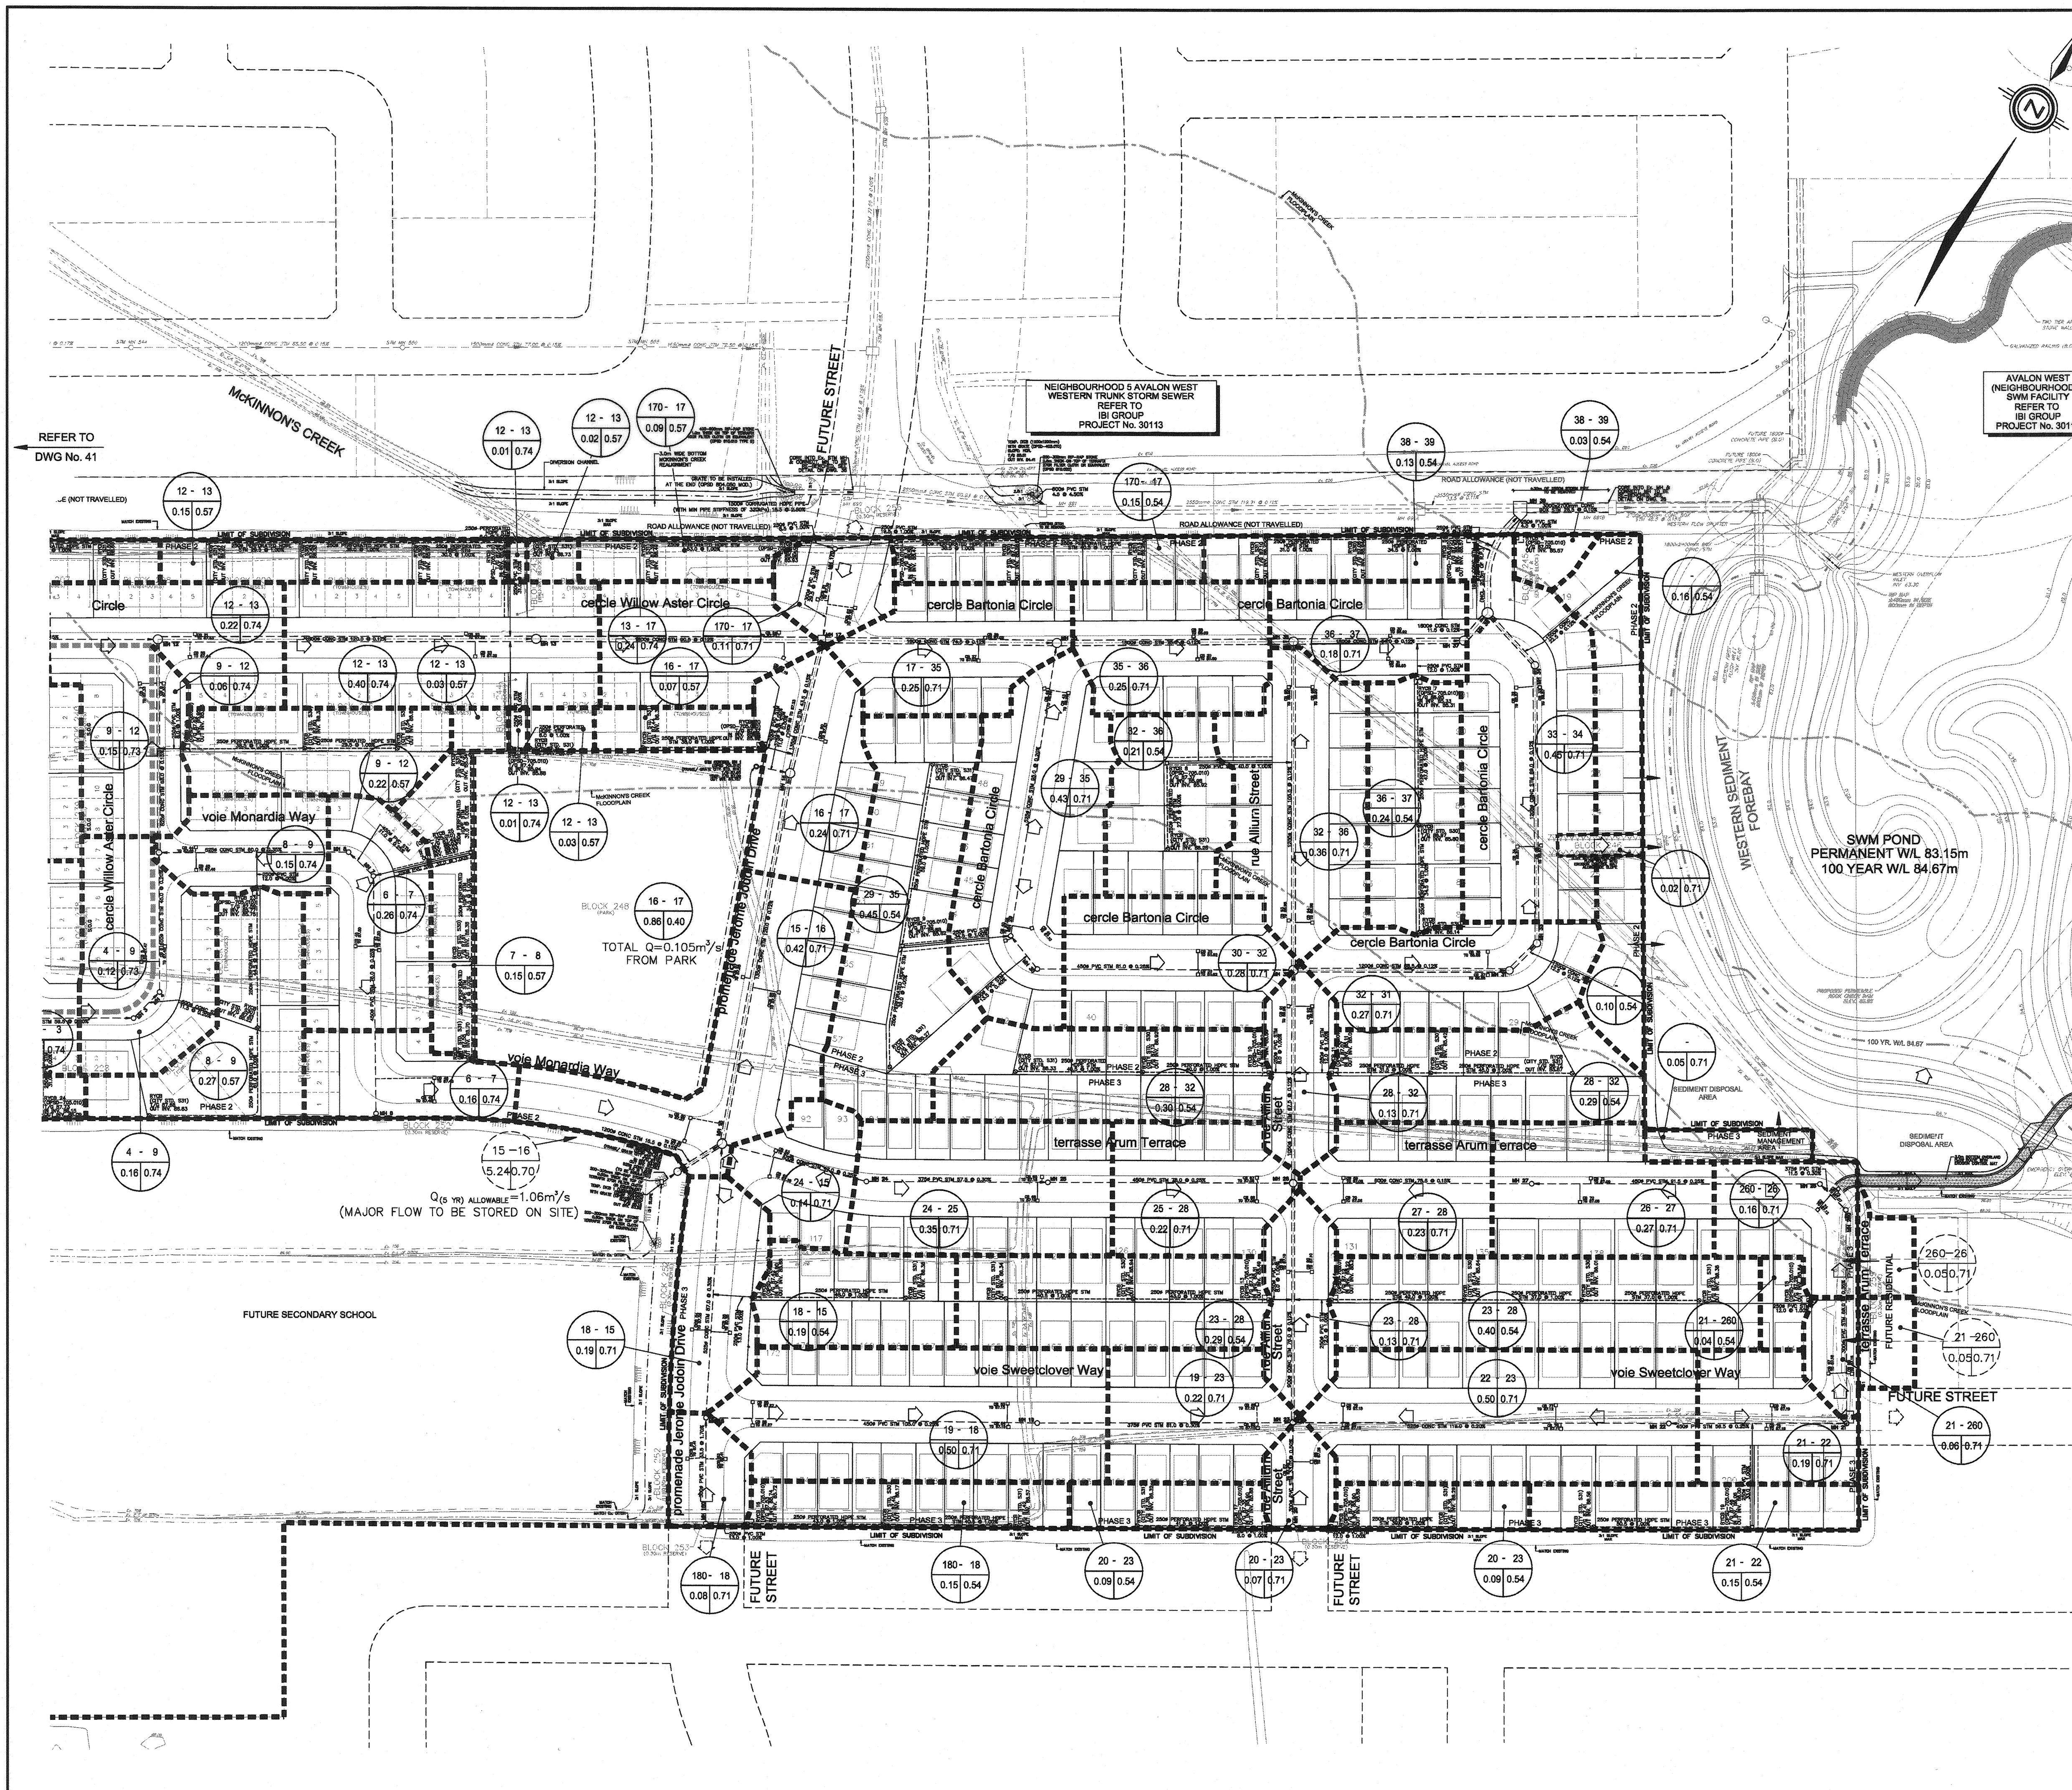

LEGEND

STORM DRAINAGE BOUNDARY ————

SUB-DRAINAGE BOUNDARY ————

UPSTREAM MH TO DOWNSTREAM MH ———— 43-44

AREA IN HECTARES ———— 0.37/0.51

RUNOFF COEFFICIENT ————

EXTERNAL 2.78AC ———— 2.78AC=14.40

EXTERNAL TIME OF CONCENTRATION ———— TC=14.5 MIN

EXTERNAL BLENDED RUNOFF COEFFICIENT ———— C=0.70

UPSTREAM MH TO DOWNSTREAM MH ———— 21-23

AREA IN OTHER PHASES IN HECTARES ———— 0.28/0.76

RUNOFF COEFFICIENT ————

STREET CATCHBASIN & LEAD ————

MAINTENANCE HOLE ———— MH202

CURB INLET CATCHBASIN & LEAD CATCHBASIN / MAINTENANCE HOLE ———— CMH201

INTERCONNECTED CATCH BASIN & LEADS ———— CAP

OVERLAND FLOW DIRECTION ————

EXTERNAL OVERLAND FLOW DIRECTION ————

REVIEWED BY DEVELOPMENT REVIEW BRANCH

SIGNED: *[Signature]*

DATE: Sept 19, 2016

PLAN NUMBER: 17133

TOPOGRAPHIC INFORMATION
 TOPOGRAPHIC INFORMATION PROVIDED BY J.D. BARNES LIMITED,
 PROJECT No. 8-10-989-02, SURVEY DATED JANUARY 30, 2015 &
 PROJECT No. 8-10-989-02, SURVEY DATED DECEMBER 18, 2015,
 PROJECT No. 8-10-989-02, SURVEY DATED APRIL 26, 2016.

LEGAL INFORMATION
 CALCULATED M-PLAN PROVIDED BY J.D. BARNES LIMITED,
 PROJECT No. 8-10-989-00 (PHASE 2), DATED JULY 24, 2016.
 4th SUBMISSION 16-08-10

BENCH MARK No. 01919680229 ELEVATION = 86.120 m

ELEVATIONS SHOWN ON THIS PLAN ARE RELATED TO GEODETIC DATUM AND ARE DERIVED FROM THE NCC BENCH MARK No. 01919680229 HAVING A PUBLISHED ELEVATION OF 86.120 METRES.

TOWNSHIP: CUMBERLAND
 CONCRETE MONUMENT ON THE EAST SIDE OF MER BLEUE ROAD, 0.15KM NORTH OF ROAD INTERSECTION WITH NAVAN ROAD.

No.	DATE	BY	DESCRIPTION
4.	16-08-10	Z.L.	4th SUBMISSION
3.	16-07-29	Z.L.	3rd SUBMISSION
2.	16-07-13	Z.L.	2nd SUBMISSION
1.	16-04-29	Z.L.	1st SUBMISSION

Ottawa CITY OF OTTAWA

PROJECT No. 15-808

16-08-10
 Z. LI
 PROFESSIONAL ENGINEER
 PROVINCE OF ONTARIO



STORM DRAINAGE PLAN © DSEL

MATTAMY (MER BLEUE) LIMITED SUMMERSIDE WEST PHASES 2 & 3

DSEL david schaeffer engineering ltd
 120 Ibor Road, Unit 103
 Ottawa, ON K2B 1E9
 Tel. (613) 836-0666
 Fax. (613) 836-1183
 www.DSEL.ca

DRAWN BY: D.A.	CHECKED BY: C.M.	DRAWING NO.	SHEET NO.
DESIGNED BY: C.M.	CHECKED BY: Z.L.		42
SCALE: 1:1000	DATE: APRIL 2016		

CITY FILE No. D07-16-14-0011PH2 CITY PLAN No. 17133

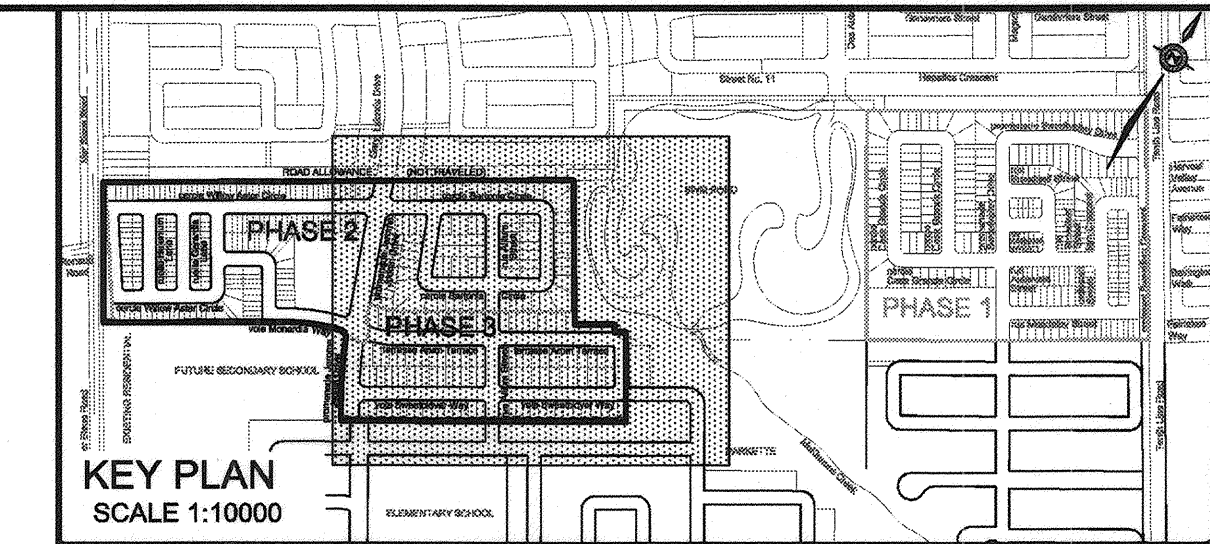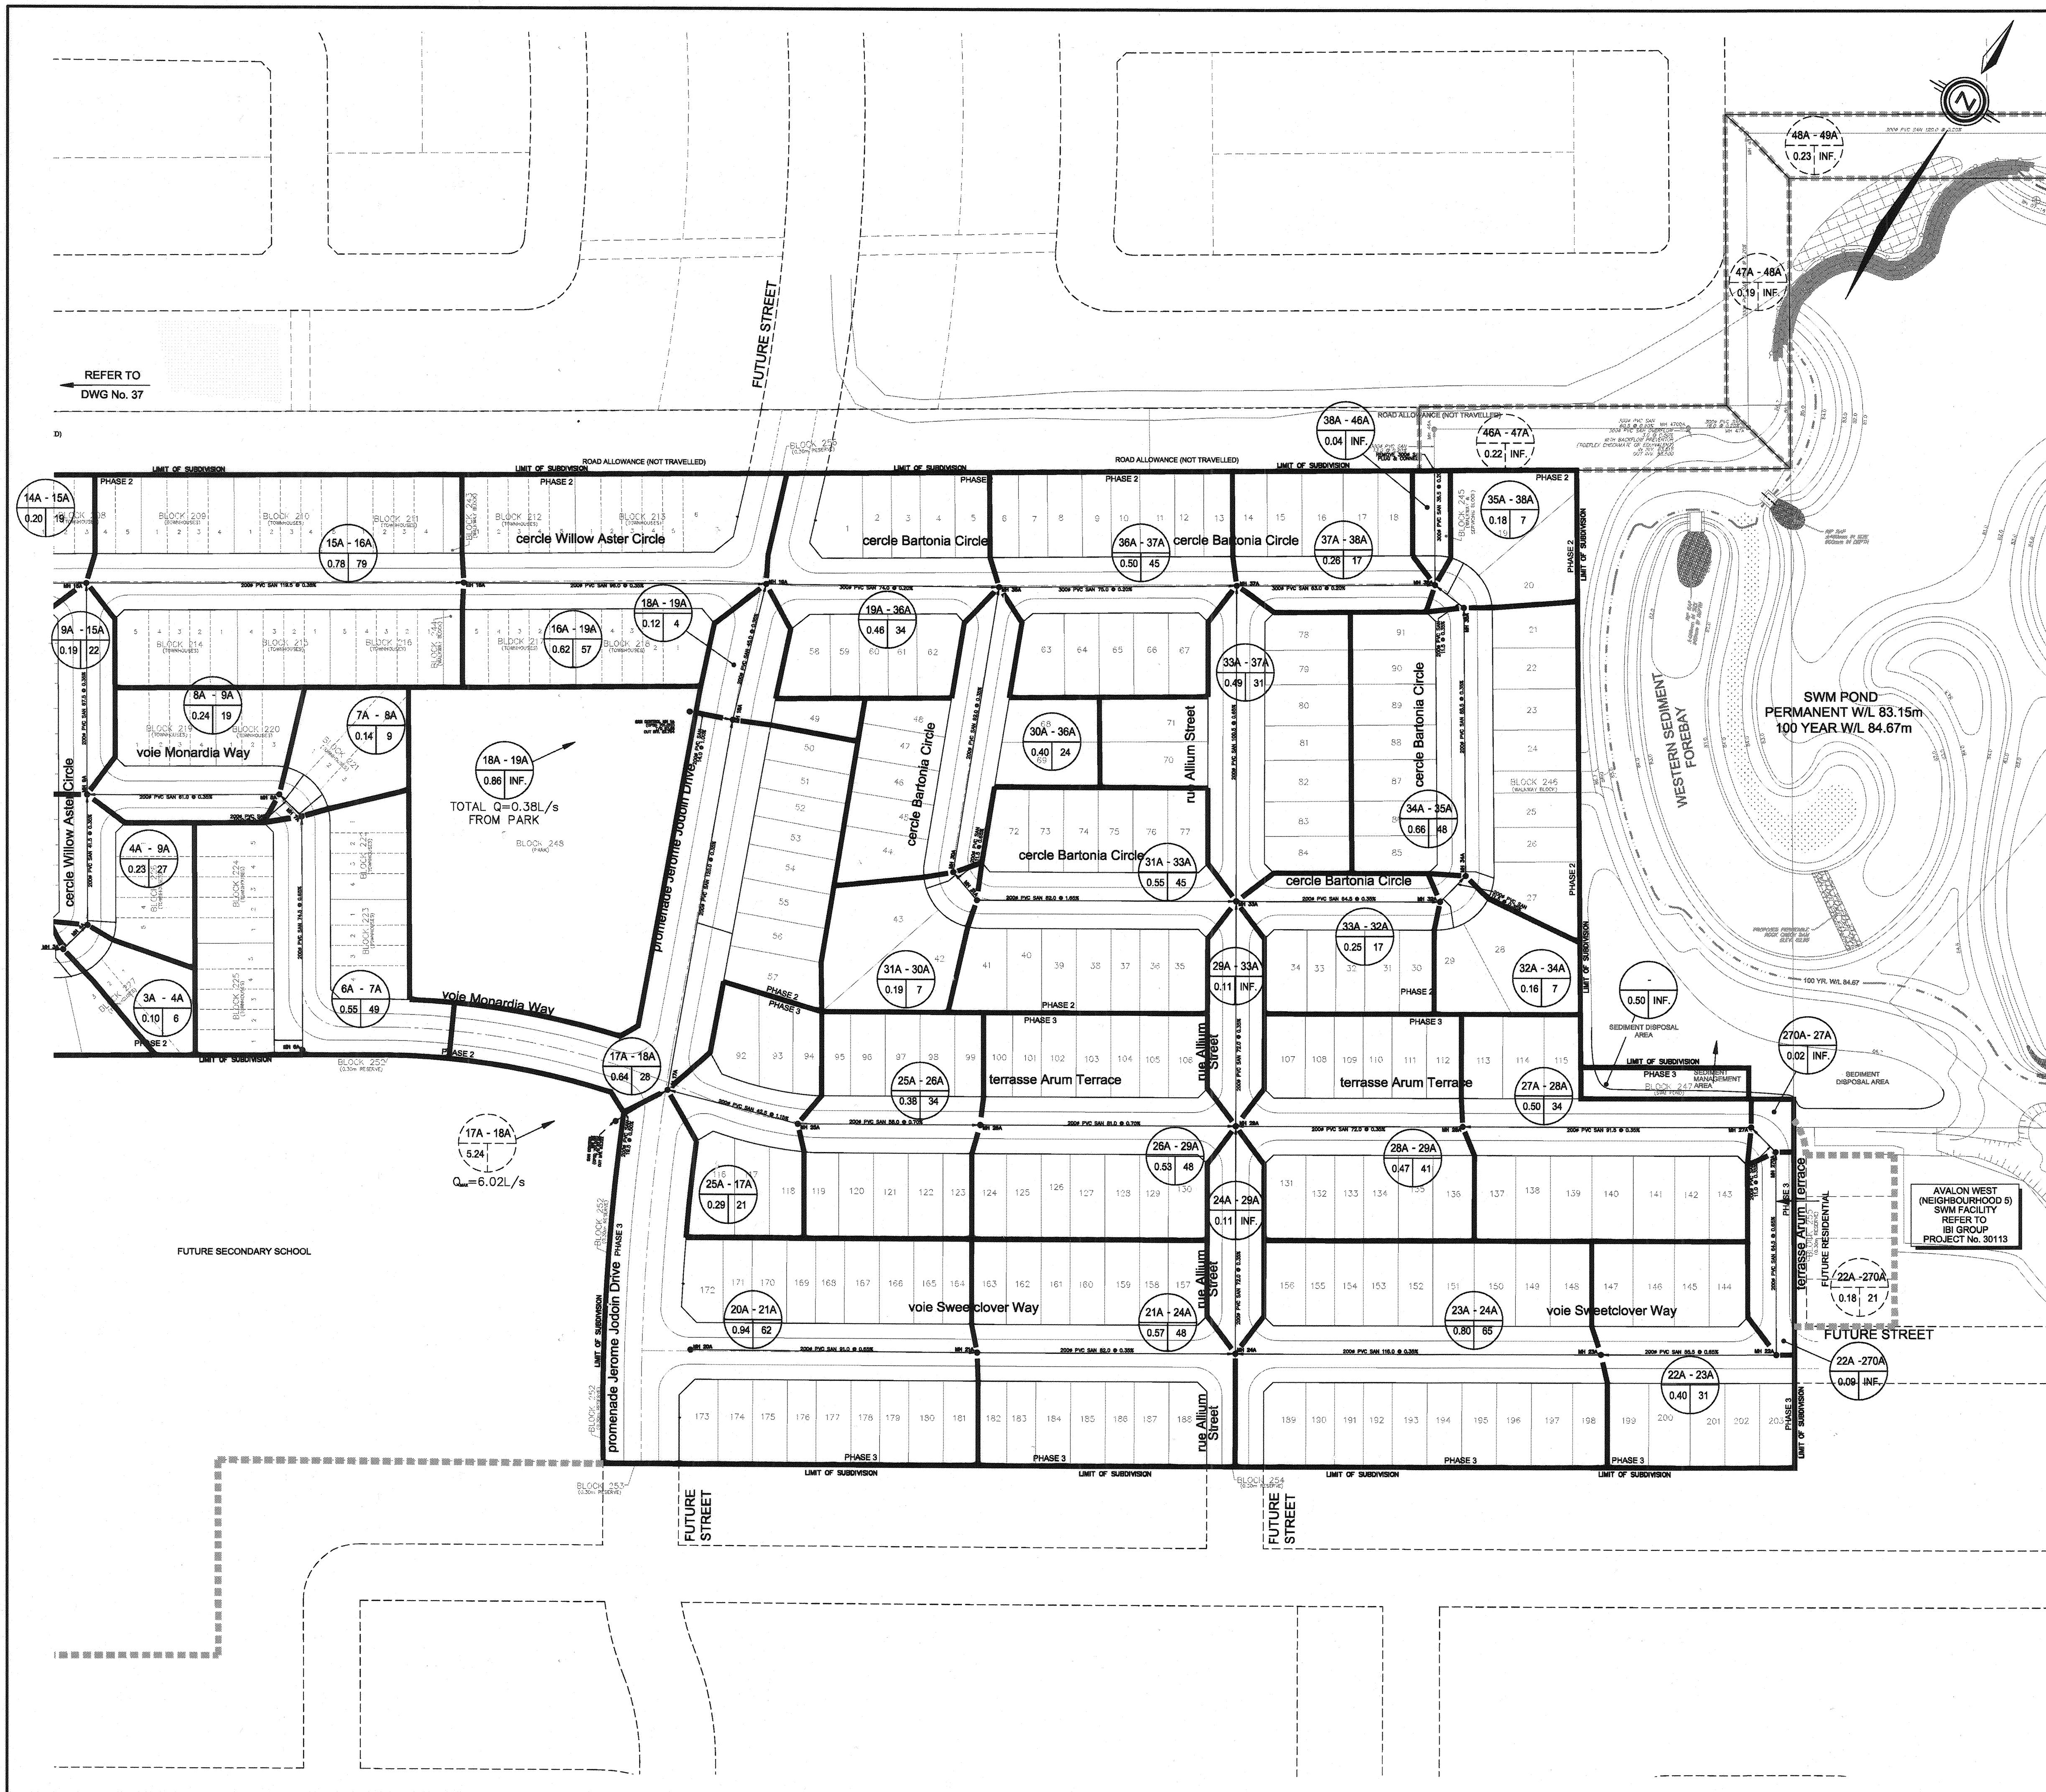

LEGEND

- SANITARY DRAINAGE BOUNDARY
- EXTERNAL SANITARY DRAINAGE BOUNDARY
- UPSTREAM MH TO DOWNSTREAM MH
- AREA IN HECTARES
- POPULATION
- UPSTREAM MH TO DOWNSTREAM MH
- AREA IN OTHER PHASES IN HECTARES
- POPULATION
- MAINTENANCE HOLE
- CAP

REVIEWED BY DEVELOPMENT REVIEW BRANCH
 SIGNED: [Signature]
 DATE: SEPT 19, 2016
 PLAN NUMBER: 17133


TOPOGRAPHIC INFORMATION
 TOPOGRAPHIC INFORMATION PROVIDED BY J.D. BARNES LIMITED,
 PROJECT No. 8-10-989-02, SURVEY DATED JANUARY 30, 2015 &
 PROJECT No. 8-10-989-02, SURVEY DATED DECEMBER 18, 2015.
LEGAL INFORMATION
 CALCULATED M-PLAN PROVIDED BY J.D. BARNES LIMITED,
 PROJECT No. 8-10-989-00 (PHASE 2), DATED JULY 24, 2016.
 4th SUBMISSION 16-08-10

BENCH MARK No. 01919680229 ELEVATION = 86.120 m

ELEVATIONS SHOWN ON THIS PLAN ARE RELATED TO GEODETIC DATUM AND ARE DERIVED FROM THE NCC BENCH MARK No. 01919680229 HAVING A PUBLISHED ELEVATION OF 86.120 METRES.

TOWNSHIP: CLUMBERLAND
 CONCRETE MONUMENT ON THE EAST SIDE OF MER BLEUE ROAD, 0.15KM NORTH OF ROAD INTERSECTION WITH NAVAN ROAD.

No.	DATE	BY	DESCRIPTION
4.	16-08-10	Z.L.	4th SUBMISSION
3.	16-07-29	Z.L.	3rd SUBMISSION
2.	16-07-13	Z.L.	2nd SUBMISSION
1.	16-04-29	Z.L.	1st SUBMISSION

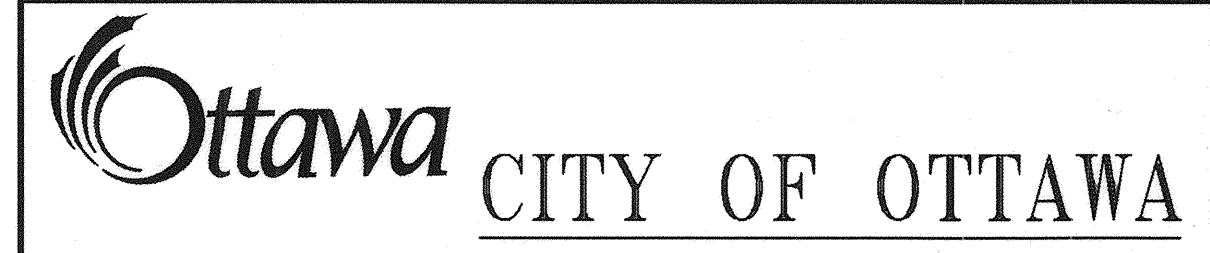

PROJECT No. 15-808

SANITARY DRAINAGE PLAN © DSEL

MATTAMY (MER BLEUE) LIMITED SUMMERSIDE WEST PHASES 2 & 3

DSEL
 david schaeffer engineering ltd
 120 Ibor Road, Unit 103
 Stittville, ON K2S 1E9
 Tel: (613) 896-0966
 Fax: (613) 896-7163
 www.DSEL.ca


DRAWN BY: D.A.	CHECKED BY: C.M.	DRAWING NO.	SHEET NO.
DESIGNED BY: C.M.	CHECKED BY: Z.L.		
SCALE: 1:1000	DATE: APRIL 2016		38

CITY FILE No. D07-16-14-0011PH2 - CITY PLAN No. 17133

SANITARY SEWER CALCULATION SHEET

Manning's n=0.013

LOCATION			RESIDENTIAL AREA AND POPULATION					PEAK		COMM		INSTIT		PARK		C+H+	INFILTRATION			PIPE									
STREET	FROM M.H.	TO M.H.	AREA (ha)	UNITS	POP.	CUMULATIVE AREA (ha)	CUMULATIVE POP.	FACT.	FLOW (l/s)	AREA (ha)	ACCU. AREA (ha)	AREA (ha)	ACCU. AREA (ha)	AREA (ha)	ACCU. AREA (ha)	PEAK FLOW (l/s)	TOTAL AREA (ha)	ACCU. AREA (ha)	INFILT. FLOW (l/s)	TOTAL FLOW (l/s)	DIST (m)	DIA Nominal (mm)	DIA Actual (mm)	SLOPE (%)	CAP. (FULL) (l/s)	RATIO Q act/Q cap	VEL. (FULL) (m/s)		
cercle Casa Grande Circle																													
	24A	25A	0.91	21	71.4	0.91	71.4	4.00	1.16								0.91	0.91	0.255	1.42	119.5	200	200	0.65	26.44	0.05	0.84		
	25A	26A	0.23	3	10.2	1.14	81.6	4.00	1.32								0.23	1.14	0.319	1.64	13.0	200	200	0.40	20.74	0.08	0.66		
	26A	27A	0.43	10	34.0	1.57	115.6	4.00	1.87								0.43	1.57	0.440	2.31	71.5	200	200	0.40	20.74	0.11	0.66		
	27A	28A	0.56	13	44.2	2.13	159.8	4.00	2.59								0.56	2.13	0.596	3.19	72.0	200	200	0.40	20.74	0.15	0.66		
	28A	29A	0.17	2	6.8	2.30	166.6	4.00	2.70								0.17	2.30	0.644	3.34	12.5	200	200	0.40	20.74	0.16	0.66		
	29A	33A	0.11	2	6.8	2.41	173.4	4.00	2.81								0.11	2.41	0.675	3.49	29.0	200	200	1.20	35.93	0.10	1.14		
To BLOCK 166 (Servicing & Walkway BLOCK) , Pipe 33A - 52A																													
	30A	31A	0.89	23	78.2	0.89	78.2	4.00	1.27								0.89	0.89	0.249	1.52	113.5	200	200	1.10	34.40	0.04	1.09		
	31A	32A	0.16	2	6.8	1.05	85.0	4.00	1.38								0.16	1.05	0.294	1.67	13.0	200	200	1.50	40.17	0.04	1.28		
	32A	33A	0.10	2	6.8	1.15	91.8	4.00	1.49								0.10	1.15	0.322	1.81	25.5	200	200	2.00	46.36	0.04	1.48		
To BLOCK 166 (Servicing & Walkway BLOCK) , Pipe 33A - 52A																													
BLOCK 166 (Servicing & Walkway BLOCK)																													
Contribution From cercle Casa Grande Circle, Pipe 29A - 33A						2.41	173.4										2.41	2.41											
Contribution From cercle Casa Grande Circle, Pipe 32A - 33A						1.15	91.8											1.15	3.56										
	33A	52A	0.04	0	0.0	3.60	265.2	4.00	4.30								0.04	3.60	1.008	5.31	42.0	200	200	0.40	20.74	0.28	0.66		
To ROAD ALLOWANCE (TRUNK), Pipe 52A - 53A																													
croissant Sweetfern Crescent																													
	6A	9A	0.34	16	43.2	0.34	43.2	4.00	0.70								0.34	0.34	0.095	0.80	70.5	200	200	0.65	26.44	0.03	0.84		
To rue Mandalay Street, Pipe 9A - 10A																													
	1A	7A	0.24	12	32.4	0.24	32.4	4.00	0.53								0.24	0.24	0.067	0.60	86.5	200	200	1.00	32.80	0.02	1.04		
	7A	8A	0.05	1	2.7	0.29	35.1	4.00	0.57								0.05	0.29	0.081	0.65	11.0	200	200	1.00	32.80	0.02	1.04		
To rue Mandalay Street, Pipe 8A - 9A																													
	1A	2A	0.10	5	13.5	0.10	13.5	4.00	0.22								0.10	0.10	0.028	0.25	38.0	200	200	1.00	32.80	0.01	1.04		
	2A	3A	0.06	1	2.7	0.16	16.2	4.00	0.26								0.06	0.16	0.045	0.31	11.0	200	200	1.00	32.80	0.01	1.04		
	3A	4A	0.12	4	10.8	0.28	27.0	4.00	0.44								0.12	0.28	0.078	0.52	28.5	200	200	1.00	32.80	0.02	1.04		
	4A	5A	0.18	4	10.8	0.46	37.8	4.00	0.61								0.18	0.46	0.129	0.74	11.0	200	200	1.00	32.80	0.02	1.04		
	5A	6A	0.32	15	40.5	0.78	78.3	4.00	1.27								0.32	0.78	0.216	1.49	62.0	200	200	0.90	31.12	0.05	0.99		
To rue Astervale Street, Pipe 6A - 13A																													
rue Mandalay Street																													
Contribution From croissant Sweetfern Crescent, Pipe 7A - 8A						0.29	35.1										0.29	0.29											
	8A	9A	0.18	6	16.2	0.47	51.3	4.00	0.83								0.18	0.47	0.132	0.96	36.5	200	200	1.50	40.17	0.02	1.28		
Contribution From croissant Sweetfern Crescent, Pipe 6A - 9A						0.34	43.2											0.34	0.81										
	9A	10A	0.03	1	2.7												0.03	0.84											
	9A	10A	0.34	9	30.6	1.18	127.8	4.00	2.07								0.34	1.18	0.330	2.40	87.5	200	200	0.40	20.74	0.12	0.66		
	10A	11A	0.43	11	37.4	1.61	165.2	4.00	2.68								0.43	1.61	0.451	3.13	66.5	200	200	0.40	20.74	0.15	0.66		
To promenade Sweetvalley Drive, Pipe 11A - 150A																													

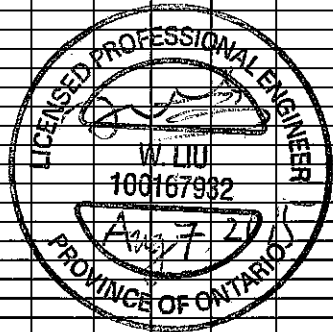


DESIGN PARAMETERS Average Daily Flow = 350 l/p/day Commercial/Institution Flow = 50000 L/ha/day Industrial Flow = 35000 L/ha/day Max Res. Peak Factor = 4.00 Commercial/Institution/Park Peak Factor = 1.50 Park Average Flow = 9300 L/ha/day Industrial Peak Factor = as per MOE Graph Extraneous Flow = 0.280 L/s/ha Minimum Velocity = 0.60 m/s Manning's n = 0.013 Townhouse coeff= 2.7 Single house coeff= 3.4										Designed: K.M. Checked: Z.L. Dwg. Reference: Sanitary Drainage Plan, Dwg. No. 35 and 36					PROJECT: SUMMERSIDE WEST PHASE 1 LOCATION: City of Ottawa File Ref: 12-609 Date: August, 2015 Sheet No. 1 of 3												
--	--	--	--	--	--	--	--	--	--	---	--	--	--	--	--	--	--	--	--	--	--	--	--	--	--	--	--

SANITARY SEWER CALCULATION SHEET

Manning's n=0.013

LOCATION			RESIDENTIAL AREA AND POPULATION				COMM		INSTIT		PARK		C+H	INFILTRATION			PIPE											
STREET	FROM M.H.	TO M.H.	AREA (ha)	UNITS	POP.	CUMULATIVE AREA (ha) POP.		PEAK FACT.	PEAK FLOW (l/s)	AREA (ha)	ACCU. AREA (ha)	AREA (ha)	ACCU. AREA (ha)	AREA (ha)	ACCU. AREA (ha)	PEAK FLOW (l/s)	TOTAL AREA (ha)	ACCU. AREA (ha)	INFILT. FLOW (l/s)	TOTAL FLOW (l/s)	DIST (m)	DIA Nominal (mm)	DIA Actual (mm)	SLOPE (%)	CAP. (FULL) (l/s)	RATIO Q act/Q cap	VEL. (FULL) (m/s)	
rue Astervale Street																												
Contribution From croissant Sweetfern Crescent, Pipe 5A - 6A																												
	6A	13A	0.20	5	13.5	0.78	78.3									0.78	0.78											
Contribution From rue Broadleaf Street, Pipe 12A - 13A																												
	13A	15A	0.31	13	35.1	0.33	27.0									0.33	1.31											
To promenade Sweetvalley Drive, Pipe 15A - 17A																												
						1.62	153.9									0.31	1.62	0.454	2.94	64.0	200	200	0.40	20.74	0.14	0.65		
rue Maroma Street																												
To promenade Sweetvalley Drive, Pipe 17A - 18A																												
	16A	17A	0.21	12	32.4	0.21	32.4	4.00	0.53							0.21	0.21	0.059	0.59	51.0	200	200	0.65	26.44	0.02	0.84		
rue Broadleaf Street																												
To promenade Sweetvalley Drive, Pipe 18A - 19A																												
	12A	14A	0.12	3	8.1	0.12	8.1	4.00	0.13							0.12	0.12	0.034	0.16	11.0	200	200	1.00	32.80	0.00	1.04		
	14A	18A	0.32	13	35.1	0.44	43.2	4.00	0.70							0.32	0.44	0.123	0.82	56.5	200	200	1.00	32.80	0.03	1.04		
To promenade Sweetvalley Drive, Pipe 18A - 19A																												
						0.44	43.2																					
To rue Astervale Street, Pipe 13A - 15A																												
	12A	13A	0.33	10	27.0	0.33	27.0	4.00	0.44							0.33	0.33	0.092	0.53	82.5	200	200	1.60	41.49	0.01	1.32		
promenade Sweetvalley Drive																												
	20A	21A	0.40	8	27.2	0.40	27.2	4.00	0.44							0.40	0.40	0.112	0.55	36.0	200	200	0.65	26.44	0.02	0.84		
	21A	22A	0.44	9	30.6	0.84	57.8	4.00	0.94							0.44	0.84	0.235	1.18	53.0	200	200	0.40	20.74	0.06	0.66		
	22A	23A	0.62	16	54.4	1.46	112.2	4.00	1.82							0.62	1.46	0.409	2.23	85.5	200	200	0.60	25.41	0.09	0.81		
To BLOCK 168 (Servicing & Walkway BLOCK), Pipe 23A - 53A																												
						1.46	112.2																					
Contribution From South Area																												
	110A	11A	0.06	0	0.0	15.57	1108.0									15.57	15.57											
Contribution From rue Mandalay Street, Pipe 10A - 11A																												
	11A	150A	0.03	0	0.0	1.61	165.2									0.06	15.63	4.376	21.30	33.5	375	375	0.30	96.03	0.22	0.87		
Contribution from BLOCK 163 (PARK)																												
	San Control MH 1A	150A				17.27	1273.2	3.73	19.24							0.03	17.27	4.836	24.08	21.0	375	375	0.30	96.03	0.25	0.87		
Block 163 (Park) Splash Pad 5.0 L/s Flow Allowance																												
	150A	15A	0.08	0	0.0	17.35	1273.2	3.73	19.24				1.19	1.19	0.19	1.19	1.19	0.333	5.52	11.0	200	200	1.00	32.80	0.17	1.04		
Contribution From rue Astervale Street, Pipe 13A - 15A																												
	15A	17A	0.09	1	3.4	1.62	153.9						1.19	0.19	0.08	18.54	5.191	29.62	49.5	375	375	0.30	96.03	0.31	0.87			
Contribution From rue Maroma Street, Pipe 16A - 17A																												
	17A	18A	0.19	5	17.0	0.21	32.4	3.69	21.38				1.19	0.19	0.09	20.25	5.670	32.24	45.0	375	375	0.30	96.03	0.34	0.87			
Contribution From rue Maroma Street, Pipe 16A - 17A																												
	17A	18A	0.19	5	17.0	0.21	32.4	3.68	22.06				1.19	0.19	0.21	20.46	5.782	33.03	45.0	375	375	0.30	96.03	0.34	0.87			

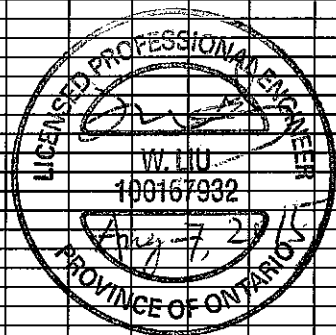


DESIGN PARAMETERS										Designed: K.M.		PROJECT: SUMMERSIDE WEST PHASE 1															
Average Daily Flow = 350 l/p/day										Checked: Z.L.		LOCATION: City of Ottawa															
Commercial/Institution Flow = 50000 L/ha/da										Dwg. Reference: Sanitary Drainage Plan, Dwg. No. 35 and 36		File Ref: 12-609				Date: August, 2015				Sheet No. 2 of 3							
Industrial Flow = 35000 L/ha/da																											
Max Res. Peak Factor = 4.00																											
Commercial/Institution/Park Peak Factor = 1.50																											
Park Average Flow = 9300 L/ha/da																											
Industrial Peak Factor = as per MOE Graph																											
Extraneous Flow = 0.280 L/s/ha																											
Minimum Velocity = 0.60 m/s																											
Manning's n = 0.013																											
Townhouse coeff = 2.7																											
Single house coeff = 3.4																											

SANITARY SEWER CALCULATION SHEET

Manning's n=0.013

LOCATION			RESIDENTIAL AREA AND POPULATION				PEAK		COMM		INSTIT		PARK		C+H		INFILTRATION			PIPE							
STREET	FROM M.H.	TO M.H.	AREA (ha)	UNITS	POP.	CUMULATIVE AREA (ha)	CUMULATIVE POP.	FACT.	FLOW (l/s)	AREA (ha)	ACCU. AREA (ha)	AREA (ha)	ACCU. AREA (ha)	AREA (ha)	ACCU. AREA (ha)	PEAK FLOW (l/s)	TOTAL AREA (ha)	ACCU. AREA (ha)	INFILT. FLOW (l/s)	TOTAL FLOW (l/s)	DIST (m)	DIA Nominal (mm)	DIA Actual (mm)	SLOPE (%)	CAP. (PULL) (l/s)	RATIO Q act/Q cap	VEL. (FULL) (m/s)
Contribution From rue Broadleaf Street, Pipe 14A - 18A						0.44	43.2										0.44	21.09									
	18A	19A	0.33	6	20.4	20.23	1543.5	3.67	22.95						1.19	0.19	0.33	21.42	5.998	34.14	61.5	375	375	0.30	96.03	0.36	0.87
	19A	23A	0.11	1	3.4	20.34	1546.9	3.67	23.00						1.19	0.19	0.11	21.53	6.028	34.22	11.0	375	375	0.30	96.03	0.36	0.87
To BLOCK 168 (Servicing & Walkway BLOCK) , Pipe 23A - 53A						20.34	1546.9								1.19												
BLOCK 168 (Servicing & Walkway BLOCK)																											
Contribution From promenade Sweetvalley Drive, Pipe 22A - 23A						1.46	112.2										1.46	1.46									
Contribution From promenade Sweetvalley Drive, Pipe 19A - 23A						20.34	1546.9								1.19	0.19	21.53	22.99									
	23A	53A	0.04	0	0.0	21.84	1659.1	3.65	24.53						1.19	0.19	0.04	23.03	6.448	36.17	42.0	375	375	0.30	96.03	0.38	0.87
To ROAD ALLOWANCE (TRUNK), Pipe 53A - 54A						21.84	1659.1								1.19												
TRUNK																											
Contribution From FUTURE RESIDENTIAL AREA						9.70	679.0										9.70	9.70									
	Plug	46A	0.00	0	0.0	10.55	950.0									10.55	20.25										
	46A	47A	0.22	0	0.0	20.25	1629.0	3.65	24.09							0.00	20.25	5.670	29.76	13.0	300	300	0.20	43.25	0.69	0.61	
	47A	48A	0.19	0	0.0	20.47	1629.0	3.65	24.09							0.22	20.47	5.732	29.82	102.0	300	300	0.20	43.25	0.69	0.61	
	48A	49A	0.15	0	0.0	20.66	1629.0	3.65	24.09							0.19	20.66	5.785	29.88	93.5	300	300	0.20	43.25	0.69	0.61	
	49A	50A	0.24	0	0.0	20.81	1629.0	3.65	24.09							0.15	20.81	5.827	29.92	78.0	300	300	0.20	43.25	0.69	0.61	
	50A	51A	0.20	0	0.0	21.05	1629.0	3.65	24.09							0.24	21.05	5.894	29.98	120.0	300	300	0.20	43.25	0.69	0.61	
	51A	510A	0.02	0	0.0	21.25	1629.0	3.65	24.09							0.20	21.25	5.950	30.04	98.5	300	300	0.20	43.25	0.69	0.61	
	510A	52A	0.02	0	0.0	21.27	1629.0	2.00	13.20							0.02	21.27	5.956	19.16	13.0	300	300	0.20	43.25	0.44	0.61	
	52A	53A	0.22	0	0.0	21.47	1629.0	3.65	24.09							0.20	21.47	6.012	30.10	101.0	300	300	0.20	43.246	0.70	0.61	
Contribution From BLOCK 166 (Servicing & Walkway), Pipe 33A - 52A						3.60	265.2										3.60	25.07									
	52A	53A	0.22	0	0.0	25.29	1894.2	3.60	27.62							0.22	25.29	7.091	34.70	110.0	375	375	0.20	78.410	0.44	0.71	
Contribution From BLOCK 168 (Servicing & Walkway), Pipe 23A - 53A						21.84	1659.1								1.19		23.03	48.32									
	53A	54A	0.21	0	0.0	47.34	3553.3	3.38	48.65						1.19	0.19	0.21	48.53	13.588	67.43	105.5	450	450	0.20	127.503	0.53	0.80
	54A	55A	0.18	0	0.0	47.52	3553.3	3.38	48.65						1.19	0.19	0.18	48.71	13.639	67.48	101.0	450	450	0.20	127.503	0.53	0.80
Contribution From Existing Alavon South						98.22	6997.0										98.22	146.93									
Contribution From AREA 10 (TENTH LINE)						117.93	10240.0										117.93	264.86									
Contribution From URBAN EXPANSION AREA						26.60	1785.0										26.60	291.46									
	55A	Ex. 10128	0.00	0	0.0	290.27	22575.3	2.60	237.77						1.19	0.19	0.00	291.46	81.609	324.57	19.0	675	675	0.50	594.386	0.55	1.66
To PUMPING STATION, Pipe Ex. 10128 - Pumping Station						290.27	22575.3									1.19											

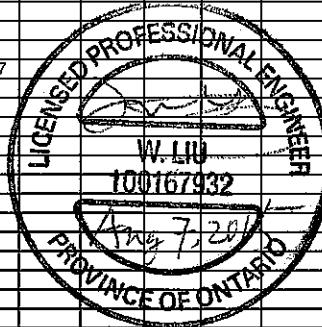

DESIGN PARAMETERS				Designed: K.M.		PROJECT: SUMMERSIDE WEST PHASE 1					
Average Daily Flow =	350	l/p/day	Industrial Peak Factor = as per MOE Graph	Checked: Z.L.		LOCATION: City of Ottawa					
Commercial/Institution Flow =	50000	L/ha/da	Extraneous Flow = 0.280 L/s/ha	Dwg. Reference: Sanitary Drainage Plan, Dwgs. No. 35 and 36		File Ref: 12-609		Date: August, 2015		Sheet No. 3 of 3	
Industrial Flow =	35000	L/ha/da	Minimum Velocity = 0.60 m/s								
Max Res. Peak Factor =	4.00		Manning's n = 0.013								
Commercial/Institution/Park Peak Factor =	1.50		Townhouse coeff= 2.7								
Park Average Flow =	9300	L/ha/da	Single house coeff= 3.4								



IBI GROUP
400-333 Preston Street
Ottawa, Ontario K1S 5N4 Canada
tel 613 225 1311 fax 613 225 9868
ibigroup.com

STORM SEWER DESIGN SHEET
MER BLEUE Urban Expansion Area
MSS Preferred Concept
CITY OF OTTAWA
Owners Group

LOCATION				AREA (Ha)													RATIONAL DESIGN FLOW											SEWER DATA											
STREET	AREA ID	FROM	TO	C=0.20	C=0.30	C=0.40	C=0.54	C=0.57	C=0.70	C=0.71	C=0.73	C=0.74	C=0.70	C=0.76	C=0.80	IND 2.78AC	CUM 2.78AC	INLET (min)	TIME IN PIPE	TOTAL (min)	i (2) (mm/hr)	i (5) (mm/hr)	i (100) (mm/hr)	2yr PEAK FLOW (L/s)	5yr PEAK FLOW (L/s)	100yr PEAK FLOW (L/s)	FIXED FLOW (L/s)	DESIGN FLOW (L/s)	CAPACITY (L/s)	LENGTH (m)	PIPE SIZE (mm)			SLOPE (%)	VELOCITY (m/s)	AVAIL CAP (2yr)			
																														DIA	W	H			(L/s)	(%)			
OUTLET #4: New Central SWM Pond (North)																																							
MER BLEUE ROAD	4000A/B	MH4000	MH4001													3.86	3.86	13.67	0.78	14.45	65.10	88.12	150.76	251.47				251.47	626.37	44.75	900				0.11	0.954	374.90	59.85%	
		MH4001	MH4002													0.00	3.86	14.45	0.77	15.22	63.09	85.37	146.02	243.73				243.73	626.37	43.86	900				0.11	0.954	382.64	61.09%	
		MH4002	MH4010													0.00	3.86	15.22	0.79	16.01	61.26	82.86	141.69	236.64				236.64	626.37	45.49	900				0.11	0.954	389.73	62.22%	
	4010	MH4010	MH4011													1.01	4.88	16.01	0.70	16.71	59.47	80.42	137.48	289.94				289.94	775.41	42.33	975				0.11	1.006	485.47	62.61%	
		MH4011	MH4012													0.00	4.88	16.71	1.51	18.22	58.00	78.40	133.99	282.73				282.73	775.41	91.15	975				0.11	1.006	492.68	63.54%	
	4110	MH4110	MH4111													1.79	1.79	10.00	1.79	11.79	76.81	104.19	178.56	137.51				137.51	239.68	88.06	600				0.14	0.821	102.17	42.63%	
		MH4111	MH4112													0.00	1.79	11.79	0.14	11.93	70.56	95.61	163.72	126.33				126.33	239.68	6.82	600				0.14	0.821	113.35	47.29%	
		MH4112	MH4113													0.00	1.79	11.93	0.77	12.69	70.13	95.01	162.68	125.55				125.55	239.68	37.74	600				0.14	0.821	114.13	47.62%	
		MH4113	MH4121													0.00	1.79	12.69	0.84	13.53	67.81	91.84	157.20	121.41				121.41	239.68	41.15	600				0.14	0.821	118.27	49.34%	
	4120	MH4120	MH4121													1.54	1.54	10.00	2.39	12.39	76.81	104.19	178.56	118.08				118.08	93.27	117.46	375				0.26	0.818	-24.81	-26.60%	
	4121	MH4121	MH4131													0.60	3.93	13.53	1.44	14.97	65.48	88.64	151.67	257.39				257.39	496.66	77.96	825				0.11	0.900	239.27	48.18%	
	4130	MH4130	MH4131													1.52	1.52	10.00	2.40	12.40	76.81	104.19	178.56	116.58				116.58	93.27	117.68	375				0.26	0.818	-23.31	-25.00%	
	4132	MH4132	MH4131													0.23	0.23	10.00	1.45	11.45	76.81	104.19	178.56	17.94				17.94	93.27	71.02	375				0.26	0.818	75.33	80.77%	
	4131	MH4131	MH4140													0.64	6.32	14.97	1.19	16.16	61.84	83.65	143.06	391.09				391.09	775.41	72.00	975				0.11	1.006	384.32	49.56%	
	4100	MH4100	MH4101													0.19	0.19	10.00	1.19	11.19	76.81	104.19	178.56	14.95				14.95	496.66	64.10	825				0.11	0.900	481.72	96.99%	
	4107	MH4107	MH4101													0.78	0.78	10.00	1.67	11.67	76.81	104.19	178.56	59.79				59.79	93.27	82.00	375				0.26	0.818	33.48	35.90%	
	4101	MH4101	MH4102													2.26	3.23	11.67	0.80	12.47	70.94	96.13	164.61	229.15				229.15	496.66	43.26	825				0.11	0.900	267.52	53.86%	
		MH4102	MH4103													0.00	3.23	12.47	0.90	13.37	68.46	92.73	158.73	221.15				221.15	496.66	48.72	825				0.11	0.900	275.51	55.47%	
		MH4103	MH4104													0.00	3.23	13.37	0.99	14.37	65.89	89.21	152.65	212.86				212.86	496.66	53.73	825				0.11	0.900	283.81	57.14%	
		MH4104	MH4105													0.00	3.23	14.37	0.63	15.00	63.30	85.65	146.51	204.48				204.48	496.66	33.89	825				0.11	0.900	292.19	58.83%	
		MH4105	MH4106													0.00	3.23	15.00	0.86	15.85	61.78	83.57	142.91	199.56				199.56	496.66	46.18	825				0.11	0.900	297.11	59.82%	
		MH4106	MH4140													0.00	3.23	15.85	1.69	17.54	59.83	80.90	138.32	193.27				193.27	496.66	91.06	825				0.11	0.900	303.40	61.09%	
		MH4140	MH4012													0.00	9.55	17.54	0.19	17.73	56.36	76.16	130.14	538.53				538.53	944.84	12.08	1050				0.11	1.057	406.31	43.00%	
		MH4012	MH4020													0.00	14.43	17.73	1.08	18.81	56.00	75.67	129.28	808.05				808.05	1,846.76	80.96	1350				0.11	1.250	1038.71	56.24%	
	4200	MH4200	MH4201													1.56	1.56	10.00	2.08	12.08	76.81	104.19	178.56	119.57				119.57	385.20	105.31	750				0.11	0.845	265.63	68.96%	
	4201	MH4201	MH4202													2.06	3.62	12.08	2.13	14.21	69.65	94.36	161.56	252.11				252.11	385.20	107.95	750				0.11	0.845	133.09	34.55%	
		MH4202	MH4204													0.00	3.62	14.21	1.44	15.64	63.70	86.21	147.47	230.57				230.57	496.66	77.56	825				0.11	0.900	266.09	53.58%	
		MH4204	MH4220													0.00	3.62	15.64	0.38	16.02	60.29	81.53	139.40	218.21				218.21	496.66	20.27	825				0.11	0.900	278.45	56.06%	
	4212	MH4212	MH4213													1.93	1.93	10.00	0.73	10.73	76.81	104.19	178.56	147.97				147.97	303.78	35.90	675				0.12	0.822	155.81	51.29%	
		MH4213	MH4220													0.00	1.93	10.73	0.53	11.26	74.12	100.50	172.17	142.79				142.79	303.78	26.26	675				0.12	0.822	160.98	52.99%	
SCHOOL	4221	MH4221	MH4220												2.54	5.65	5.65	13.00	0.35	13.35	66.93	90.63	155.11	378.08				378.08	626.37	20.00	900				0.11	0.954	248.29	39.64%	
	4220	MH4220	MH4222													1.97	13.16	16.02	0.83	16.85	59.46	80.40	137.45	782.54				782.54	1,348.97	57.40	1200				0.11	1.155	566.43	41.99%	
		MH4222	MH4223													0.00	13.16	16.85	0.48	17.32	57.73	78.03	133.35	759.69				759.69	1,348.97	32.99	1200				0.11	1.155	589.28	43.68%	
		MH4223	MH4224													0.00	13.16	17.32	0.54	17.87	56.78	76.73	131.12	747.22				747.22	1,348.97	37.75	1200				0.11	1.155	601.75	44.61%	
		MH4224	MH4020													0.00	13.16	17.87	1.22	19.09	55.73	75.31	128.66	733.50				733.50	1,348.97	84.51	1200				0.11	1.155	615.48	45.63%	
	4020	MH4020	MH4021													1.79	29.38	19.09	1.11	20.20	53.55	72.32	123.52	1,573.28				1,573.28	3,153.62	95.11	1650				0.11	1.429	1580.34	50.11%	
		MH4021	MH4022													0.00	29.38	20.20	1.11	21.31	51.72	69.82	119.21	1,519.50				1,519.50	3,153.62	95.12	1650				0.11	1.429	1634.12	51.82%	
PARK	4332	MH4023	MH4022			2.04										1.70	1.70	13.33	0.38	13.71	66.01	89.37	152.93	112.31				112.31	184.99	19.00	525				0.17	0.828	72.68	39.29%	
	4022	MH4022	MH4024													1.73	32.81	21.31	0.83	22.14	50.02	67.51	115.23	1,641.40				1,641.40	3,153.62	71.11	1650				0.11	1.429	1512.23	47.95%	
		MH4024	MH4025													0.00	32.81	22.14	0.85	22.99	48.83	65.89	112.44	1,602.37				1,602.37	3,153.62	72.87	1650				0.11	1.429	1551.26	49.19%	
	402																																						

SANITARY SEWER CALCULATION SHEET



Manning's n=0.013

LOCATION		RESIDENTIAL AREA AND POPULATION						COMM		INSTIT		PARK		C+H		INFILTRATION			PIPE								
STREET	FROM M.H.	TO M.H.	AREA (ha)	POP.	CUMULATIVE		PEAK FACT.	PEAK FLOW (l/s)	AREA (ha)	ACCU. AREA (ha)	AREA (ha)	ACCU. AREA (ha)	AREA (ha)	ACCU. AREA (ha)	PEAK FLOW (l/s)	TOTAL AREA (ha)	ACCU. AREA (ha)	INFILT. FLOW (l/s)	TOTAL FLOW (l/s)	DIST (m)	DIA (mm)	SLOPE (%)	CAP. (FULL) (l/s)	RATIO Q act/Q cap	(FULL) (m/s)	(ACT.) (m/s)	
					AREA (ha)	POP.																					
TRUNK 2																											
			0.30	33	0.30	33				0.21							0.51	0.51									
			0.42	47	0.72	80				0.21							0.42	0.93									
			0.13	15	0.85	95				0.21							0.13	1.06									
			0.31	35	1.16	130				0.21							0.31	1.37									
	550A	551A	1.19	131	2.35	261	3.28	2.78		0.21				0.10		1.19	2.56	0.84	3.72	90.0	200	0.35	19.40	0.19	0.62	0.47	
			0.42	47	2.77	308				0.21						0.42	2.98										
			1.04	115	3.81	423				0.21						1.04	4.02										
	551A	552A	0.12	14	3.93	437	3.20	4.54		0.21				0.10		0.12	4.14	1.37	6.00	51.5	200	0.35	19.40	0.31	0.62	0.54	
			0.19	21	4.12	458				0.21						0.19	4.33										
			0.66	73	4.78	531				0.21						0.66	4.99										
	552A	553A	1.04	115	5.82	646	3.13	6.56		0.21				0.10		1.04	6.03	1.99	8.65	79.5	250	0.25	29.73	0.29	0.61	0.52	
			1.42	157	7.24	803				0.21						1.42	7.45										
	553A	567A	0.10	11	7.34	814	3.08	8.14		0.21				0.10		0.10	7.55	2.49	10.73	40.5	250	0.25	29.73	0.36	0.61	0.56	
			0.20	22	7.54	836	2.00	5.42	3.62	3.83						3.82	11.37										
	567A	571A	1.56	172	9.10	1008	3.04	9.92		3.83				1.86		1.56	12.93	4.27	16.05	86.0	300	0.20	43.25	0.37	0.61	0.57	
			0.51	34	9.61	1042				3.83						0.51	13.44										
	571A	572A	1.36	150	10.97	1192	3.00	11.59		3.83	2.60	2.60		3.13		3.96	17.40	5.74	20.46	115.0	300	0.20	43.25	0.47	0.61	0.60	
	572A	573A	0.64	42	11.61	1234	2.99	11.96		3.83	2.60	1.87	1.87	3.43	2.51	19.91	6.57	21.96	115.0	300	0.20	43.25	0.51	0.61	0.61		
	573A	588A	0.65	43	12.26	1277	2.98	12.35		3.83	2.60	1.87	3.43	0.65	20.56	6.78	22.56	115.0	300	0.20	43.25	0.52	0.61	0.62			
TRUNK 2 (BY OTHERS)																											
	588A	589A	0.54	60	12.80	1337				3.83	2.60	1.87	3.43	0.54	21.10												
	589A	590A	0.68	44	13.48	1381	2.90	16.72		3.83	2.60	1.87	3.43	6.80	27.90	9.21	29.35	59.5	300	0.20	43.25	0.68	0.61	0.66			
	590A (B.O.)	591A (B.O.)	1.45	95	21.05	1874	2.89	17.53		3.83	2.60	1.87	3.43	1.45	29.35	9.69	30.64	49.5	375	0.15	67.91	0.45	0.61	0.80			
	591A (B.O.)	592A (B.O.)	0.66	43	21.71	1917	2.88	17.89		3.83	2.60	1.87	3.43	0.66	30.01	9.90	31.22	79.0	375	0.15	67.91	0.46	0.61	0.80			
			0.37	25	22.08	1942	2.88	18.10		3.83	2.60	1.87	3.43	0.37	30.38	10.03	31.56	48.0	375	0.15	67.91	0.46	0.61	0.80			
			0.30	20	22.38	1962				3.83	2.60	6.31	8.18	6.61	36.99												
	592A (B.O.)	593A (B.O.)	12.50	813	34.88	2775	2.78	24.97		3.83	2.60	8.18	4.45	12.50	49.49	16.33	45.75	75.0	450	0.12	98.76	0.46	0.62	0.61			
			0.14	10	35.02	2785				3.83	2.60	8.18	0.14	49.63													
			0.81	53	35.83	2838				3.83	2.60	8.18	0.81	50.44													
	593A (B.O.)	594A (B.O.)	1.94	127	37.77	2965	2.76	26.50		3.83	2.60	8.18	4.45	1.94	52.38	17.29	48.23	36.5	450	0.12	98.76	0.49	0.62	0.62			
	594A	595A	0.12	8	37.89	2973	2.76	26.56		3.83	2.60	8.18	4.45	0.12	52.50	17.33	48.33	71.0	450	0.12	98.76	0.49	0.62	0.62			
			0.68	45	38.57	3018				3.83	2.60	0.59	8.77	1.27	53.77												
			0.72	47	39.29	3065				3.83	2.60	8.77	0.72	54.49													
			1.23	80	40.52	3145				3.83	2.60	8.77	1.23	55.72													
			1.42	93	41.94	3238				3.83	2.60	8.77	1.42	57.14													
	595A (B.O.)	596A (B.O.)	2.73	178	44.67	3416	2.72	30.06		3.83	2.60	8.77	4.54	2.73	59.87	19.76	54.36	109.5	450	0.12	98.76	0.55	0.62	0.63			
	596A (B.O.)	597A (B.O.)	0.26	17	44.93	3433	2.71	30.19		3.83	2.60	8.77	4.54	0.26	60.13	19.84	54.57	36.0	450	0.12	98.76	0.55	0.62	0.64			
	597A (B.O.)	598A (B.O.)	0.48	32	45.41	3465	2.71	30.44		3.83	2.60	8.77	4.54	0.48	60.61	20.00	54.98	72.5	450	0.12	98.76	0.56	0.62	0.64			
			0.10	7	45.51	3472				3.83	2.60	8.77	0.10	60.71													
	598A (B.O.)	599A (B.O.)	0.89	58	46.40	3530	2.71	30.95		3.83	2.60	8.77	4.54	0.89	61.60	20.33	55.82	58.0	675	0.10	265.82	0.21	0.74	0.59			
	599A (B.O.)	600A (B.O.)	0.02	2	46.42	3532	2.70	30.96		3.83	2.60	8.77	4.54	0.02	61.62	20.33	55.84	10.5	675	0.10	265.82	0.21	0.74	0.59			
	600A (B.O.)	601A (B.O.)	1.87	122	48.29	3654	2.69	31.91		3.83	2.60	8.77	4.54	1.87	63.49	20.95	57.40	114.0	675	0.10	265.82	0.22	0.74	0.59			
	601A (B.O.)	8000A (B.O.)			48.29	3654	2.69	31.91		3.83	2.60	8.77	4.54	0.00	63.49	20.95	57.40	81.5	675	0.10	265.82	0.22	0.74	0.59			
TRUNK 4 (BY OTHERS)																											
Contribution from Pump Station (via Forcemain)																	Fixed Flow = 147.37										
	8000A (B.O.)	8001A (B.O.)	3.17	349	51.46	4003	2.67	34.59		3.83	2.60	8.77	4.54	3.17	66.66	22.00	208.50	111.50	750	0.10	352.05	0.59	0.80	0.83			
	8001A (B.O.)	8002A (B.O.)			51.46	4003	2.67	34.59		3.83	2.60	8.77	4.54	0.00	66.66	22.00	208.50	111.50	750	0.10	352.05	0.59	0.80	0.83			
	8002A (B.O.)	8003A (B.O.)			51.46	4003	2.67	34.59		3.83	2.60	8.77	4.54	0.00	66.66	22.00	208.50	111.50	750	0.10	352.05	0.59	0.80	0.83			
	8003A (B.O.)	8004A (B.O.)			51.46	4003	2.67	34.59		3.83	2.60	8.77	4.54	0.00	66.66	22.00	208.50	111.50	750	0.10	352.05	0.59	0.80	0.83			
	8004A (B.O.)	8005A (B.O.)			51.46	4003	2.67	34.59		3.83	2.60	8.77	4.54	0.00	66.66	22.00	208.50	111.50	750	0.10	352.05	0.59	0.80	0.83			
	8005A (B.O.)	8006A (B.O.)			51.46	4003	2.67	34.59		3.83	2.60	8.77	4.54	0.00	66.66	22.00	208.50	111.50	750	0.10	352.05	0.59	0.80	0.83			
	8006A (B.O.)	8007A (B.O.)			51.46	4003	2.67	34.59		3.83	2.60	8.77	4.54	0.00	66.66	22.00	208.50	117.98	750	0.10	352.05	0.59	0.80	0.83			
	8007A (B.O.)	514A (B.O.)			51.46	4003	2.67	34.59		3.83	2.60	8.77	4.54	0.00	66.66	22.00	208.50	370.07	750	0.10	352.05	0.59	0.80	0.83			
	514A (B.O.)	8008A (B.O.)			51.46	4003	2.67	34.59		3.83	2.60	8.77	4.54	0.00	66.66	22.00	208.50	81.06	750	0.10	352.05	0.5					

APPENDIX H

DESIGN BRIEF SUMMERSIDE WEST – PHASE 2 MER-BLEUE ROAD (DSEL)



The sanitary flows from the park (Block 247) can be estimated based on the information contained in City of Ottawa Sewer Design Guidelines, Appendix 4-A - Daily Sewage Flow For Various Establishments. The amount of people estimated for this park is 75 people/acre and the estimated flow is 50 L/s/day. This calculates to be a peak flow of 9300 L/ha/day. For the park block with an area of 0.80 ha, the peak population flow is 0.35 L/s when applying a peaking factor of 1.5. An allowance of 5.0 L/s has been provided should the City want to incorporate a splash pad in the park. The sanitary drainage area plans and design sheets for Summerside West – Phase 1 are enclosed in **Appendix C**.

A sanitary trunk was designed and constructed with Phase 1 through the existing SWM facility block to service Phase 2.

4.2.1 External Flows

There is a future school block southwest of Phase 2, which is serviced through the site. The flows are estimated as follows:

- Area = 5.61 ha
- Institutional average flow = 50,000 L/ha/day
- Institutional peak factor = 1.5
- Peak population flow = 4.87 L/s
- Peak infiltration flow = 1.57 L/s
- Total peak flow from future school block = 6.44 L/s

Refer to the sanitary drainage area plans and design sheets, enclosed in **Appendix C**.

4.2.2 Design Flows

The peak sanitary flows from Summerside West – Phase 2 are as follows:

- Residential peak flow = 22.89 L/s;
- Park peak flow = 5.35 L/s (includes splash pad allowance); and
- School peak flow = 6.44 L/s

The total estimated sanitary peak flow from Summerside West – Phase 2 is 34.68 L/s. There is sufficient capacity in the downstream sanitary sewers and Tenth Line Road pump station.

4.2.3 Sanitary Overflow

Please note that the sanitary hydraulic grade line (HGL) was evaluated for pump station failure in accordance with the **Sanitary Overflow Analysis for the Bisson Lands / Mer Bleue Road (Sanitary Overflow Analysis)** by DSEL and JFSA dated August 2015.

- The design includes sanitary servicing for a school block, which is located south west of Phase 2. This deviates from the **Bisson MSS** as this south west corner was anticipated to be residential future lands.
- A new sanitary overflow has been added to the Avalon West SWM Pond to provide HGL protection for the Phase 2 lands.
- The peak flow from Summerside West, Phase 2 is calculated to be 34.68 L/s, which is in general conformance with the **Bisson MSS** estimate of 29.74 L/s. The additional flows can be attributed to the inclusion of the school block through the Phase 2 lands.

4.4 Wastewater Servicing Conclusion

Summerside West - Phase 2 outlets to the existing Tenth Line Road Pump Station via a trunk sewer which extends across the pond block and the Untraveled Road Allowance.

The sanitary sewers have been designed in accordance with City of Ottawa standards. The sanitary design generally conforms to the **Bisson MSS** with the exception being the sanitary servicing for the school block in the southwest corner, which was expected to be future residential. The sanitary sewers in Phase 1 were designed to accept flows from Summerside West – Phase 2.

The MOECC approved capacity of the Tenth Line Pump Station and downstream sewer system will support Summerside West – Phase 2.

5.0 STORMWATER CONVEYANCE

5.1 Existing Conditions

Summerside West – Phase 2 is located within the McKinnon's Creek Watershed and is subject to regulations of the South Nation Conservation (SNC).

Further details of the existing conditions of the overall site are contained in the **Bisson MSS** and **Bisson ESMP**.

There is an existing interim SWM facility at the location of the ultimate SWM facility, on a block dedicated to the City of Ottawa by Mattamy Homes. The ultimate SWM facility is approved and currently under construction.

5.2 Minor System

Summerside West – Phase 2 will be serviced by a conventional storm sewer system which will be designed in accordance with City of Ottawa standards. The storm sewers

are sized using a 5-year return frequency and City of Ottawa IDF curves. The storm sewers outlet to the Avalon West (N5) SWM facility, which is currently under construction.

The inlet to the pond is depicted on **Figure 5**.

Table 7 summarizes the relevant **City Standards** employed in the design of the proposed storm sewer system referred to as the minor system.

Table 7: Storm Sewer Design Criteria

Design Parameter	Value
Intensity Duration Frequency Curve (IDF) 5-year storm event. A = 998.071 B = 6.053 C = 0.814	$i = \frac{A}{(t_c + B)^C}$
Initial Time of Concentration	10 minutes
Rational Method	$Q = CiA$
Runoff coefficient for paved and roof areas	0.9
Runoff coefficient for landscaped areas	0.2
Storm sewers are to be sized employing the Manning's Equation	$Q = \frac{1}{n} AR^{2/3} S^{1/2}$
Minimum Sewer Size	250 mm diameter
Minimum Manning's 'n'	0.013
Service Lateral Size	100 mm dia PVC SDR 28 with a minimum slope of 1.0%
Minimum Depth of Cover	2.0 m from crown of sewer to grade
Minimum Full Flowing Velocity	0.8 m/s
Maximum Full Flowing Velocity	3.0 m/s
<i>Extracted from Sections 5 and 6 of the City of Ottawa Sewer Design Guidelines, October 2012.</i>	

The paved area and grassed area runoff coefficients of 0.9 and 0.2 were used to calculate average runoff coefficients that were applied across the site. The runoff coefficient calculations are enclosed in **Appendix E** for reference. The runoff calculations have been completed for Summerside West – Phase 2 to determine the average for each lot type.

The storm system has been designed with capacity to service the school block, which is 5.61 ha in size. The service is restricted to the 5-year flow in the storm system and the major system is designed to be controlled on-site, in conformance with the Avalon West SWM Facility design.

The storm drainage area plan and storm sewer design sheet are enclosed in **Appendix F** for reference. The peak flow based on the Rational Method from the trunk sewer to the SWM Facility is 2889 L/s.

Inlet control devices (ICDs) will be employed to ensure that storm flows entering the minor system are limited to the 5-year peak storm flow. A detailed hydraulic grade line (HGL) analysis has been completed and underside of footing elevations have been set at a minimum of 0.30 m above the 100-year HGL elevation. The HGL results are presented in the **Stormwater Management Report for Summerside West Phase 2** (J.F. Sabourin and Associates, April 2016).

It is noted that based on the Rational Method storm design sheets in **Appendix F**, that some of the storm pipes are oversized for the 5-year storm. These storm sewers were oversized based on recommendations from JFSA to try to keep the HGL flat. This situation has occurred due to the pond level and the presence of submerged pipes.

5.2.1 McKinnon's Creek Diversion

As described in the **Bisson MSS** and **Bisson ESMP**, McKinnon's Creek currently bisects the Summerside West Lands and there is flood plain associated as illustrated in the City of Ottawa's Zoning By-law. This section of McKinnon's Creek previously conveyed a 103.4 ha area, west of Mer Bleue Road, which was known as "Area 1". Ultimately, based on past studies, Area 1 will be diverted from the McKinnon's Creek watershed to the Mud Creek watershed. In the interim, McKinnon's Creek will be diverted along the Untraveled Road Allowance, discharging to the existing Western Trunk Sewer to the Avalon West (N5) SWM Pond. It has been confirmed that there is capacity in the Avalon West SWM Pond for the Area 1 flows.

Past studies have been completed to update regulatory floodplain levels, including a diversion of flows west of Mer Bleue Road (Area 1) from the McKinnon's Creek watershed to the Mud Creek watershed.

The details are of the plans to divert McKinnon's Creek are shown on the following drawings, which are enclosed in **Appendix G**:

- Sheet 34 – Erosion and Sediment Control Plan Stage 1 (DSEL, Rev 1, 16-04-29); and
- Sheet 36 – Erosion and Sediment Control Plan Details (DSEL, Rev 1, 16-04-29)

As shown on Sheet 34, McKinnon's Creek will remain from Mer Bleue through the Minto Lands to the Untraveled Road Allowance (Existing McKinnon's Creek M-1). As previously noted, Minto and their consultants will have to confirm how the flows will be conveyed through or around the future Neighbourhood 5 development. McKinnon's

Creek cannot be completely redirected through the Untraveled Road Allowance due to presence of existing homes fronting Mer Bleue.

McKinnon's Creek will be redirected at the Untraveled Road Allowance via cut-off swales (Cut-Off Swale M-2 and Cut-Off Swale M-3) and discharge to a 1500 mm diameter culvert.

Flows captured are captured based on the existing ditches described above. It is proposed that Existing Ditch G-2 is conveyed across the construction access road via a culvert. The flows from Existing Ditch G-2 and G-1 converge and are conveyed to the Untraveled Road Allowance and discharge to a 1500 mm diameter culvert, which then discharges to the existing Western Storm Trunk at MH 690 to the Avalon West SWM Facility.

Refer to **Appendix G** for peak design flow and capacity calculations for the diversion ditches and proposed culvert. The peak 100-year flow to ditches M-2 and M-3 (McKinnon's Creek Realignment) is 5.288 m³/s. The proposed ditches are 3.0 m wide, 1.5 m deep with 3:1 side slopes. The slope ranges from 0.38% to 0.43% providing capacities of 5.306 m³/s and 5.368 m³/s. This indicates that there is capacity in diversion channel M-2 and M-3 for the 100-year peak design flow.

The peak 5- year flows to the ditches to the north, along Gerry Lalonde Drive, are all conveyed through the existing and proposed ditches, which converge with the McKinnon's Creek diversion. Please refer to **Appendix G** for peak design flow and capacity calculations for existing ditches G-1, G-2, regraded ditch G-3 and proposed ditches G-4, G-5 and G-6.

The 1500 mm diameter CSP culvert has been designed conservatively to convey the 100-year peak flow from McKinnon's Creek. The capacity of the 1500 mm diameter pipe at 2.50% slope is 6054 L/s, which has capacity to convey the 100-year peak flow of 5288 L/s. Please refer to **Appendix G** for the Rational Method calculation sheet for the culvert.

5.2.2 Temporary Flow Controls

As per City of Ottawa Sewer Design Guidelines, temporary flow controls are required for both the sanitary and storm sewer during construction.

Temporary circular vertical orifices are proposed at the outlets of the storm MH 38 and sanitary MH 38A during construction. The details of the temporary flow controls for MH 38 and 38A are provided on Sheet 26 – Plan and Profile of Block 244. The details of the temporary flow controls for MH. The temporary flow control calculation sheets are enclosed in **Appendix H** for reference.

Before the temporary orifice controls are removed, the inlet control devices must be installed and certified in individual subdivision catch basins as per the approved design. The temporary orifice controls must be removed before any upstream homes are occupied.

5.3 Stormwater Management Design Criteria

5.3.1 Quality Control Targets

As established in the *Bisson MSS* (DSEL, November 2014), stormwater management (SWM) criteria have been established on the basis of aquatic habitat protection and the sensitivity of receiving watercourses. Based on the recommendations of background studies, post development stormwater runoff will generally be required to meet the following objectives:

- SWM facilities tributary to McKinnon's Creek are to be designed to provide an 'Enhanced' Level of Protection or 80% total suspended solids (TSS) removal in accordance with the MOE Stormwater Management Planning and Design Manual (March, 2003).

5.3.2 Quantity Control Targets

Based on recommendations of background studies, post development stormwater runoff will generally be required to meet the following objectives:

- Flow control is required in McKinnon's Creek at "Point C" as per the Avalon West (Neighbourhood 5) SWM Facility Design (south of Wall Road at the McKinnon's Creek sub-watershed boundary).

5.4 Stormwater Management

The stormwater management design is further detailed in the *Stormwater Management Report for Summerside West Phase 2* report by J.F. Sabourin and Associates, April 2016).

The Avalon West (Neighbourhood 5) Stormwater Management Facility has been designed by IBI Group. Refer to the *Avalon West (Neighbourhood 5), Stormwater Management Facility Design* by IBI Group, October 2013. The subsequent *Update to Avalon West Stormwater Management Facility Design Report: Proposed Mattamy Bisson Lands* by IBI Group, November 2014 established that the facility is sufficiently sized to service all of Summerside West, including the Phase 2 lands.

The modelling of the SWM facility and associated drainage area was updated by IBI Group in April 2016. Among other changes, IBI Group reduced the 103.4 ha rural area to 14.43 ha to reflect the future diversion of a portion of the drainage area to Mud Creek;

however, the DSEL engineering submission package estimates a more conservative reduction to 22.73 ha and the model was revised accordingly for the present study. It is expected, based on current approval status, that the external flows will be reduced prior to the completion of Summerside West – Phase 2.

The full update to the Avalon West SWM Facility Modeling is described in the **Phase 2 SWM Report**.

5.4.1 Quality Control Analysis

As described in the **Phase 2 SWM Report**, there is capacity in the Avalon West (N5) SWM Facility for Summerside West – Phase 2. It has been demonstrated that the Avalon West (N5) SWM facility adheres to the 2003 MOE SWM Design Guidelines and meets the design objectives, including quality and quantity control objectives for Summerside West – Phase 2.

As noted in the **Phase 2 SWM Report**, the overall urban lands (including Summerside West) tributary to the Avalon West (N5) SWM Facility is 214.18 ha at 58% imperviousness. For the purposes of calculating required quality control volumes, 103.4 ha of undeveloped Area 1 (rural area which will ultimately be developed and redirected to the Mud Creek watershed) and the 11.96 ha pond block were excluded.

The required permanent pool and active quality control volumes required to provide enhanced protection (80% long term total suspended solids removal) for this area are 33,626 m³ and 8,593 m³, respectively.

As per the November 2014 *Avalon West Report Update*, the proposed facility provides sufficient permanent pool and active quality control volumes of 110,786 m³ and 23,213 m³, respectively. Further characteristics of the Avalon West (N5) SWM Facility are detailed **Avalon West Report**.

During the course of detailed design of the proposed development, it was determined that the proposed 15.95 ha Summerside West – Phase 2 development has an average imperviousness of 54%.

5.4.2 Quantity Control Analysis

As noted in the **Bisson MSS** (DSEL, November 2014), the future post-development peak flows on McKinnon's Creek should be controlled to pre-development peak flows at Control Point C.

Refer to the **Phase 2 SWM Report** for a complete quantity control analysis. A comparison of the flows on McKinnon's Creek under pre-development, interim and post-development conditions is presented in **Table 8**.