

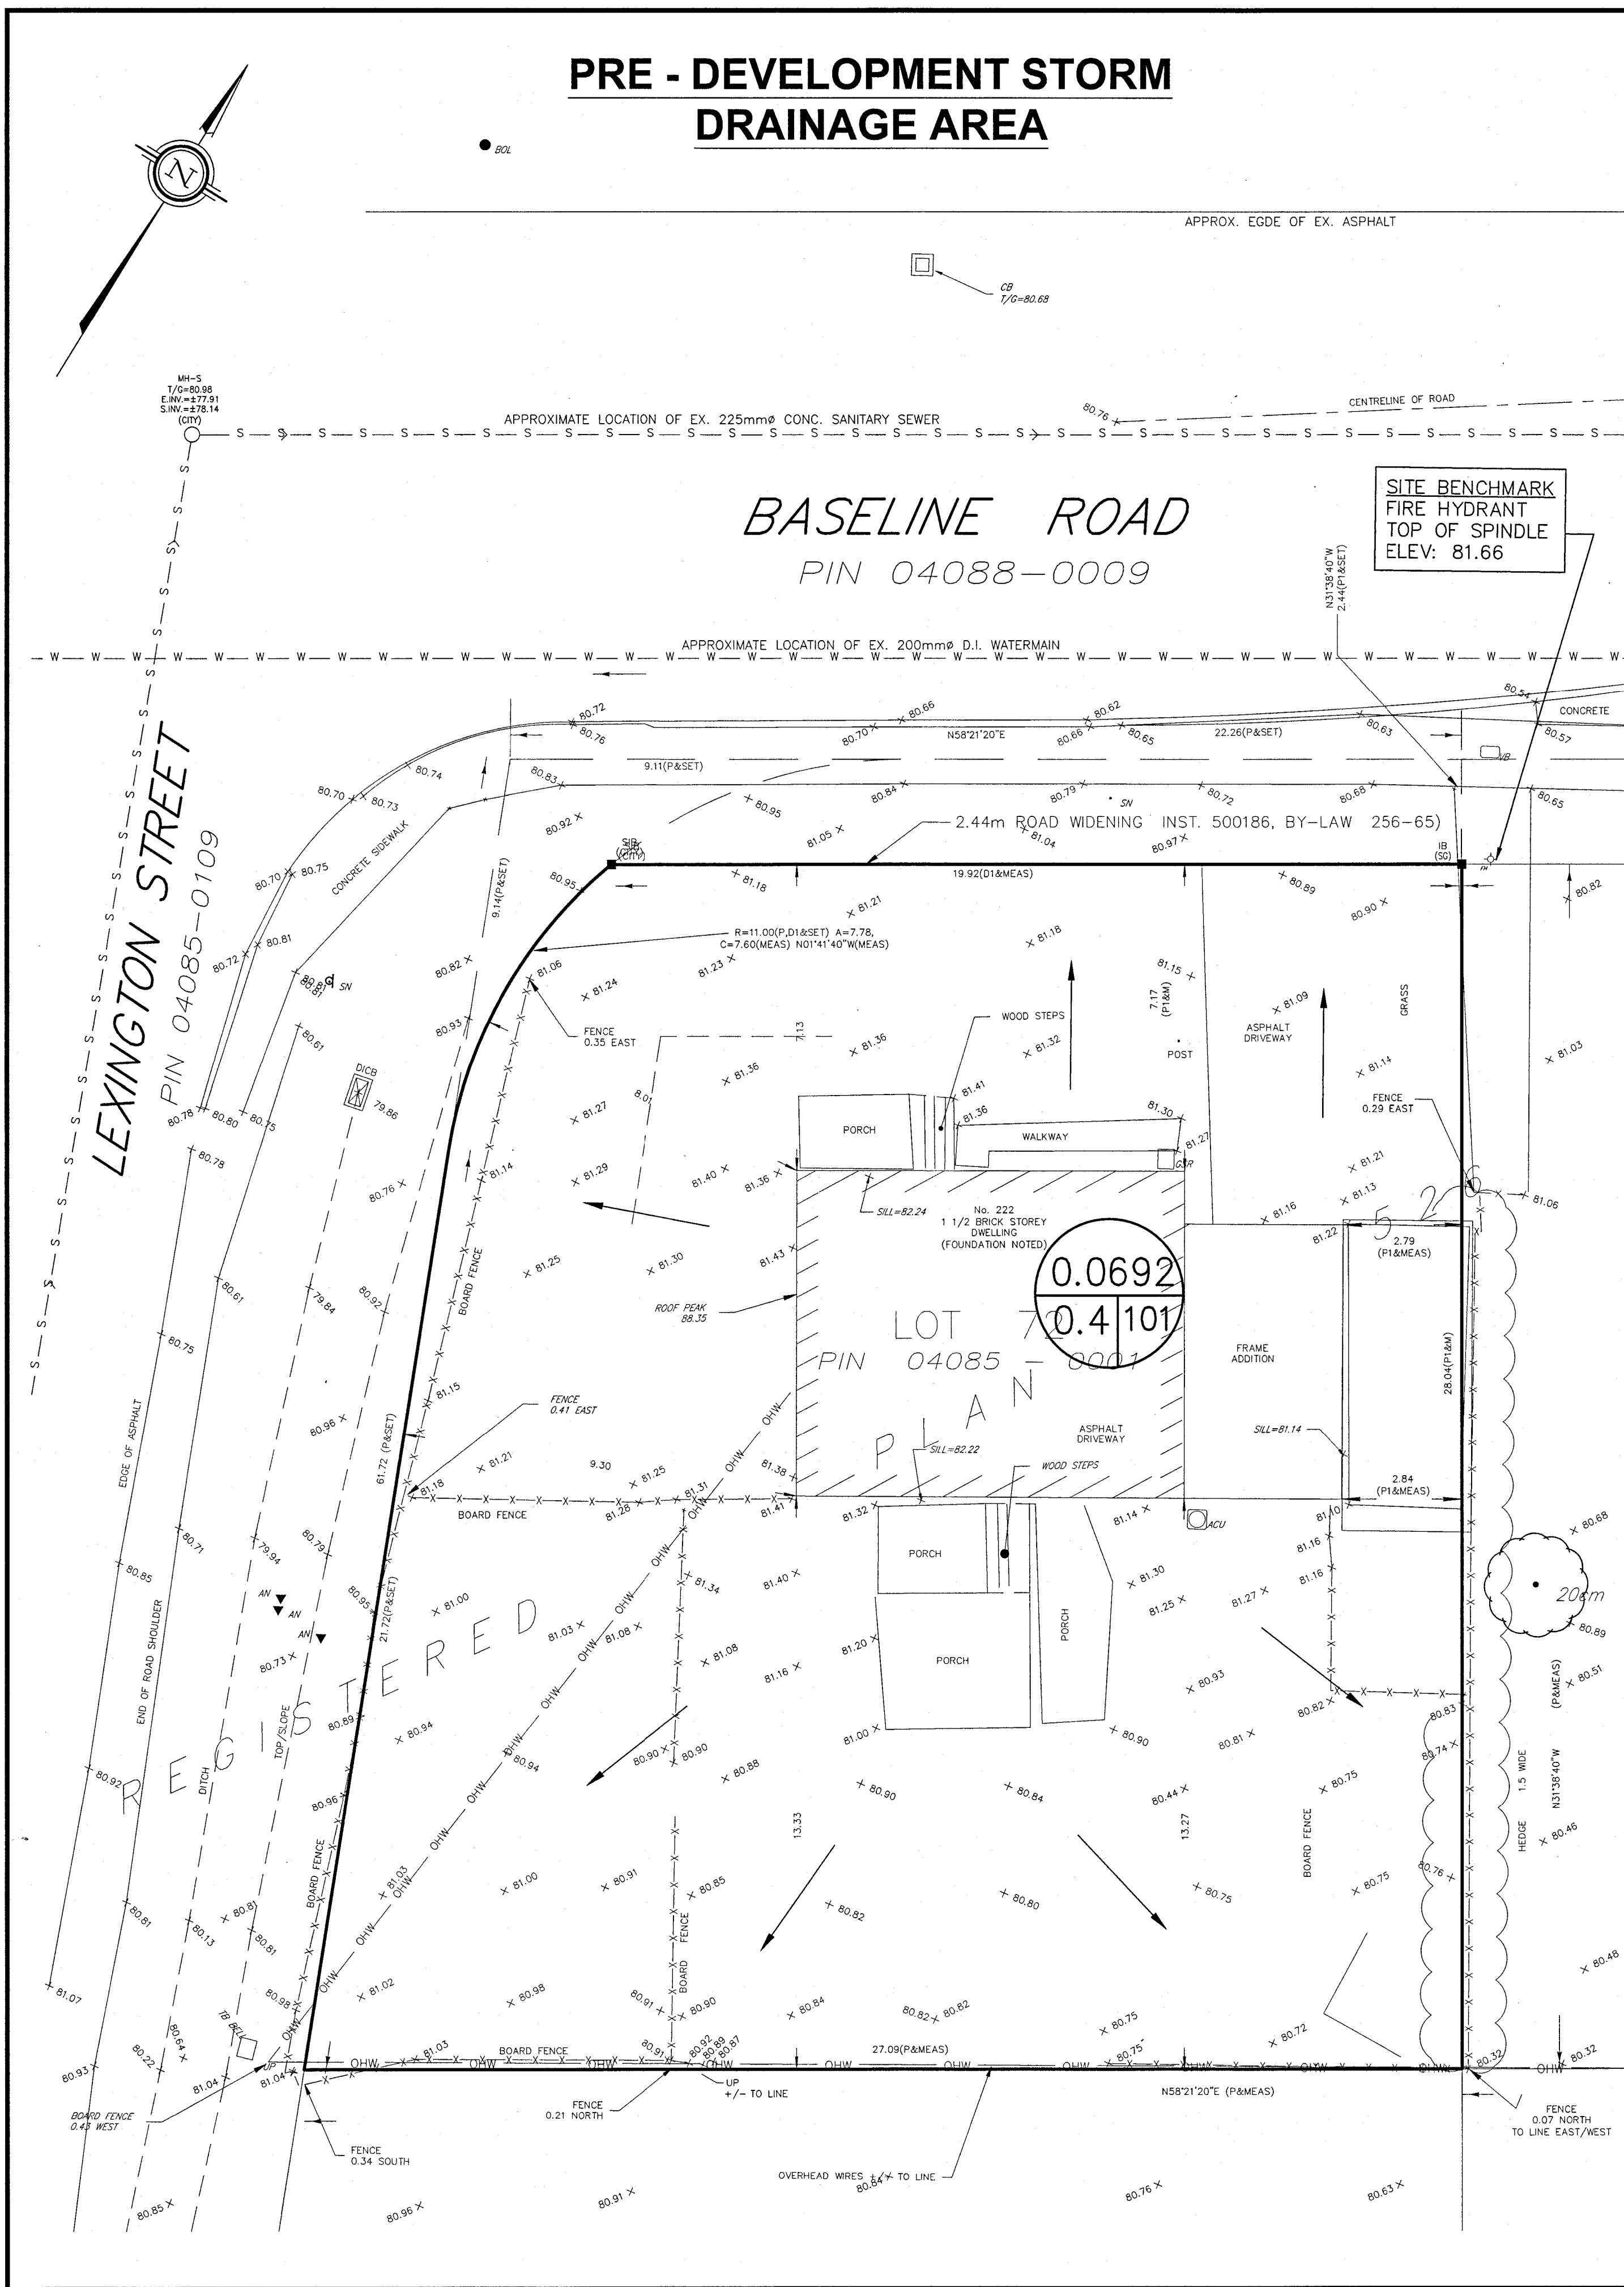


PRE - DEVELOPMENT STORM DRAINAGE AREA

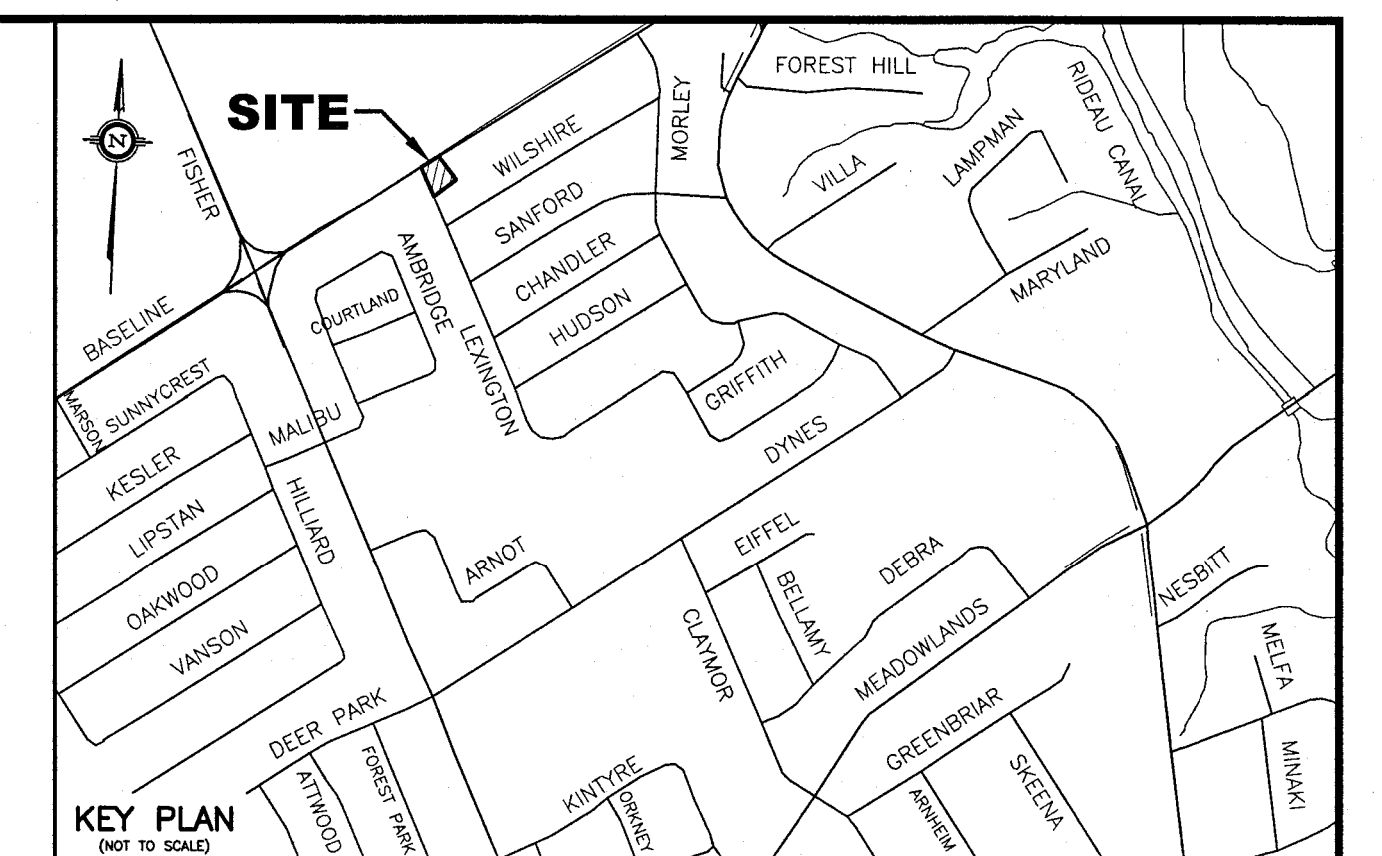


POST DEVELOPMENT STORM DRAINAGE AREA

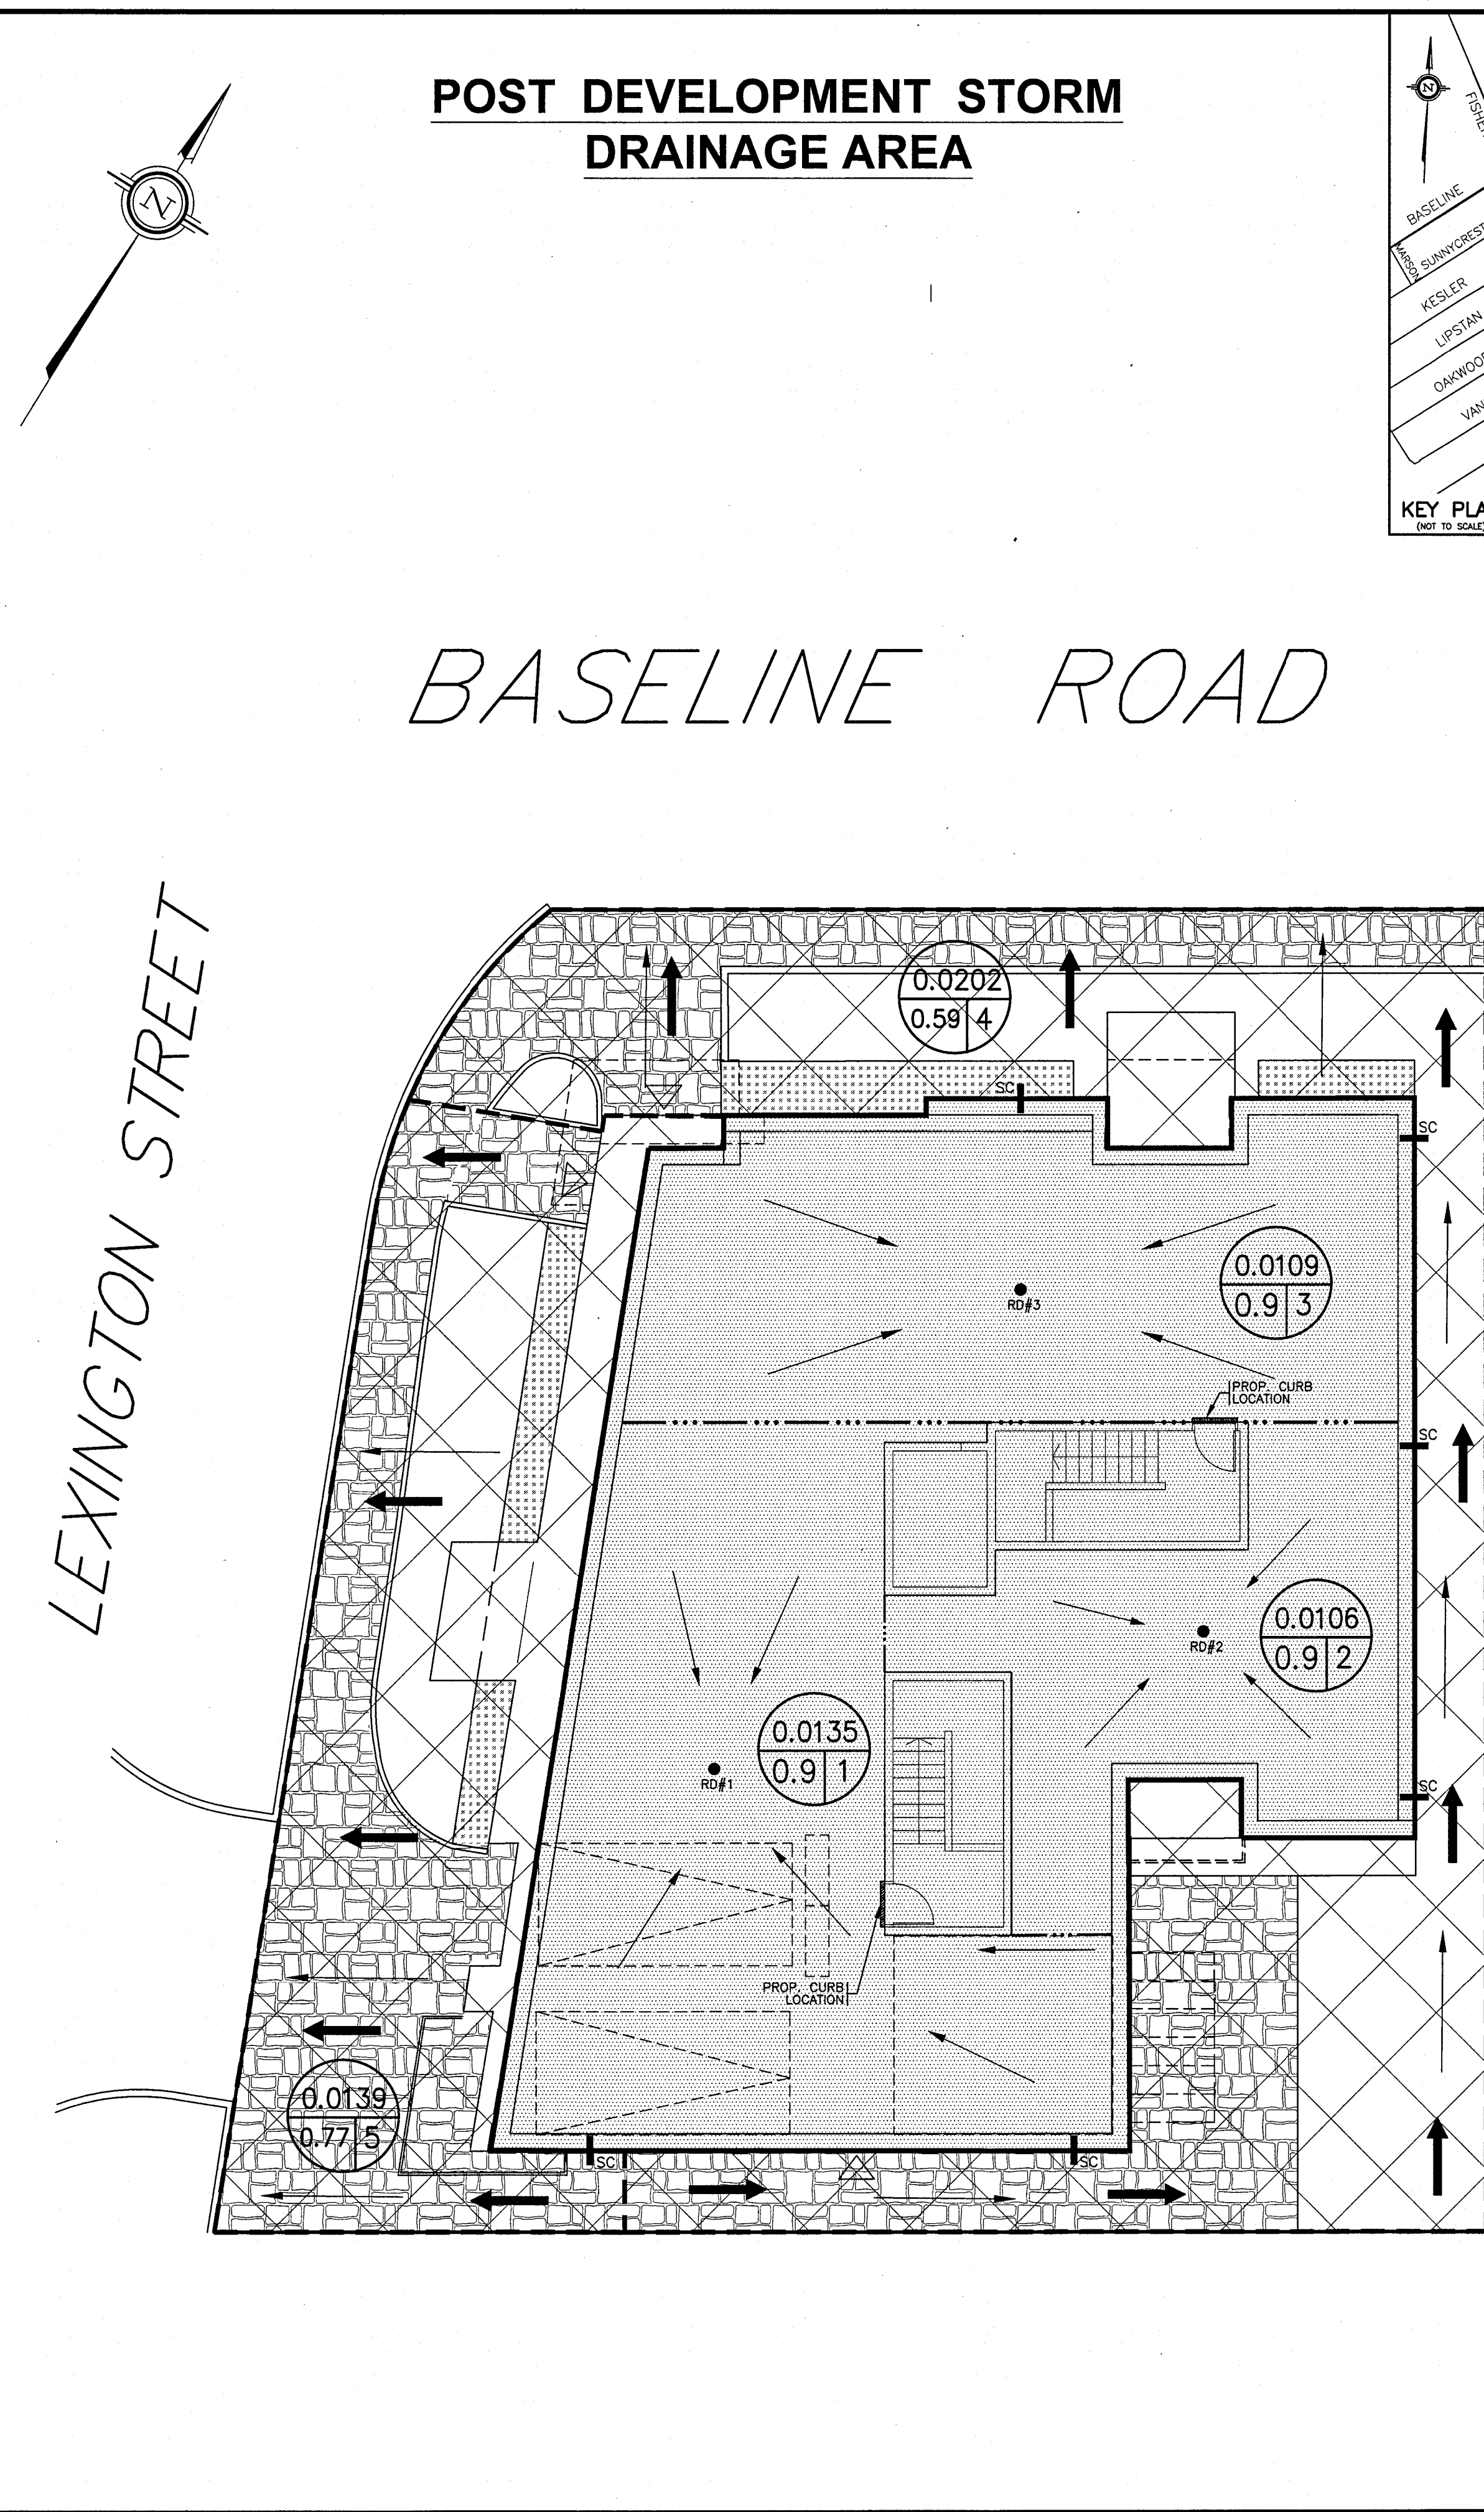

- LEGEND**
- RD#1 PROPOSED ROOF DRAIN NUMBER AND LOCATION
 - SC PROPOSED ROOF SCUPPER LOCATION
 - PROPOSED HIGH RIDGE LINE
 - 0.03 DRAINAGE AREA IN HECTARES
 - 0.91 DRAINAGE NODE NUMBER
 - COEFFICIENT OF RUNOFF
 - UN-CONTROLLED DRAINAGE AREA
 - CONTROLLED DRAINAGE AREA
 - DENOTES PROPOSED OVERLAND FLOW ROUTE

- NOTES**
- NODE #1, NODE #2 AND NODE #3 REPRESENTS BUILDING ROOF AREA (SWM CONTROLLED AREA)
 - NODE #4 REPRESENTS UNCONTROLLED DRAINAGE AREA
 - NODE #101 REPRESENTS PRE-DEVELOPMENT DATA.

No.	REVISION	DATE	BY
2	REVISIONS AS PER PLANNERS REVIEW COMMENTS OF SEPTEMBER 29, 2025	09/30/25	TLM
1	REVISIONS AS PER ARCHITECT'S LATEST REVISED SITE PLAN RECEIVED ON JULY 14, 2025 AND CITY'S REVIEW COMMENTS OF JUNE 10, 2025	09/26/25	TLM

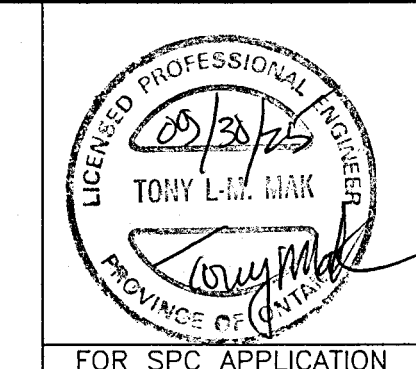

SCALE	DESIGN	T.L.M.
0 1 3 5m	CHECKED	T.L.M.
1:100 HORIZONTAL	DRAWN BY	P.M.
	CHECKED	T.L.M.
	APPROVED	T.L.M.

PROJECT
222 BASELINE ROAD
PART OF LOT 72
REGISTERED PLAN 526
CITY OF OTTAWA

DRAWING TITLE
STORM DRAINAGE AREA PLAN

PROJECT No.	DATE	DRAWING No.
824-74	SEPTEMBER 2024	D-1