


Year 2002					
Sub Catchment ID	Total Area (m ²)	Hard Surface (m ²)	Gravel Surface (m ²)	Soft Surface (m ²)	Runoff Coefficient, C
EXT-1	17376.13	1098.71	895.38	15382.04	0.27
EXT-2	635.82	0.00	0.00	635.82	0.20
EXT-3	762.36	191.94	59.09	511.33	0.41
EXT-4	362.96	362.96	0.00	0.00	0.90
EX-1	3607.80	0.00	2443.86	1163.94	0.54
EX-2	10699.89	274.59	3632.74	6792.56	0.39
EX-3	5122.67	150.19	2048.70	2923.78	0.42
EX-4	2178.41	0.00	0.00	2178.41	0.20
EX-5	2638.07	2638.07	1914.37	607.68	0.59
EX-6	20391.57	2296.01	2287.98	15807.58	0.33
SUM	63775.68	4490.42	13280.11	46005.15	

C values used	
Hard	0.90
Gravel	0.70
Grass	0.20

Year 2024					
Sub Catchment ID	Total Area (m ²)	Hard Surface (m ²)	Gravel Surface (m ²)	Soft Surface (m ²)	Runoff Coefficient, C
EXT-1	17376.13	1098.71	895.38	15382.04	0.27
EXT-2	635.82	0.00	0.00	635.82	0.20
EXT-3	762.36	191.94	59.09	511.33	0.41
EXT-4	362.96	362.96	0.00	0.00	0.90
S-1	3608.46	0.00	2439.85	1168.62	0.54
S-2A	4233.94	1.00	2675.25	1557.69	0.52
S-2B	3800.61	894.56	2569.33	336.72	0.70
S-3A	3853.94	63.41	1942.97	847.56	0.56
S-3B	5451.01	1326.66	2761.79	1362.56	0.62
S-4	1698.75	0.00	0.00	1698.75	0.20
S-5	2638.07	2154.78	83.75	399.54	0.79
S-6	20353.63	3221.05	1192.40	15940.18	0.34
SUM	63775.68	9315.07	14619.80	39840.81	

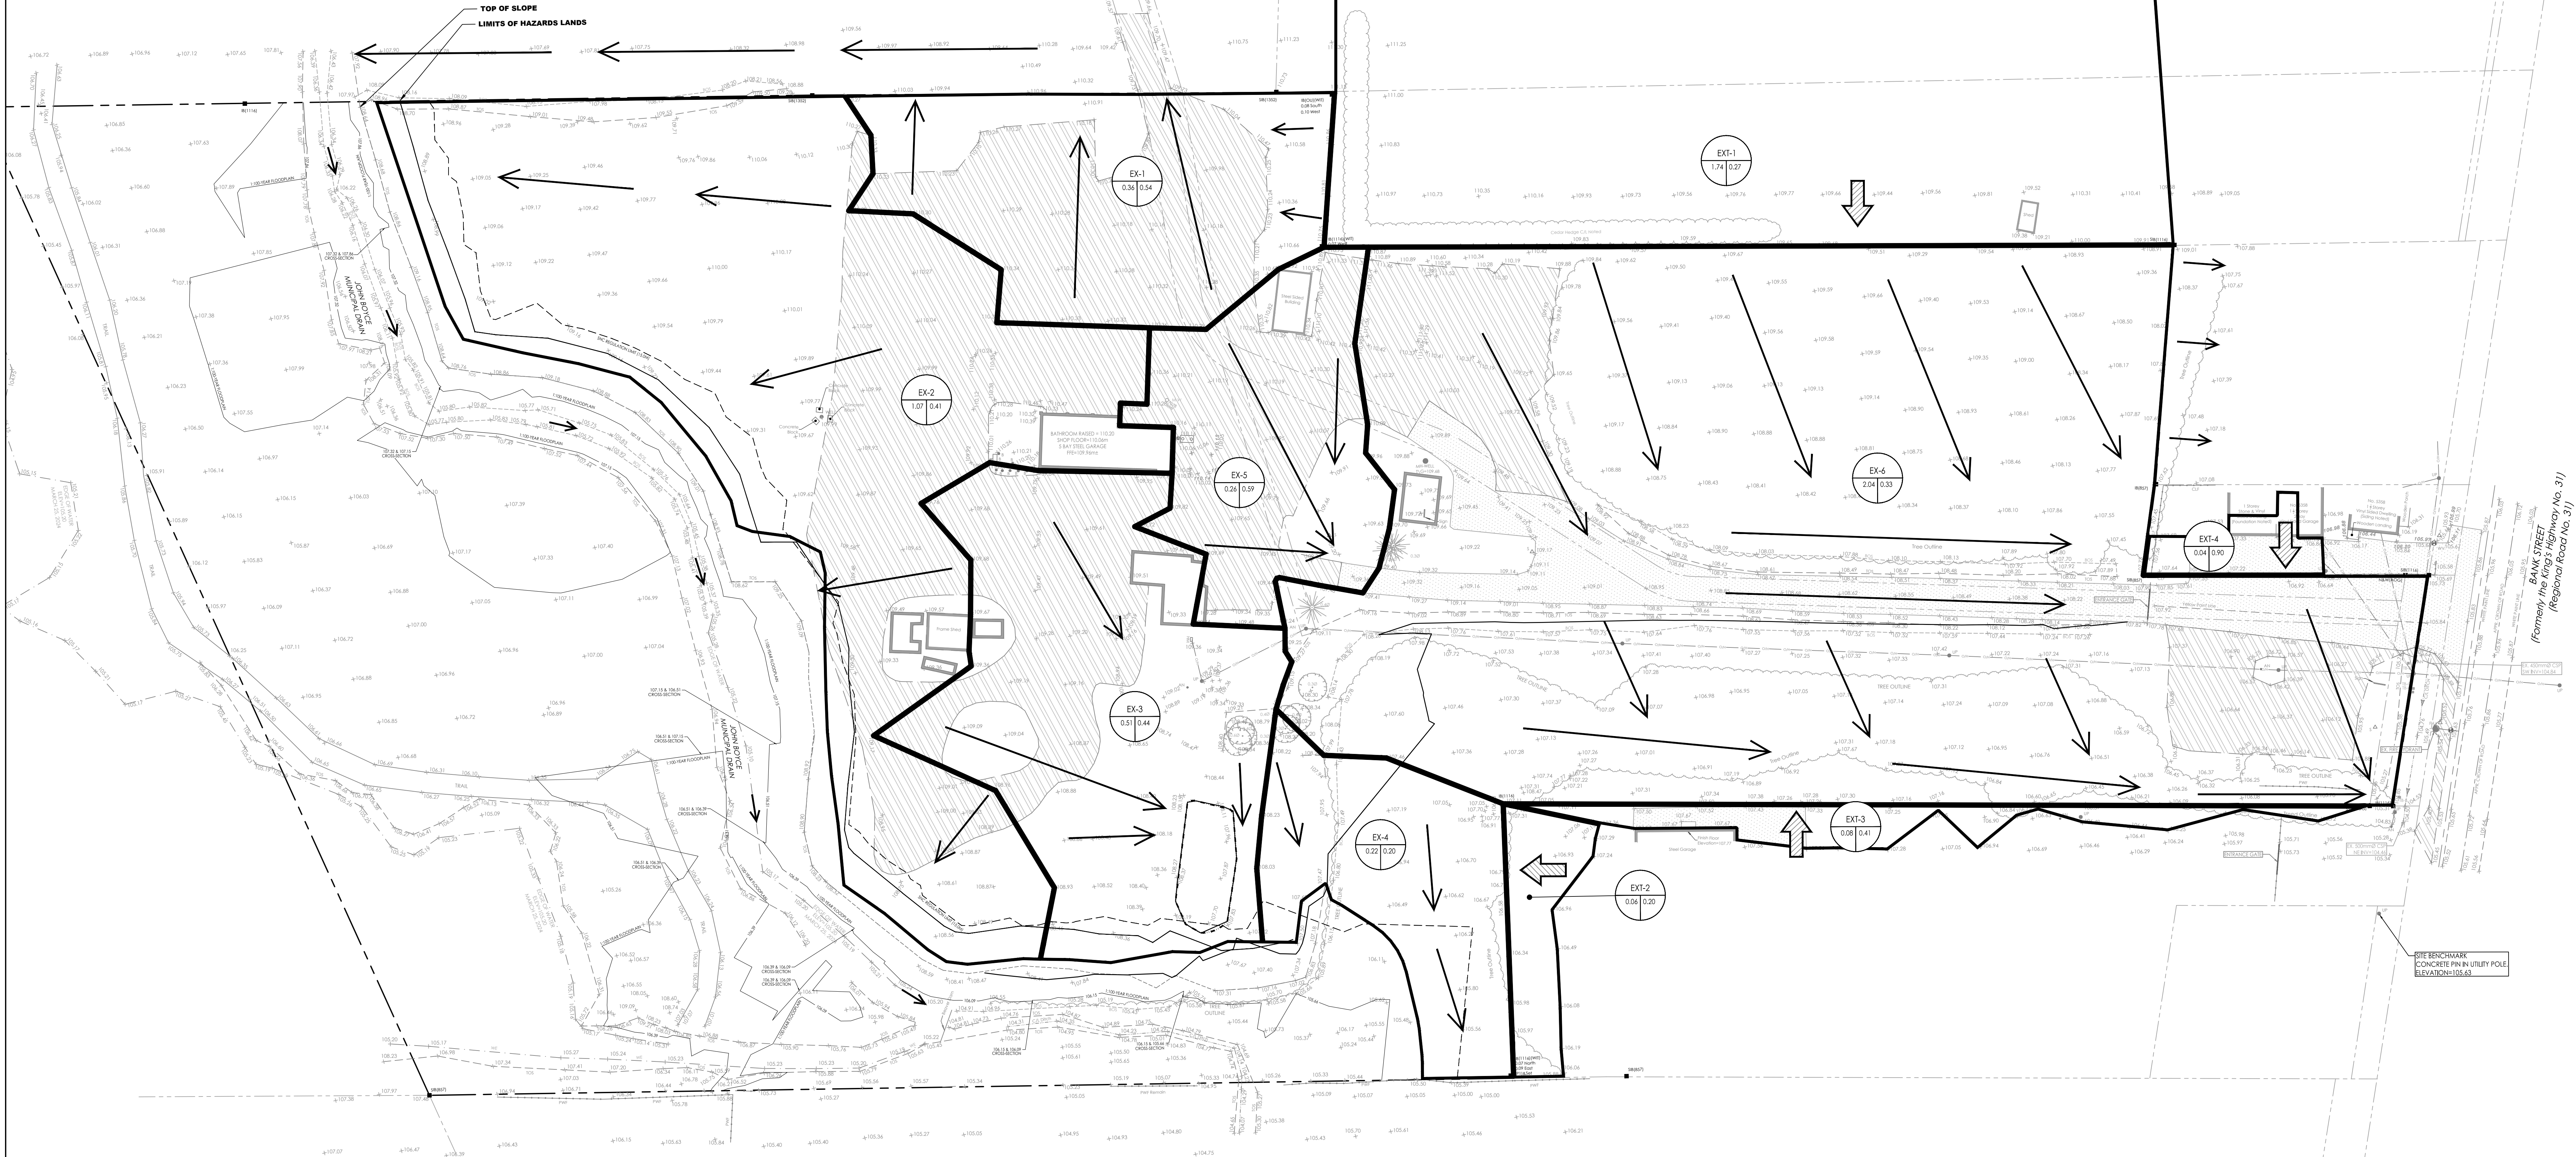

Stantec Consulting Ltd.
400 - 1331 Clyde Avenue
Ottawa, ON
Tel: 613.722.4420
www.stantec.com

Copyright Reserved
The Contractor shall verify and be responsible for all dimensions, DO NOT scale the drawings - any errors or omissions shall be reported to Stantec without delay.
The Copyright in all designs and drawings are the property of Stantec. Reproduction or use for any purpose other than that authorized by Stantec is forbidden.

Legend

- AREA ID
- RUNOFF COEFFICIENT
- STORM DRAINAGE AREA NO.
- STORM DRAINAGE BOUNDARY
- EXISTING STORM SEWER OR CULVERT
- EXISTING CATCHBASIN
- DIRECTION OF MAJOR OVERLAND FLOW
- DIRECTION OF EXTERNAL OVERLAND FLOW
- EXISTING ELEVATION
- EXISTING ASPHALT ACCESS AND PARKING
- EXISTING GRAVEL ACCESS AND PARKING
- REGULATION LIMIT PER DNCA
- LIMITS OF HAZARDOUS LANDS

Notes

2	REVISED PER CITY COMMENTS	MJS	PM	26.07.24
1	REVISED PER CITY COMMENTS	MJS	PM	25.12.23
0	ISSUED TO CITY FOR IPA	MJS	PM	25.02.14
	By	Appd.		YYMMDD

File Name:	160401995.DR	MJS	DT	DT	24.08.14
		Dwnl.	Chk'd	Drwn.	YYMMDD



Client/Project
5360 BANK STREET ZONING BYLAW
AMENDMENT AND SITE PLAN CONTROL

GREELY SAND & GRAVEL INC.
1971 OLD PRESCOTT ROAD
GREELY, ON

Title
PRE DEVELOPMENT (2002)
STORM DRAINAGE PLAN

Project No.	Scale	0	5	10	25m
160401995	1:500				
Drawing No.	Sheet			Revision	
SD-1					

W:\000000\160401995\160401995.DWG
C:\Users\j\Documents\160401995\160401995.DWG

ORIGINAL SHEET ARCHT

CITY FILE NO. D07-12-25-0072 PLAN NO. 19295