

SEAN MOORE MCP, RPP
MANAGER, DEVELOPMENT REVIEW - WEST
PLANNING, INFRASTRUCTURE & ECONOMIC
DEVELOPMENT DEPARTMENT, CITY OF OTTAWA

APPROVED
By Sean Moore at 6:21 pm, Jun 11, 2026

- SHEET NOTES**
- FOR ROOF ASSEMBLY TYPES, REFER TO DRAWING A7-002 WITHIN THIS ARCHITECTURAL SERIES 01 - VOLUME 01
 - FOR HELIPORT AND RPAS, REFER TO AVIATION DRAWINGS
 - FOR CLINICAL DEPARTMENTS, REFER TO STACKING DIAGRAM A10-030 IN ARCHITECTURAL SERIES 02 - VOLUME 01
 - FOR LANDSCAPE ROOFS AND GARDEN TYPOLOGIES, REFER TO LANDSCAPE DRAWINGS



PROJECT
**THE OTTAWA HOSPITAL
NEW CAMPUS
DEVELOPMENT -
PHASE 4 MAIN HOSPITAL
BUILDING**

CLIENT
The Ottawa Hospital | L'Hôpital d'Ottawa


Infrastructure Ontario

PCL CONSTRUCTION EllisDon

CLIENT PROJECT NO. 1070002

 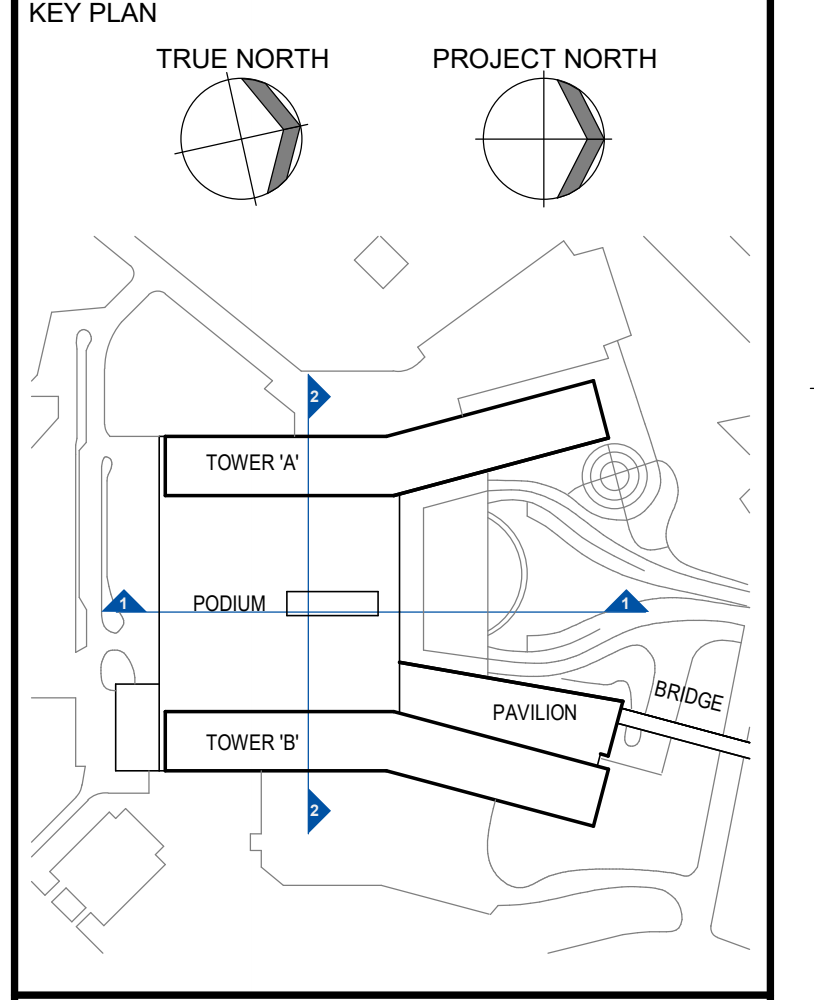

E-W BUILDING SECTION LOOKING NORTH
A1-10F
1:200
2

 

N-S BUILDING SECTION LOOKING WEST
A1-10F
1:200
1

10	SITE PLAN CONTROL RESUBMISSION R2	2026-03-21
09	DESIGN BUILD BASELINE SUBMISSION	2026-03-03
08	FOUNDATION PERMIT SUBMISSION	2026-01-13
07	SITE PLAN CONTROL RESUBMISSION	2026-01-13
06	80% DD SUBMISSION	2026-08-19
05	SITE PLAN CONTROL RESUBMISSION	2026-08-19
04	60% DD SUBMISSION	2026-08-09
03	50% DD SUBMISSION	2026-07-28
02	ISSUED FOR ACPOR READINESS	2025-01-09
01	80% DD SUBMISSION	2024-08-10
N/A	DATE	DATE

REVISIONS

DRAWING STATUS
NOT FOR CONSTRUCTION

DISCREPANCIES MUST BE REPORTED IMMEDIATELY TO THE ARCHITECT BEFORE PROCEEDING. ONLY DIMENSIONS SHOWN ON THIS DRAWING ARE TO BE USED. CONTRACTORS MUST CHECK ALL DIMENSIONS ON SITE. THIS DRAWING IS PROTECTED BY COPYRIGHT.

ALL DIMENSIONS ARE SHOWN IN METRIC.

AUTHOR
adamson
ASSOCIATES ARCHITECTS
A Partnership of Corporations

PROJECT TEAM

DESIGN-BUILDER POLED A JOINT VENTURE
 PARON ARCHITECTS LIMITED
 ZOOH LAMARIE PRATTE ARCHITECTS
 ADAMSON ASSOCIATES ARCHITECTS
 BRANCH ARCHITECTS OTTAWA INC.

STRUCTURAL SIALAS OPEN CANADA INC.
 BOUTHELLETTE PARIZEAU INC.

MECHANICAL HH ANGUS & ASSOCIATES LTD.
 SIALAS OPEN CANADA INC.

ELECTRICAL MCELVEY & BIRMAN INTERNATIONAL INC.
 WSP CANADA INC.

CIVIL WSP CANADA INC.

LANDSCAPE WERTECH DESIGN INC.
 PWP LANDSCAPE ARCHITECTURE

BUILDING CODE UMOG BUILDING CODE CONSULTANTS LTD.

AUTHOR PROJECT NO. 2233-00
STAMP STAMP

DRAWING TITLE
OVERALL BUILDING SECTIONS

DRAWN AAA-PT CHECKED JM
SCALE AT 42" x 60" DATE 15 AUG 2024

GRAPHIC SCALE
SCALE IN METERS

DRAWING NO. A5-020 REV. NO. 10